




FED. ROAD DIST. NO.	STATE	PROJ. NO.	FISCAL YEAR	SHEET NO.	TOTAL SHEETS
HAWAII	HAW.	HWY-M-02-91M	1991	16	19

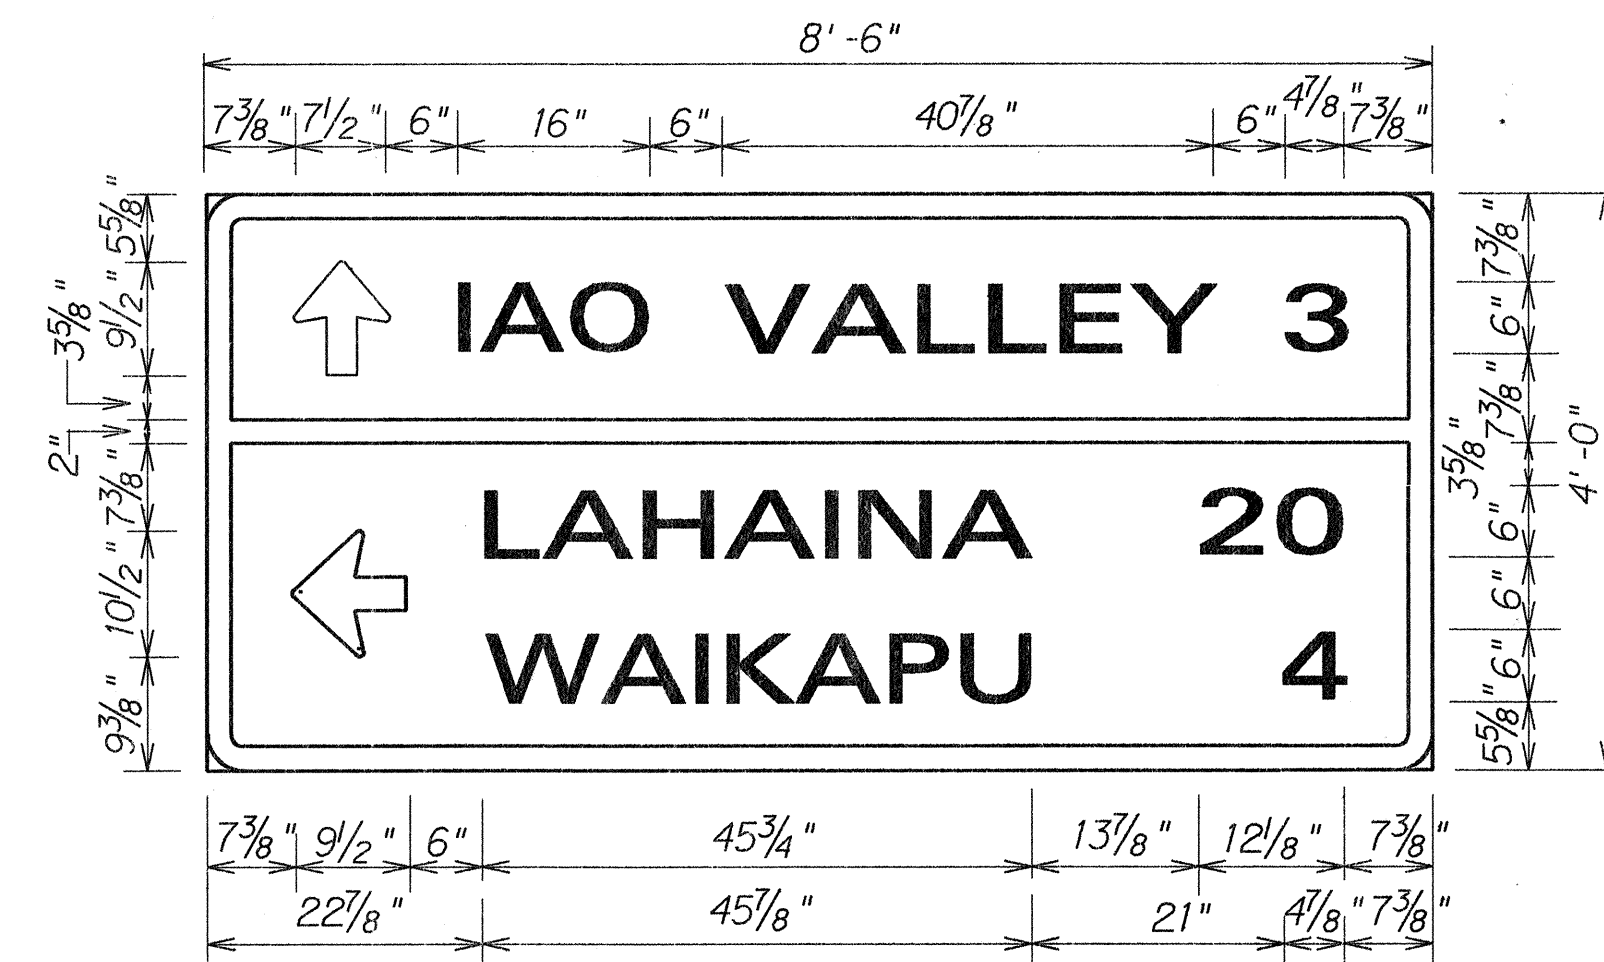

D - 1
Scale: $\frac{3}{4}$ " = 1'-0"

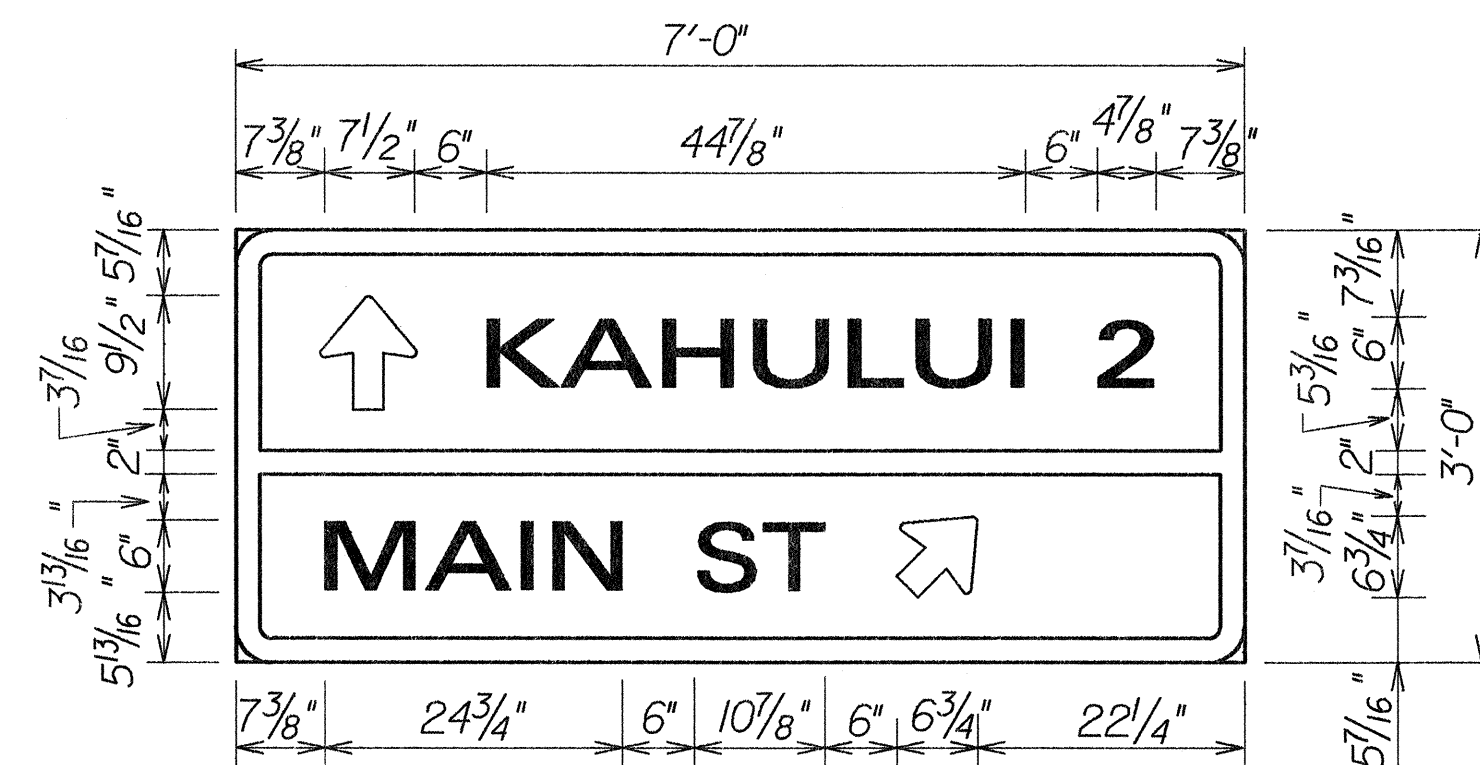

D - 2
Scale: $\frac{3}{4}$ " = 1'-0"

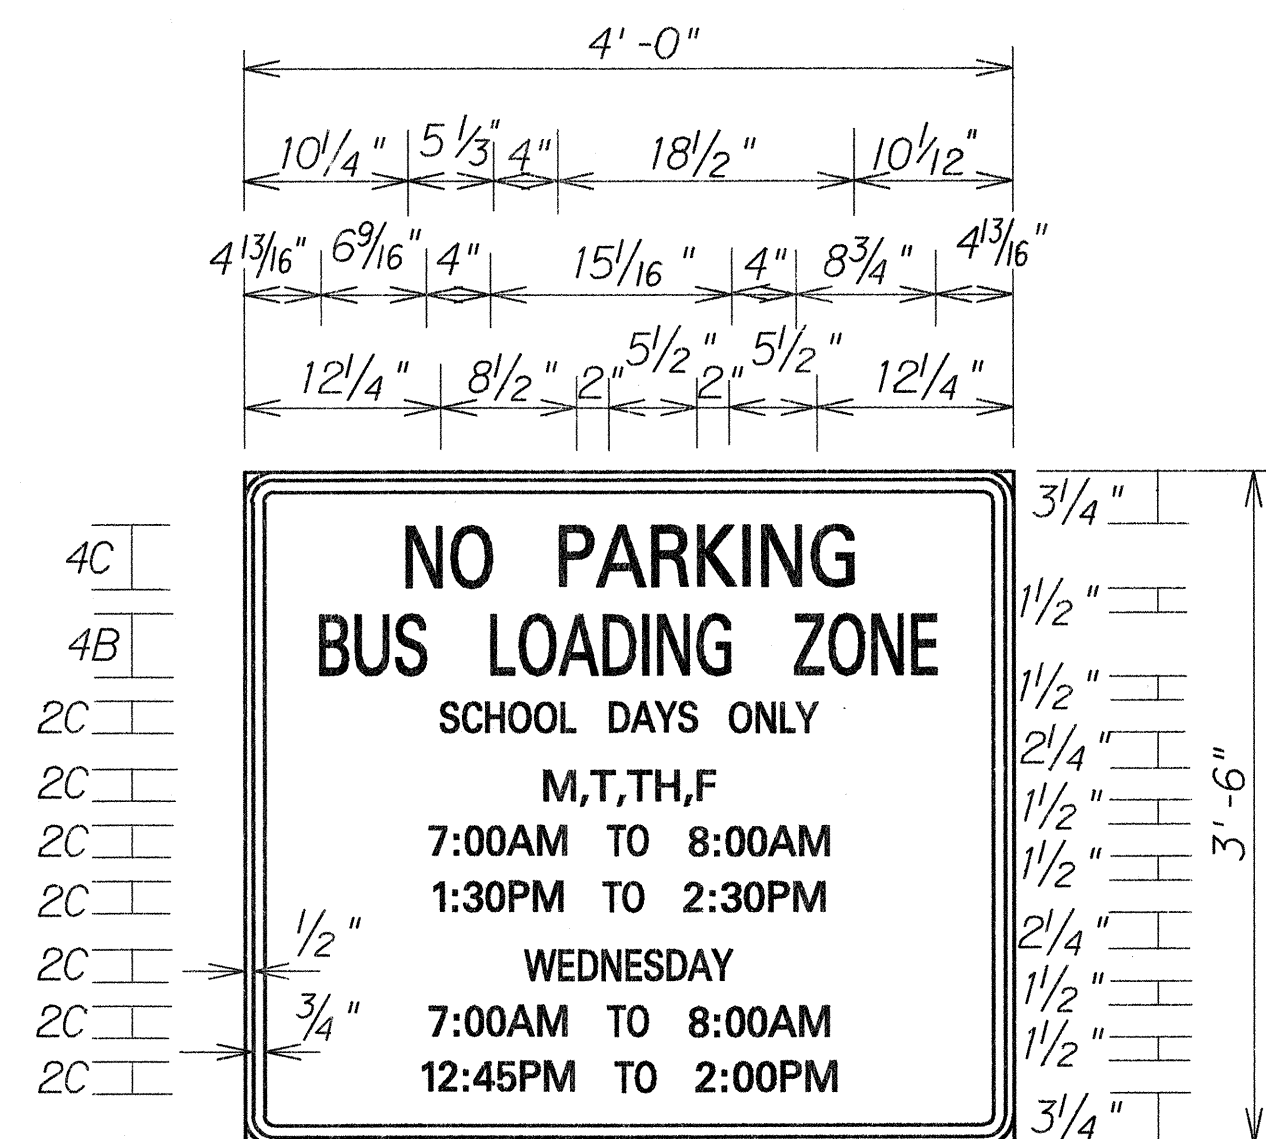

R7 - 11
Scale: 1" = 1'-0"

GENERAL NOTES

- The contractor shall verify the locations and dimensions of existing Sign Panels, supports, and framing.
- Letter Size:
 - When letters are all uppercase, use series "E"
 - When initial uppercase letter is used in conjunction with lowercase letters, use series "E" (M) for uppercase letter.
- Interstate Route Marker Symbols shall conform to details shown on the plans and as specified in the MUTCD.
- All signs shall conform to Section 621 of the Special Provisions and the latest editions and amendments of the following FHWA publications:
 - "Manual on Uniform Traffic Control Devices for Streets and Highways" (MUTCD)
 - "Standard Highway Signs"
 - "Standard Alphabets for Highway Signs"
- Borders, messages, arrows, symbols and shield shall conform to details as shown on the plans and as specified in the MUTCD.
- Sign messages shall be as indicated on the plans.
- All panels shall be reflectorized in accordance with Section 712.20 of the Standard Specifications. Minimum width of panels shall be 2 feet. Abutting edges of panels shall be in only one direction if vertical abutting edges are used, no horizontal abutting edges shall be allowed and vice versa.
- Contractor shall submit all sign splicing details to the Engineer for approval. All backing for signs 4 feet by 6 feet or less shall be of one sheet.

STATE OF HAWAII
DEPARTMENT OF TRANSPORTATION
HIGHWAYS DIVISION


SIGN DETAIL

**HIGH STREET/MAIN STREET
RESURFACING
PROJECT No. HWY-M-02-91M**


Scale: As Shown Date: Mar., 1991

SHEET No. 16 OF 9 SHEETS


FED. ROAD DIST. NO.	STATE	PROJ. NO.	FISCAL YEAR	SHEET NO.	TOTAL SHEETS
HAWAII	HAW.	HWY-M-02-91M	1991	17	19

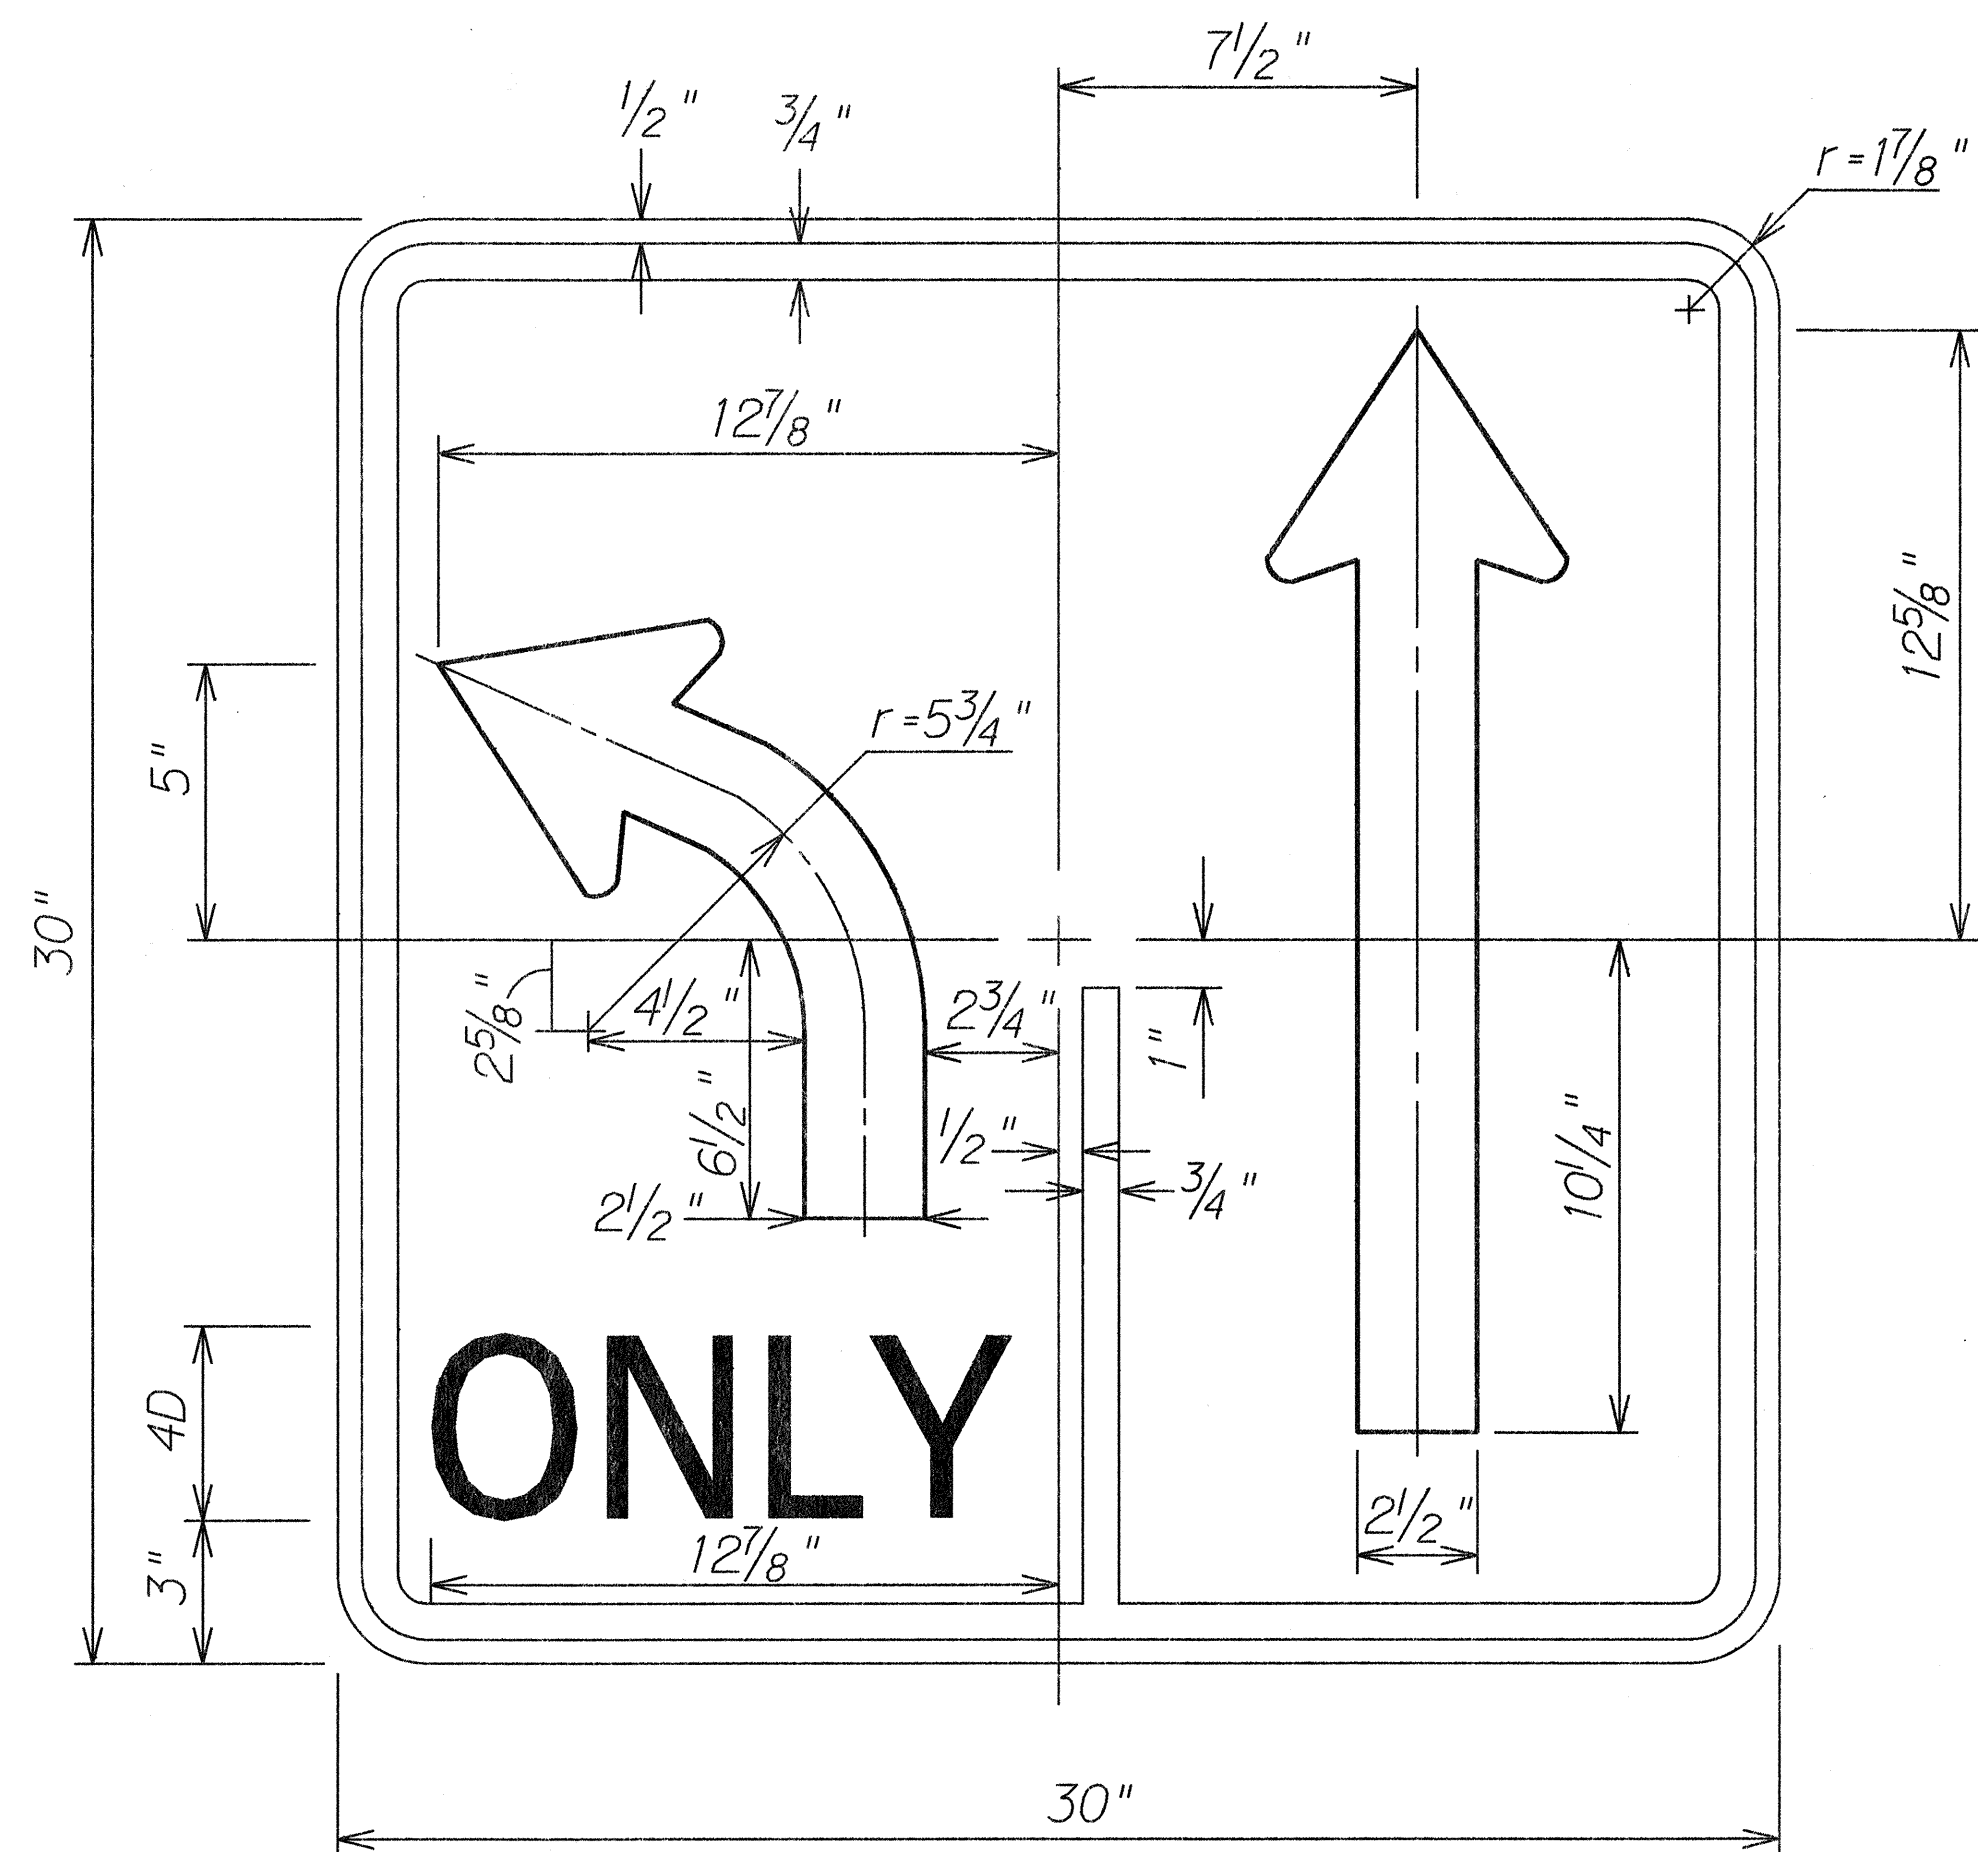


R3-40(L)
Scale: 3" = 1'-0"

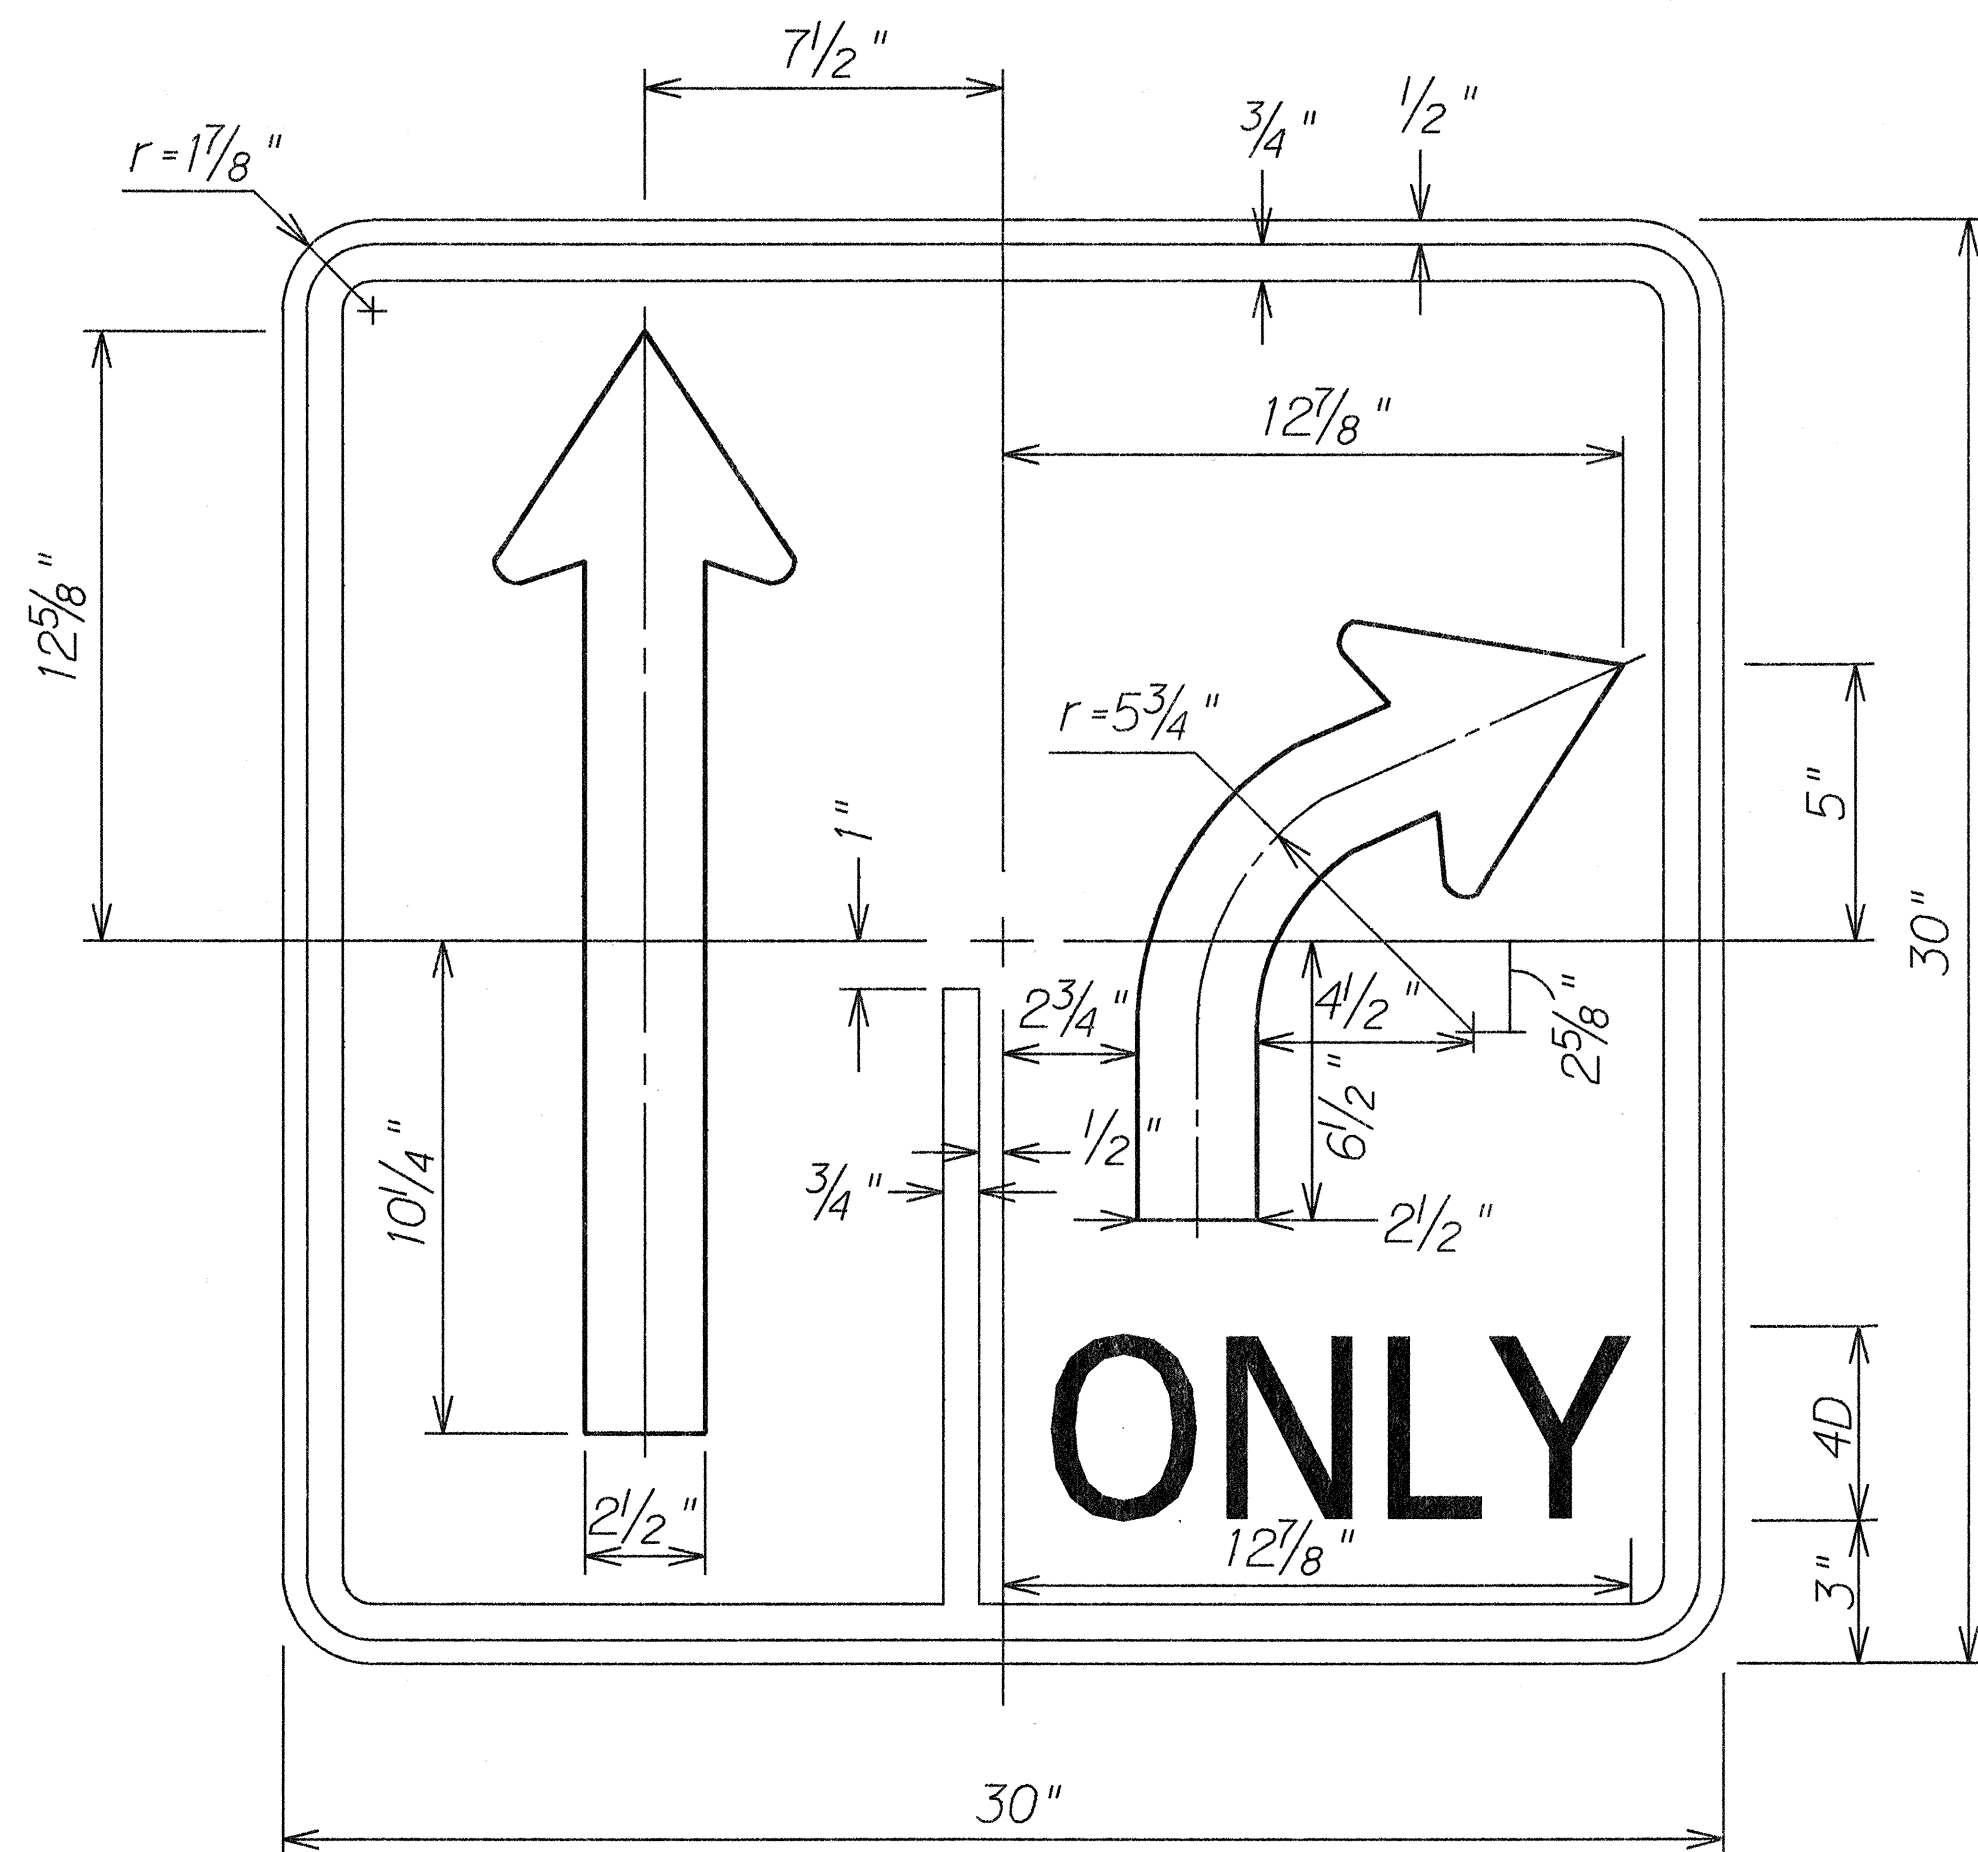

R3-40(R)
Scale: 3" = 1'-0"

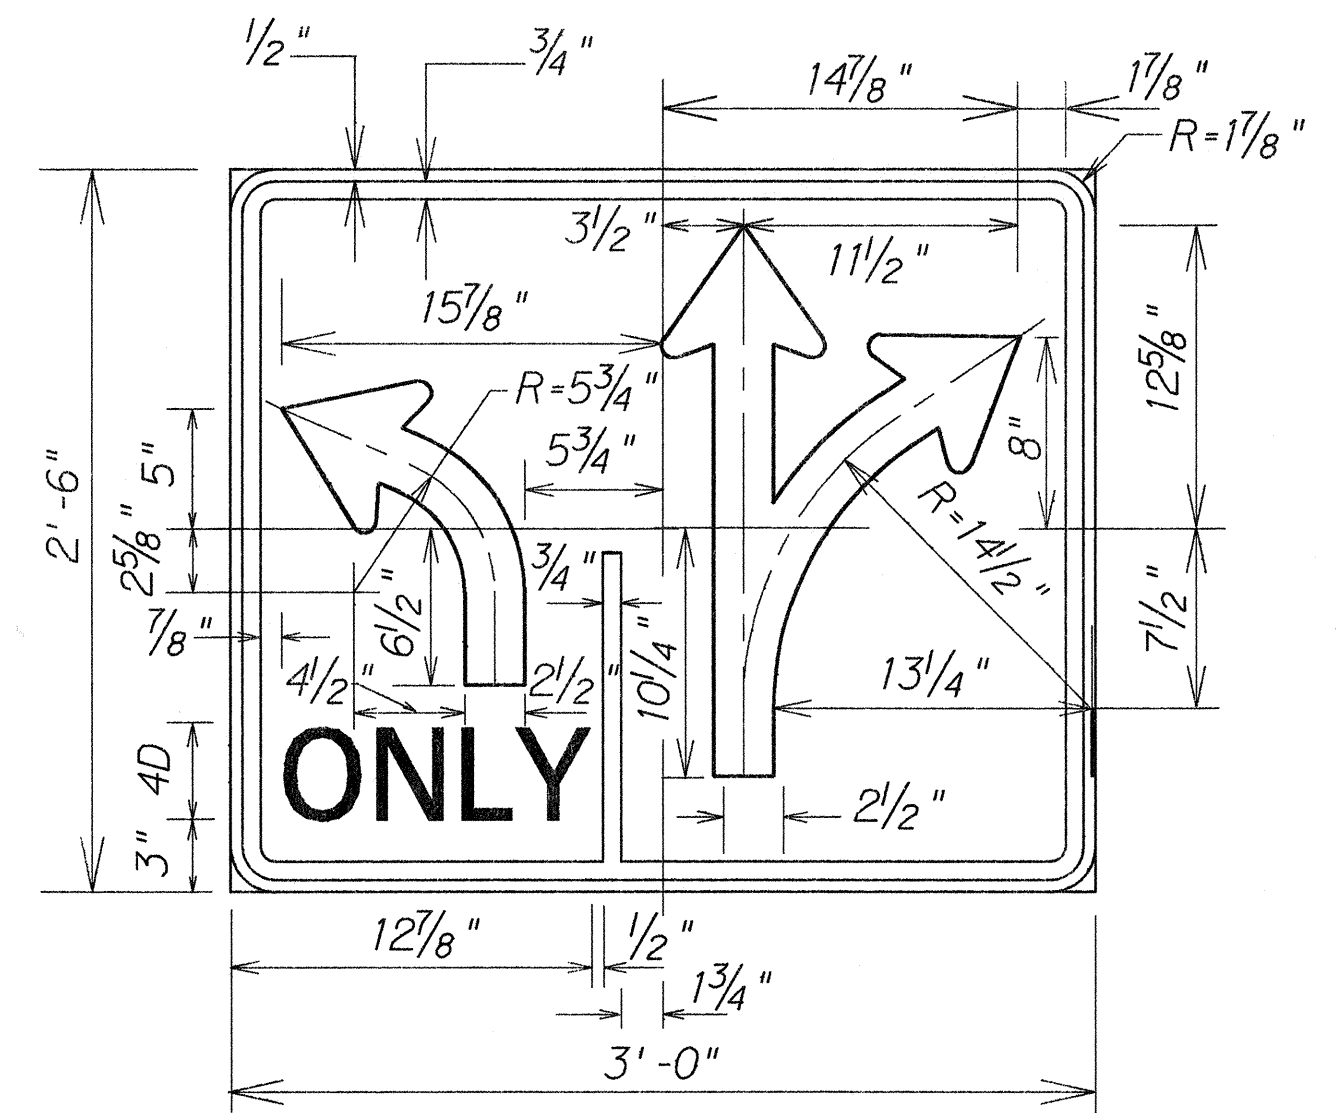


R3-24
Scale: 1 1/2" = 1'-0"

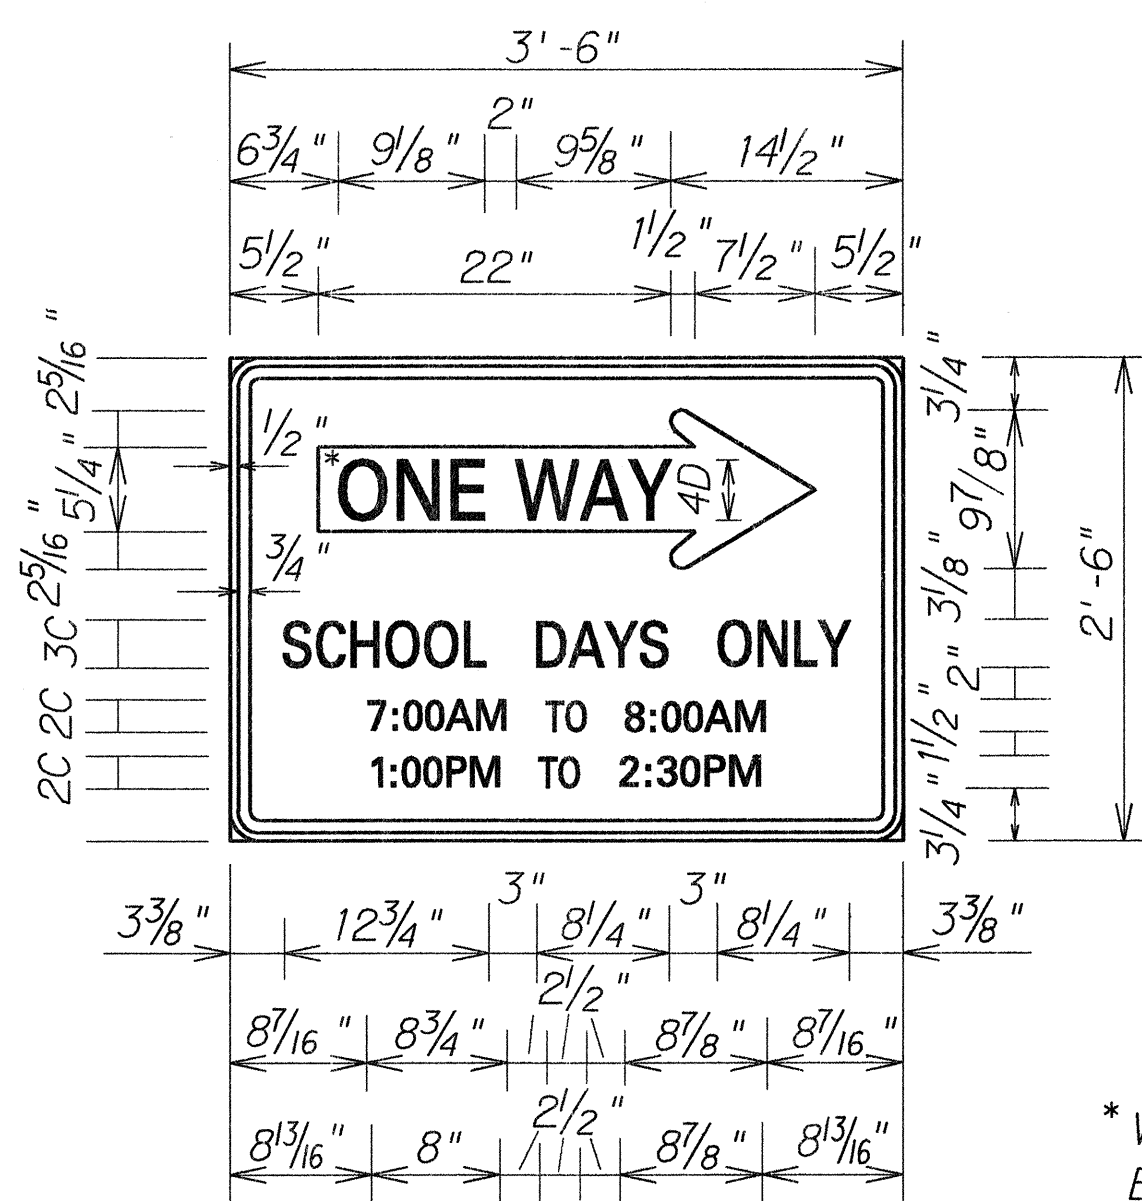


R-12(R)
Scale: 1" = 1'-0"

* White Letters on
Black Arrow

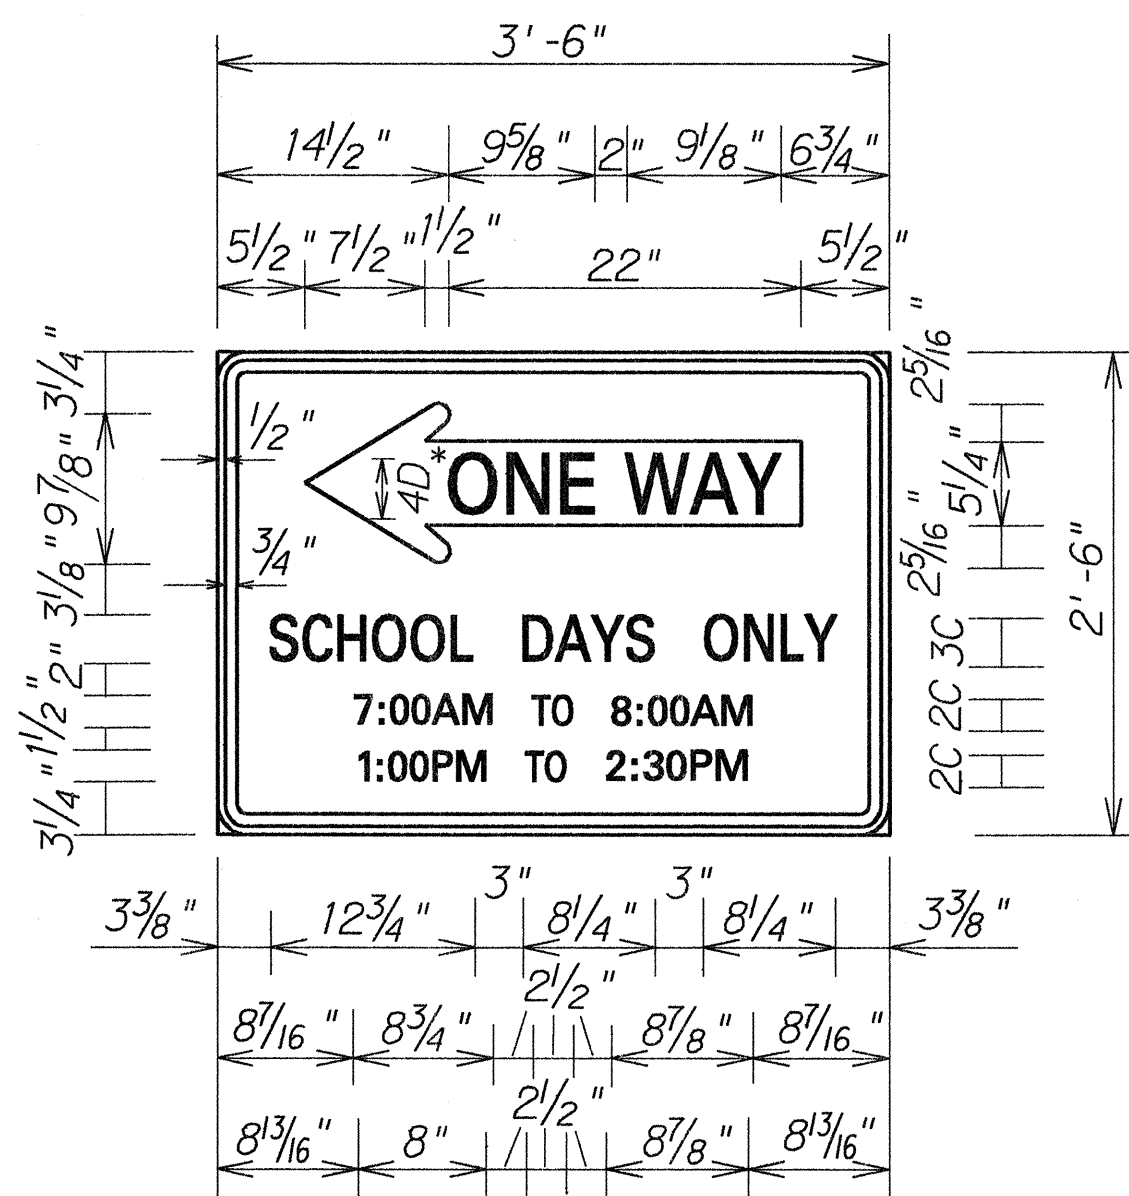

R-12(L)
Scale: 1" = 1'-0"

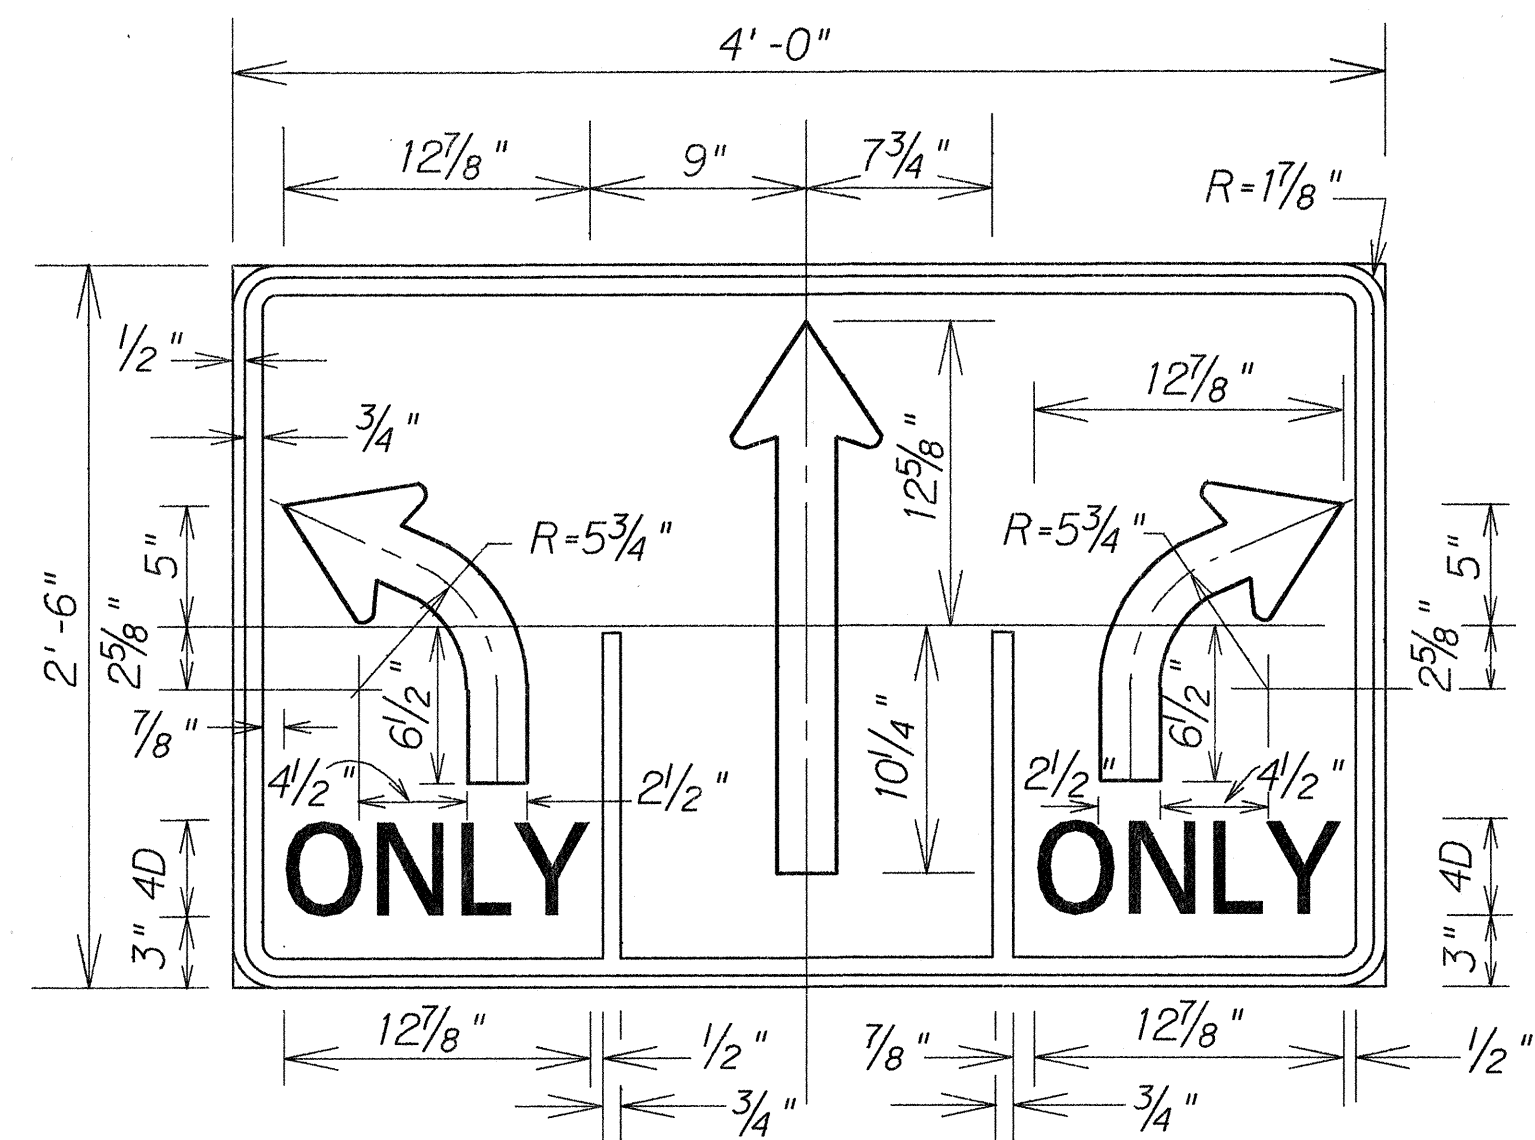

R3-44
Scale: 1 1/2" = 1'-0"

STATE OF HAWAII DEPARTMENT OF TRANSPORTATION HIGHWAYS DIVISION
SIGN DETAIL
HIGH STREET/MAIN STREET RESURFACING
PROJECT No. HWY-M-02-91M
Scale: As Shown Date: Mar., 1991
SHEET No. 17 OF 19 SHEETS