INDEX TO DRAWINGS				
SHEET NO.	DESCRIPTION			
1	TITLE SHEET			
2	STANDARD PLANS SUMMARY			
3	LAYOUT PLAN & SUMMARY			
4	TYPICAL SECTION AND GENERAL NOTES			
	·			
	·			

STATE OF HAWAII

## DEPARTMENT OF TRANSPORTATION


HIGHWAYS DIVISION HONOLULU, HAWAII

HAWAII	HÁW.	HWY-N
		20 20

30 32 36



FED. ROAD STATE

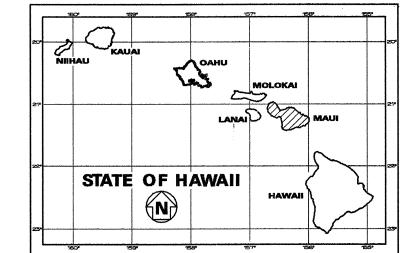

FISCAL YEAR


SHEETS

PROJ. NO.

PLANS FOR

## HONOAPIILANI HIGHWAY, HANA HIGHWAY & KAAHUMANU AVENUE TREE TRIMMING PROJECT NO. HWY-M-02-98M

DISTRICTS OF LAHAINA AND WAILUKU ISLAND OF MAUI

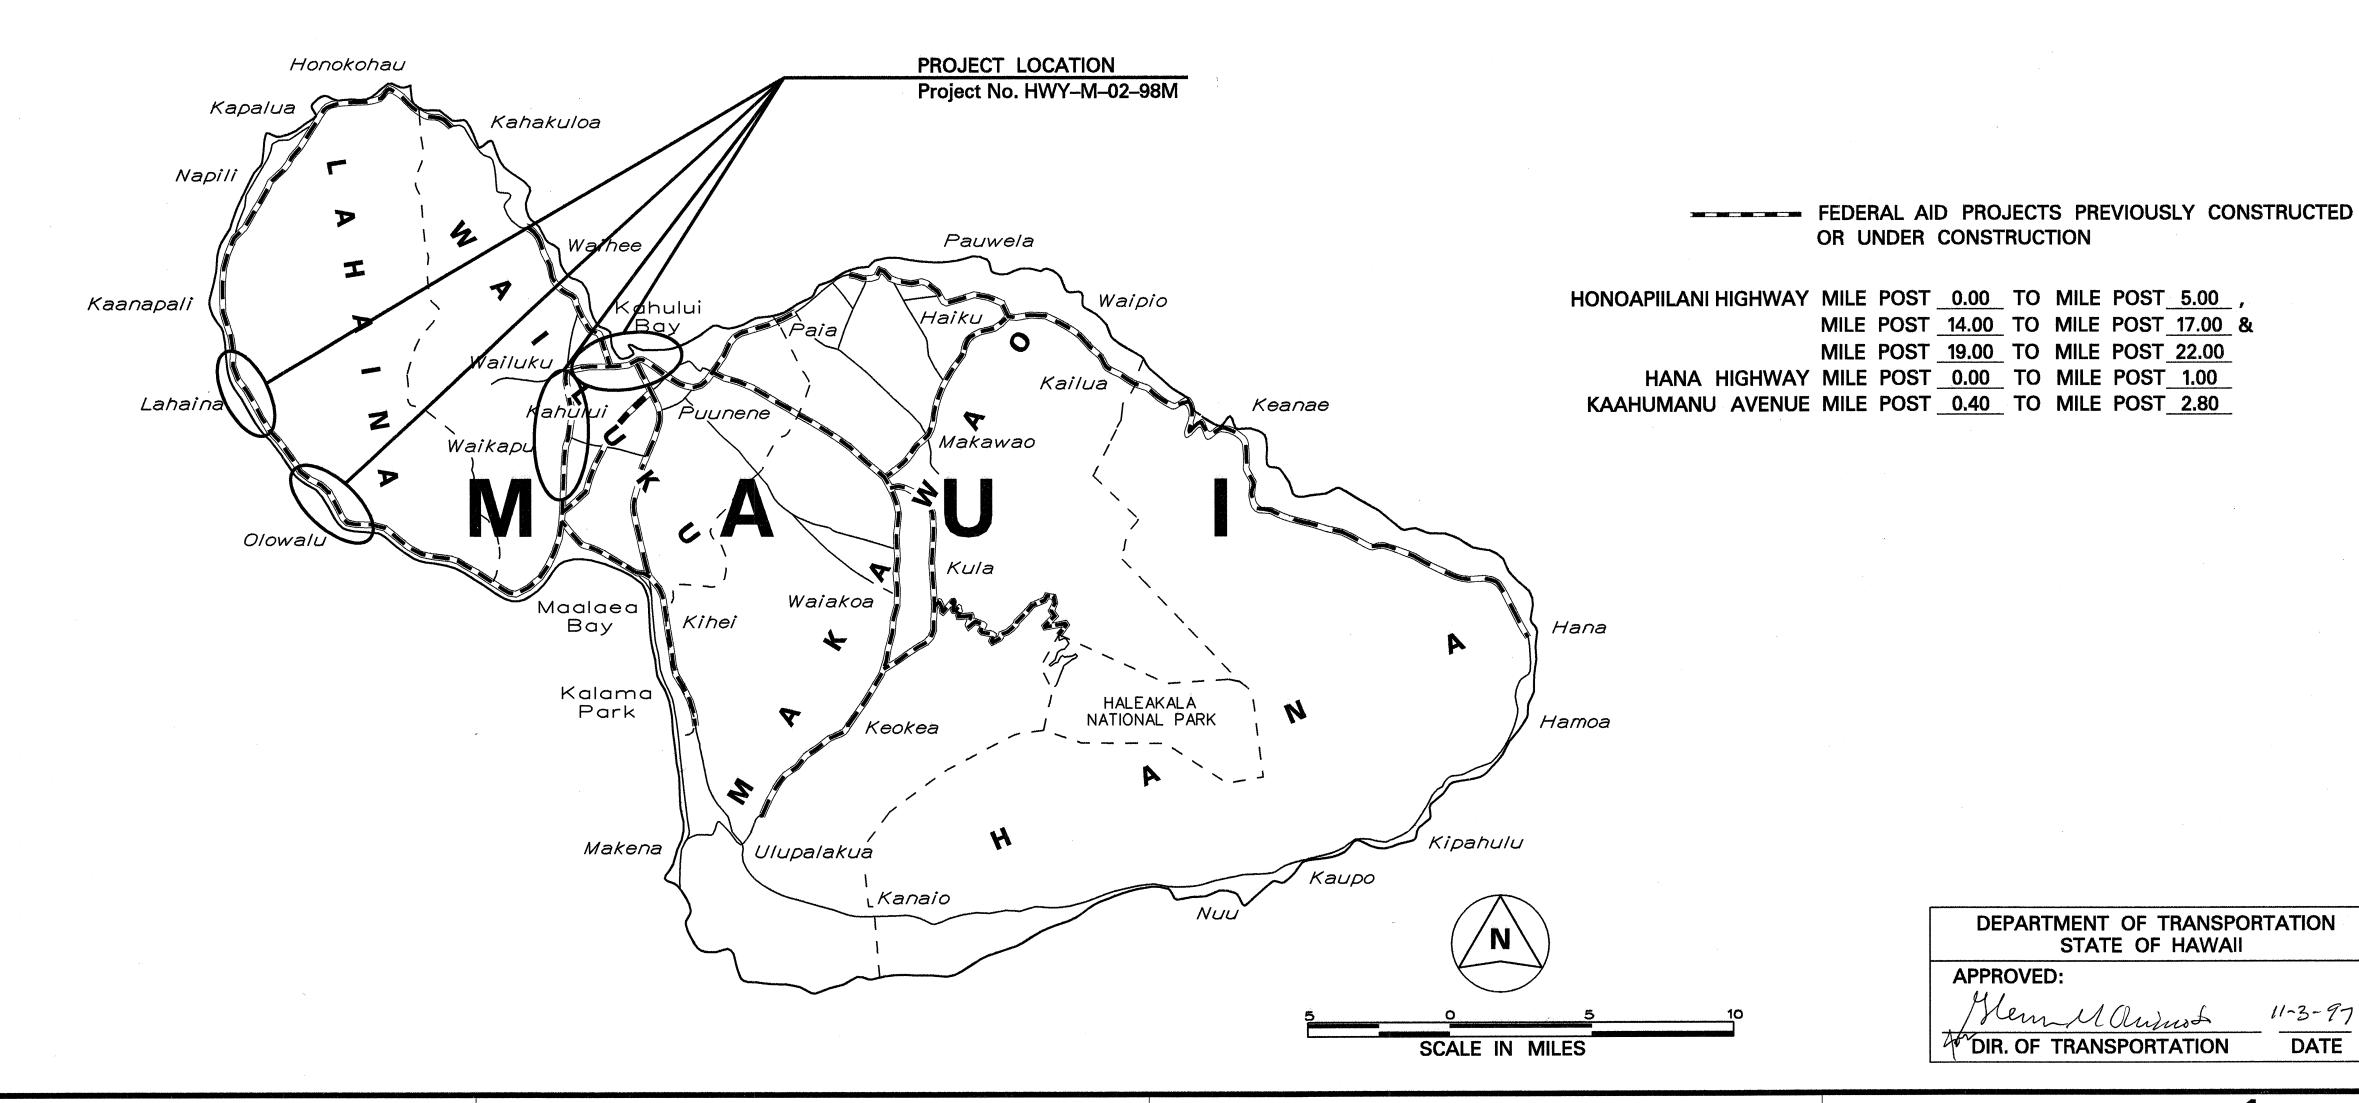

11-3-97

DATE