




FED. ROAD DIST. NO.	STATE	PROJ. NO.	FISCAL YEAR	SHEET NO.	TOTAL SHEETS
HAWAII	HAW.	STP-0900(52)	1998	30	38

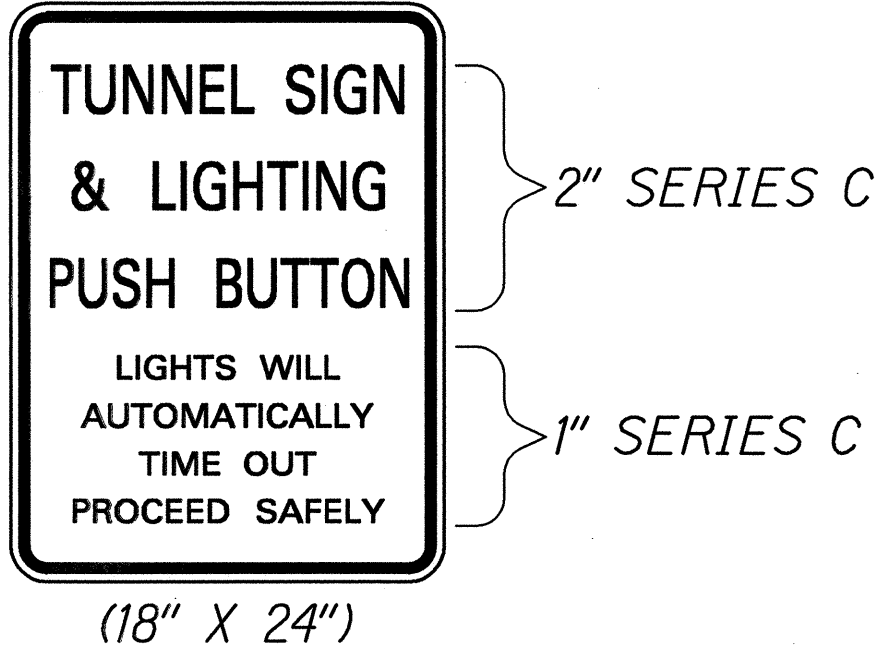

SIGN - R10-13
Scale: 1 1/2"=1'-0"

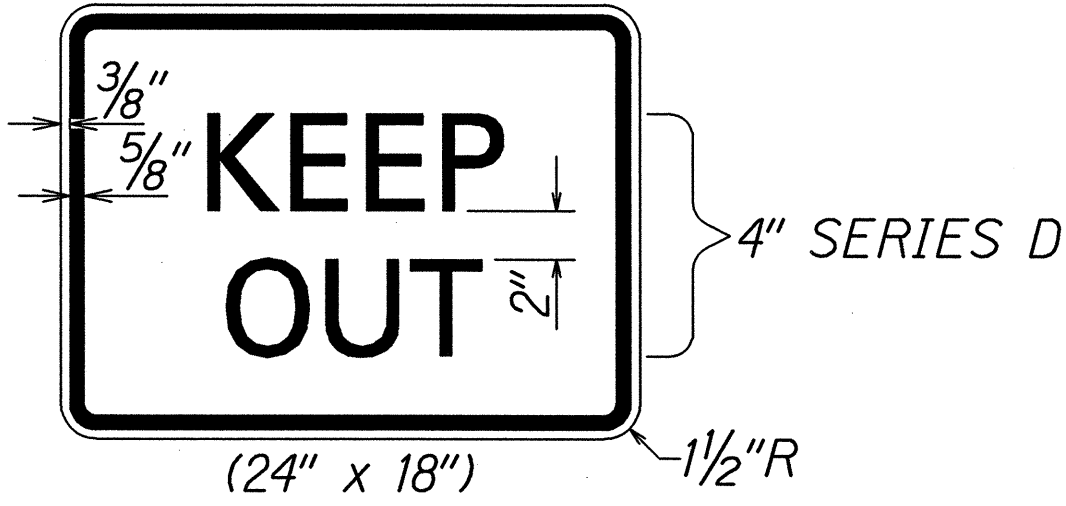


SIGN - R15-1
Scale: 1 1/2"=1'-0"

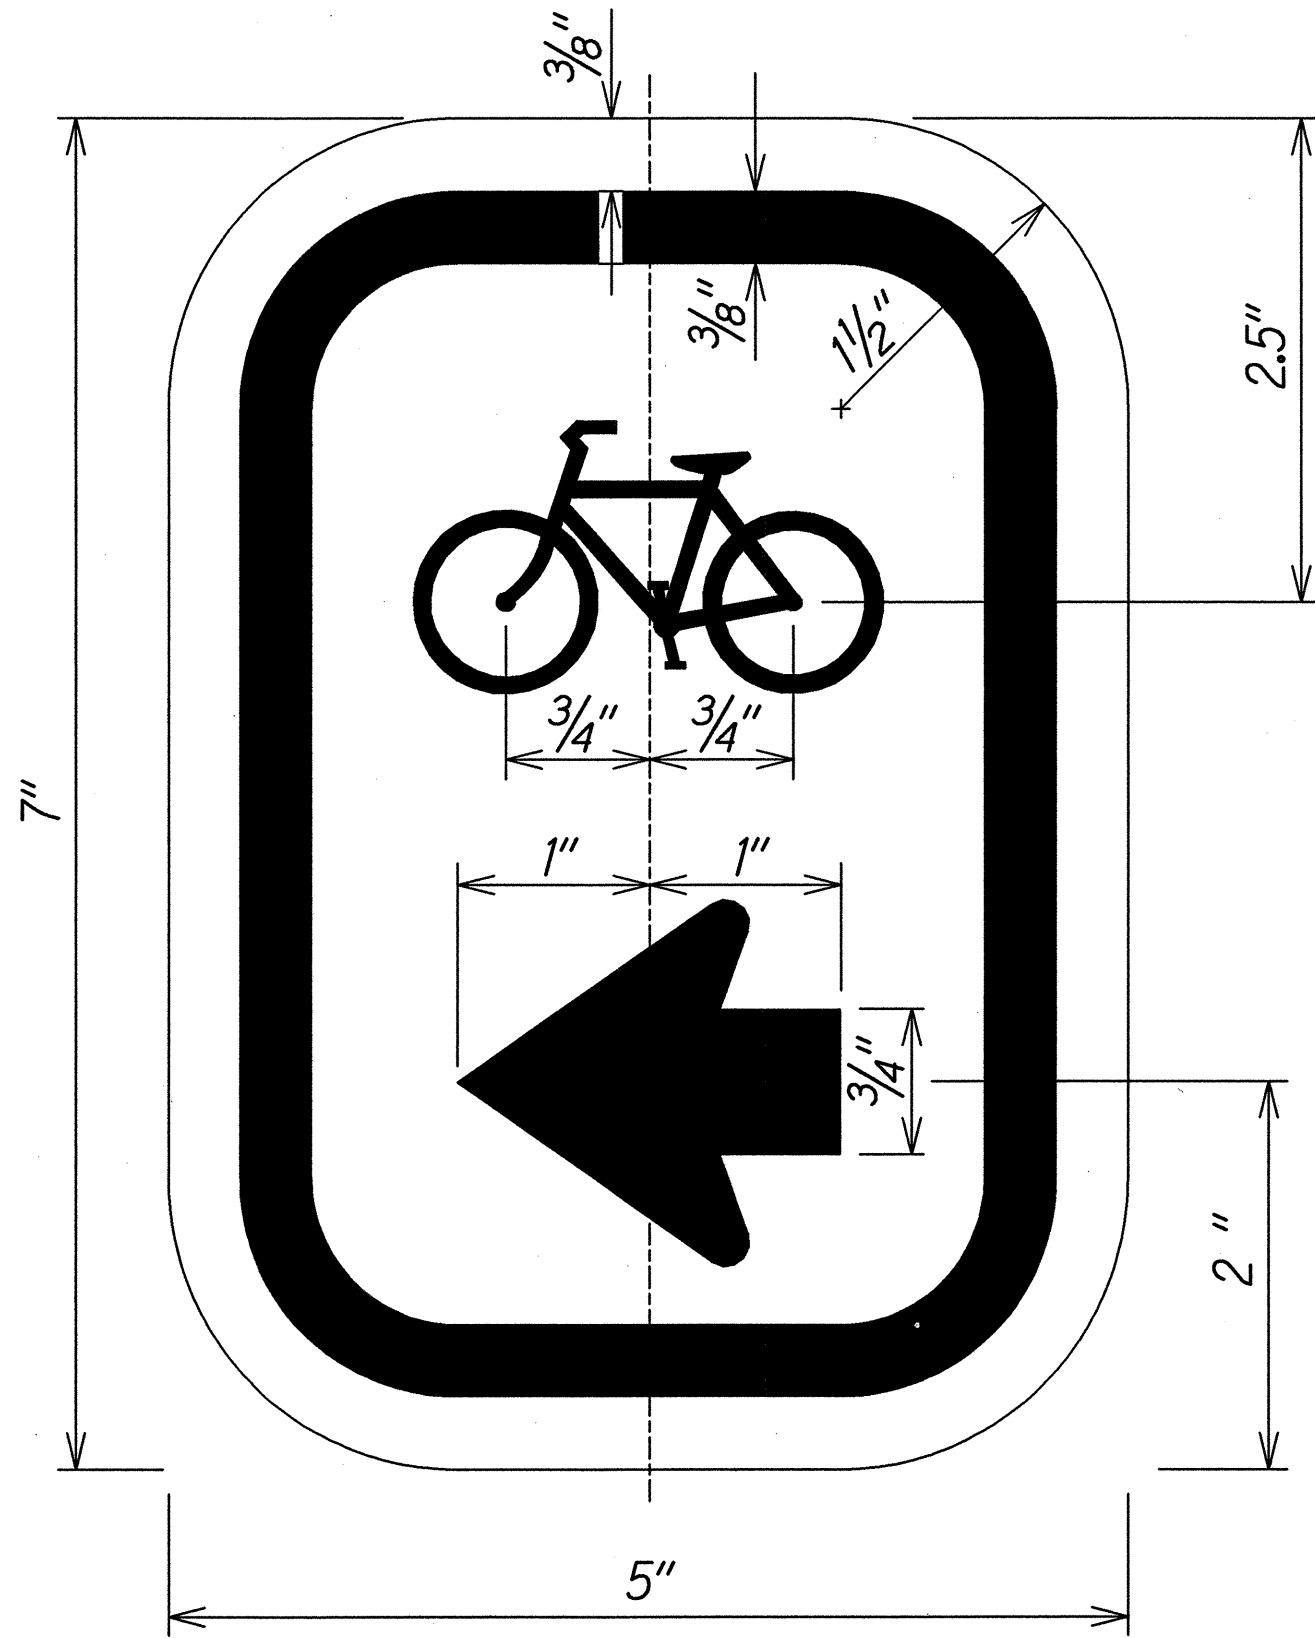

SIGN - R10-14 (L)
Scale: 1=1

ORIGINAL PLAN	SURVEY PLOTTED BY	DATE
NOTE BOOK	DESIGNED BY	
N.	QUANTITIES BY	
	CHECKED BY	

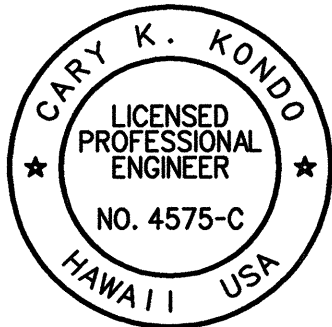

Gary K. Kondo
THIS WORK WAS PREPARED BY ME
OR UNDER MY SUPERVISION

STATE OF HAWAII
DEPARTMENT OF TRANSPORTATION
HIGHWAYS DIVISION

SIGN DETAILS
HONOAPIILANI HIGHWAY
BIKEWAY IMPROVEMENTS,
SHAW STREET TO MAALAEA HARBOR
Federal Aid Project No. STP-0900(52)

Scale: AS NOTED
Date: DEC. 1997

SHEET No. 1 OF 1 SHEETS