



FED. ROAD DIST. NO.	STATE	FED. AID PROJ. NO.	FISCAL YEAR	SHEET NO.	TOTAL SHEETS
HAWAII	HAW.	STP-NH-0900(62)R	2003	26	34

LEGEND

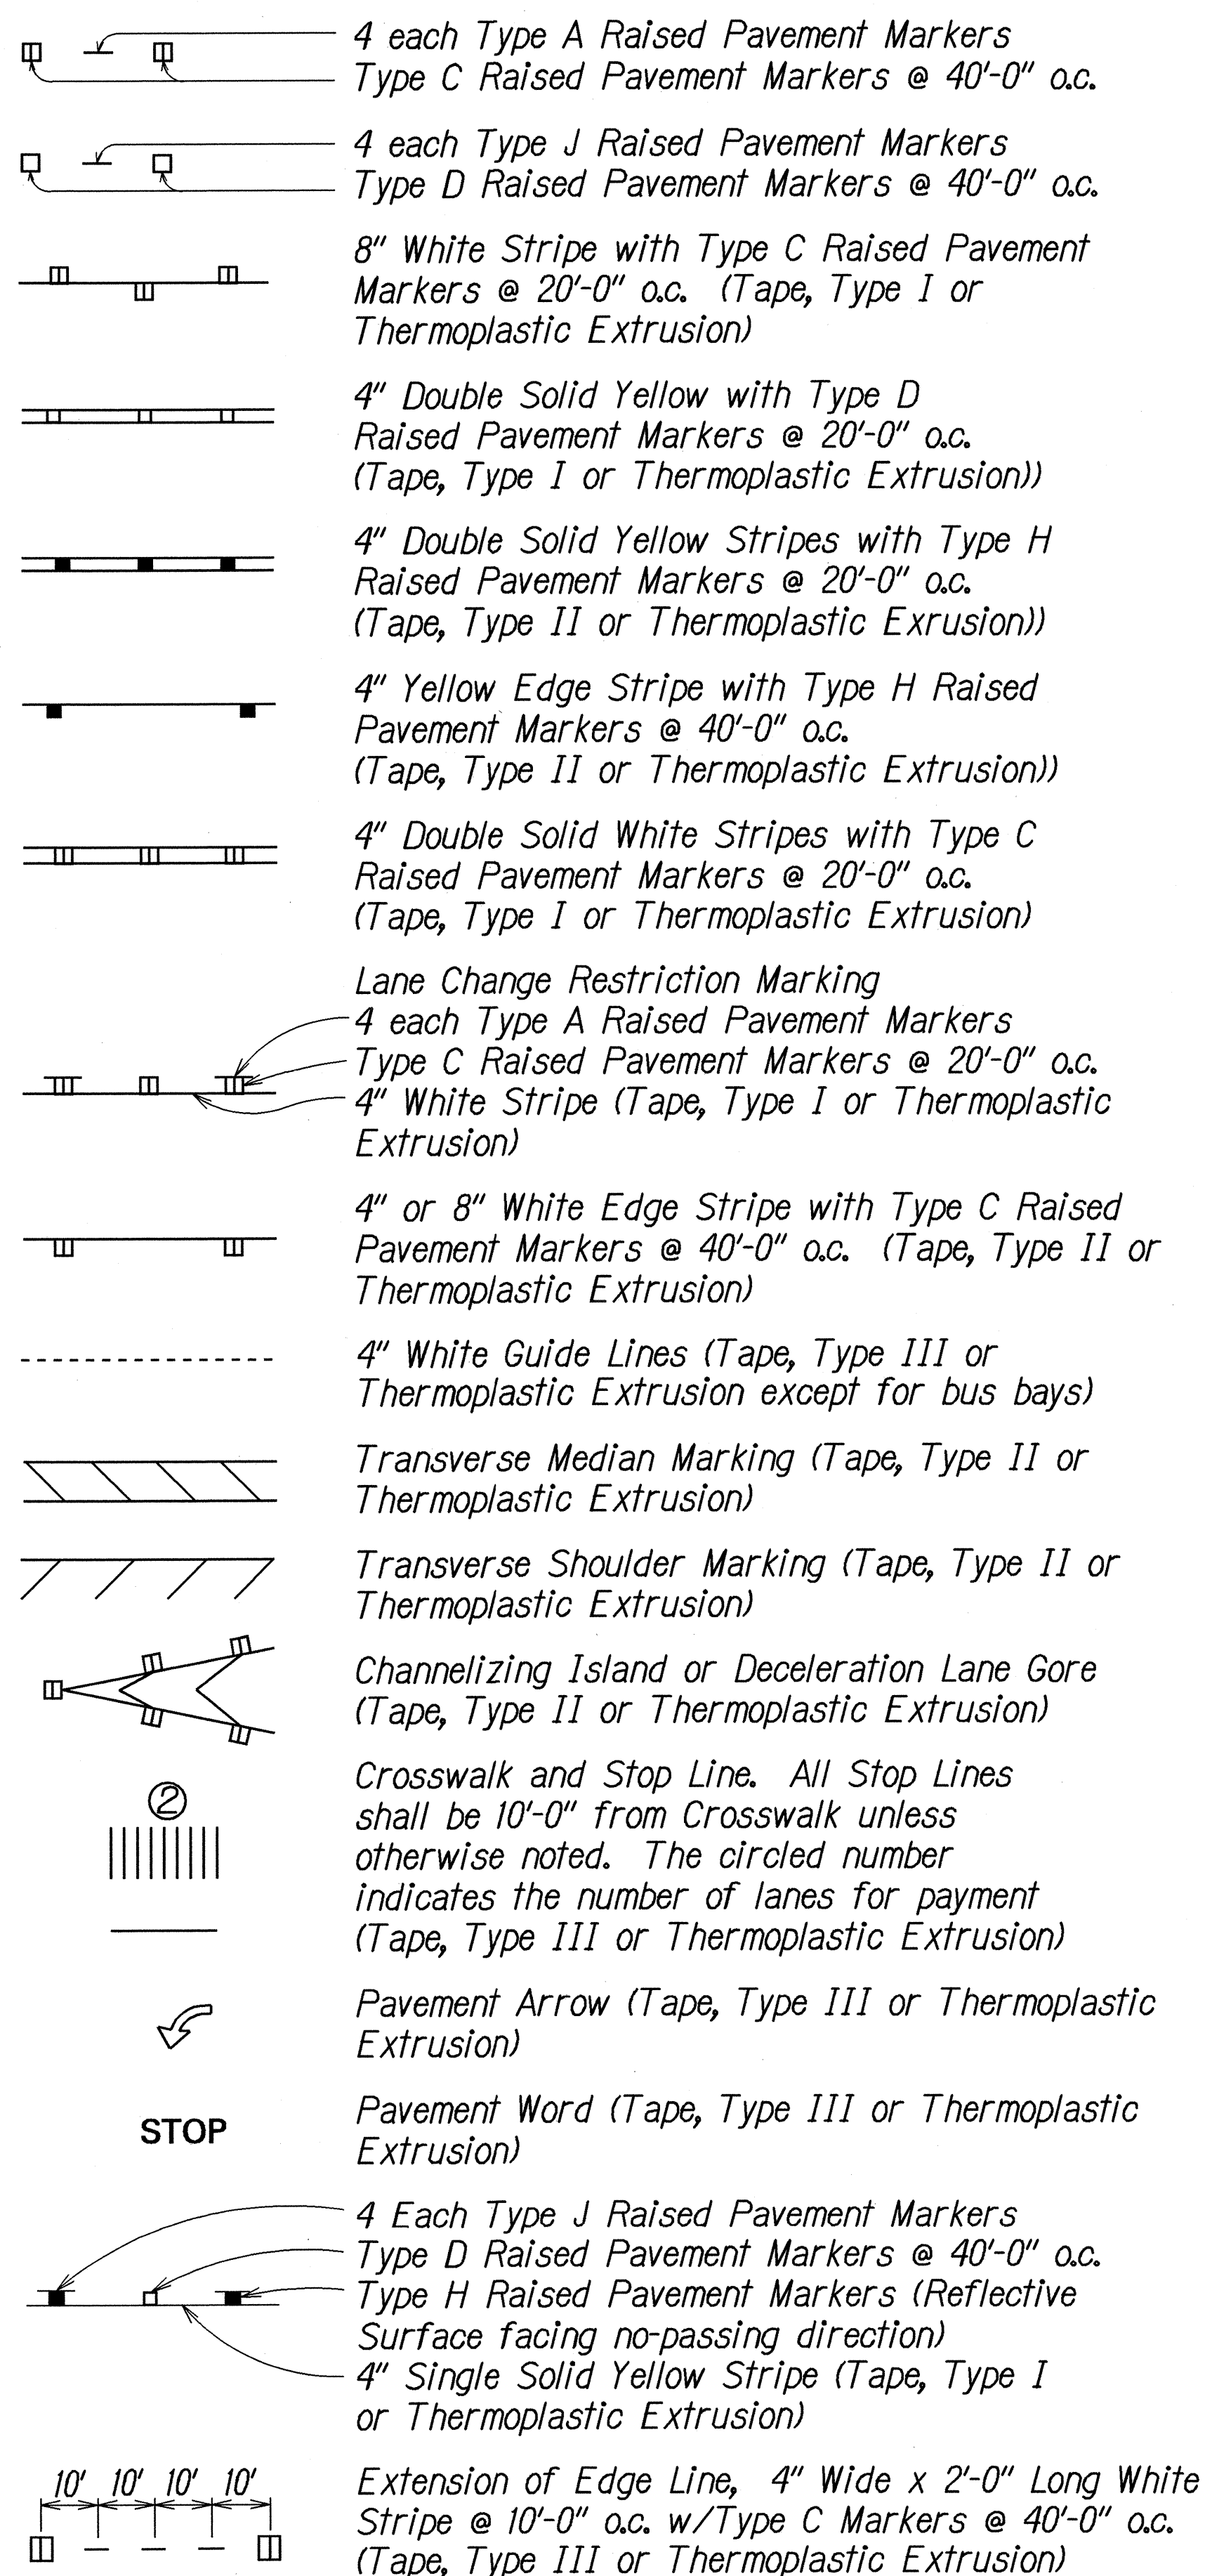


NOTES

1. *Layout of pavement markings and striping shall be done by the Contractor and approved by the Engineer prior to any installation work.*
2. *Existing pavement markings not incorporated in the final traffic pattern shall be removed as directed by the Engineer. Costs shall be incidental to the various pavement marking items.*
3. *Raised pavement markers shall not be installed within crosswalks.*
4. *Final locations of all signs shall be approved by the Engineer prior to any installation work.*
5. *Existing signs not shown on these plans shall remain as posted unless otherwise directed by the Engineer. Removal and disposal of existing signs and/or posts as designated on these plans shall be incidental to the various signing items.*
6. *Final locations of all Stop Lines shall be approved by the Engineer prior to installation.*
7. *All pavement striping shall be as noted on the legend or plans.*
8. *All preformed pavement marking tapes over existing pavement shall be applied with an approved primer as recommended by the tape manufacturer and as approved by the Engineer. The primer shall be allowed to dry to the tacky stage prior to tape application.*

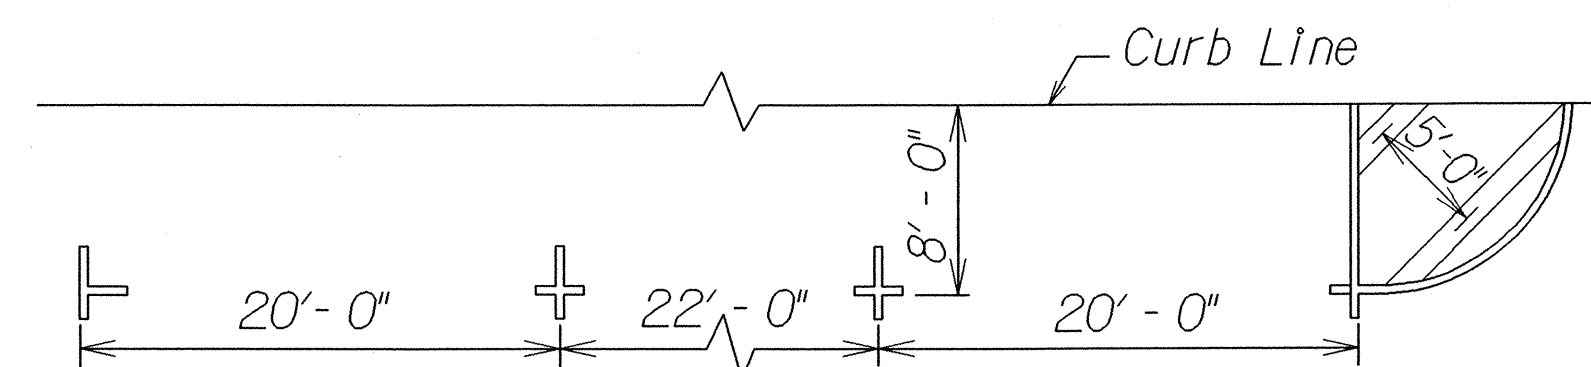

PARKING SPACE LIMITS

Scale: $1/8" = 1'-0"$

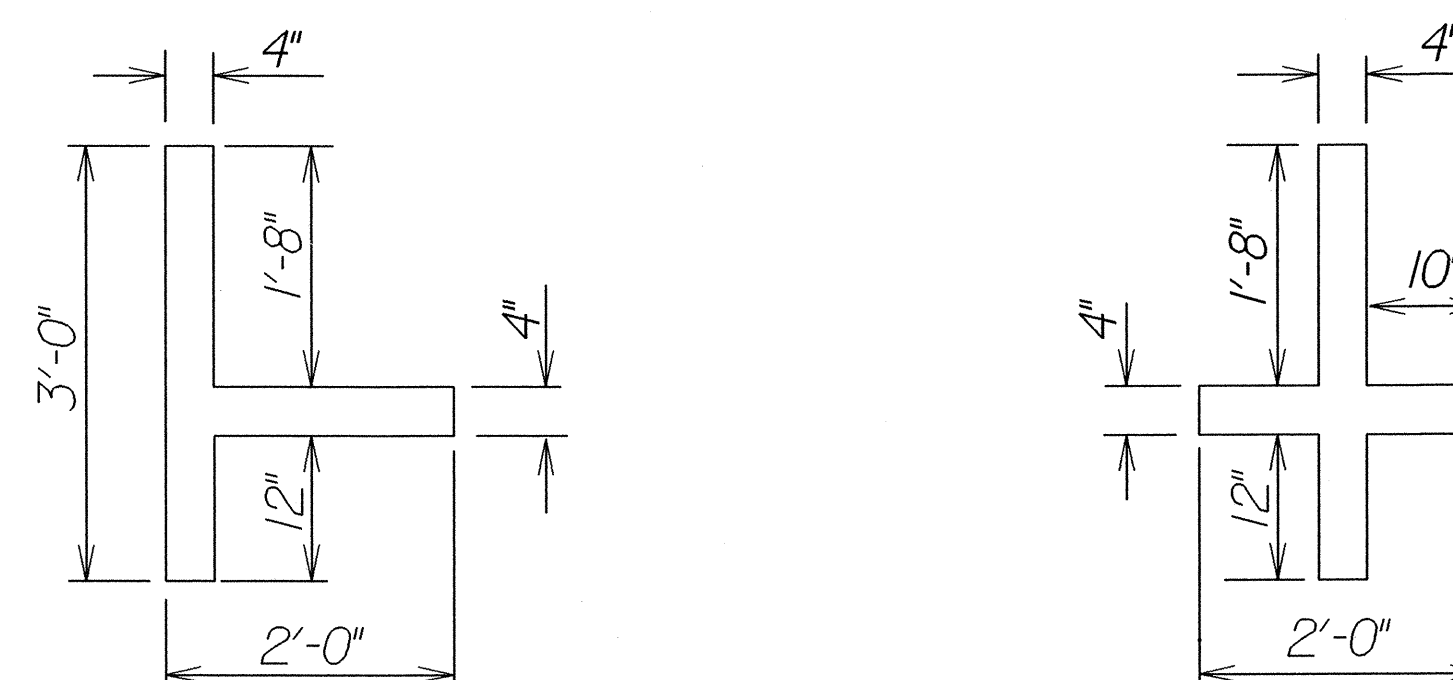

PARKING SPACE DETAIL

Scale: $\frac{3}{4}" = 1'-0"$

TYPICAL PARKING SPACE MARKINGS

ORIGINAL PLAN	SURVEY PLOTTED BY _____	DATE _____
NOTE BOOK	DRAWN BY <u>40</u>	_____
<u>medjay</u>	TRACED BY _____	_____
<u>quinnstiney@gn</u>	DESIGNED BY <u>or</u>	_____
	QUANTITIES BY _____	_____
	CHECKED BY _____	_____

STATE OF HAWAII
DEPARTMENT OF TRANSPORTATION
HIGHWAYS DIVISION

PAVEMENT MARKING LEGEND, DETAILS & NOTES

HIGH STREET RESURFACING
Main Street to Keanu Street and
MAIN STREET RESURFACING
High Street to Central Avenue
Federal Aid Project No. STP-NH-0900(62)R

Scale: As Noted Date: October, 2002

SHEET No. 1 OF 1 SHEETS