



FED. ROAD DIST. NO.	STATE	FED. AID PROJ. NO.	FISCAL YEAR	SHEET NO.	TOTAL SHEETS
HAWAII	HAW.	STP-NH-0900(62)R	2003	30	34

GENERAL NOTES


- The contractor shall verify the locations and dimensions of existing Sign Panels, supports and framing.
- Letter Size:
 - When letters are all uppercase, use series "E"
 - When initial uppercase letter is used in conjunction with lowercase letters, use series "E" (M) for uppercase letter.
- Interstate Route Marker Symbols shall conform to details shown on the plans and as specified in the MUTCD.
- All signs shall conform to Section 621 of the Special Provisions and the latest editions and amendments of the following FHWA publications:
 - "Manual on Uniform Traffic Control Devices for Streets and Highways" (MUTCD)
 - "Standard Highway Signs"
 - "Standard Alphabets for Highway Signs"
- Borders, messages, arrows, symbols and shield shall conform to details as shown on the plans and as specified in the MUTCD.
- Sign messages shall be as indicated on the plans.
- All panels shall be reflectorized in accordance with Section 712.20 of the Standard Specifications. Minimum width of panels shall be 2 feet. Abutting edges of panels shall be in only one direction if vertical abutting edges are used, no horizontal abutting edges shall be allowed and vice versa.
- Contractor shall submit all sign splicing details to the Engineer for approval. All backing for signs 4 feet by 6 feet or less shall be of one sheet.

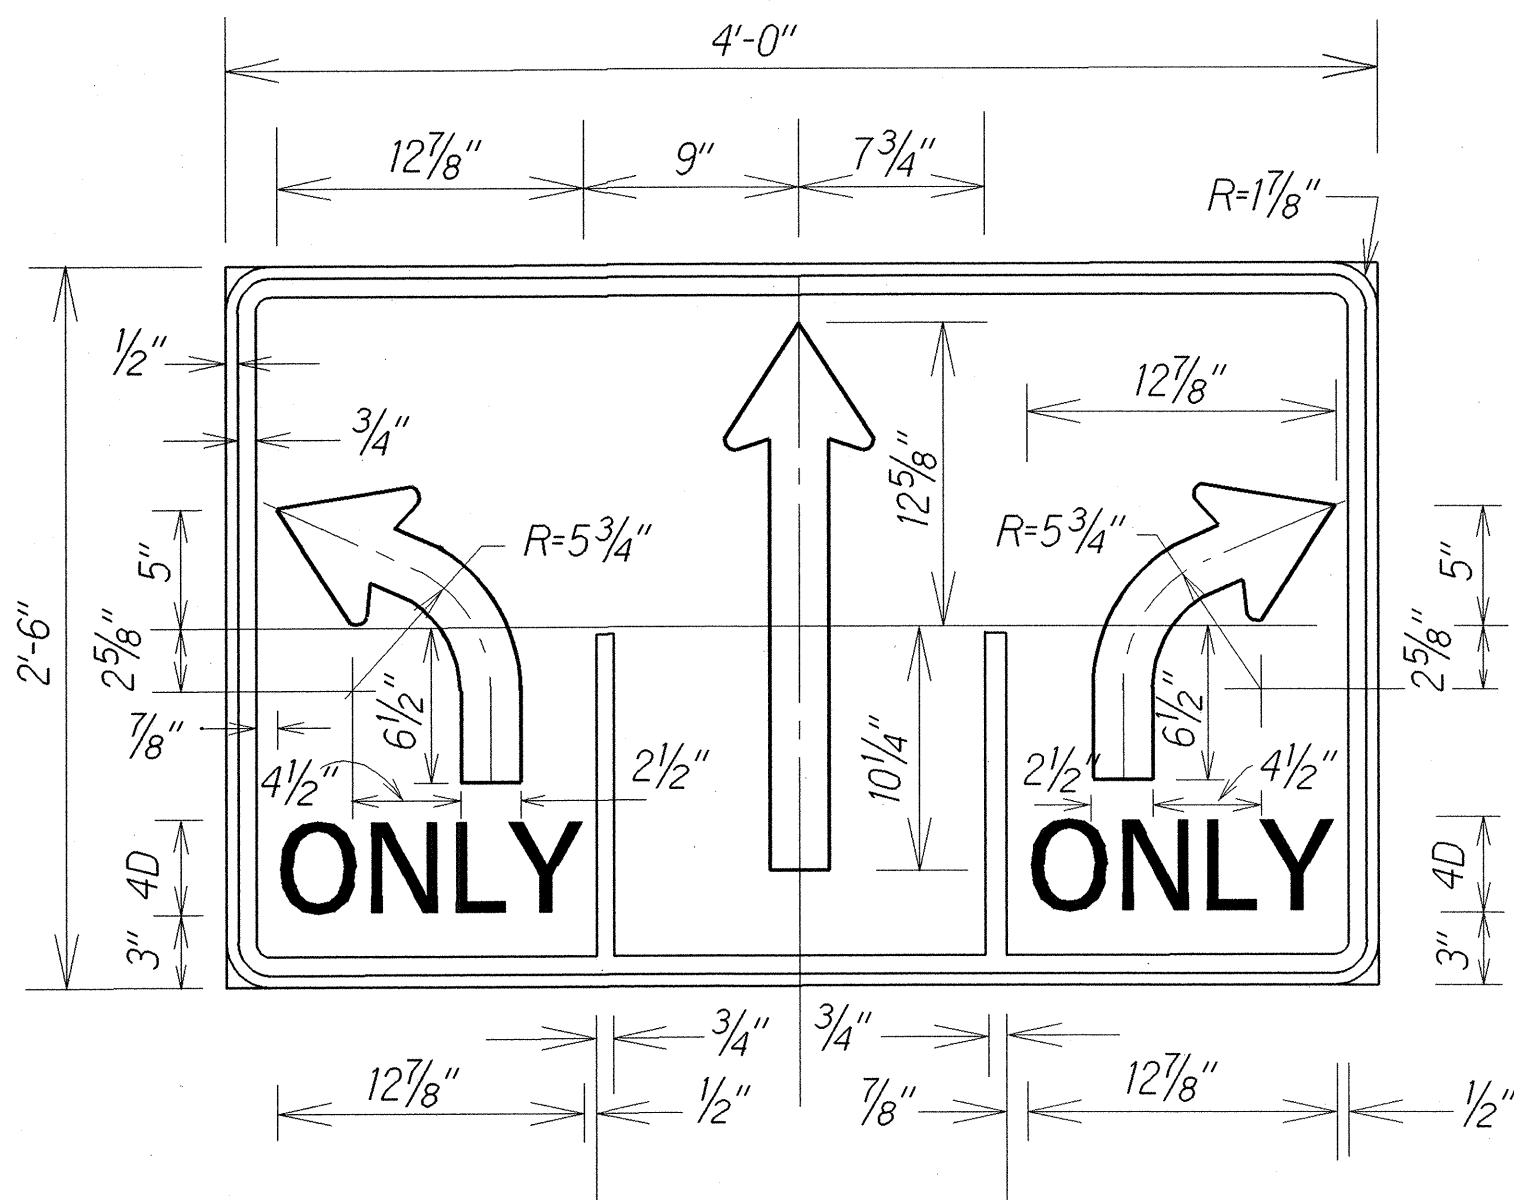


R3-44
Scale: 1 1/2"=1'-0"

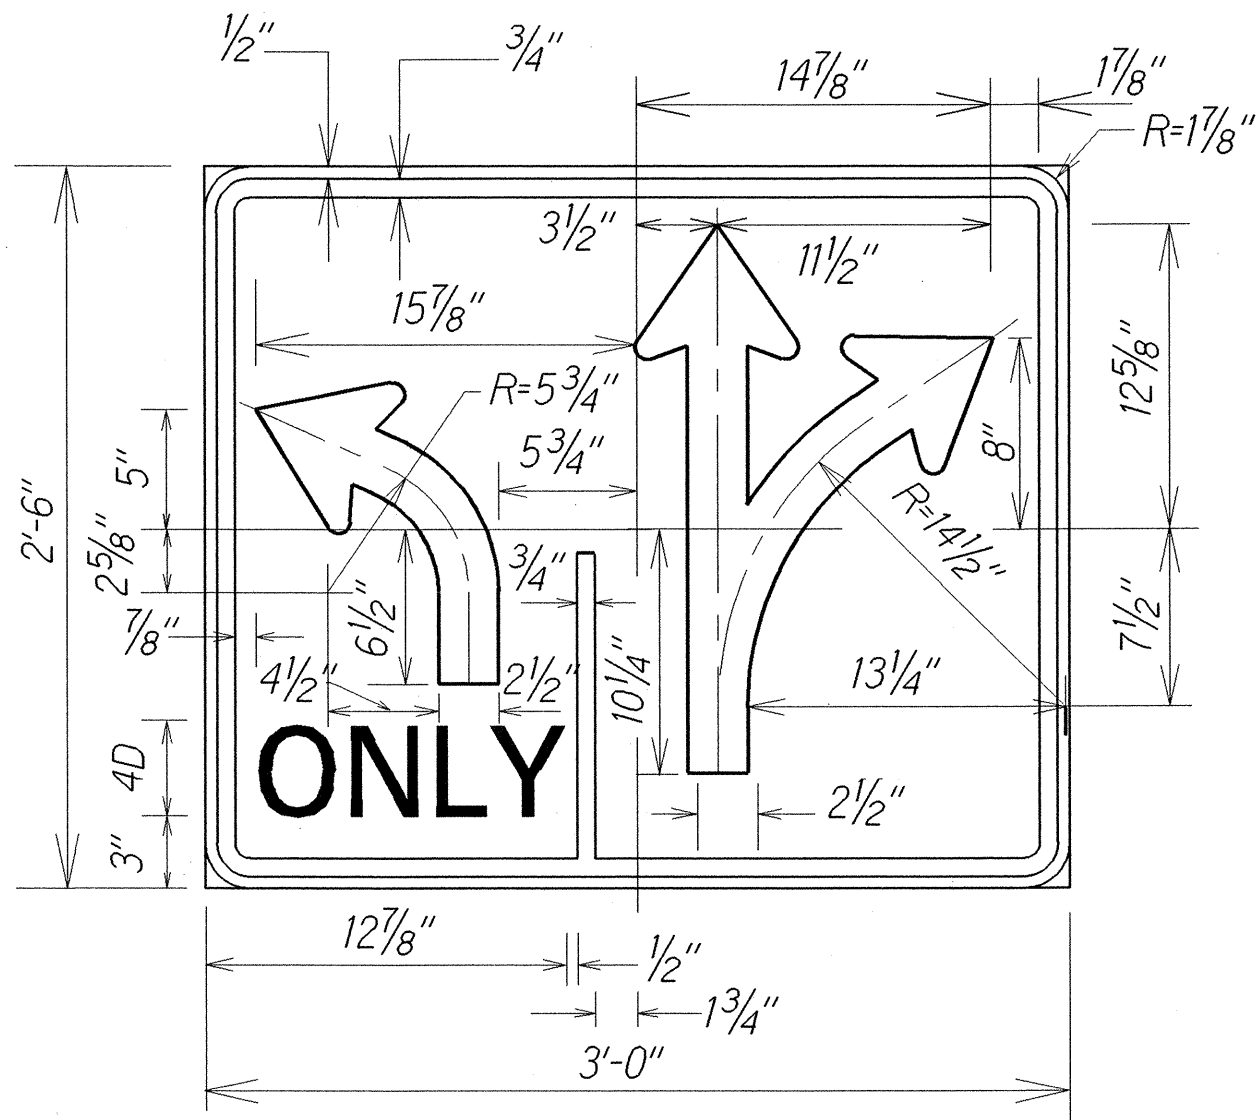


R3-24
Scale: 1 1/2"=1'-0"

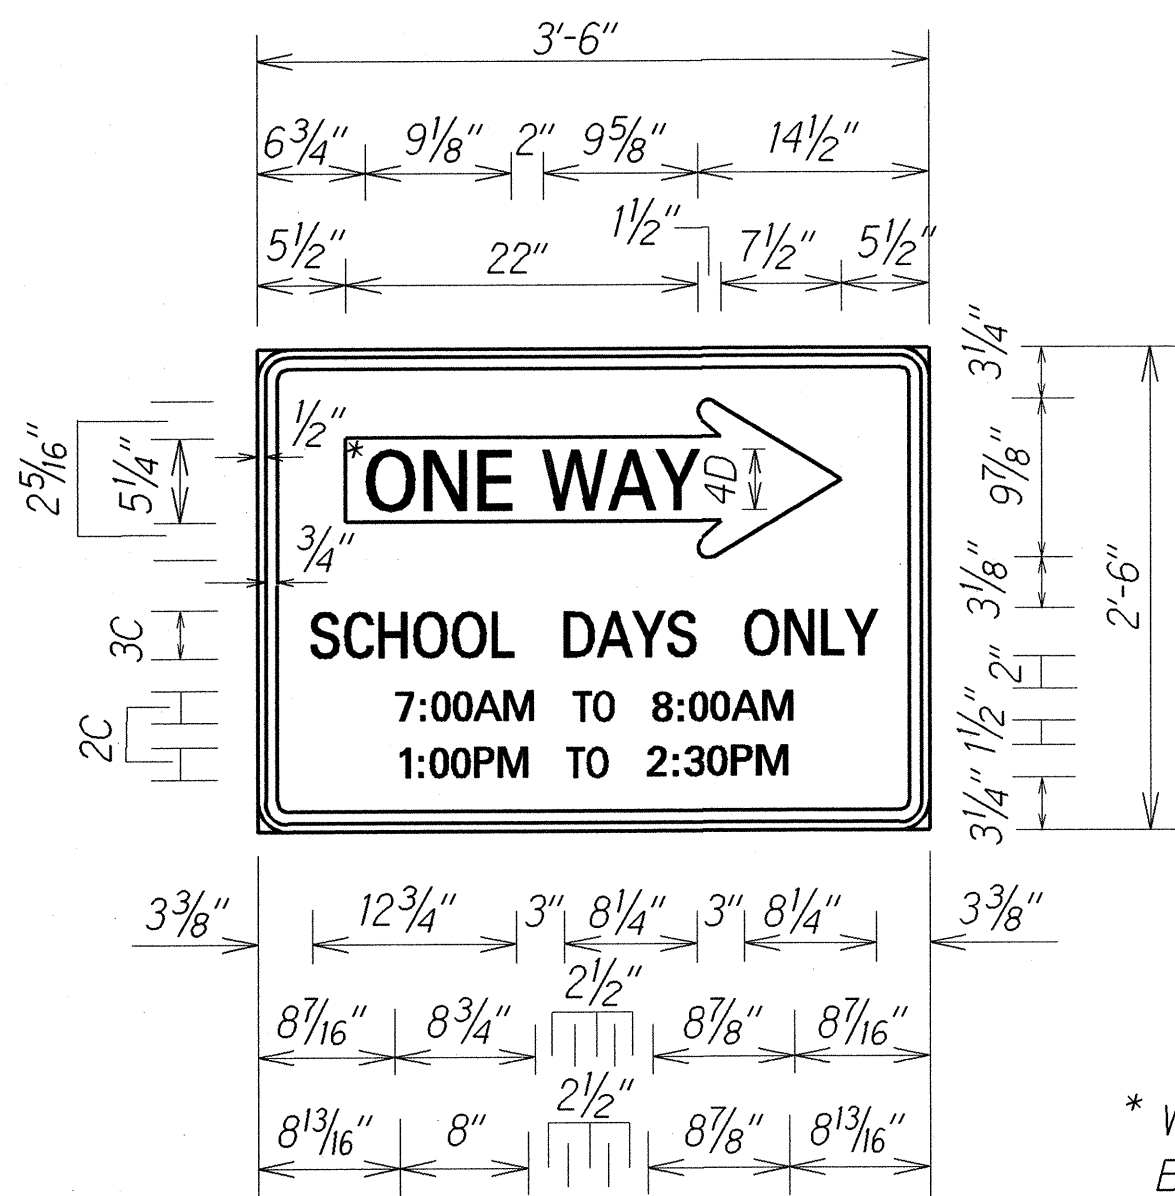


R-12(R)
Scale: 1"=1'-0"

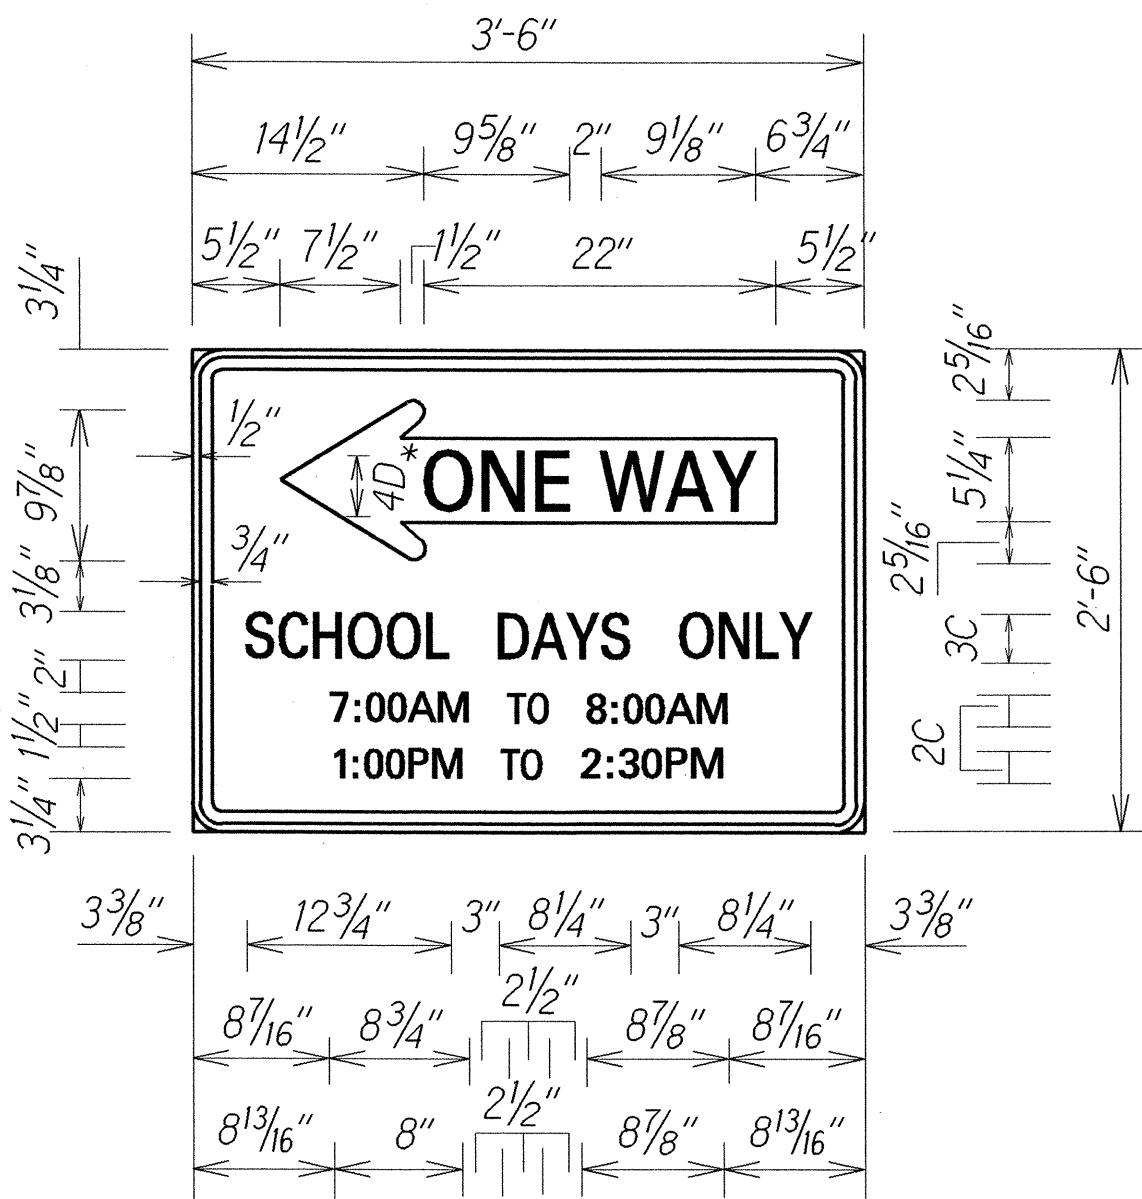

R-12(L)
Scale: 1"=1'-0"

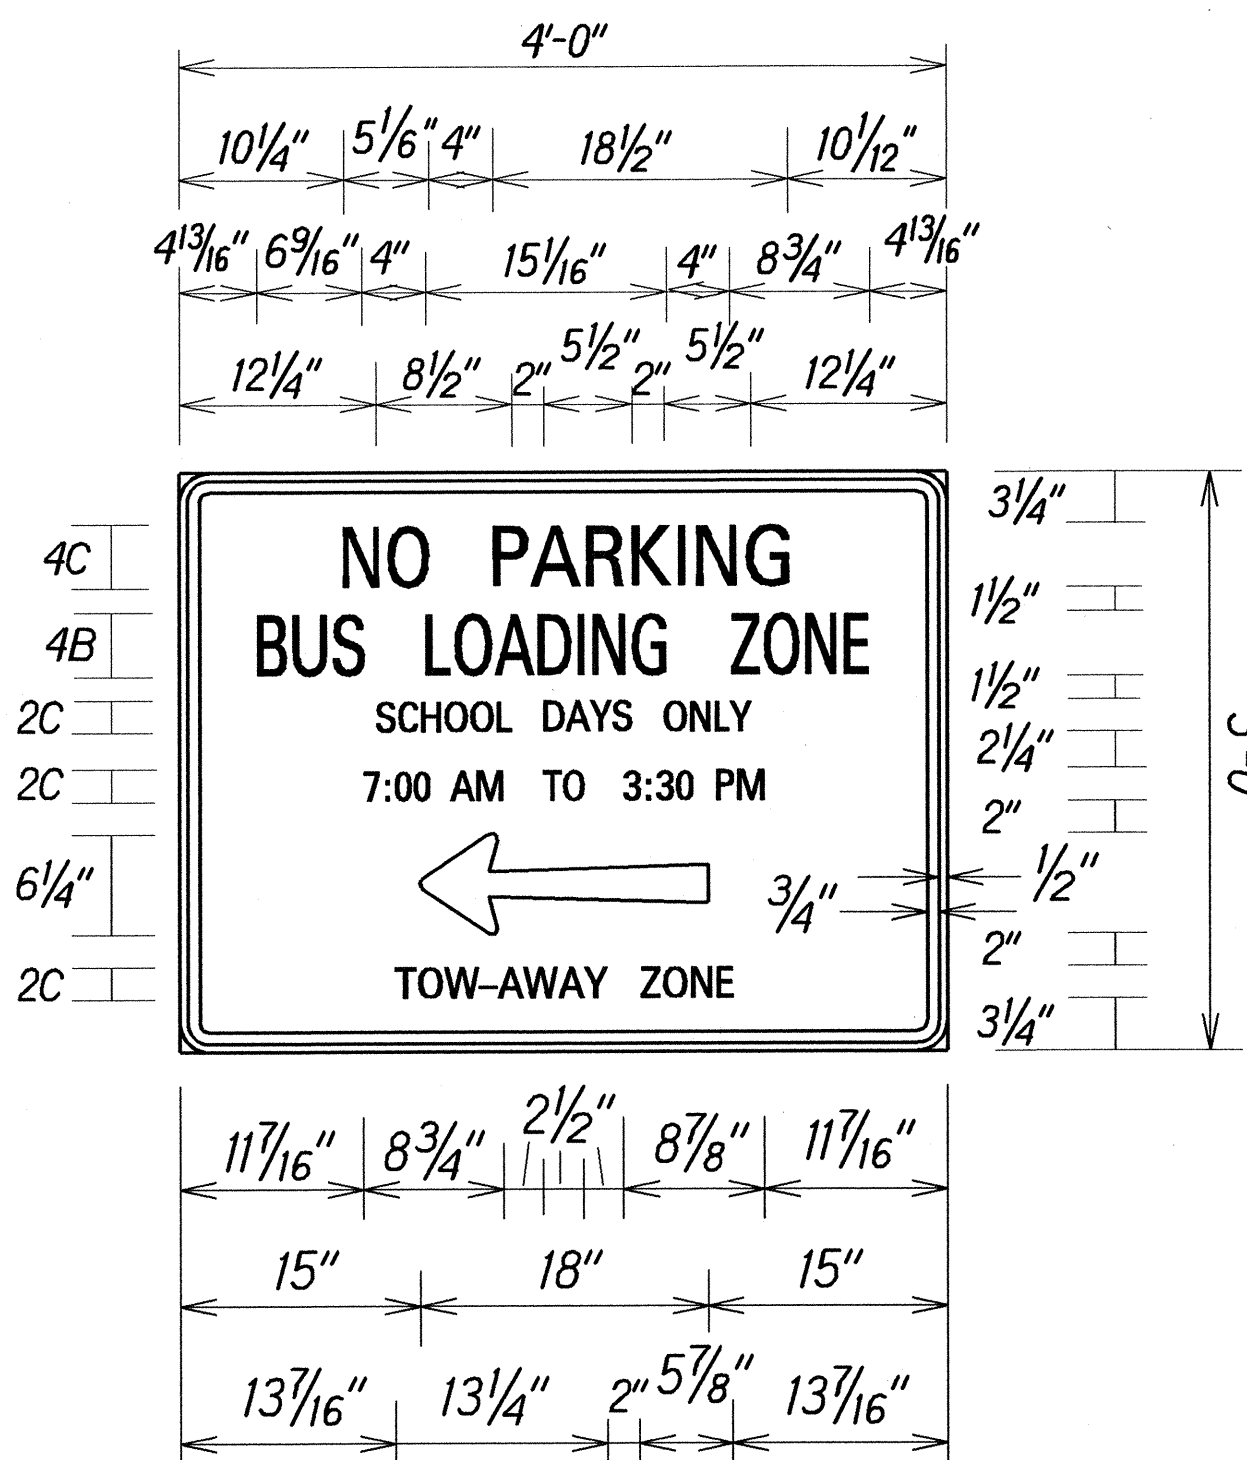

R7-11
Scale: 1"= 1'-0"

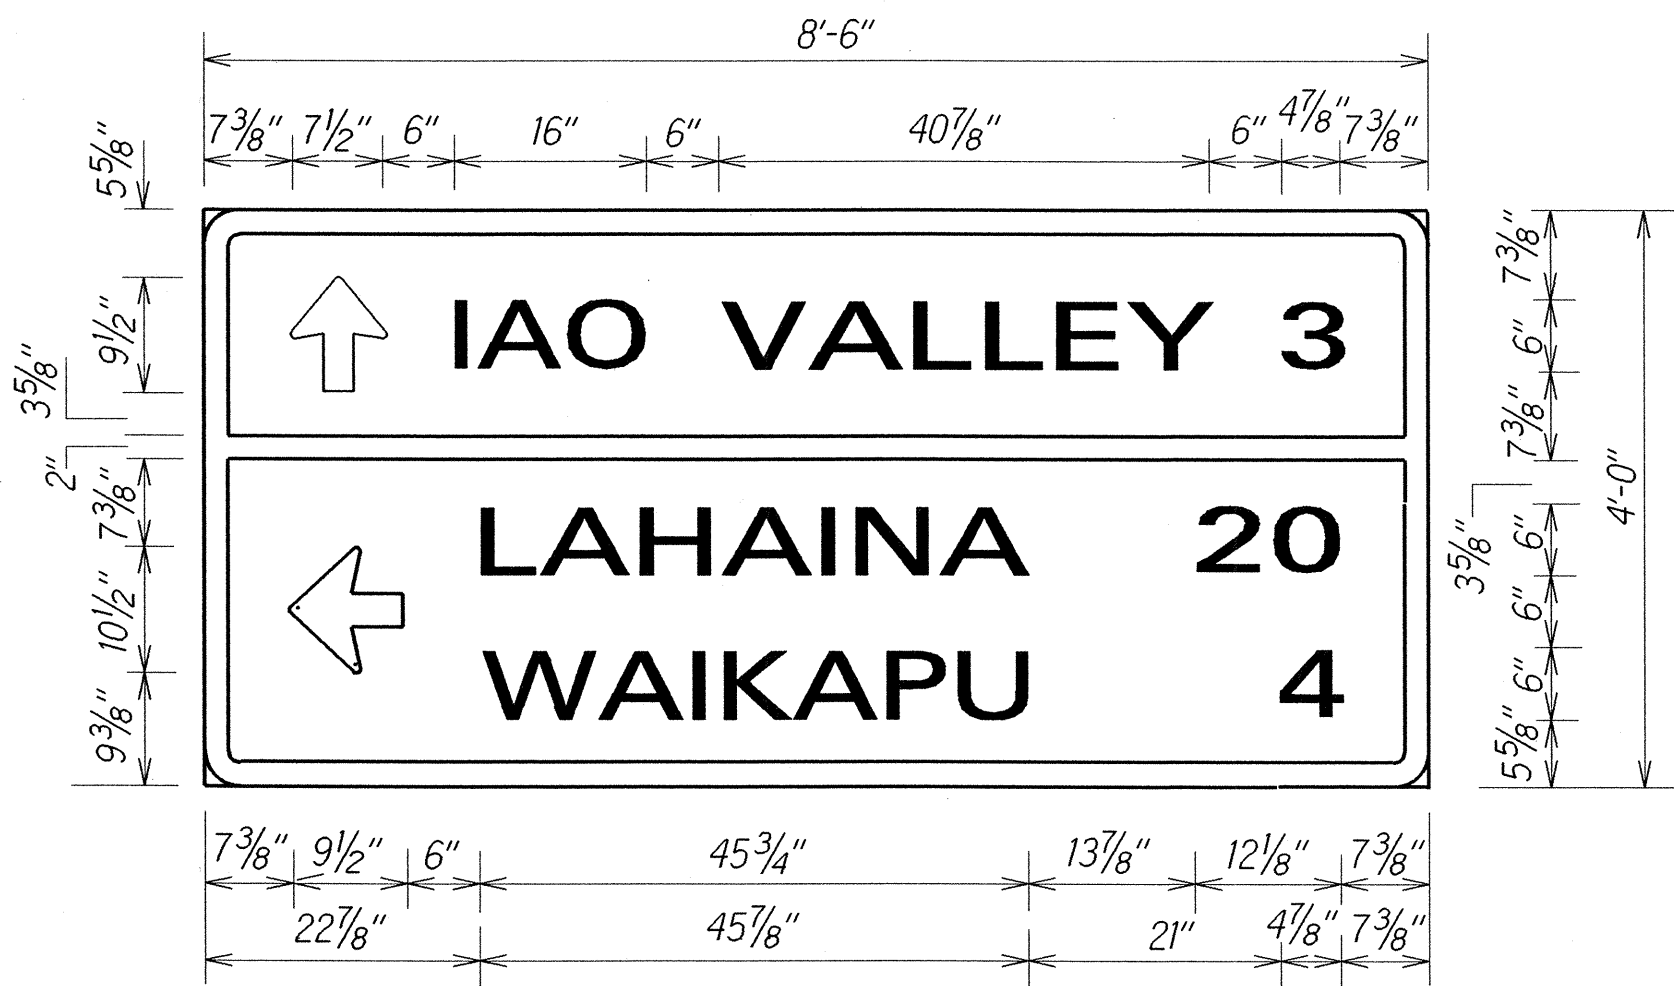

D - 1
Scale: 3/4"=1'-0"

STATE OF HAWAII

DEPARTMENT OF TRANSPORTATION

HIGHWAYS DIVISION

SIGN DETAILS

HIGH STREET RESURFACING

Main Street to Keanu Street and

MAIN STREET RESURFACING

High Street to Central Avenue

Federal Aid Project No. STP-NH-0900(62)R

Scale: As Shown

Date: October, 2002

SHEET No. 1 OF 1 SHEETS

ORIGINAL PLAN	DATE	10-02
NOTED BY	DRAWN BY	
DESIGNED BY	CHECKED BY	
APPROVED BY		