


FED. ROAD DIST. NO.	STATE	PROJ. NO.	FISCAL YEAR	SHEET NO.	TOTAL SHEETS
HAWAII	HAW.	HWY-M-05-04	2004	8	33

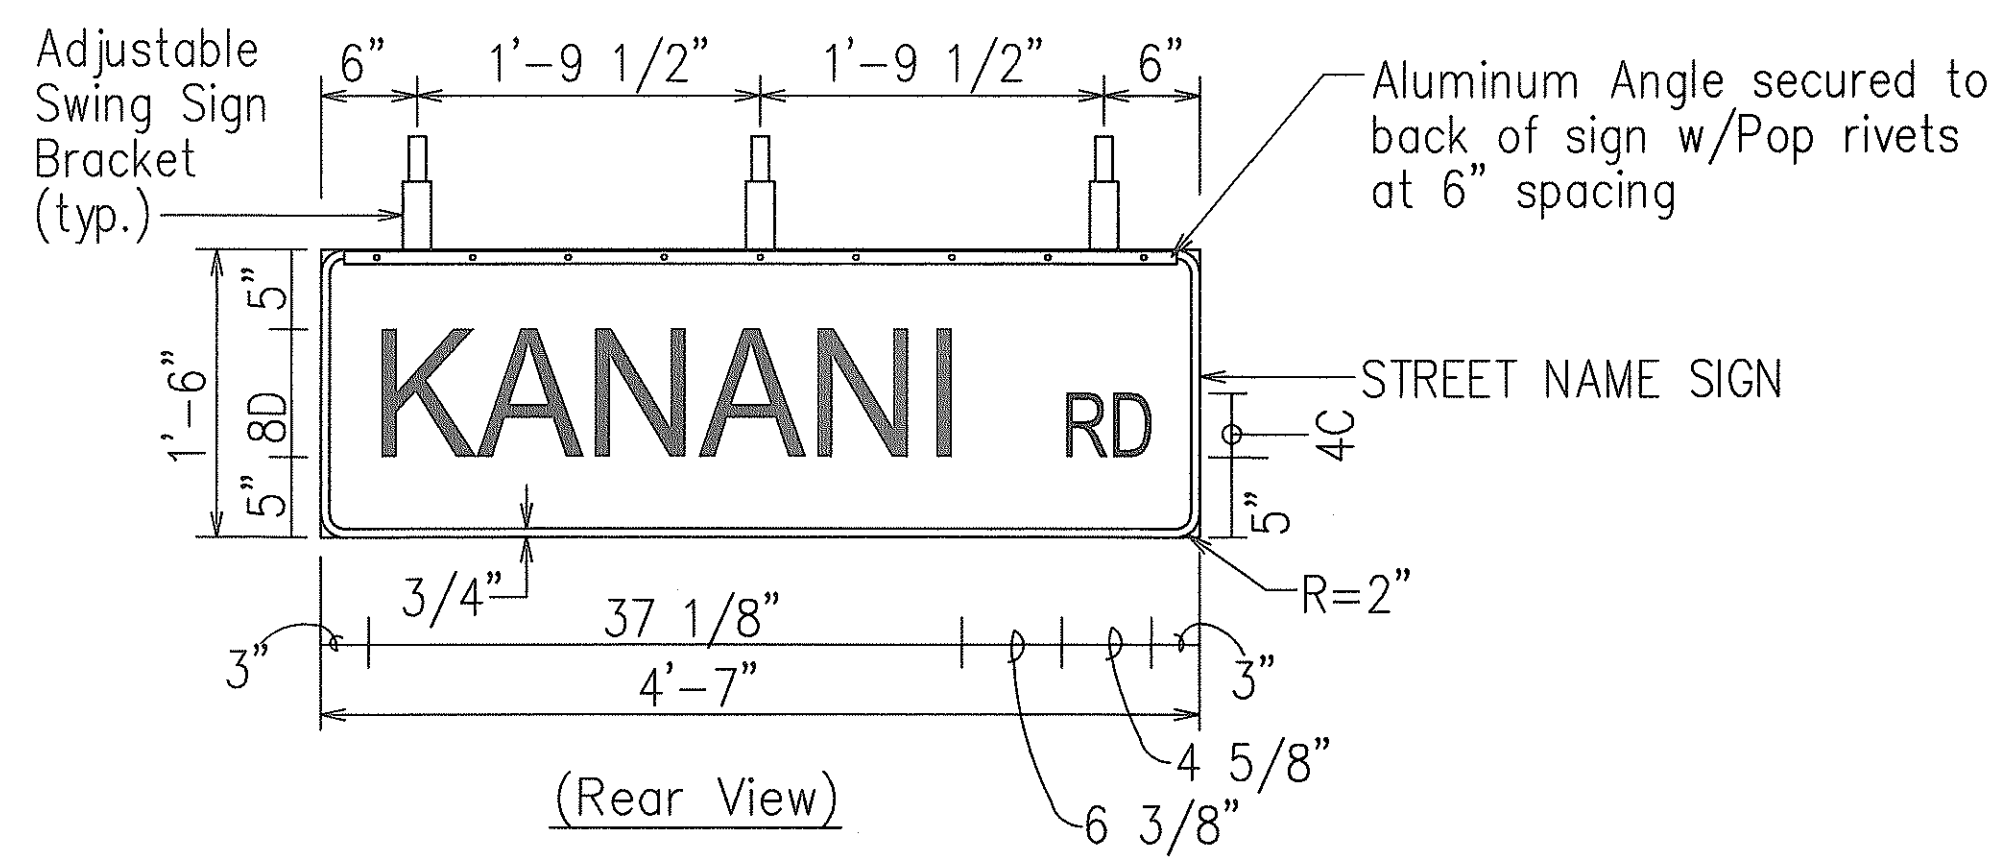


**PANEL & SWING BRACKET LAYOUT  
FOR STREET NAME SIGN**  
(NOT TO SCALE)

**COLORS:**  
Legend - White (Refl.)  
Background - Green (Refl.)

**NOTES:**  
Provide the same message on  
the front and back of sign.

ORIGINAL PLAN	SURVEY PLOTTED BY	DATE
NOTE BOOK	DRAWN BY	
No.	DESIGNED BY	
	QUANTITIES BY	
	CHECKED BY	

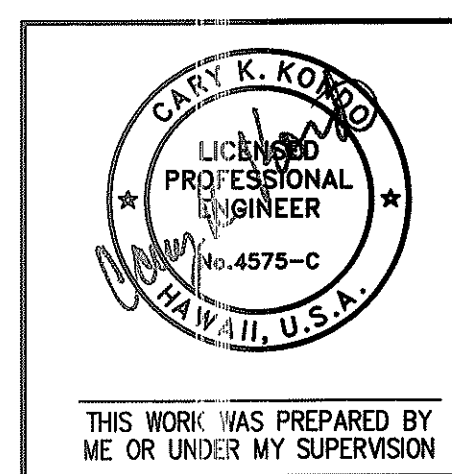

STATE OF HAWAII  
DEPARTMENT OF TRANSPORTATION  
HIGHWAYS DIVISION

**STREET NAME SIGN DETAILS**

TRAFFIC OPERATIONAL IMPROVEMENTS  
AT VARIOUS LOCATIONS  
PIILANI HIGHWAY AT  
KANANI ROAD

Project No. HWY-M-05-04

Scale: AS NOTED      Date: May 2004

SHEET No. 1 OF 1 SHEETS