

INDEX TO DRAWINGS	
SHEET NO.	DESCRIPTION
1	TITLE SHEET
2-21	PIILANI HIGHWAY AT KANANI ROAD
22-33	KAHULUI BEACH ROAD

FED. ROAD DIST. NO.	STATE	PROJ. NO.	FISCAL YEAR	SHEET NO.	TOTAL SHEETS
HAWAII	HAW.	HWY-M-05-04	2004	1	33

STATE OF HAWAII

DEPARTMENT OF TRANSPORTATION

HIGHWAYS DIVISION

HONOLULU, HAWAII

PLANS FOR:

TRAFFIC OPERATIONAL IMPROVEMENTS

AT VARIOUS LOCATIONS

PIILANI HIGHWAY

AT KANANI ROAD


KAHULUI BEACH ROAD

AT SMALL BOAT HARBOR ROAD

PROJECT NO. HWY-M-05-04

DISTRICTS OF WAILUKU AND MAKAWAO

ISLAND OF MAUI

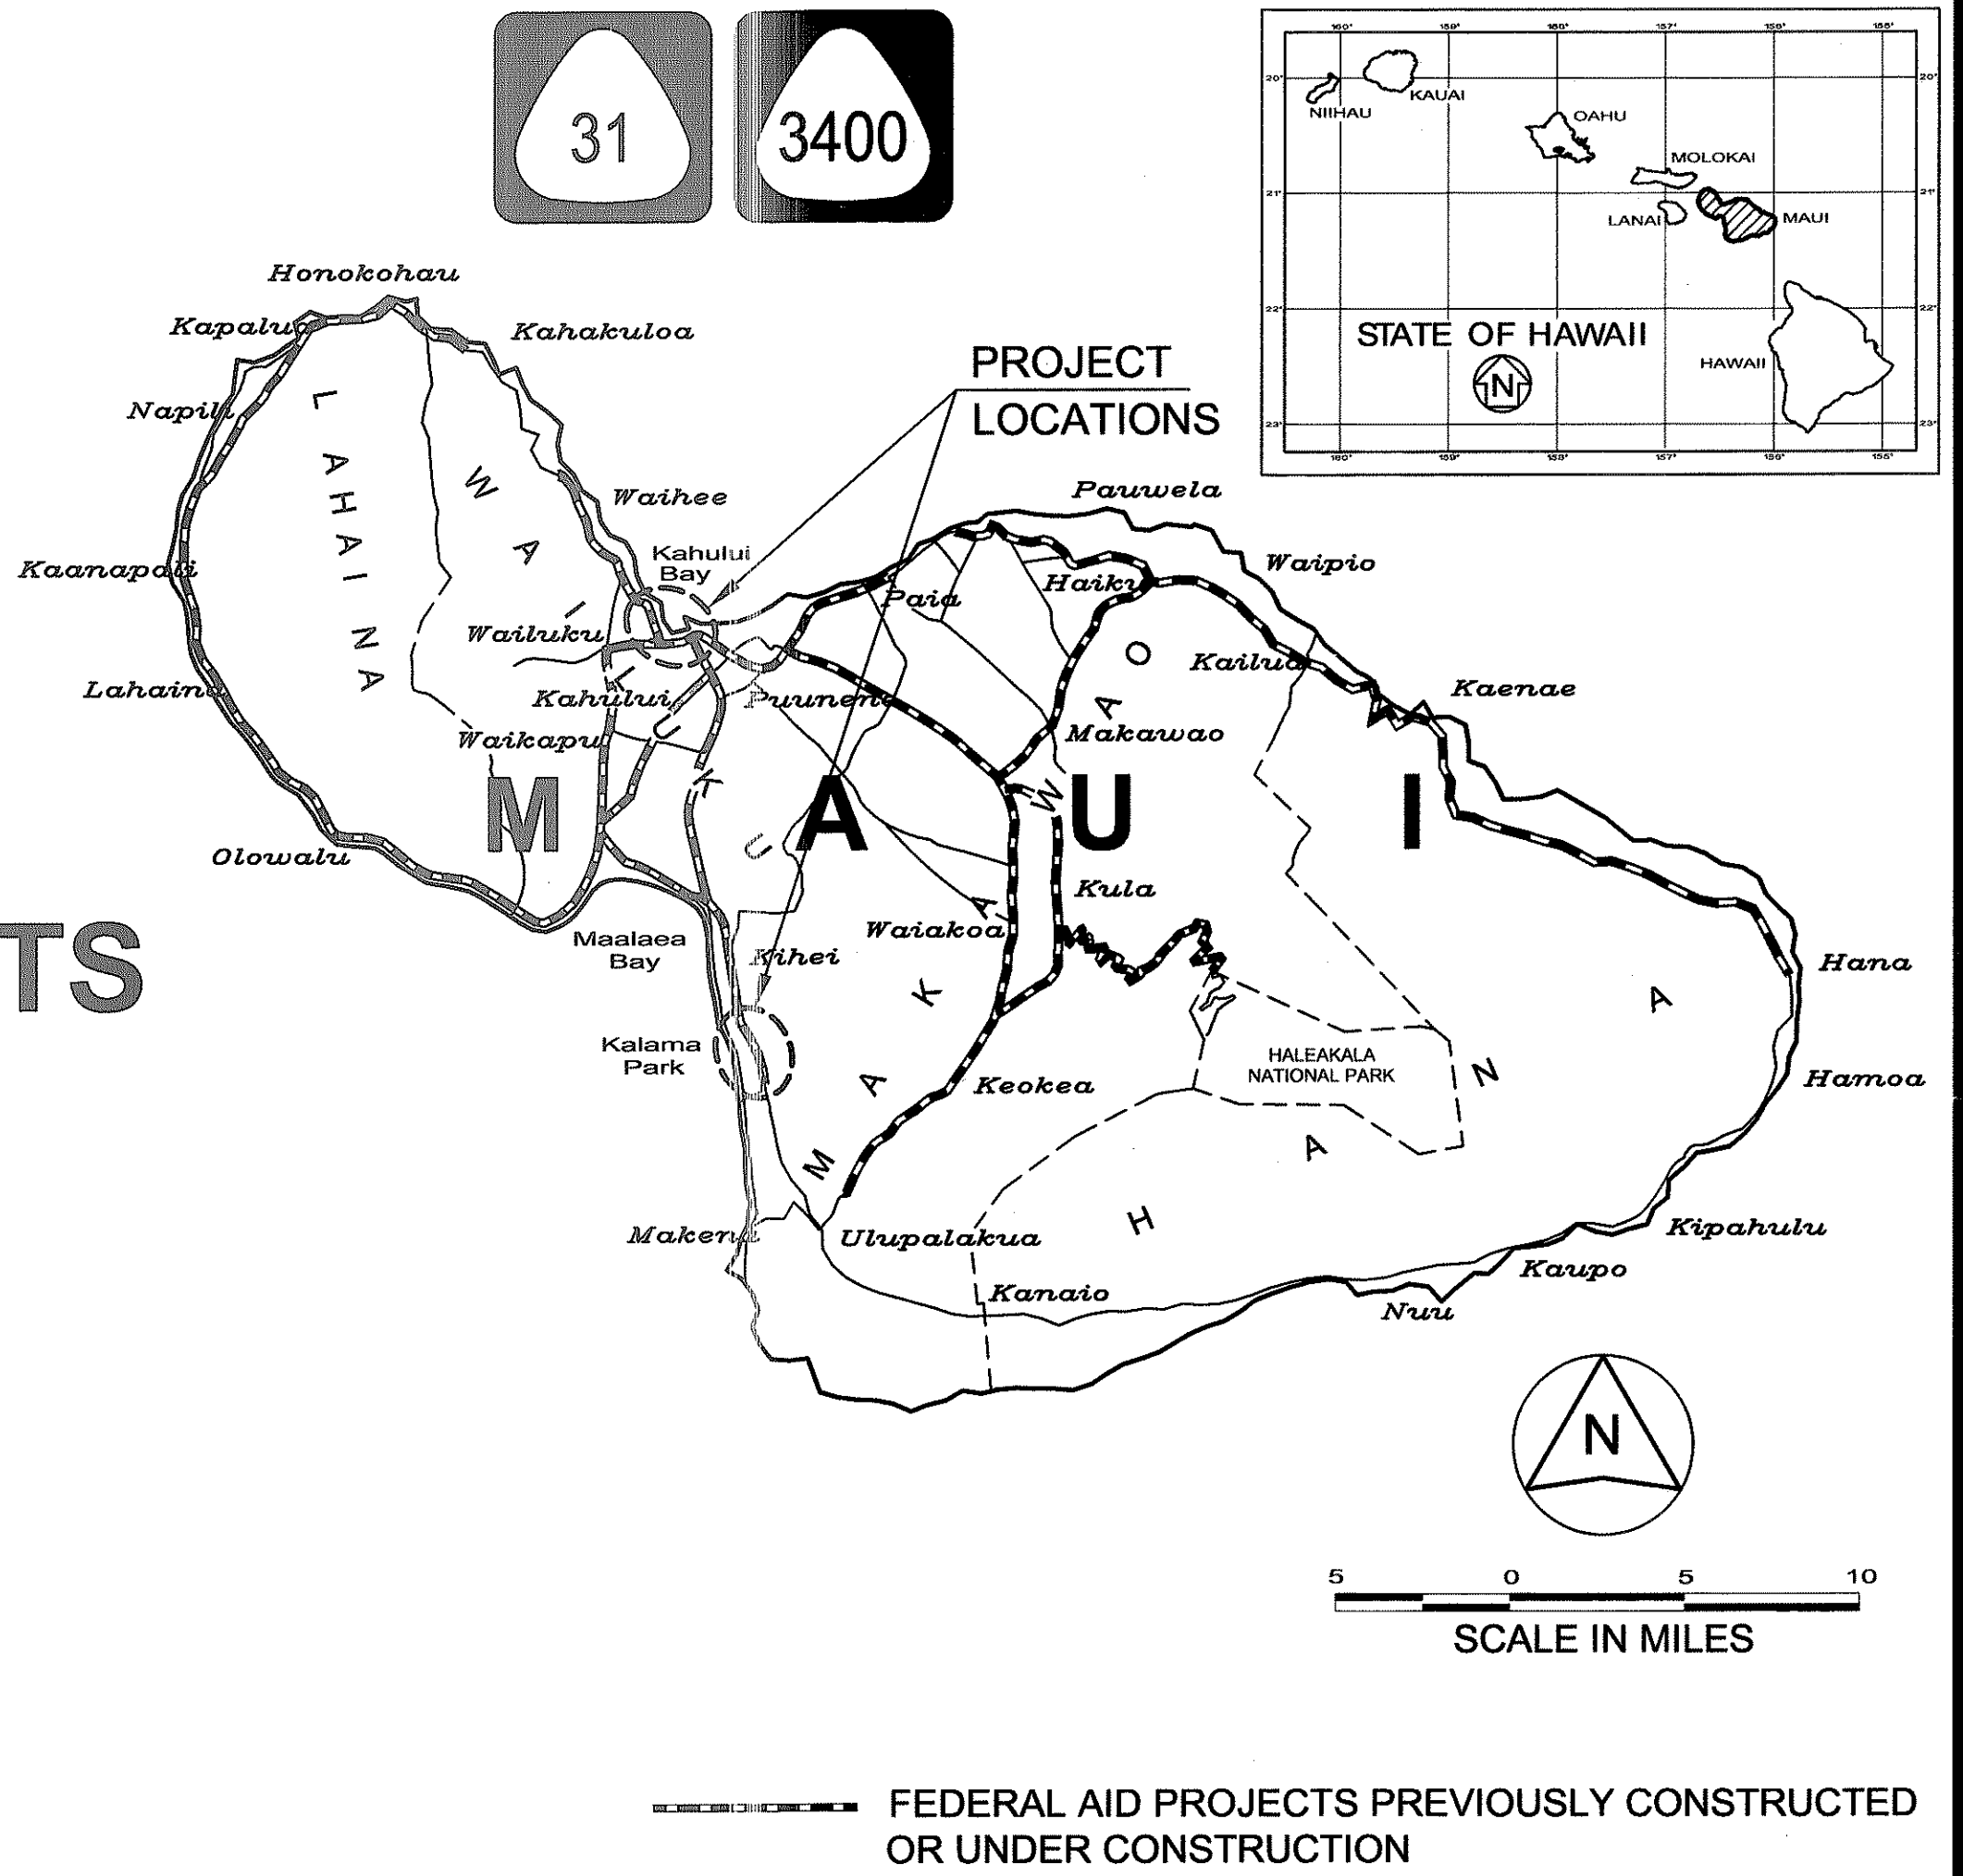

DESIGNED BY
BELT COLLINS HAWAII LTD.

MANAGED BY
HWY-TD

PHONE
692-7679

DATE
MAY 2004

DEPARTMENT OF TRANSPORTATION
STATE OF HAWAII

APPROVED:

[Signature] 4-23-04
DIR. OF TRANSPORTATION DATE