

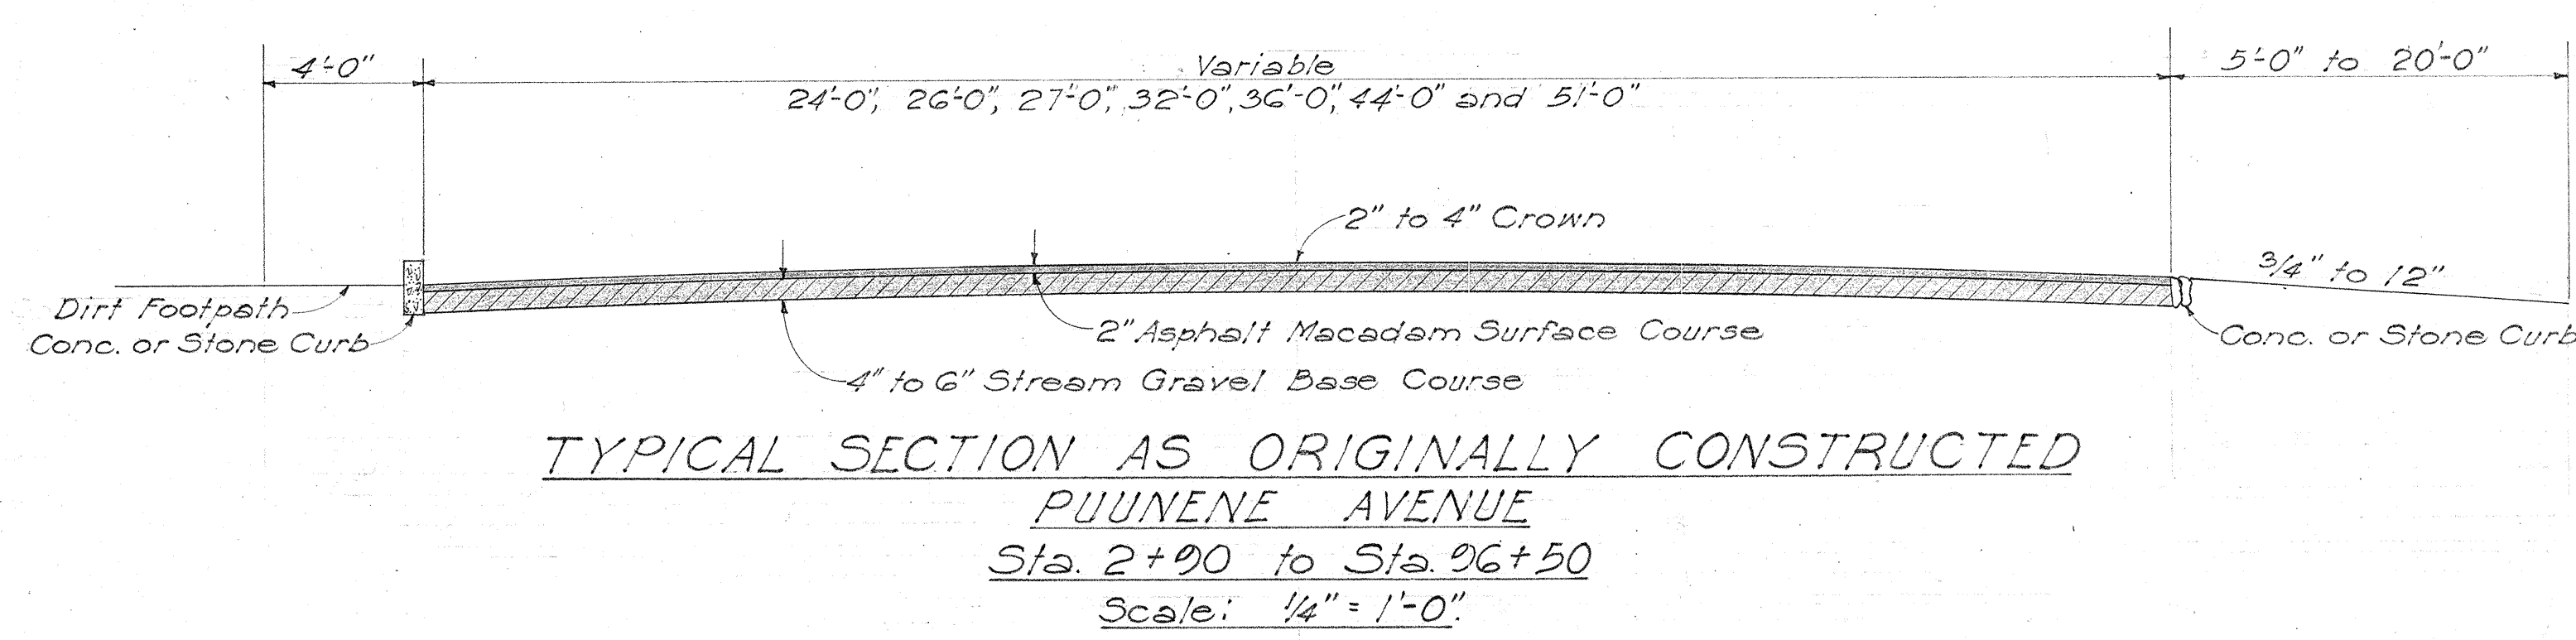
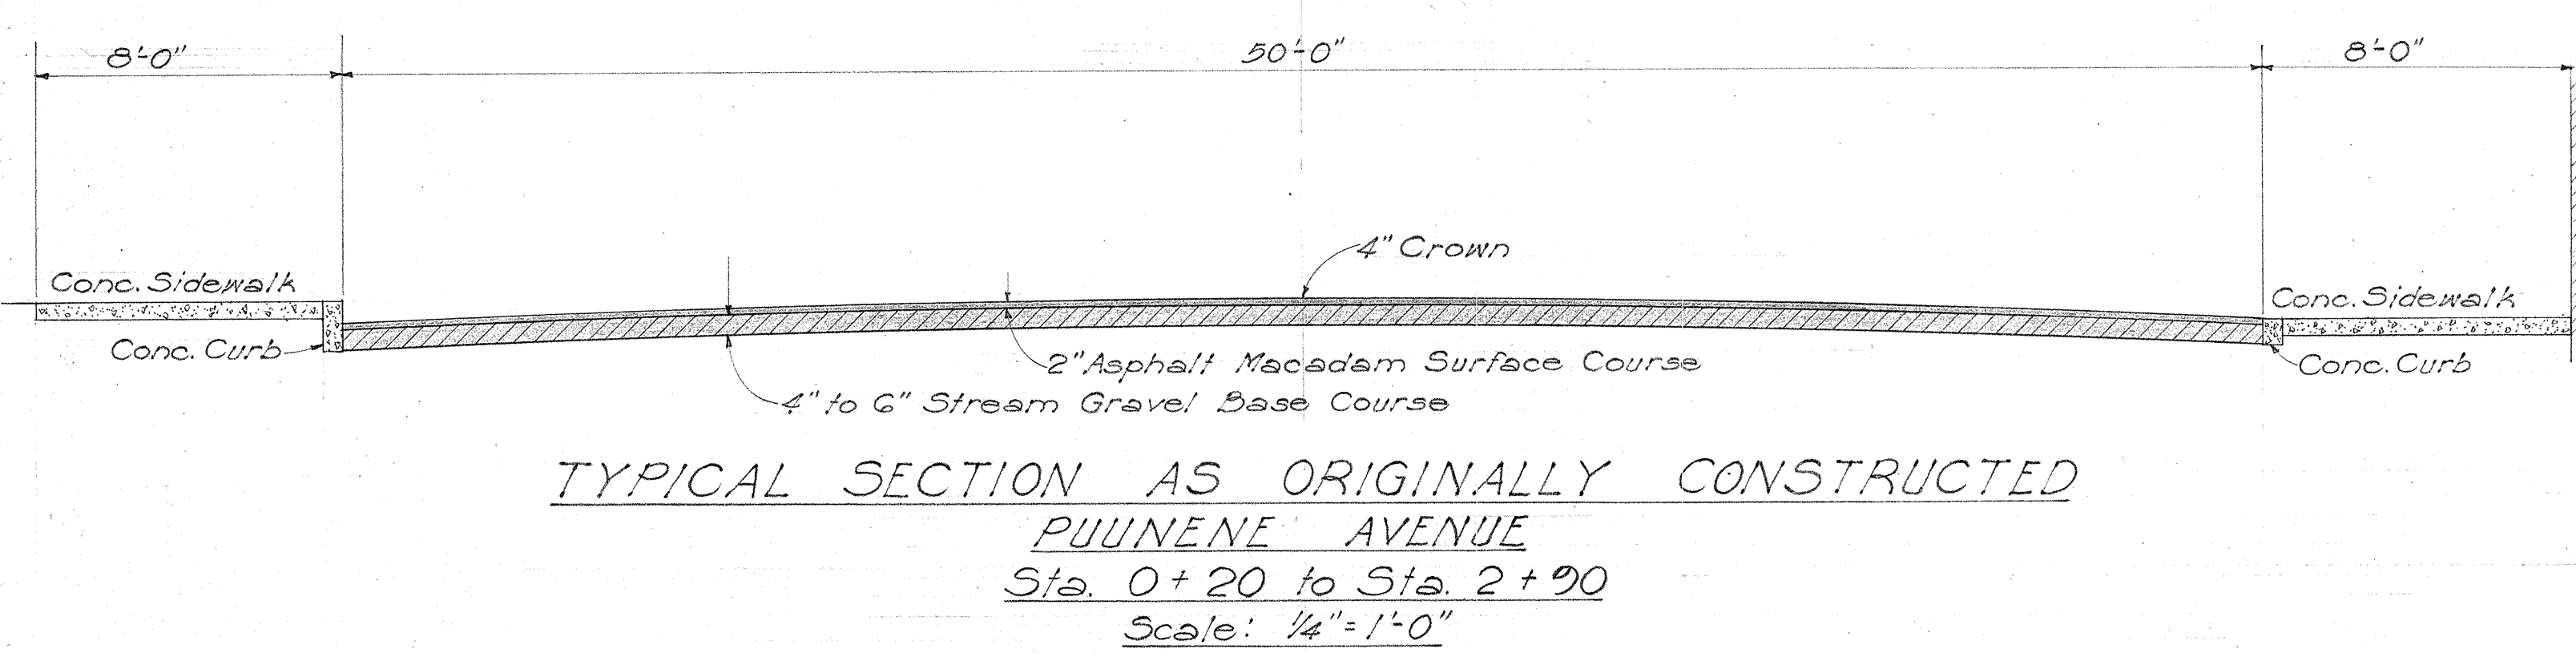
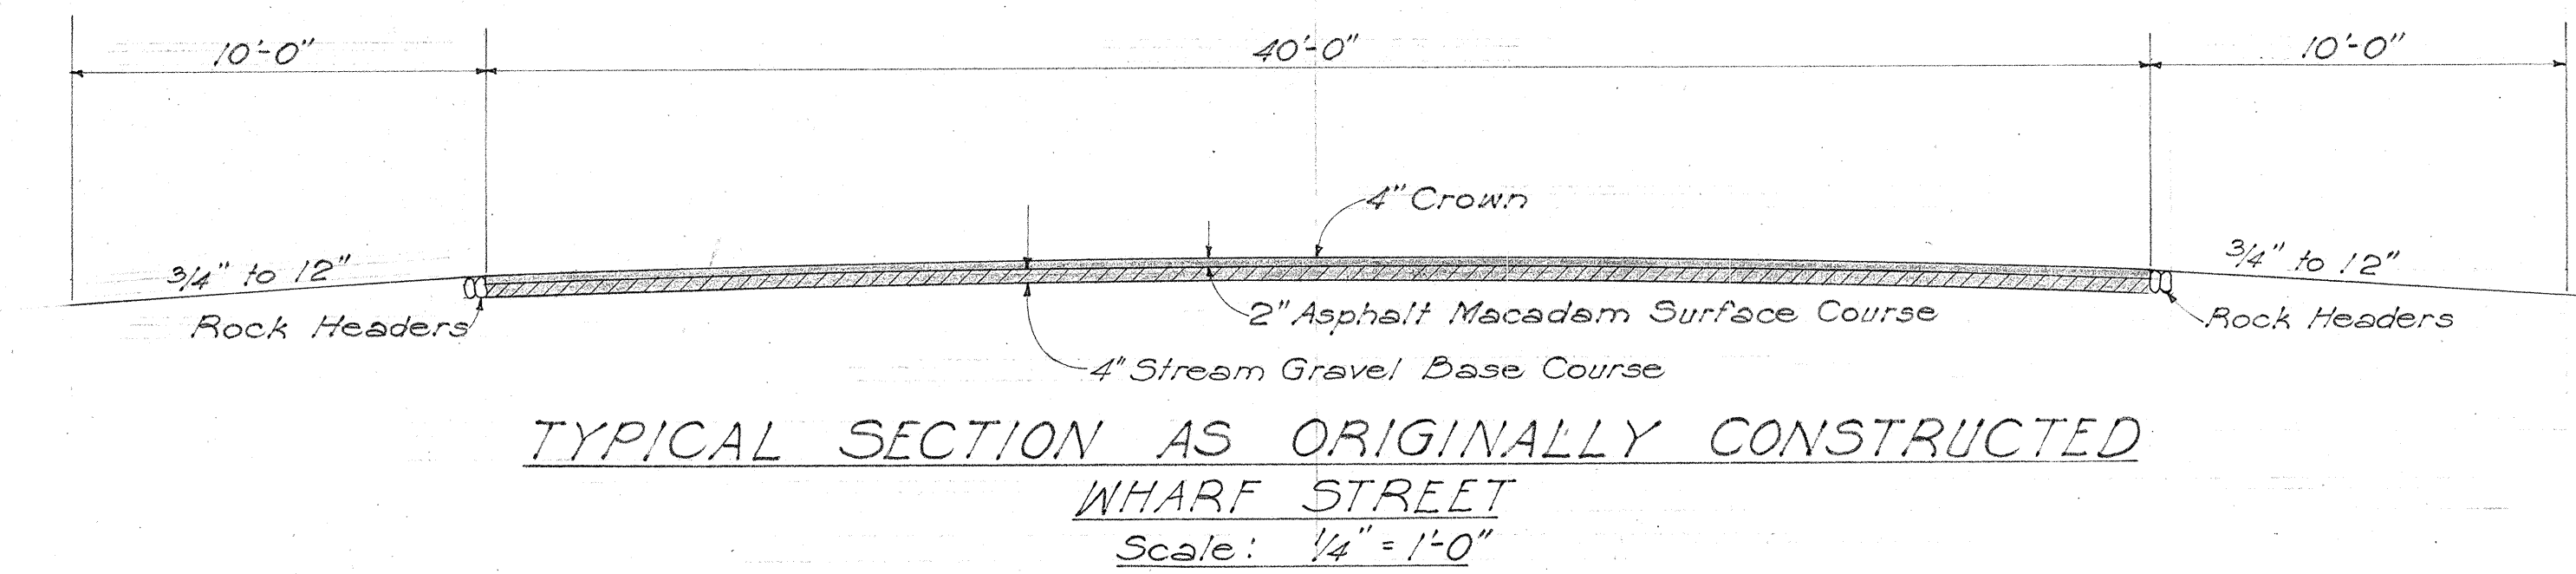
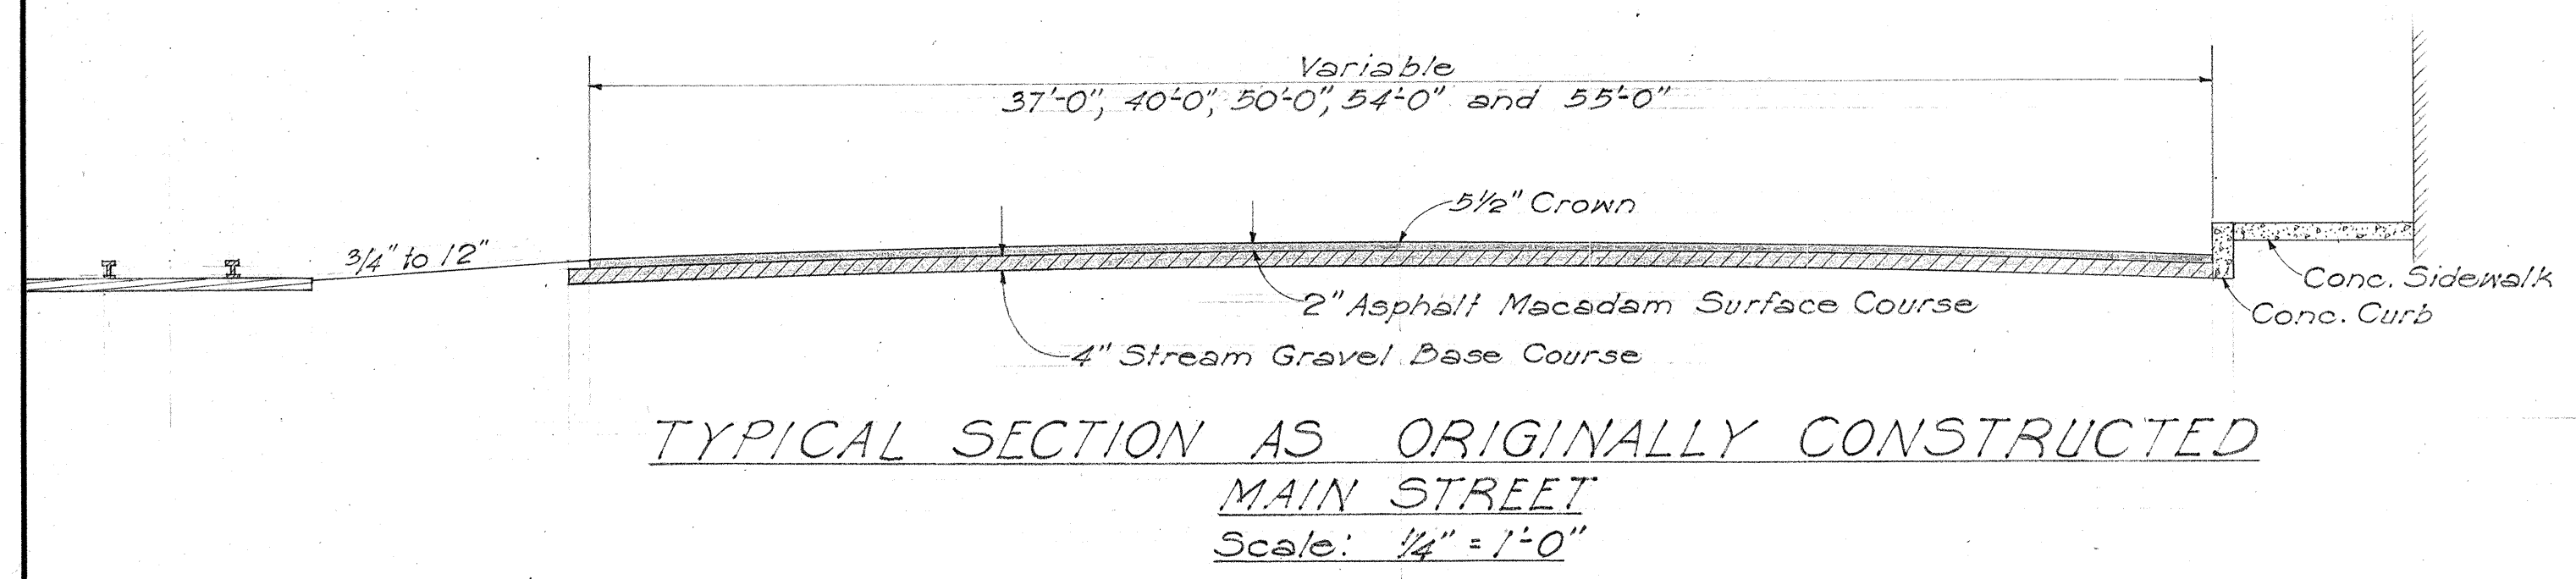
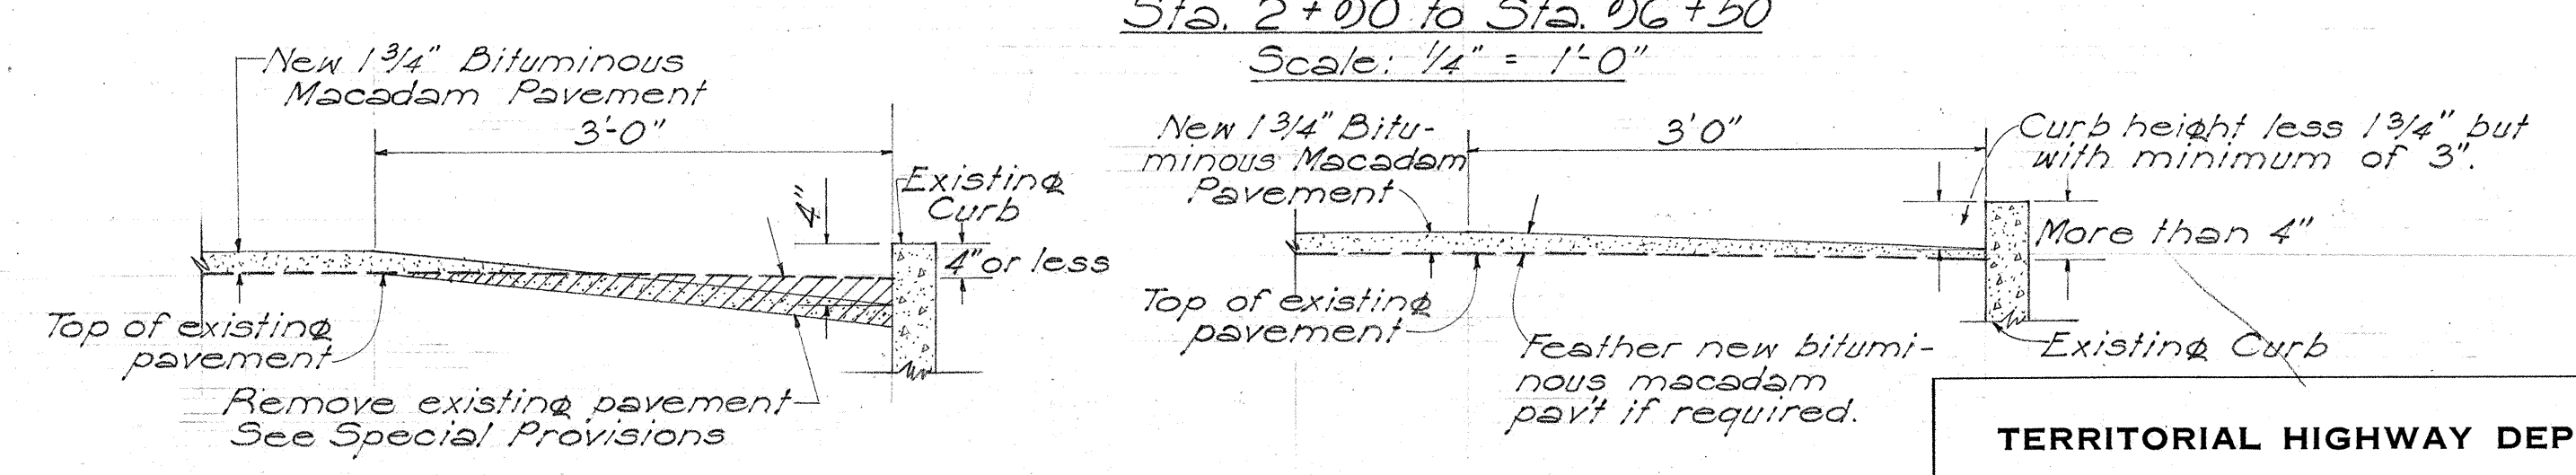
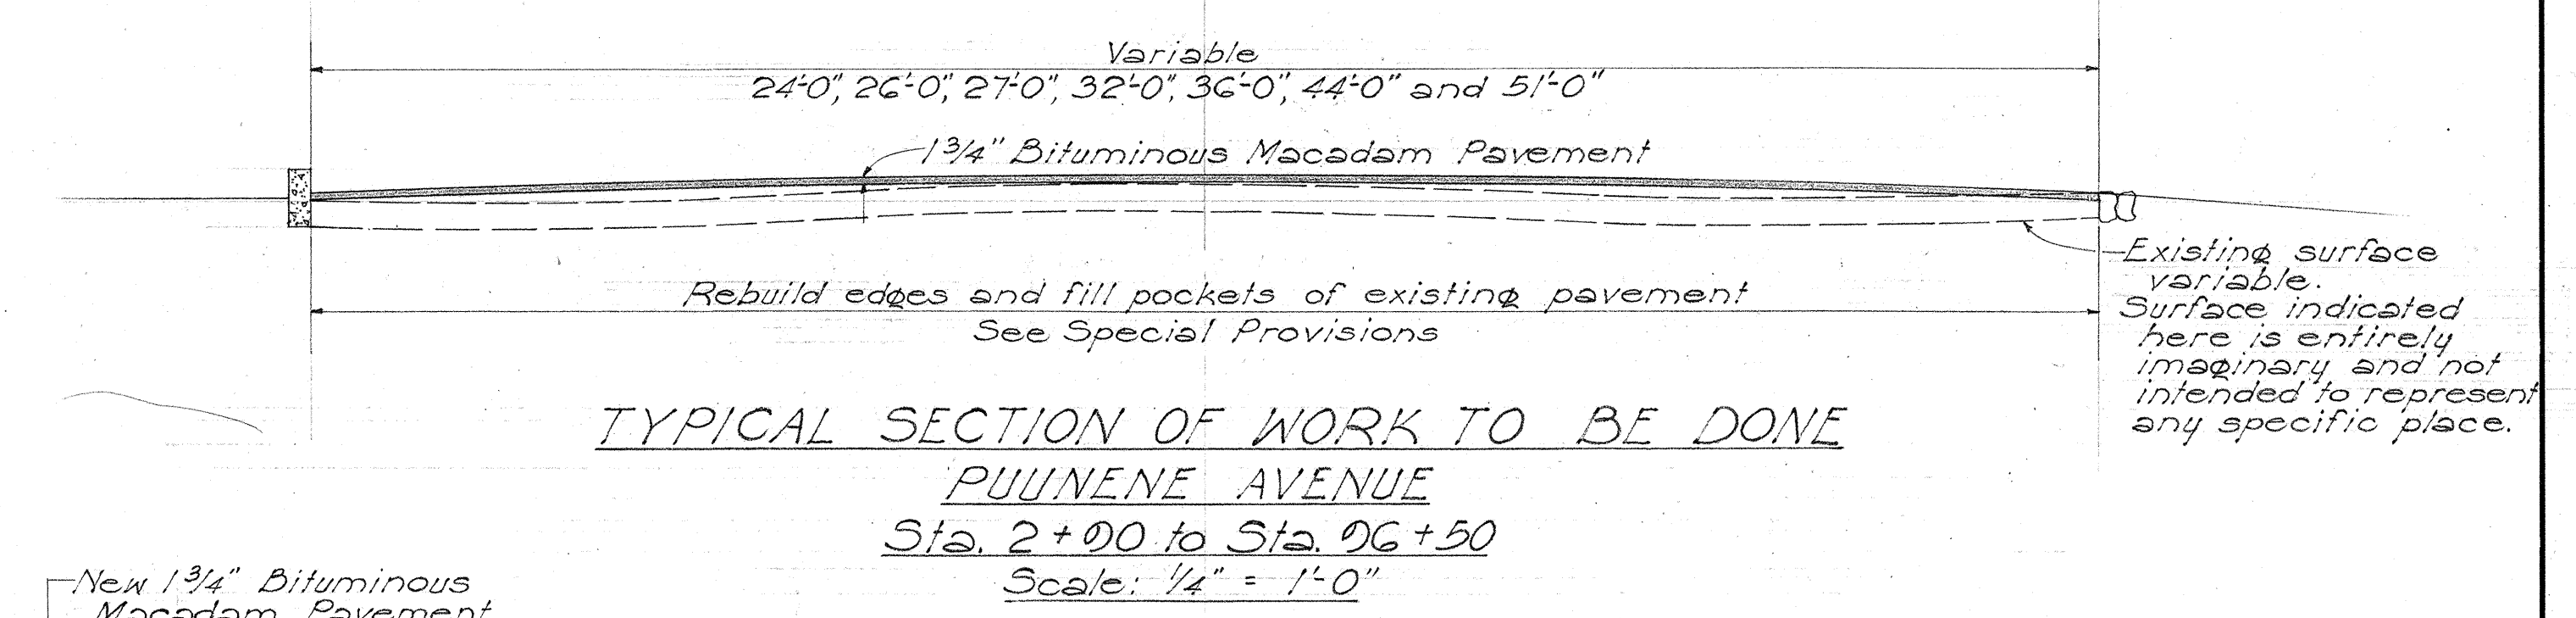
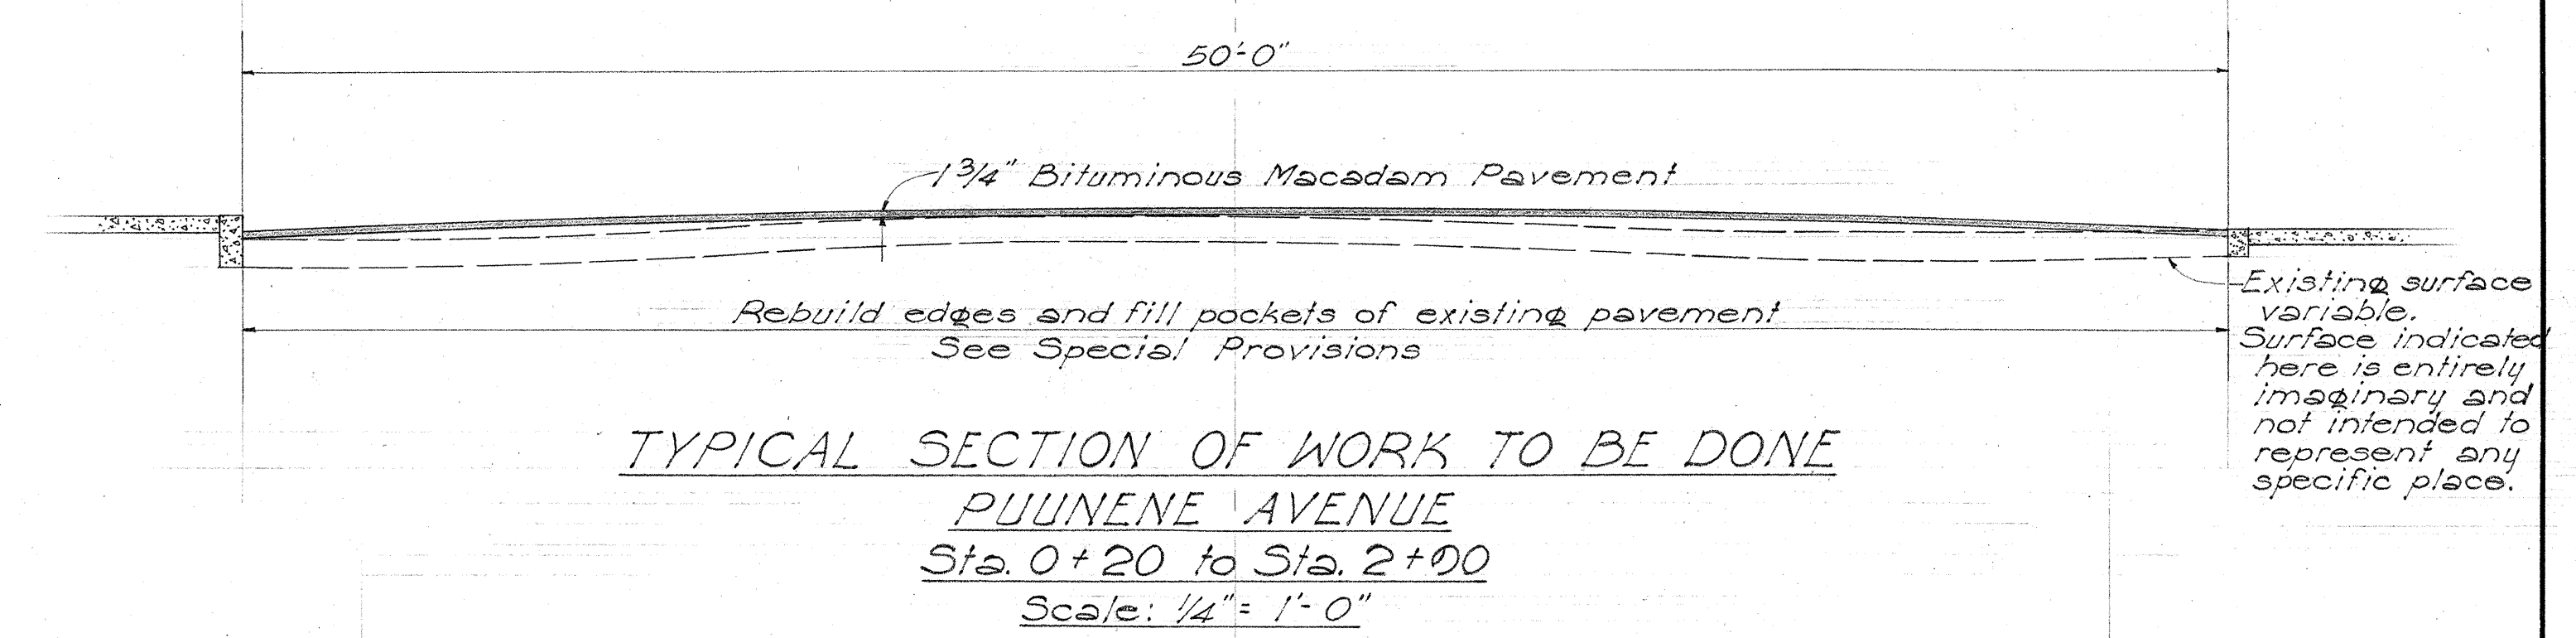


FED. ROAD DIST. NO.	STATE	FED. AID PROJ. NO.	FISCAL YEAR	SHEET NO.	TOTAL SHEETS
Hawaii	Haw	WDR 34(1)	1948	2	2

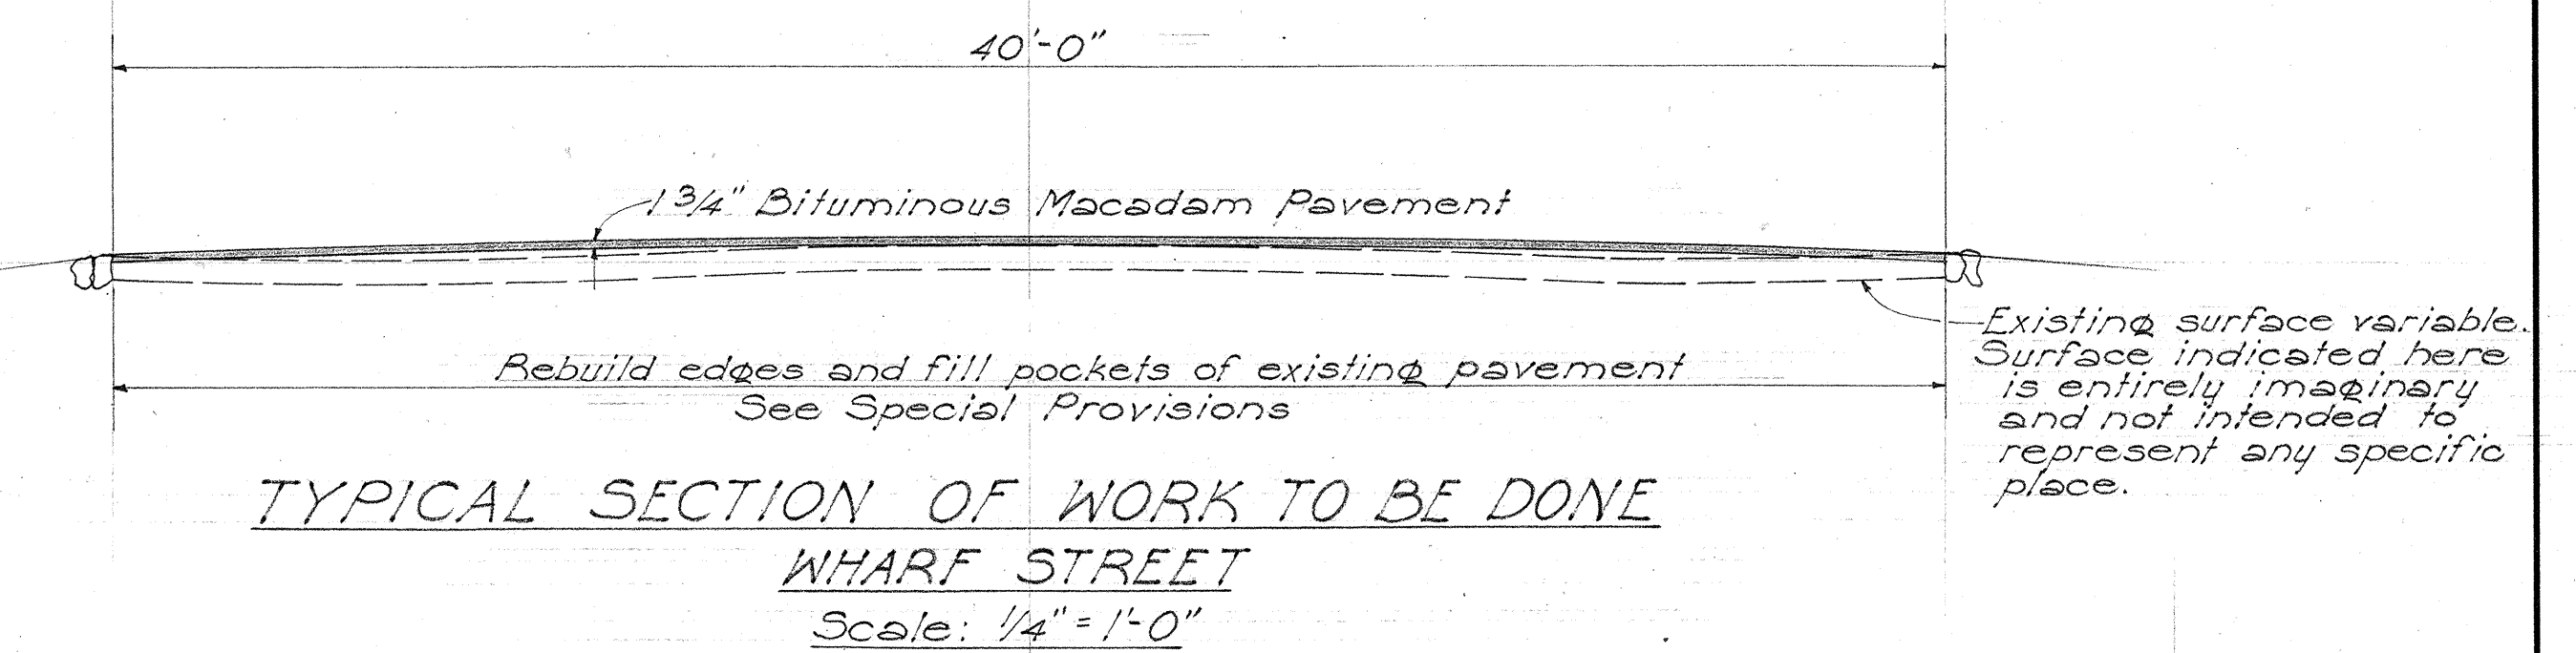

NOTE:
No shoulder grading to be performed under this contract.

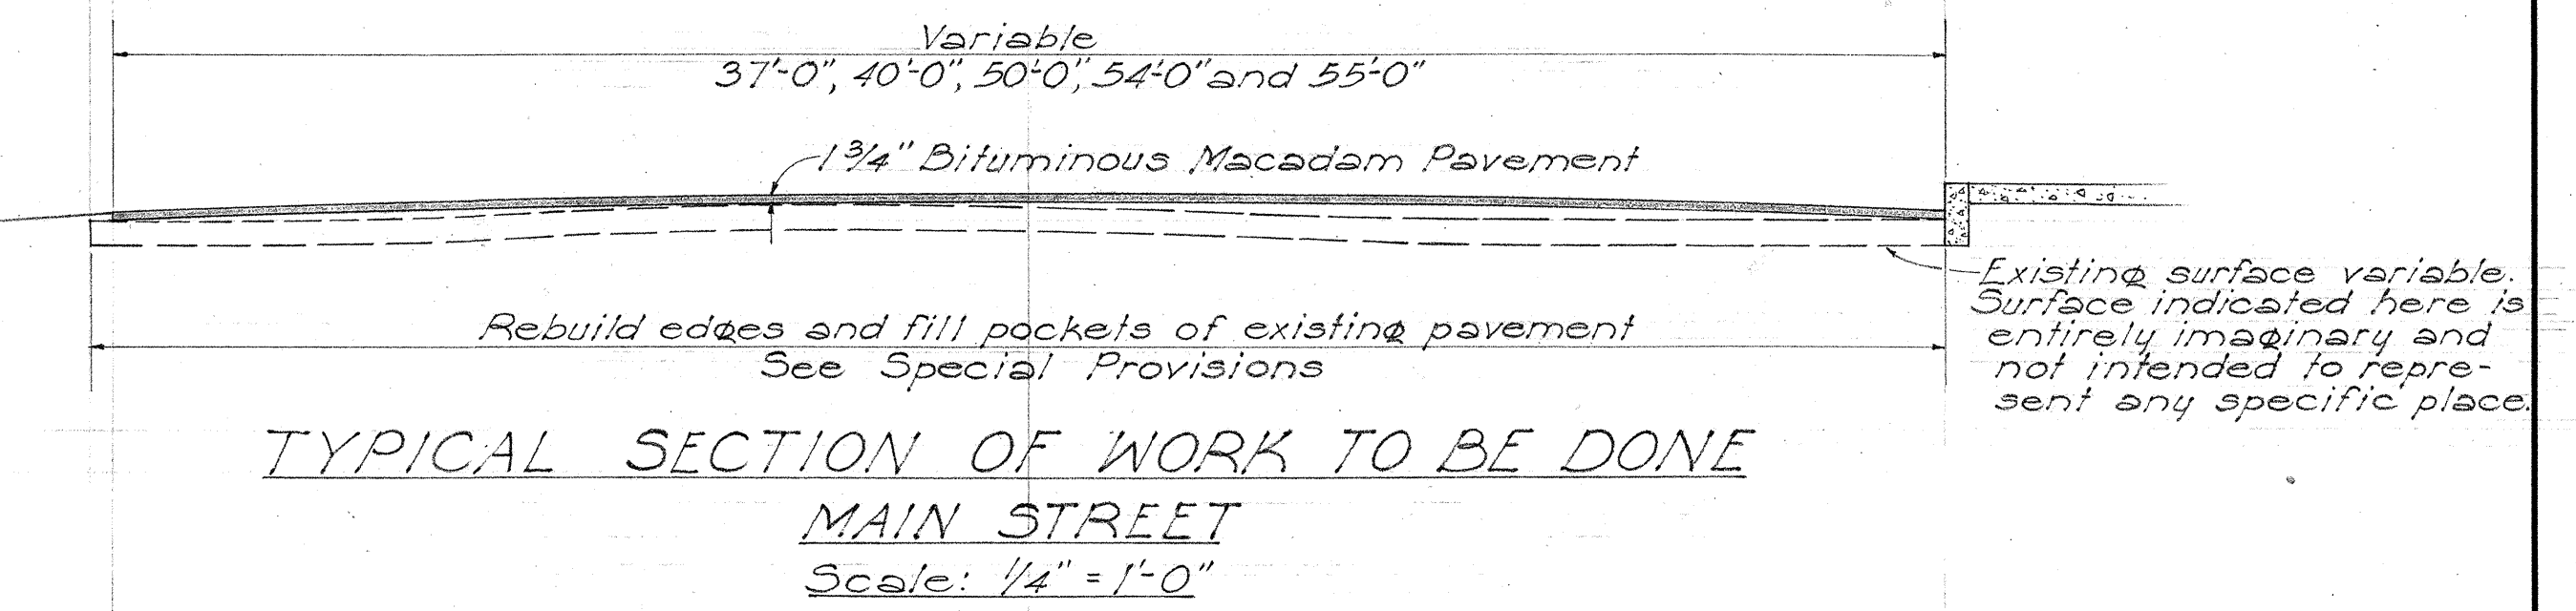

NOTE:
Curb height must be set with due regard for best available gutter profile.

**TERRITORIAL HIGHWAY DEPARTMENT
TERRITORY OF HAWAII**

**TYPICAL SECTIONS
MAIN STREET
WHARF STREET
PUUNENE AVENUE
PROJECT NO. W.D.R. 34 (1)
Scale: As Noted**

Nov. 1948

SHEET No. OF SHEETS

5373.2

DATE: _____

SURVEY PLOTTED BY: _____

DESIGNED BY: _____

DRAWN BY: _____

QUANTITIES CHECKED BY: _____

NOTE BOOK No. _____