

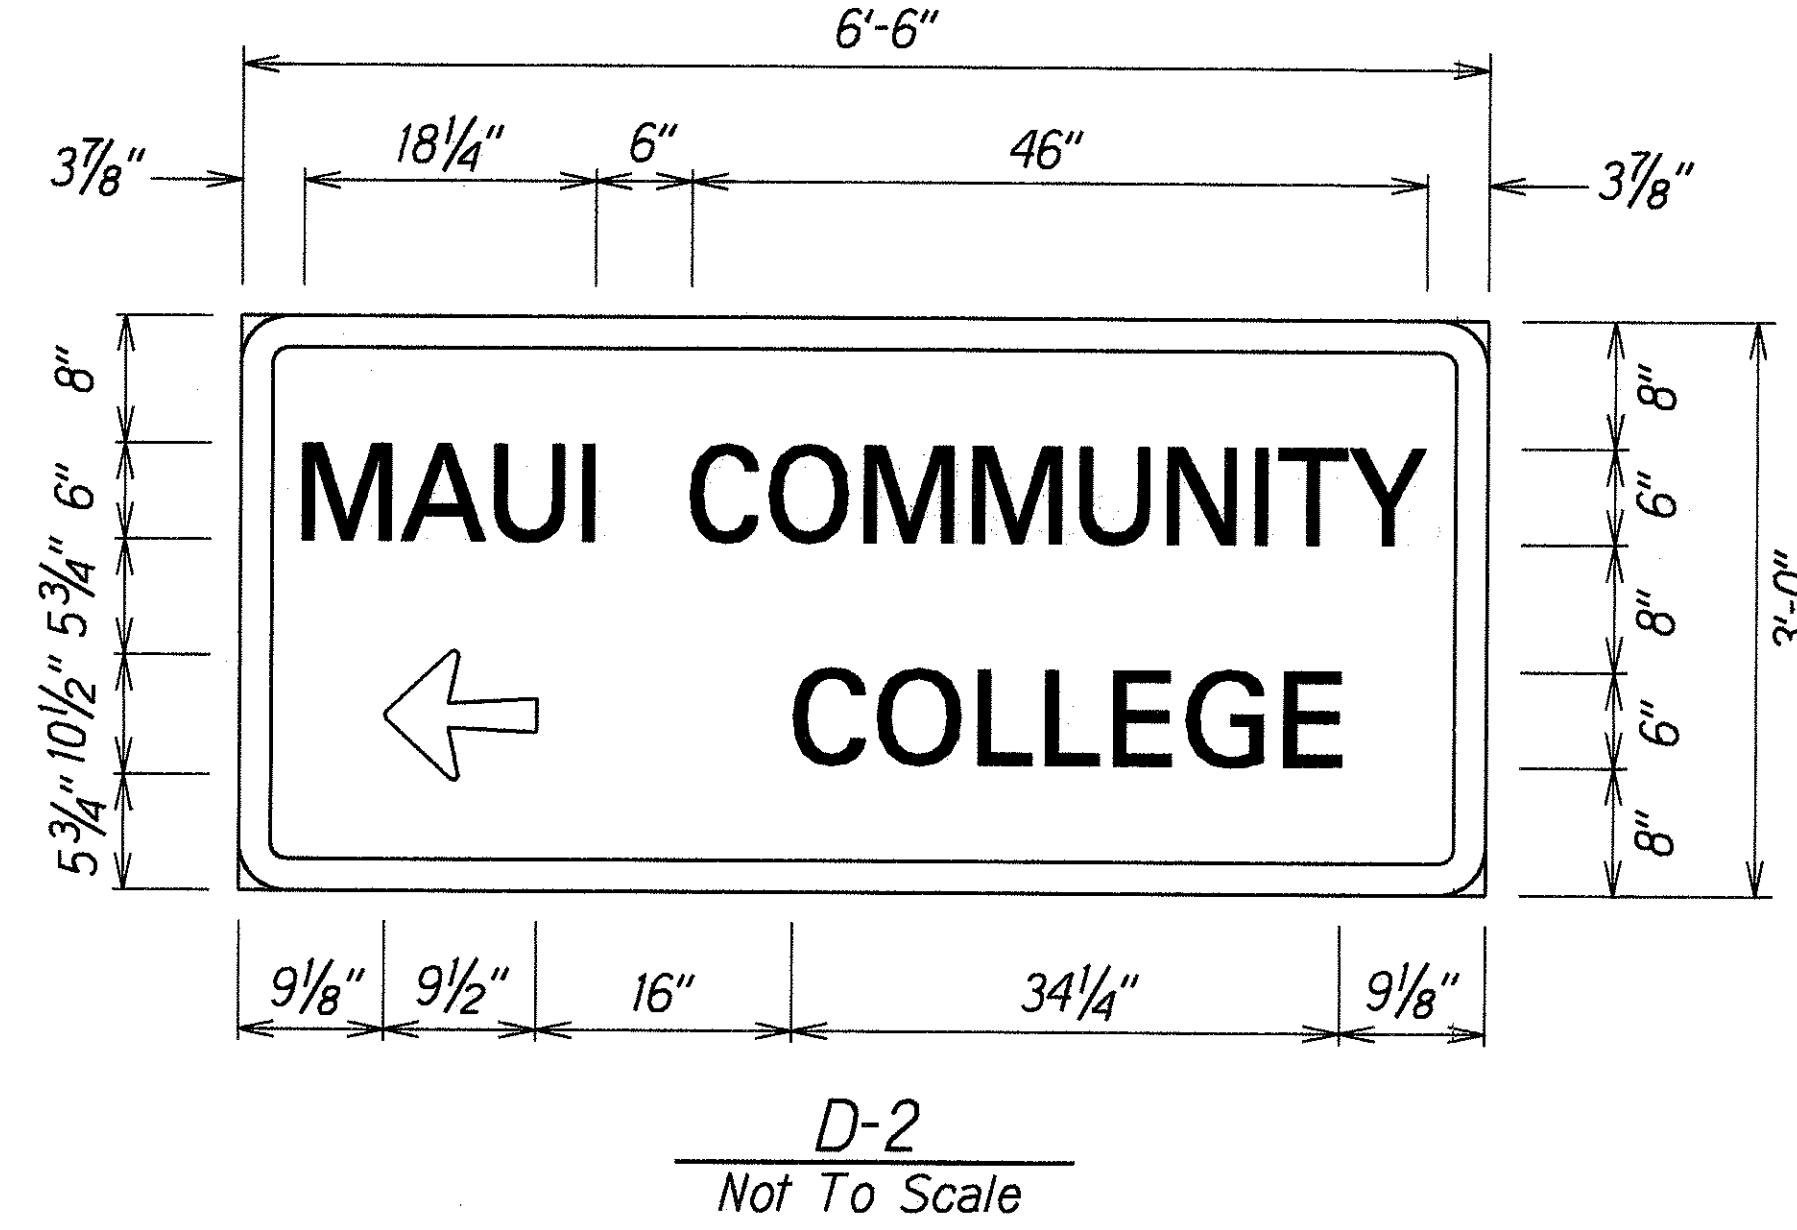
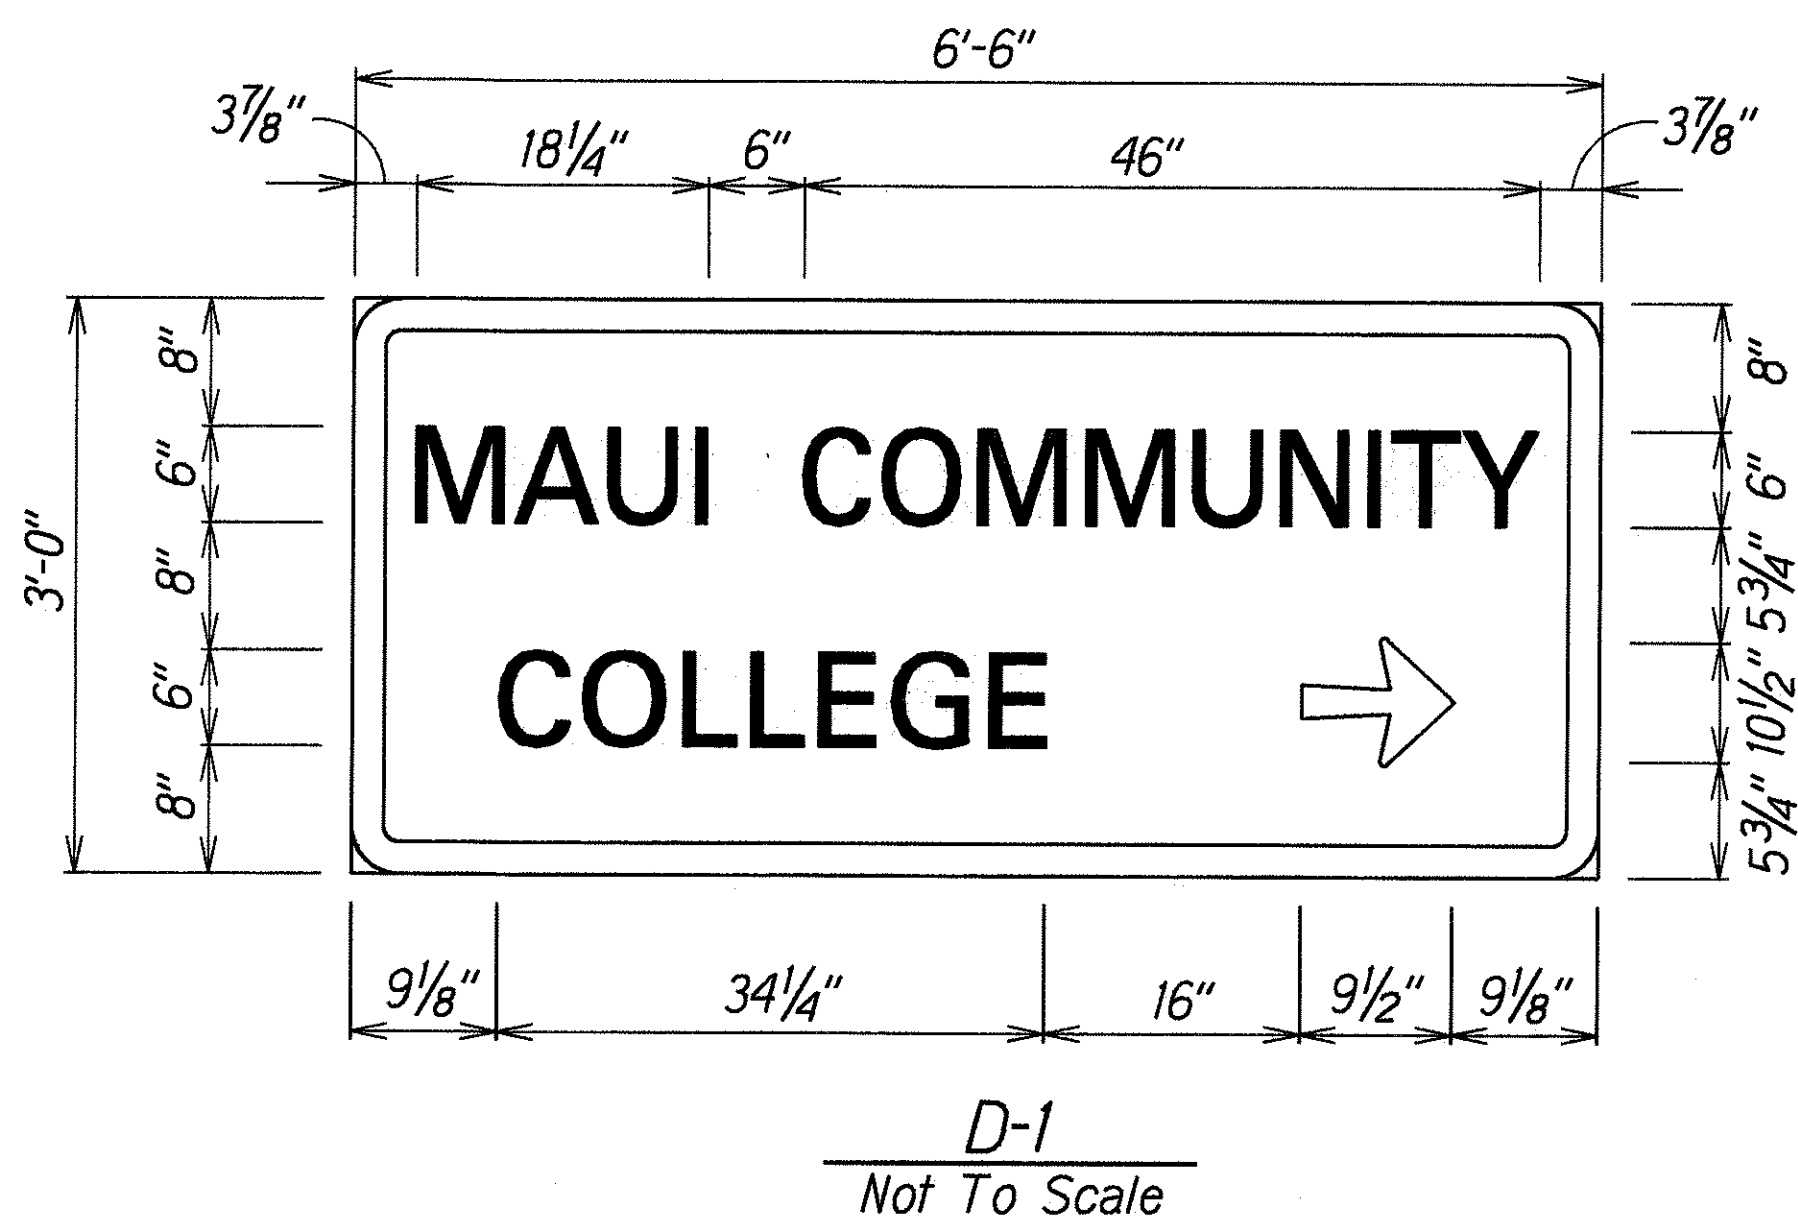
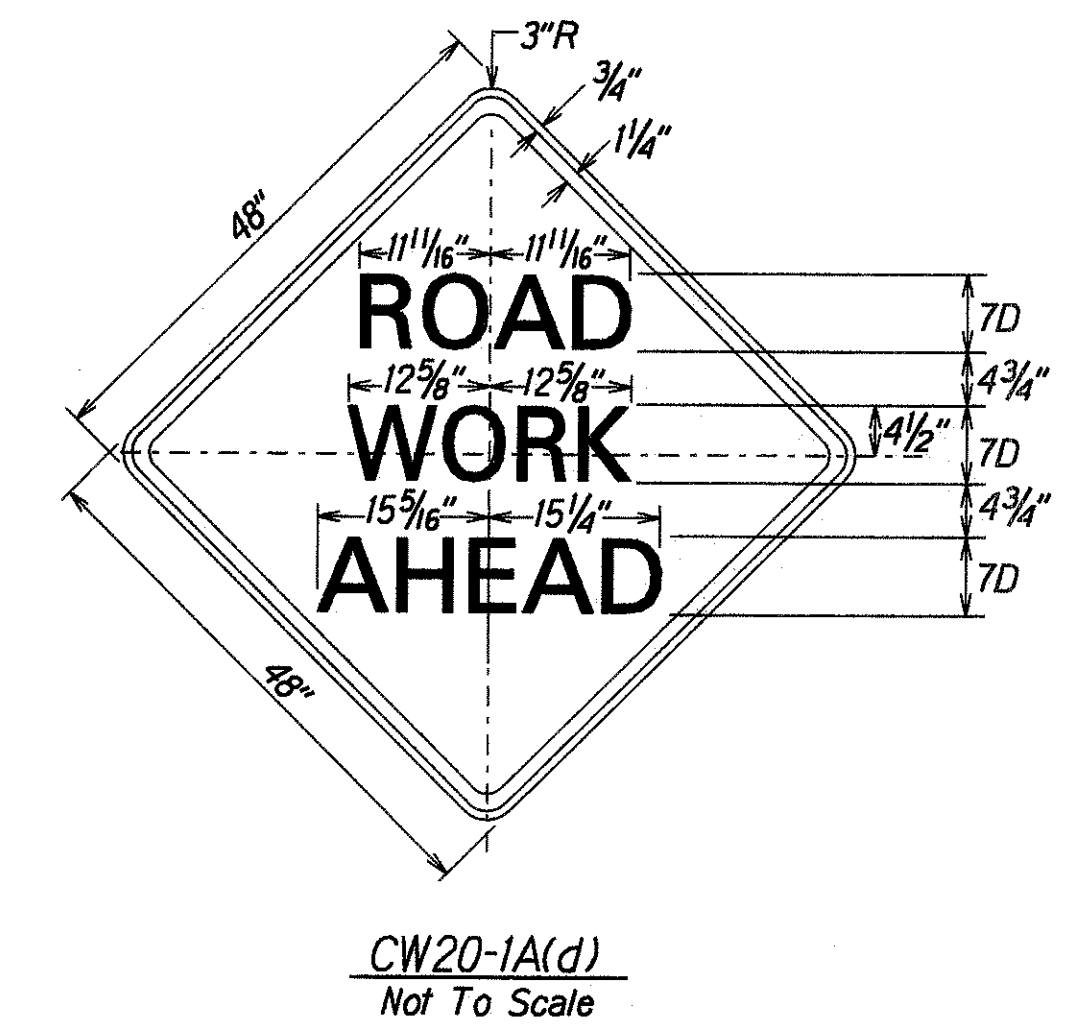
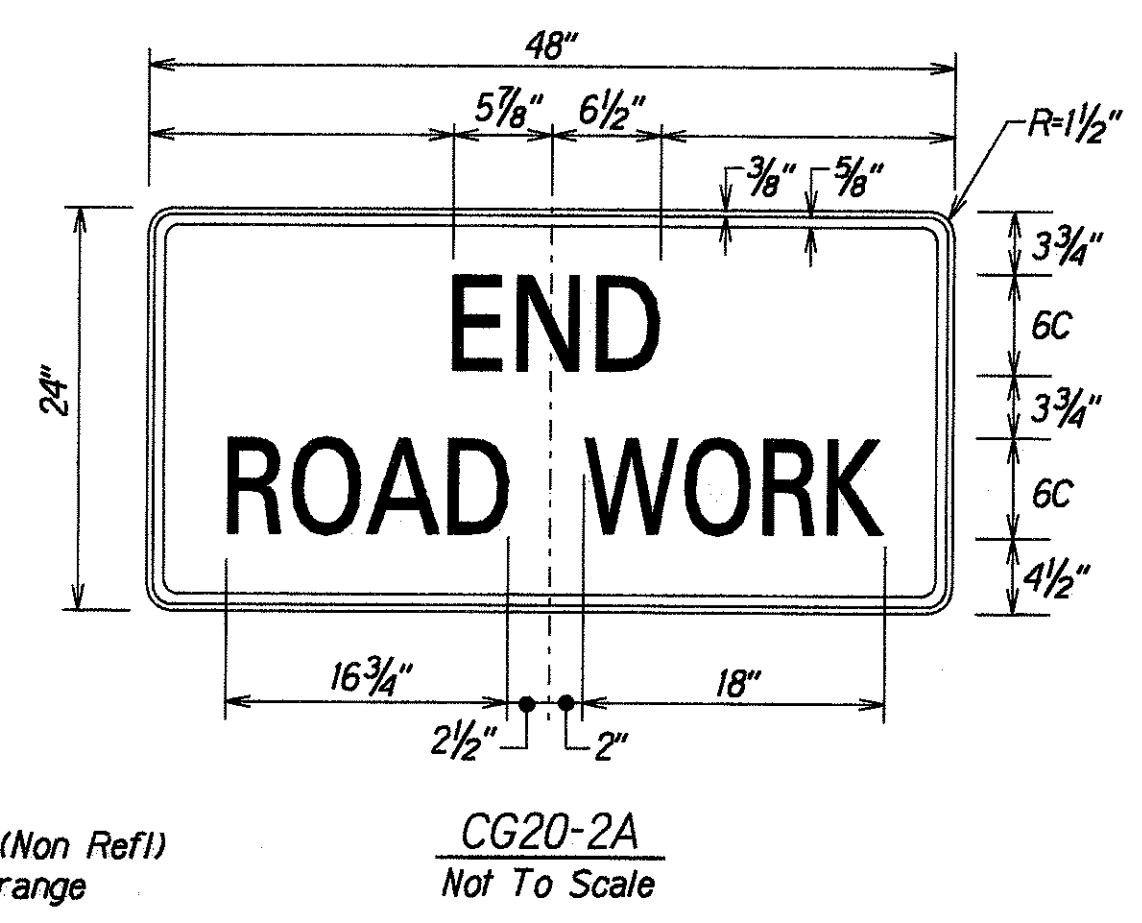
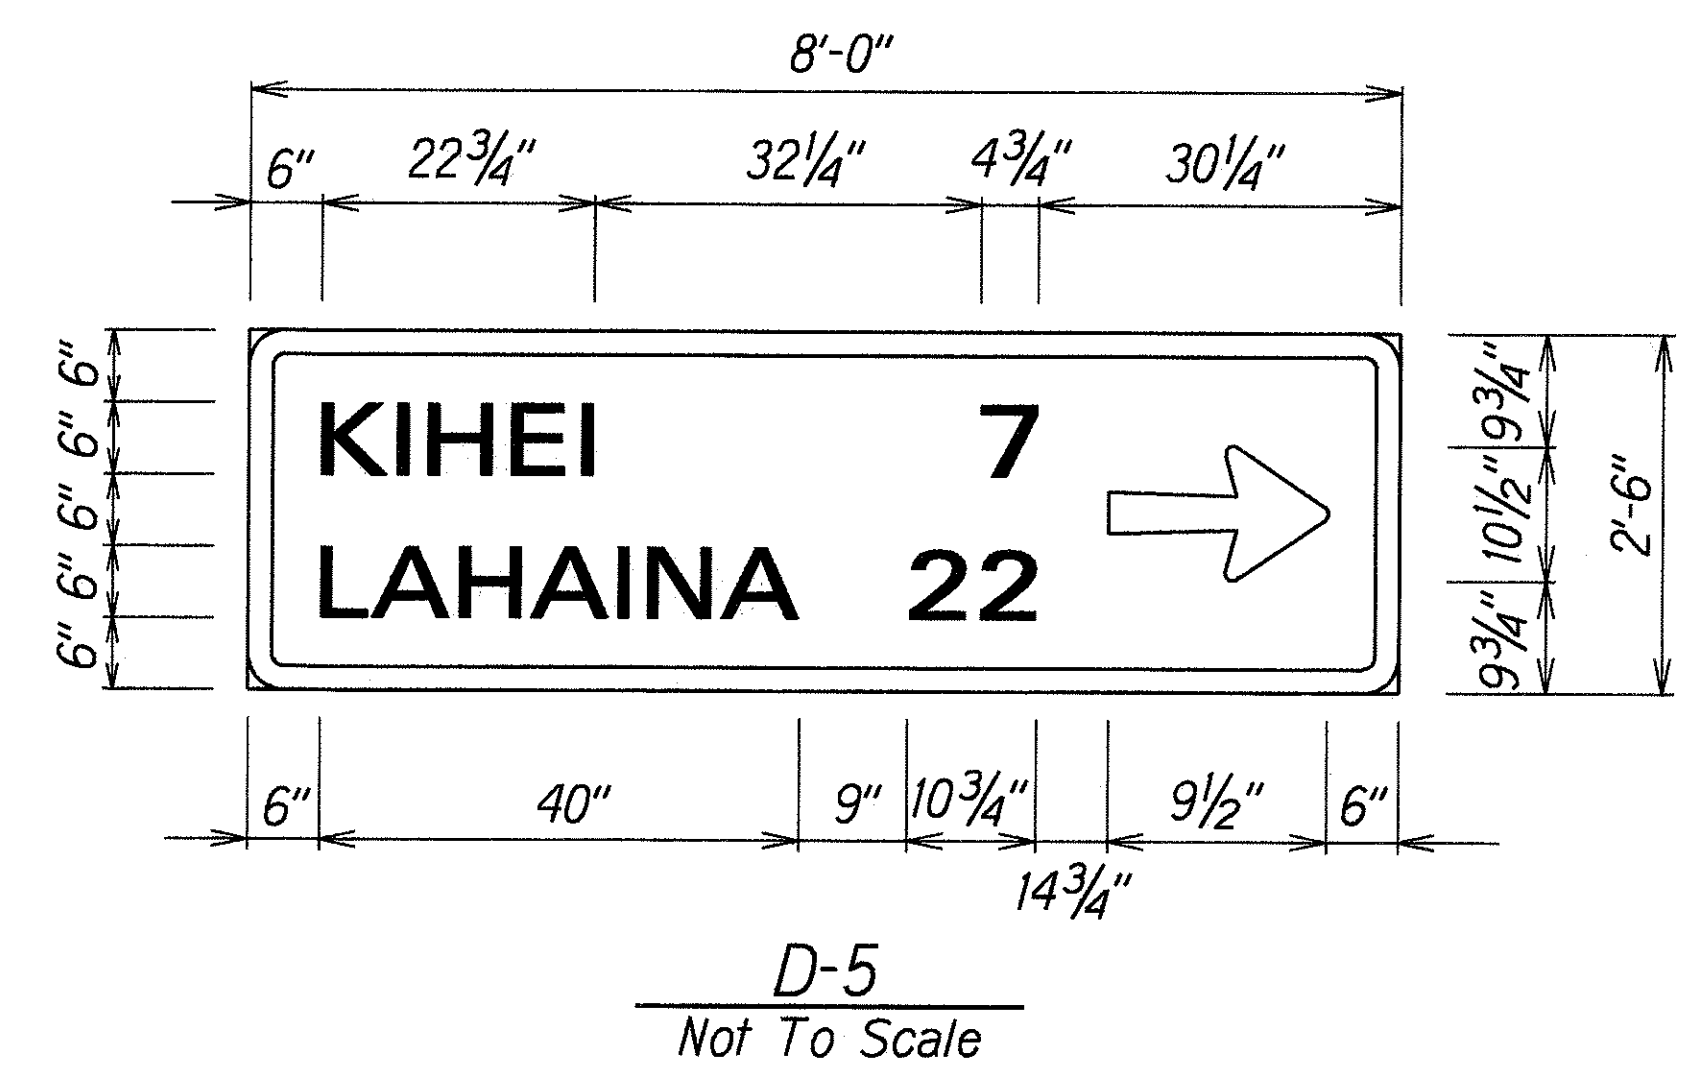


FED. ROAD DIST. NO.	STATE	FED. AID PROJ. NO.	FISCAL YEAR	SHEET NO.	TOTAL SHEETS
HAWAII	HAW.	STP-0900(34)	1997	17	20

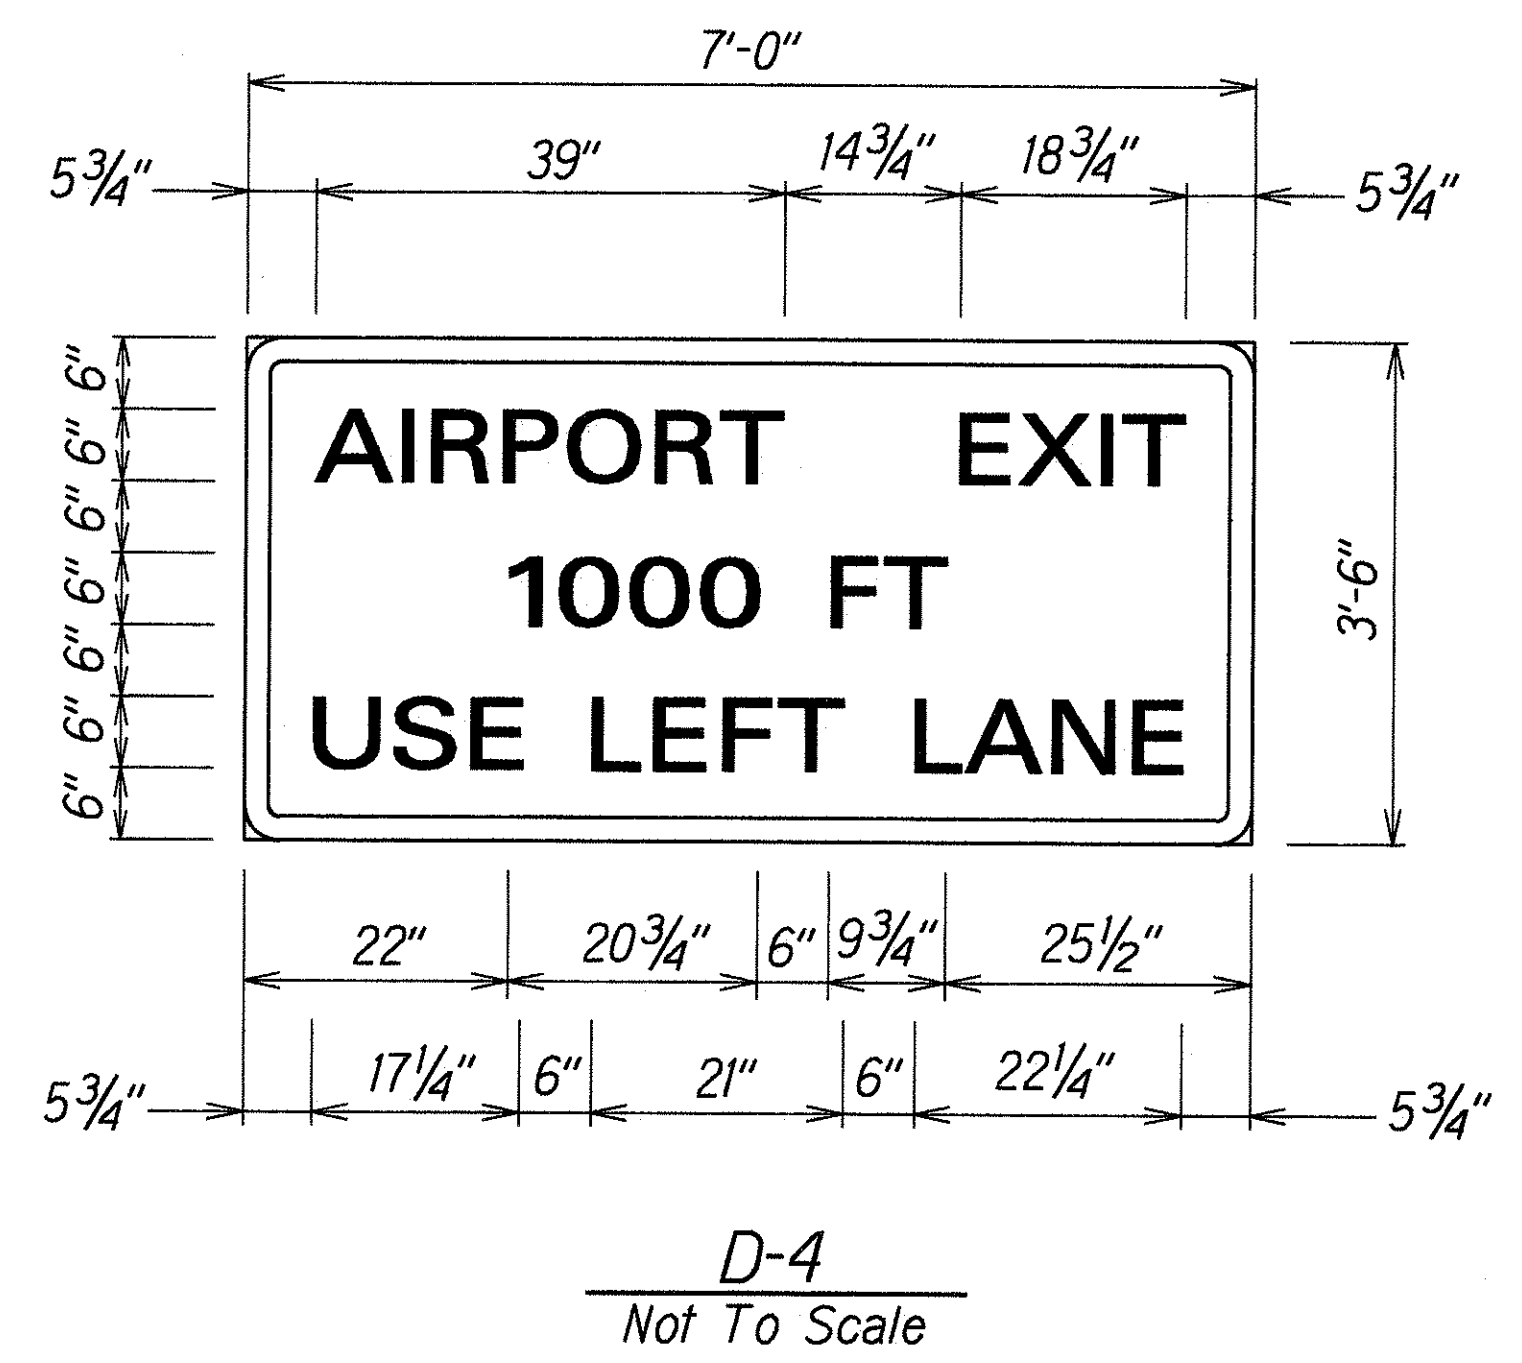

GENERAL NOTES

- The contractor shall verify the locations and dimensions of existing Signs Panels, supports, and framing.
- Letter Size:
 - When letters are all uppercase, use series "E".
 - When initial uppercase letter is used in conjunction with lowercase letters, use series "E" (M) for uppercase letter.
- Interstate Route Marker Symbols shall conform to details shown on the plans and as specified in the MUTCD.
- All signs shall conform to Section 621 of the Special Provisions and the latest editions and amendments of the following FHWA publications:
 - "Manual on Uniform Traffic Control Devices for Streets and Highways" (MUTCD)
 - "Standard Highway Signs"
 - "Standard Alphabets for Highway Signs"
- Borders, messages, arrows, symbols and shield conform to details as shown on the plans and as specified in the MUTCD.
- Signs messages shall be as indicated on the plans.
- All panels shall be reflectorized in accordance with Section 712.20 of the Standard Specifications. Minimum width of panels shall be 2 feet. Abutting edges of panels shall be in only one direction if vertical abutting edges are used, no horizontal abutting edges shall be allowed and vice versa.
- Contractor shall submit all sign splicing details to the Engineer for approval. All backing for signs 4 feet by 6 feet or less shall be of one sheet.
- Signs shall be installed with 2 1/2" square tube posts, 3-post installation.

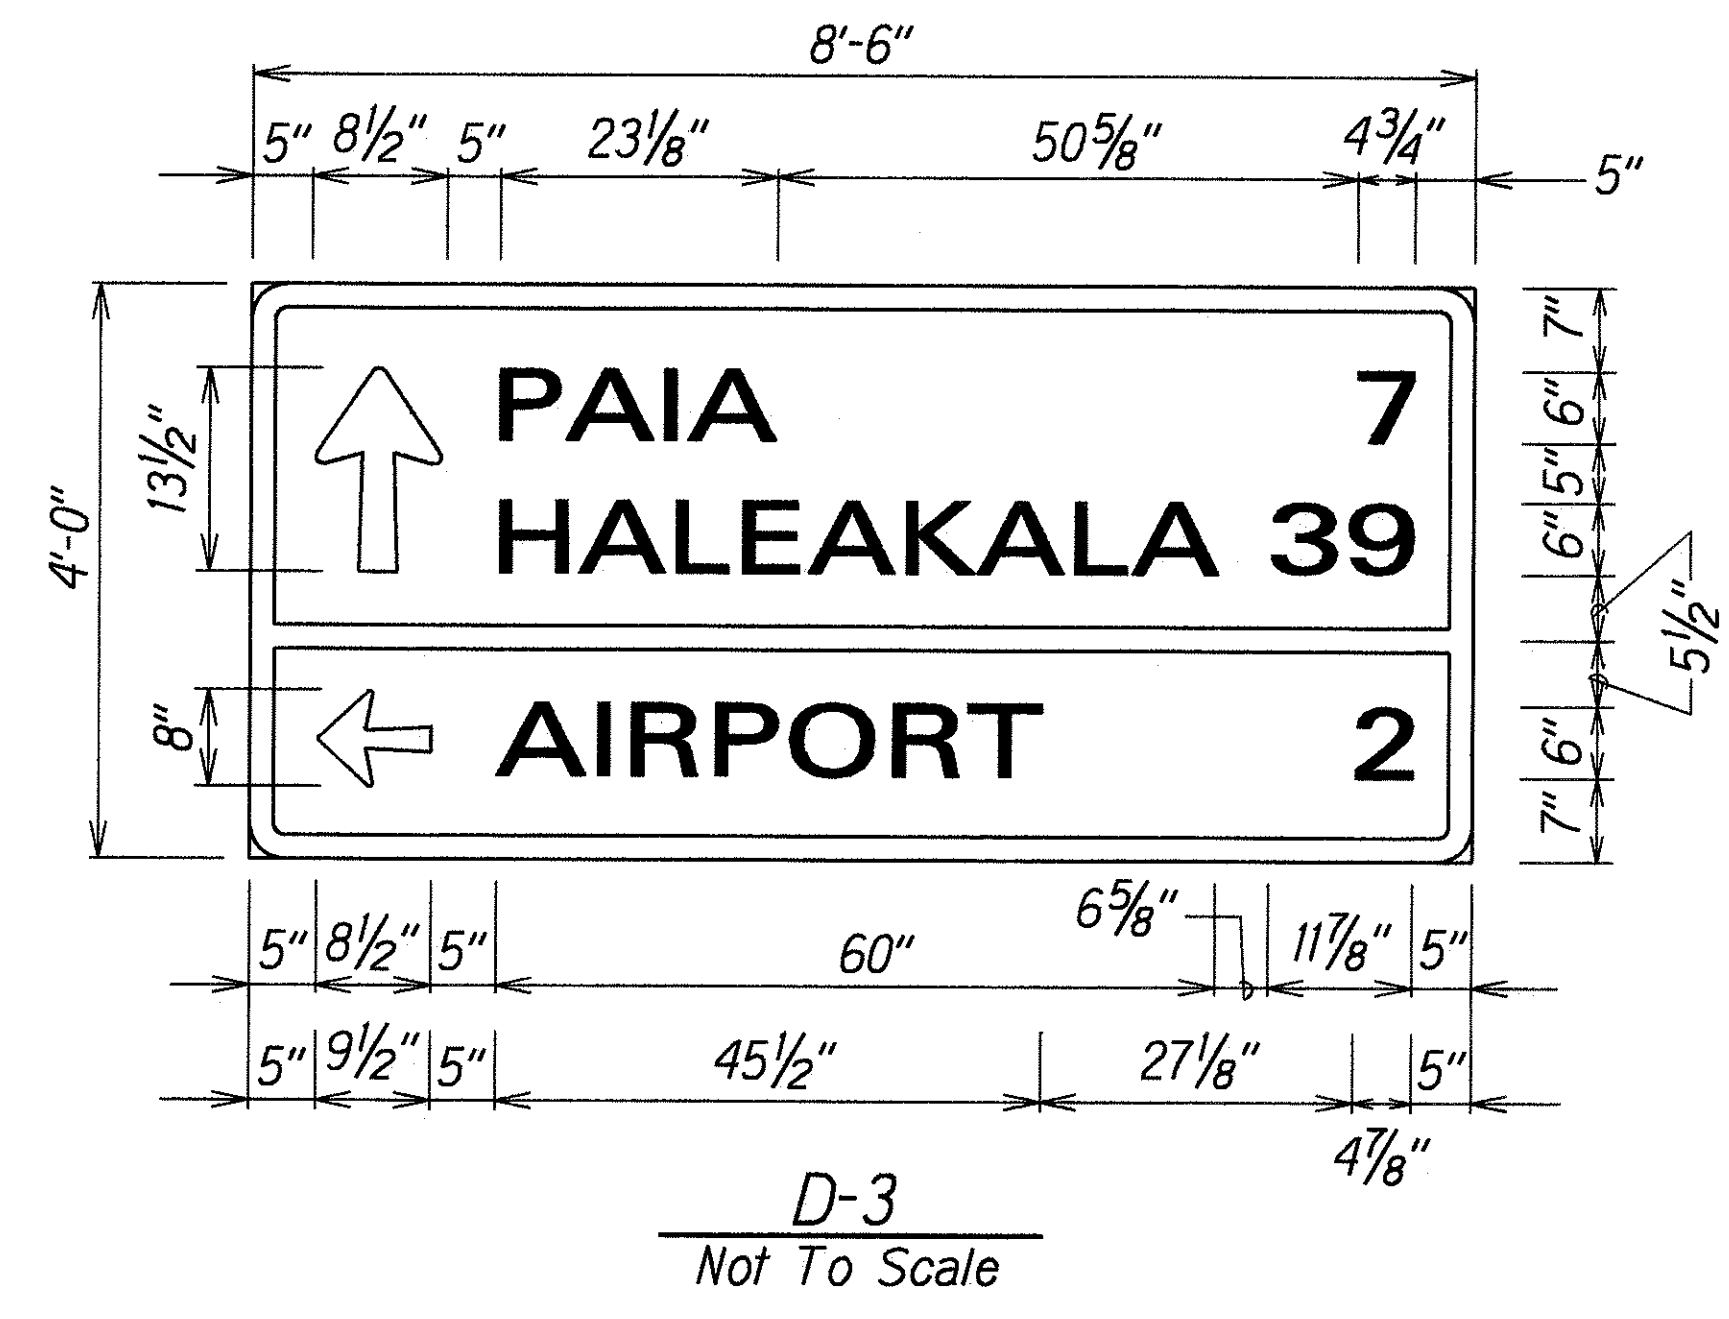

Colors:
Legend: Black (Non Refl)
Background: Orange

ORIGINAL PLAN	SURVEYED BY	DATE
NOTE BOOK	DRAWN BY	1997
DESIGNED BY	CHECKED BY	
QUANTITIES BY		
BY		

STATE OF HAWAII
DEPARTMENT OF TRANSPORTATION
HIGHWAYS DIVISION

SIGN PANEL LAYOUT & NOTES
 KAAHUMANU AVENUE & HANA HIGHWAY
 GUARDRAIL & SHOULDER IMPROVEMENTS
 Naniloa Drive to Kahului Beach Road &
 Kaahumanu Avenue to Dairy Road
 Fed. Aid Project No. STP-0900(34)
 Scale: As Shown Date: December, 1995

SHEET No. 1 OF 1 SHEETS