




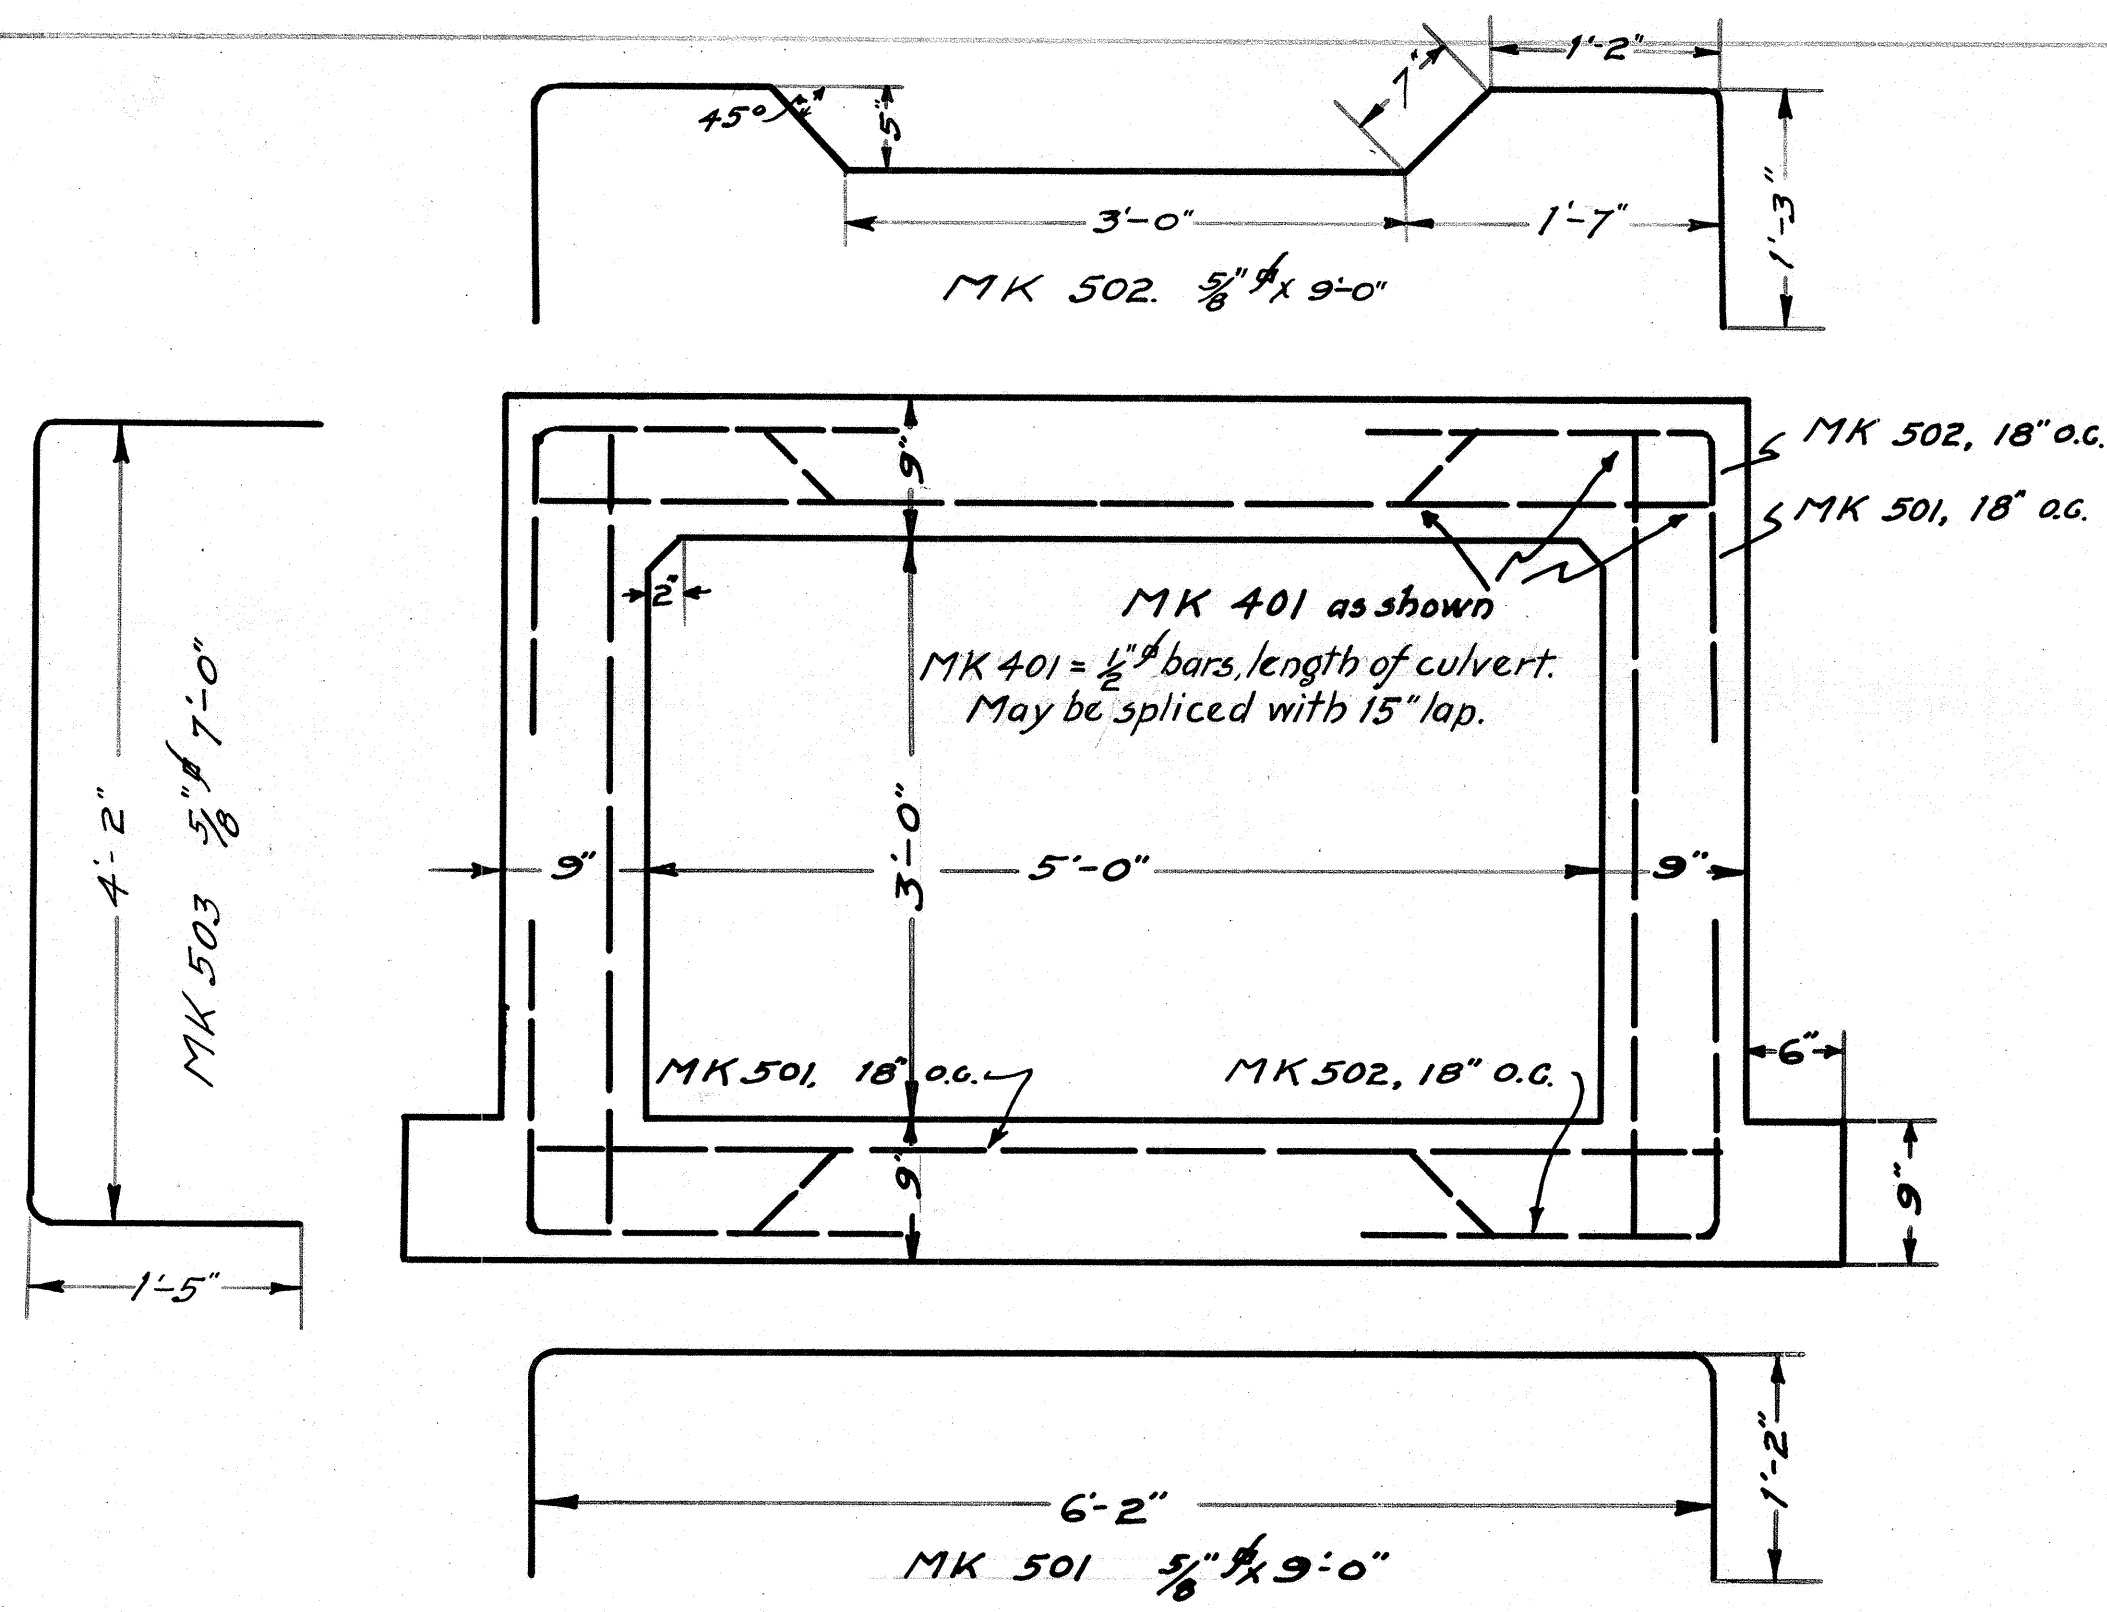

TYPICAL SECTION THRU CULVERT.

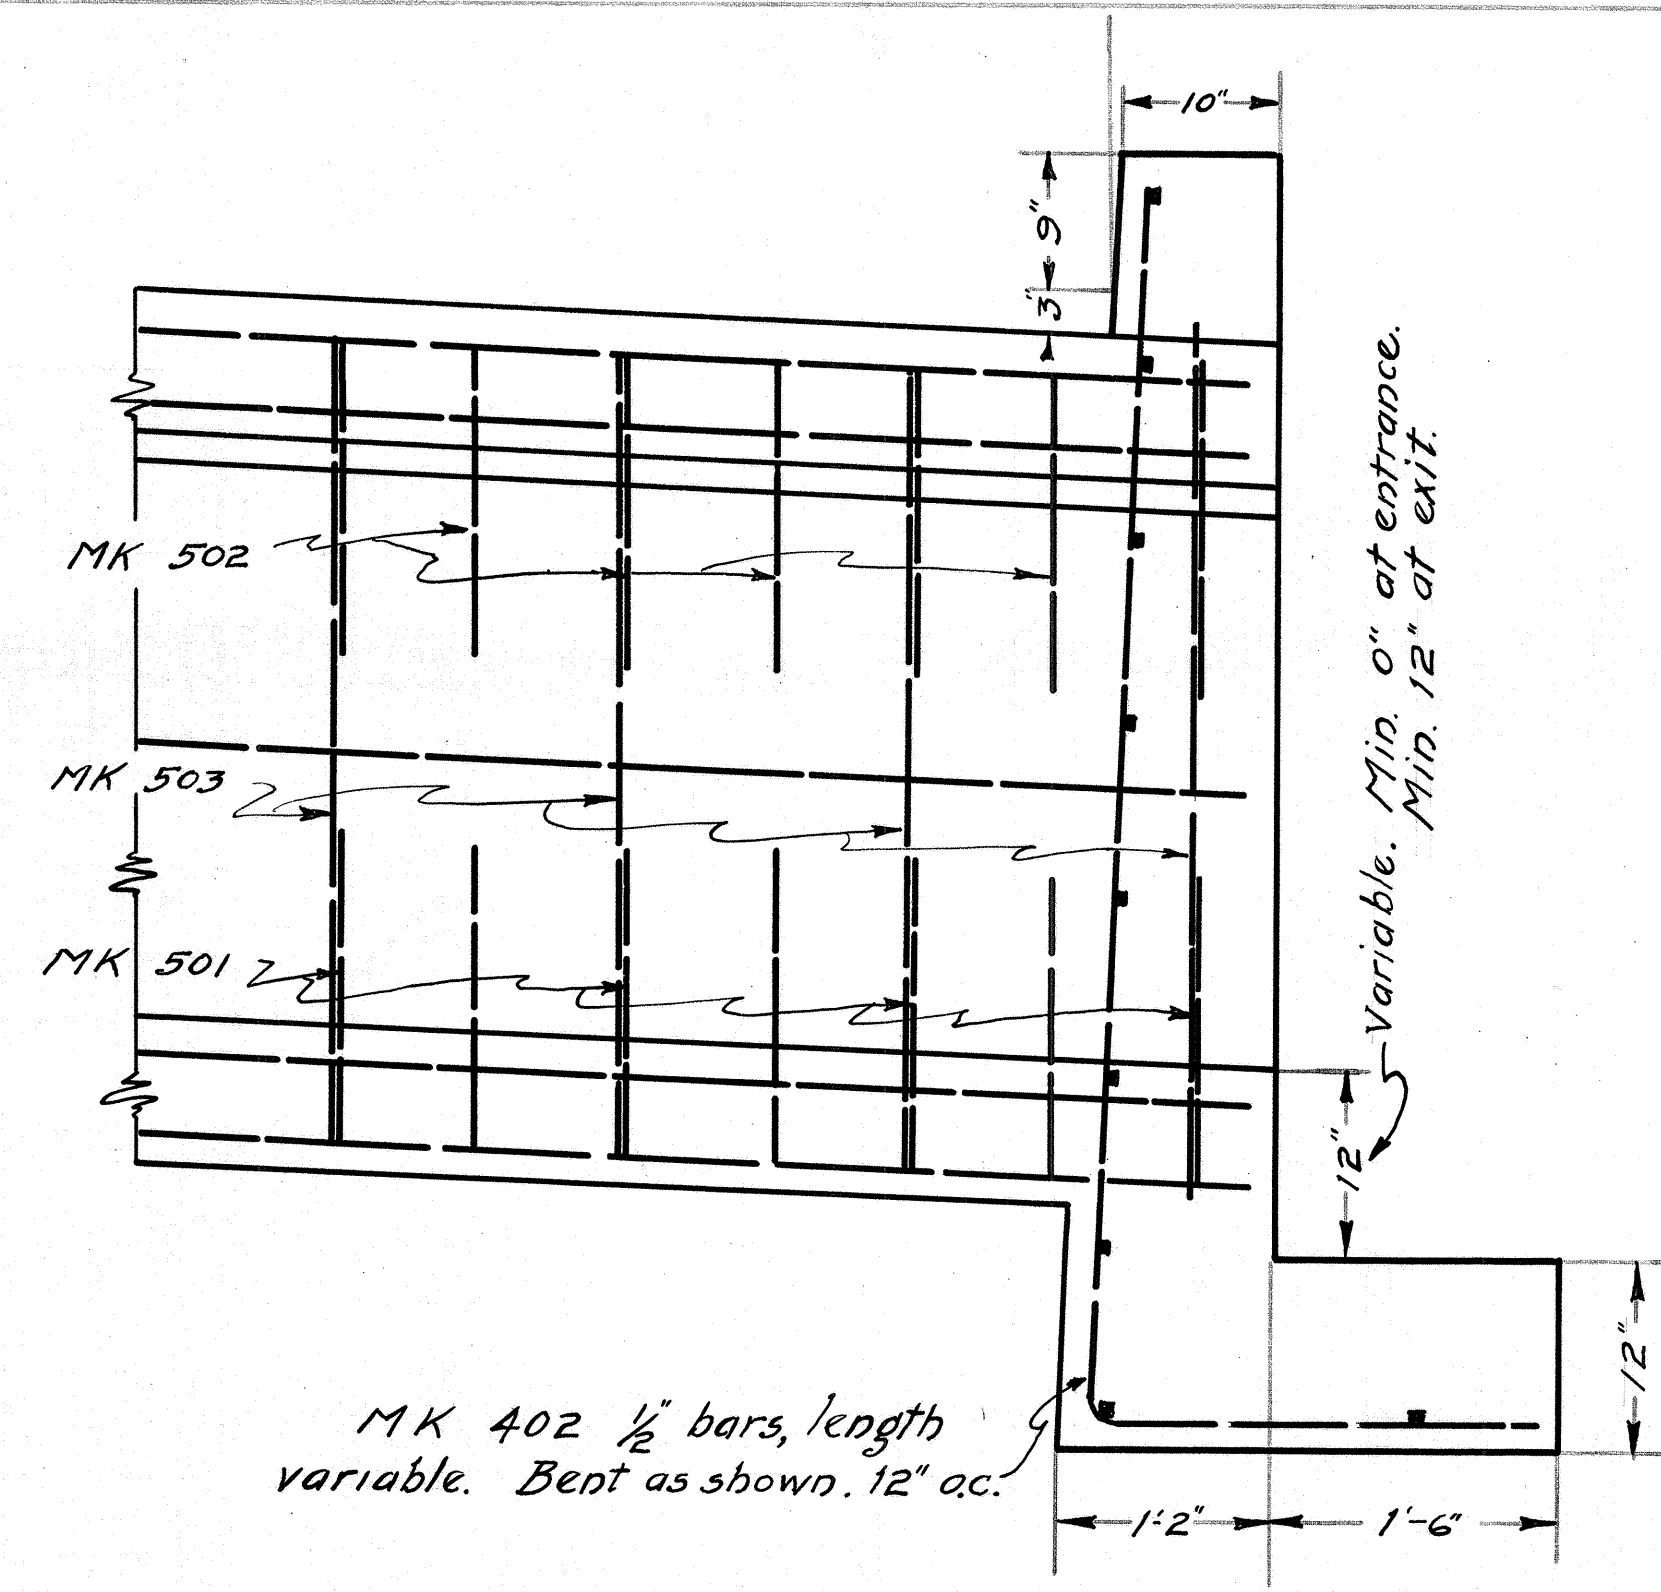

LONG SEC. AND SEC. THRU HEADWALL.

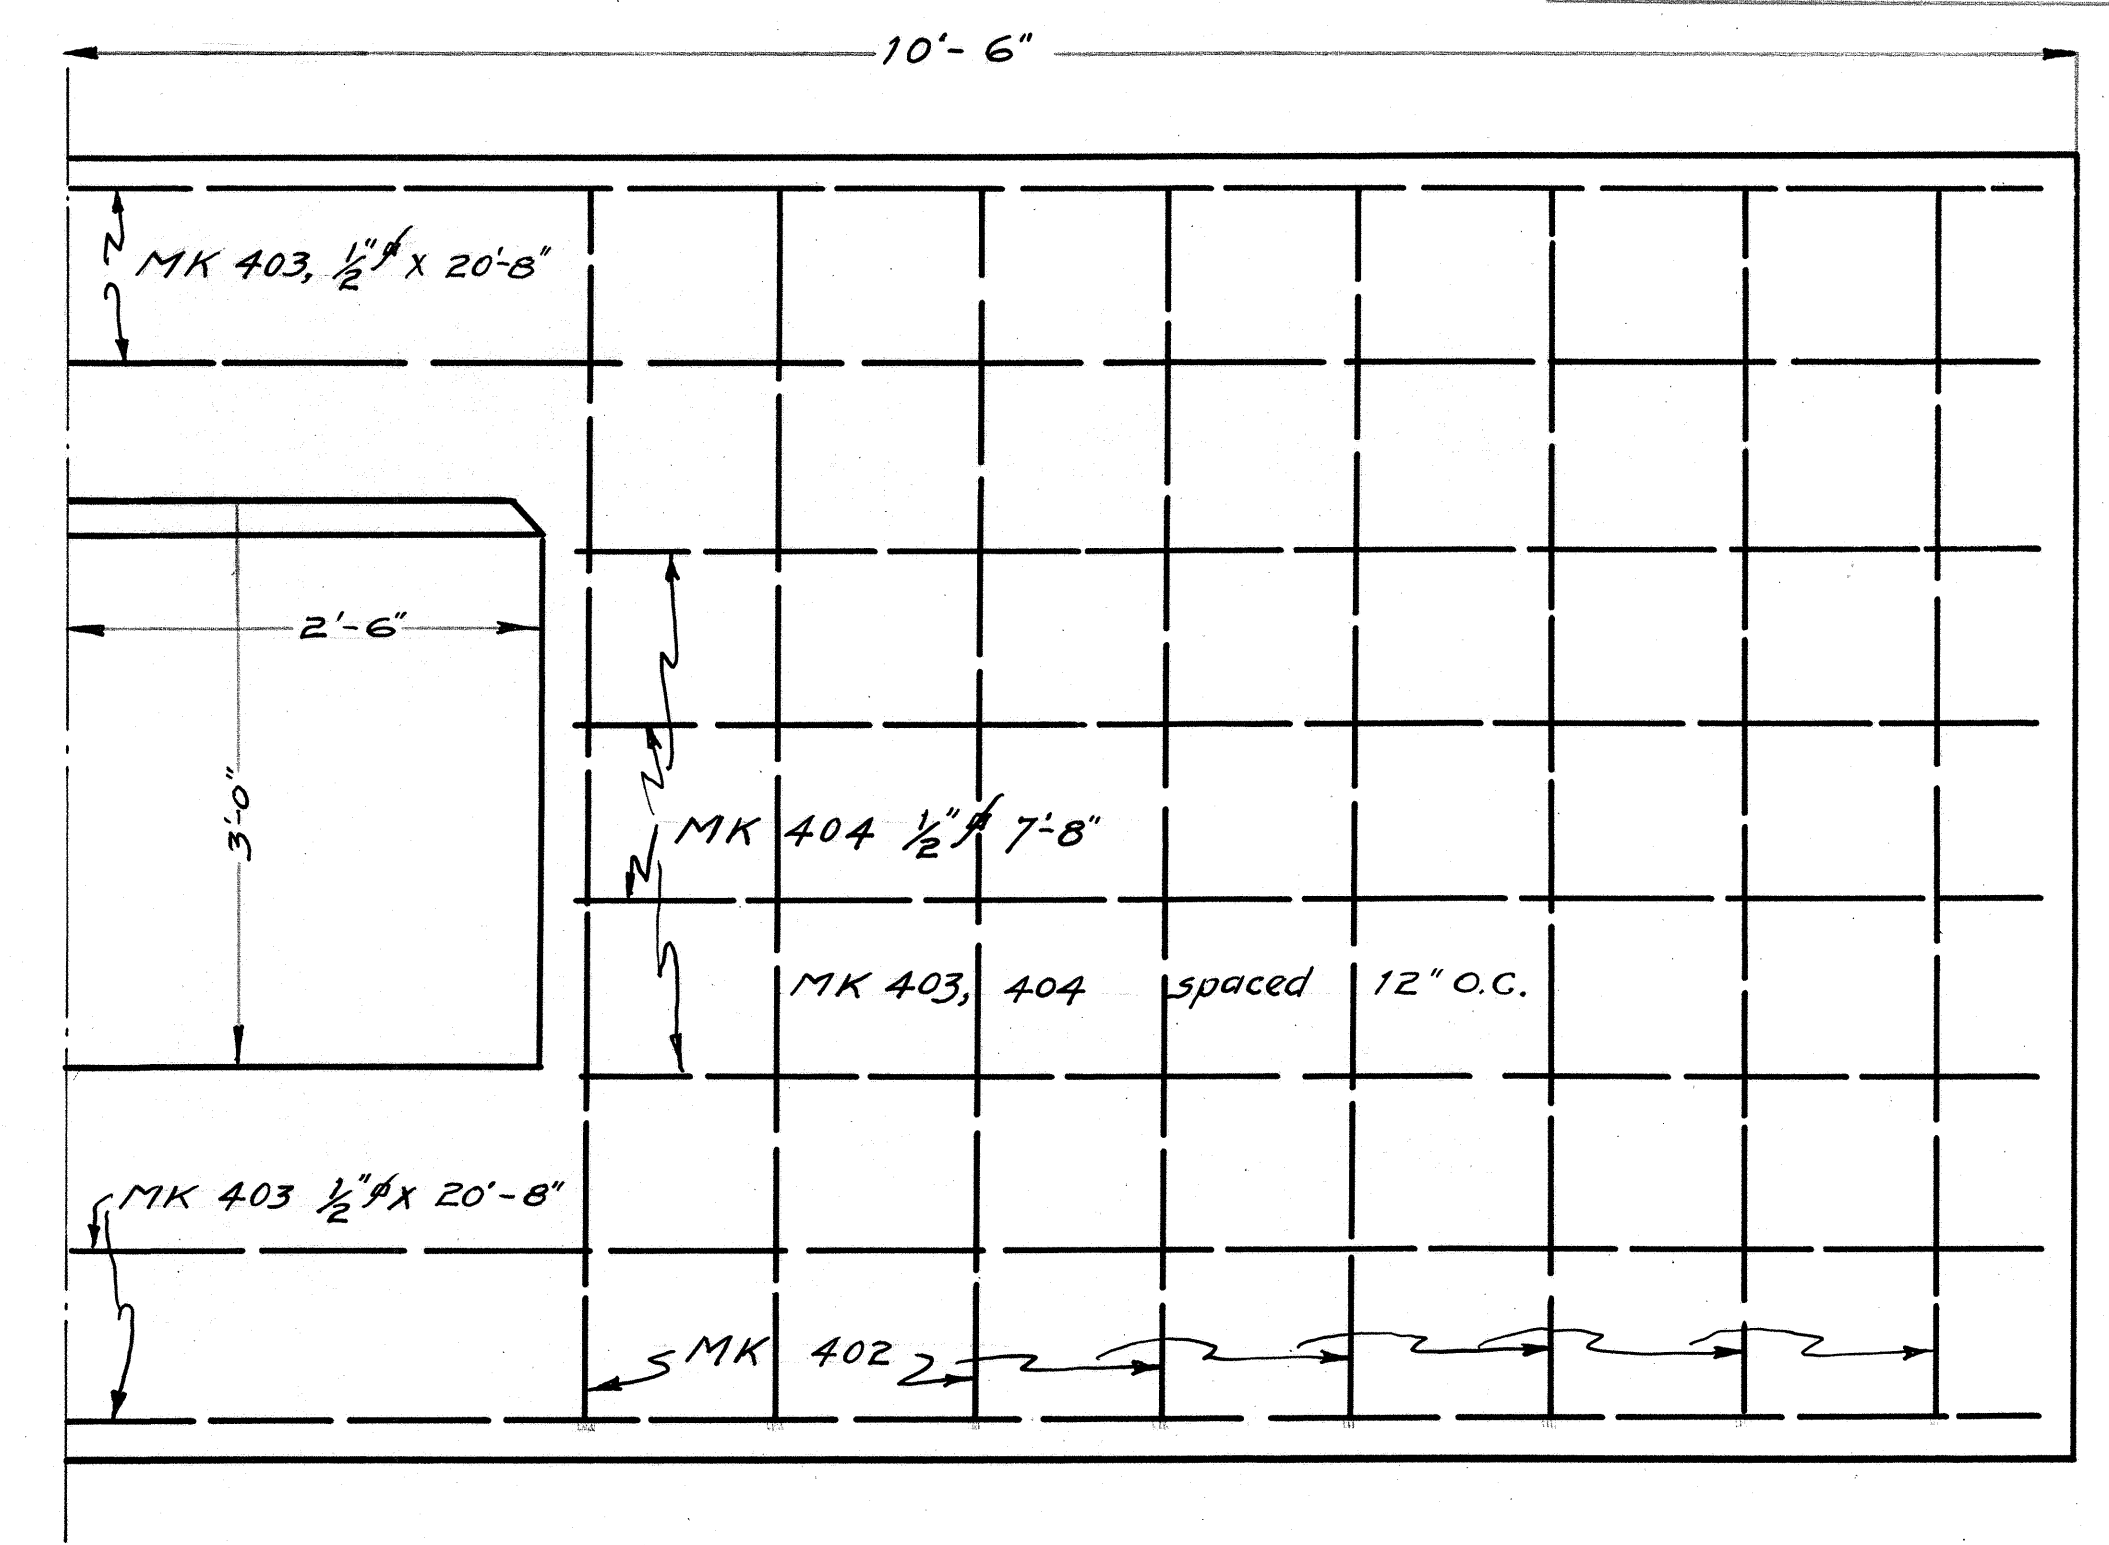


END VIEW CULVERT HEADWALL.


NOTE:-
Center of rein. bars is to be 2" from adj. concrete face.

STANDARD DETAILS 3x5' CONCRETE BOX CULVERT.


SCALE 1" = 1'-0"

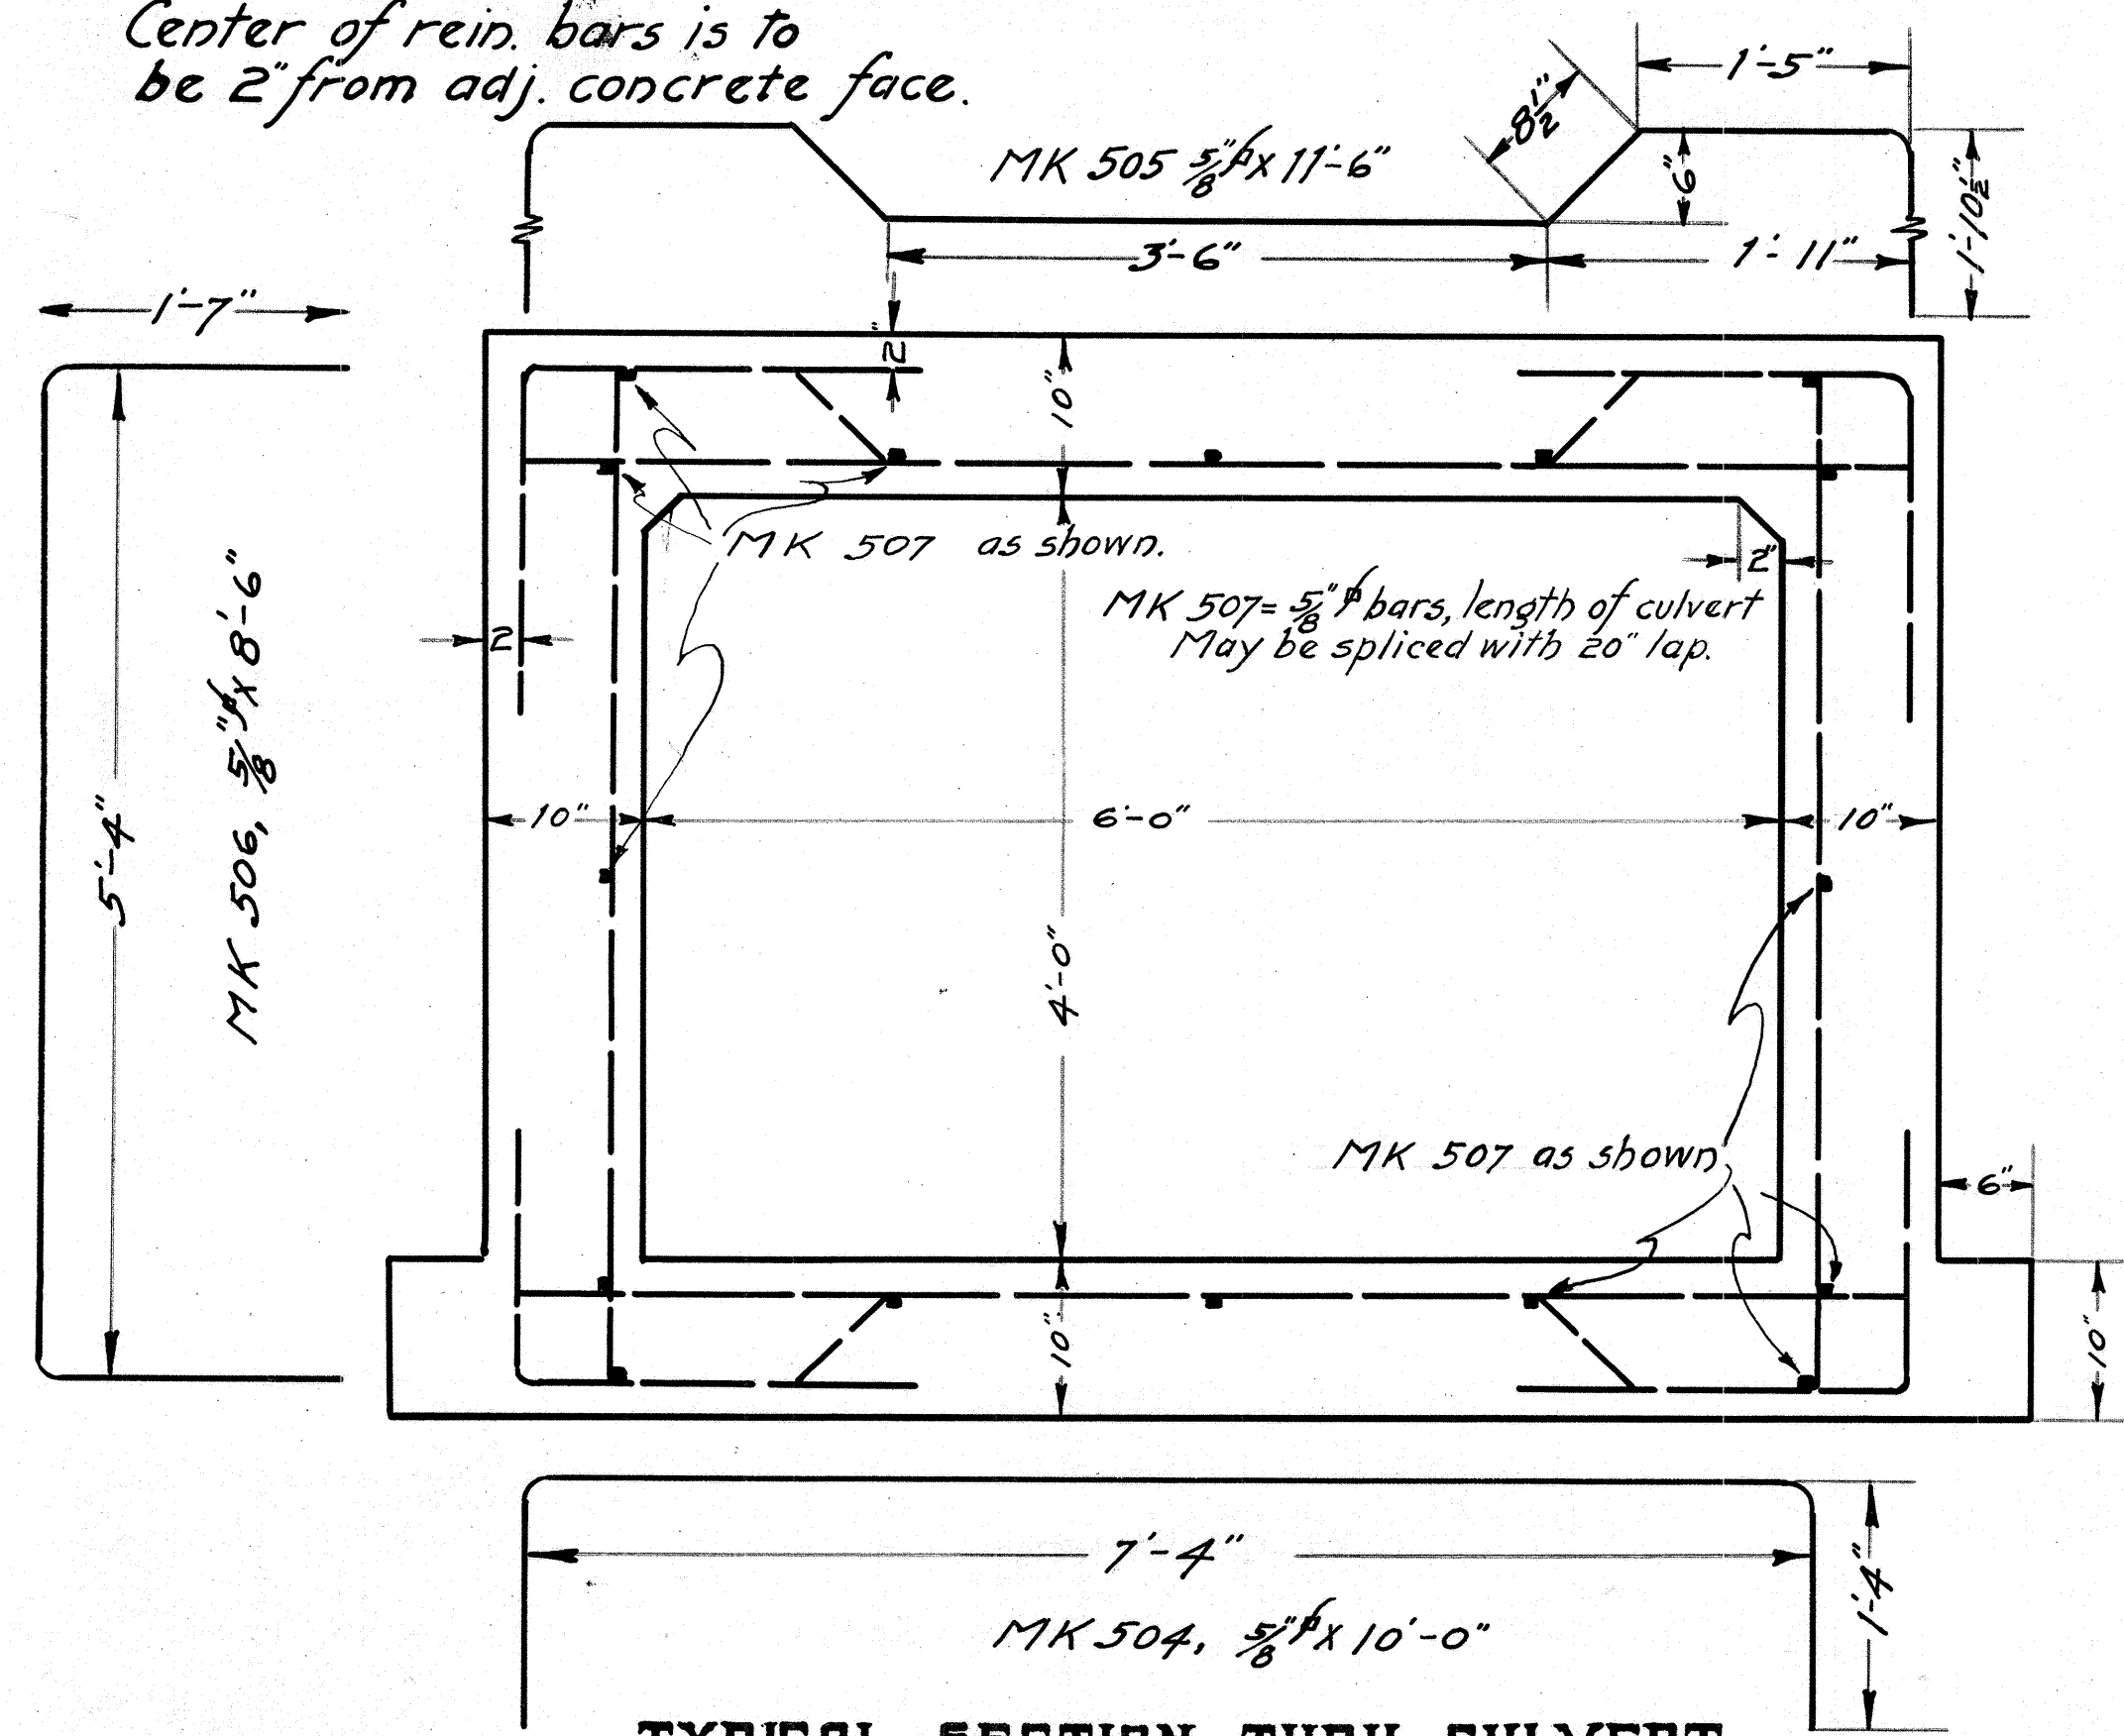

TYPICAL SECTION THRU CULVERT.

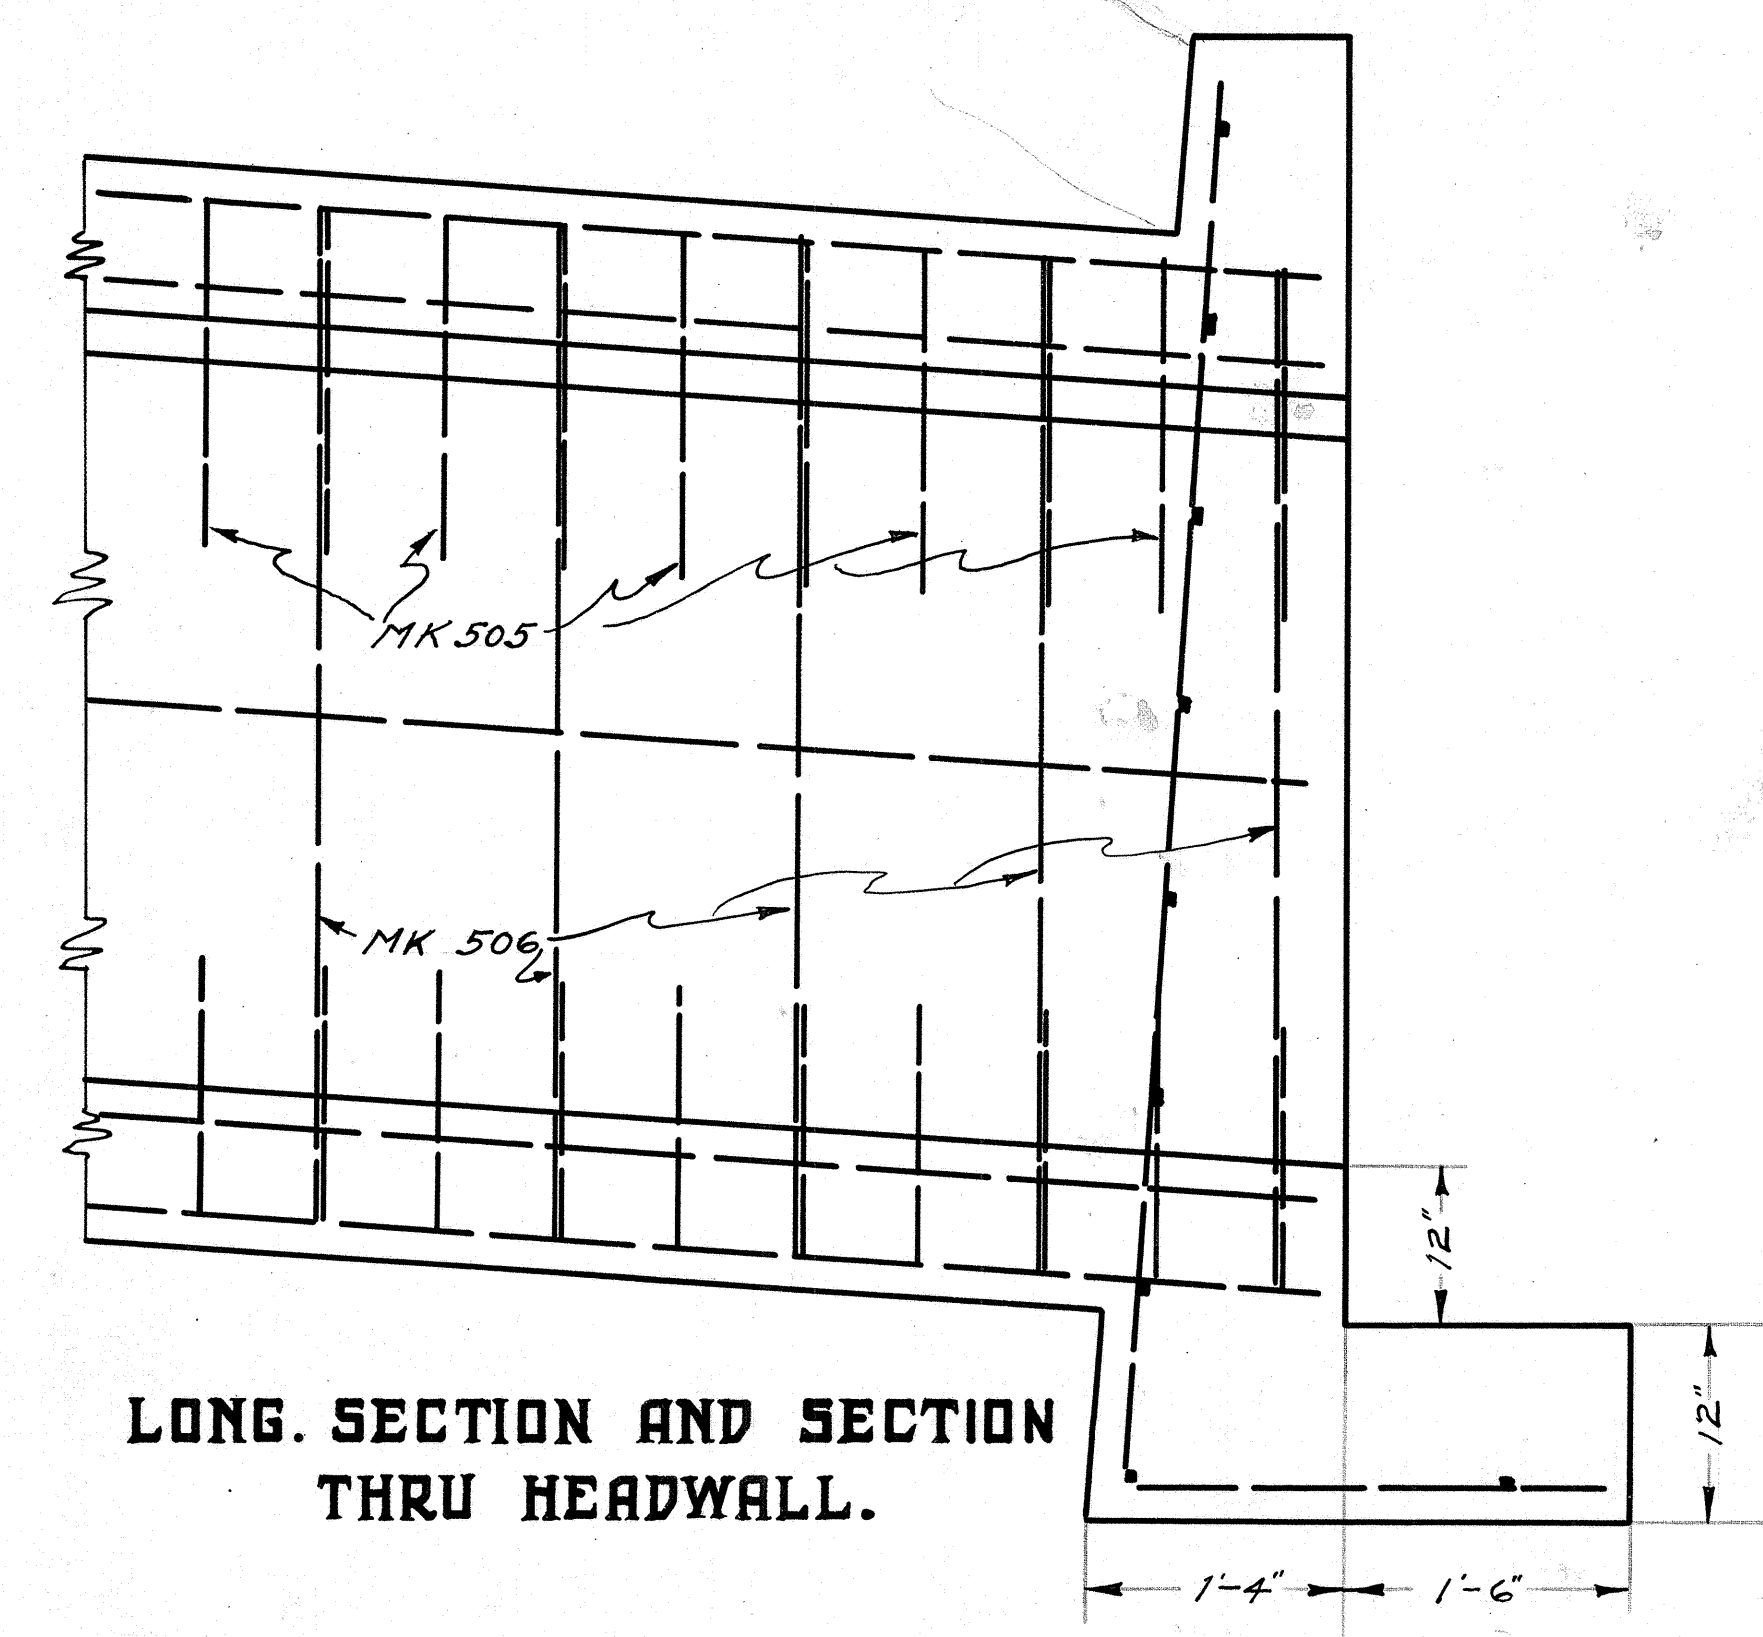




LONG. SECTION AND SECTION THRU HEADWALL.

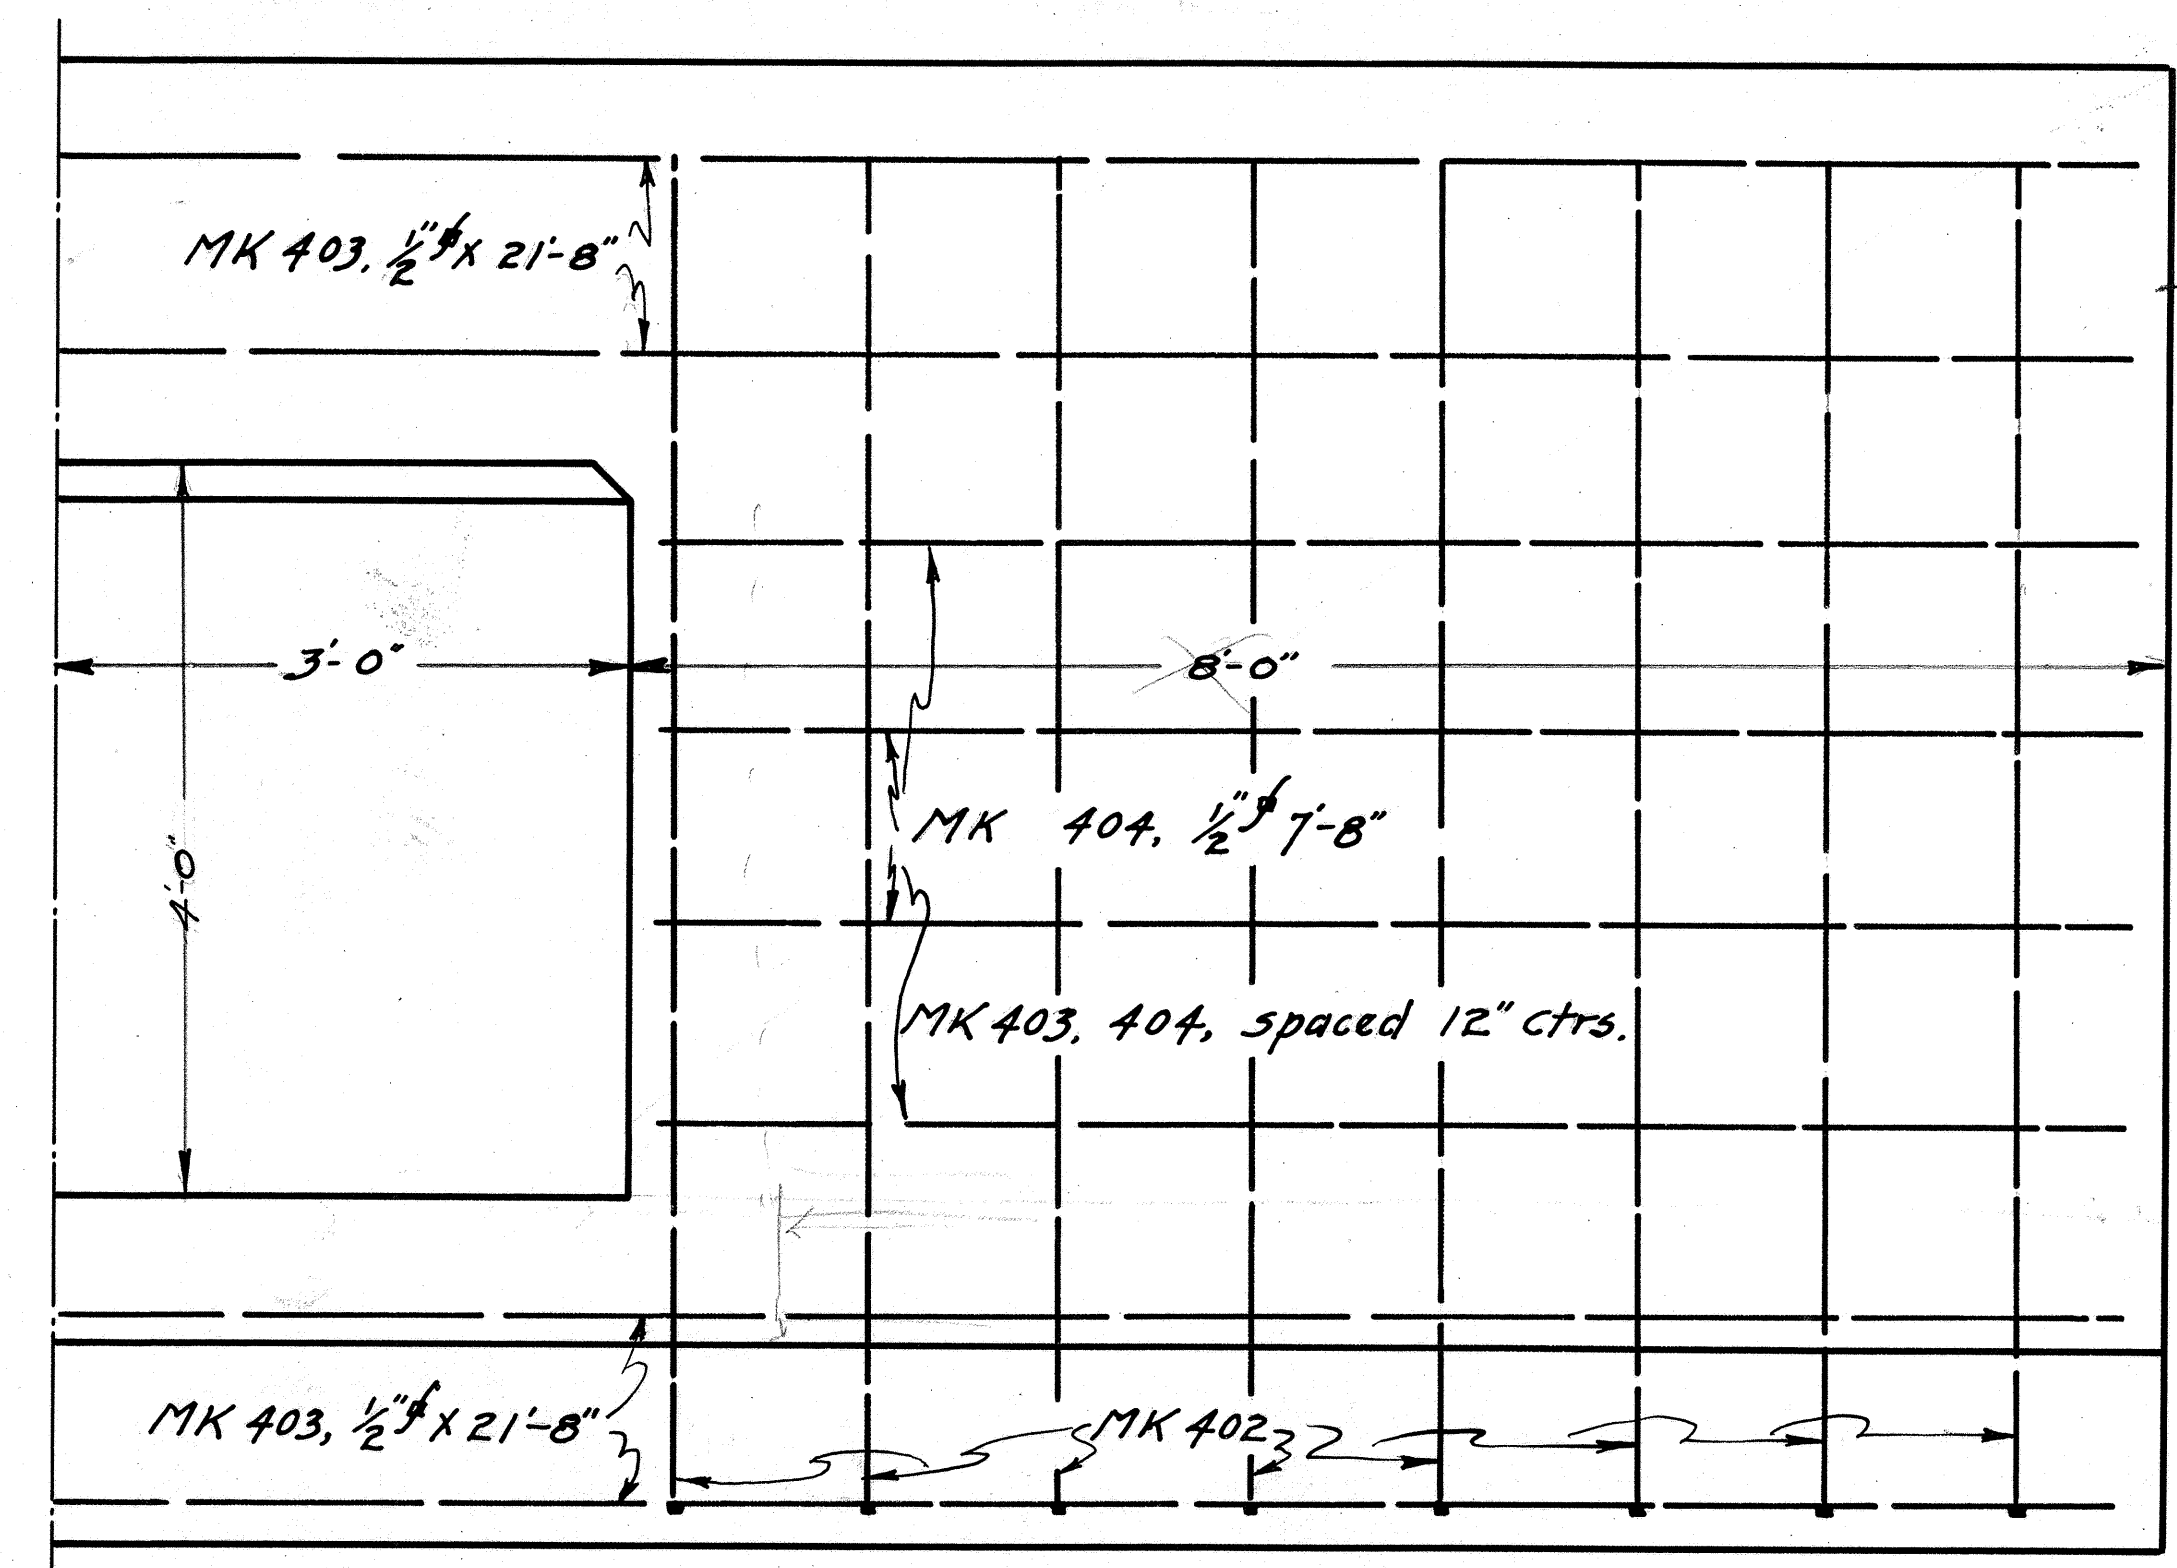




END VIEW CULVERT. HEADWALL.

STANDARD DETAILS 4x6 CONCRETE BOX CULVERT.

NOTE:-
For details, Rubble Masonry type headwall see Sheet No.

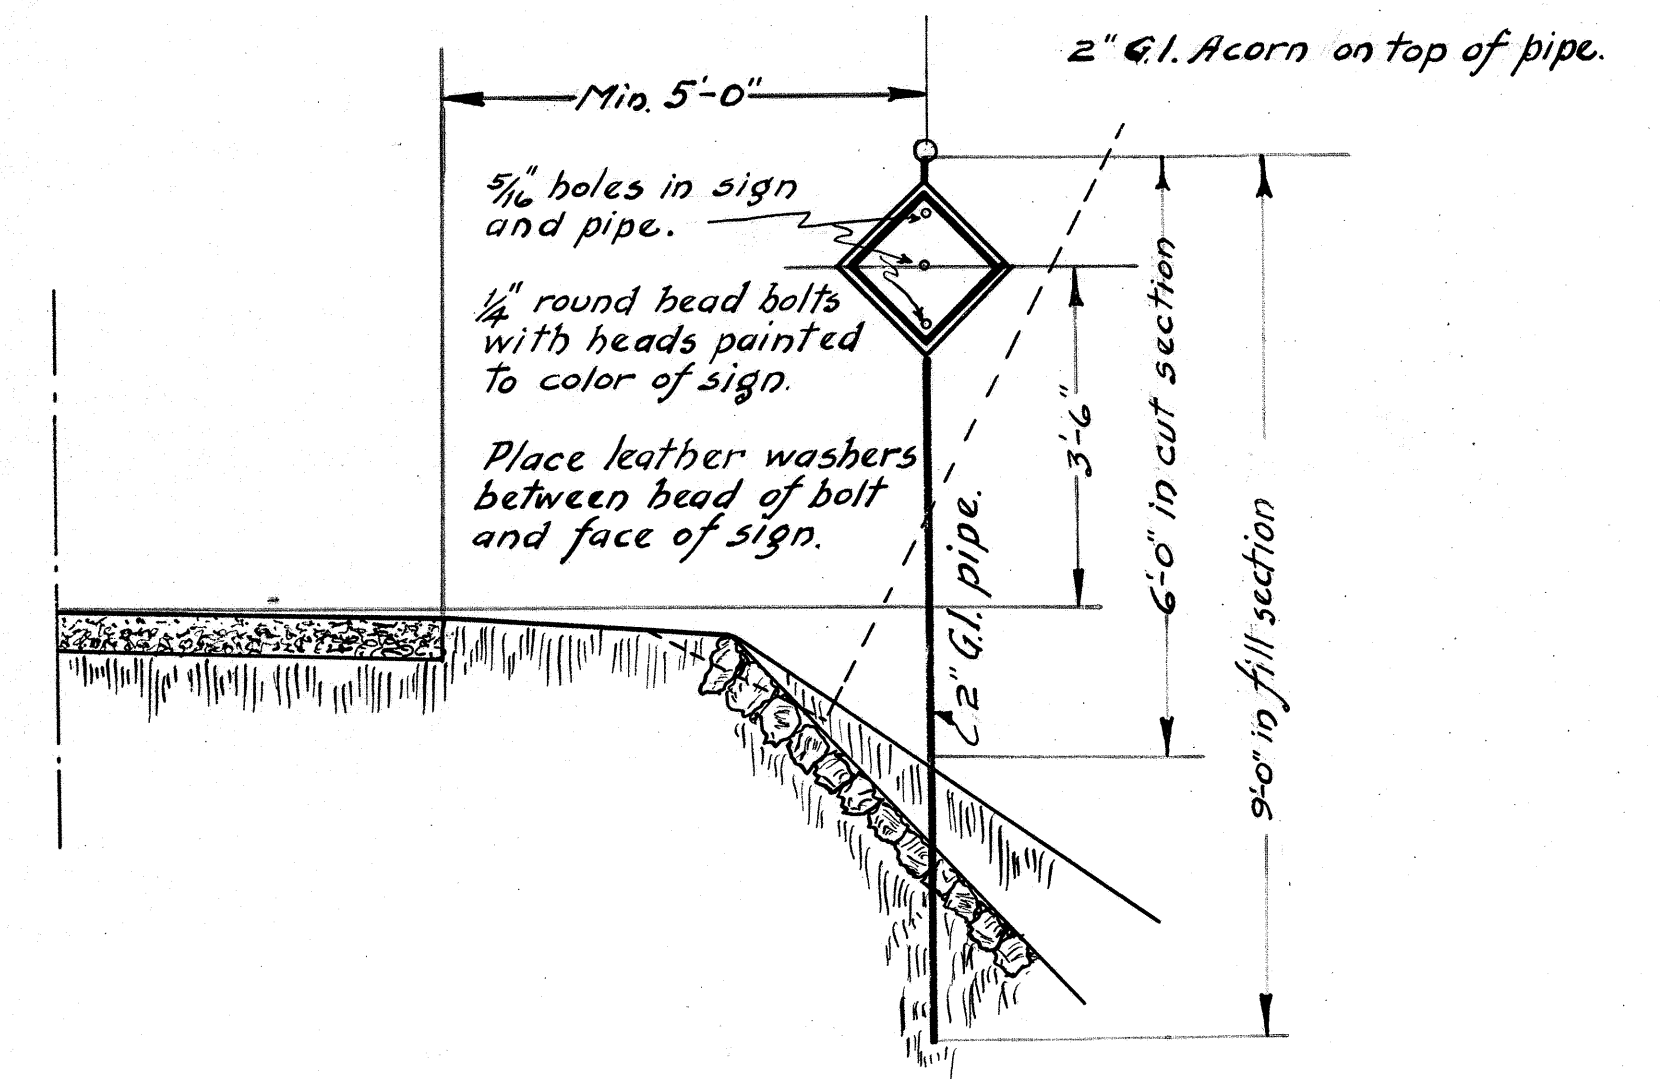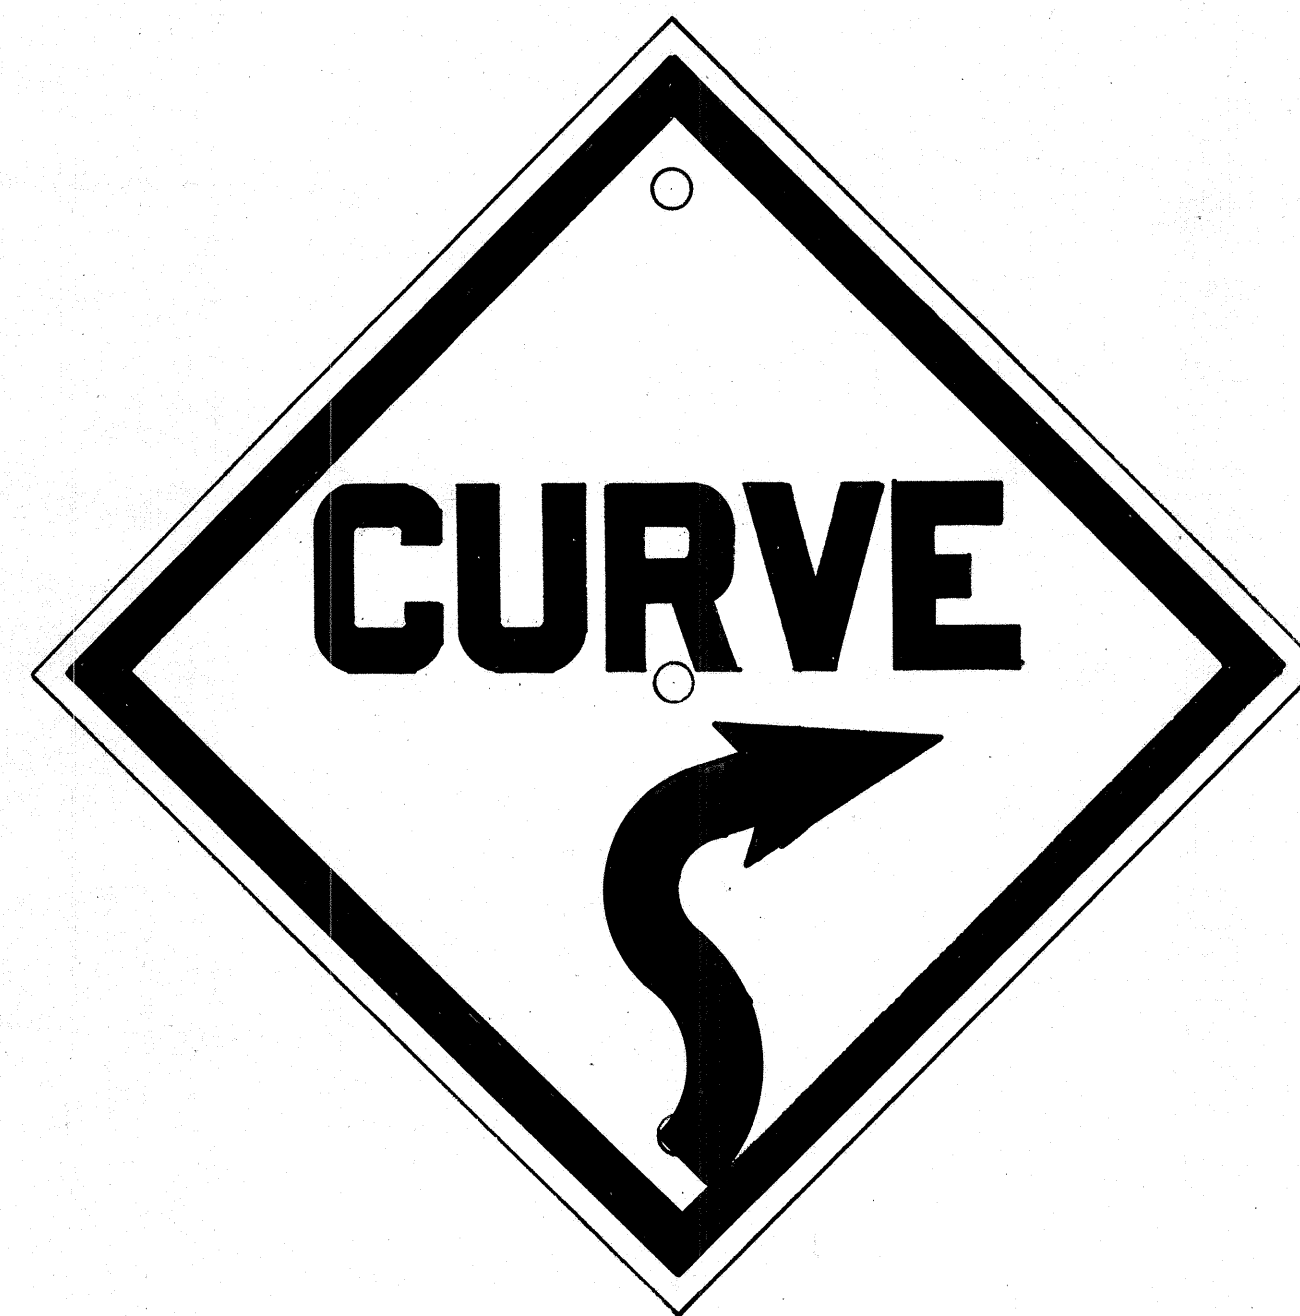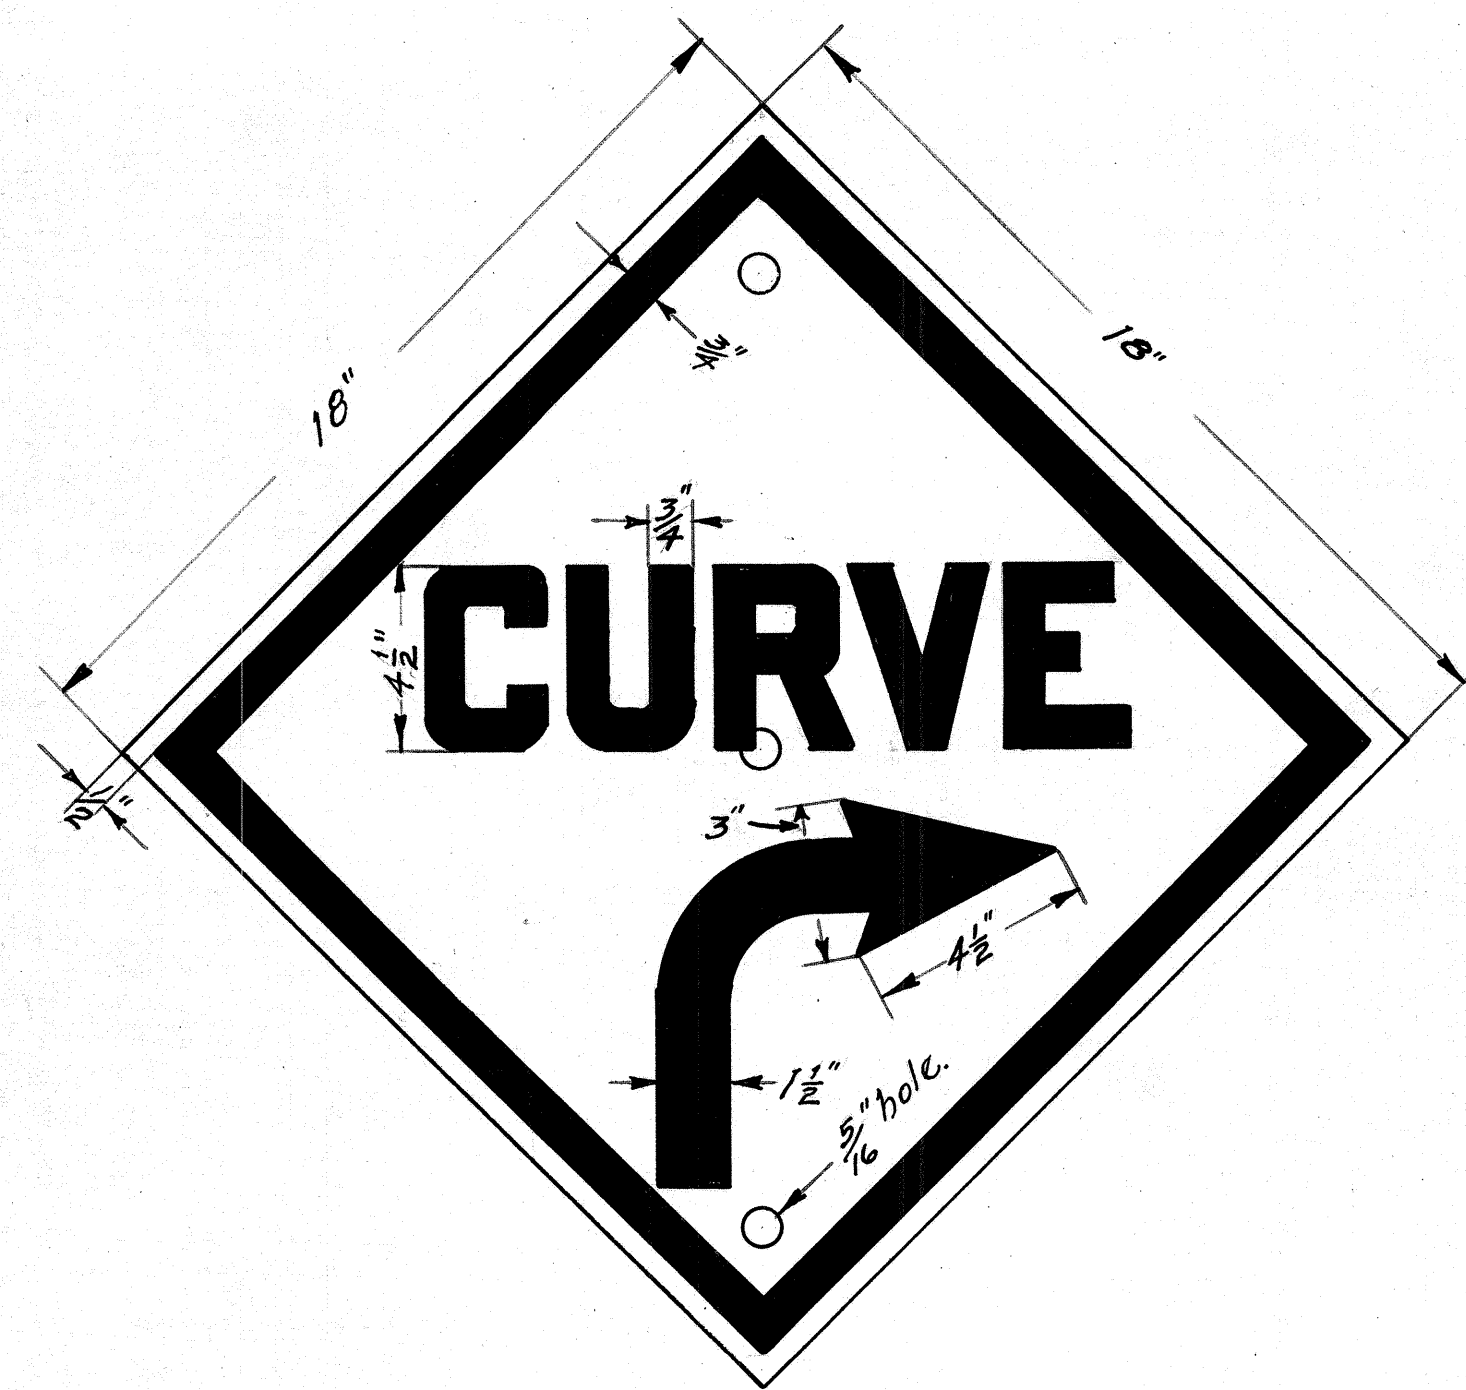

DETAILS. STANDARD HIGHWAY MARKERS

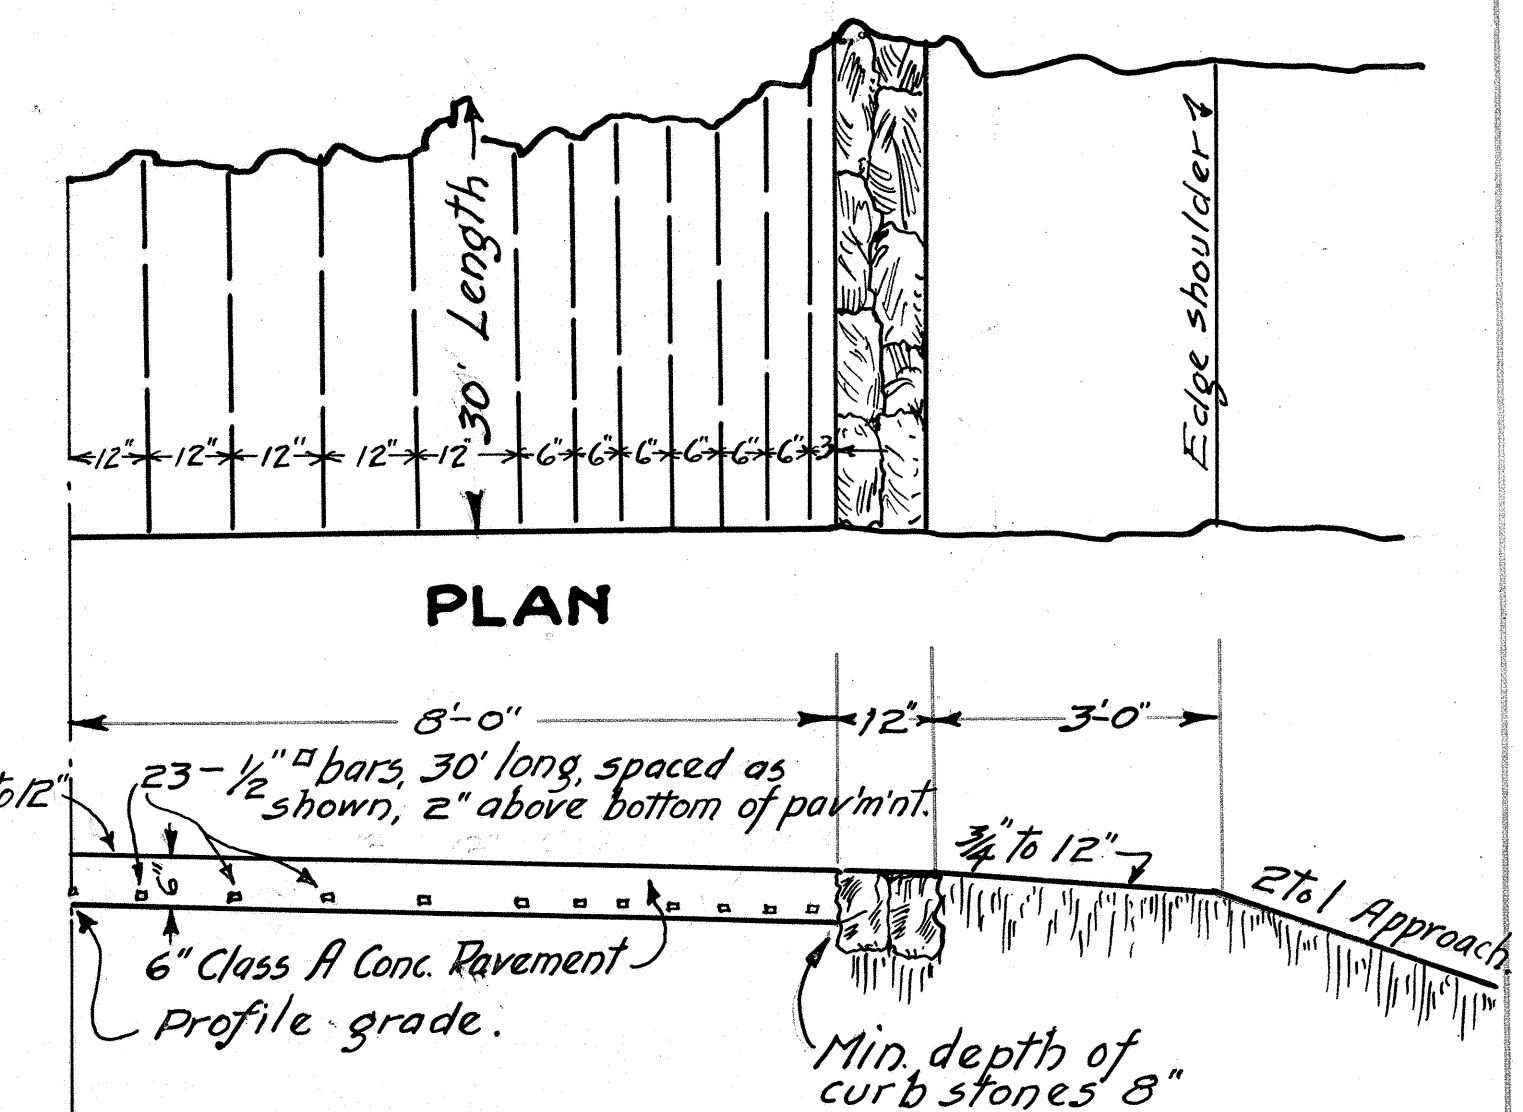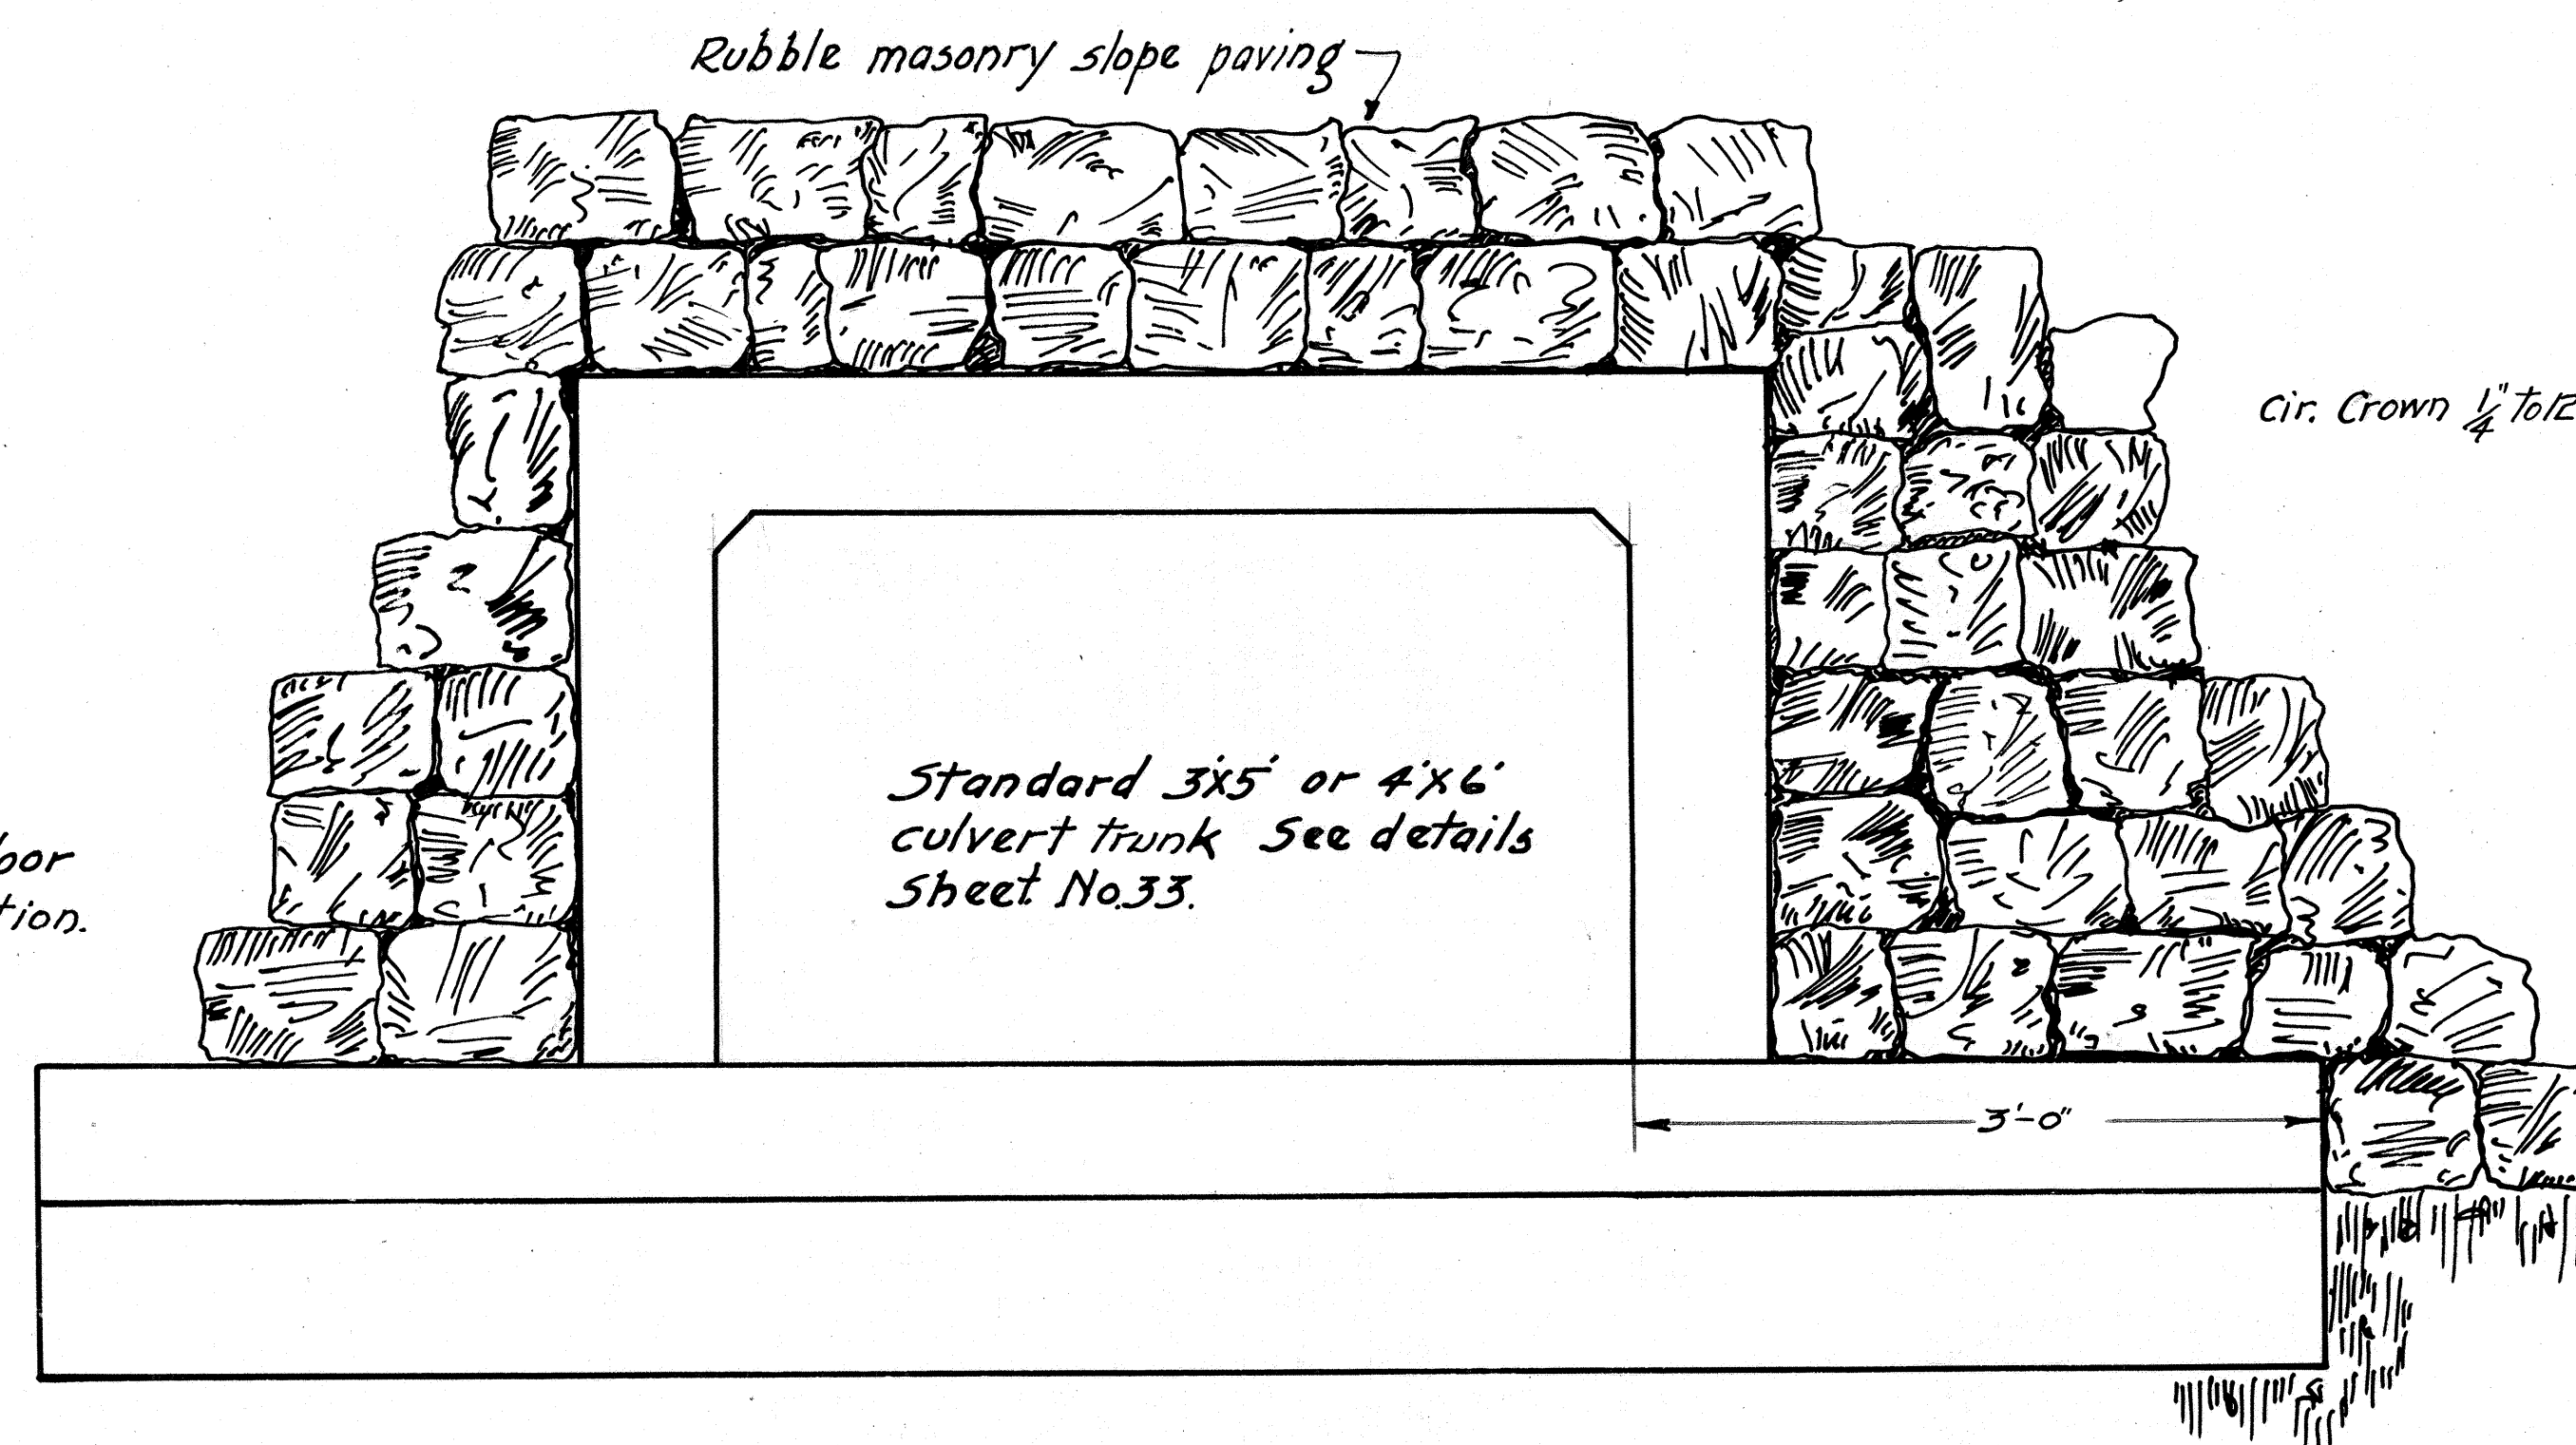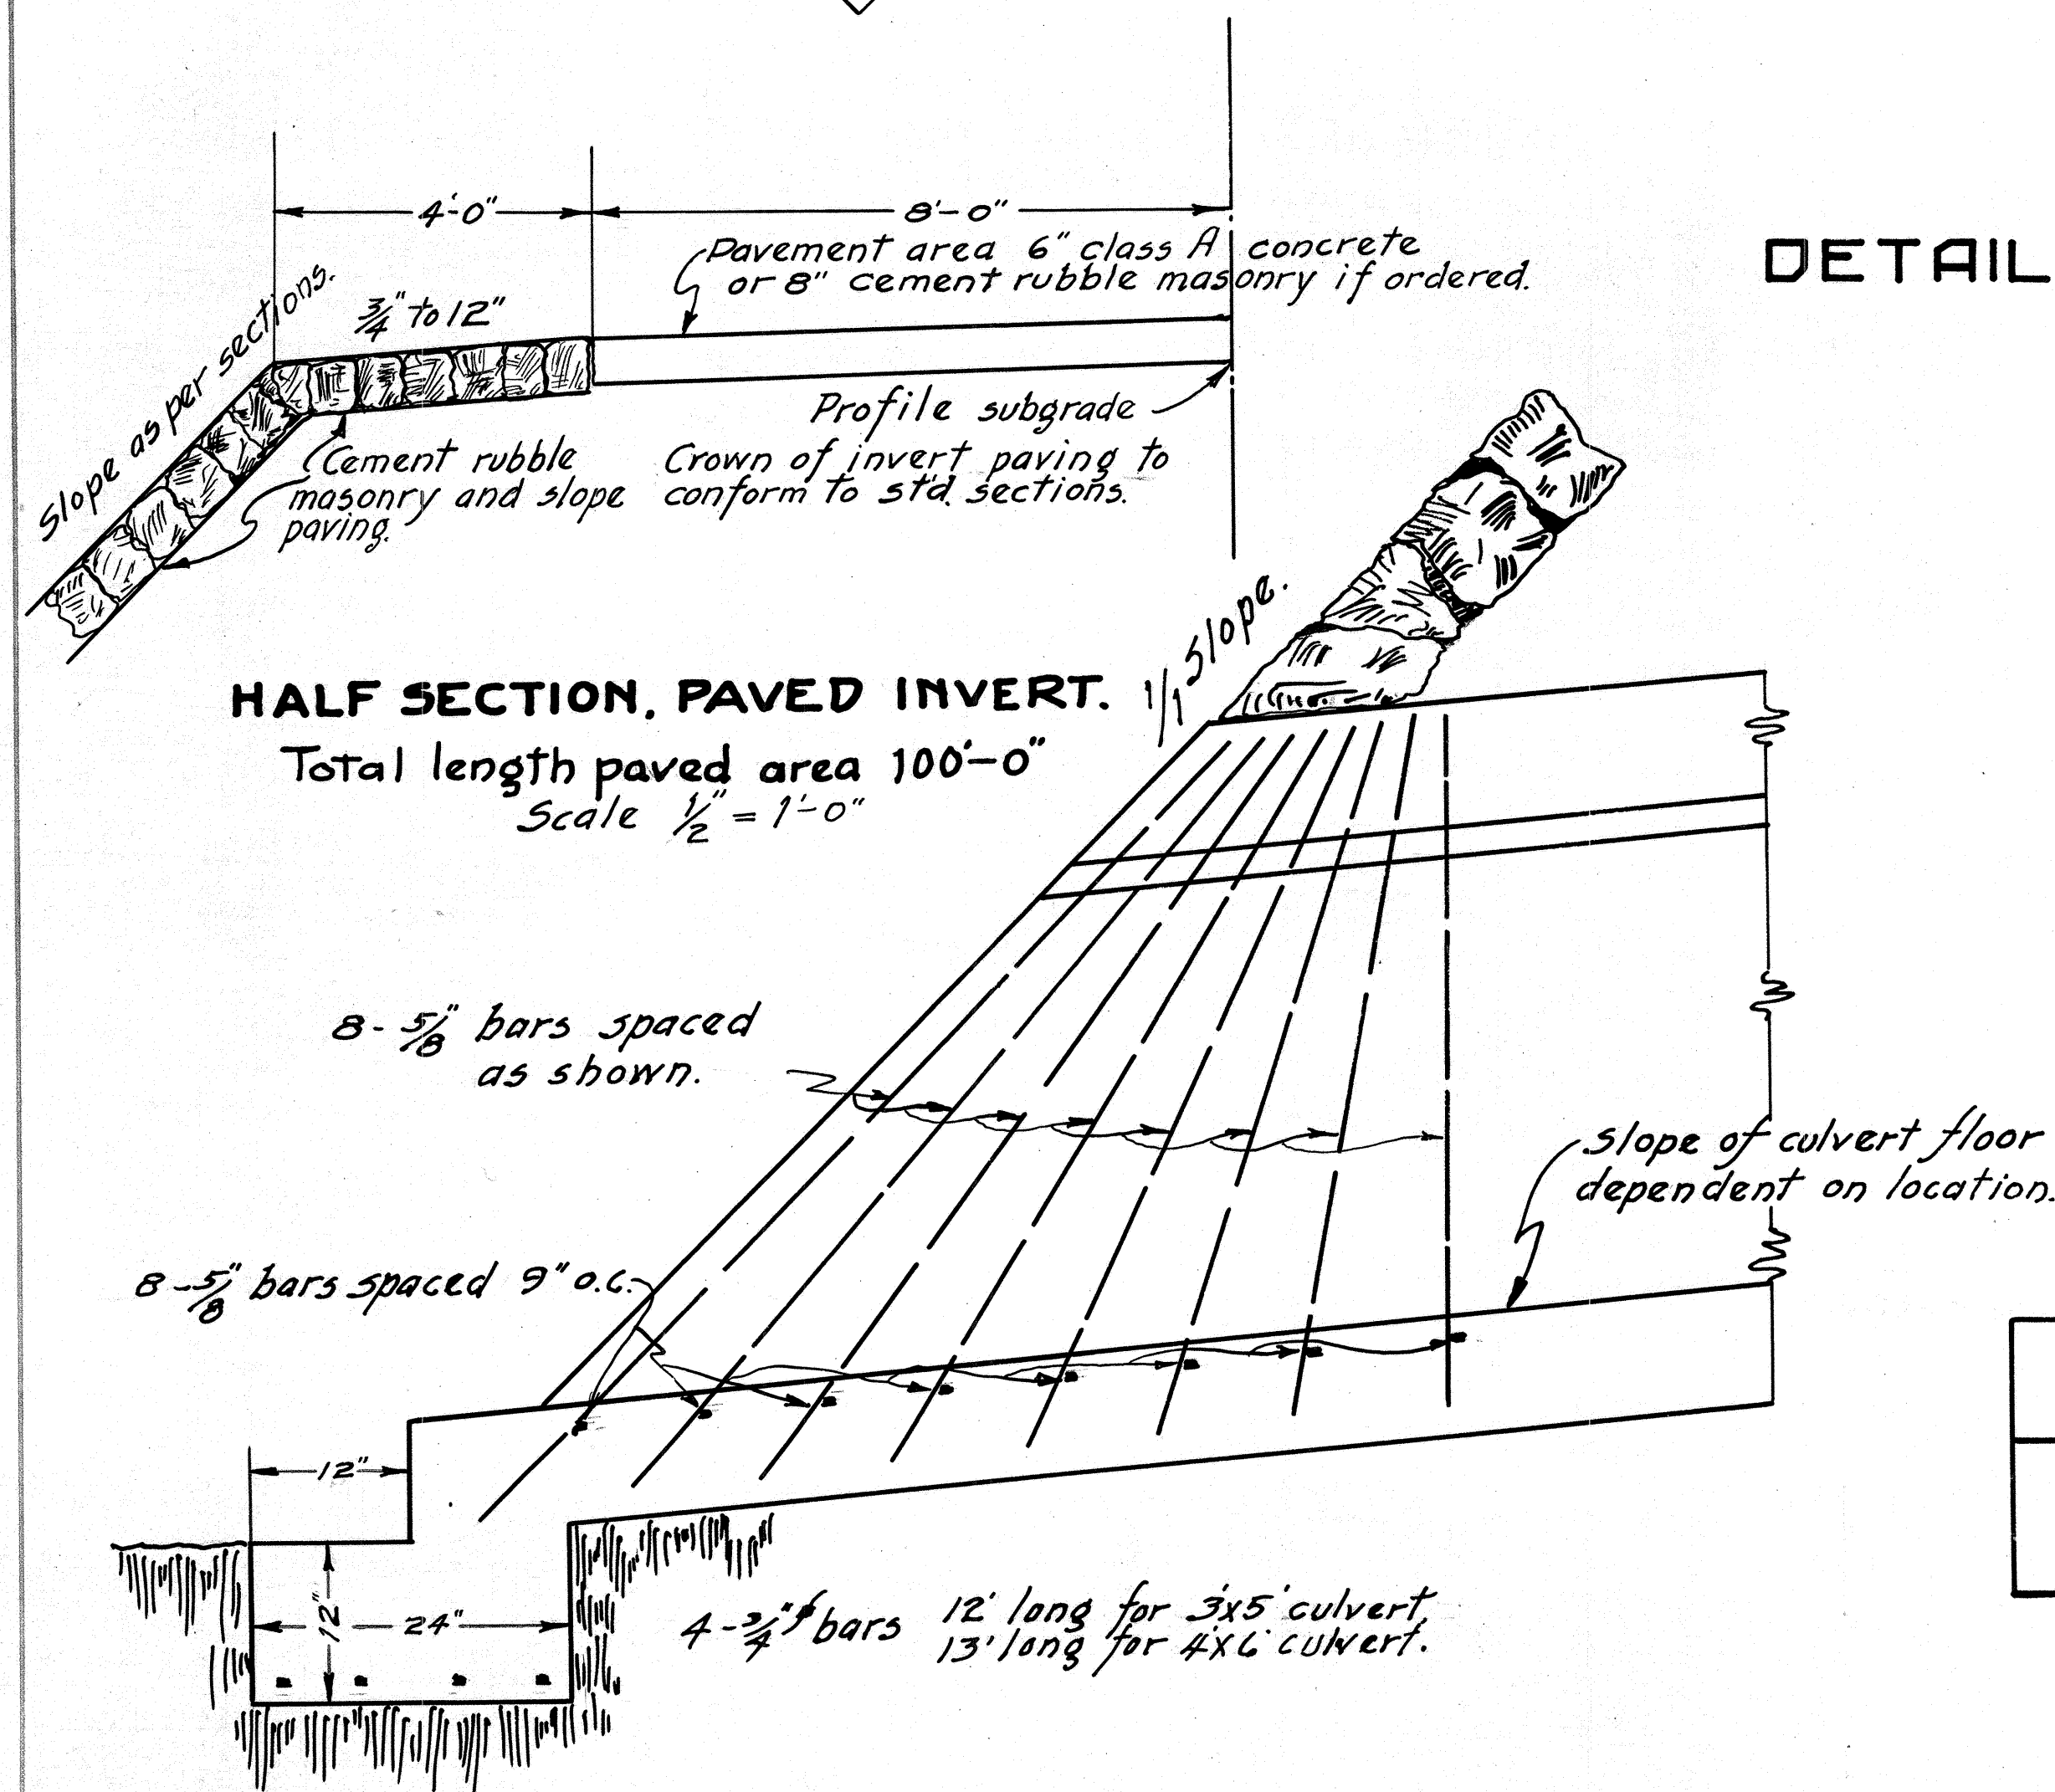

RUBBLE MASONRY CULVERT HEADWALL.