



FED. ROAD DIST. NO.	STATE	FED. AID PROJ. NO.	FISCAL YEAR	SHEET NO.	TOTAL SHEETS
HAWAII	HAW.	M-3500(1)	1980	2	57

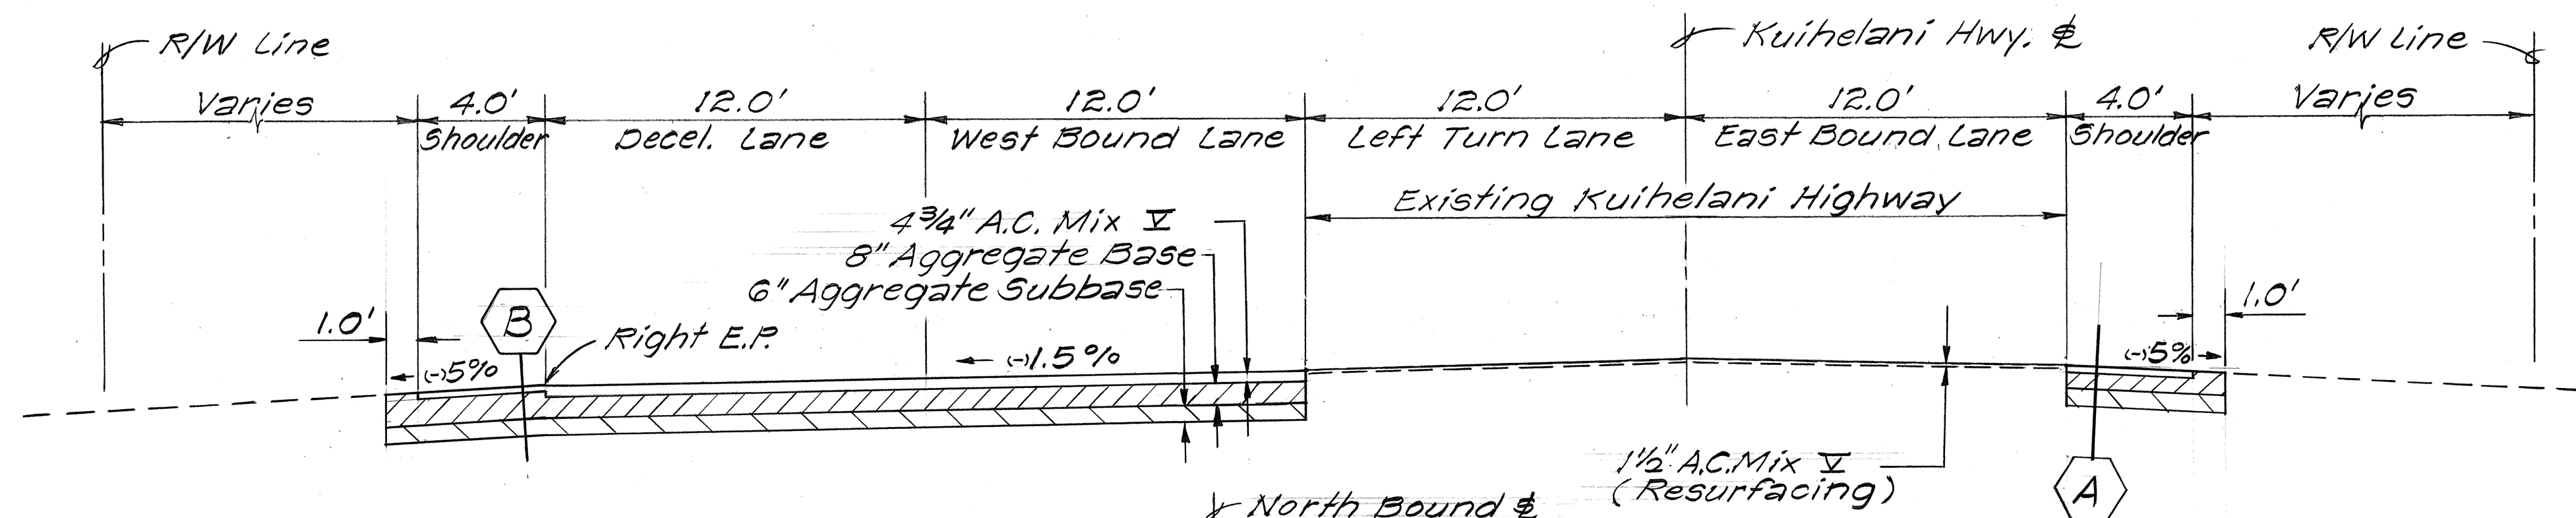


**TYPICAL SECTION
KUIHELANI HIGHWAY**
Scale: 1/4" = 1'-0"



NOTE: Pavement Design and Slopes for Accel. Lane left of Kuihelani Hwy. Sta. 18+50 same as Decel. Lane left of N.B. Sta. 97+50.

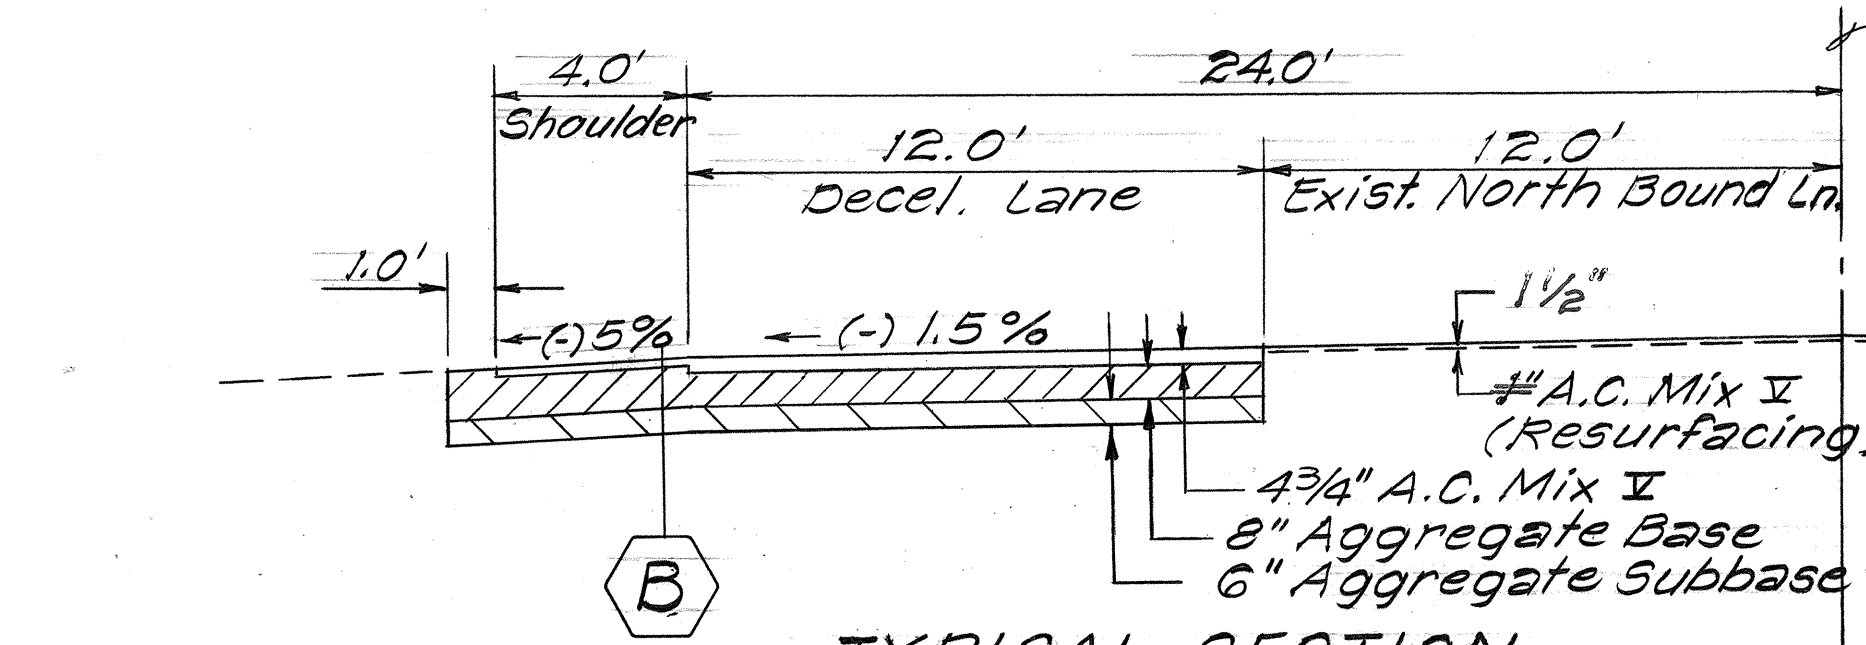

**TYPICAL SECTION
DECEL. LN. LEFT OF N.B. STA. 97+50**
Scale: 1/4" = 1'-0"

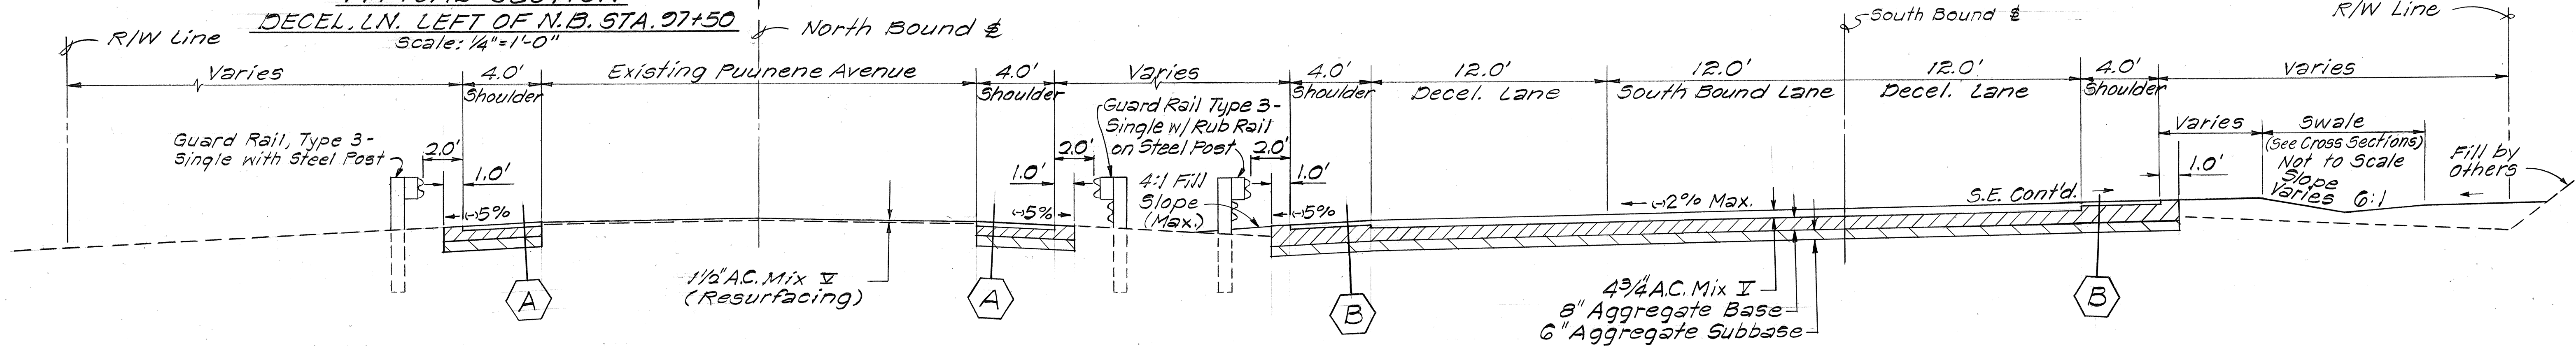

**TYPICAL SECTION
BETWEEN HAWAII ST. & END OF PROJECT**
Scale: 1/4" = 1'-0"

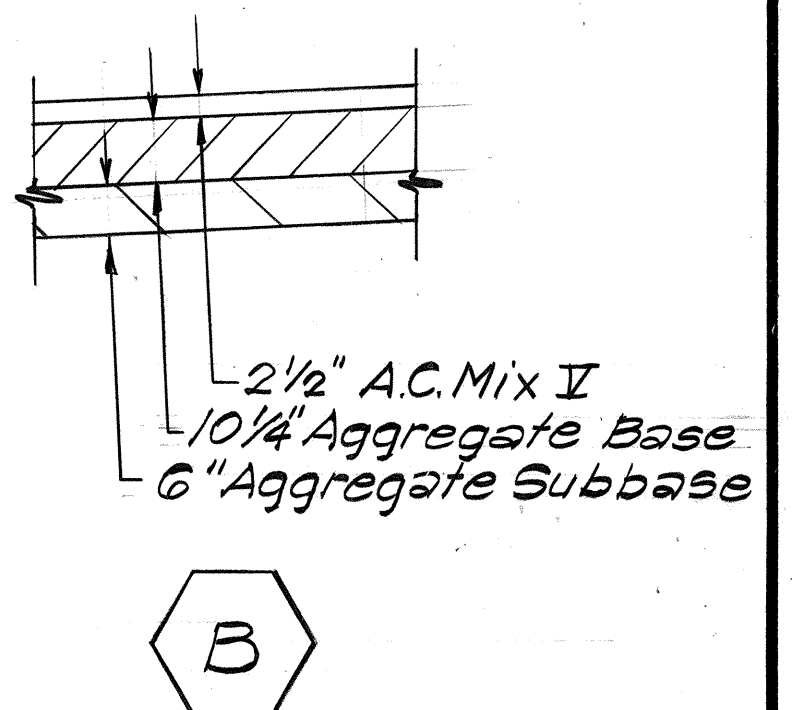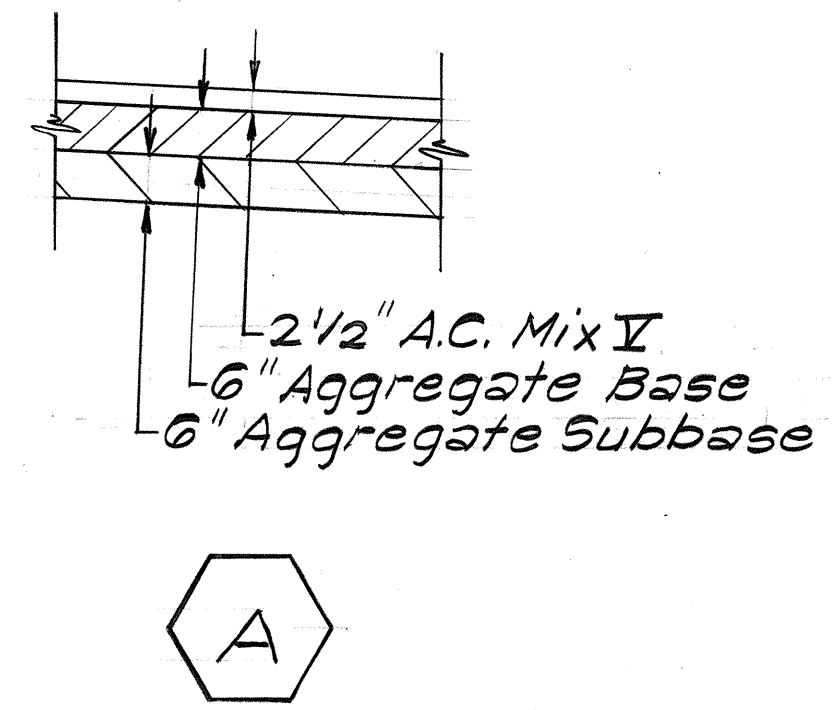

ORIGINAL PLAN	DATE
SURVEY PLOTTED BY	
DRAWN BY	
DESIGNED BY	
CHECKED BY	
NO.	

STATE OF HAWAII
DEPARTMENT OF TRANSPORTATION
LAND TRANSPORTATION FACILITIES DIVISION

TYPICAL SECTIONS

PUUNENE AVE. IMPROVEMENTS, PH. II
HAWAII ST. TO KUIHELANI HIGHWAY
F.A.M. PROJECT NO. M-3500(1)
Scale: As Shown Date: Dec. 1978
SHEET NO. 1 OF 1 SHEETS