
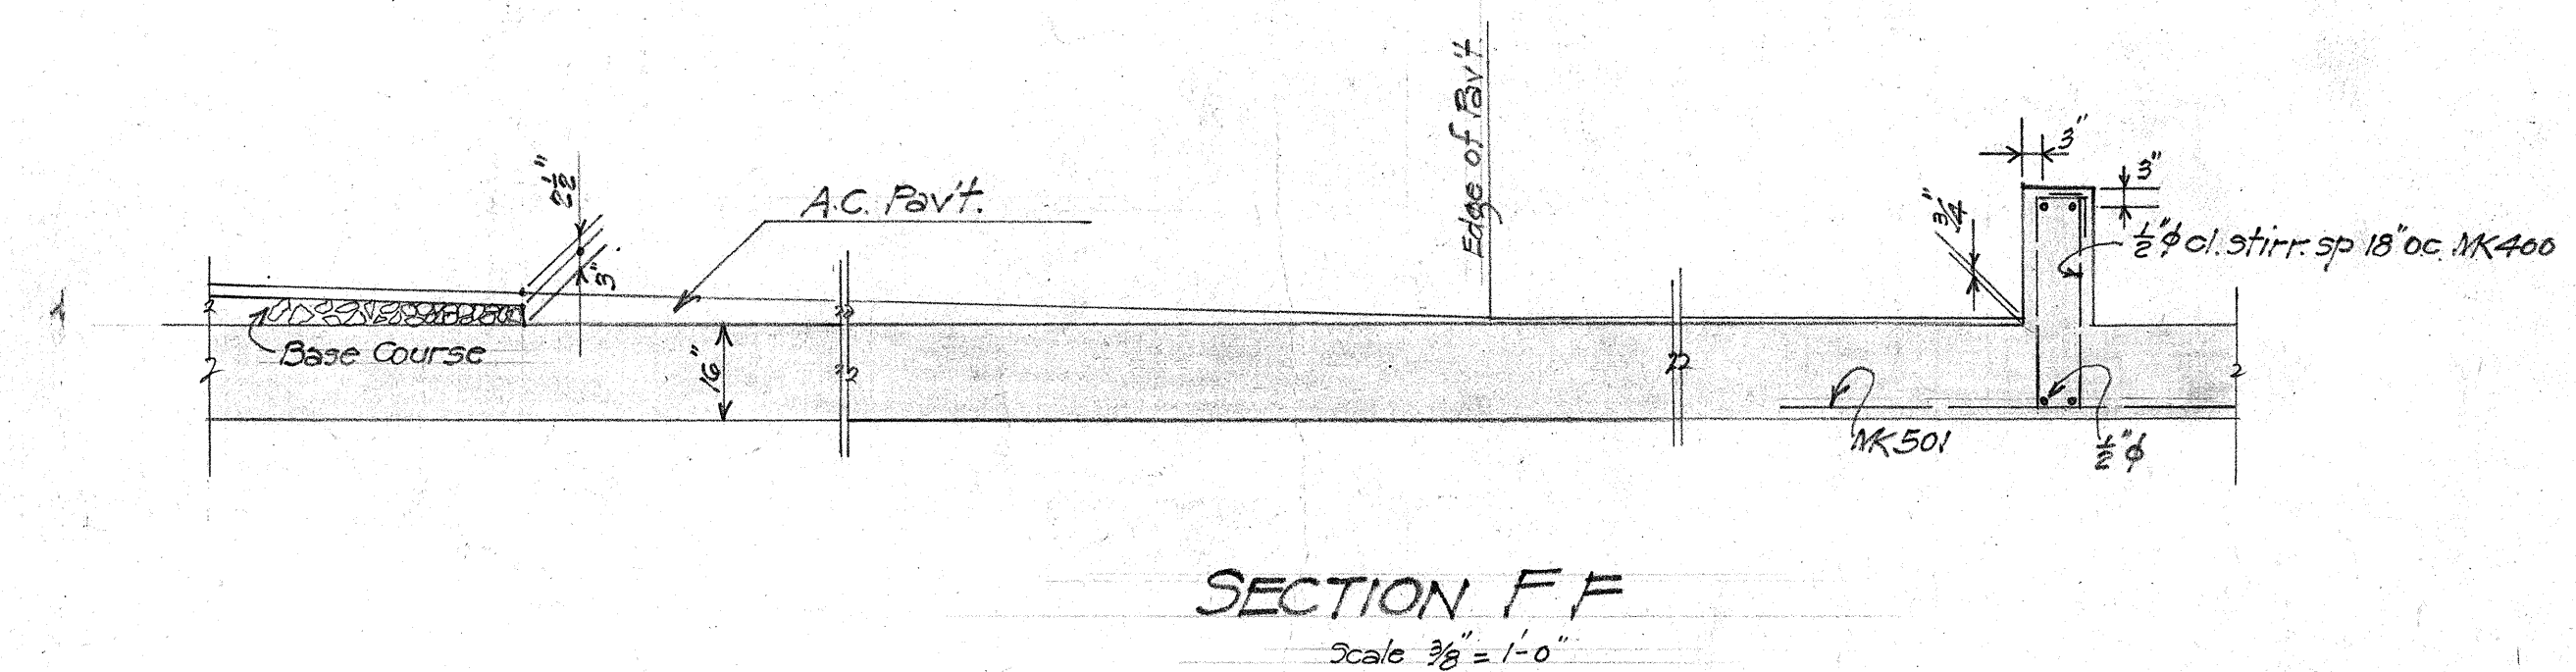
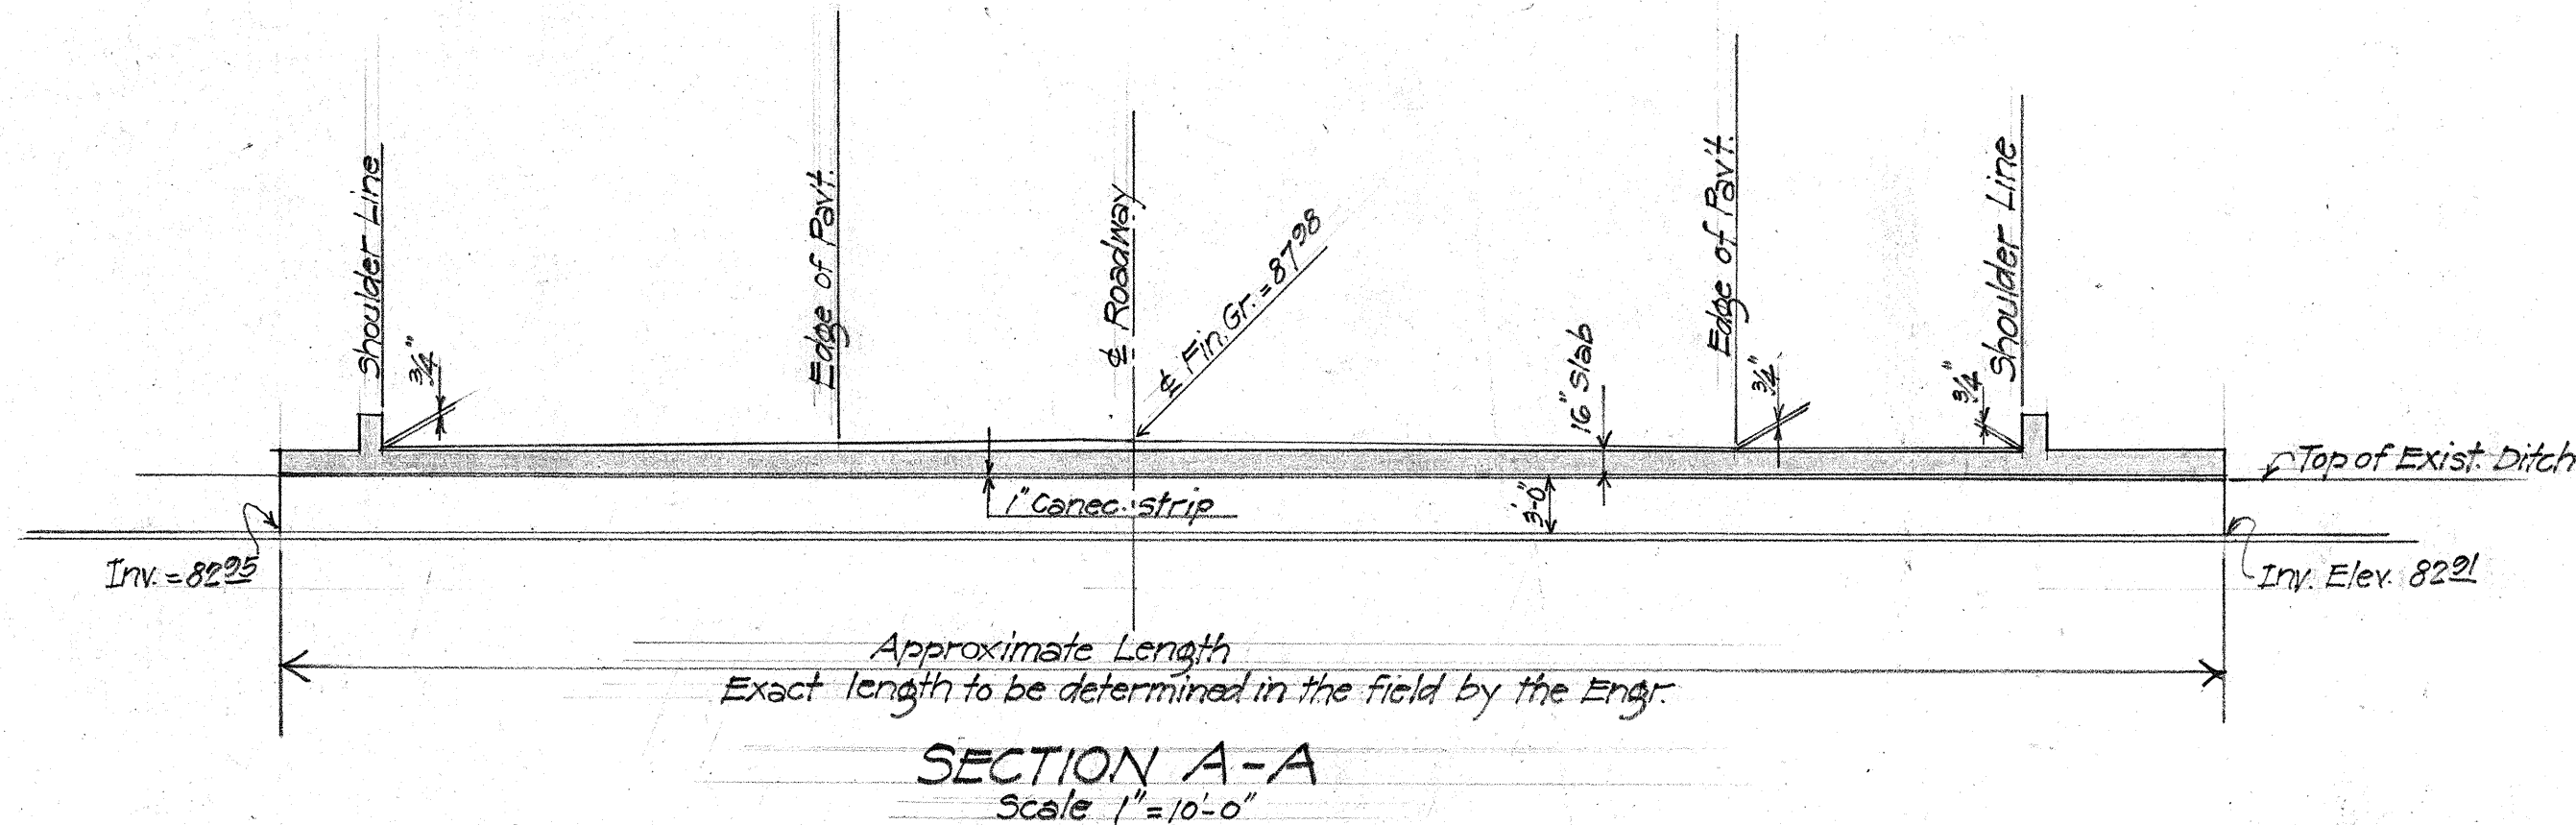
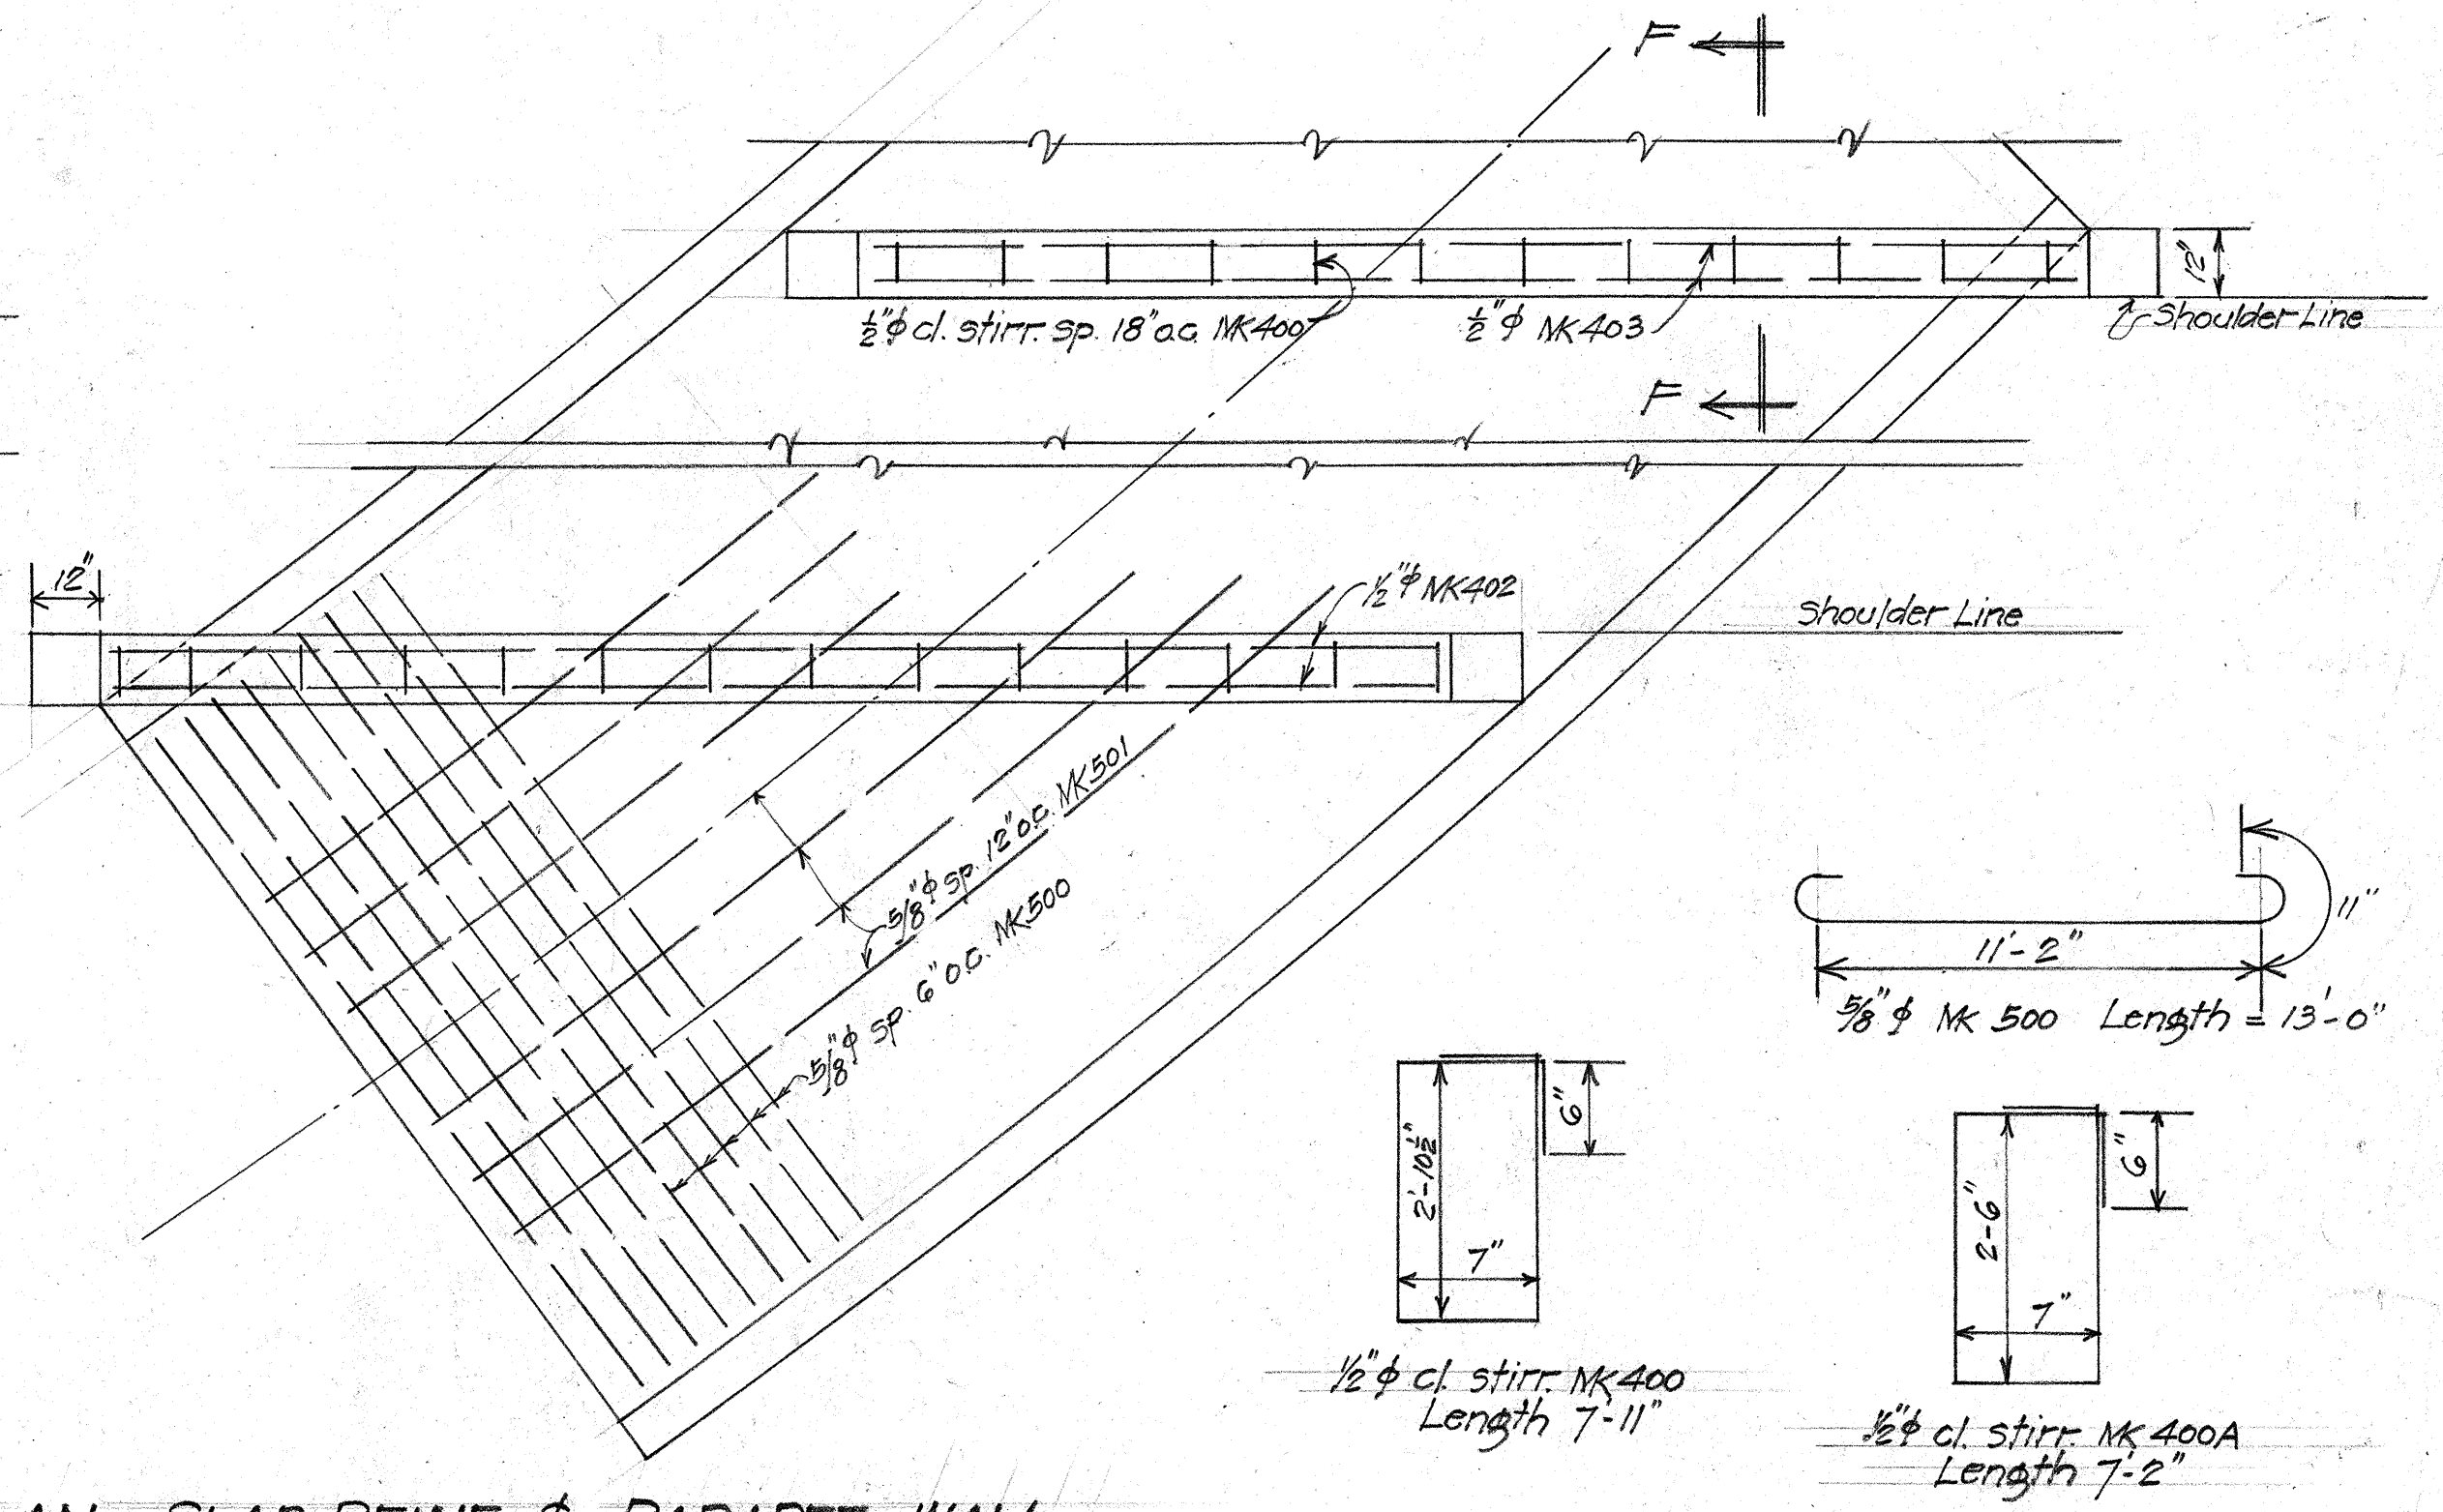
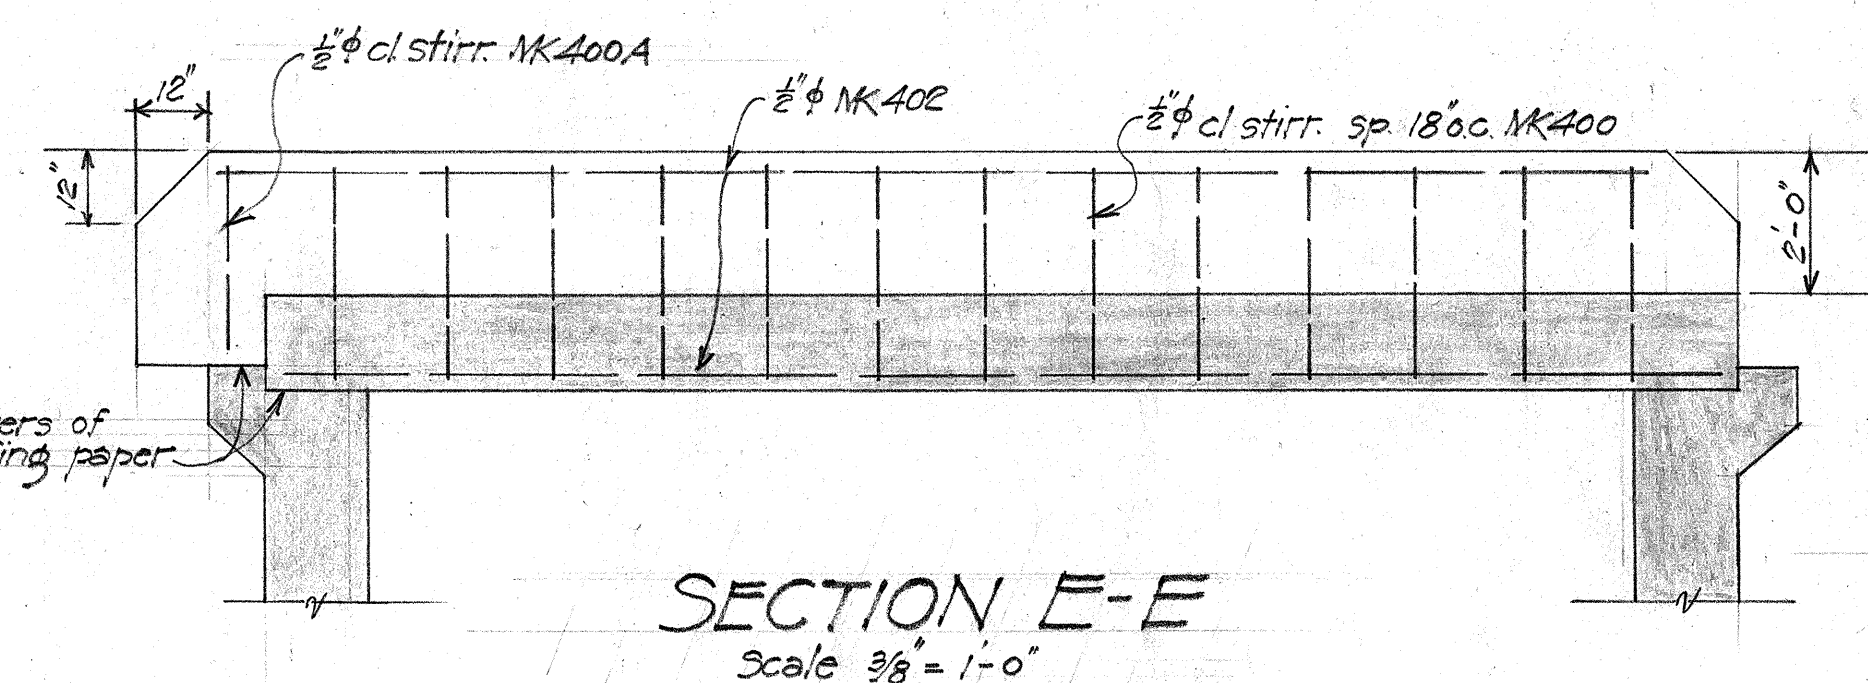
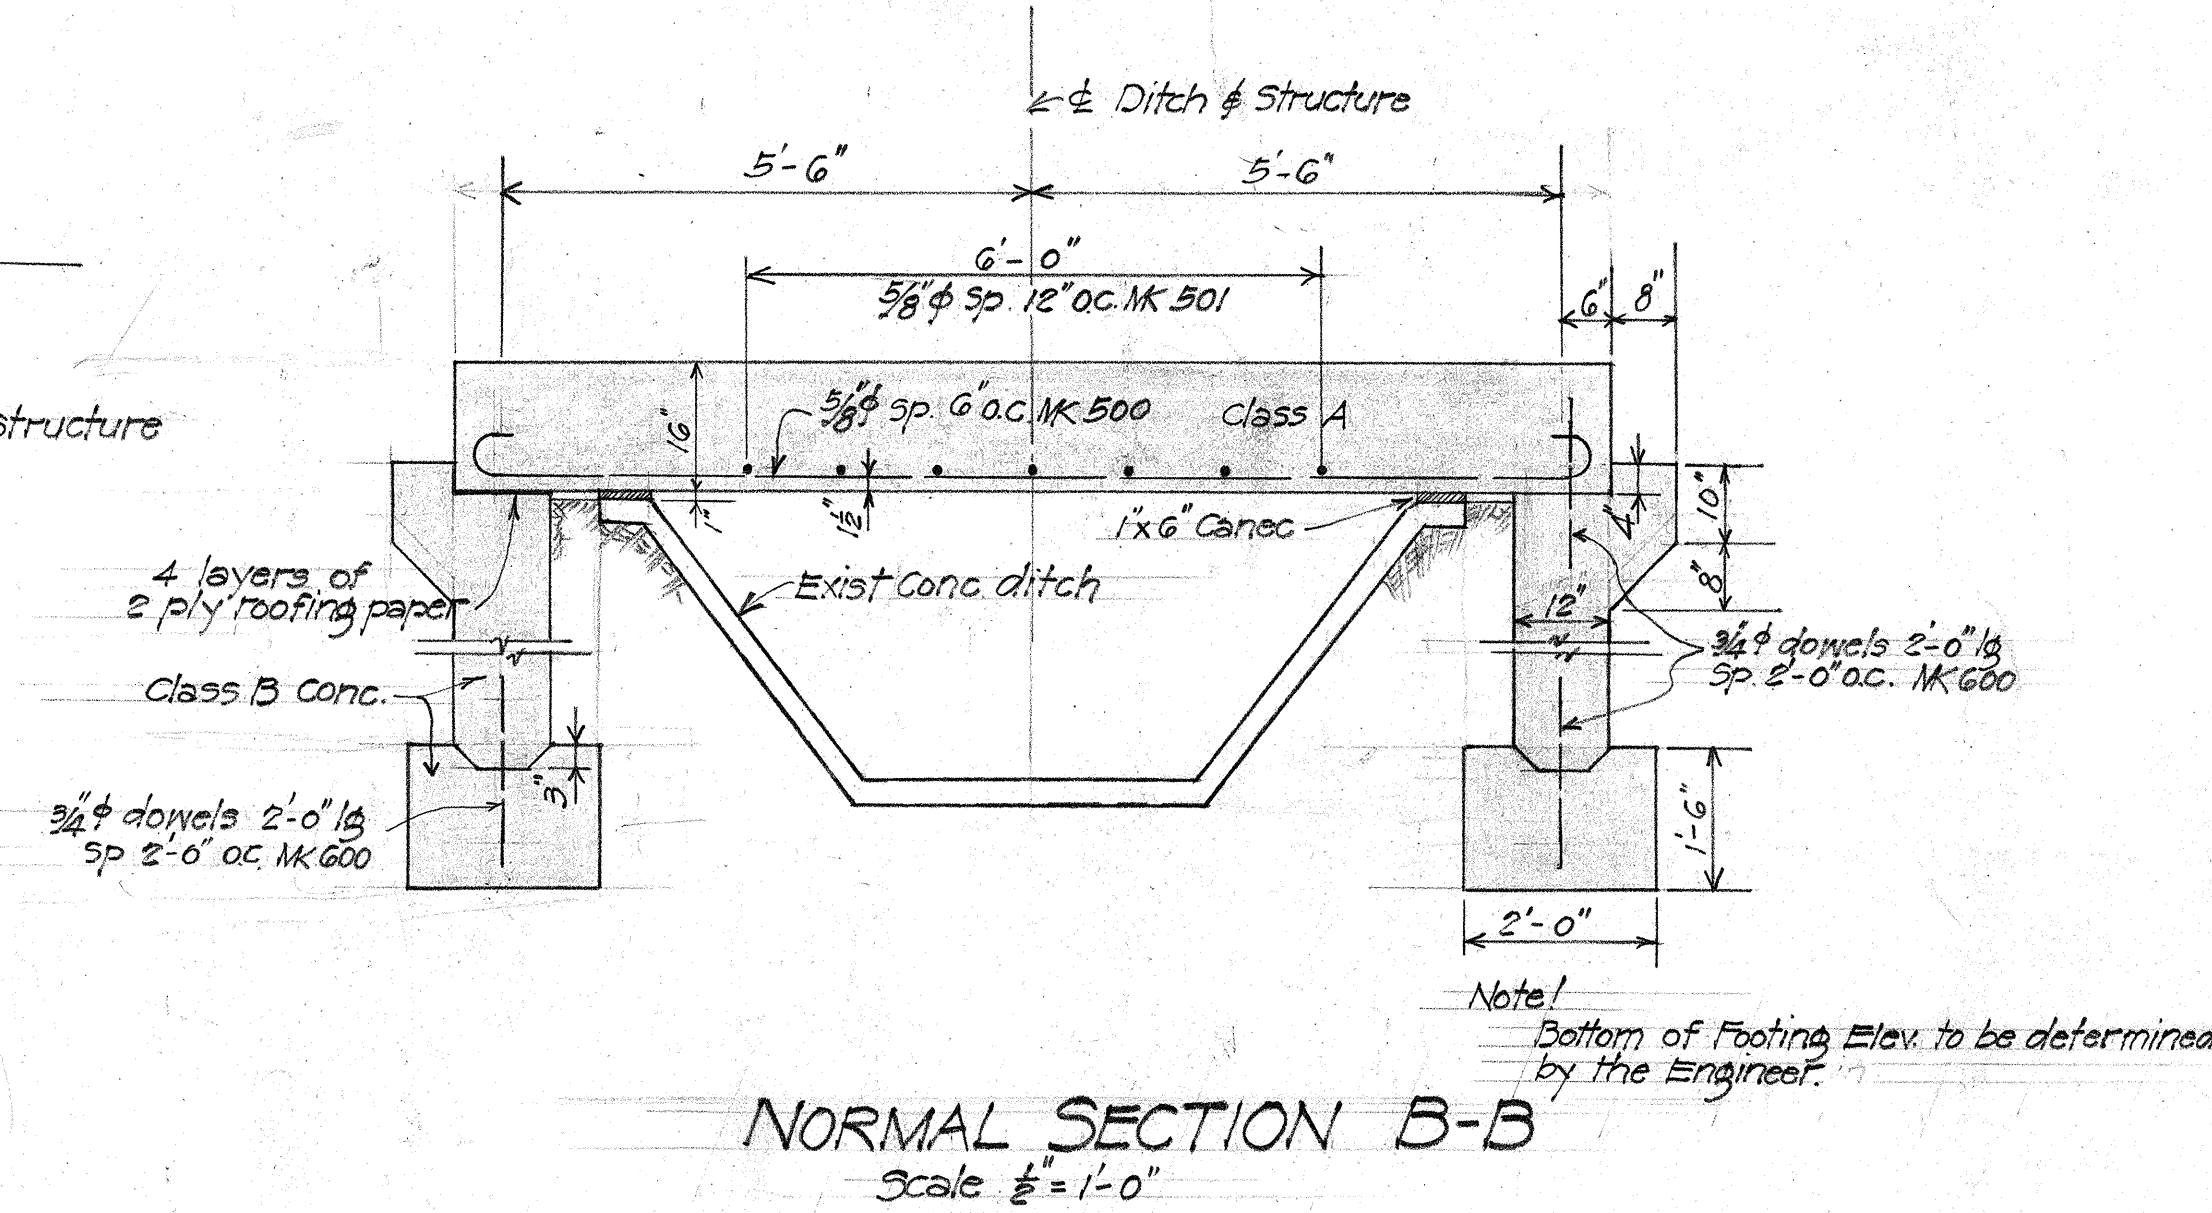


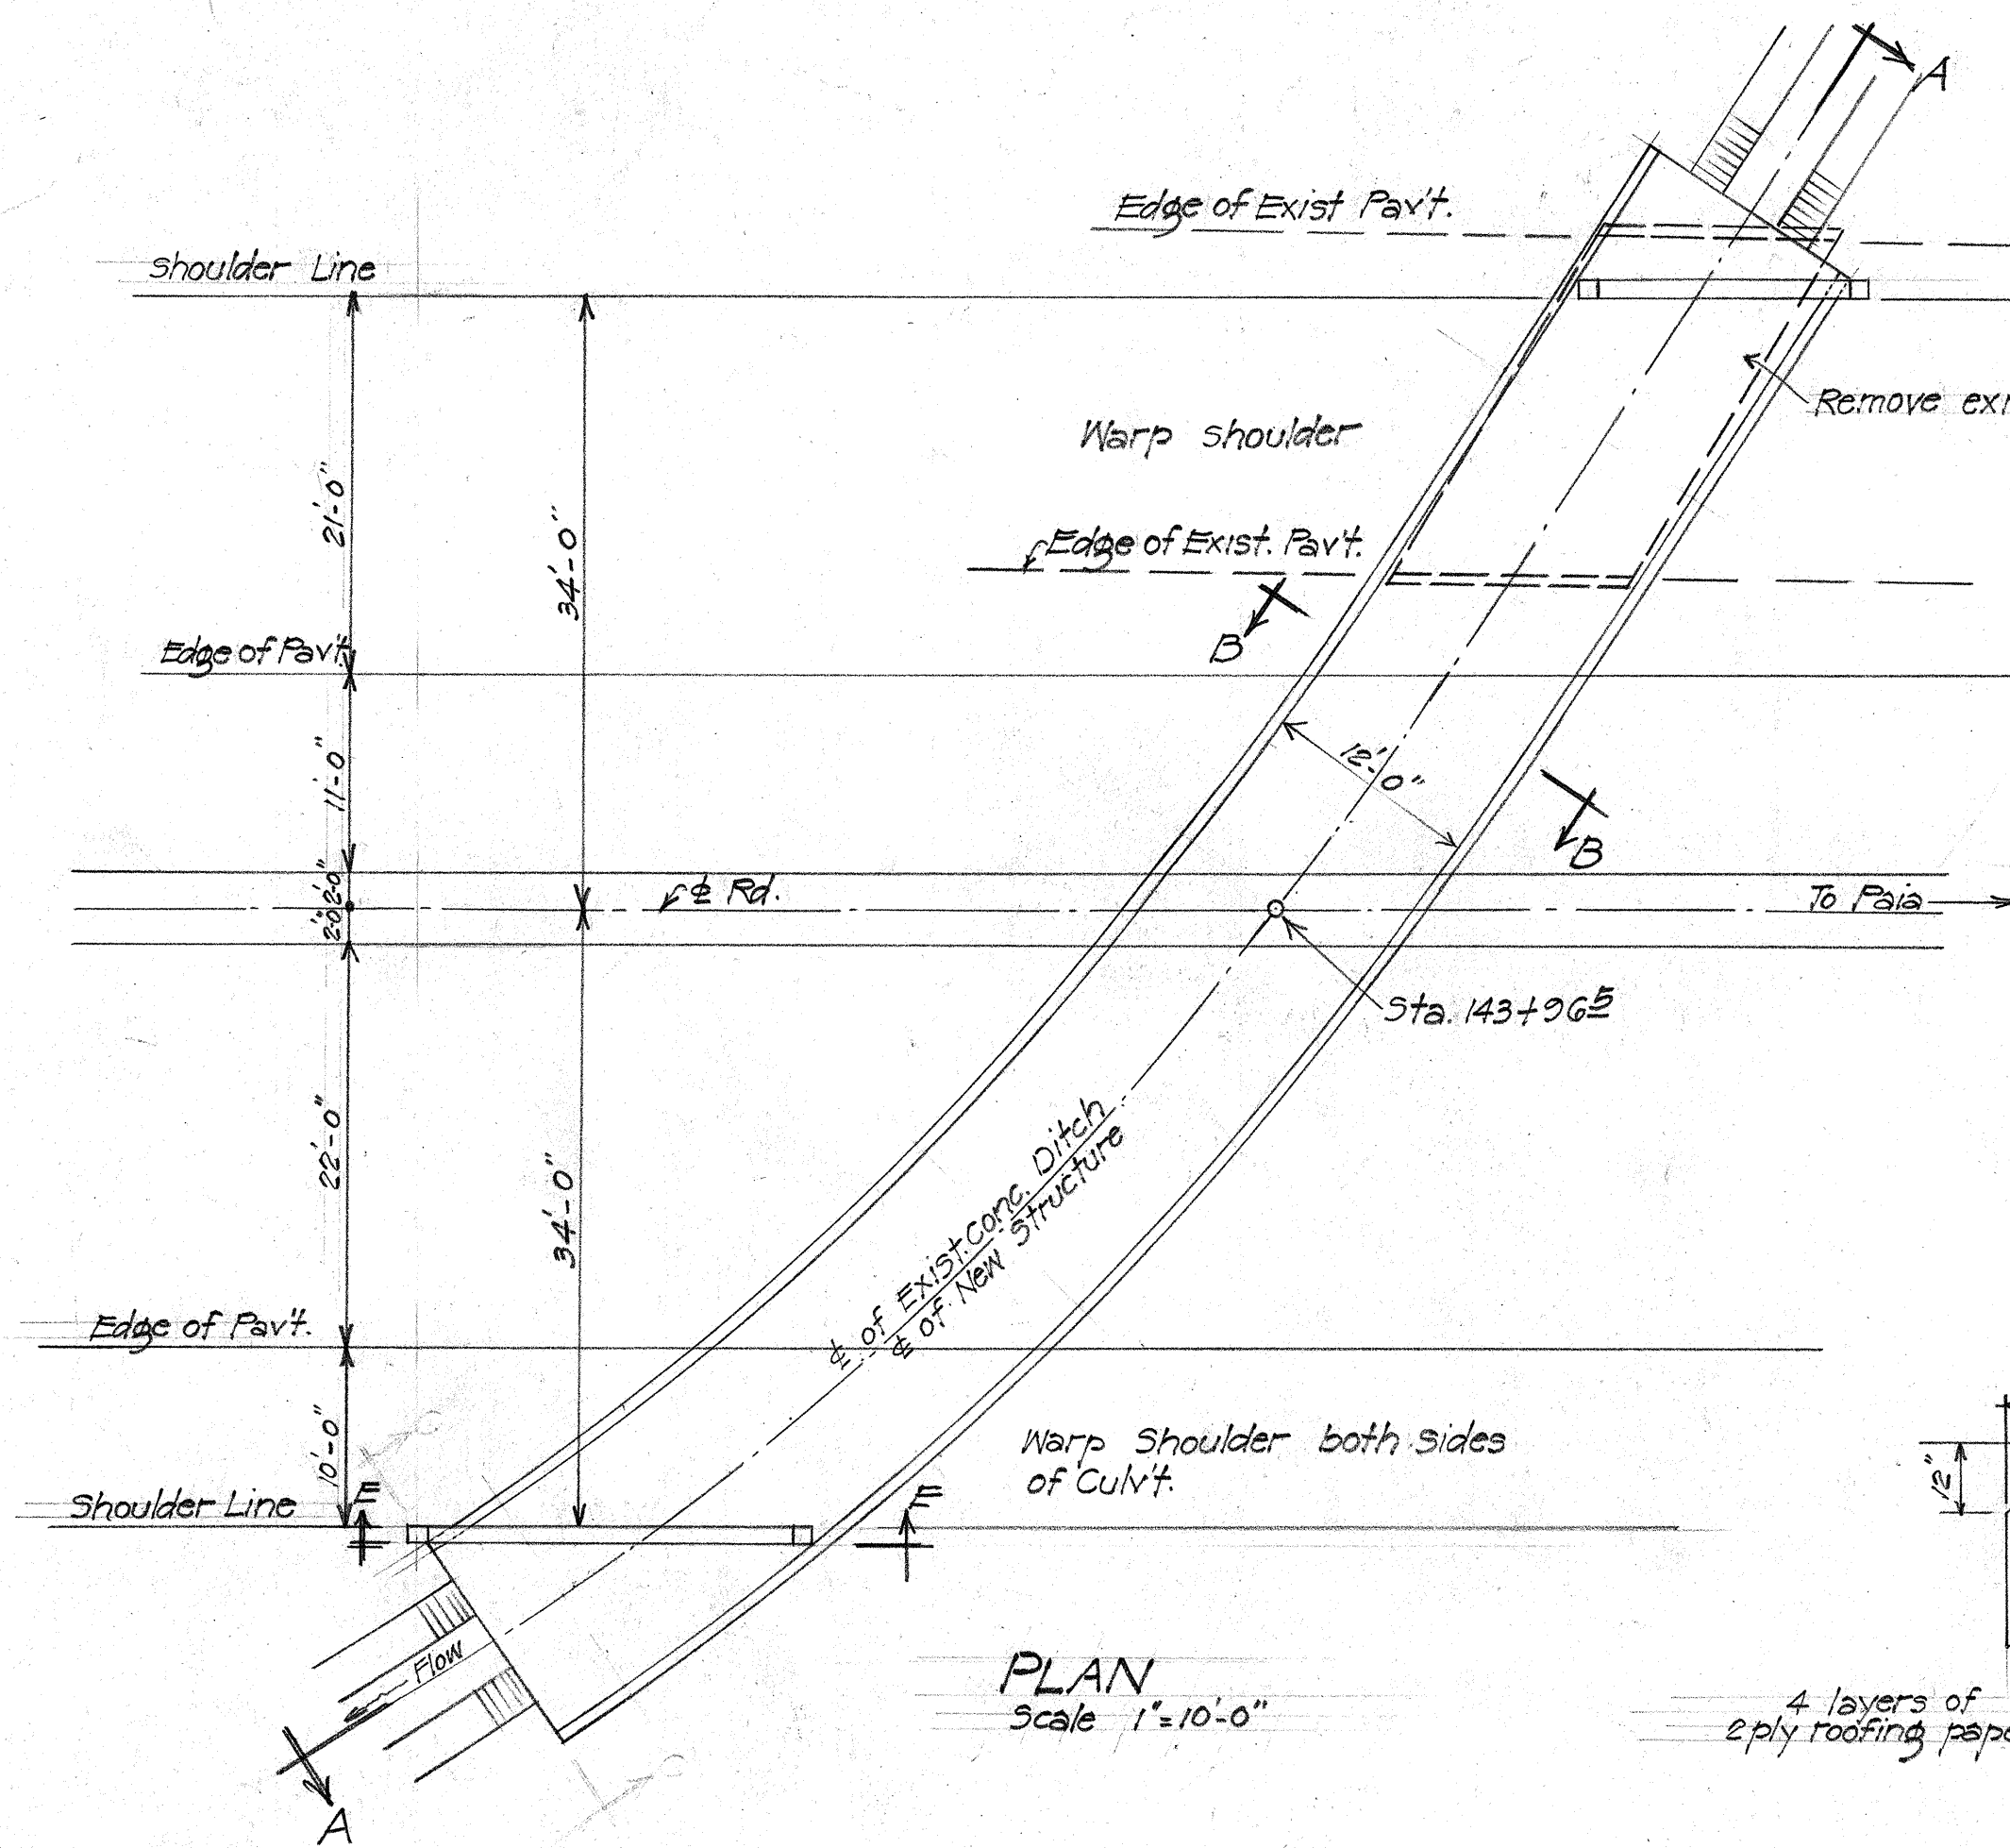

ESTIMATED QUANTITIES	
Item	Quantity
Class A Conc.	65.50 C.Y.
Reinf Steel	4,917 lbs
Str. Exc.	150.0 C.Y.
Class B Conc.	53.50 C.Y.

ALTERNATE PLAN

TERRITORIAL HIGHWAY DEPARTMENT
TERRITORY OF HAWAII
FLAT SLAB DITCH CROSSING
Sta 143+96.5
HALEAKALA RD & PAIA SPUR DANC80
Oct. 1943

DATE: Oct. 1943
SURVEY PLOTTED BY: J. S. S. S.
PLAN
DRAWN BY: J. S. S. S.
TRACED BY: J. S. S. S.
NOTES BY: J. S. S. S.
QUANTITIES CHECKED BY: J. S. S. S.
CHECKED BY: J. S. S. S.
No.

