



FED. ROAD DIST. NO.	STATE	PROJ. NO.	FISCAL YEAR	SHEET NO.	TOTAL SHEETS
HAWAII	HAW.	HWY-M-01-91M	1991	13	14

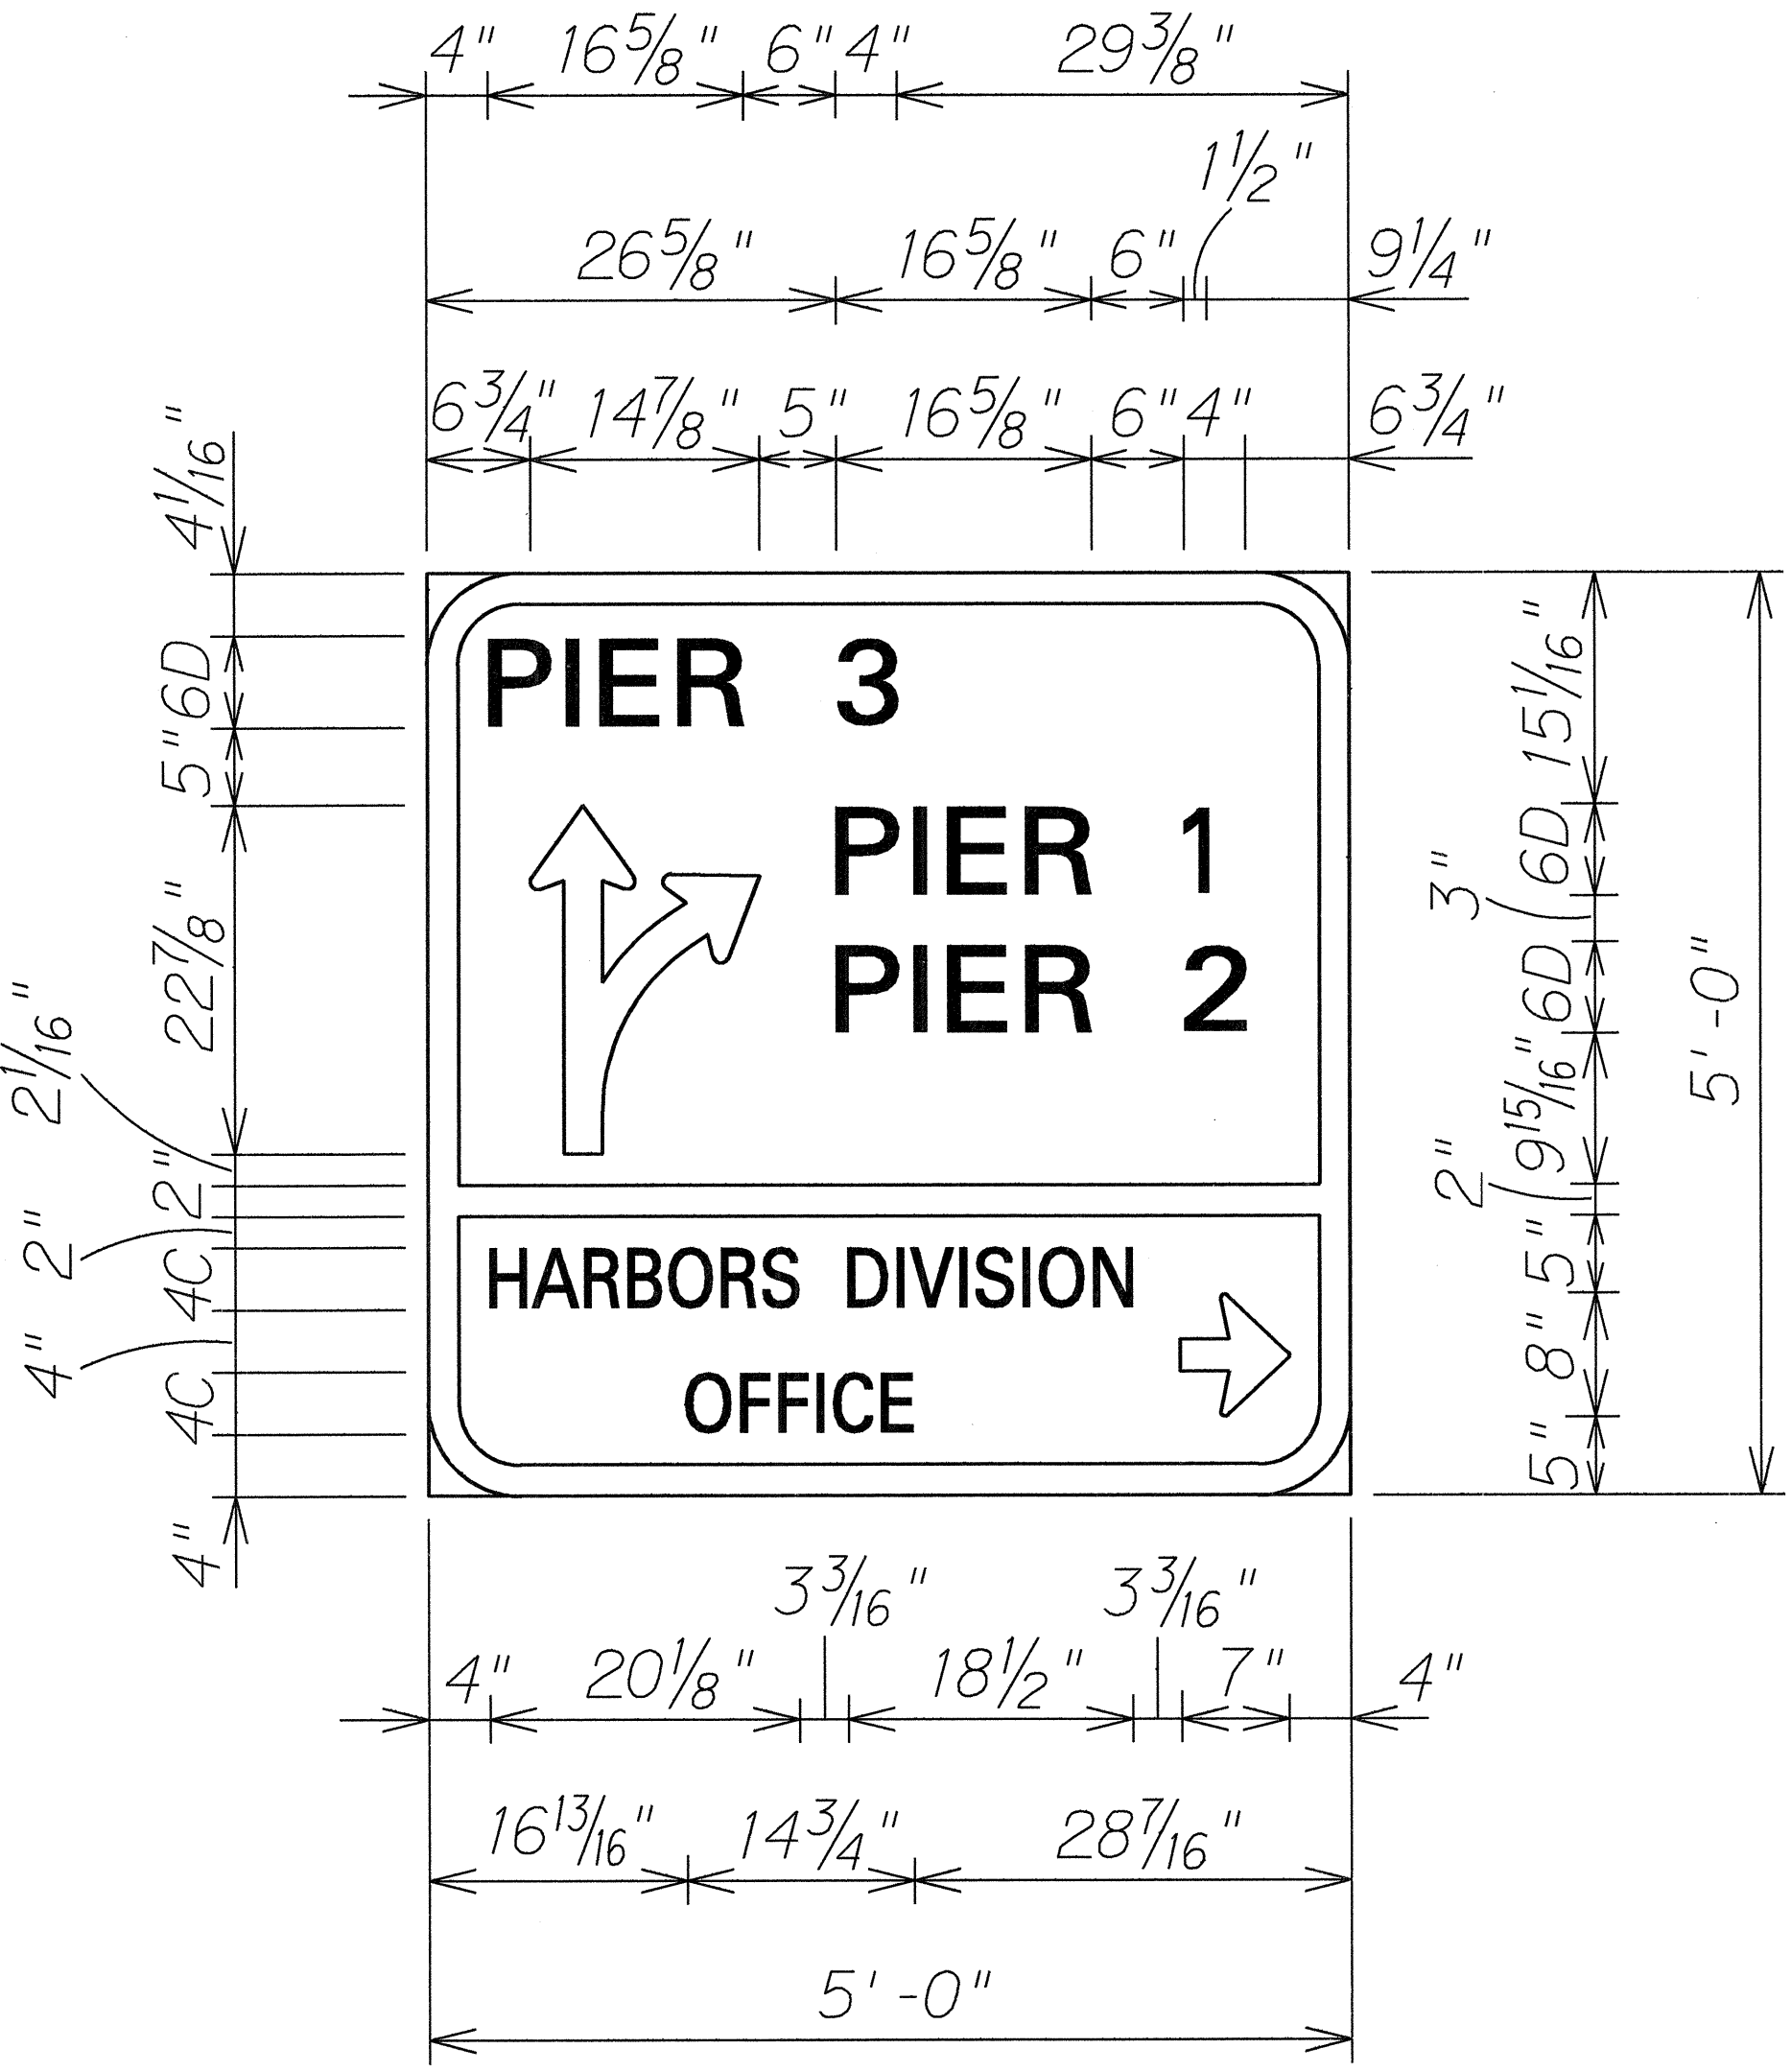

D-1
Scale: 1"=1'-0"
(2 Posts)

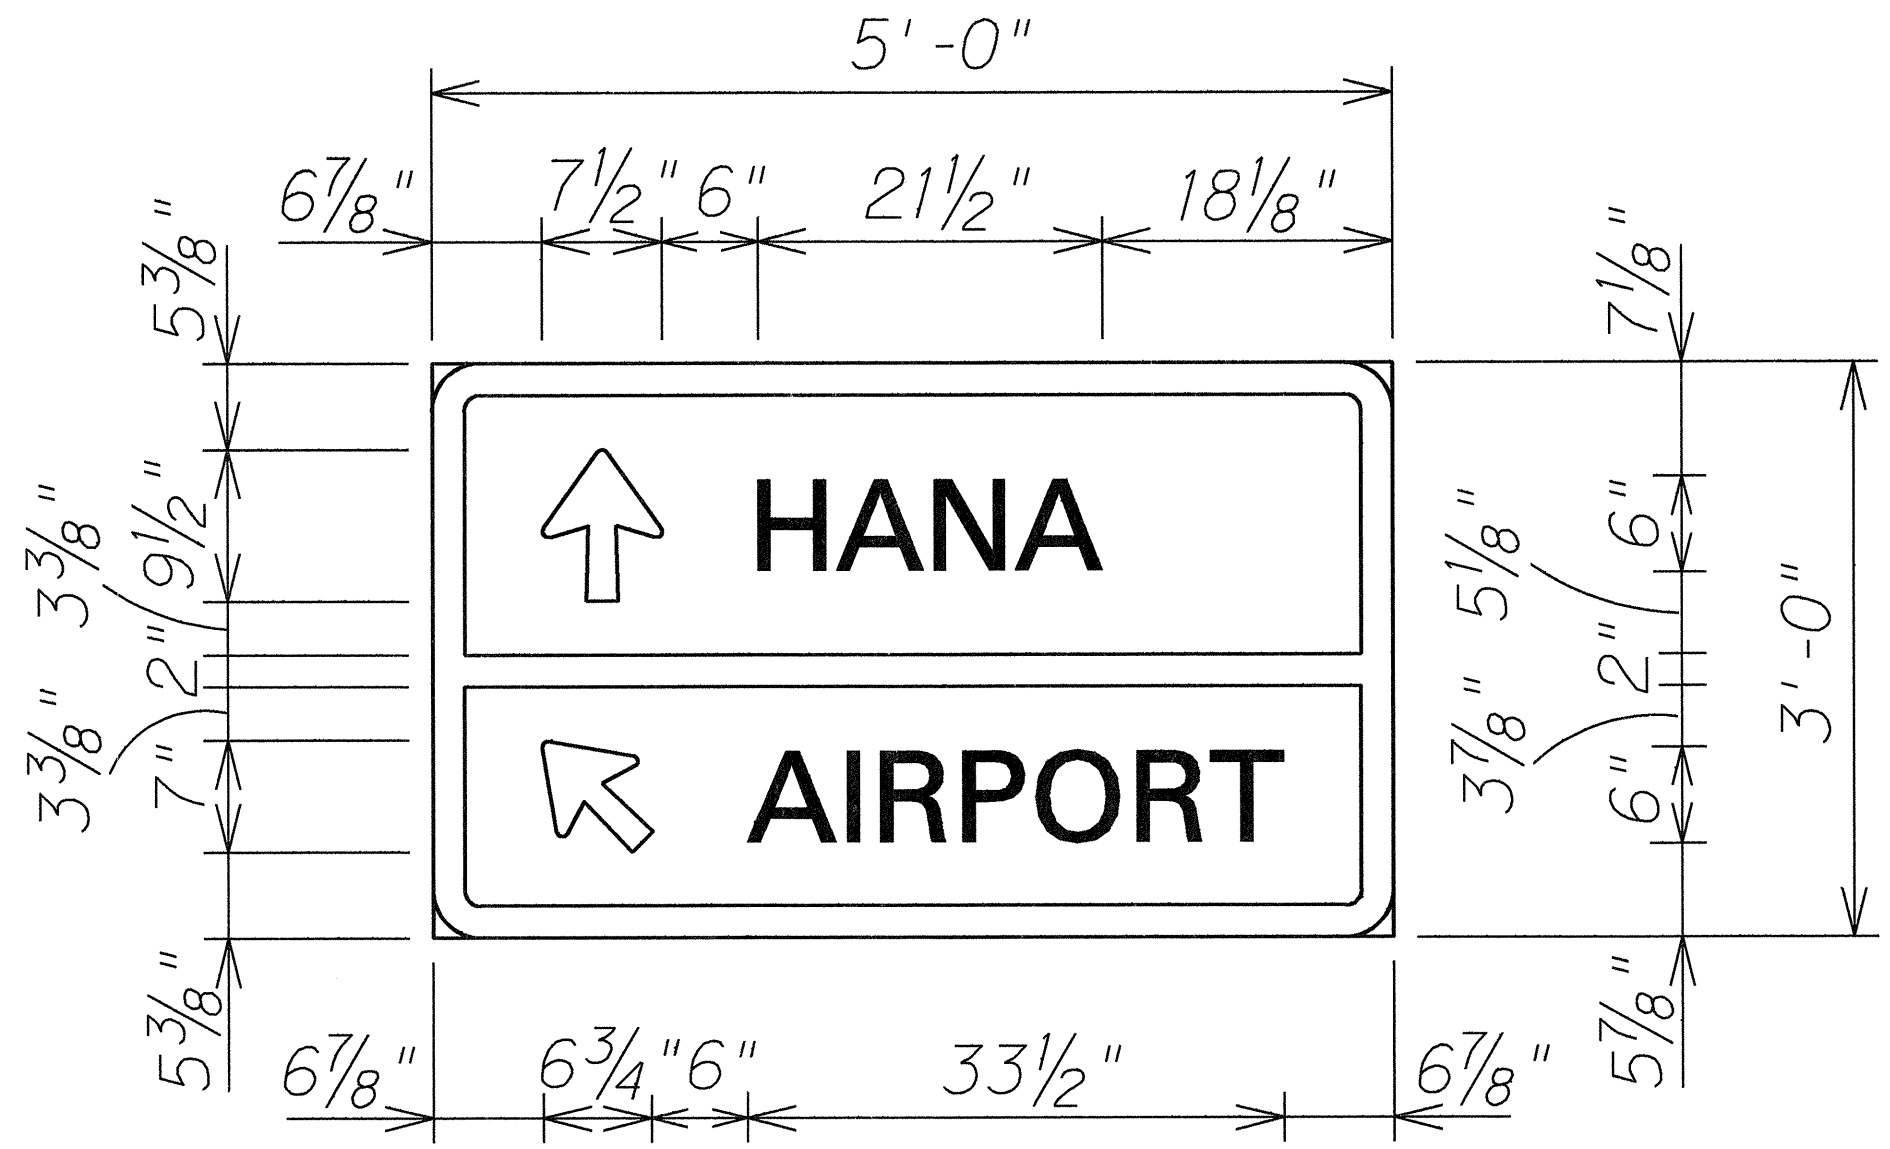

D-2
Scale: 1"=1'-0"
(2 Posts)

GENERAL NOTES

1. The contractor shall verify the locations and dimensions of existing Sign Panels, supports, and framing.
2. All signs shall conform to Section 62I of the Special Provisions and the latest editions and amendments of the following FHWA publications:
 - a. "Manual on Uniform Traffic Control Devices for Streets and Highways" (MUTCD)
 - b. "Standard Highway Signs"
 - c. "Standard Alphabets for Highway Signs"
3. Borders, messages, arrows, symbols and shield shall conform to details as shown on the plans and as specified in the MUTCD.
4. Sign messages shall be as indicated on the plans.
5. All panels shall be reflectorized in accordance with Section 712.20 of the Standard Specifications. Minimum width of panels shall be 2 feet. Abutting edges of panels shall be in only one direction if vertical abutting edges are used, no horizontal abutting edges shall be allowed and vice versa.
6. Contractor shall submit all sign splicing details to the Engineer for approval. All backing for signs 4 feet by 6 feet or less shall be of one sheet.

SURVEY PLOTTED BY	DATE
DRAWN BY	
DESIGNED BY	
NOTED BY	
CHECKED BY	
N.	

STATE OF HAWAII
DEPARTMENT OF TRANSPORTATION
HIGHWAYS DIVISION

SIGN DETAILS & NOTES

HALEAKALA HIGHWAY, WHARF STREET
AND HOBRON STREET RESURFACING

PROJ. NO. HWY-M-01-91M

Scale: As Shown Date: Jan., 1991

SHEET No. 75 OF 6 SHEETS