
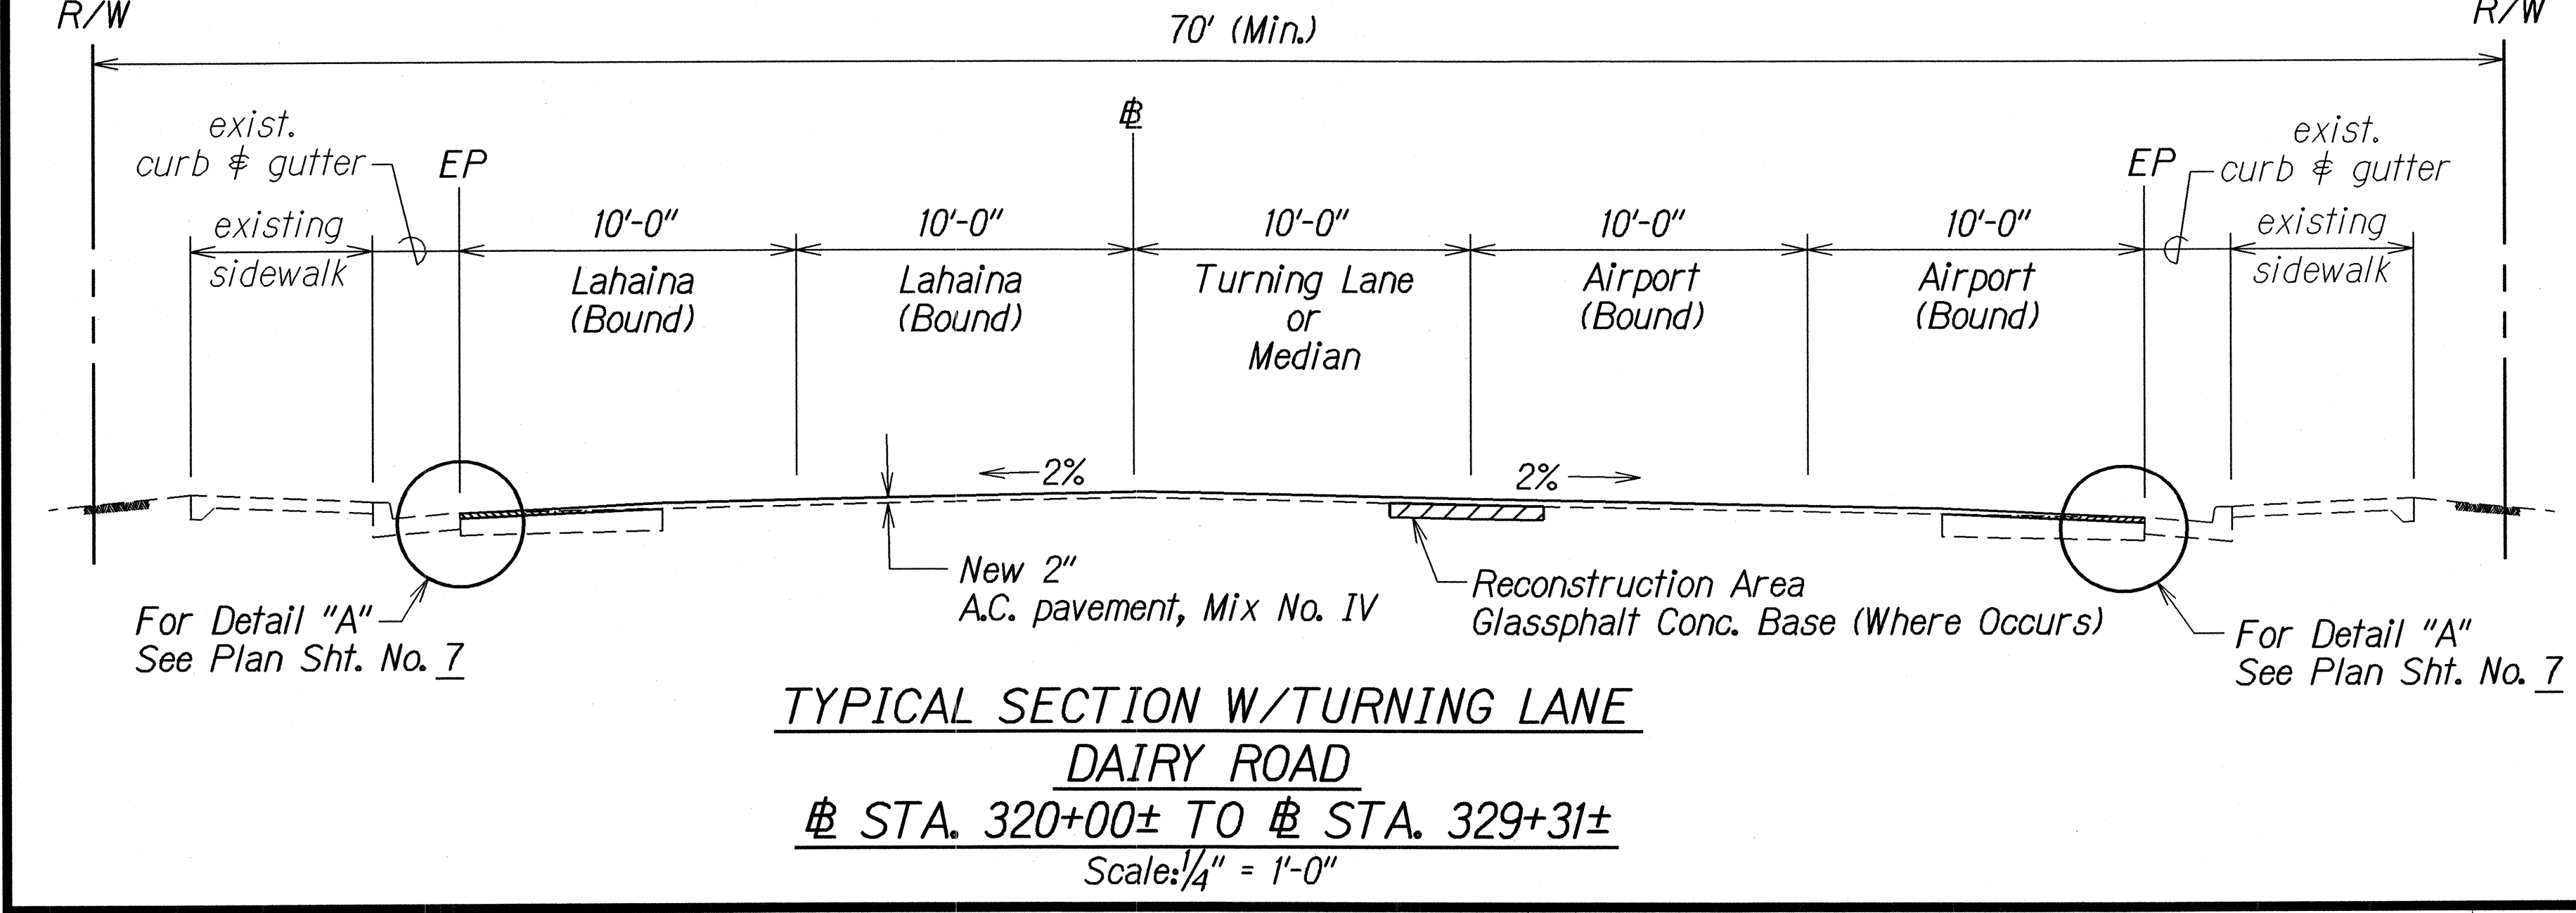
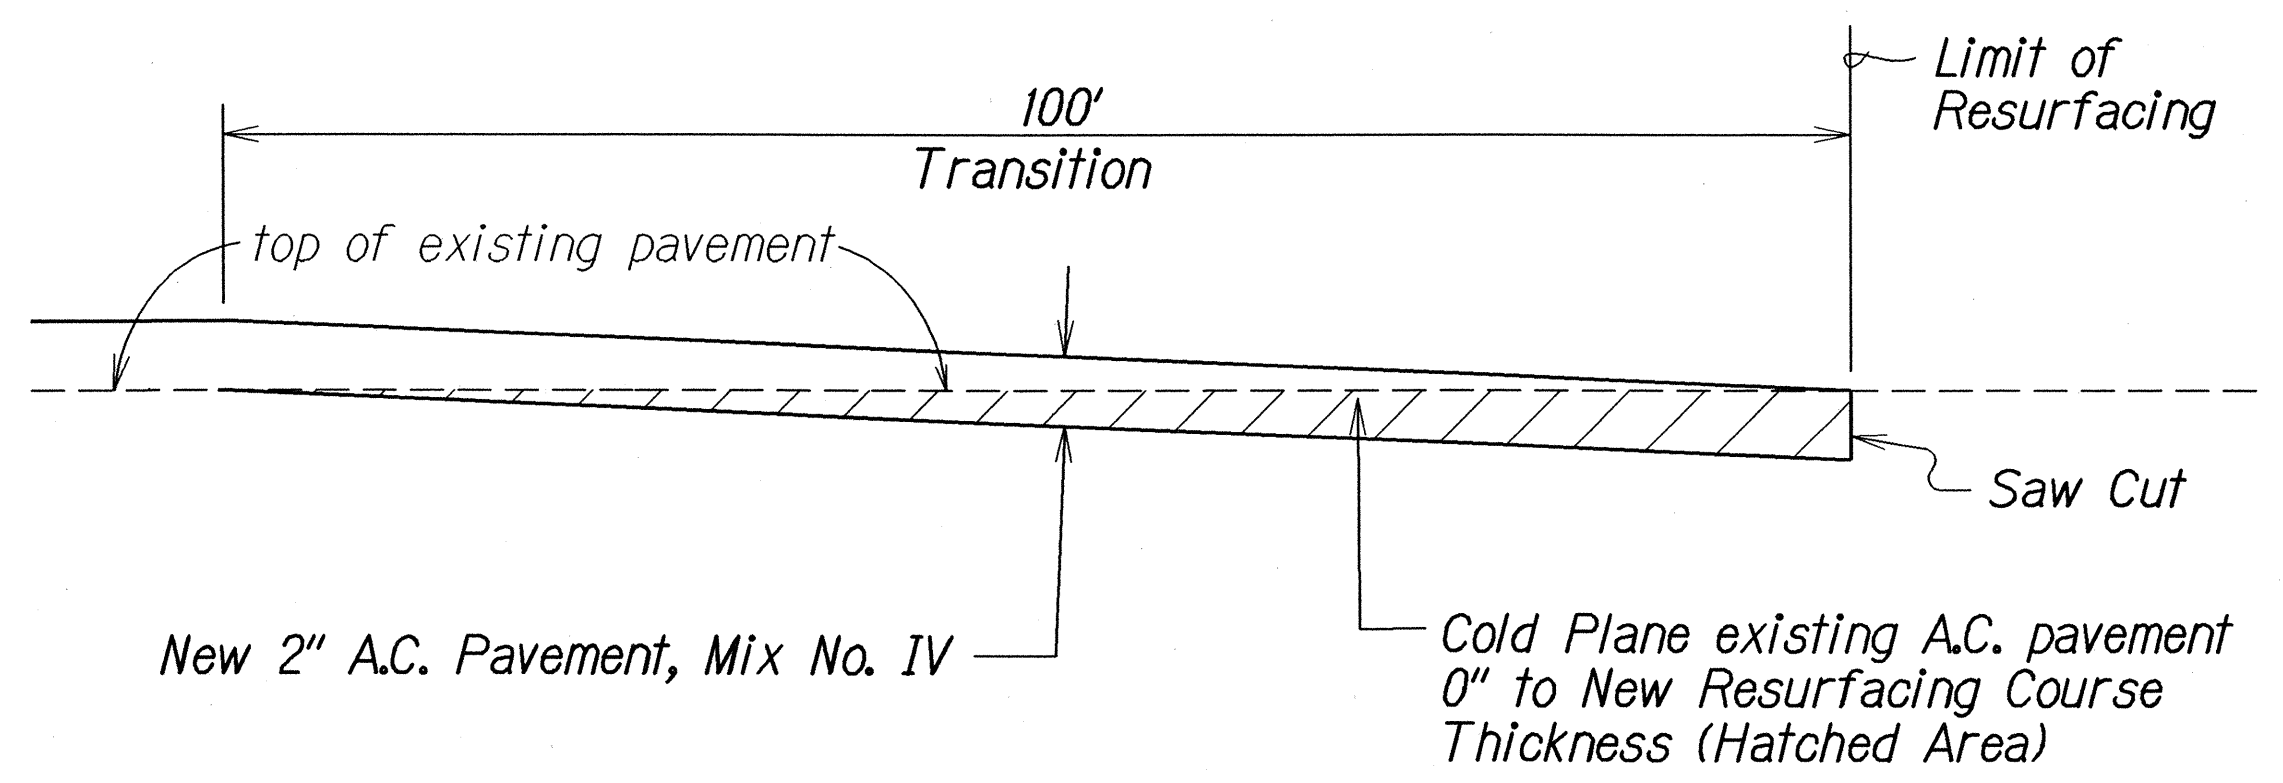
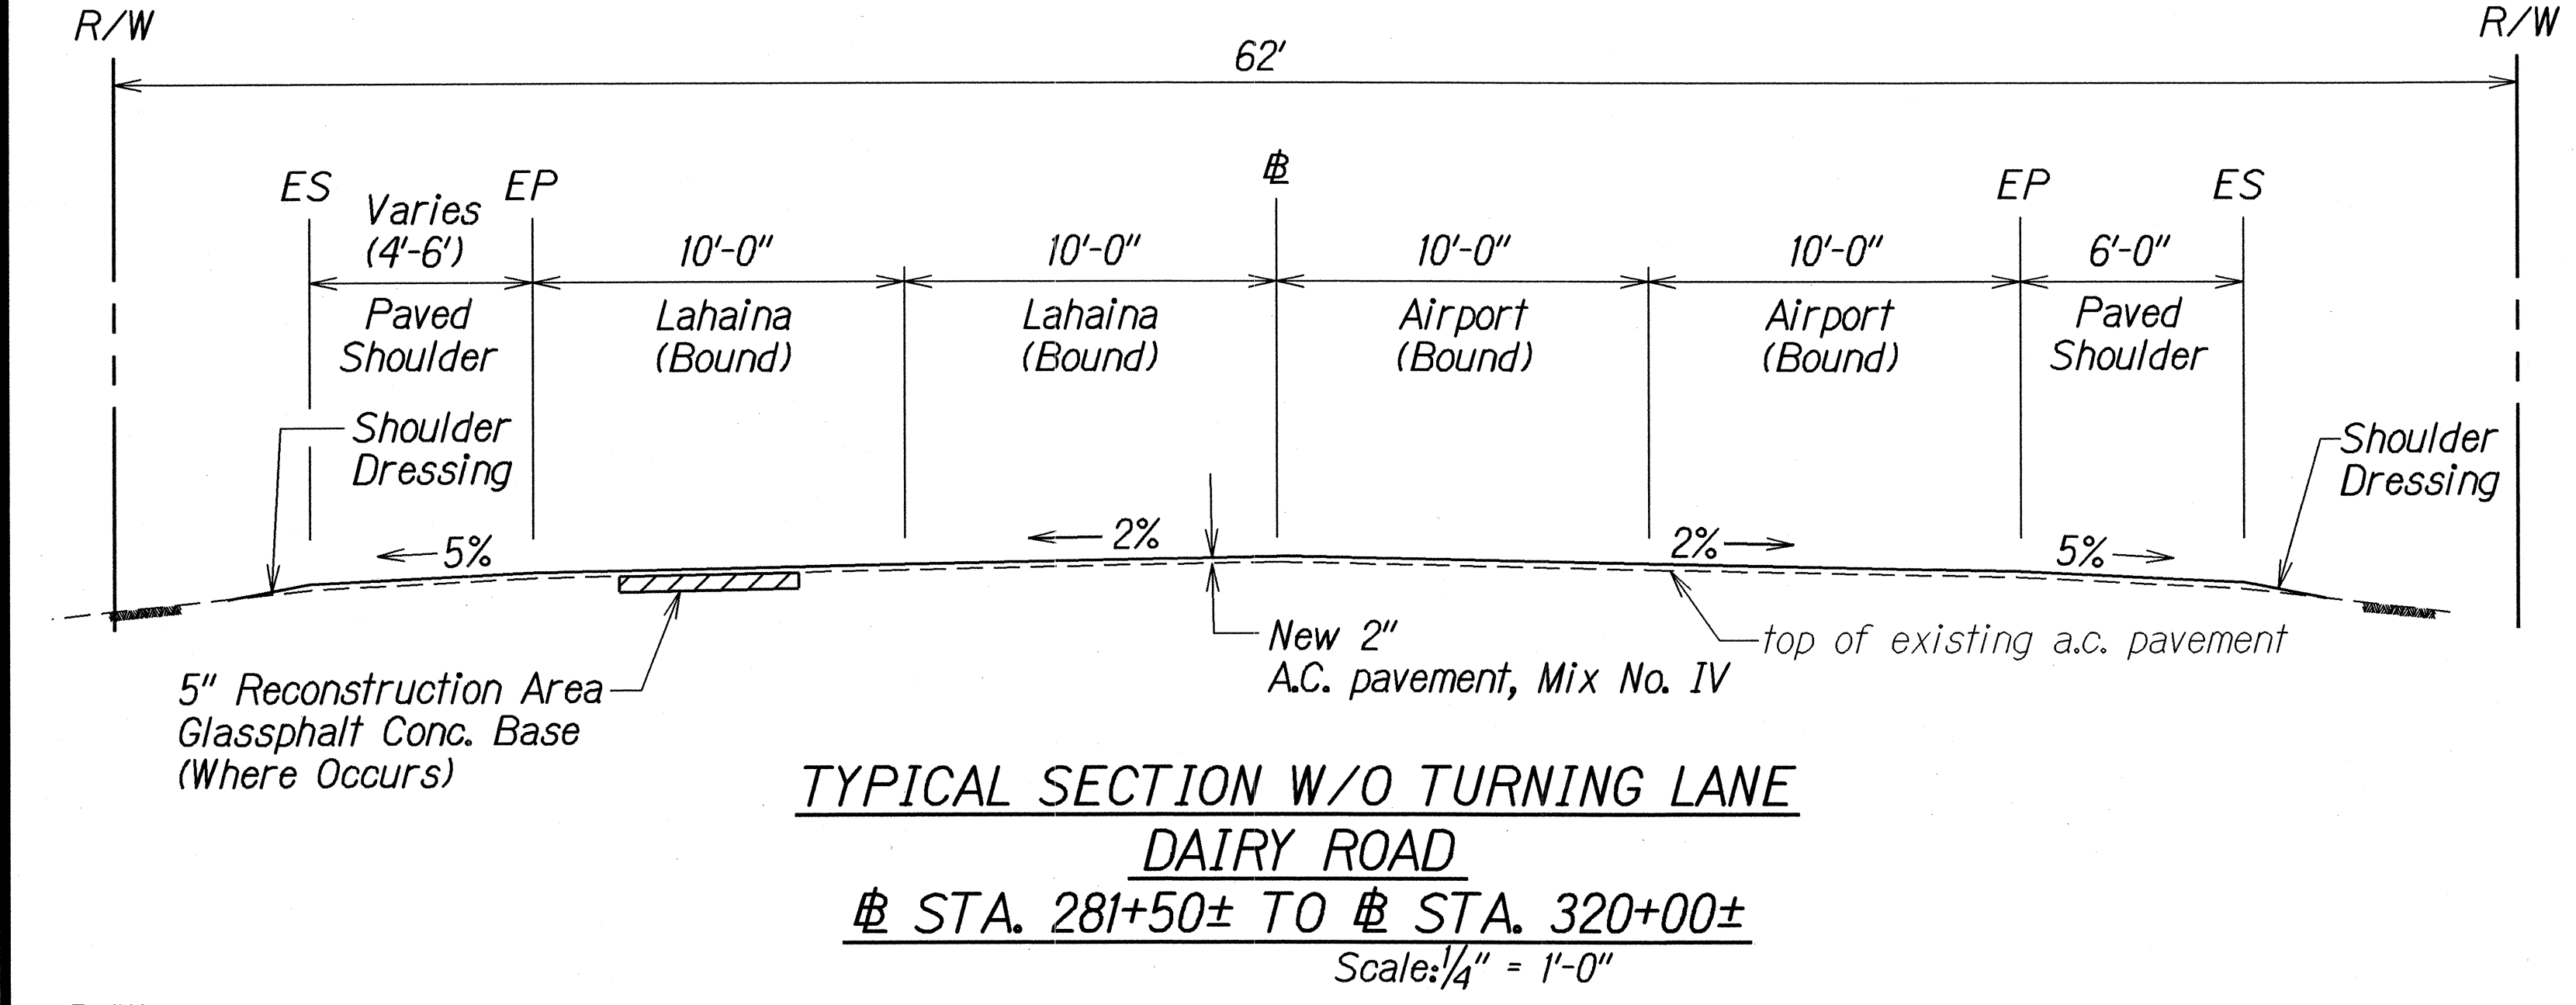
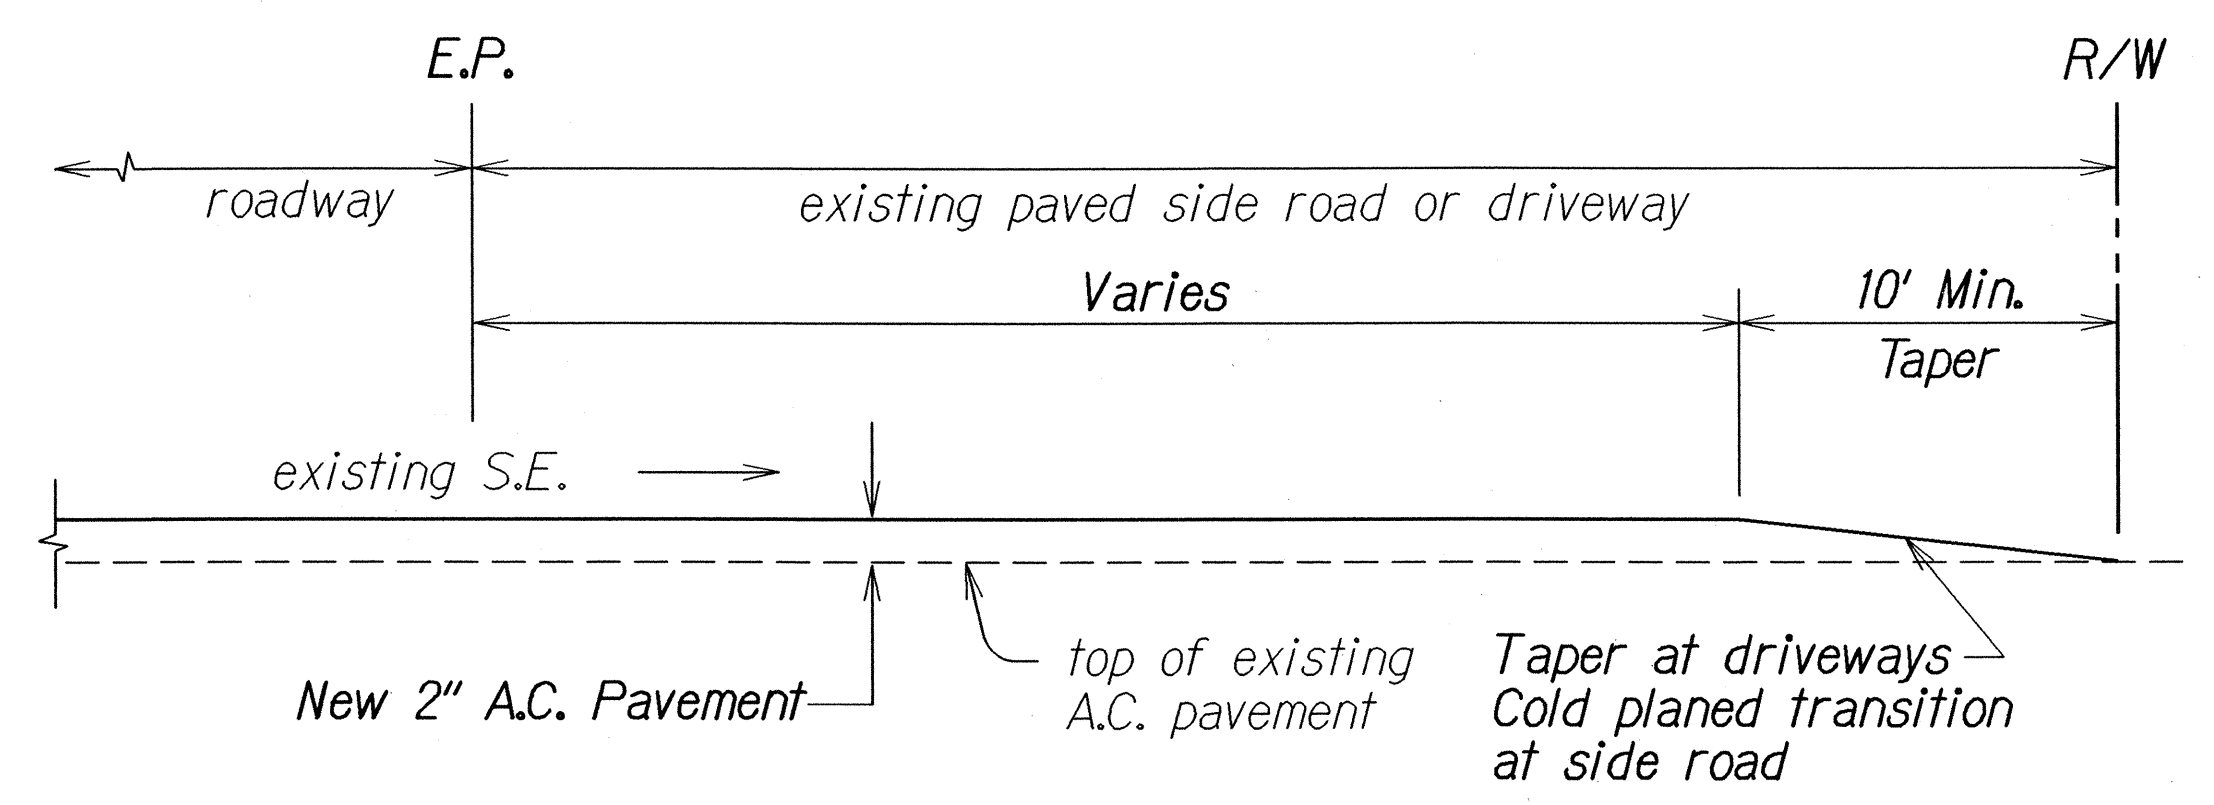


FED. ROAD DIST. NO.	STATE	PROJ. NO.	FISCAL YEAR	SHEET NO.	TOTAL SHEETS
HAWAII	HAW.	3800A-01-03M	2003	6	17

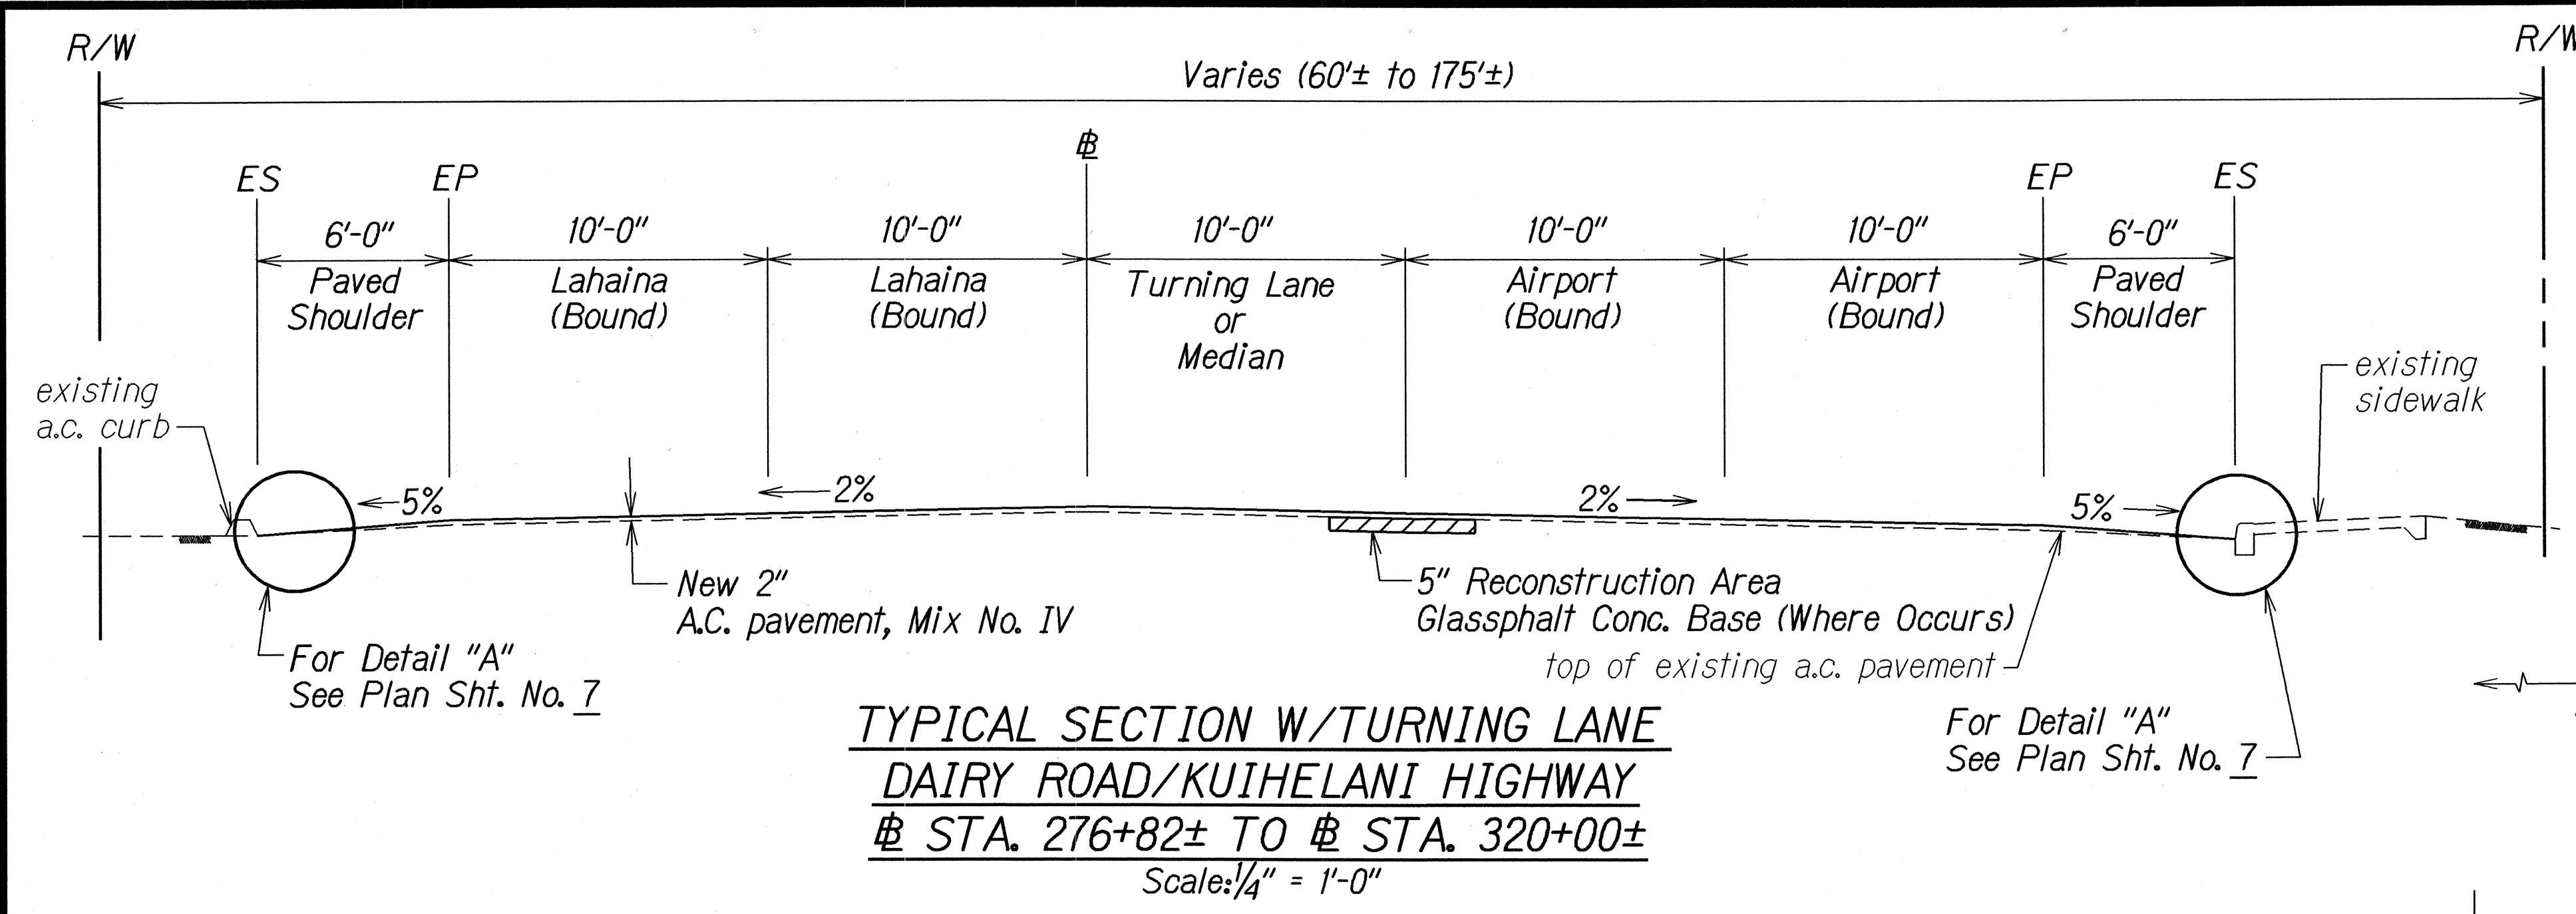

COLD PLANED TRANSITION TO EXISTING A.C. PAVEMENT
Not To Scale

STATE OF HAWAII
DEPARTMENT OF TRANSPORTATION
HIGHWAYS DIVISION

TYPICAL SECTIONS & DETAILS








DAIRY ROAD RESURFACING
Keolani Place to Kuihelani Highway
Project No. 3800A-01-03M

Scale: As Shown Date: September, 2002

SHEET No. 1 OF 2 SHEETS

DESIGNED BY	DATE
TRACED BY	
QUANTITIES BY	
CHECKED BY	
ORIGINAL PLAN	
NOTE BOOK	
NO. 1000	
DATE	

FED. ROAD DIST. NO.	STATE	PROJ. NO.	FISCAL YEAR	SHEET NO.	TOTAL SHEETS
HAWAII	HAW.	3800A-01-03M	2003	7	17

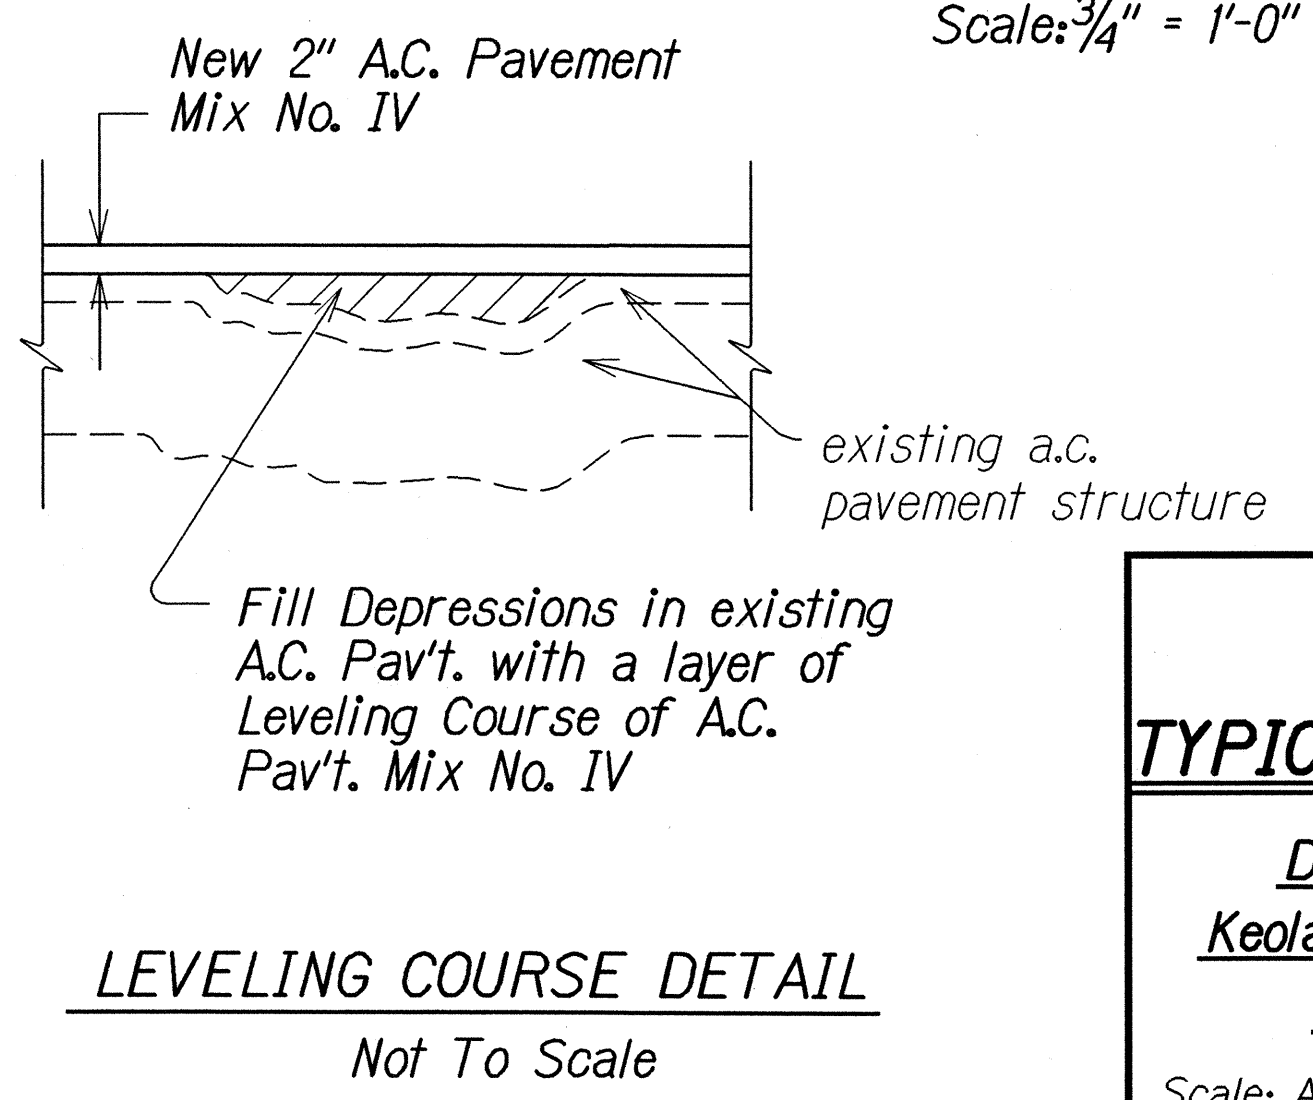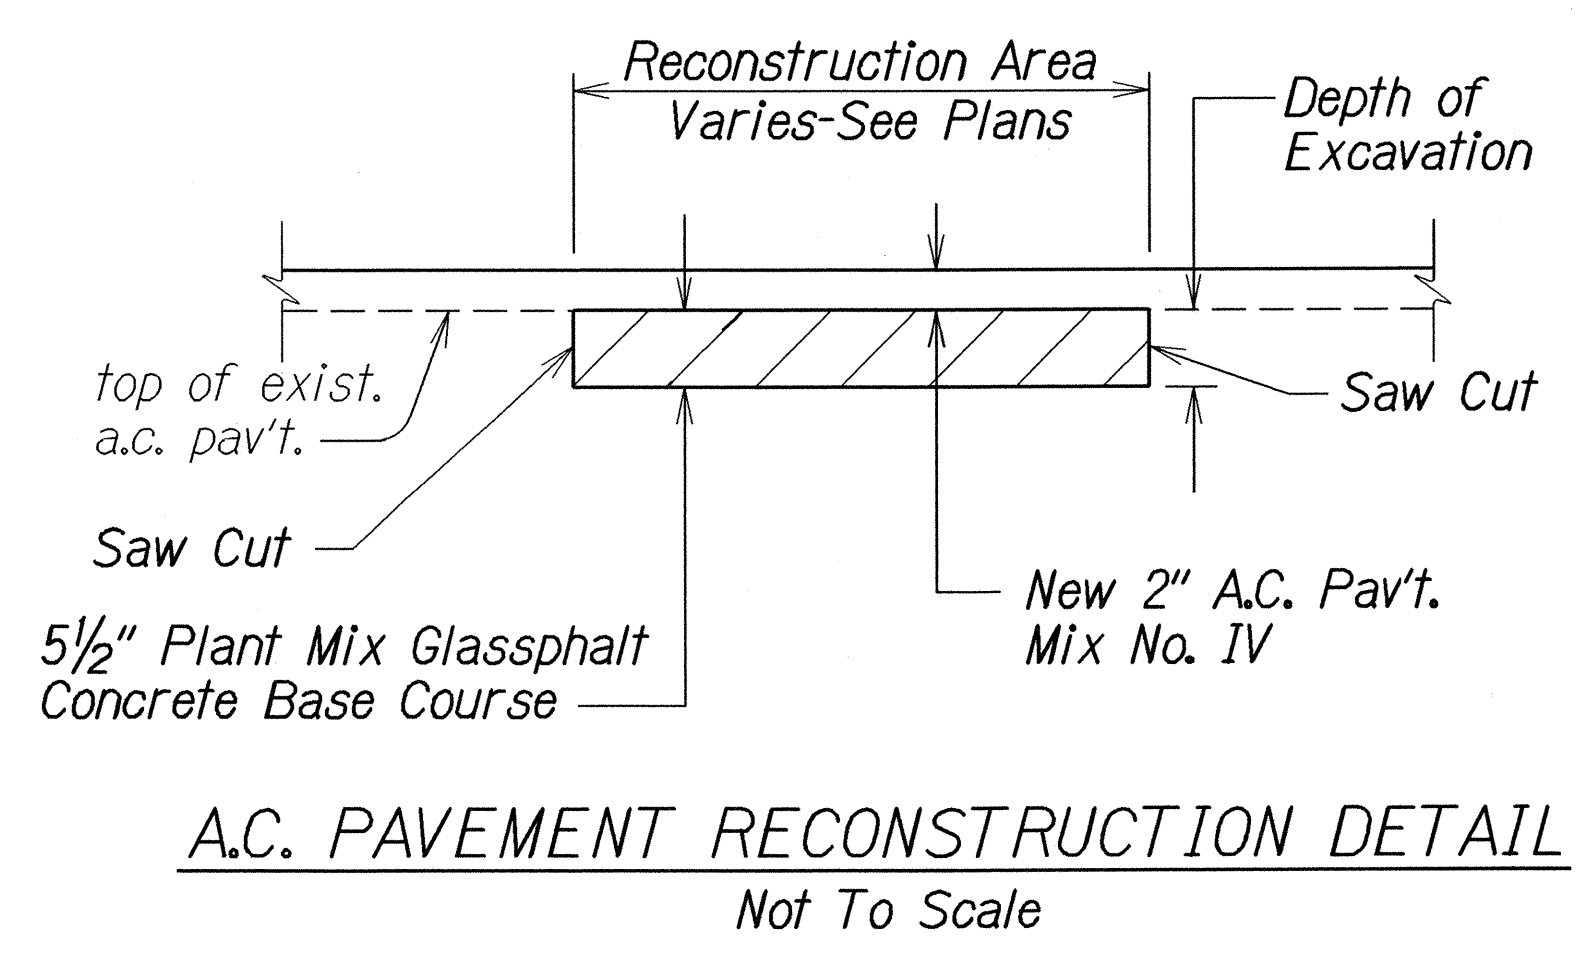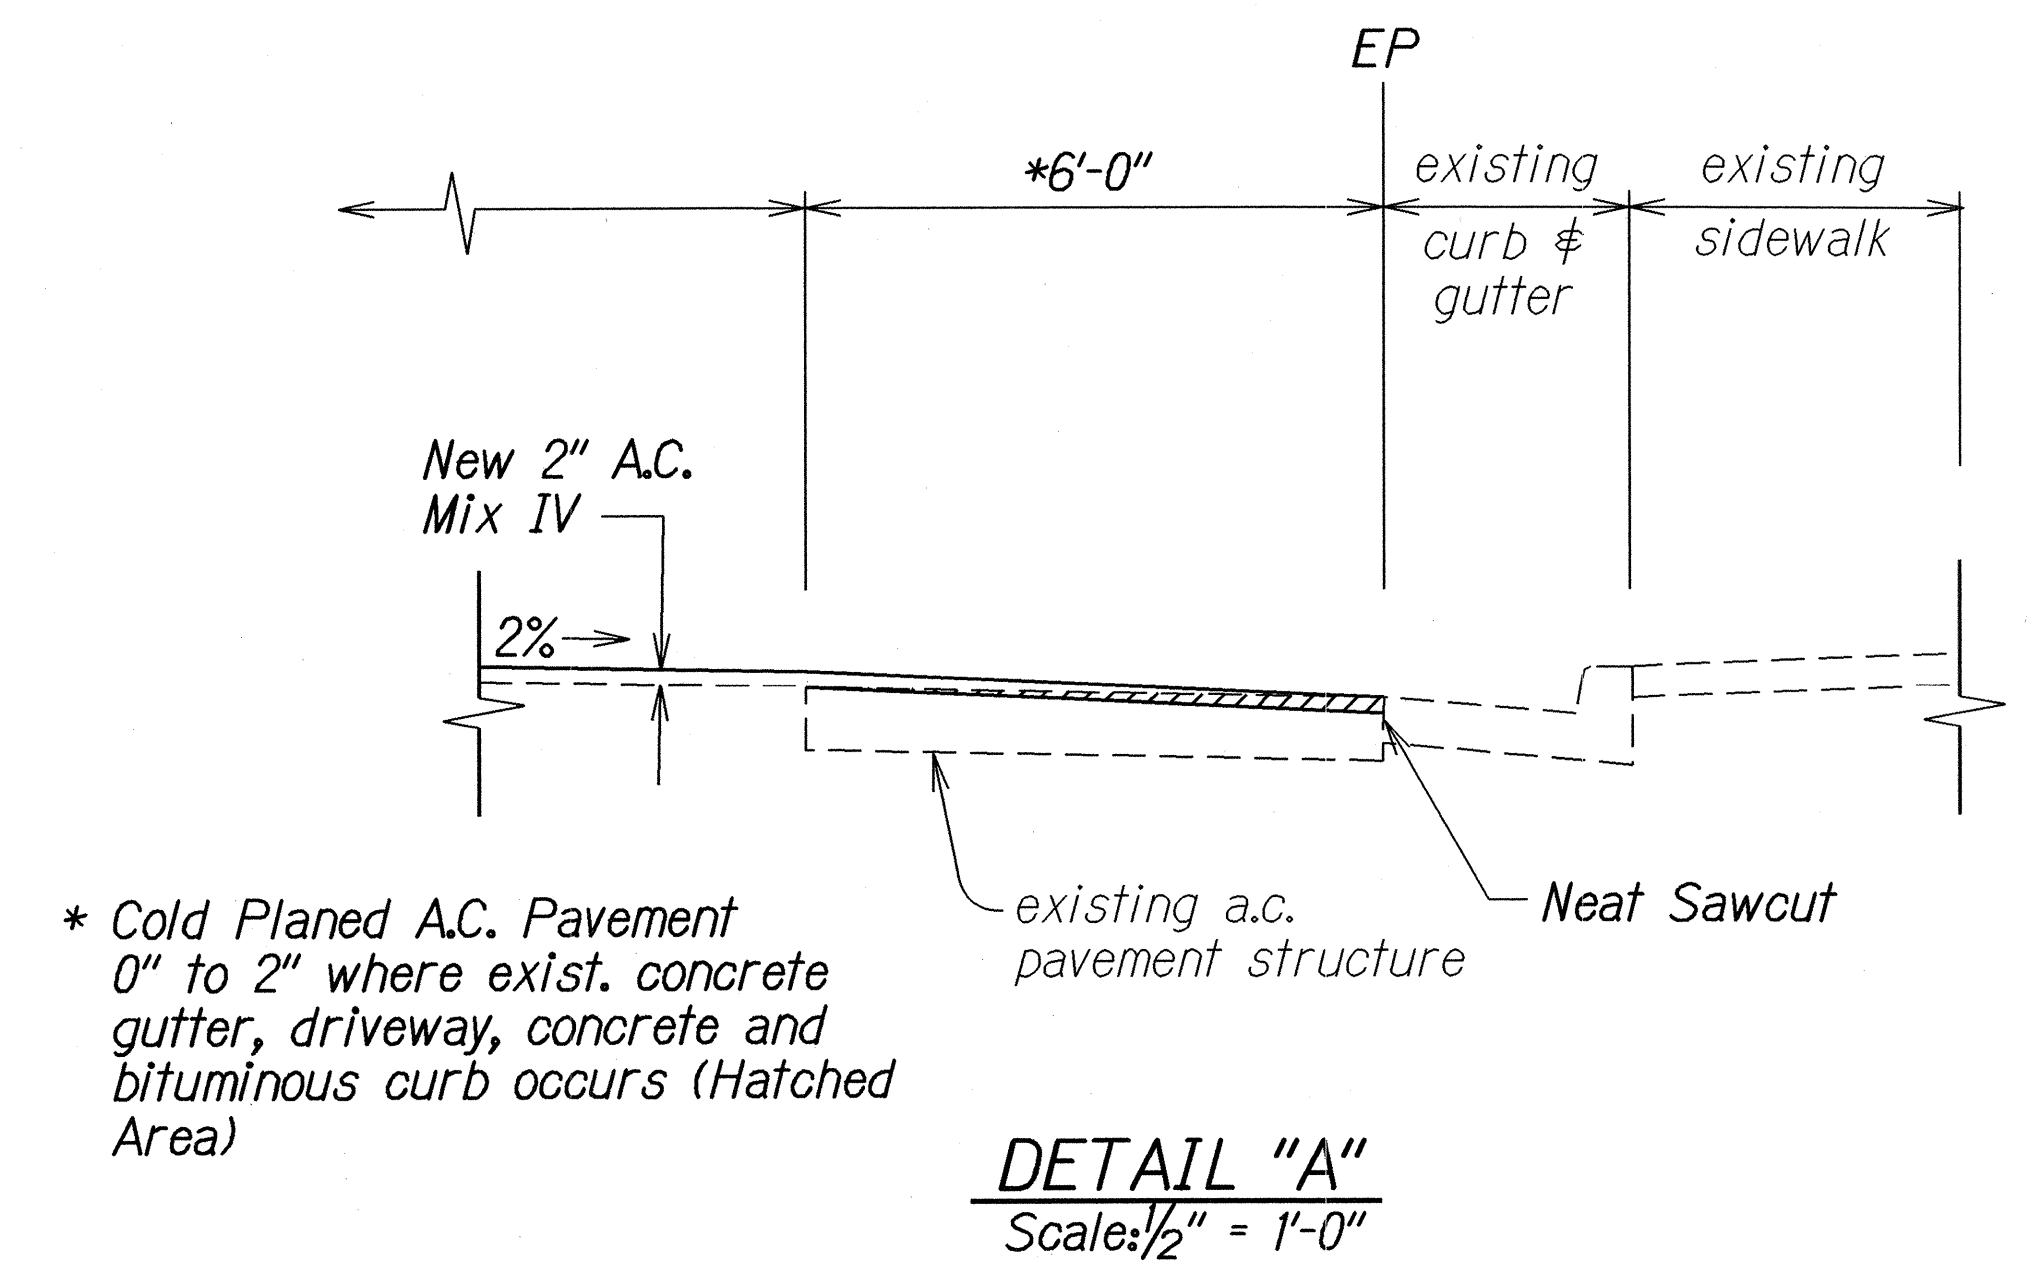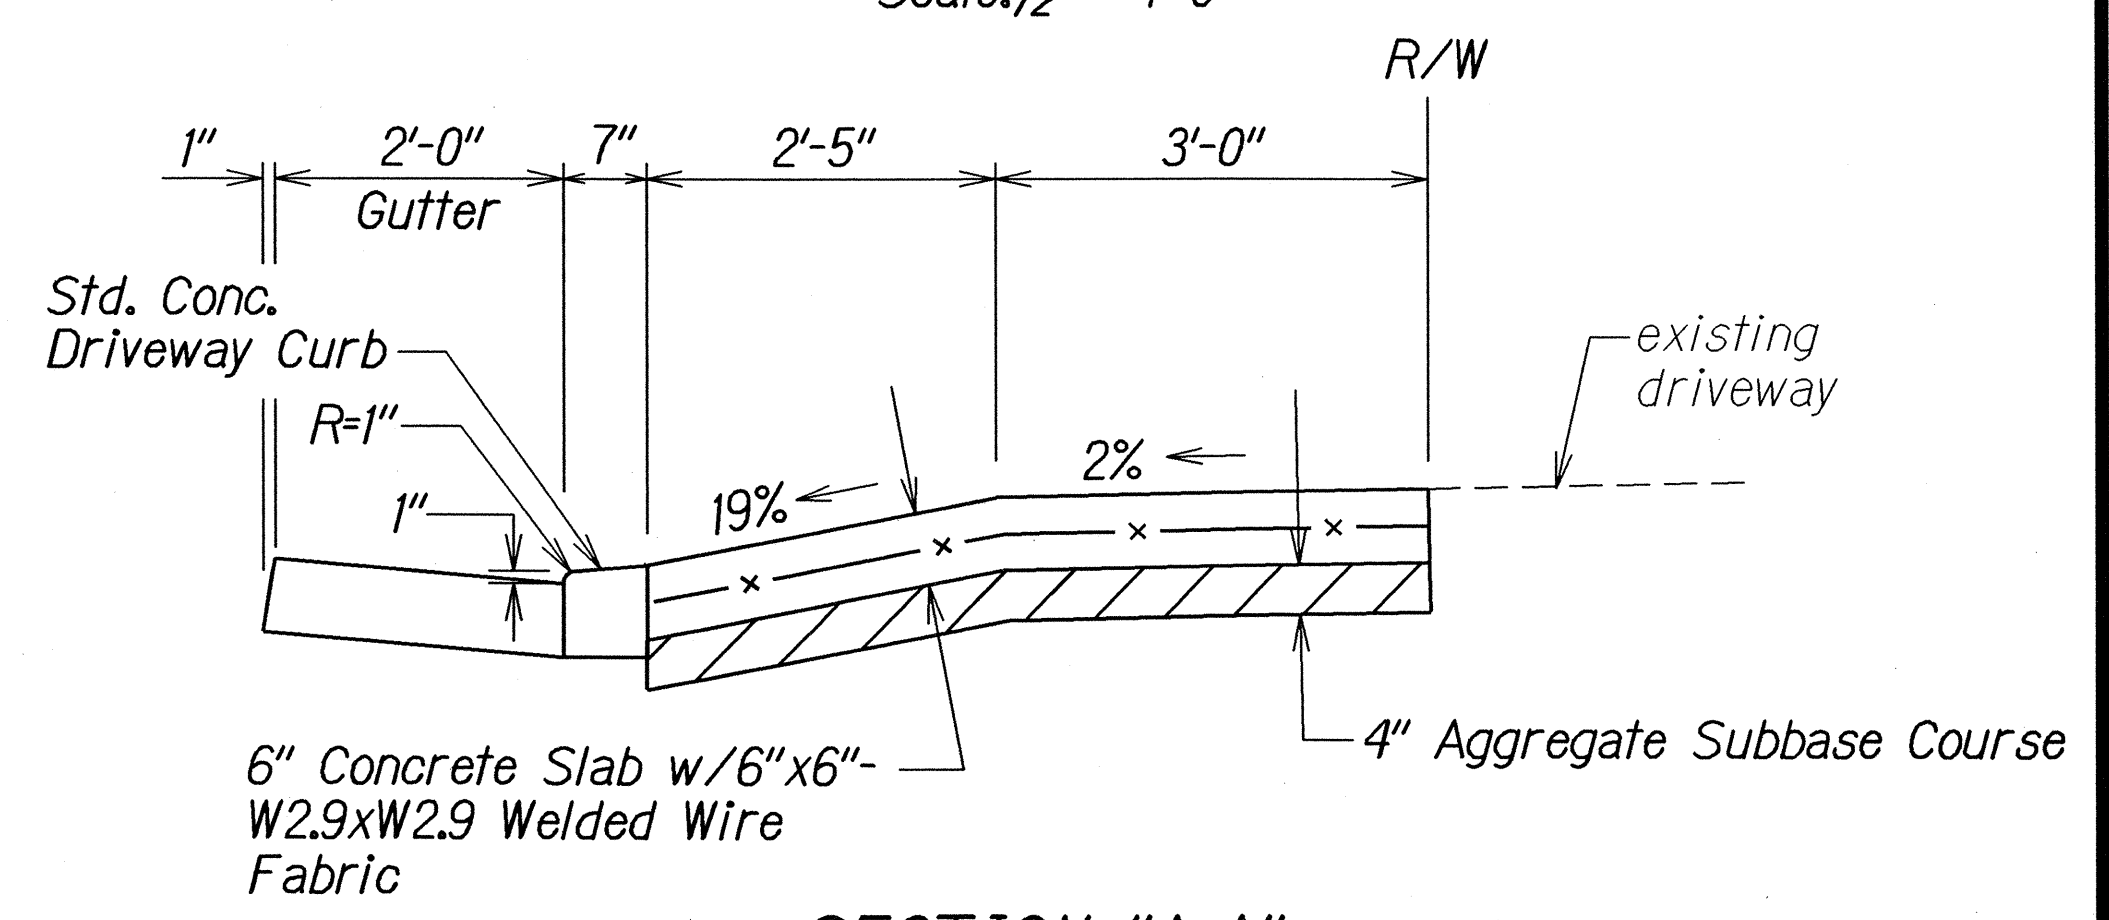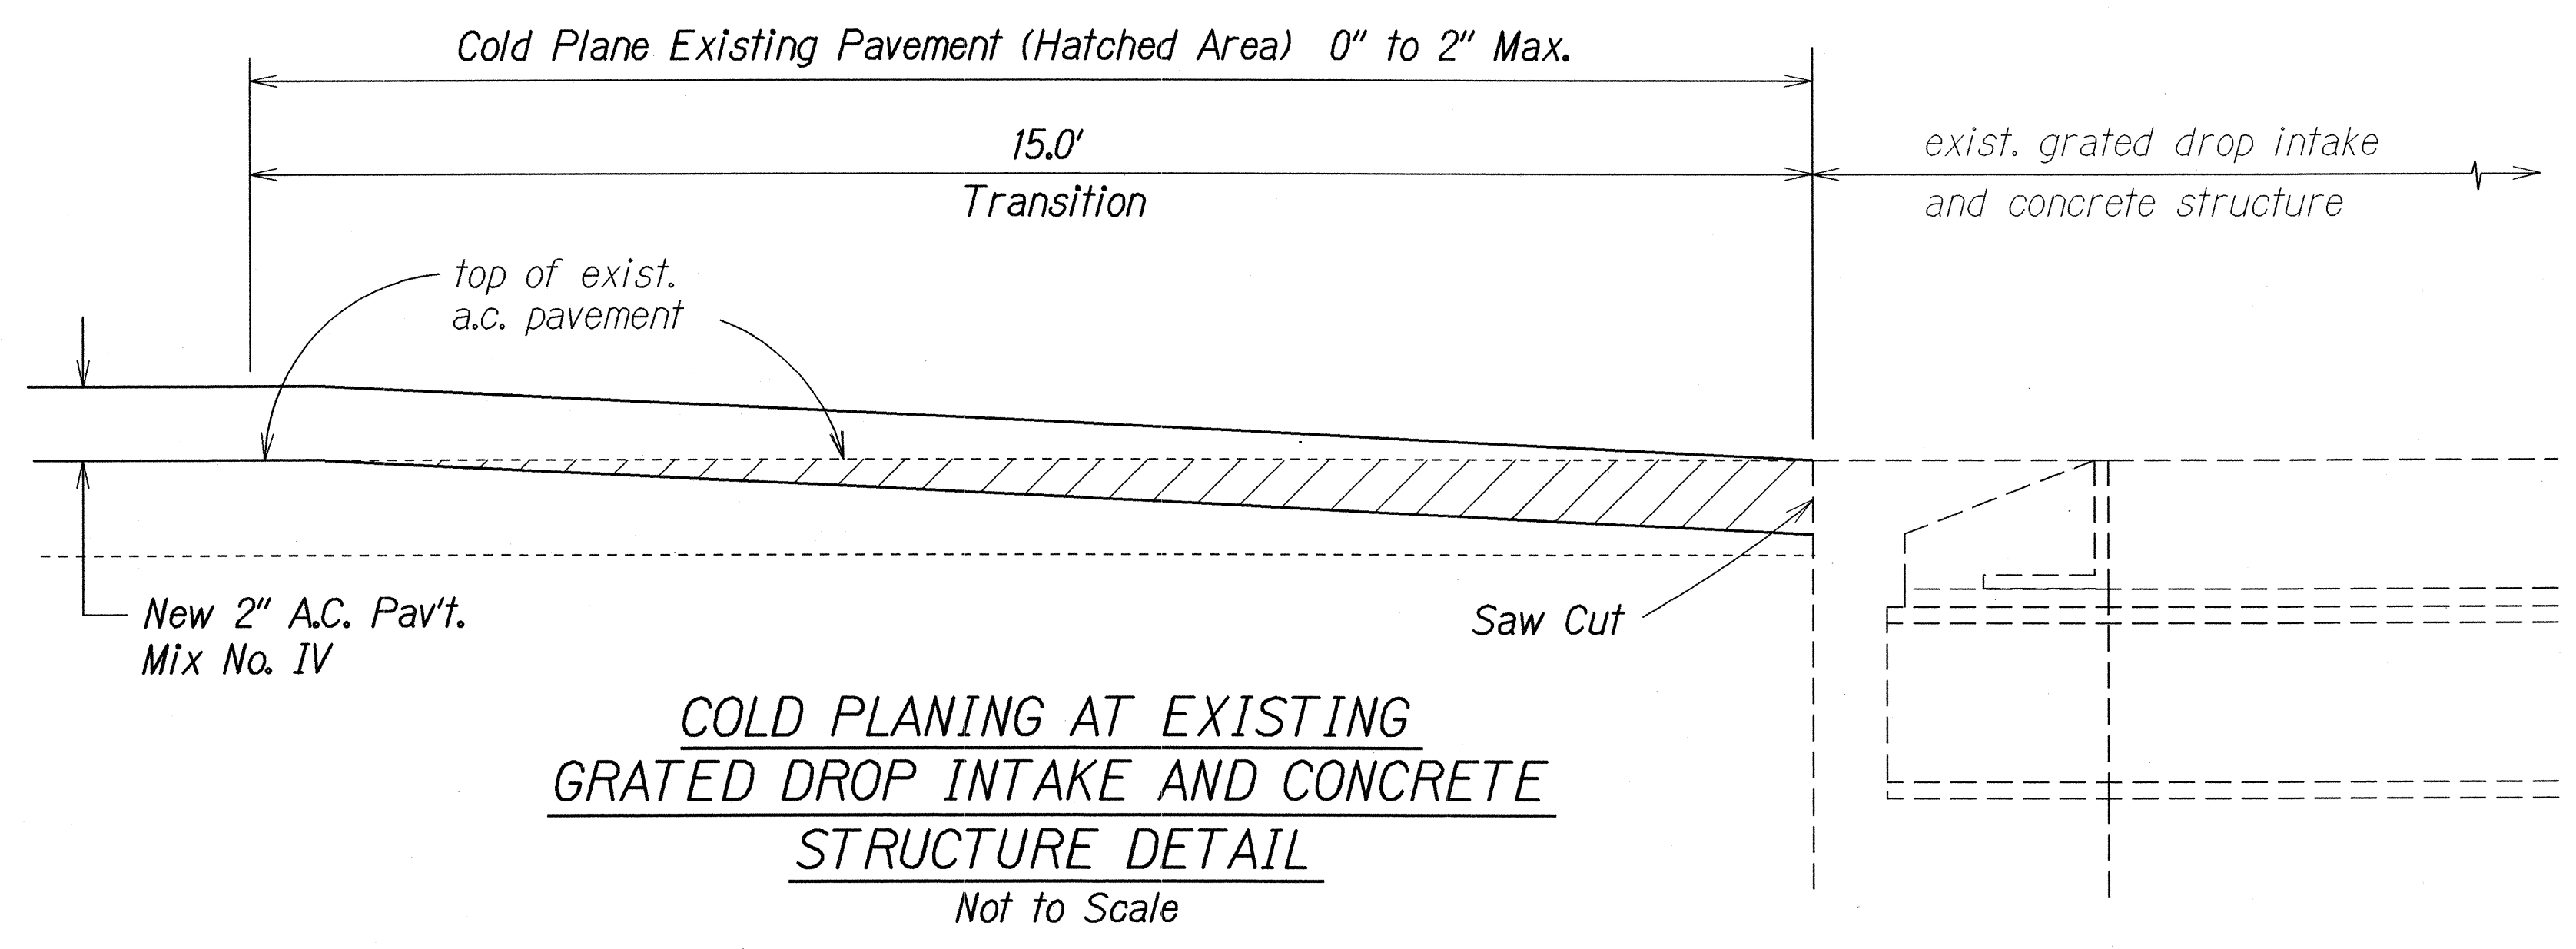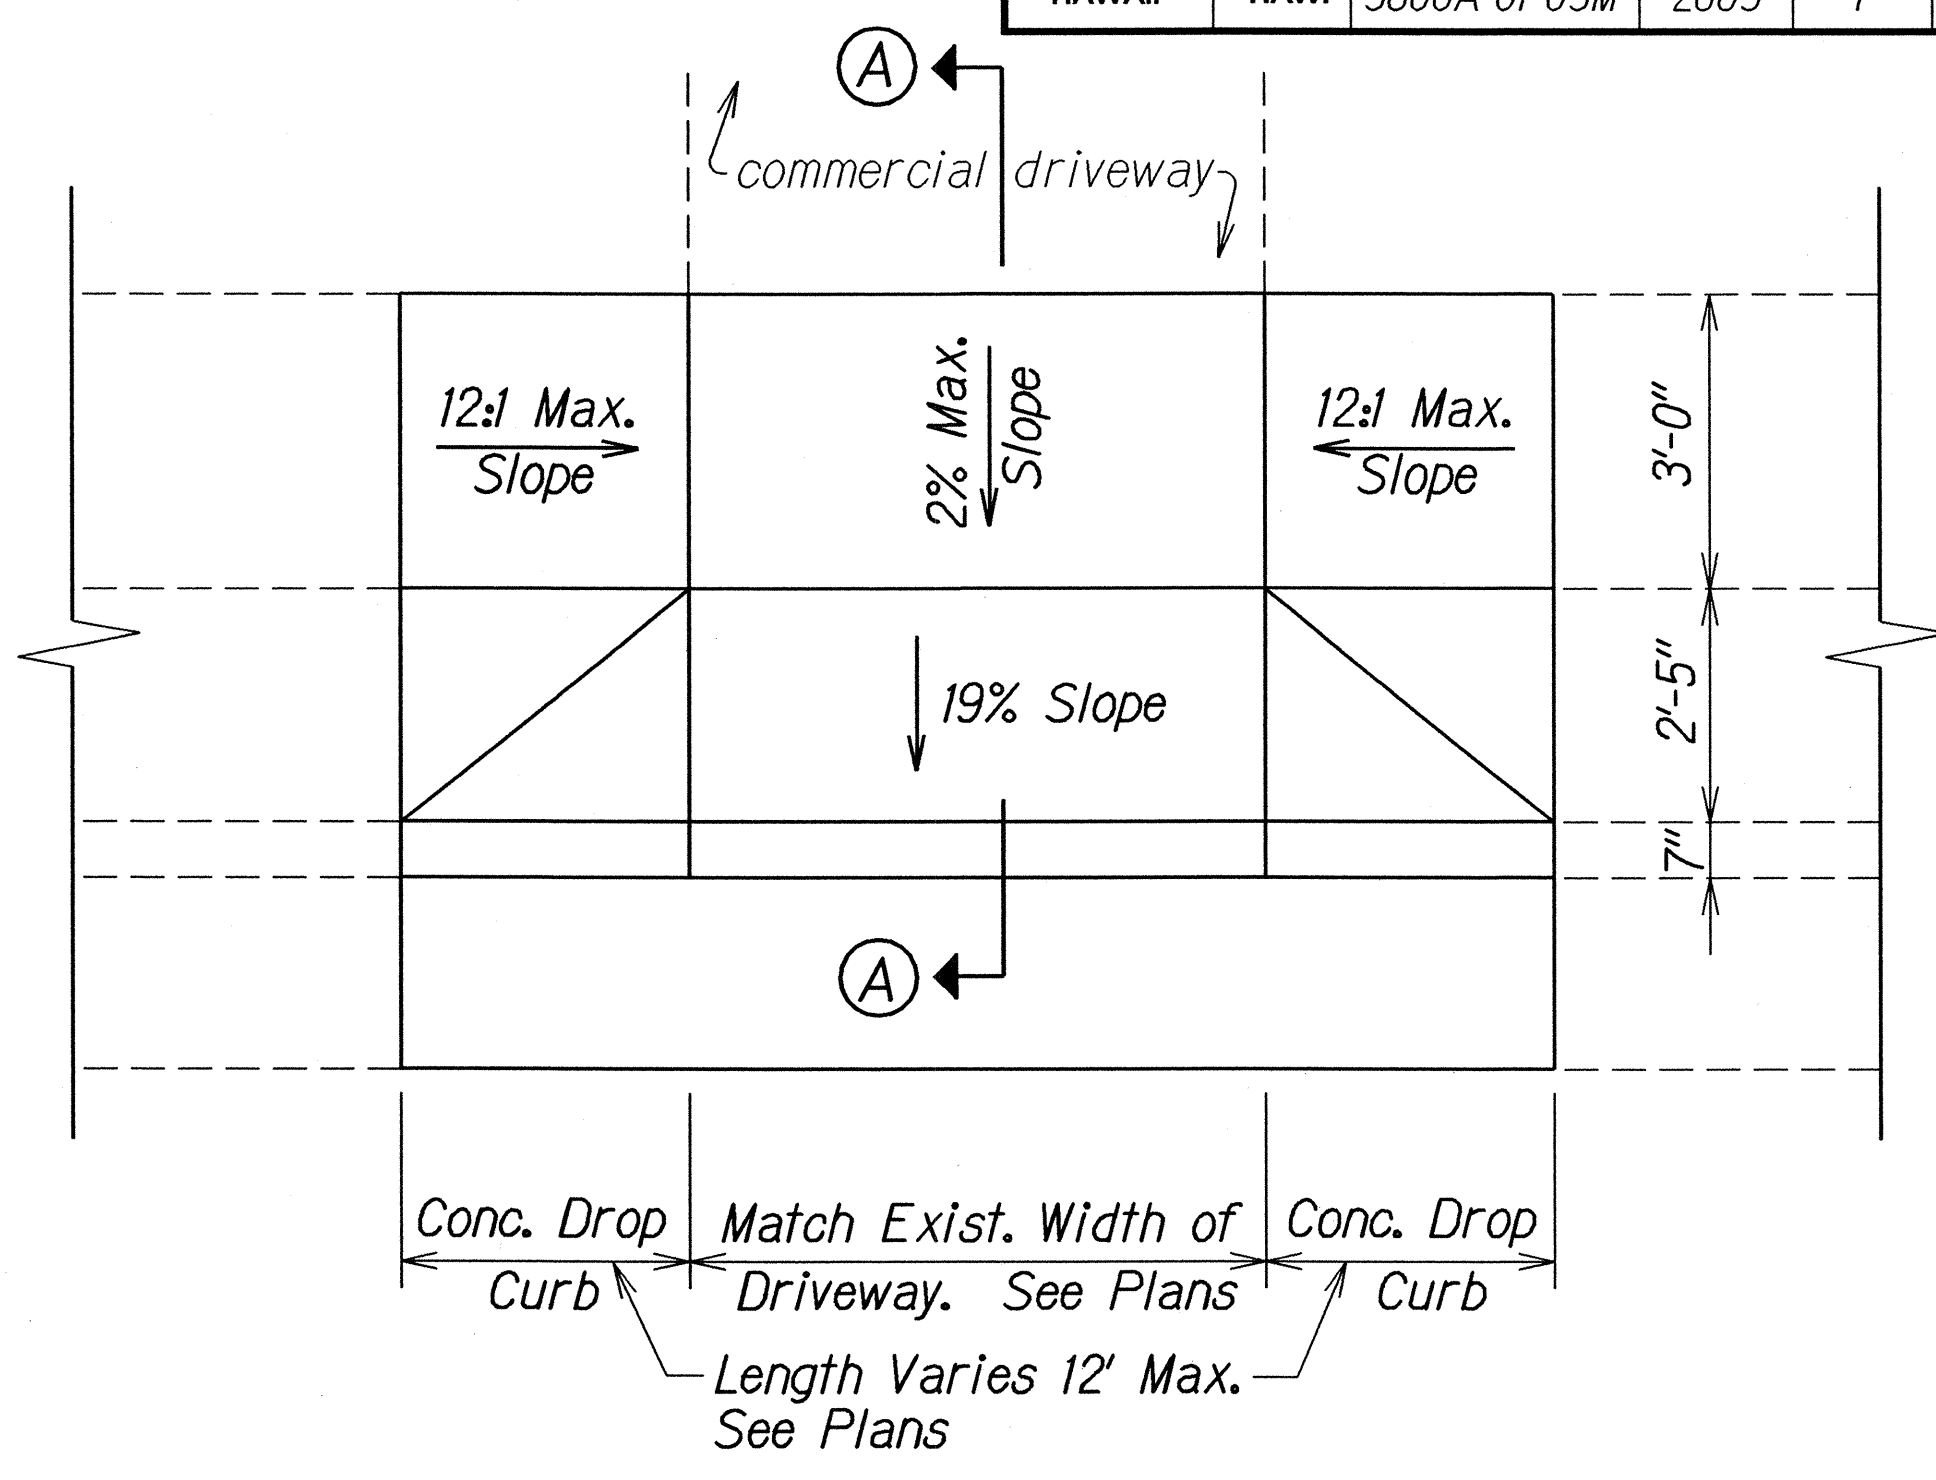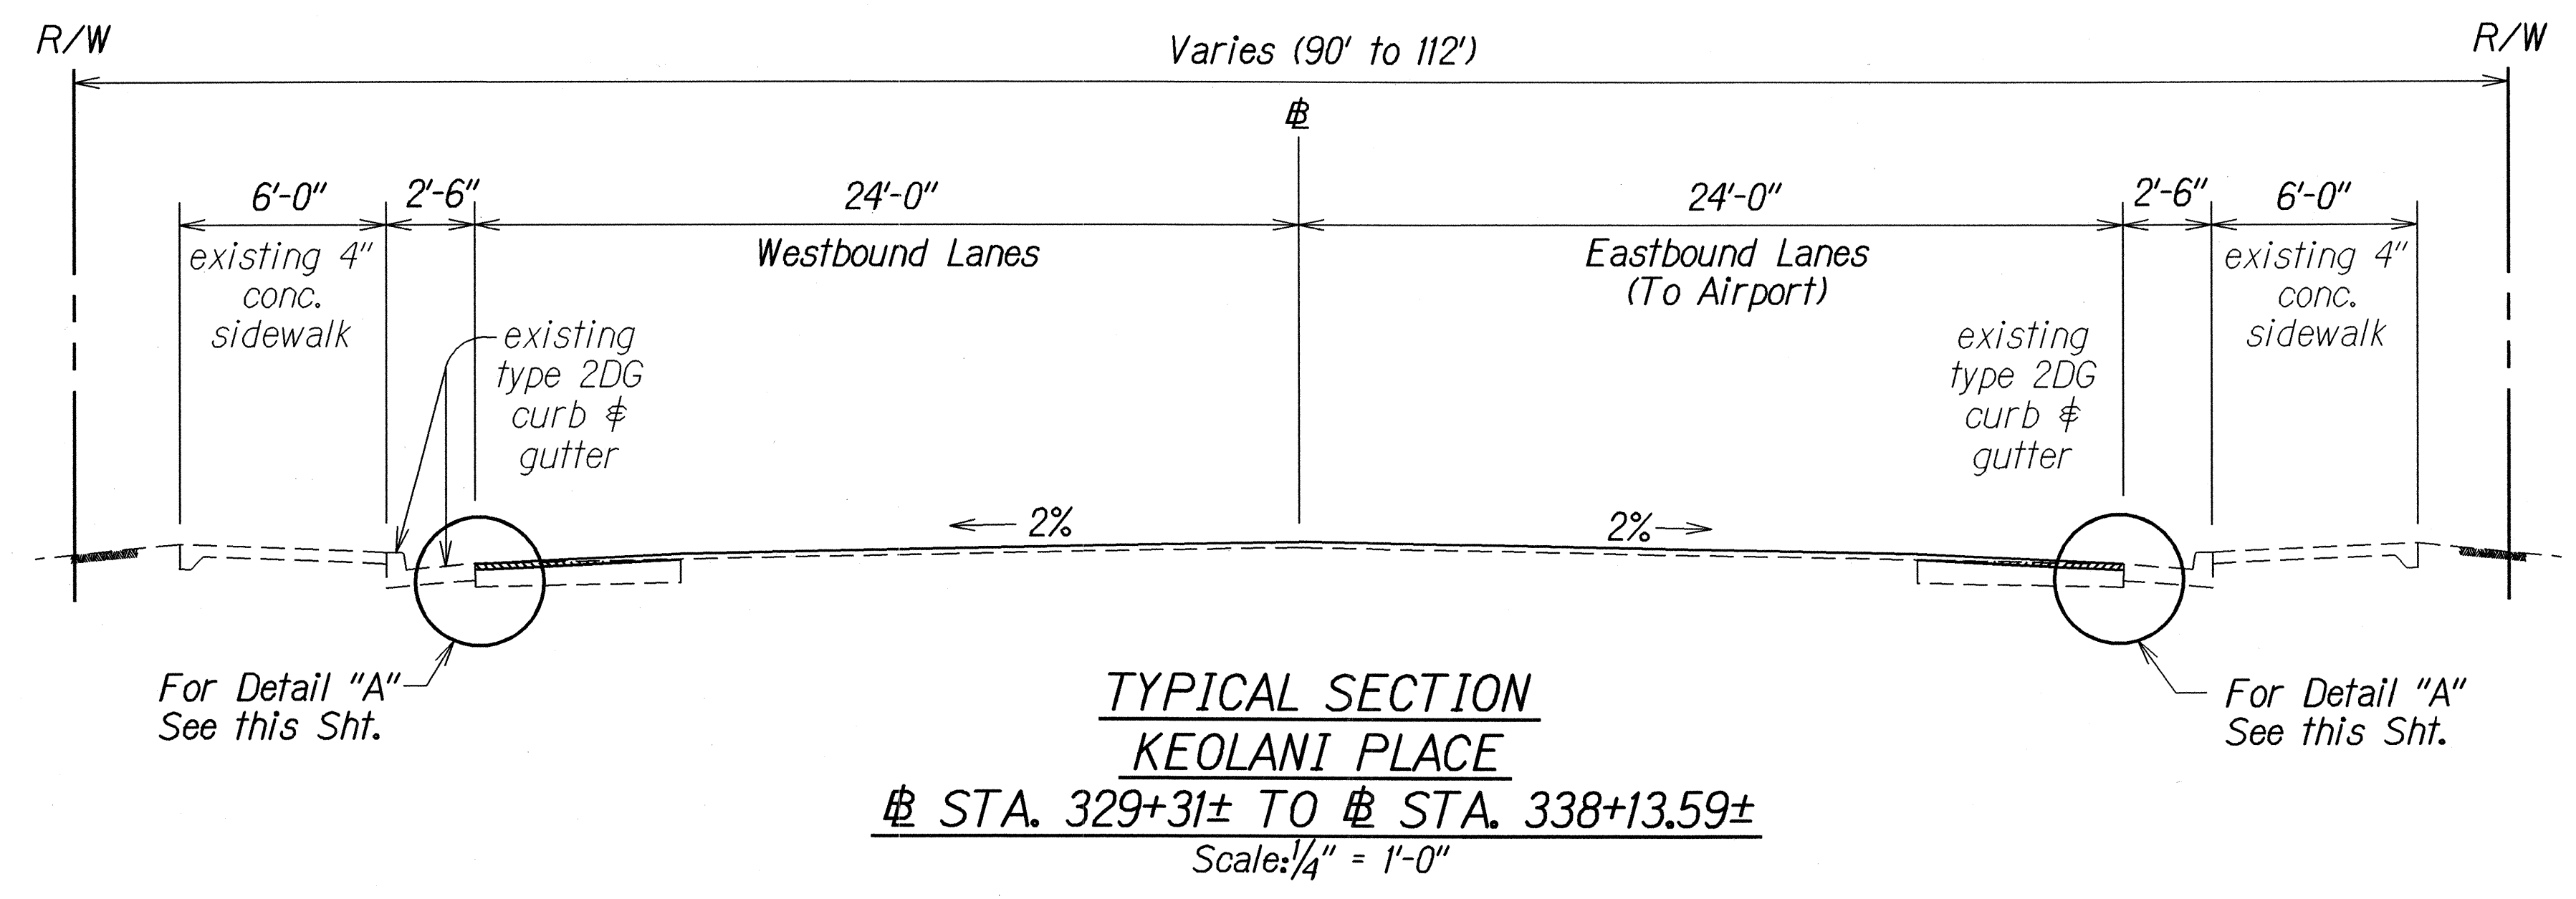

STATE OF HAWAII

DEPARTMENT OF TRANSPORTATION

HIGHWAYS DIVISION

TYPICAL SECTIONS & DETAILS

DAIRY ROAD RESURFACING

Keolani Place to Kuthelani Highway

Project No. 3800A-01-03M

Scale: As Shown Date: September, 2002

SHEET No. 2 OF 2 SHEETS

DESIGNED BY	DATE
DRAWN BY	
CHECKED BY	
NOTED BY	
QUANTITIES BY	
CHECKED BY	