
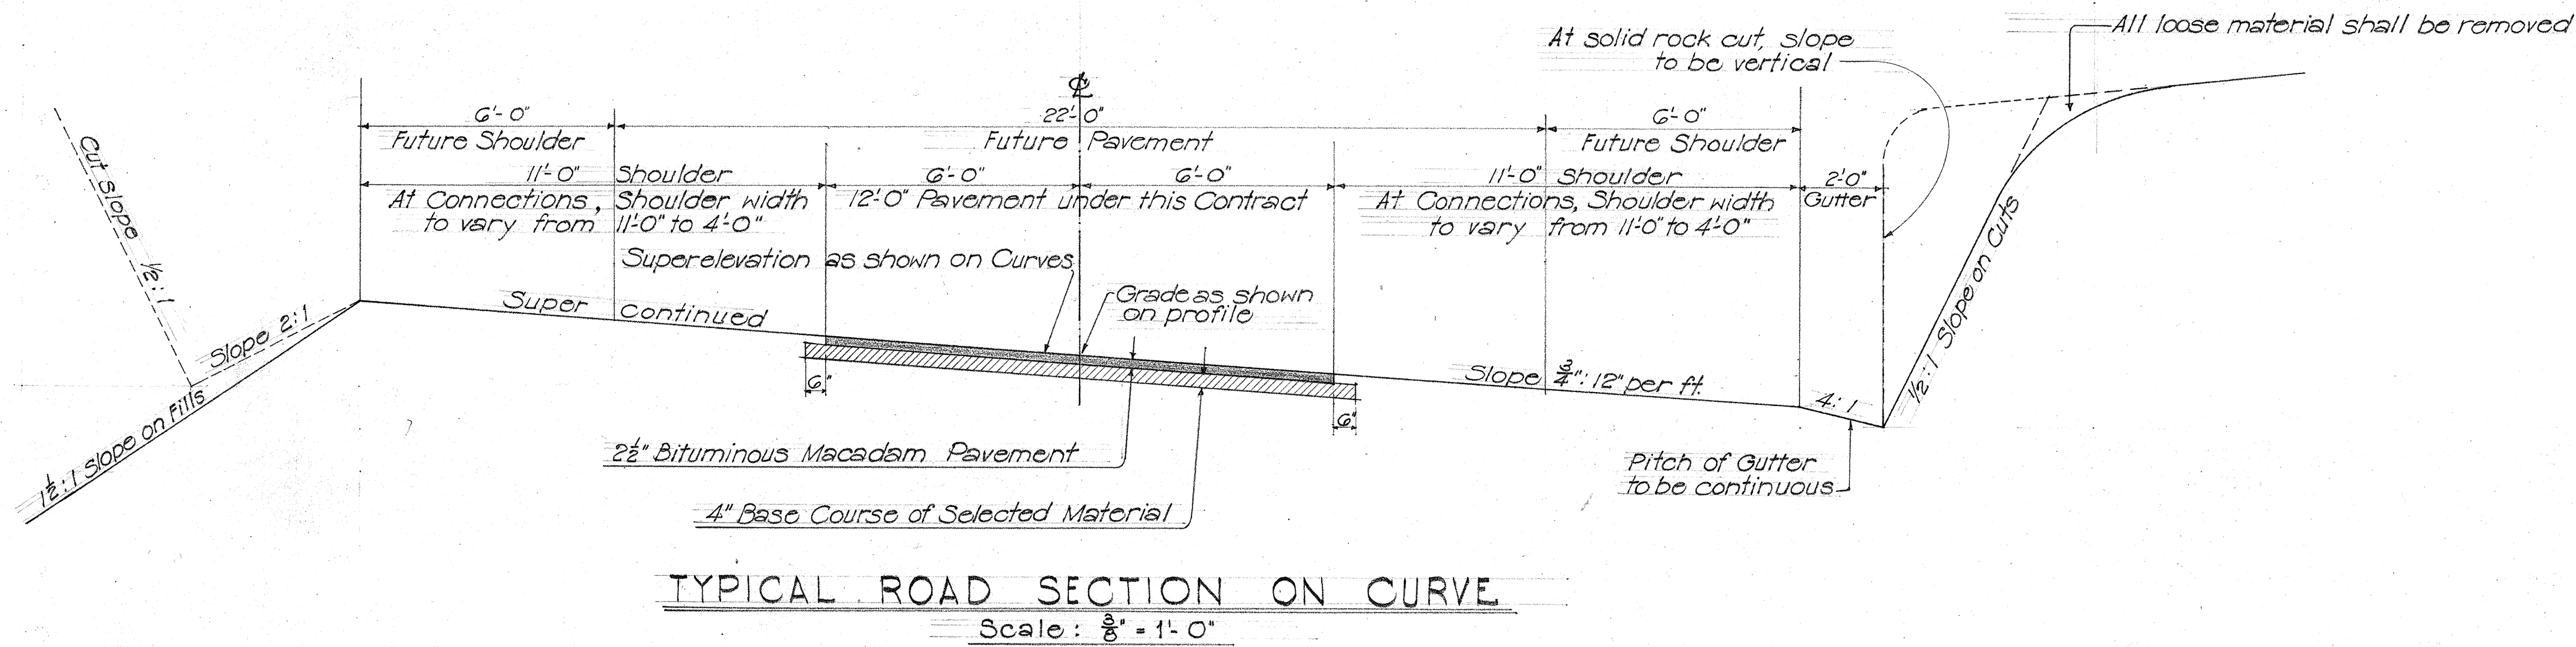


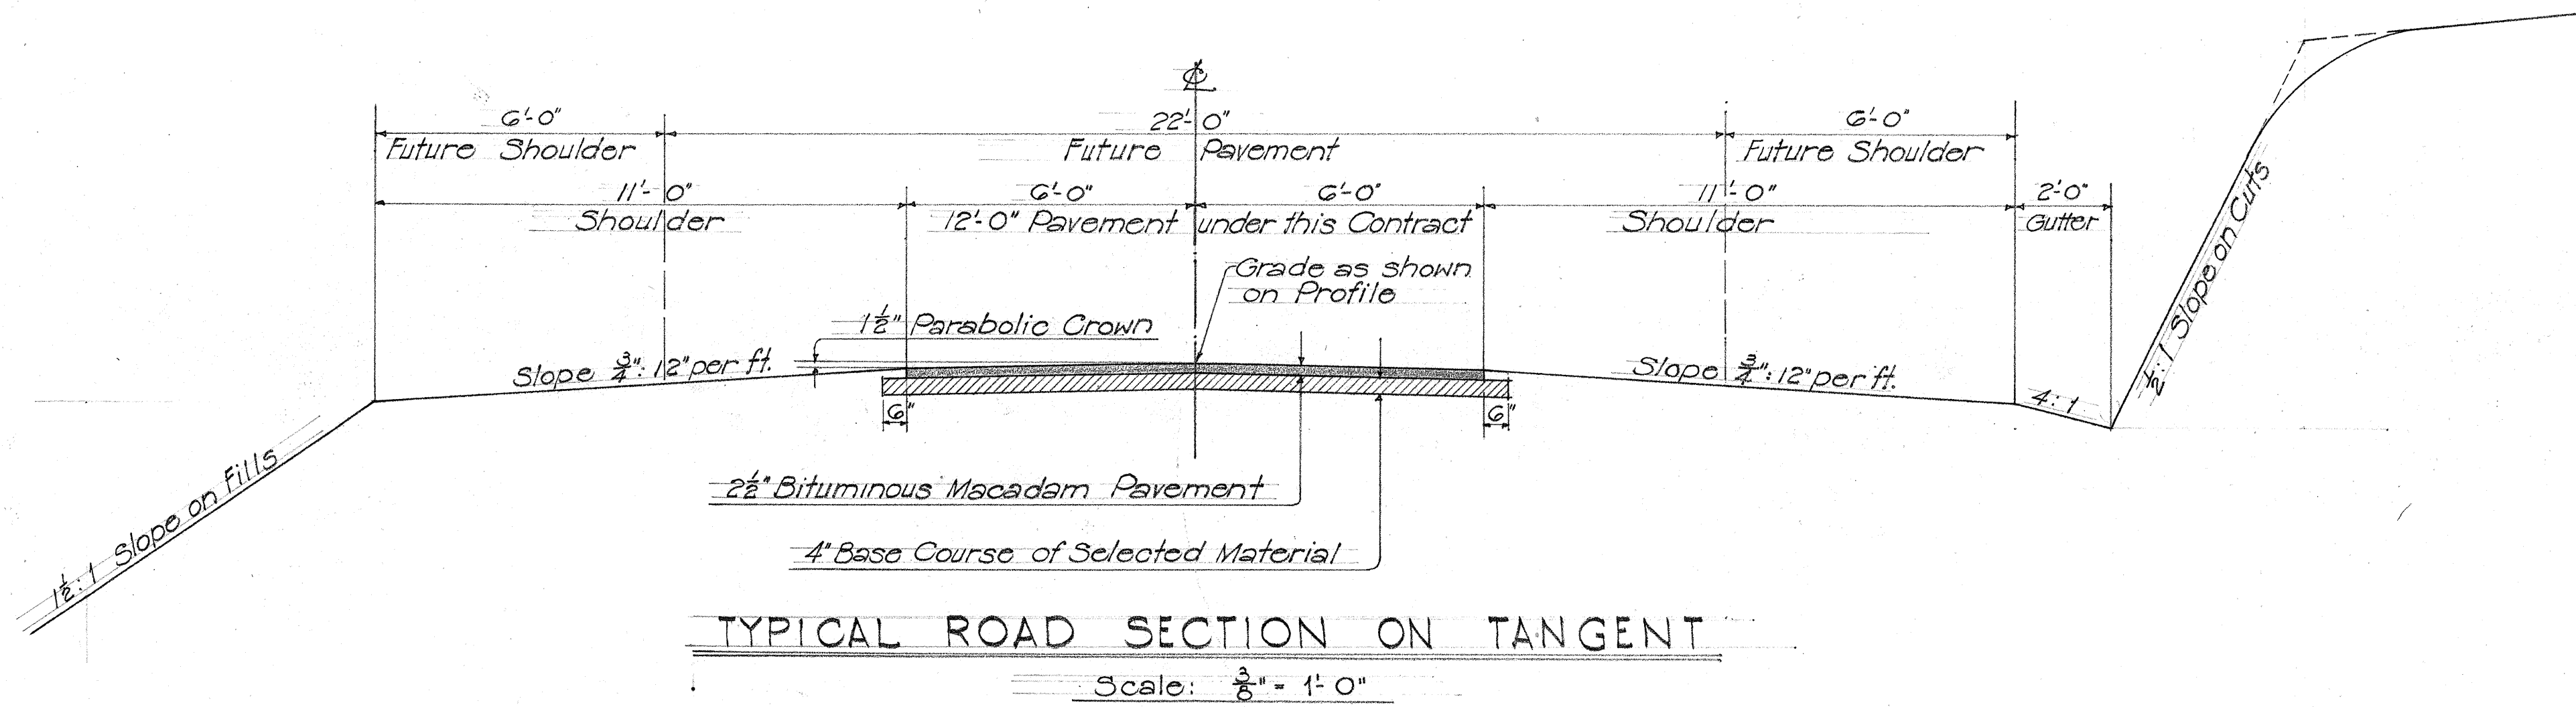

BASE COURSE: 4" Water Bound Macadam Base Course

PAVEMENT: Shall be a Bituminous Macadam Pavement with a 2 1/2" finished or compacted thickness all as follows: 2 1/2" (compacted) coarse rock (2"-1"); 125 gals. per sq. yd. of Bituminous Binder (85-100); approximately 0.01 cu. yd. per sq. yd. of Keystone (1/2"-#4); 0.40 gal. per sq. yd. of Bituminous Binder; approximately 0.005 cu. yd. per sq. yd. of chips (3/8"-#8). Seal coat-0.20 gal. of Bituminous Binder covered with 0.003 cu. yd. per sq. yd. of rock sand (#4-#16).

GENERAL NOTES: Particular reference is made to the Specifications and Special Provisions covering these items of work.

TERRITORIAL HIGHWAY DEPARTMENT
TERRITORY OF HAWAII
TYPICAL SECTIONS
TWO BRIDGES ON HANA BELT ROAD
PROJECT NO. FAS. 15 (1)
ISLAND OF MAUI, T. H.
SCALE: AS NOTED

SHEET No. OF SHEETS

3131:2

DATE: _____
DESIGNED BY: _____
CHECKED BY: _____
ORIGINAL PLAN: _____
NOTE BOOK: _____
No. _____