



FED. ROAD DIST. NO.	STATE	PROJ. NO.	FISCAL YEAR	SHEET NO.	TOTAL SHEETS
HAWAII	HAW.	HWY-M-01-96M	1996	3	16

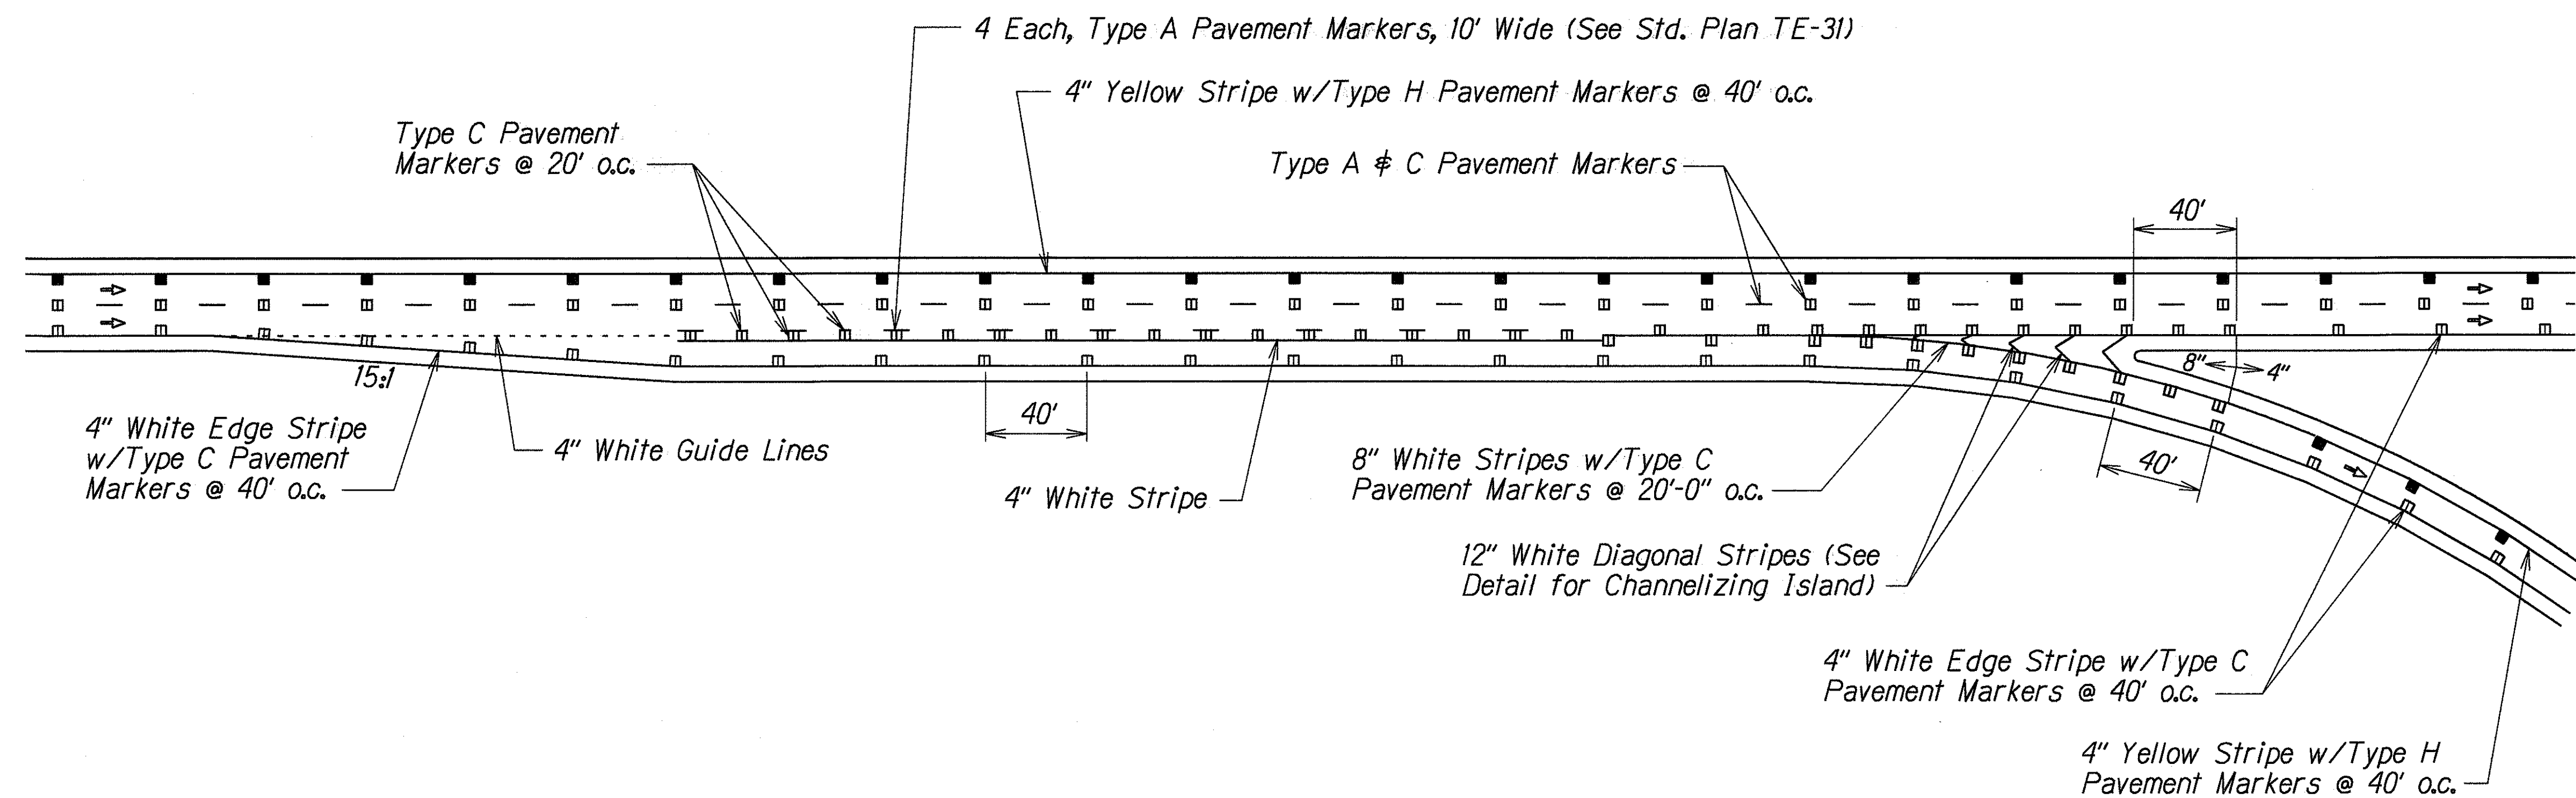

TYPICAL INTERSECTION PARALLEL DECELERATION LANE PAVEMENT MARKINGS
Not To Scale

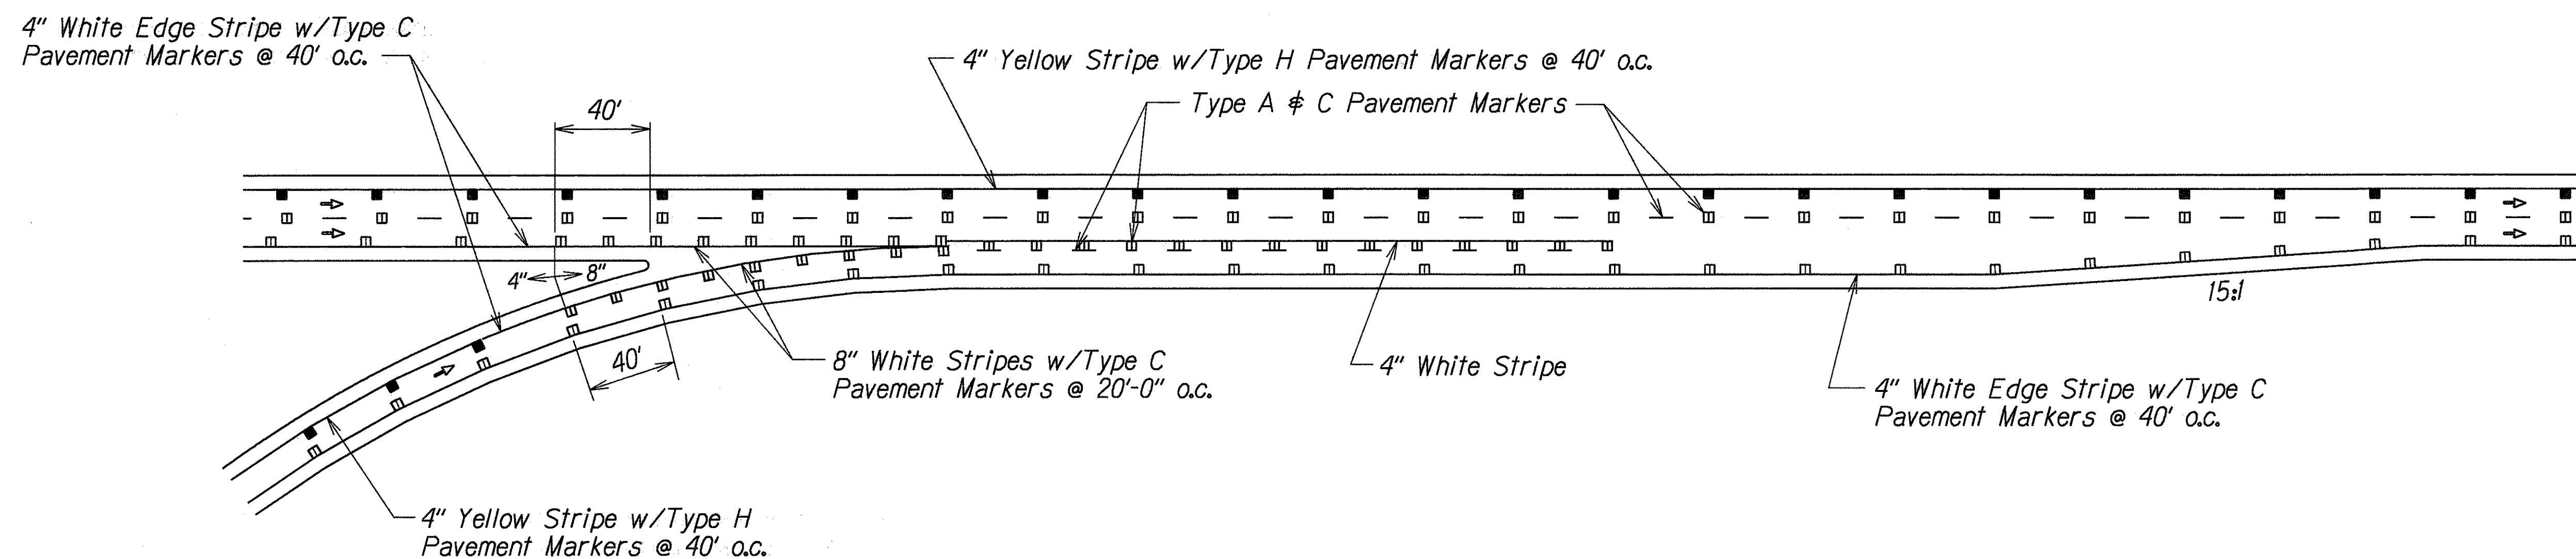

TYPICAL INTERSECTION ACCELERATION LANE PAVEMENT MARKINGS
Not To Scale

ORIGINAL PLAN	DATE
DESIGNED BY	12-3-96
TRACED BY	
QUANTITIES BY	
CHECKED BY	

STATE OF HAWAII
DEPARTMENT OF TRANSPORTATION
HIGHWAYS DIVISION

TYPICAL ACCELERATION AND DECELERATION LANE MARKINGS

PAVEMENT MARKING AND STRIPING

At Various Locations, Maui

Project No. HWY-M-01-96M

Scale: As Shown Date: March, 1996

SHEET No. 1 OF 1 SHEETS