

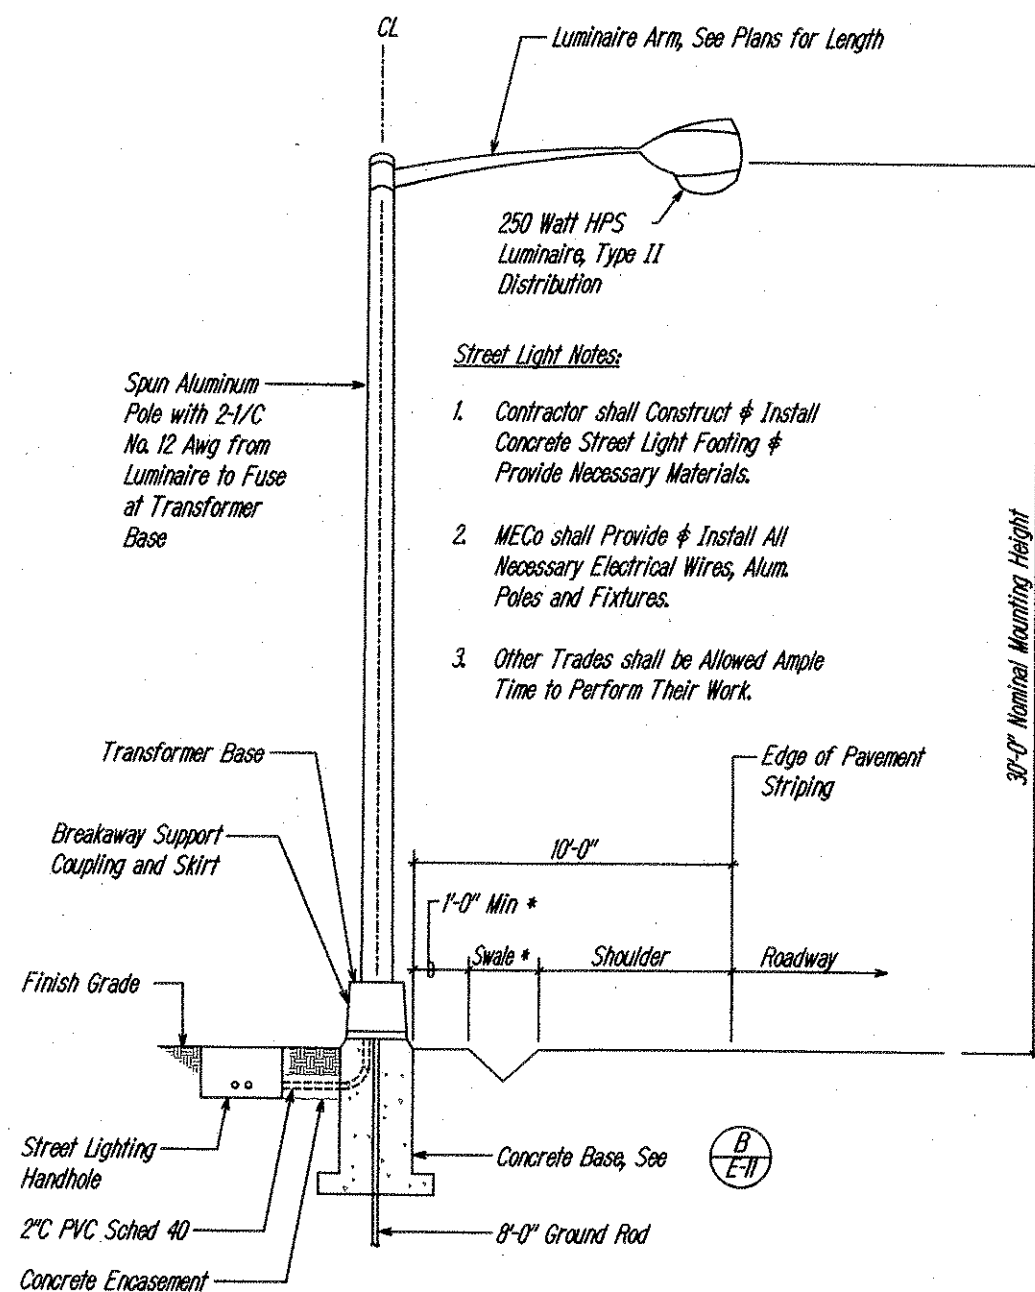


FED. ROAD DIST. NO.	STATE	PROJ. NO.	FISCAL YEAR	SHEET NO.	TOTAL SHEETS
HAWAII	HAW.	HWY-M-06-98	2000	13	14

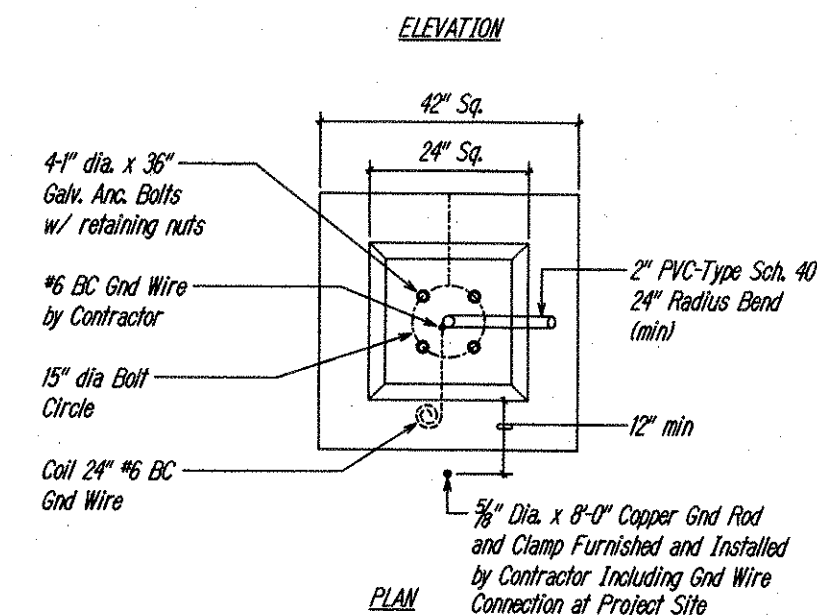

* Applicable for Street Light Standard at Hana Hwy @ W. Kuiaha Rd Intersection.




A TYPICAL STREET LIGHT STANDARD
E-II Not to Scale

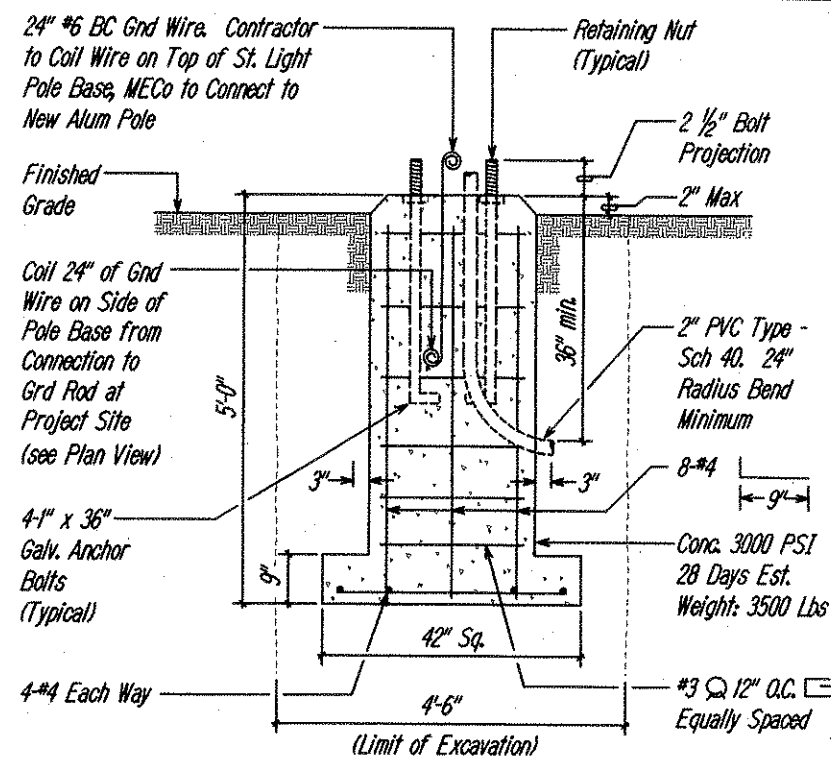

Notes:

1. Precast Concrete Footings are Prefabricated by Walker Industries at Ameron Maui, Ph: 877-5068.
2. MECo shall Provide 1\"/>

B PRECAST CONCRETE FOOTING STREET LIGHT
E-II POLE BASE TRANSFORMER TYPE-WITH
BREAKAWAY COUPLING (STATE HIGHWAY)
Not to Scale

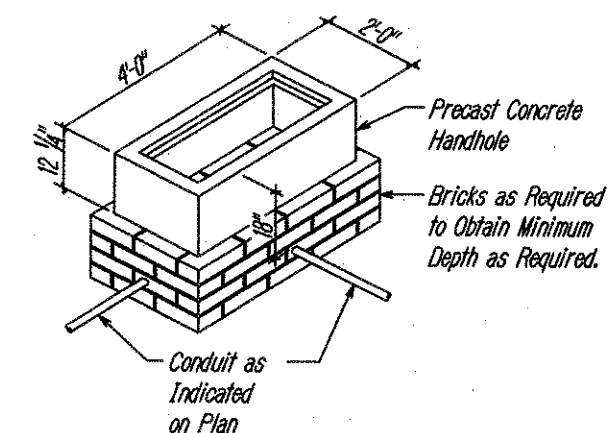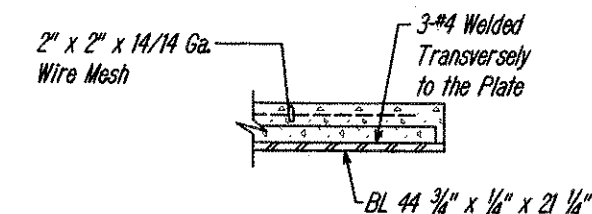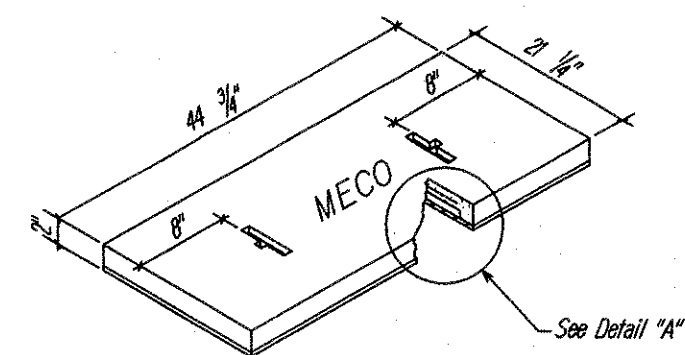

C 2' x 4' MECO HANDHOLE DETAIL
E-II Not to Scale

STATE OF HAWAII
DEPARTMENT OF TRANSPORTATION
HIGHWAYS DIVISION

STREET LIGHTING DETAILS

Street Lights at
Various Highway Locations
Project No. HWY-M-06-98

Scale: AS NOTED Date: May, 2000

SHEET No. E-II OF 12 SHEETS

19 MAY 2000

This Work was Prepared by Me
or Under My Supervision

GARY I. FUNASAKI
LICENSED PROFESSIONAL ENGINEER
No. 4196-E
HAWAII, U.S.A.

SURVEY PLOTTED BY	DATE
DRAWN BY	
DESIGNED BY	
CHECKED BY	
ORIGINAL PLAN	
NOTE BOOK	
No.	