

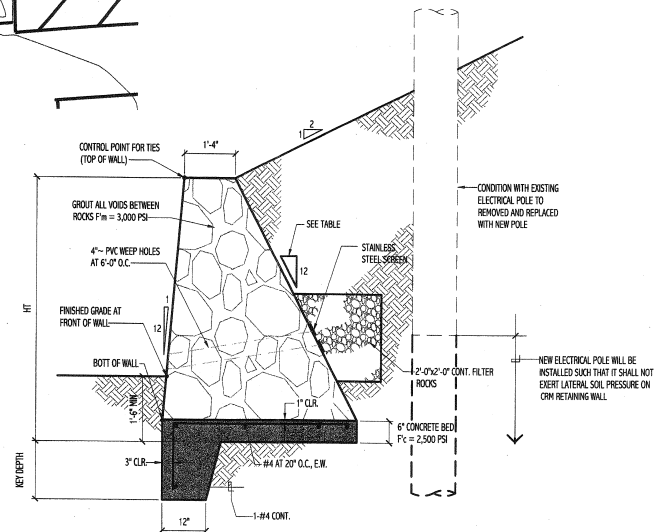
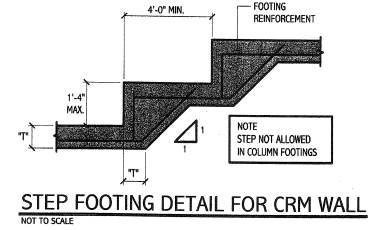
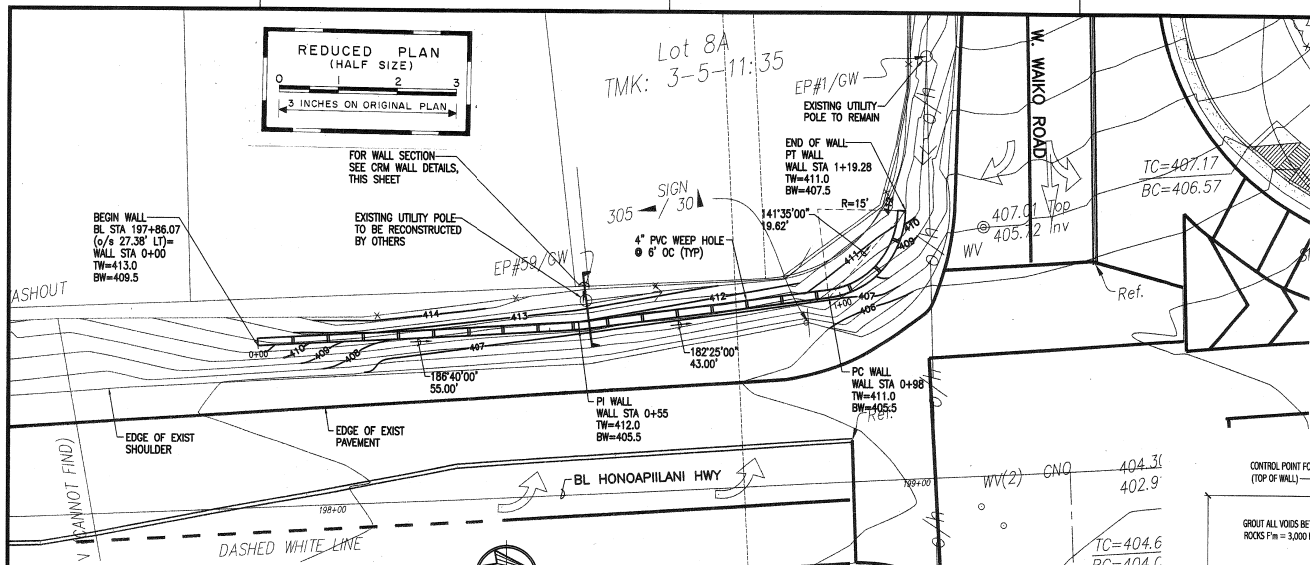



FED. ROAD DIST. NO.	STATE	PROJ. NO.	FISCAL YEAR	SHEET NO.	TOTAL SHEETS
HAWAII	HAW.	HWY-M-04-00	2002	55	63

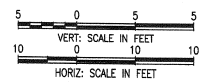

MARK	HT	BACK BATTER	KEY DEPTH	REMARKS
RW-1	3'-0" - 5'-0"	6.5:12	2'-6" KEY	
RW-2	5'-7" - 7'-0"	6.75:12	2'-10" KEY	

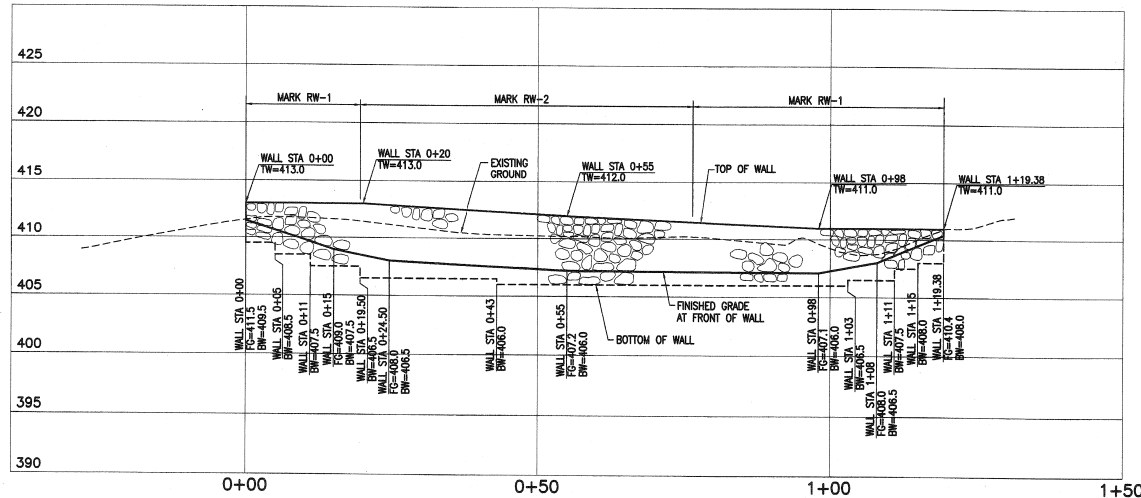

**CRM WALL DETAILS**  
SCALE: 3/4"=1'-0"

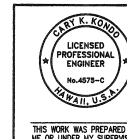

6/12/02	REVISED DETAILS PER ADDENDUM NO. 1
DATE	DESCRIPTION
STATE OF HAWAII DEPARTMENT OF TRANSPORTATION HIGHWAYS DIVISION	
<b>RETAINING WALL PLAN</b>	
TRAFFIC OPERATIONAL IMPROVEMENTS AT VARIOUS LOCATIONS HONOAPIILANI HIGHWAY AT WAIKO ROAD	
Project No. HWY-M-04-00	
Scale: AS NOTED	Date: Apr. 2002
SHEET No. 1 OF 1 SHEETS	