




FED. ROAD DIST. NO.	STATE	PROJ. NO.	FISCAL YEAR	SHEET NO.	TOTAL SHEETS
HAWAII	HAW.	HWY-M-04-00	2002	56	63

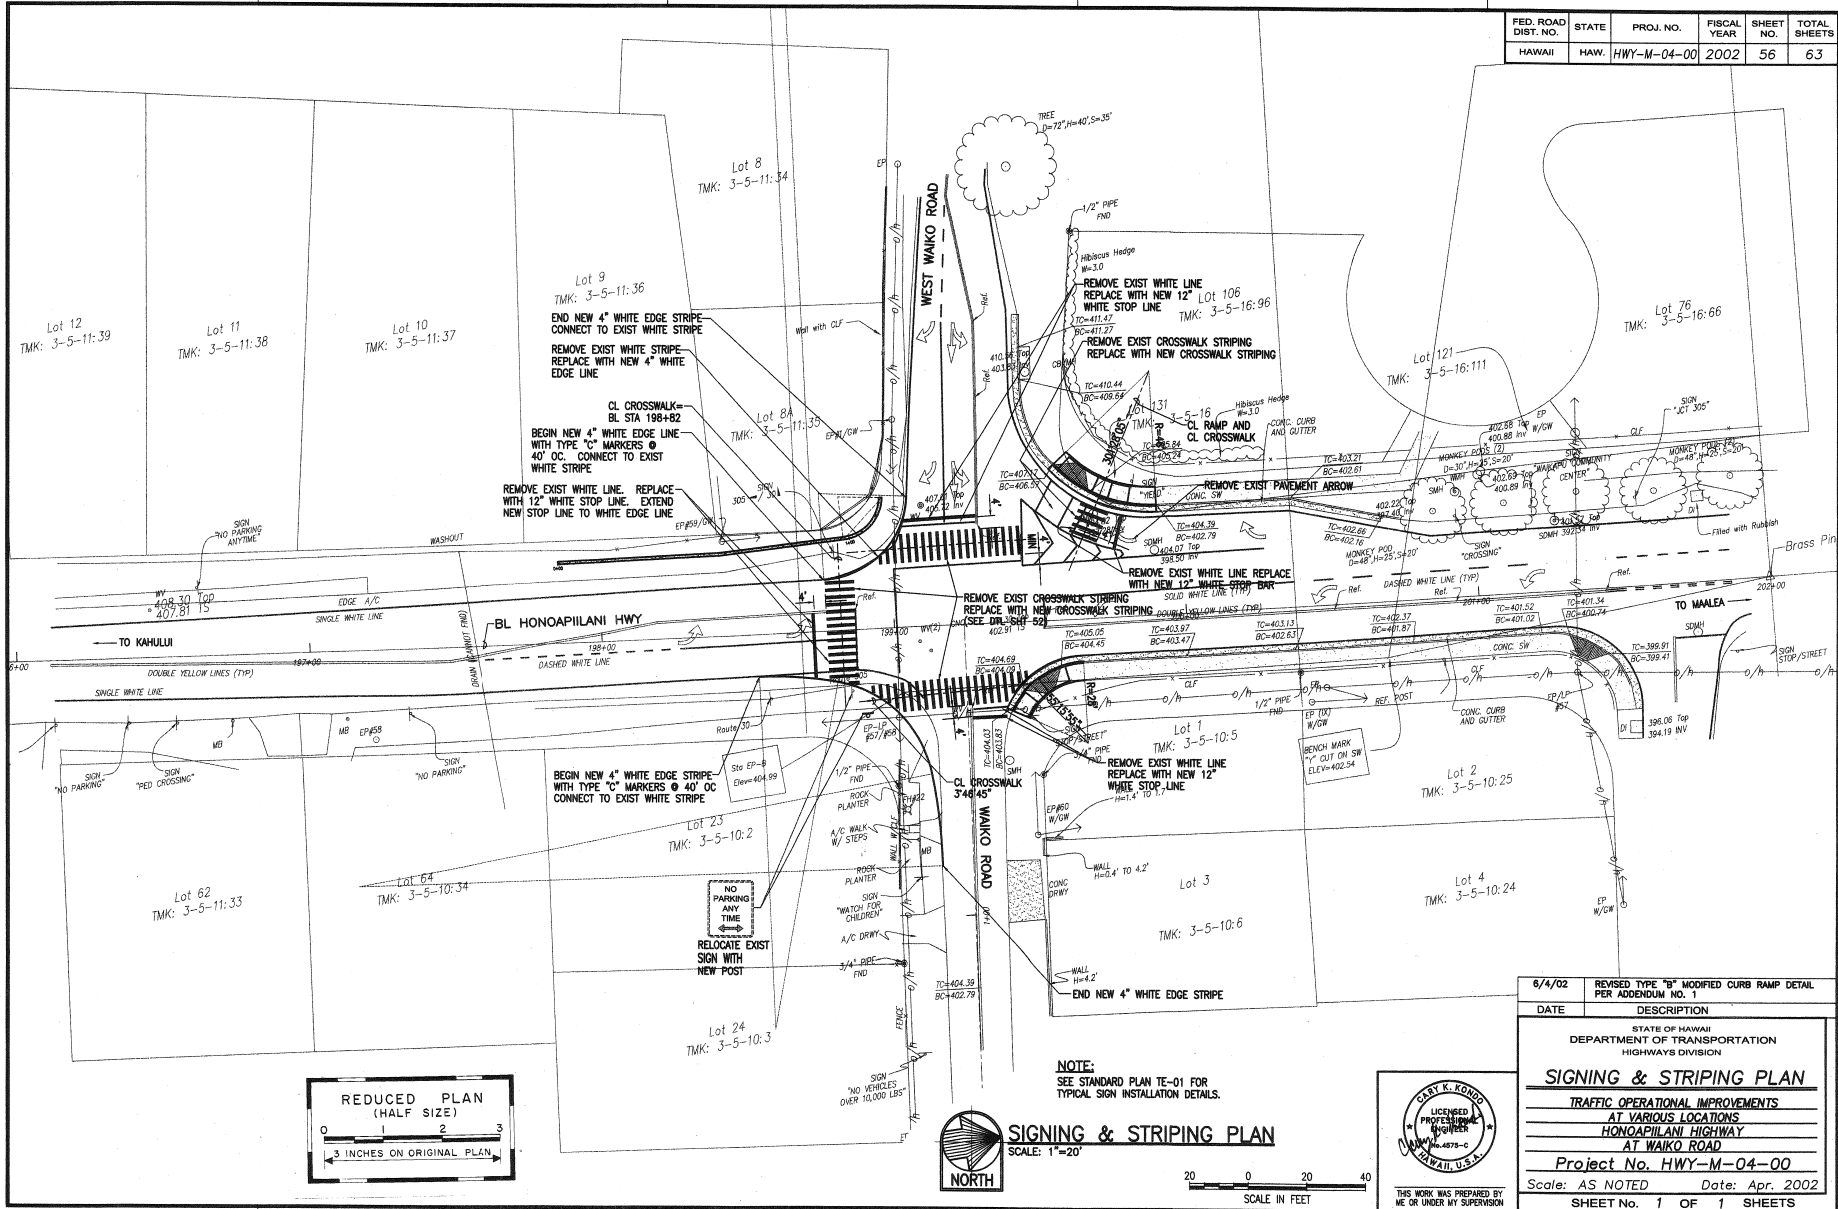

DATE	DESCRIPTION
6/4/02	REVISED TYPE "B" MODIFIED CURB RAMP DETAIL PER ADDENDUM NO. 1

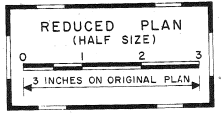

**SIGNING & STRIPING PLAN**  
 SCALE: 1"=20'

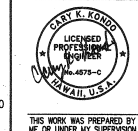

DATE	DESCRIPTION
6/4/02	REVISED TYPE "B" MODIFIED CURB RAMP DETAIL PER ADDENDUM NO. 1

STATE OF HAWAII  
 DEPARTMENT OF TRANSPORTATION  
 HIGHWAYS DIVISION

**SIGNING & STRIPING PLAN**

TRAFFIC OPERATIONAL IMPROVEMENTS  
 AT VARIOUS LOCATIONS  
 HONOAPIILANI HIGHWAY  
 AT WAIKO ROAD

Project No. HWY-M-04-00  
 Scale: AS NOTED Date: Apr. 2002  
 SHEET No. 1 OF 1 SHEETS