


FED. ROAD DIST. NO.	STATE	PROJ. NO.	FISCAL YEAR	SHEET NO.	TOTAL SHEETS
HAWAII	HAW.	HWY-M-04-00	2002	57	63

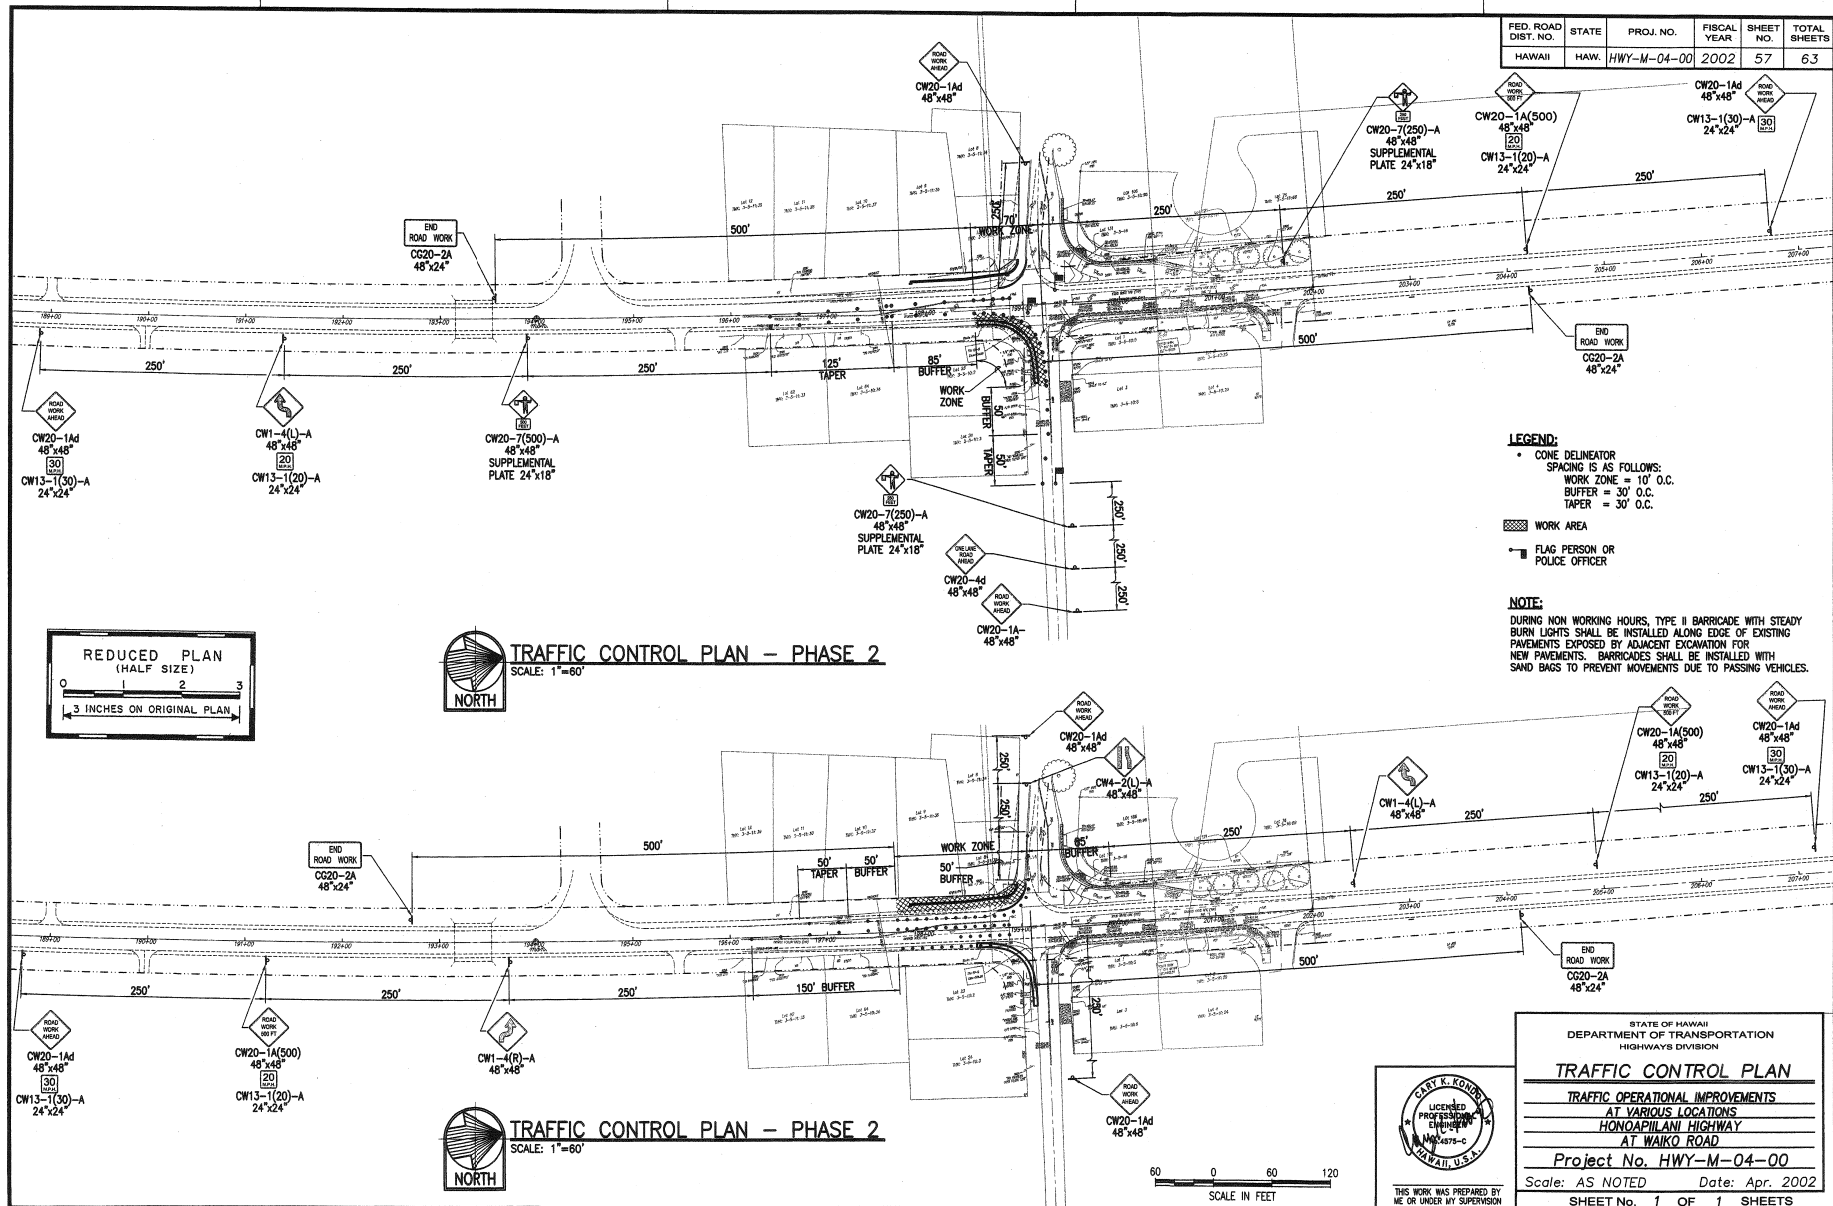


REDUCED PLAN
(HALF SIZE)
0 1 2 3
3 INCHES ON ORIGINAL PLAN



TRAFFIC CONTROL PLAN - PHASE 2
SCALE: 1"=60'



TRAFFIC CONTROL PLAN - PHASE 2
SCALE: 1"=60'

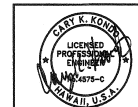

STATE OF HAWAII
DEPARTMENT OF TRANSPORTATION
HIGHWAYS DIVISION

TRAFFIC CONTROL PLAN

TRAFFIC OPERATIONAL IMPROVEMENTS
AT VARIOUS LOCATIONS
HONOAPIʻILANI HIGHWAY
AT WAIKŌ ROAD

Project No. HWY-M-04-00
Scale: AS NOTED Date: Apr. 2002

SHEET No. 1 OF 1 SHEETS

DESIGNED BY	DATE
CHECKED BY	
NOTED BY	
APPROVED BY	