
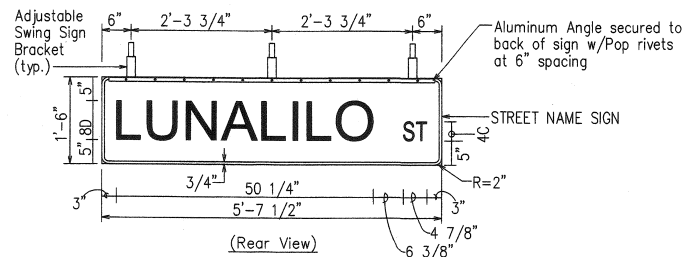
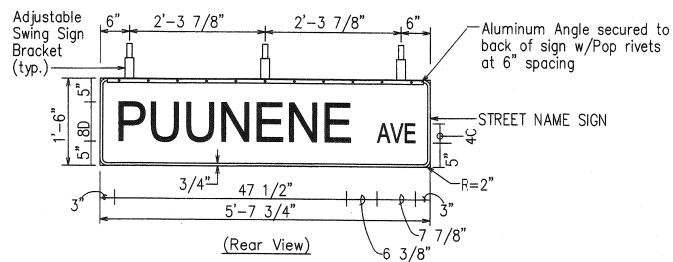
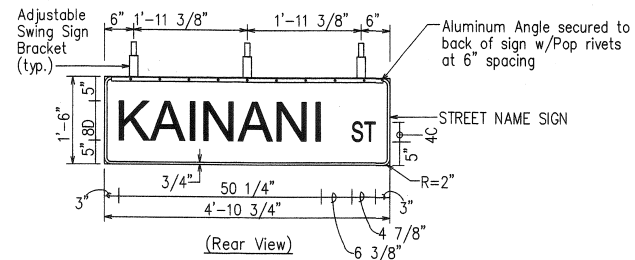


FED. ROAD DIST. NO.	STATE	PROJ. NO.	FISCAL YEAR	SHEET NO.	TOTAL SHEETS
HAWAII	HAW.	HWY-M-04-00	2002	8	63

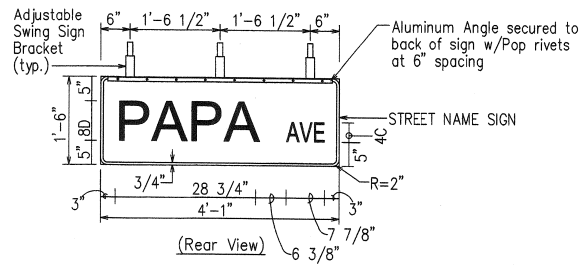


**PANEL & SWING BRACKET LAYOUT
FOR STREET NAME SIGN
(NOT TO SCALE)**

COLORS:


Legend - White (Refl.)
Background - Green (Refl.)

NOTES:

Provide the same message on
the front and back of sign.

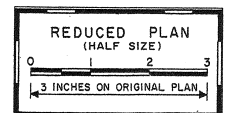

DESIGNED BY	DATE
DRAWN BY	
CHECKED BY	
NOTED BY	
APPROVED BY	
DATE	

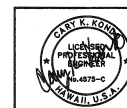

THIS WORK WAS PREPARED BY
ME OR UNDER MY SUPERVISION

STATE OF HAWAII DEPARTMENT OF TRANSPORTATION HIGHWAYS DIVISION
STREET NAME SIGN DETAILS
TRAFFIC OPERATIONAL IMPROVEMENTS AT VARIOUS LOCATIONS PUUNENE AVENUE AND KAAHUMANU AVENUE Project No. HWY-M-04-00 Scale: AS NOTED Date: Apr. 2002 SHEET No. 1 OF 1 SHEETS