



FED. ROAD DIST. NO.	STATE	PROJ. NO.	FISCAL YEAR	SHEET NO.	TOTAL SHEETS
HAWAII	HAW.	HWY-M-04-06M	2006	4	5

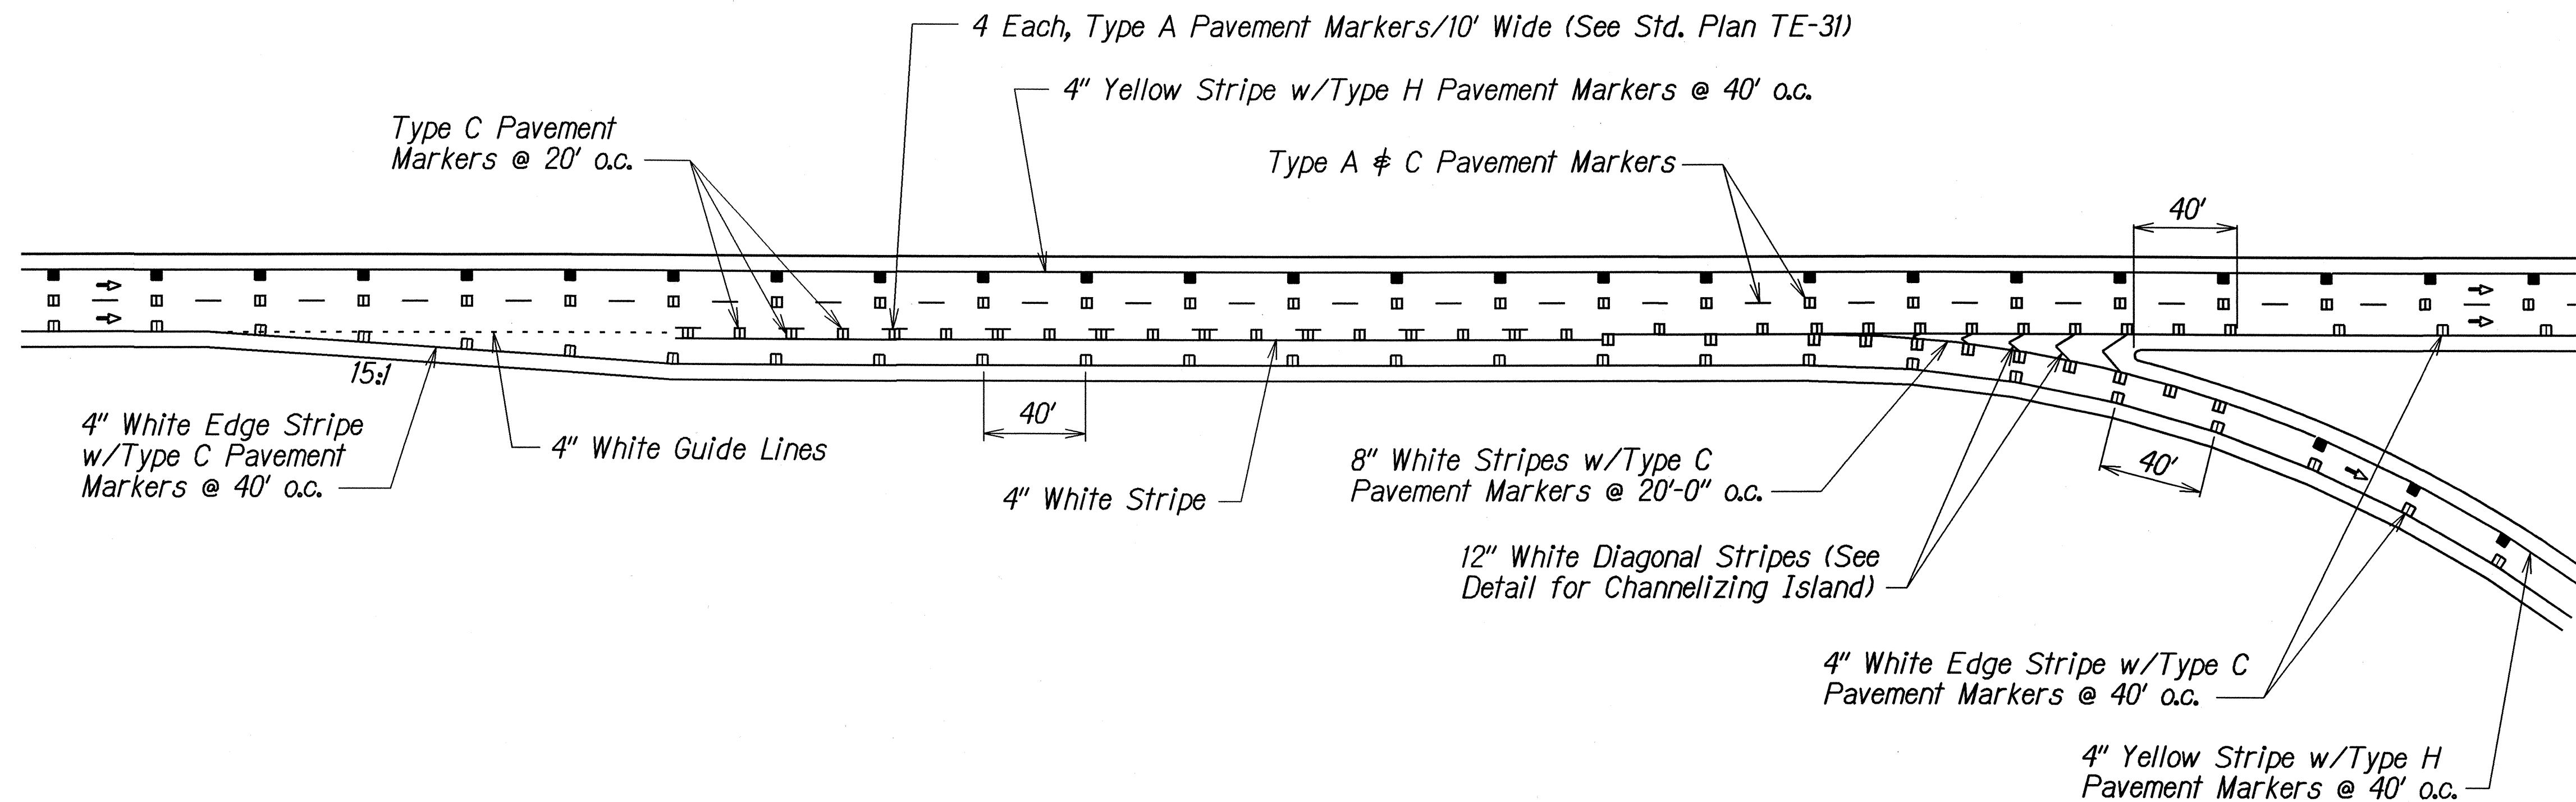

TYPICAL INTERSECTION PARALLEL DECELERATION LANE PAVEMENT MARKINGS
Not To Scale

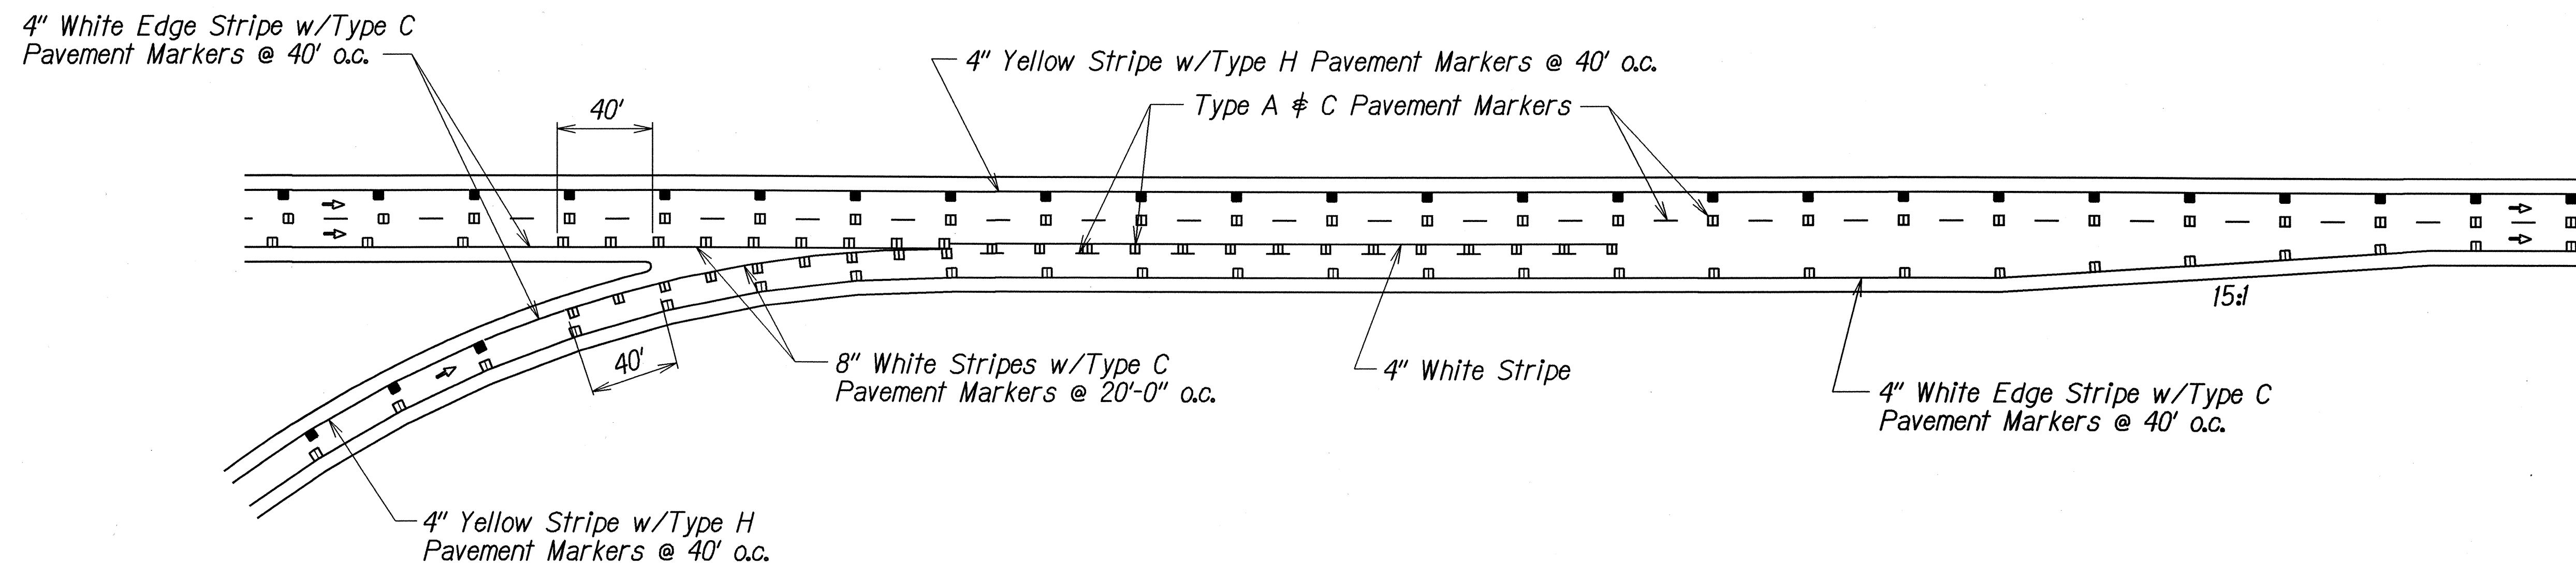

TYPICAL INTERSECTION ACCELERATION LANE PAVEMENT MARKINGS
Not To Scale

ORIGINAL PLAN	SURVEY PLOTTED BY	DATE
NOTE BOOK	DRAWN BY	4/06
QUANTITIES BY	TRACED BY	
CHECKED BY	QUANTITIES BY	
	CHECKED BY	

STATE OF HAWAII
DEPARTMENT OF TRANSPORTATION
HIGHWAYS DIVISION

TYPICAL ACCELERATION AND DECELERATION LANE MARKINGS
PAVEMENT MARKING AND STRIPING
At Various Locations, Maui
Project No. HWY-M-04-06M

Scale: As Shown Date: April, 2006

SHEET No. 1 OF 1 SHEETS