
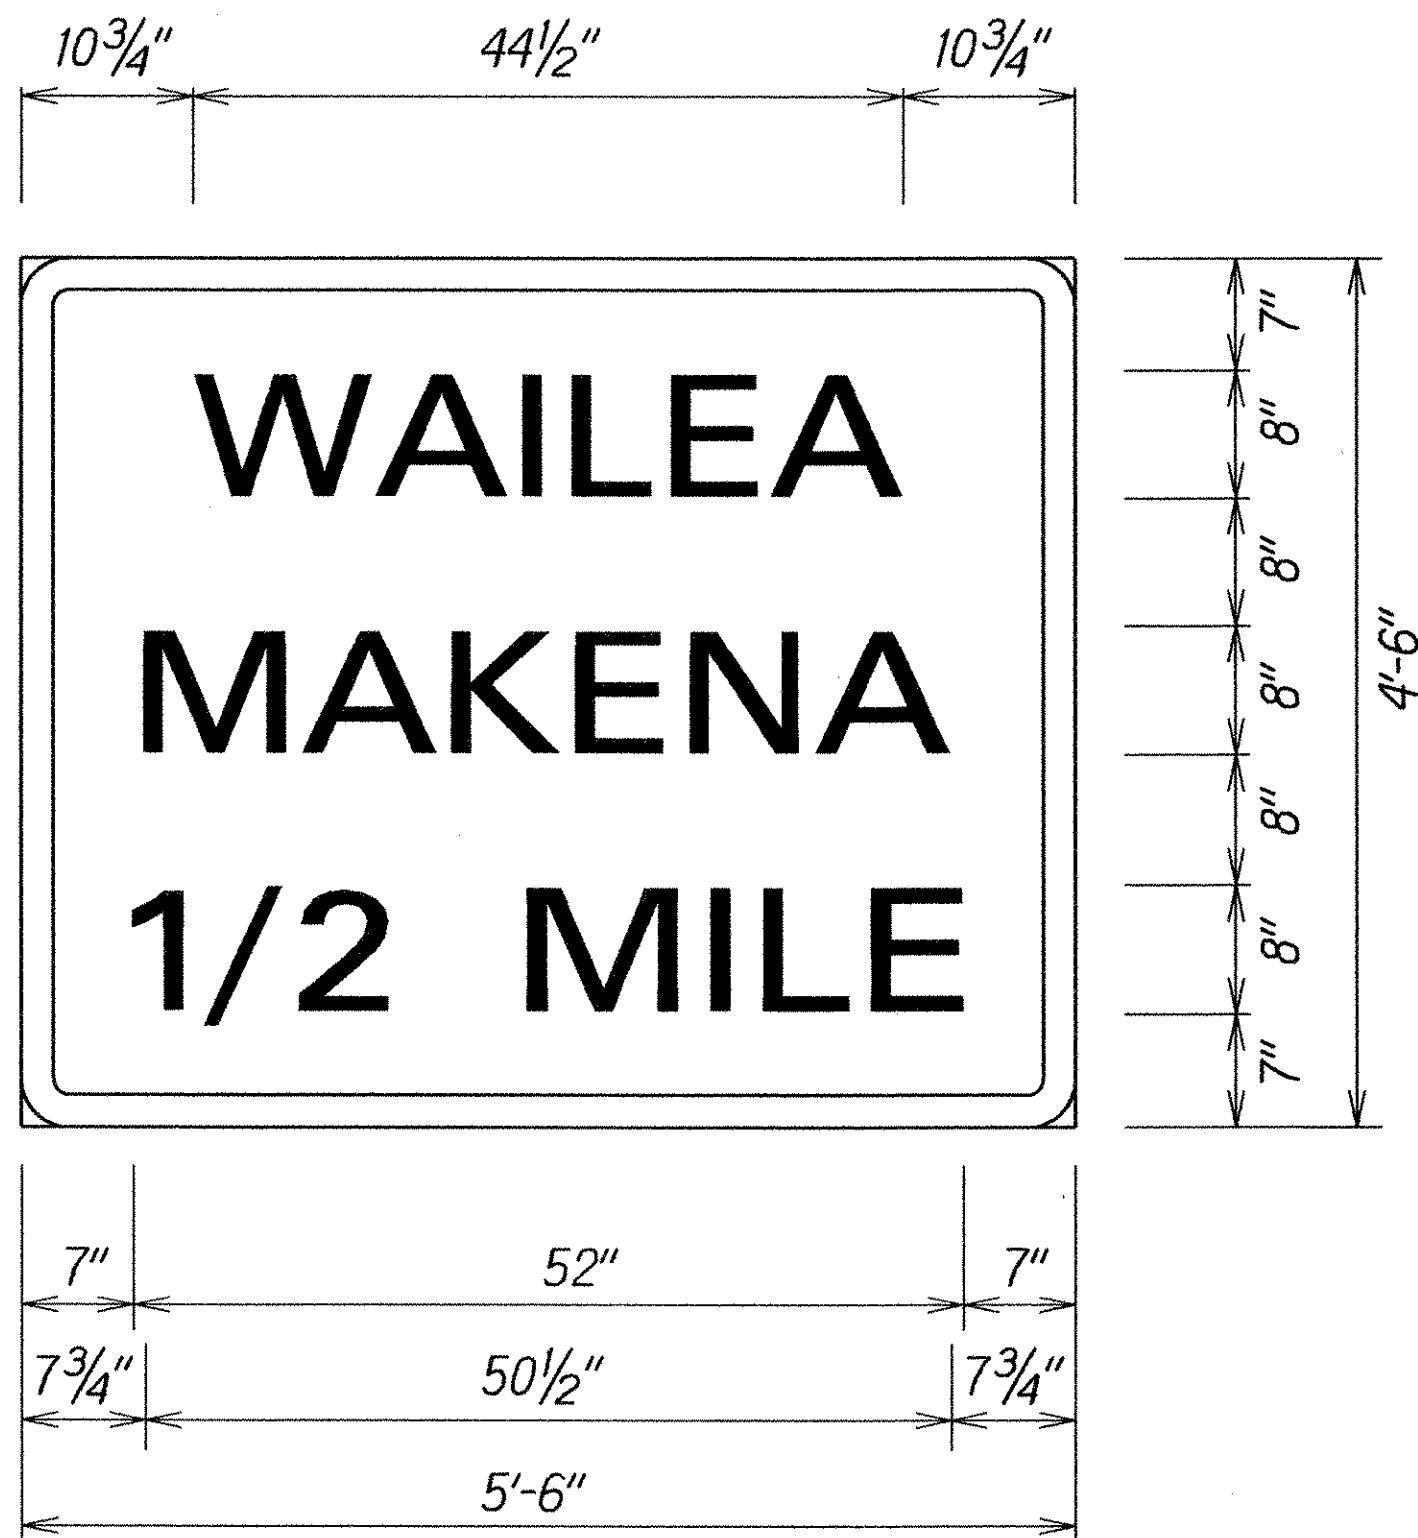
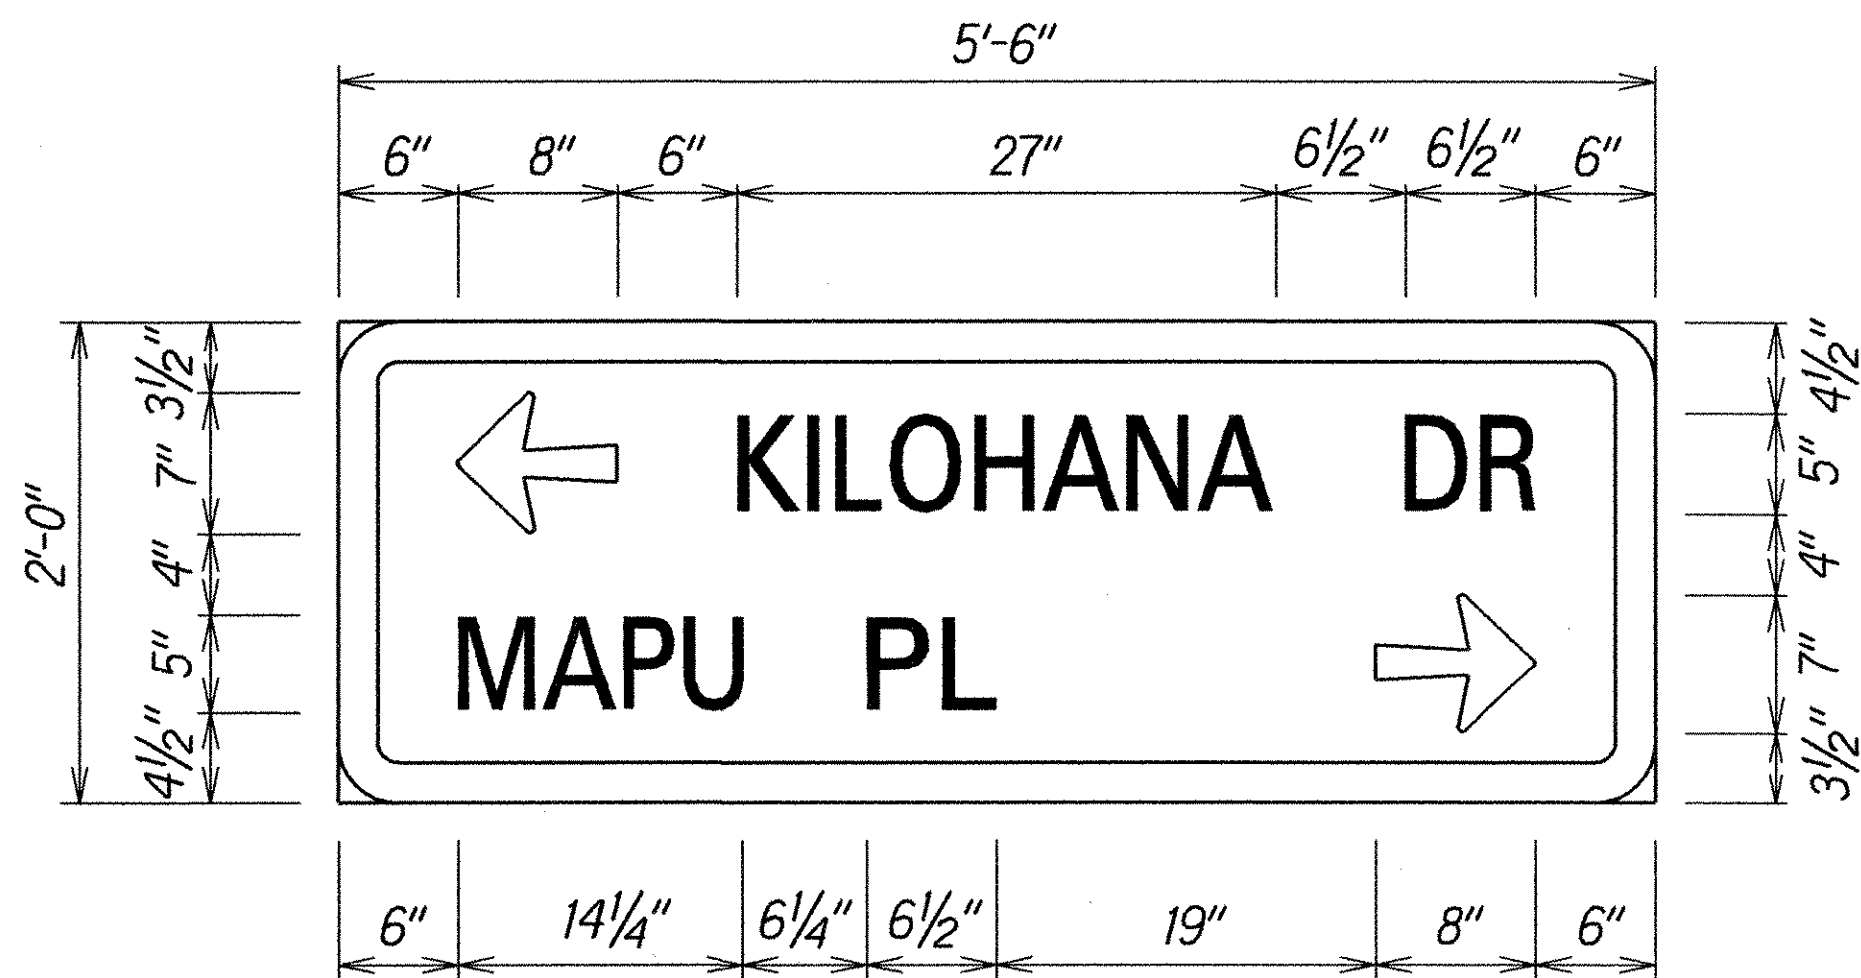
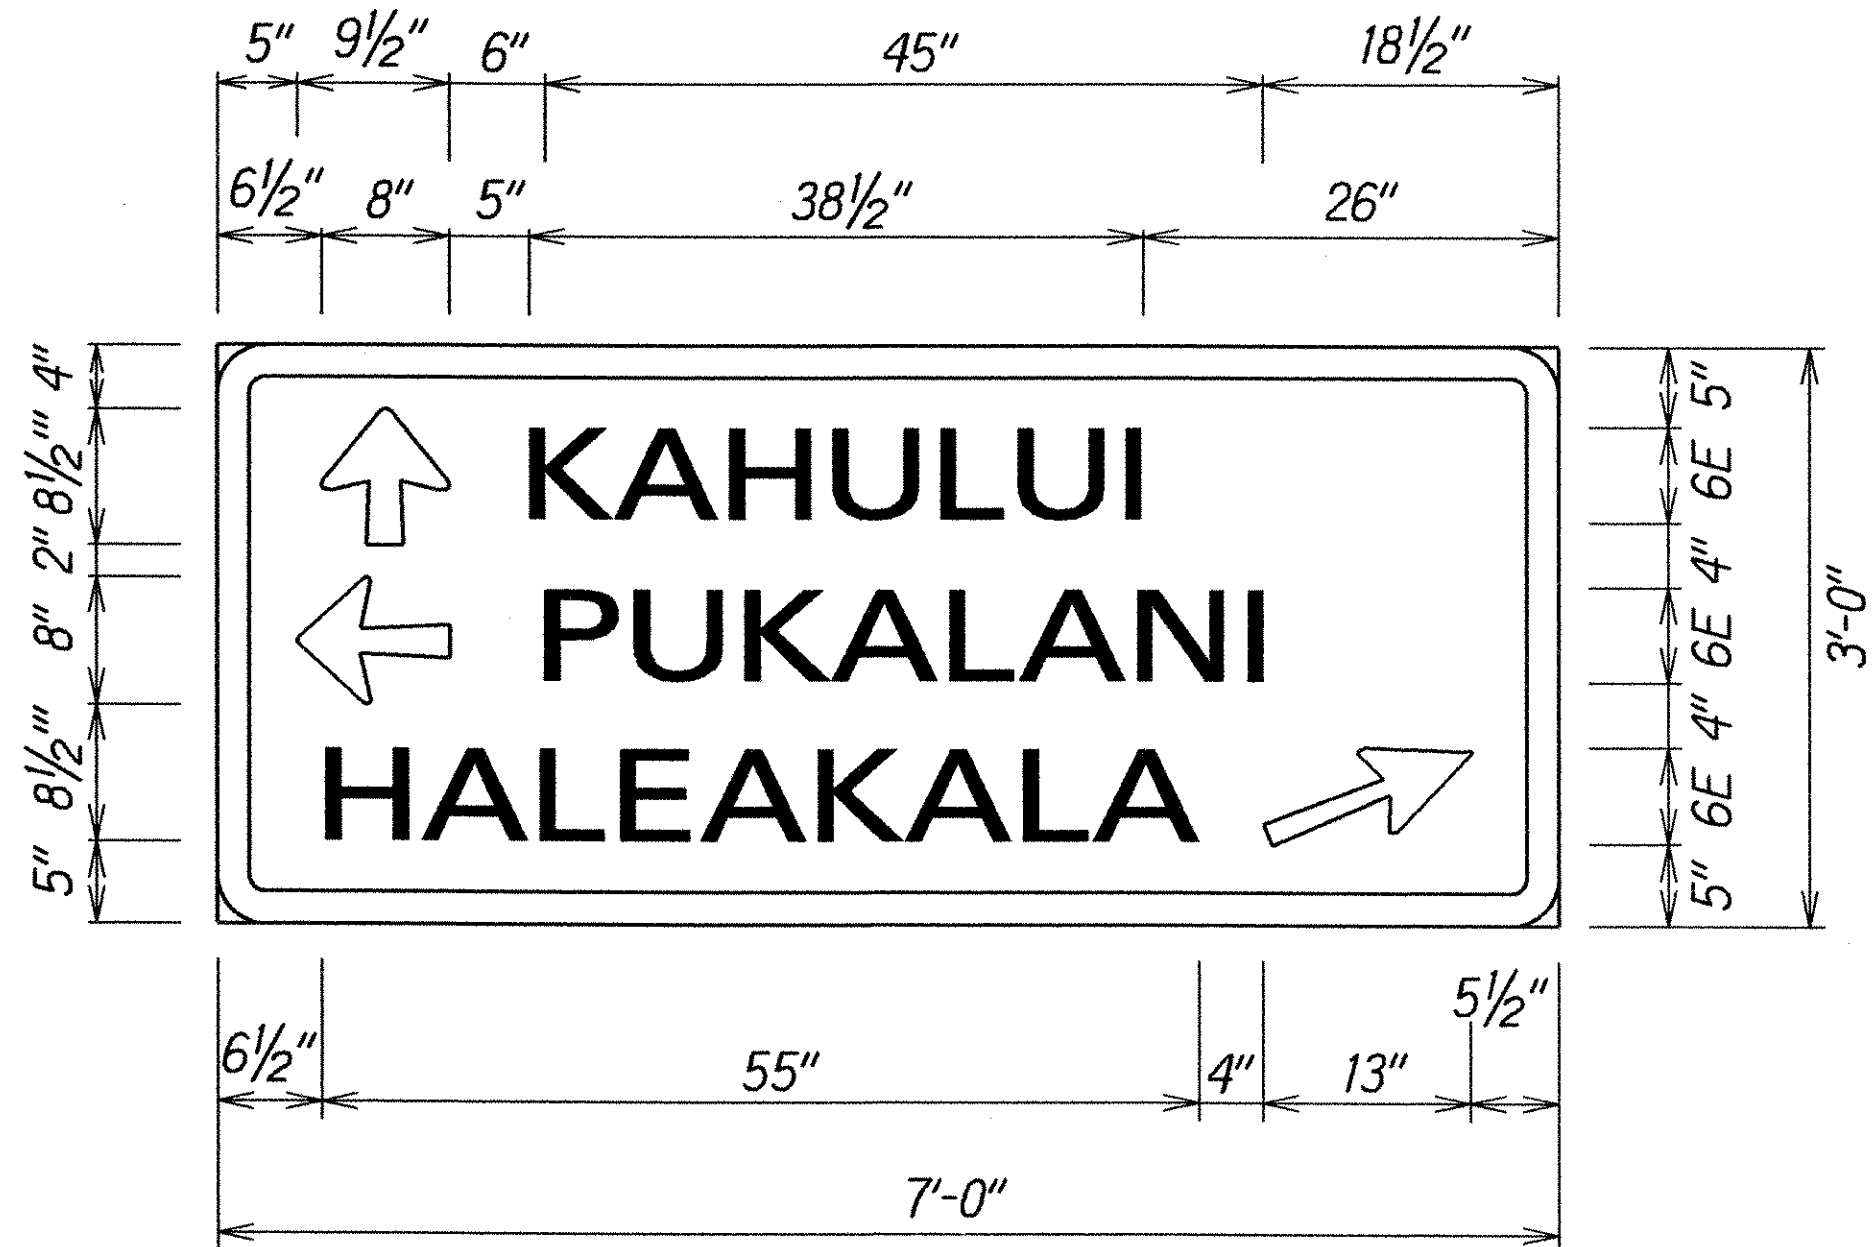
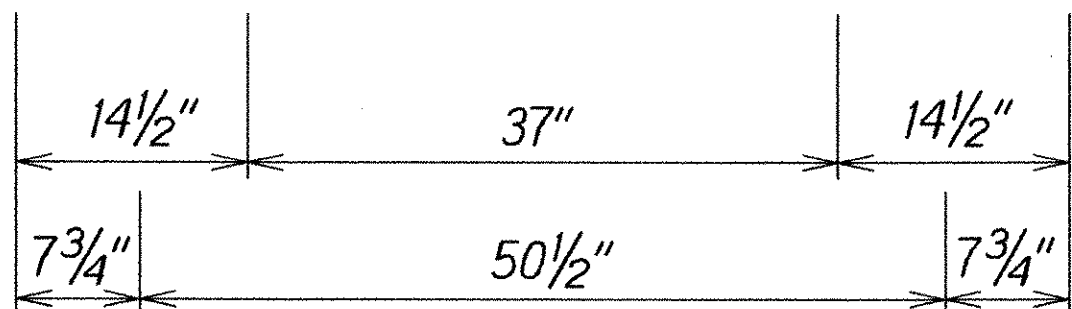
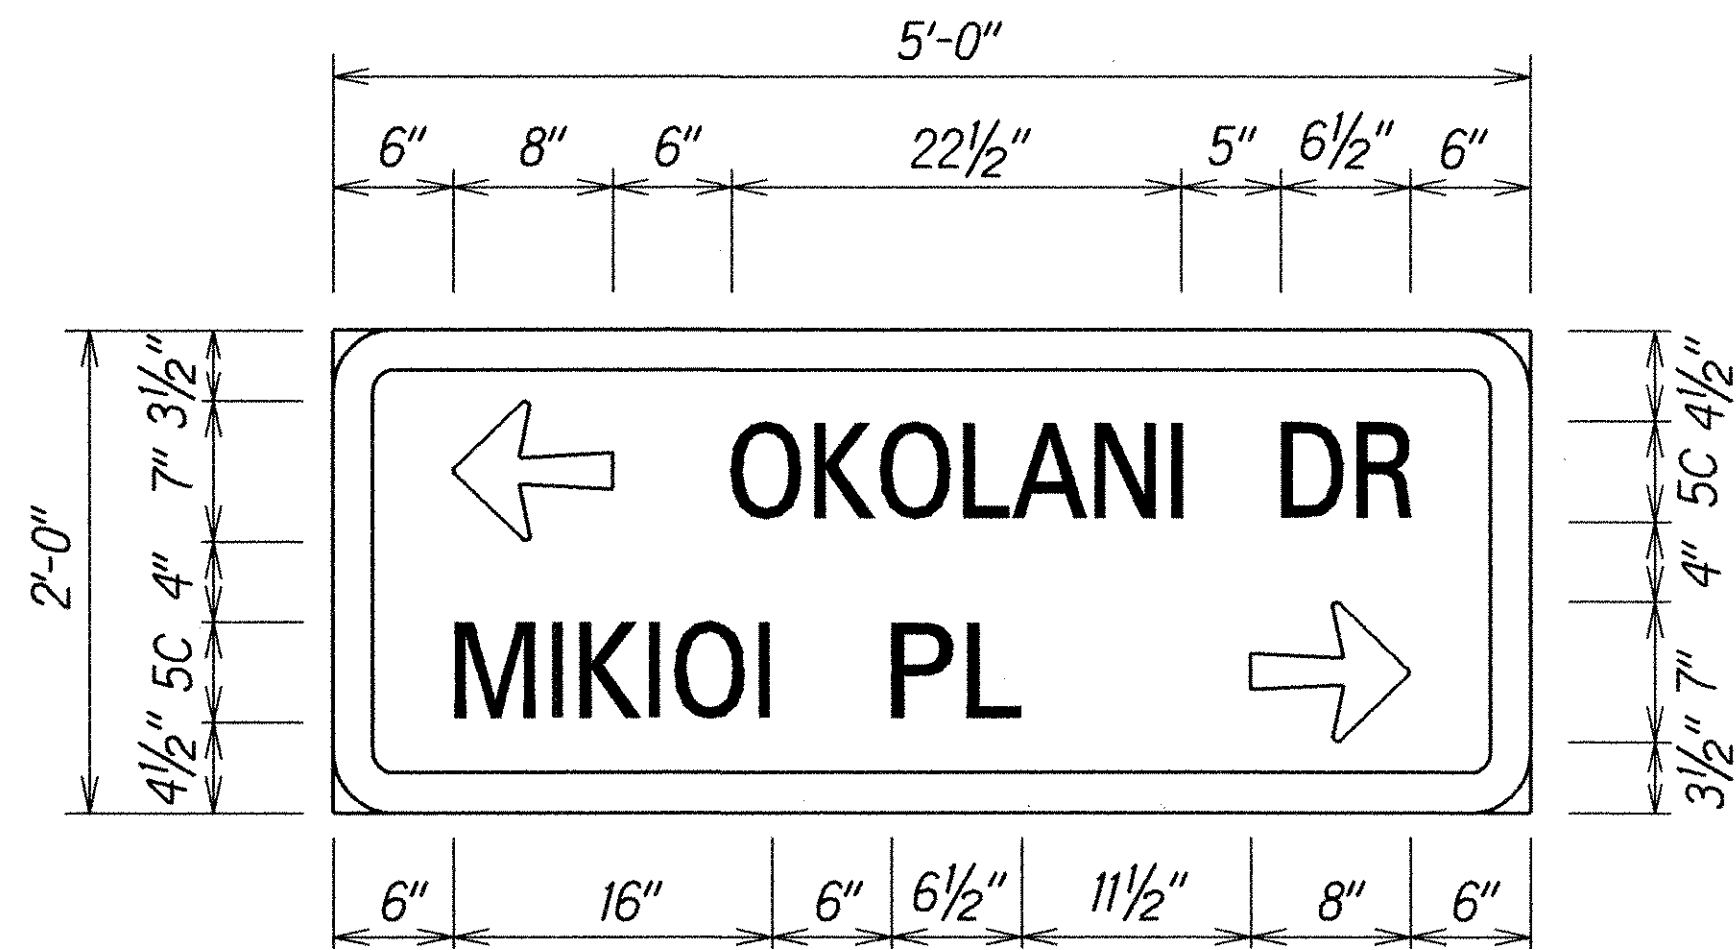
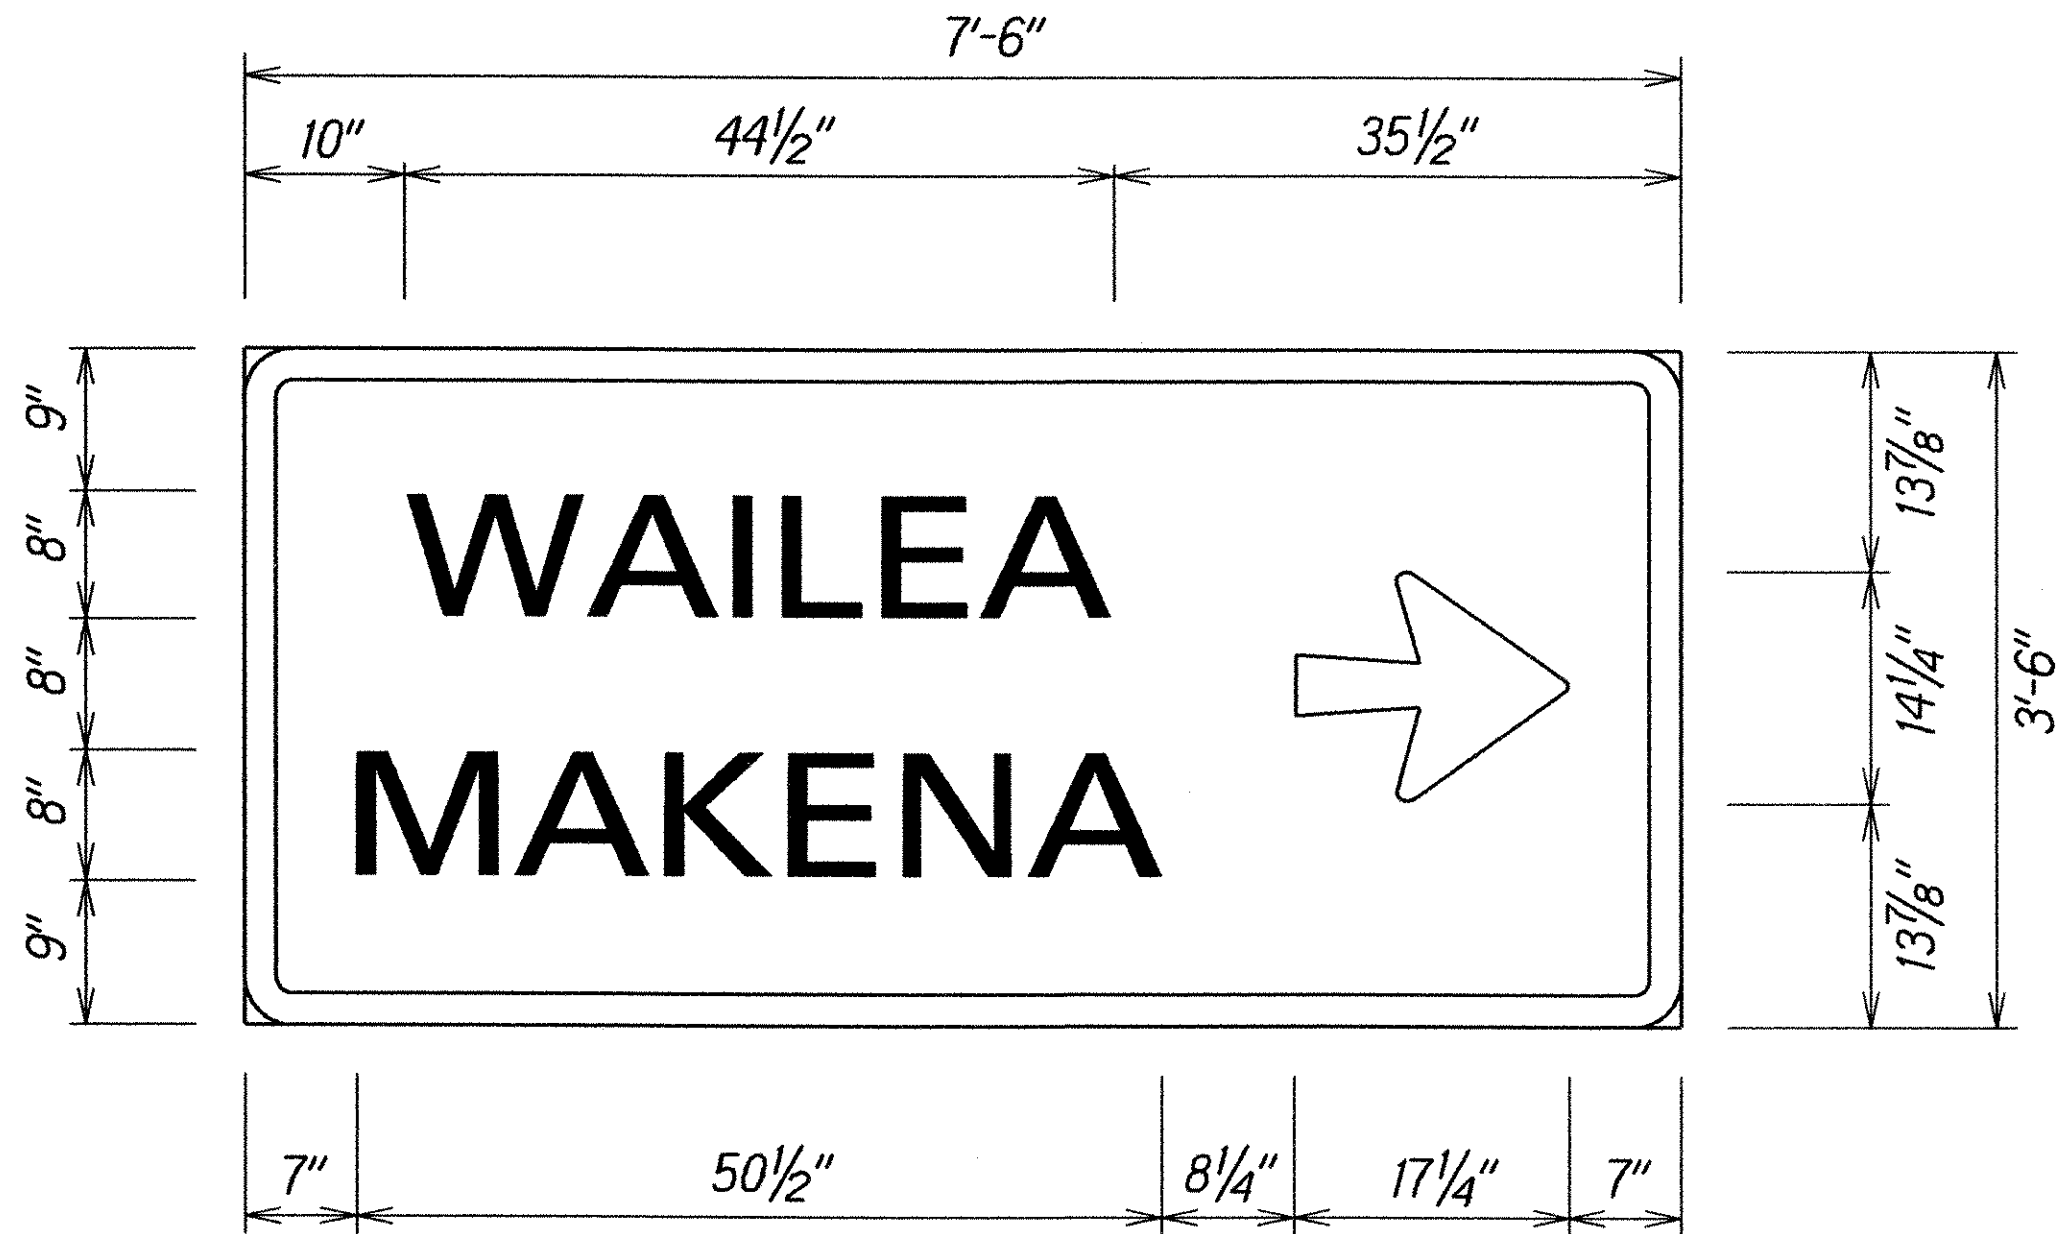
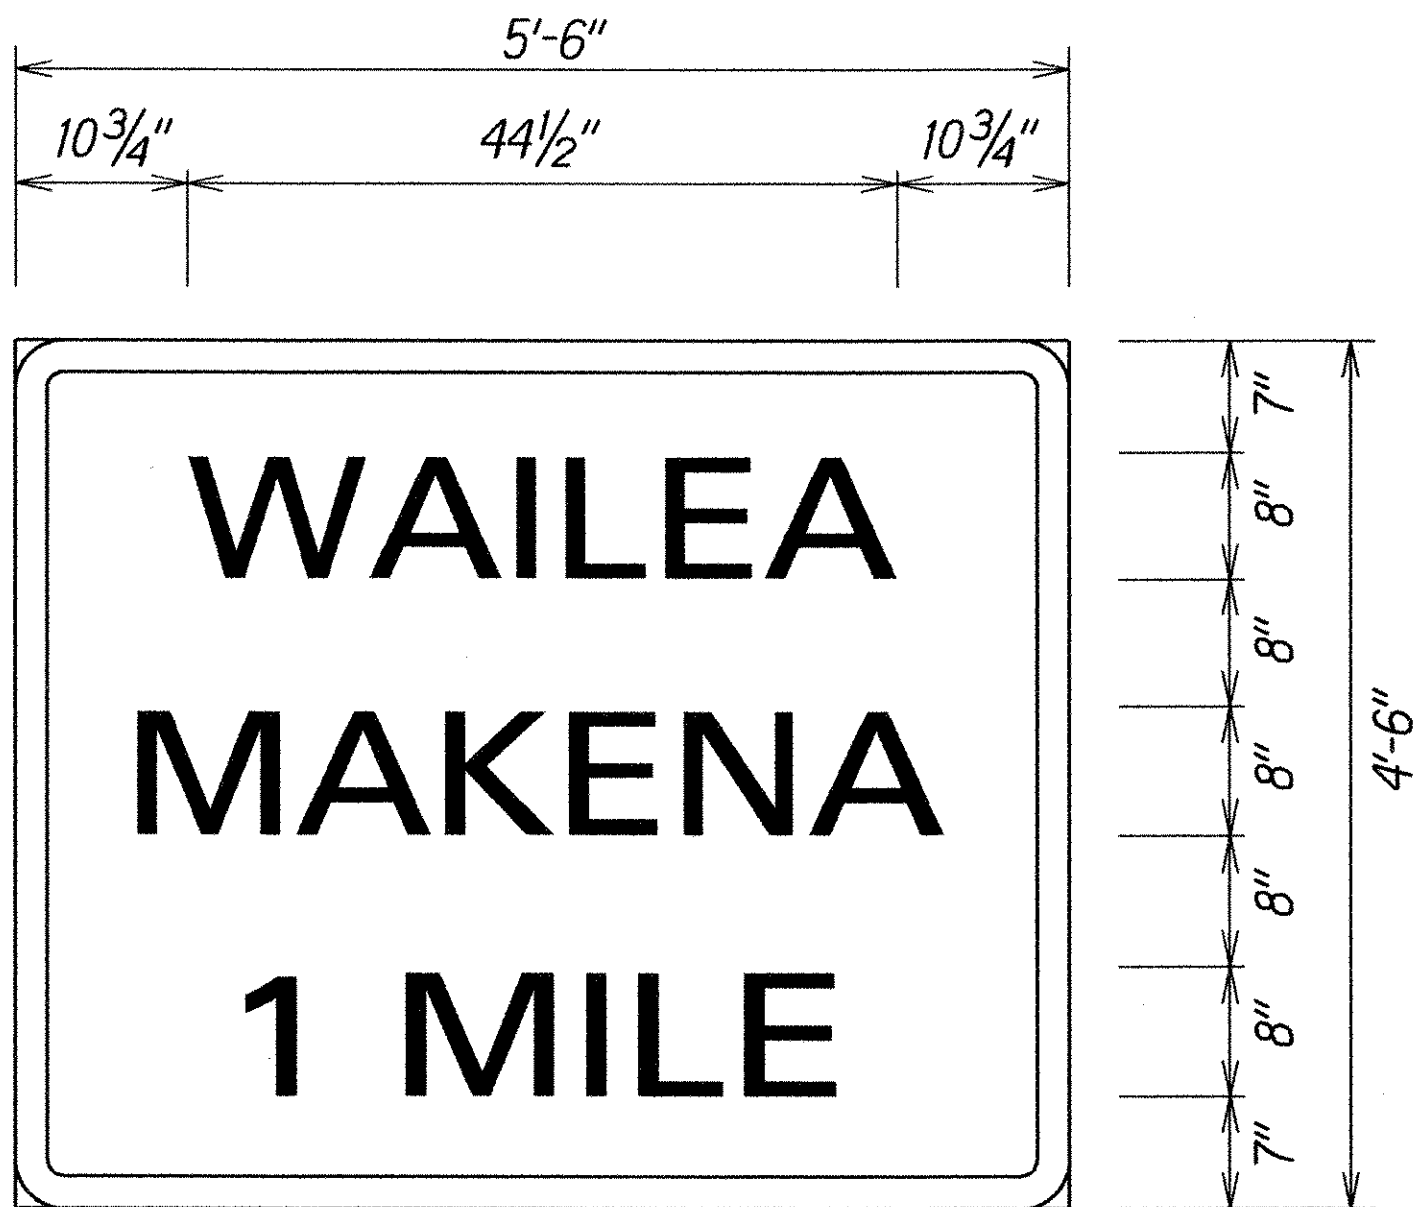


FED. ROAD DIST. NO.	STATE	PROJ. NO.	FISCAL YEAR	SHEET NO.	TOTAL SHEETS
HAWAII	HAW.	HWY-M-01-06M	2006	20	30

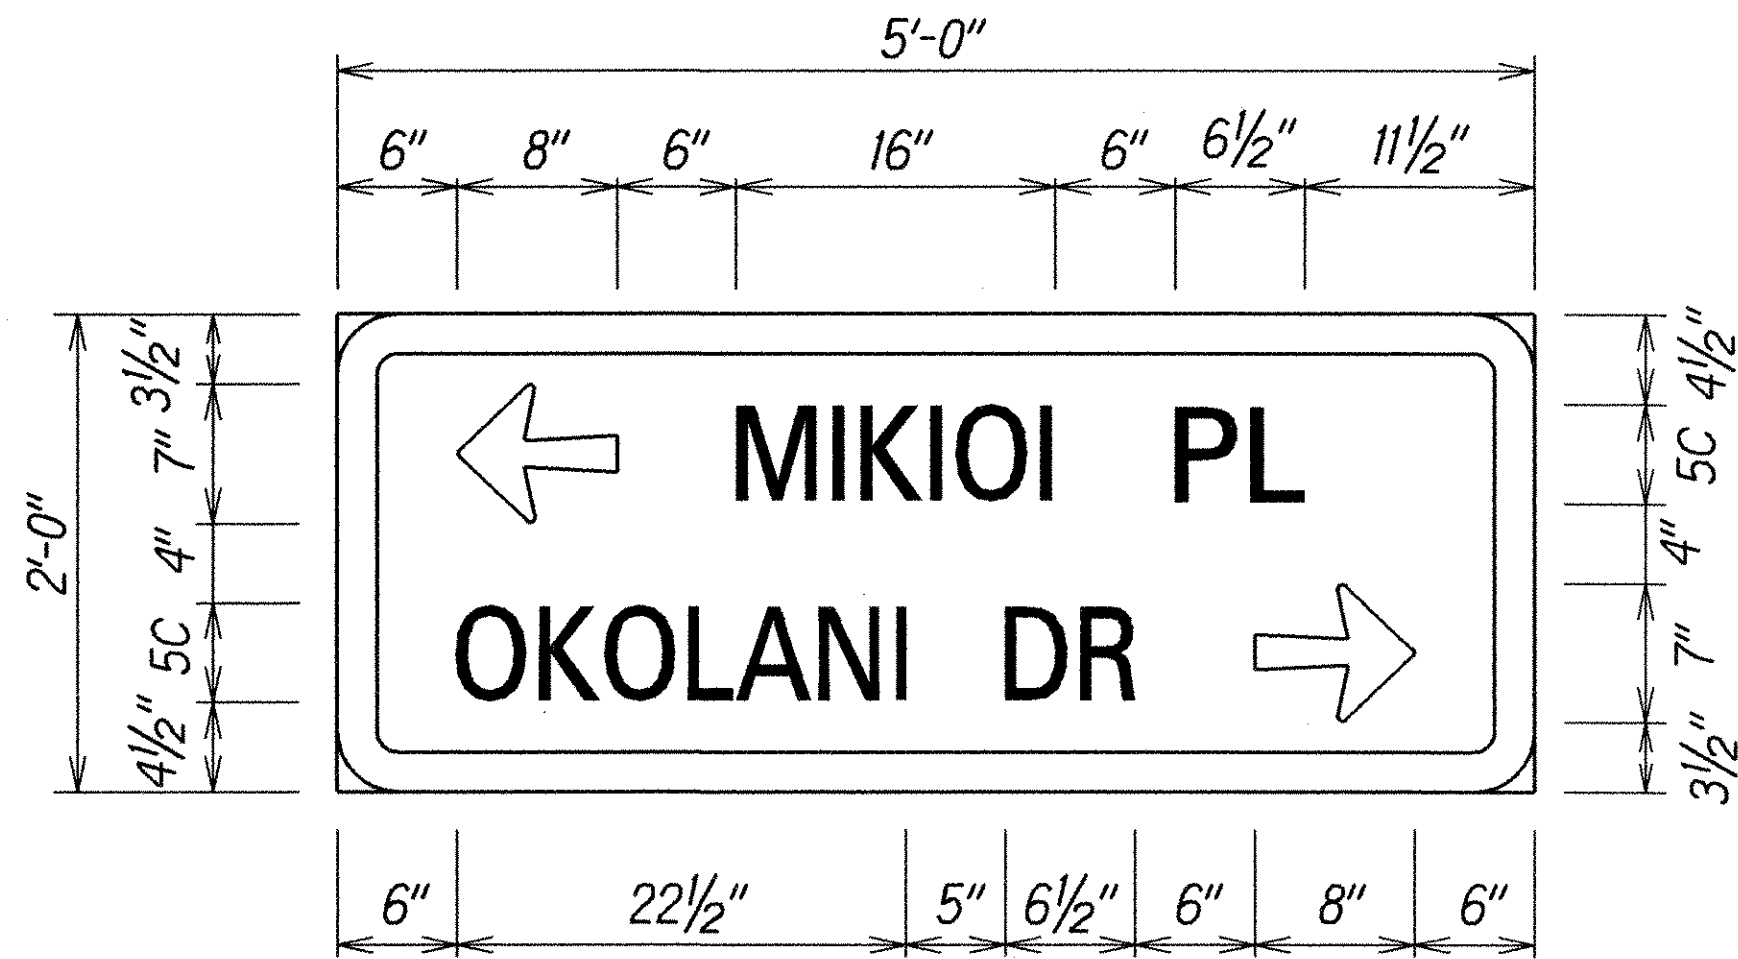

ORIGINAL PLAN	SURVEY PLOTTED BY	DATE
NOTE BOOK	DESIGNED BY	
	QUANTITIES BY	
	CHECKED BY	

STATE OF HAWAII
DEPARTMENT OF TRANSPORTATION
HIGHWAYS DIVISION

SIGN PANEL DETAILS
HALEAKALA HIGHWAY RESURFACING
Hana Highway to North Firebreak Road and Vicinity of Old Haleakala Highway, (M.P. 5.5 to M.P. 5.70)
PIILANI HIGHWAY RESURFACING
Kilohana Drive to Wailea Ike Drive
KULA HIGHWAY RESURFACING
Old Haleakala Highway to Vicinity of Haakakai Bridge
Project No. HWY-M-01-06M

Scale: As Shown
Date: October, 2005

SHEET No. 1 OF 1 SHEETS