
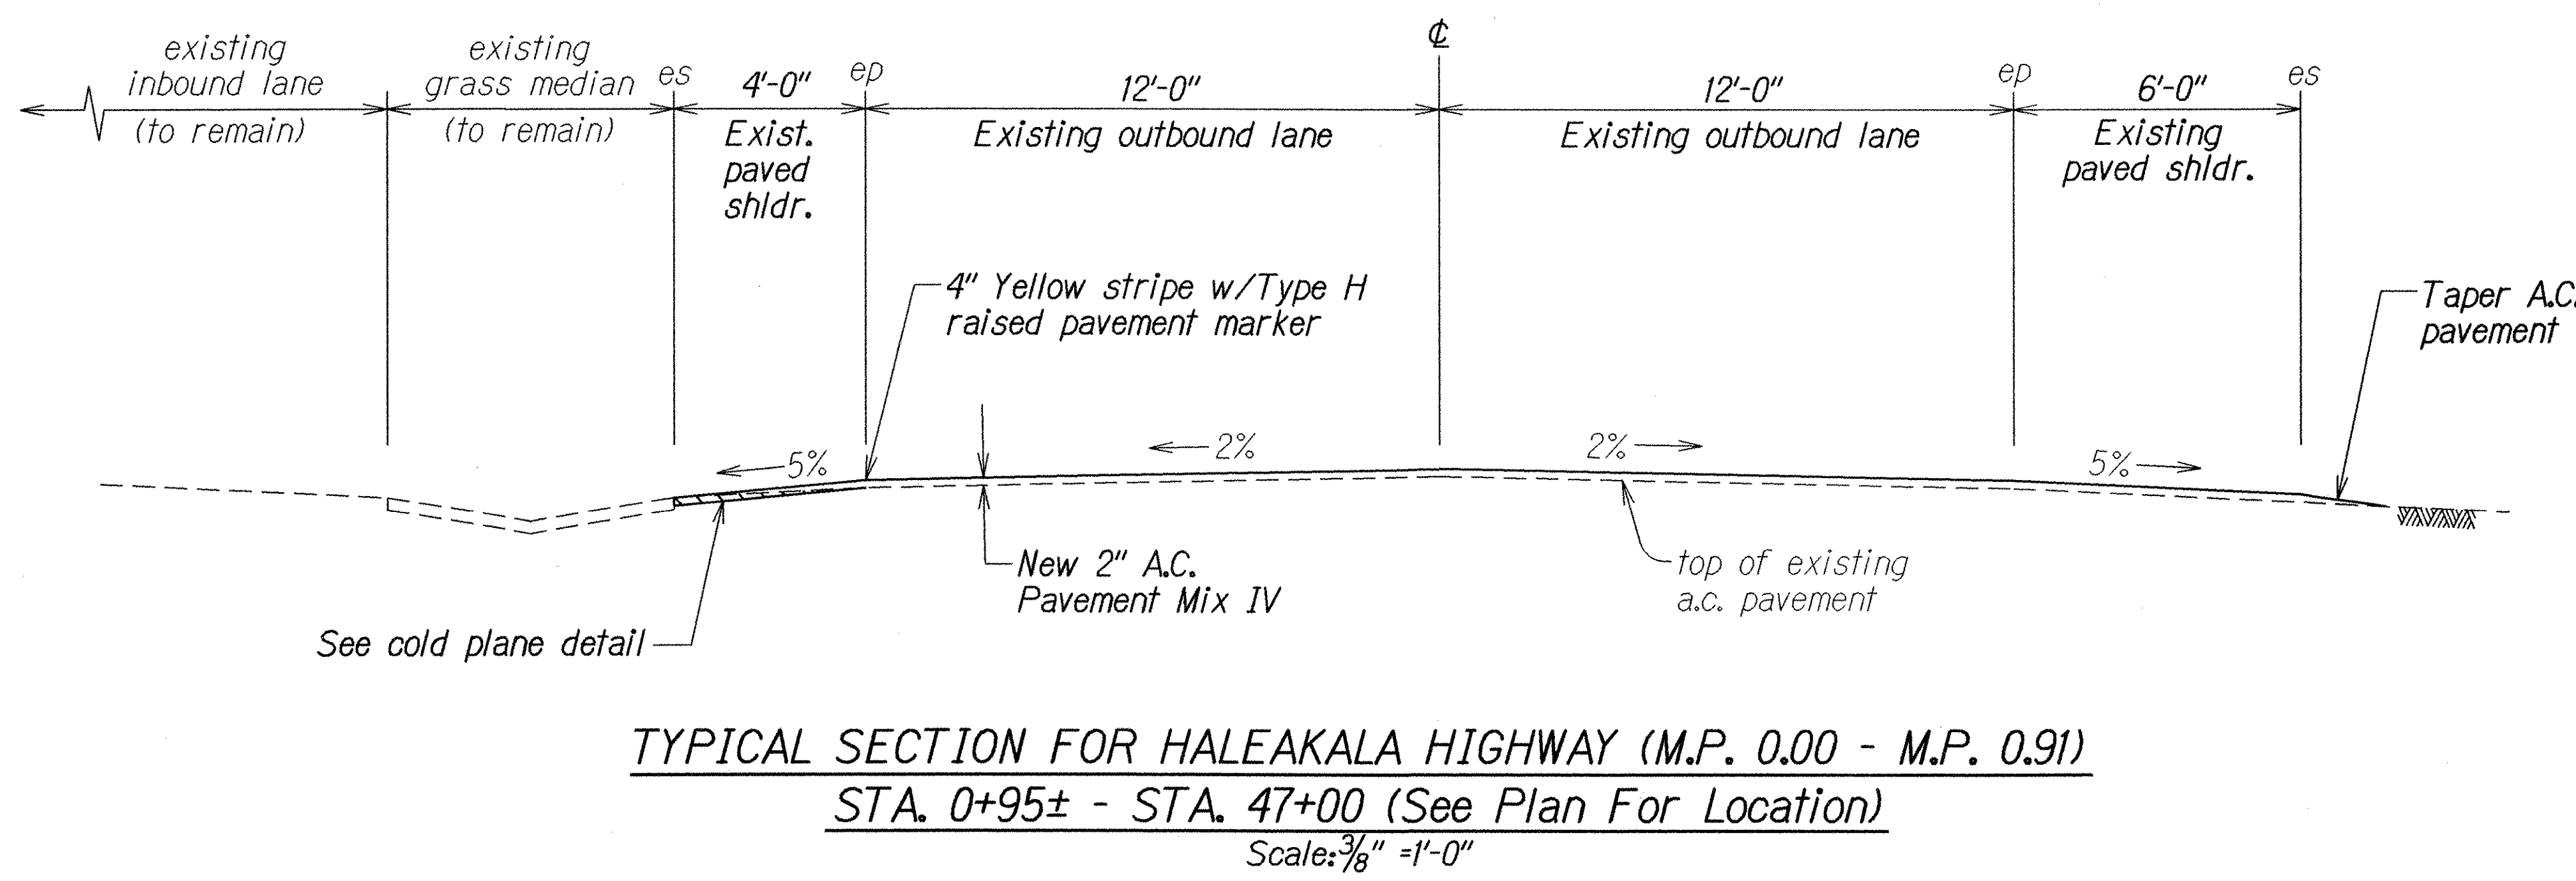
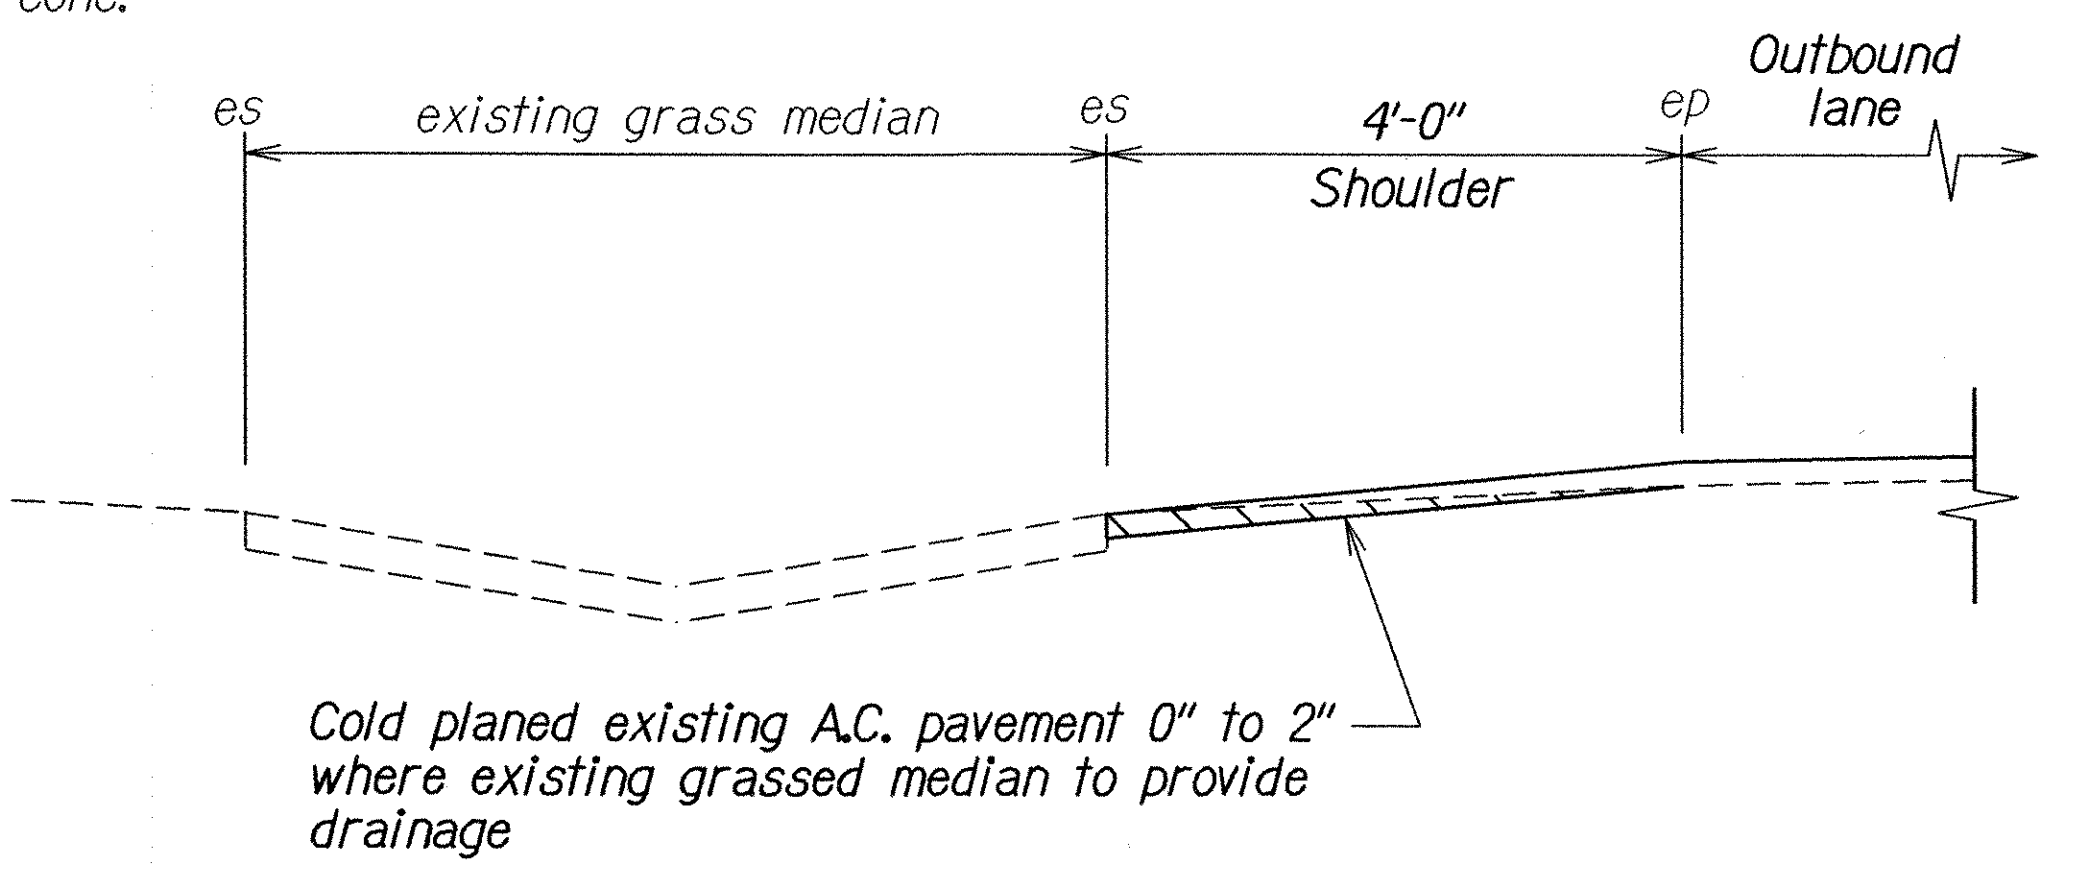
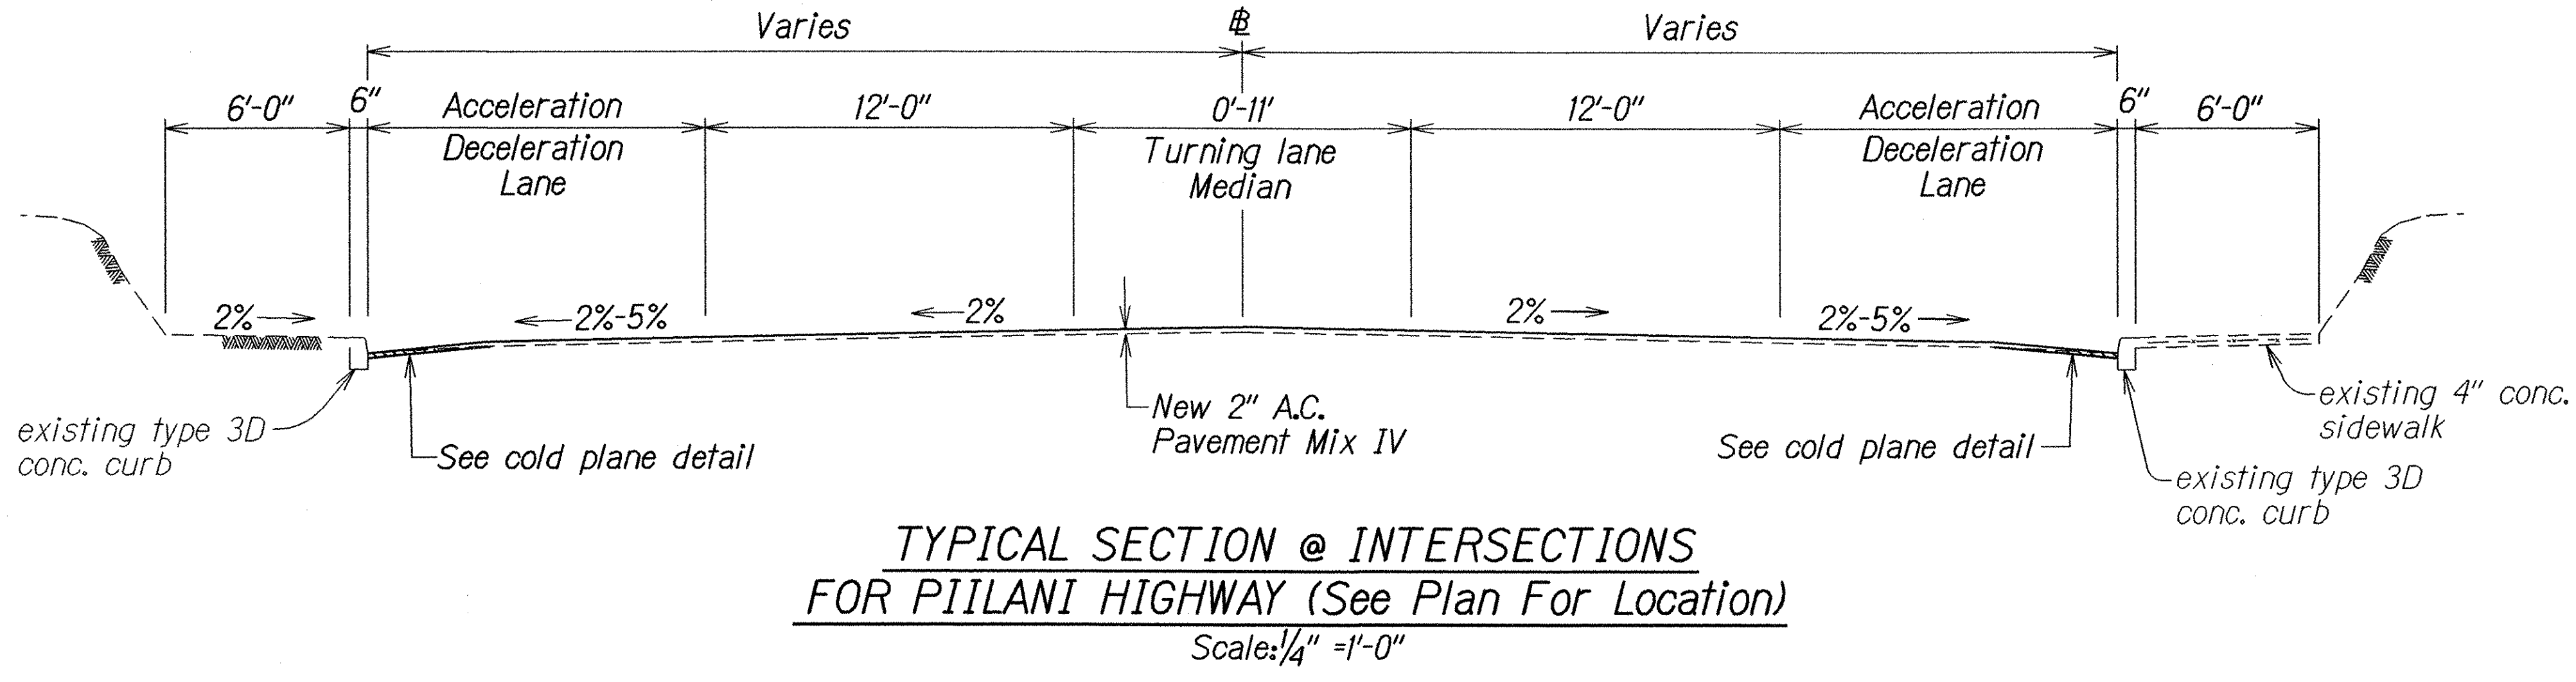
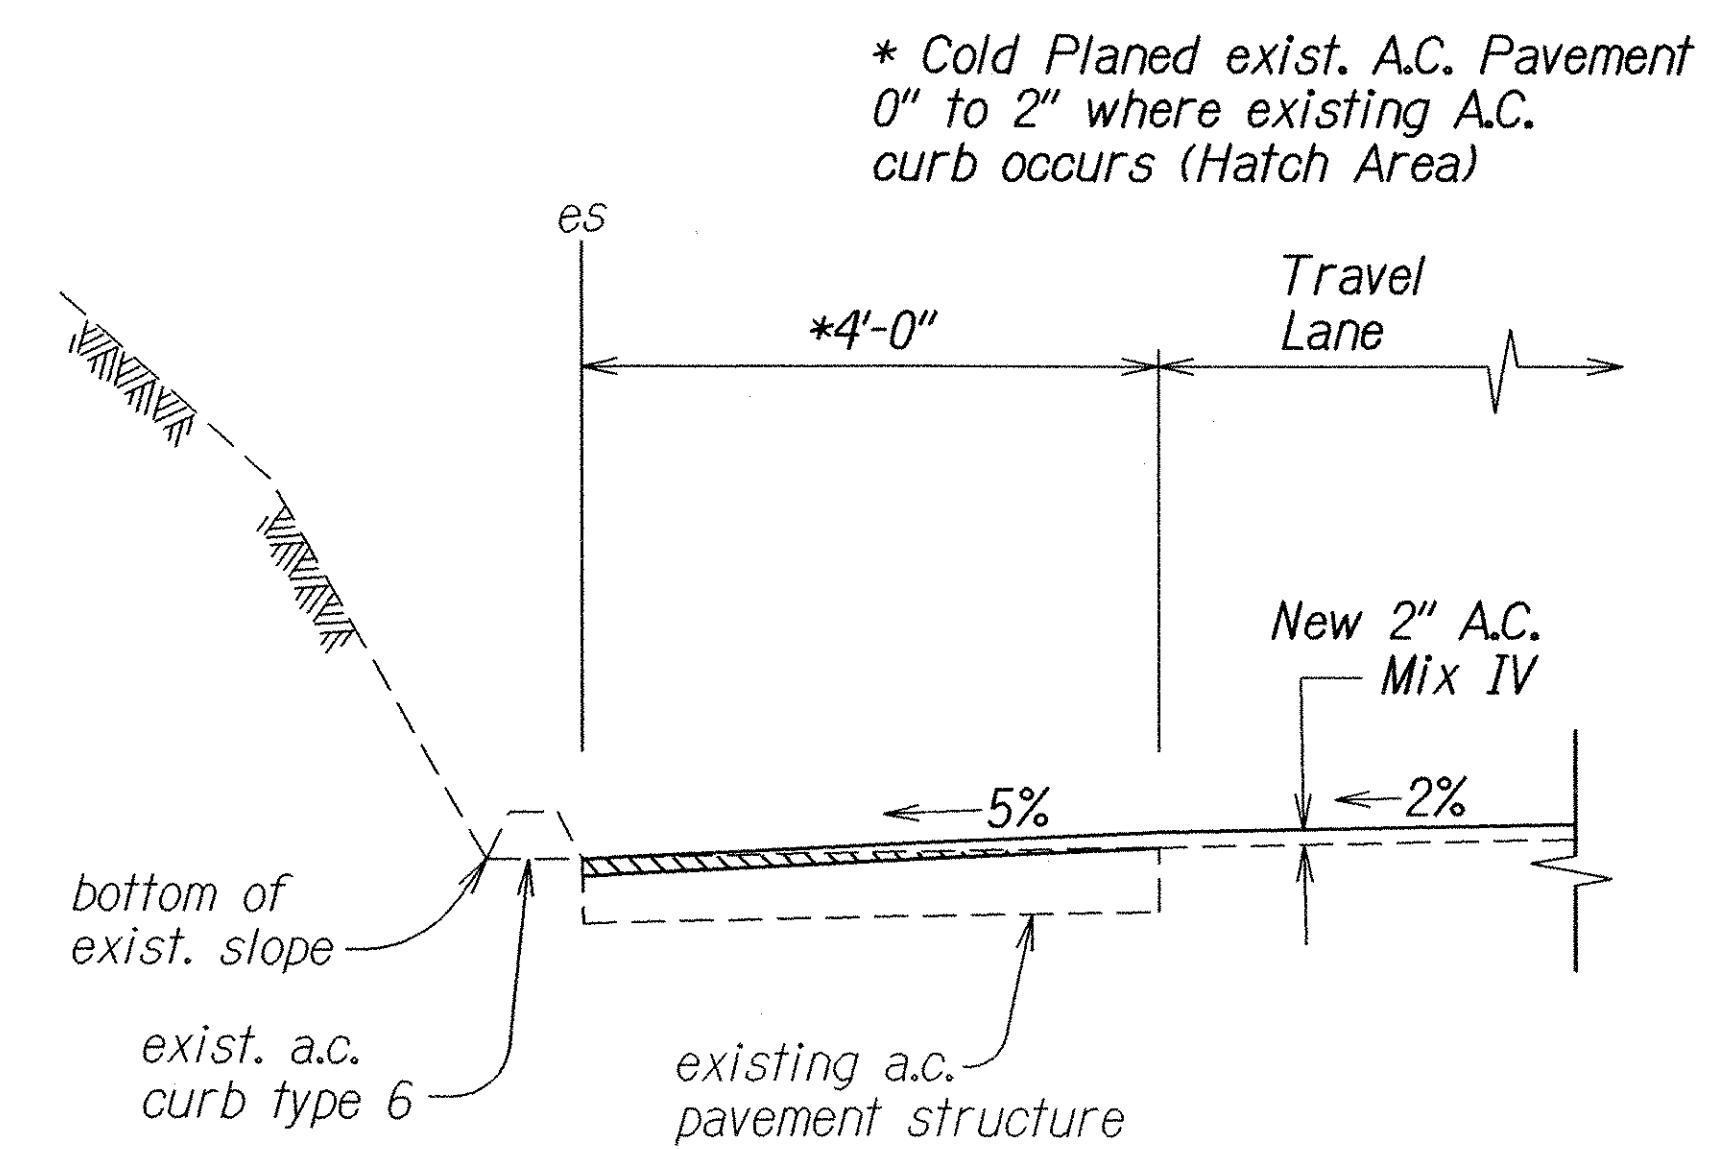


FED. ROAD DIST. NO.	STATE	PROJ. NO.	FISCAL YEAR	SHEET NO.	TOTAL SHEETS
HAWAII	HAW.	HWY-M-01-06M	2006	4	30

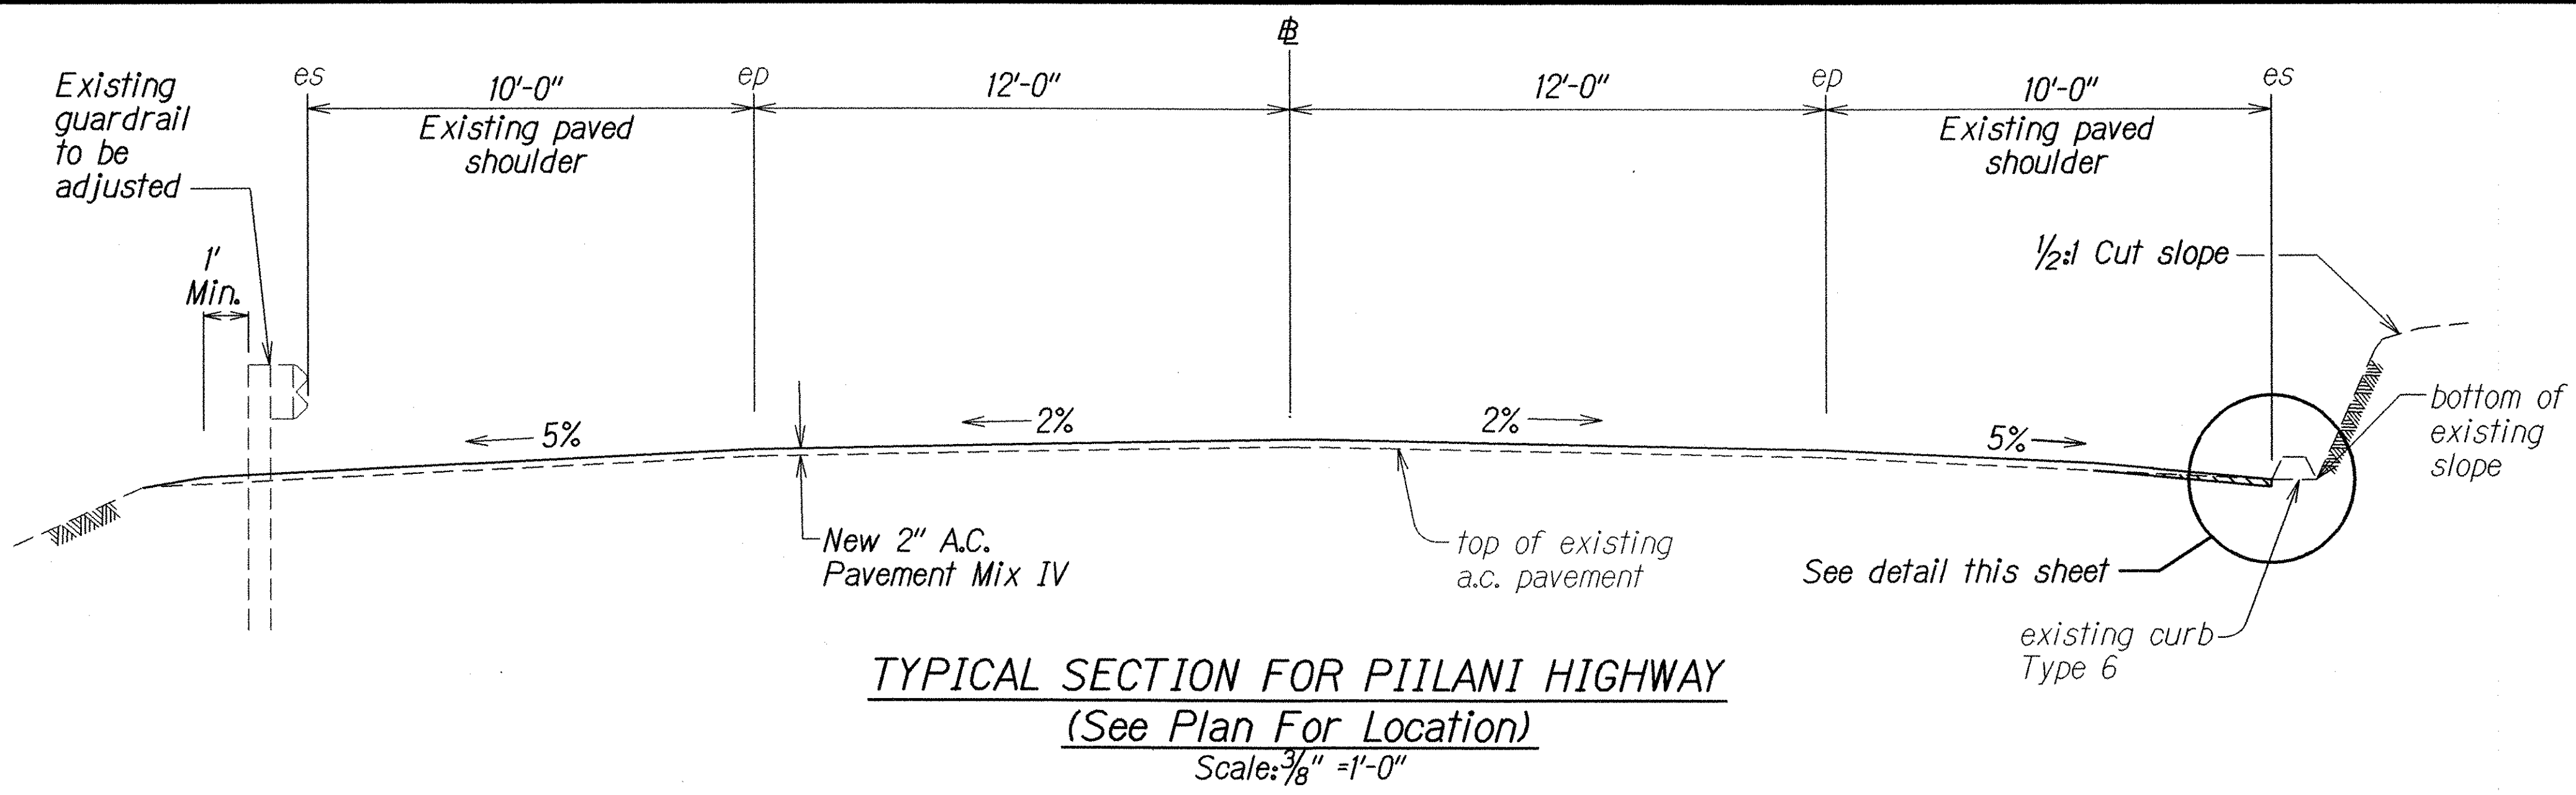

SURVEY PLOTTED BY	DATE
DRAWN BY	
DESIGNED BY	
CHECKED BY	
ORIGINAL PLAN	
NOTE BOOK	
QUANTITIES BY	
CHECKED BY	

STATE OF HAWAII
DEPARTMENT OF TRANSPORTATION
HIGHWAYS DIVISION

TYPICAL SECTIONS & DETAILS

HALEAKALA HIGHWAY RESURFACING
Hale Highway to North Firebreak Road and Vicinity of Old Haleakala Highway (M.P. 55 to M.P. 57.0)

PIILANI HIGHWAY RESURFACING
Kilohana Drive to Waihe'e Drive


KULA HIGHWAY RESURFACING
Old Haleakala Highway to Vicinity of Haakakal Bridge

Project No. HWY-M-01-06M


Scale: As Shown Date: October, 2005

SHEET No. 1 OF 2 SHEETS


FED. ROAD DIST. NO.	STATE	PROJ. NO.	FISCAL YEAR	SHEET NO.	TOTAL SHEETS
HAWAII	HAW.	HWY-M-01-06M	2006	5	30

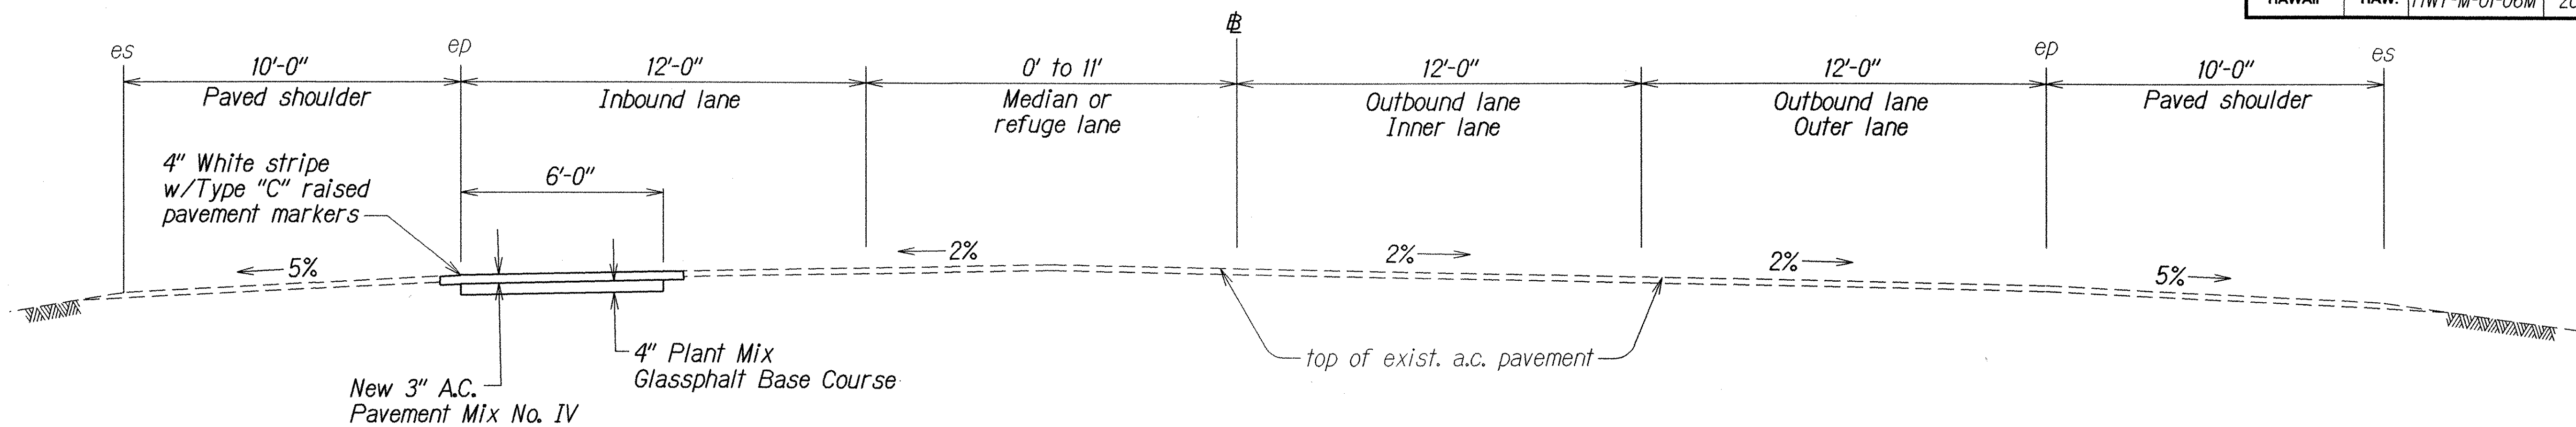


TYPICAL SECTION FOR HALEAKALA HIGHWAY
(M.P. 5.50± TO M.P. 5.70±) STA. 40+70± LT. - STA. 52+70± LT.
(See Plan For Location)
Scale: $\frac{3}{8}$ " = 1'-0"

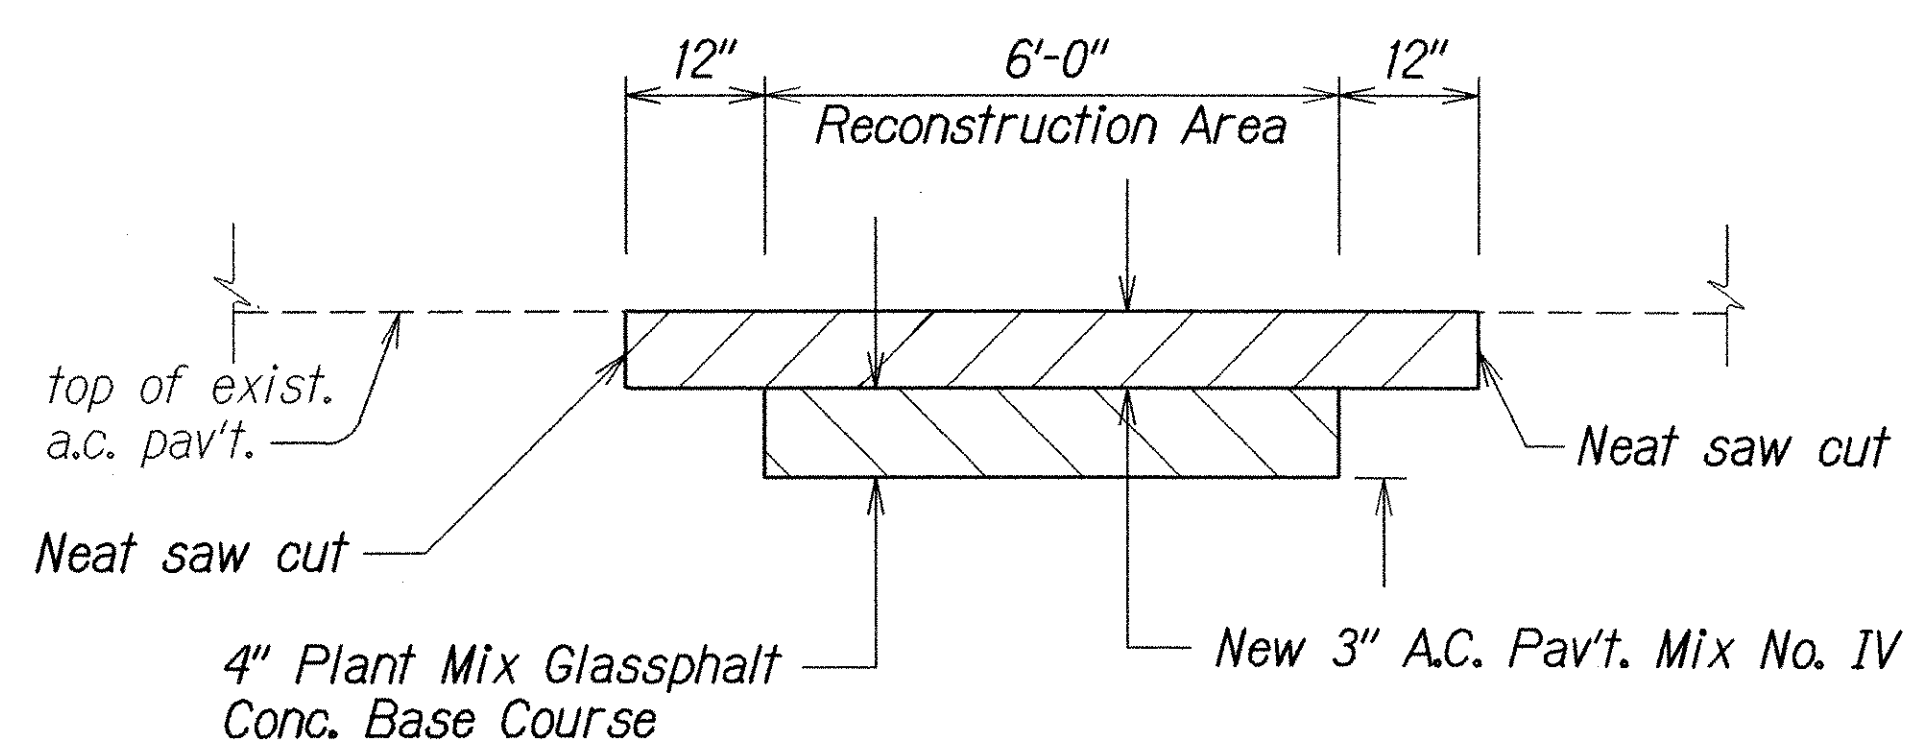

A.C. PAVEMENT RECONSTRUCTION DETAIL
Not To Scale

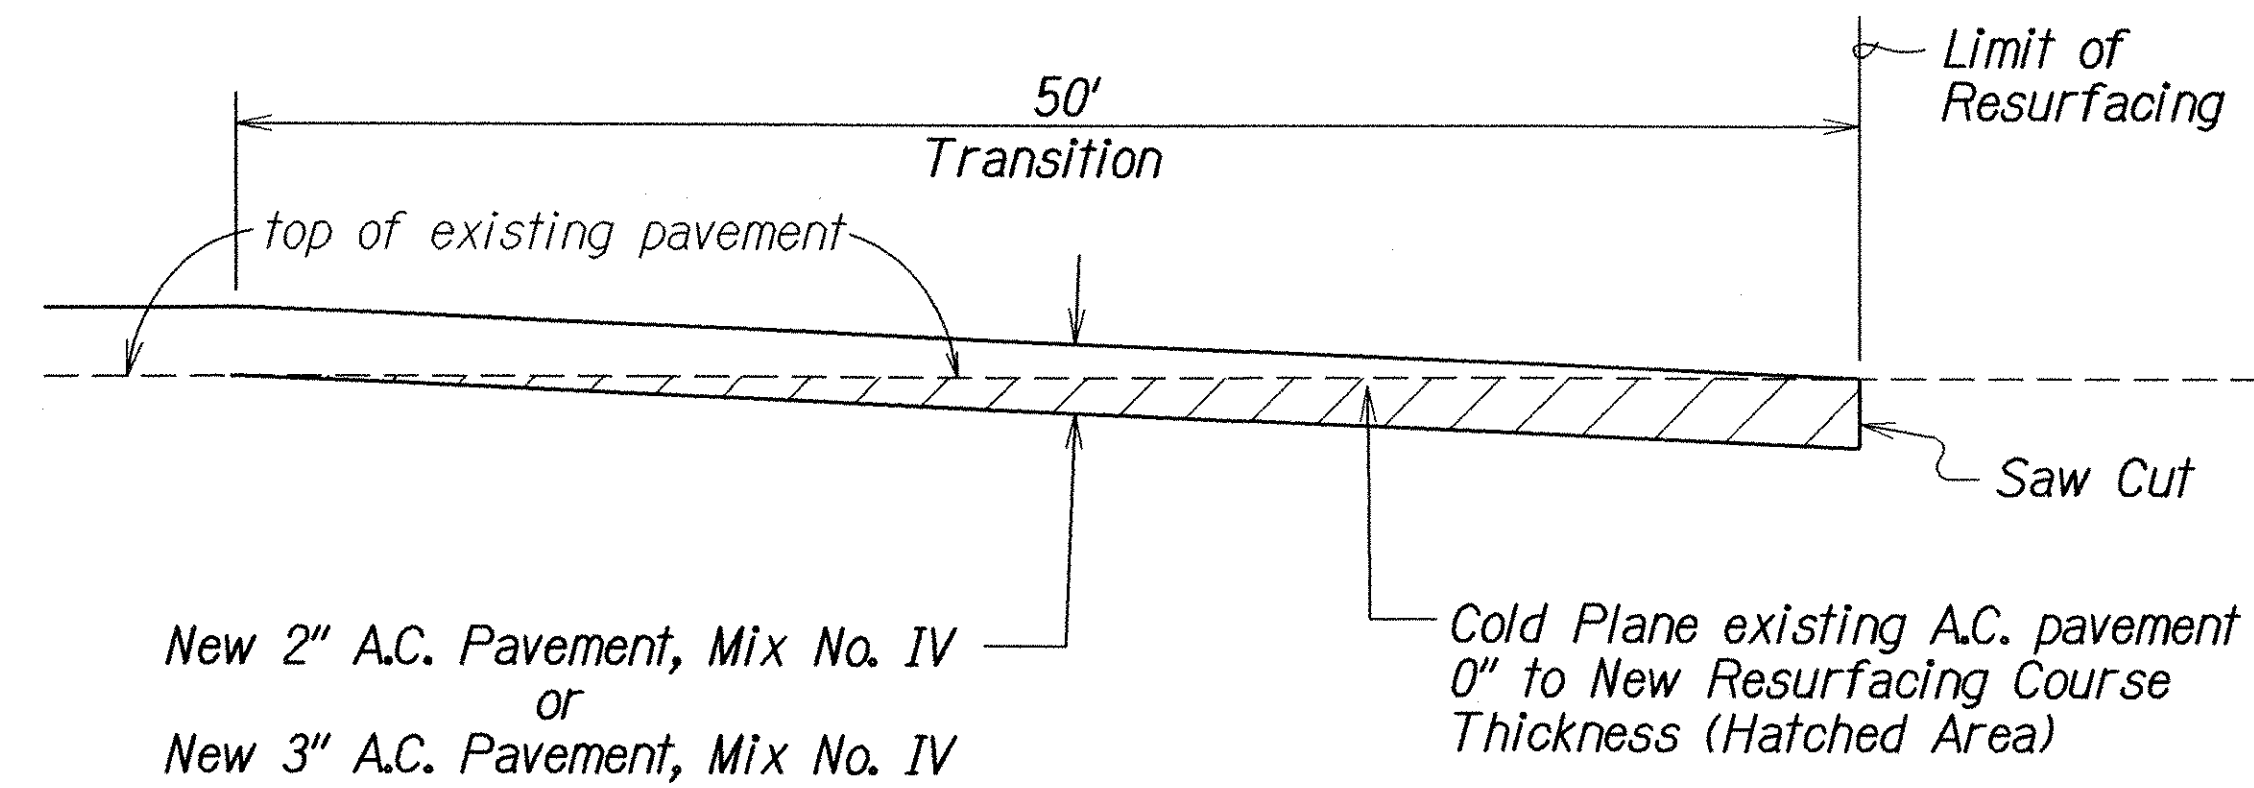

COLD PLANED TRANSITION TO EXISTING A.C. PAVEMENT
Not To Scale

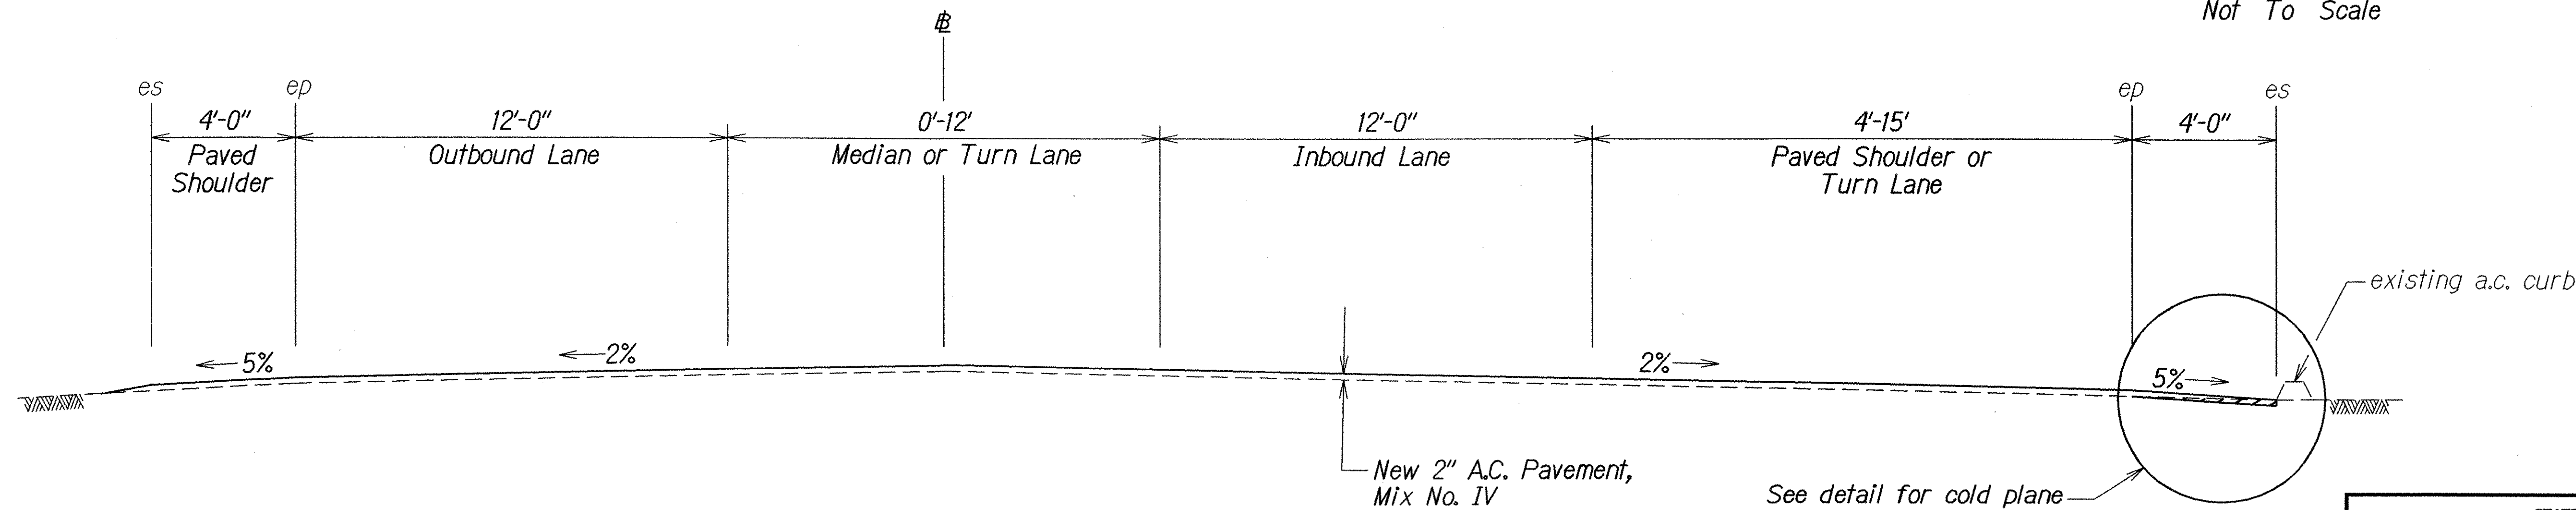

TYPICAL SECTION FOR KULA HIGHWAY
(M.P. 7.76± TO M.P. 8.09±)
STA. 326+00± - STA. 342+07.61± (EQ. STA.)
STA. 159+80± - STA. 161+07.65 (See Plan For Location)
Scale: $\frac{3}{8}$ " = 1'-0"

ORIGINAL PLAN	DATE
DESIGNED BY	10/05
TRACED BY	
NOTED BY	
QUANTITIES BY	
CHECKED BY	

STATE OF HAWAII
DEPARTMENT OF TRANSPORTATION
HIGHWAYS DIVISION

TYPICAL SECTIONS & DETAILS
HALEAKALA HIGHWAY RESURFACING
Hana Highway to North Firebreak Road and Vicinity of Old Haleakala Highway (M.P. 5.5 to M.P. 5.70)
PILANI HIGHWAY RESURFACING
Kilohana Drive to Wailea Ike Drive
KULA HIGHWAY RESURFACING
Old Haleakala Highway to Vicinity of Haakakai Bridge
Project No. HWY-M-01-06M
Scale: As Shown Date: October, 2005