




FED. ROAD DIST. NO.	STATE	FED. AID PROJ. NO.	FISCAL YEAR	SHEET NO.	TOTAL SHEETS
HAWAII	HAW.	NH-0900(080)	2013	ADD.6	47

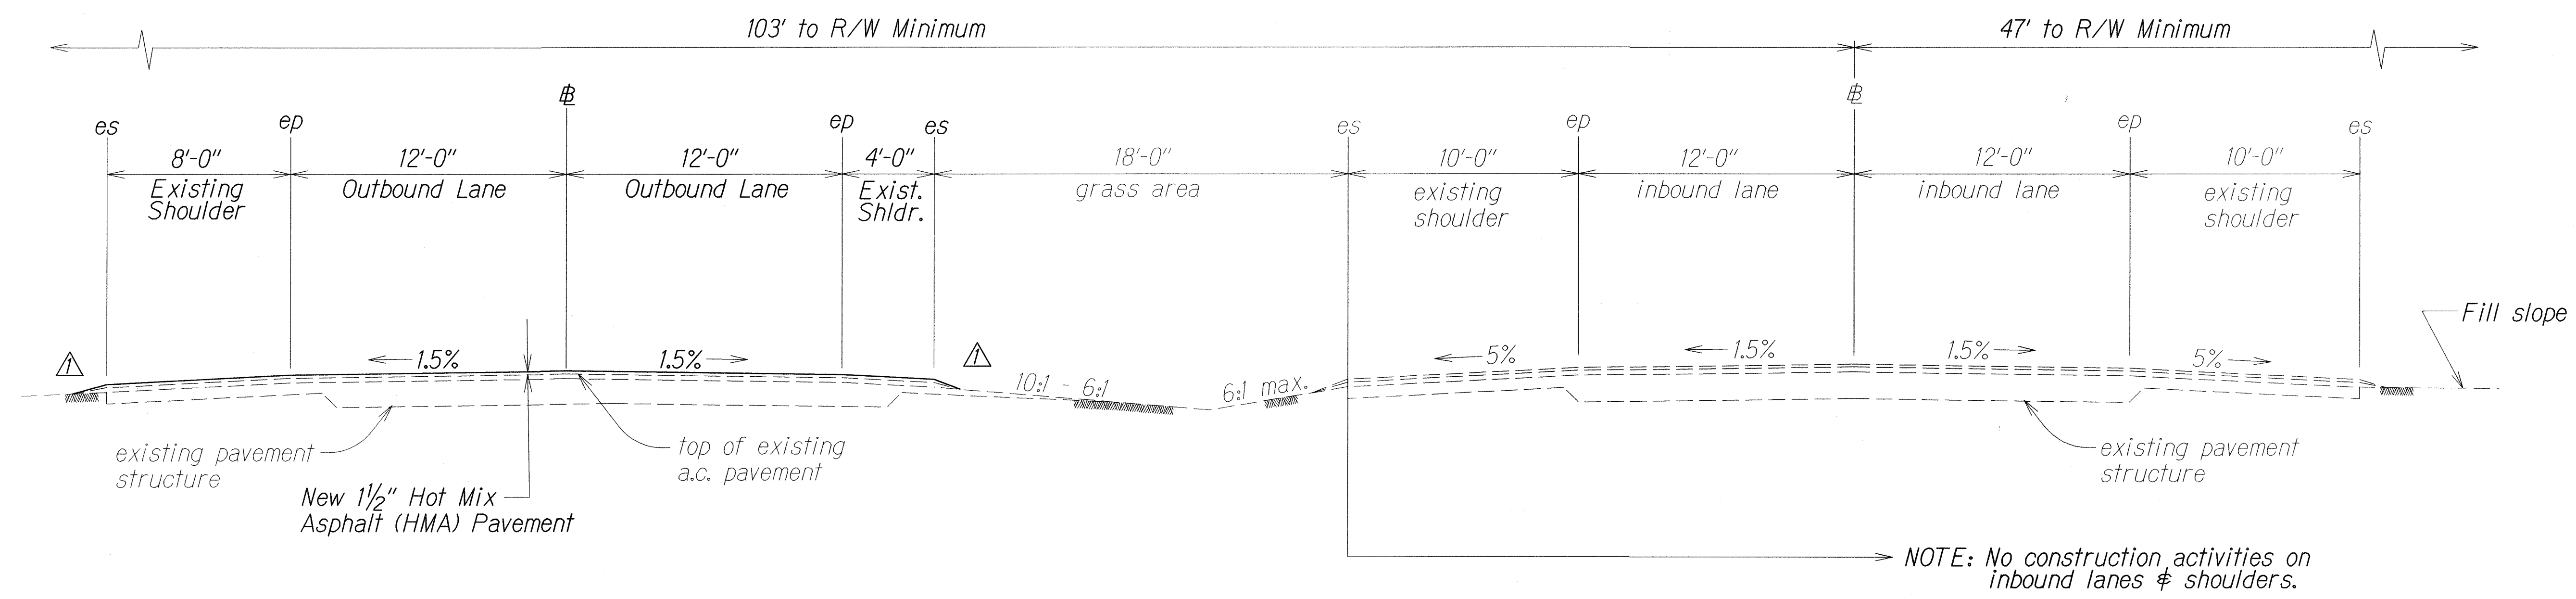

TYPICAL SECTION ON TANGENT: DIVIDED HIGHWAY
(KUIHELANI HIGHWAY)
Scale: 1/4" = 1'-0"

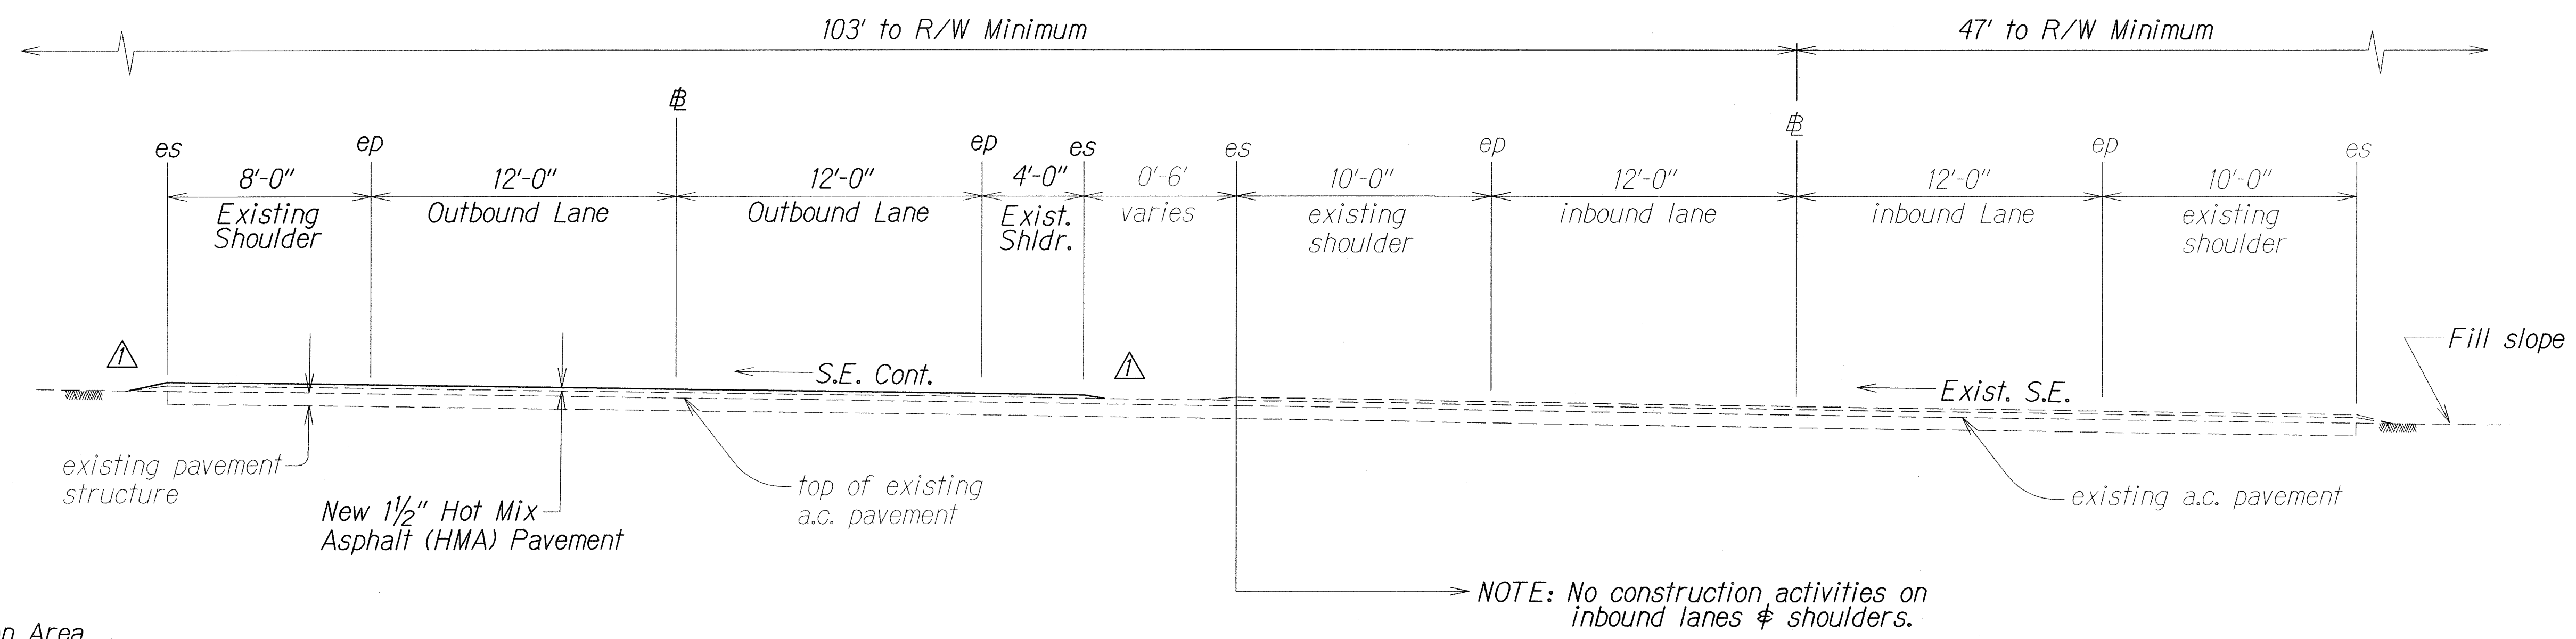

TYPICAL SECTION ON SUPERELEVATED SECTION: DIVIDED HIGHWAY
(KUIHELANI HIGHWAY)
Scale: 1/4" = 1'-0"

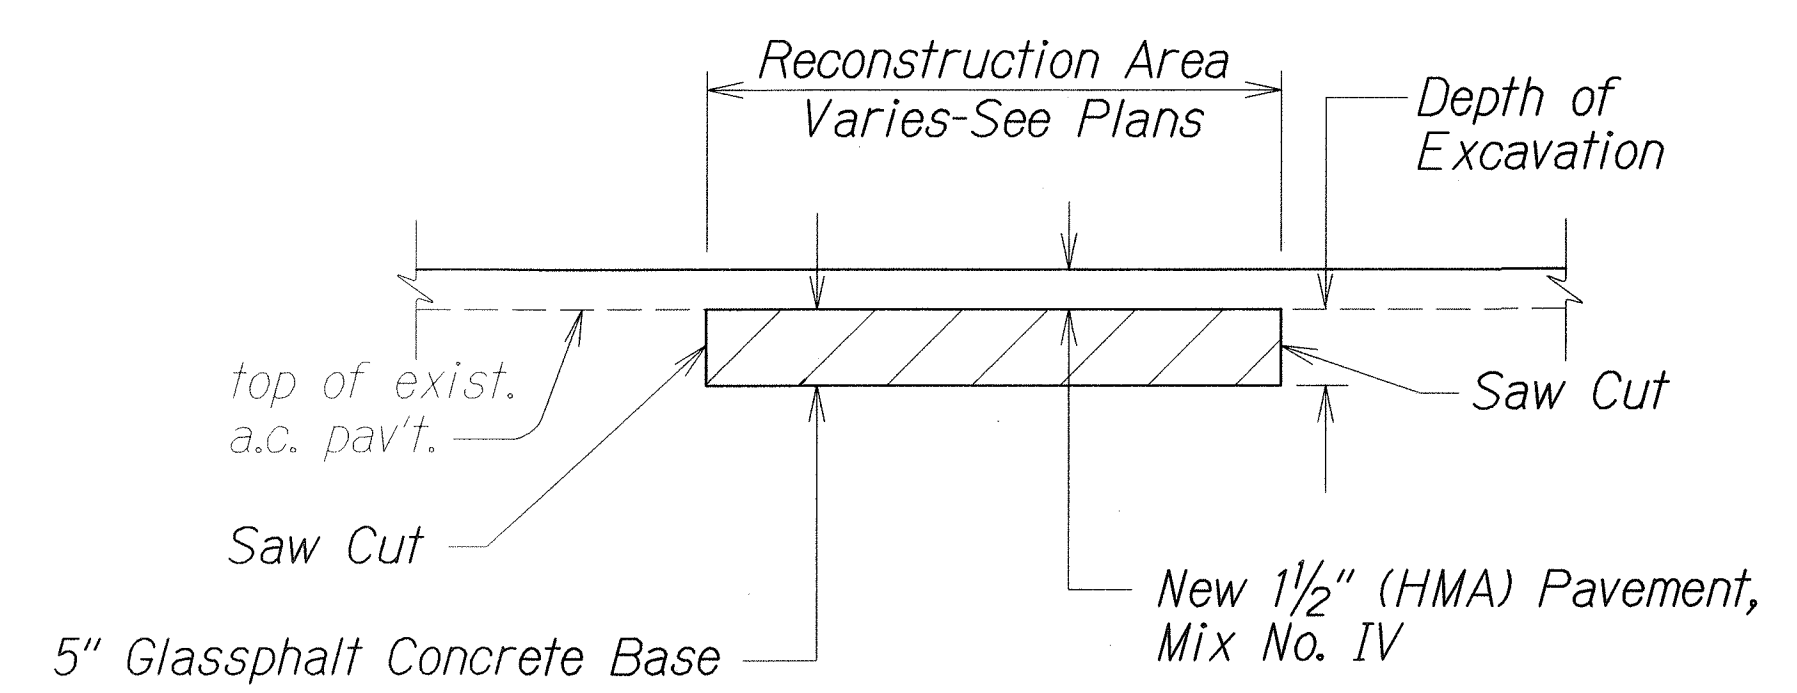


A.C. PAVEMENT RECONSTRUCTION DETAIL
Not To Scale


△	2-20-13	Revise taper edge to begin at the edge of shoulder.
△	2-20-13	Added Reconstruction Detail.
DATE	REVISION	

STATE OF HAWAII DEPARTMENT OF TRANSPORTATION HIGHWAYS DIVISION	
TYPICAL SECTIONS & DETAILS	
KUIHELANI HIGHWAY & HONOAPIILANI HIGHWAY PAVEMENT PREVENTIVE MAINTENANCE Puunene Avenue to Honoapiilani Highway and Kuihelani Highway to Kapoli Street Federal-Aid Project No. NH-0900(080)	
Scale: As Shown	Date: May, 2012
SHEET No. 1 OF 3 SHEETS	


FED. ROAD DIST. NO.	STATE	FED. AID PROJ. NO.	FISCAL YEAR	SHEET NO.	TOTAL SHEETS
HAWAII	HAW.	NH-0900(080)	2013	7	47

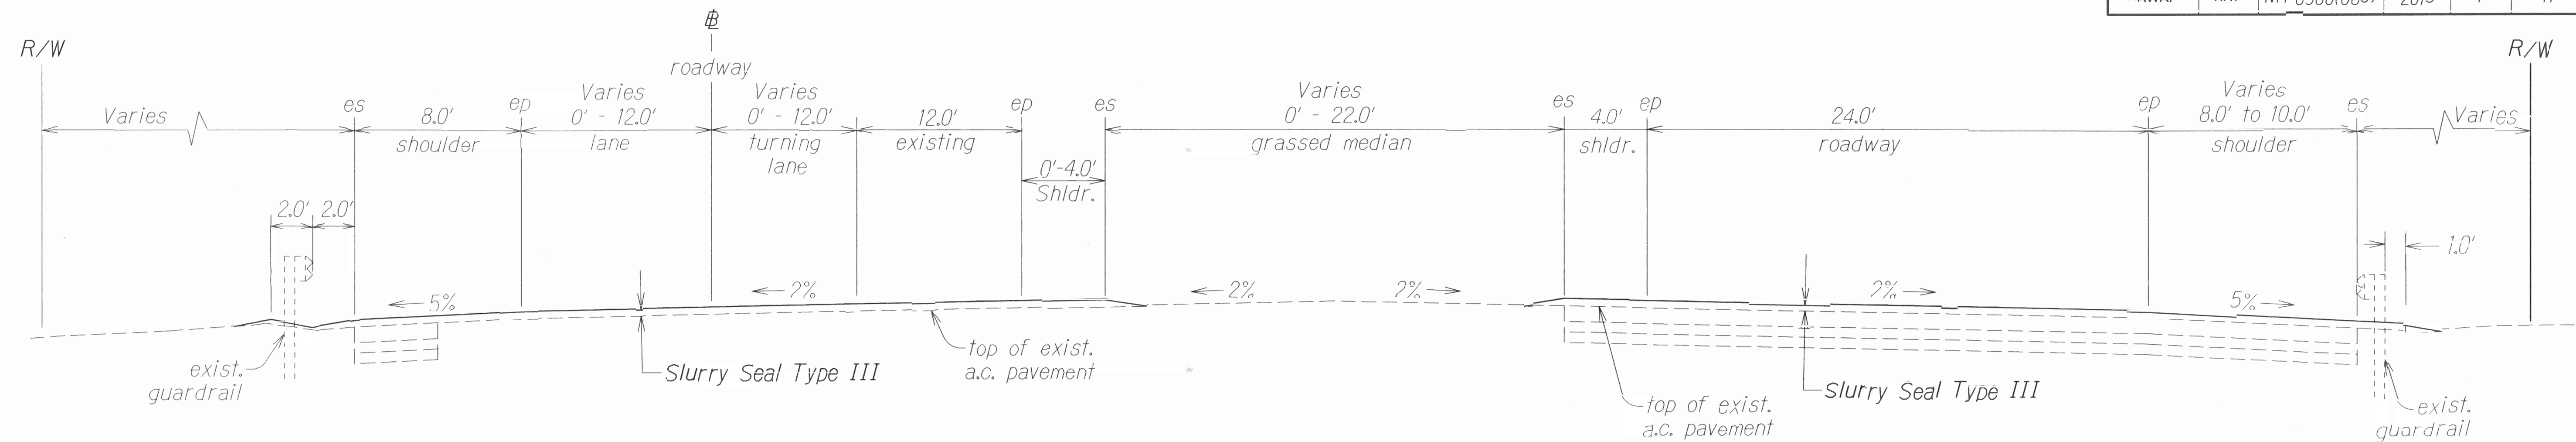

TYPICAL SECTION: DIVIDED HIGHWAY
 ± STA. (-) 16+40 - ± STA. 36+00±
 (HONOAPIILANI HIGHWAY)
 Not to Scale

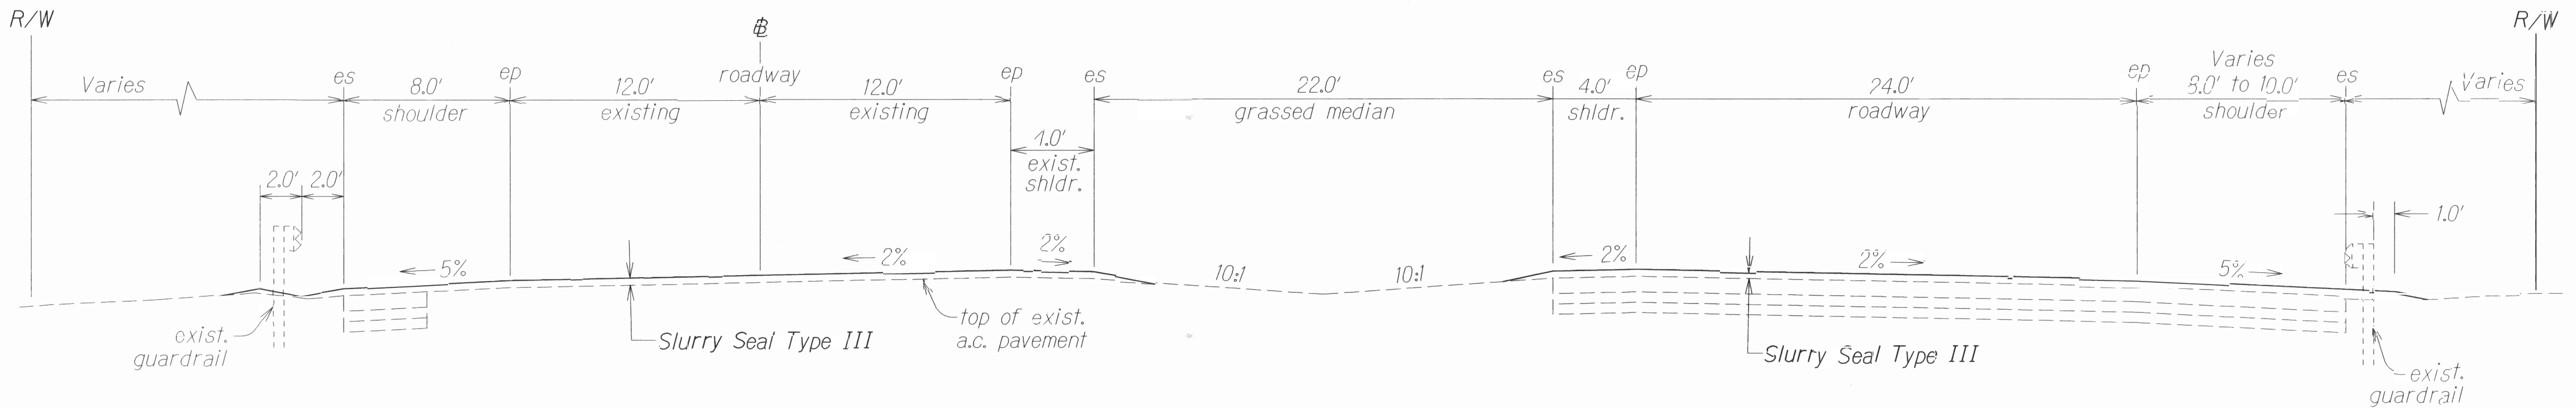

TYPICAL SECTION: DIVIDED HIGHWAY
 ± STA. 36+00± - ± STA. 75+13.50± (S.B.)
 (HONOAPIILANI HIGHWAY)
 Not to Scale

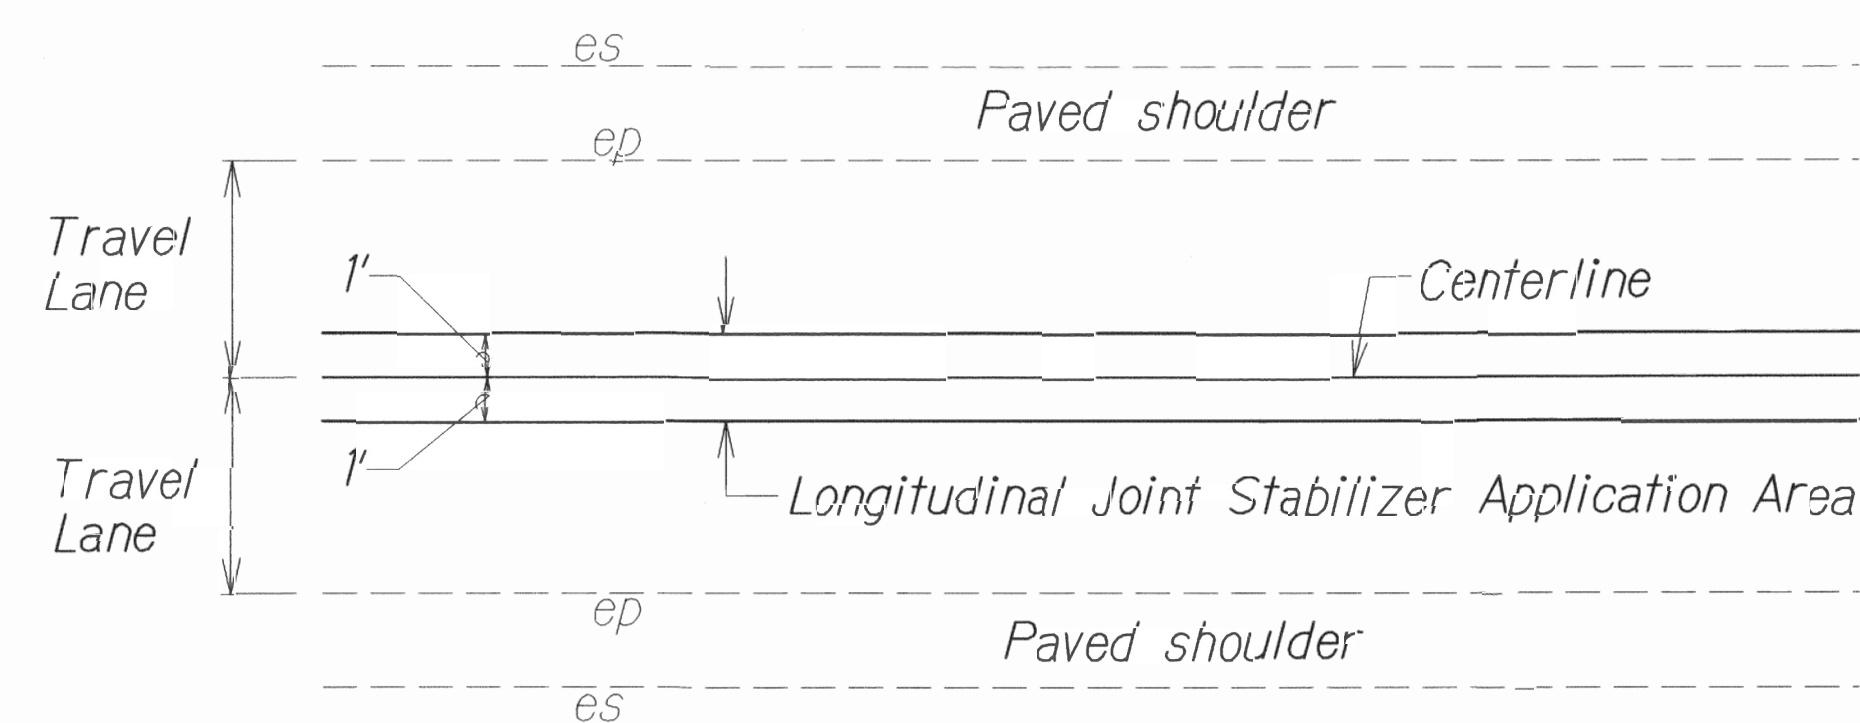

TYPICAL SECTION FOR
 LONGITUDINAL JOINT STABILIZER
 Not To Scale

STATE OF HAWAII

DEPARTMENT OF TRANSPORTATION

HIGHWAYS DIVISION

TYPICAL SECTIONS & DETAILS

KUIHELANI HIGHWAY & HONOAPIILANI HIGHWAY

PAVEMENT PREVENTIVE MAINTENANCE


Puunene Avenue to Honoapiilani Highway

and Kuihelani Highway to Kapioli Street


Federal-Aid Project No. NH-0900(080)

Scale: As Shown Date: May, 2012


FED. ROAD DIST. NO.	STATE	FED. AID PROJ. NO.	FISCAL YEAR	SHEET NO.	TOTAL SHEETS
HAWAII	HAW.	NH-0900(080)	2013	3	17

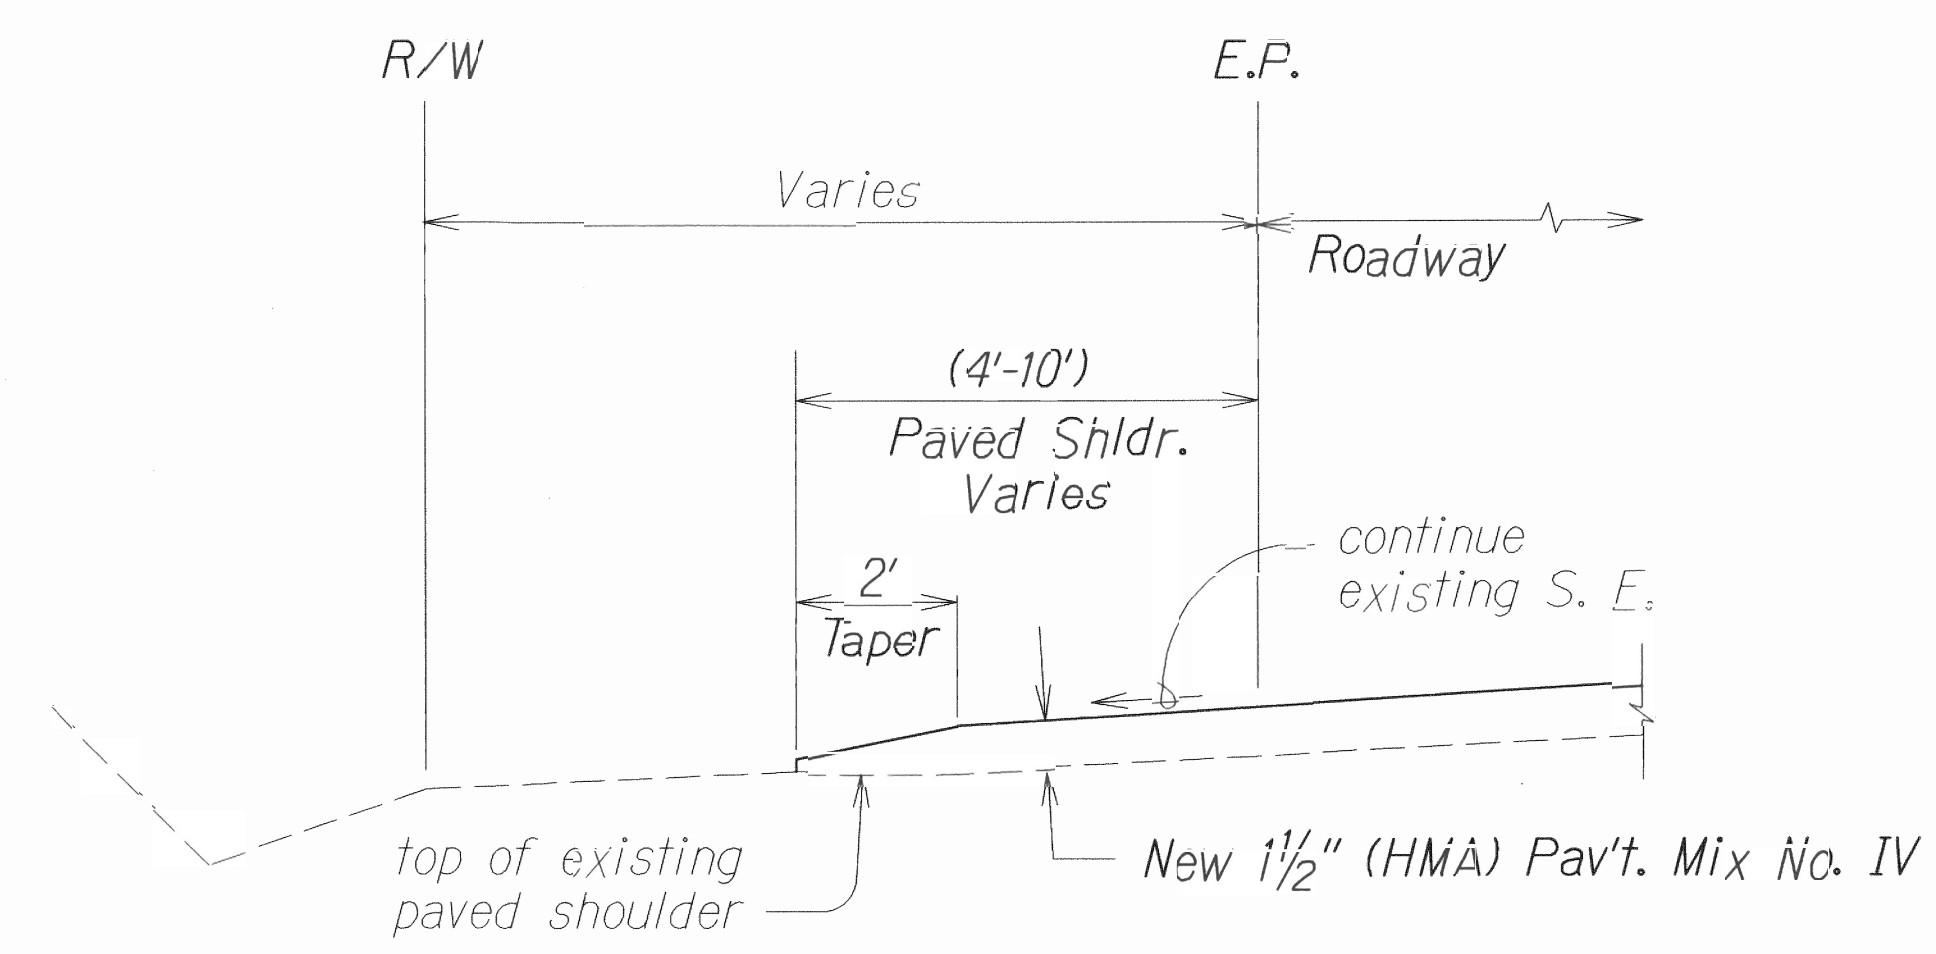


RESURFACING AT PAVED SHOULDER DETAIL
Not To Scale

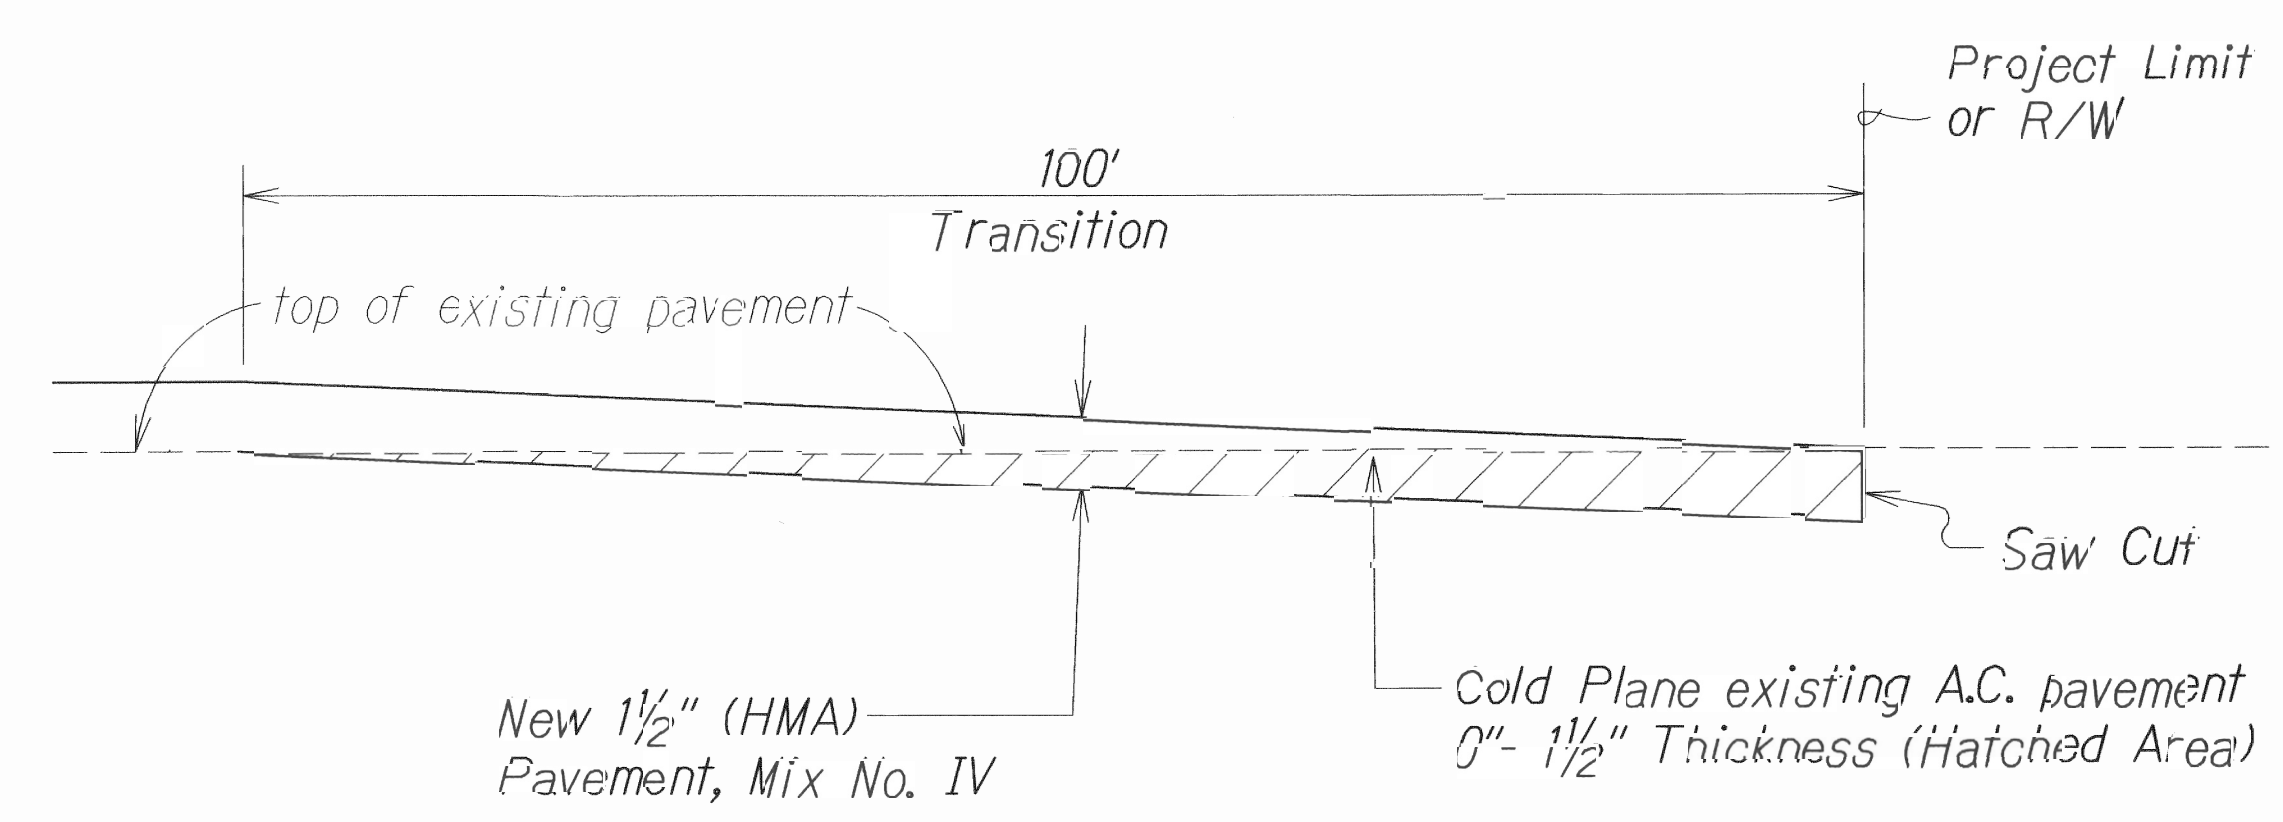

COLD PLANED TRANSITION TO EXISTING A.C. PAVEMENT DETAIL
BEGIN AND END OF PROJECT
Not To Scale

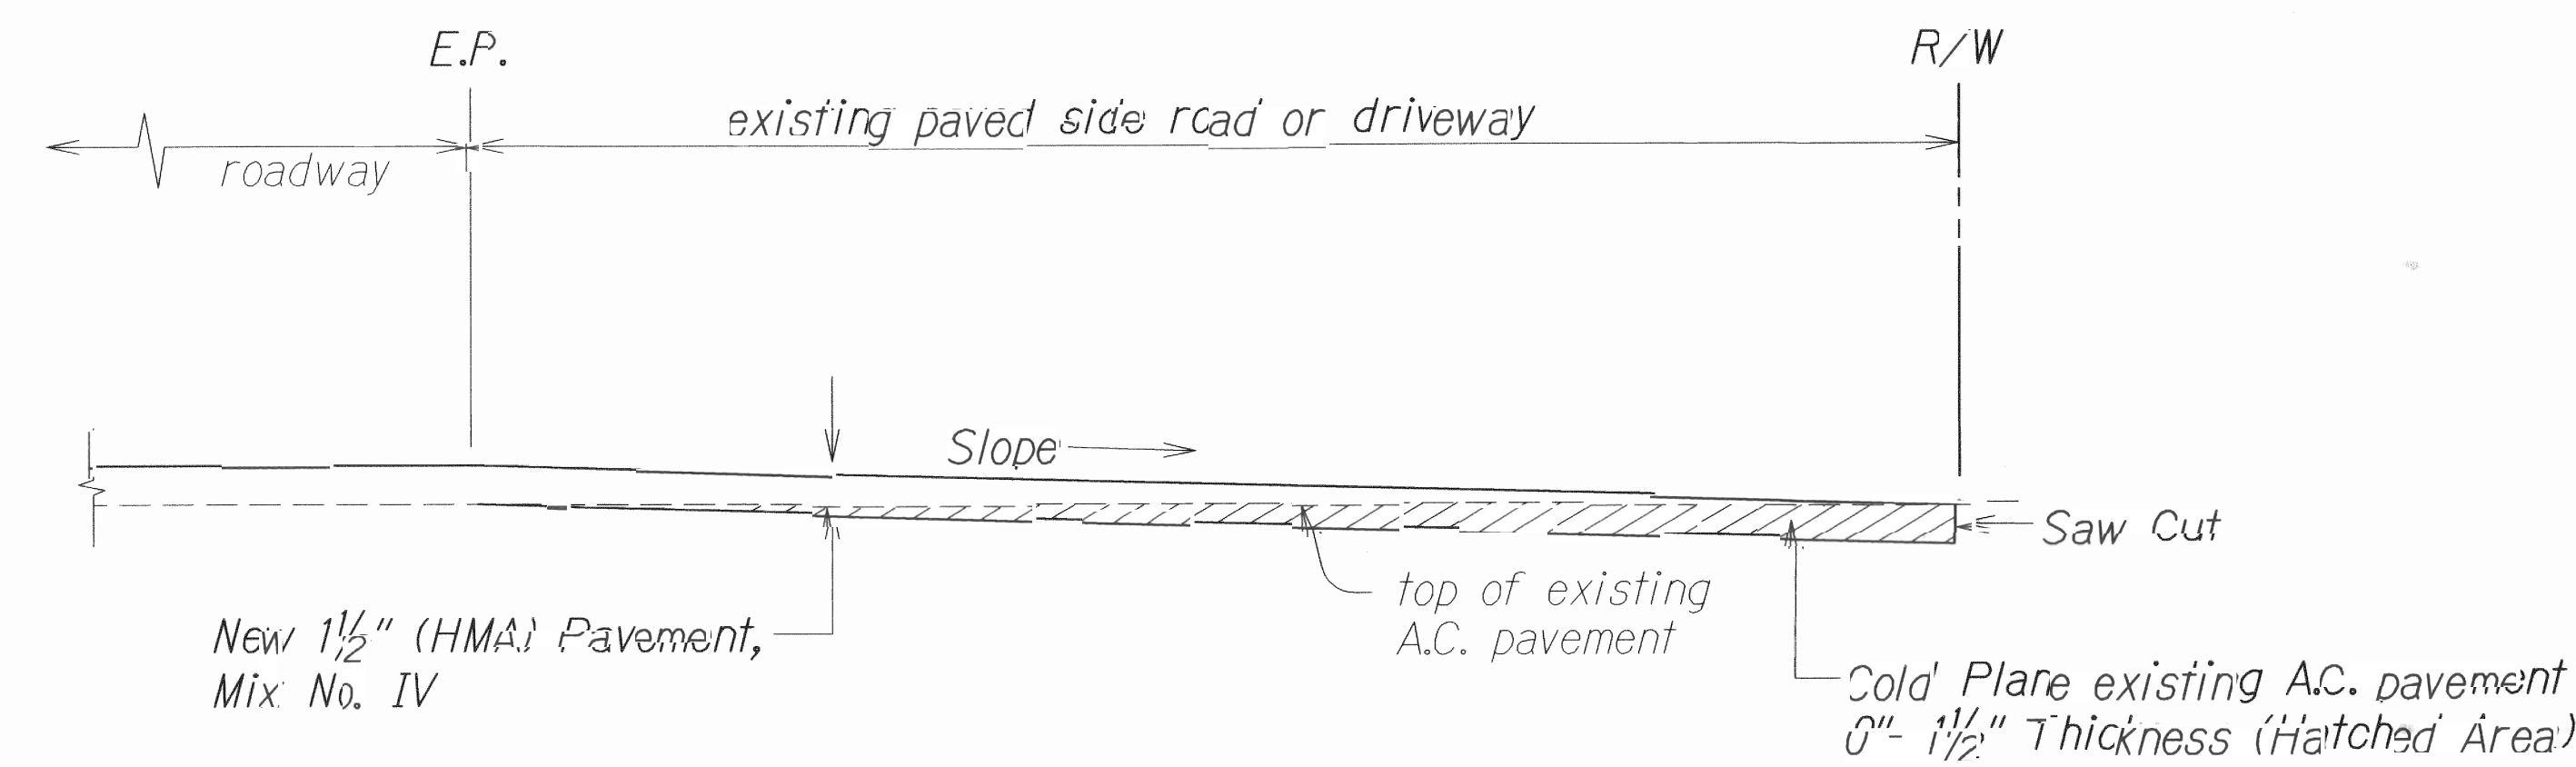


COLD PLANED TRANSITION TO EXISTING PAVED SIDE ROAD DETAIL
Not To Scale

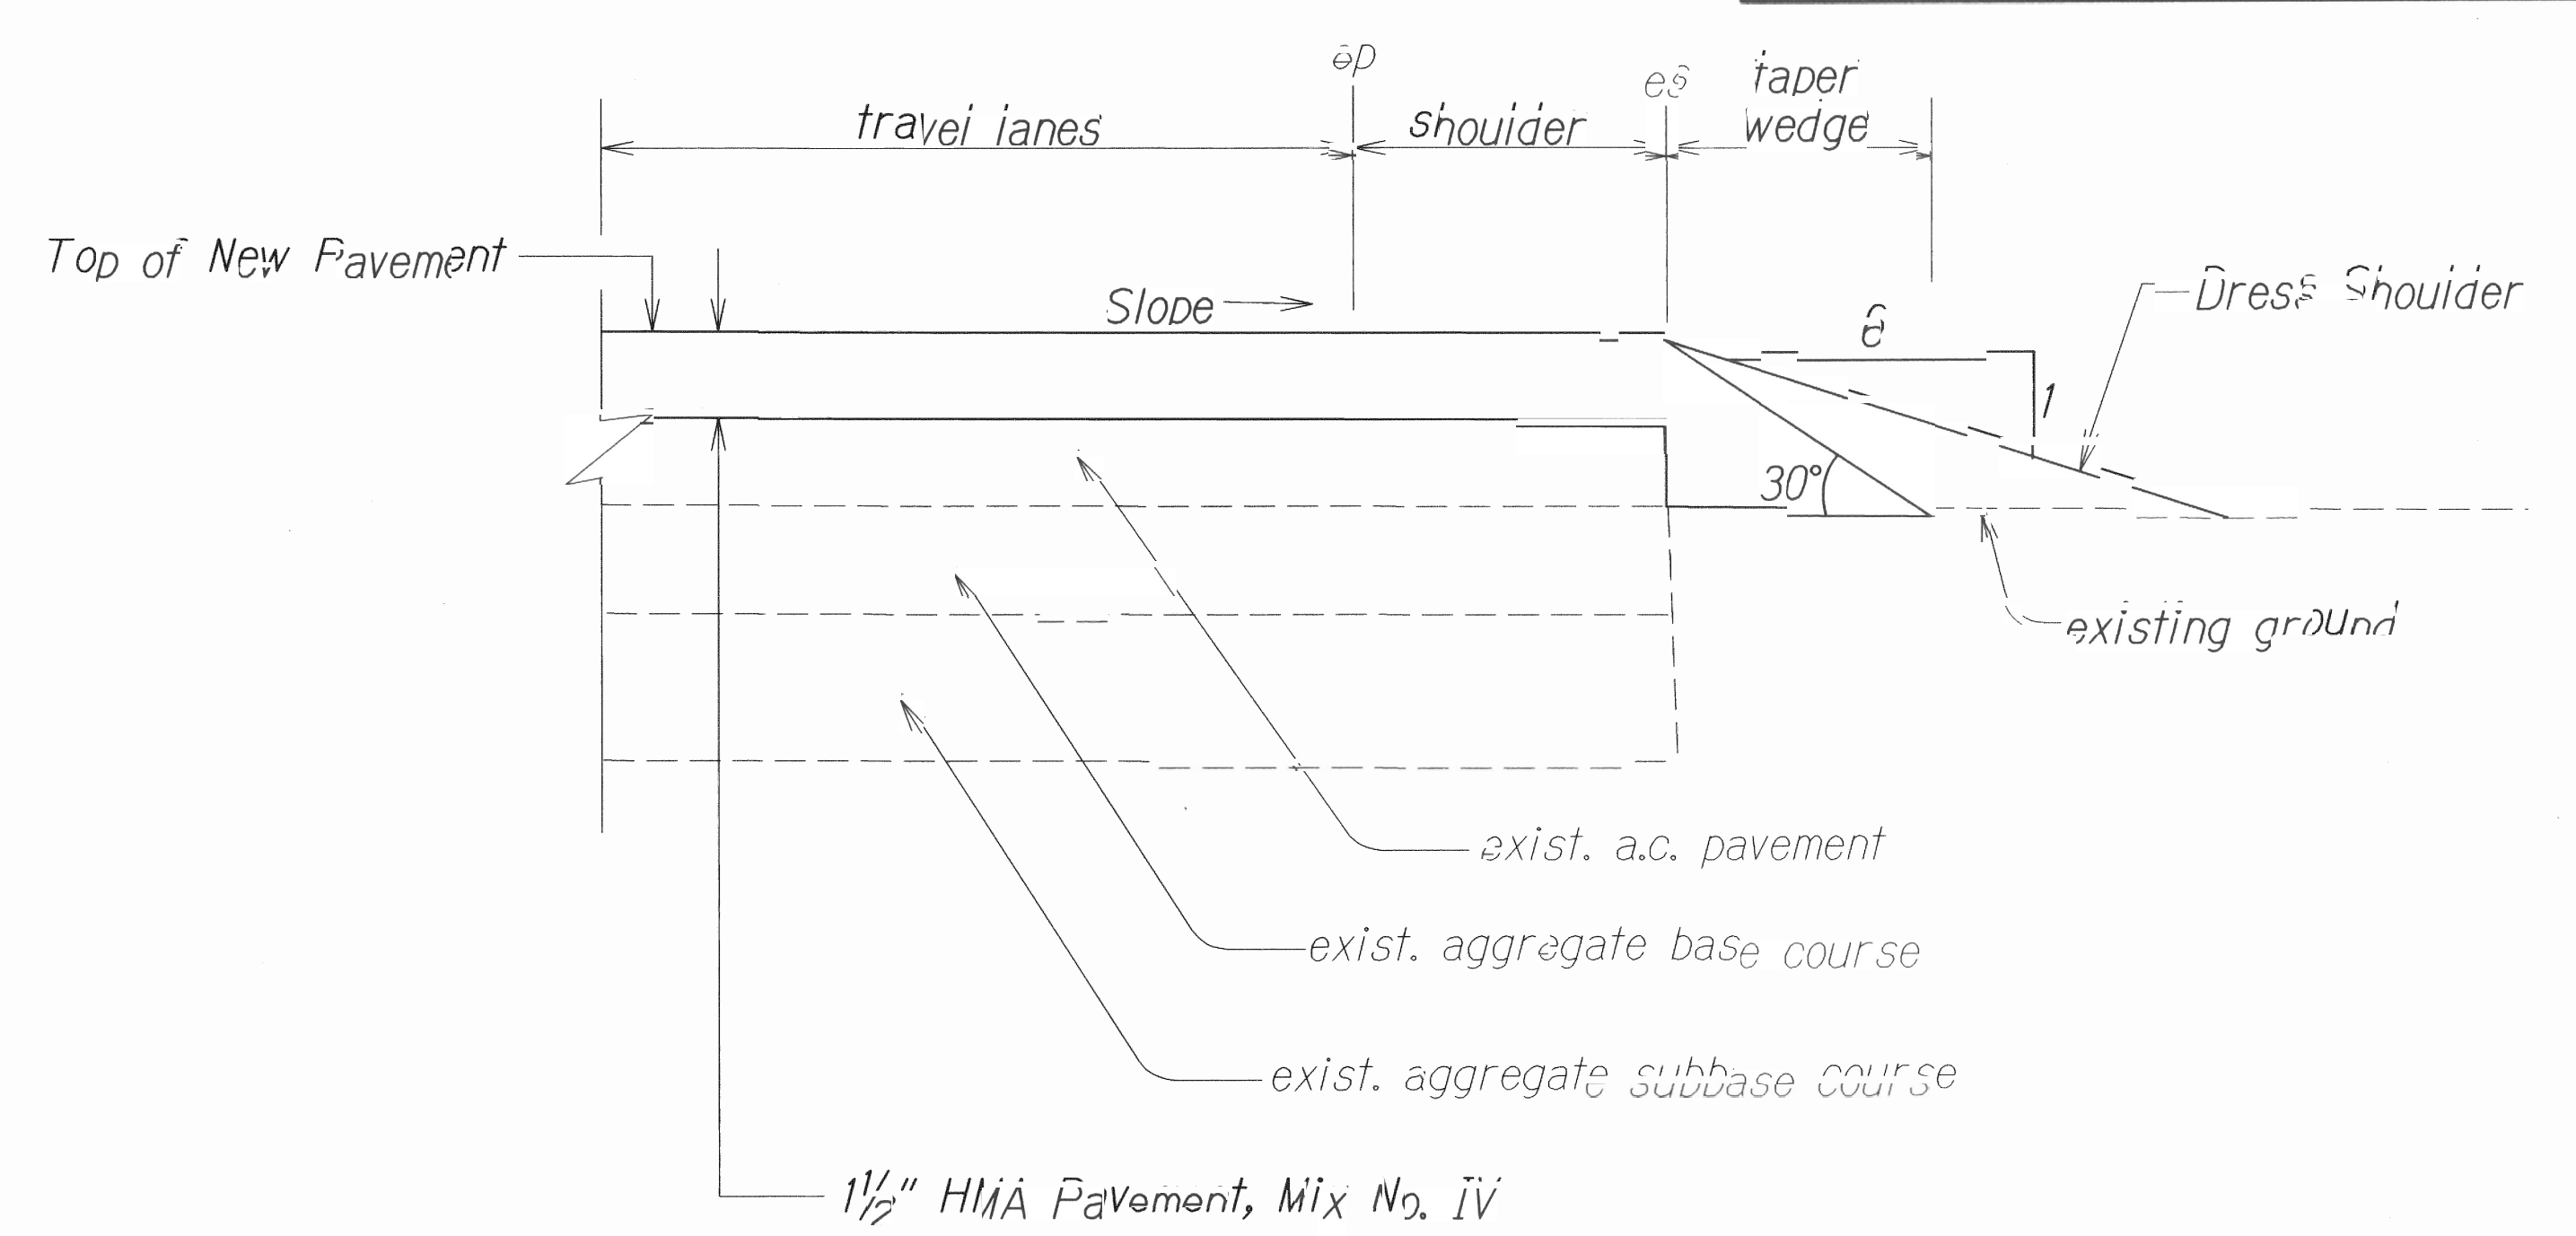

Note: Contractor shall mount a device directly on the paver screed extension to provide a 30° beveled shoulder edge.

TYPICAL PAVEMENT EDGE DETAIL
Not To Scale

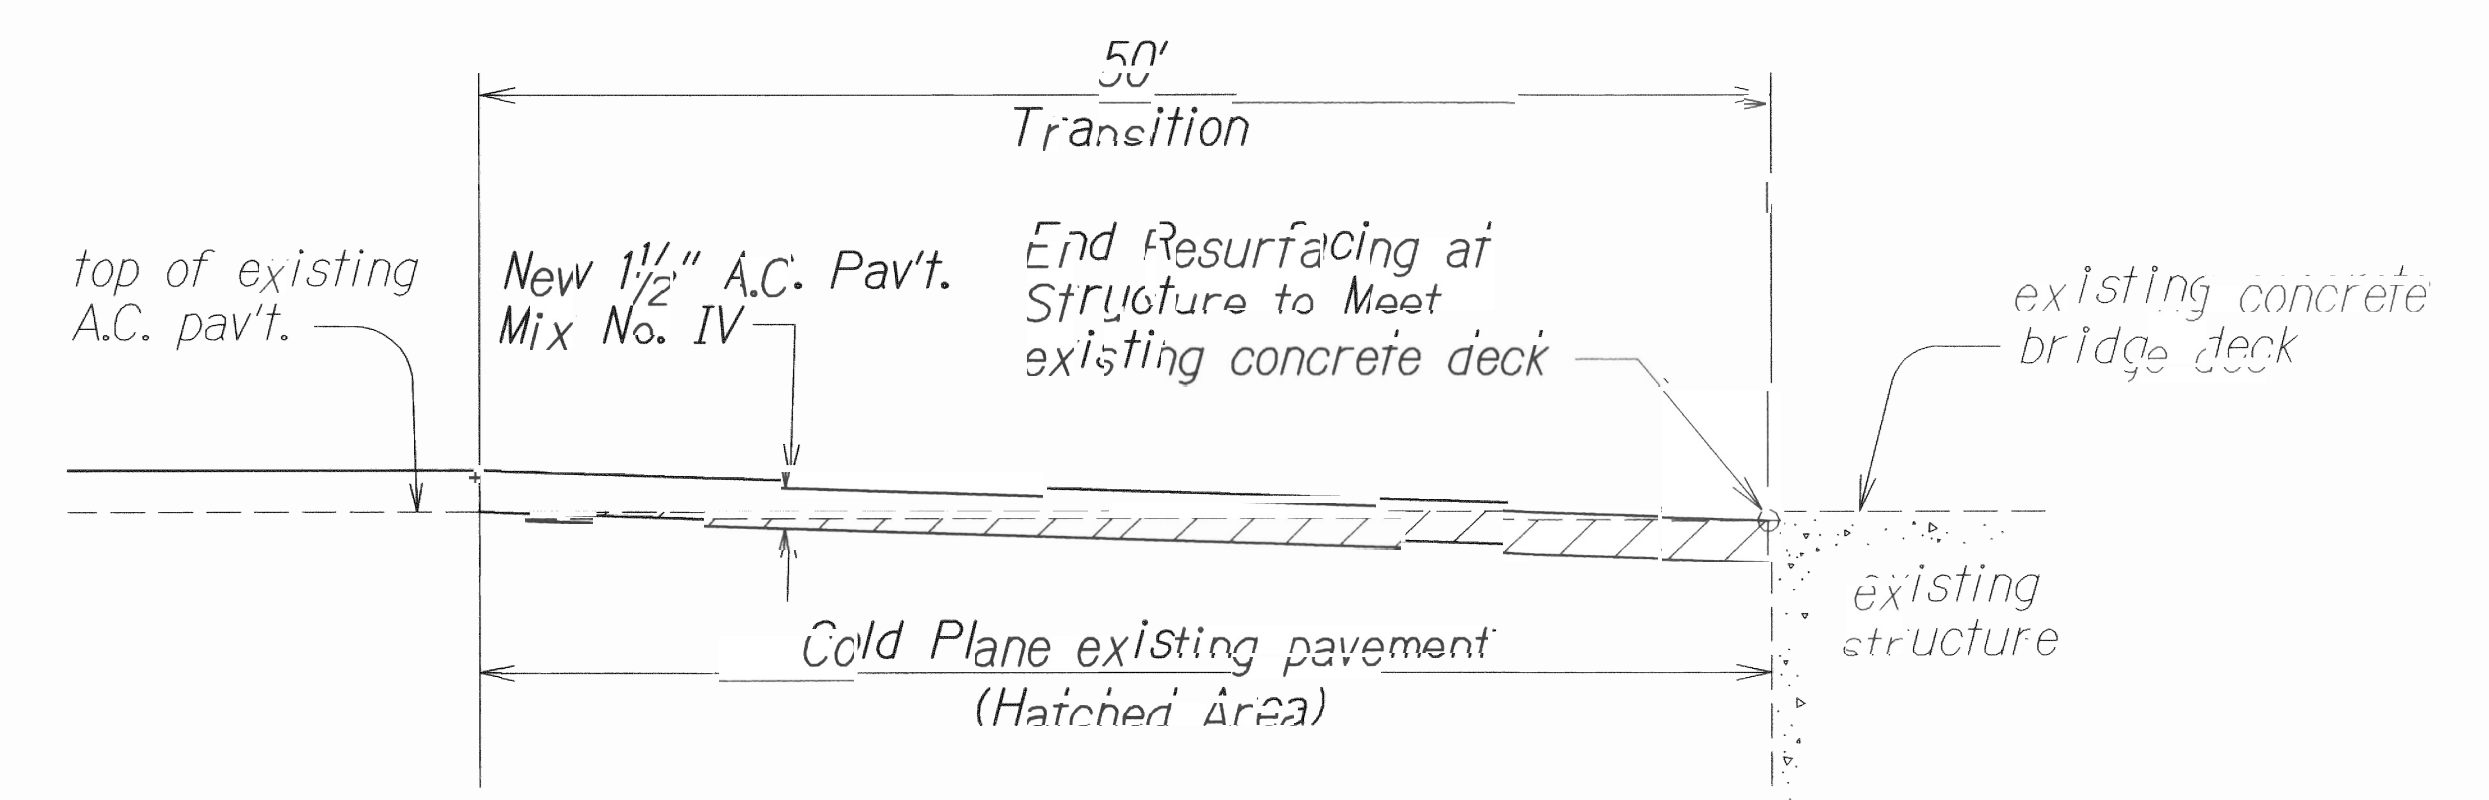

COLD PLANED TRANSITION AT STRUCTURE
Not to Scale

DATE	7/12
SURVEY PLOTTED BY	
DRAWN BY	
TRACED BY	
QUANTITIES BY	
CHECKED BY	
ORIGINAL PLAN	
NOTE BOOK	
REVISIONS	
SCALE	

STATE OF HAWAII
DEPARTMENT OF TRANSPORTATION
HIGHWAYS DIVISION

TYPICAL SECTIONS & DETAILS
KUIHELANI HIGHWAY & HONOAPIILANI HIGHWAY
PAVEMENT PREVENTIVE MAINTENANCE
Puunene Avenue to Honoapiilani Highway
and Kuihelani Highway to Kapoli Street
Federal-Aid Project No. NH-0900(080)
Scale: As Shown Date: May, 2012

SHEET No. 3 OF 3 SHEETS