



| FED. ROAD DIST. NO. | STATE | PROJ. NO.   | FISCAL YEAR | SHEET NO. | TOTAL SHEETS |
|---------------------|-------|-------------|-------------|-----------|--------------|
| HAWAII              | HAW.  | HWY-M-01-13 | 2015        | 4         | 10           |

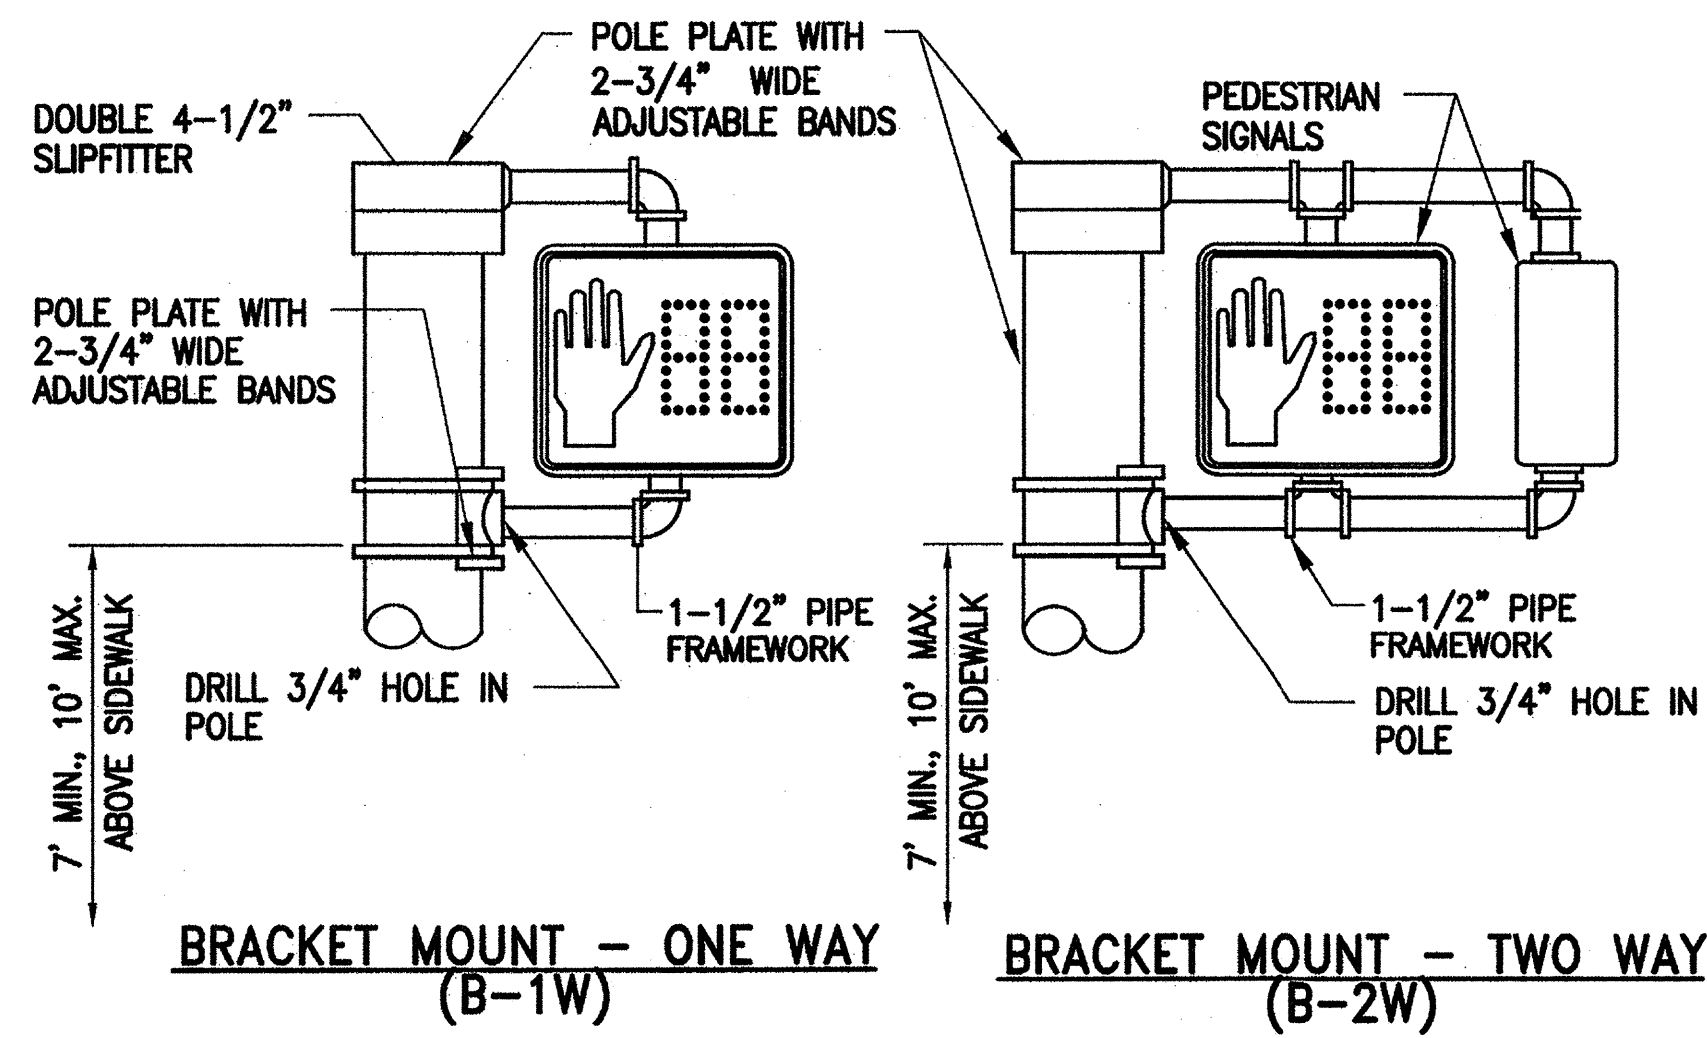

PEDESTRIAN SIGNAL MOUNTINGS DETAIL

SCALE: NOT TO SCALE

|               |                   |      |
|---------------|-------------------|------|
| ORIGINAL PLAN | SURVEY PLOTTED BY | DATE |
| NOTE BOOK     | DRAWN BY          |      |
| No.           | TRACED BY         |      |
|               | QUANTITIES BY     |      |
|               | CHECKED BY        |      |

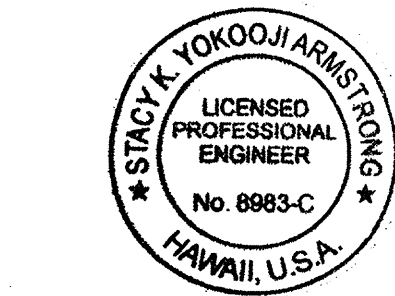

THIS WORK WAS PREPARED BY ME OR UNDER MY SUPERVISION AND CONSTRUCTION OF THIS PROJECT WILL BE UNDER MY OBSERVATION.

Signature: *Stacy K. Yokoo* DATE: April 30, 2014

"OBSERVATION OF CONSTRUCTION" IS DEFINED IN CHAPTER 16-115, HAWAII ADMINISTRATIVE RULES ENTITLED "PROFESSIONAL ENGINEERS, ARCHITECTS, SURVEYORS AND LANDSCAPE ARCHITECTS".

STATE OF HAWAII  
DEPARTMENT OF TRANSPORTATION  
HIGHWAYS DIVISION  
  
**PEDESTRIAN SIGNAL MOUNTINGS DETAIL**  
PEDESTRIAN COUNTDOWN TIMERS  
PHASE 2  
Proj. No. HWY-M-01-13  
Scale: Not to Scale Date: May 2013  
SHEET No. C1.1 OF 10 SHEETS