


FED. ROAD DIST. NO.	STATE	PROJ. NO.	FISCAL YEAR	SHEET NO.	TOTAL SHEETS
HAWAII	HAW.				

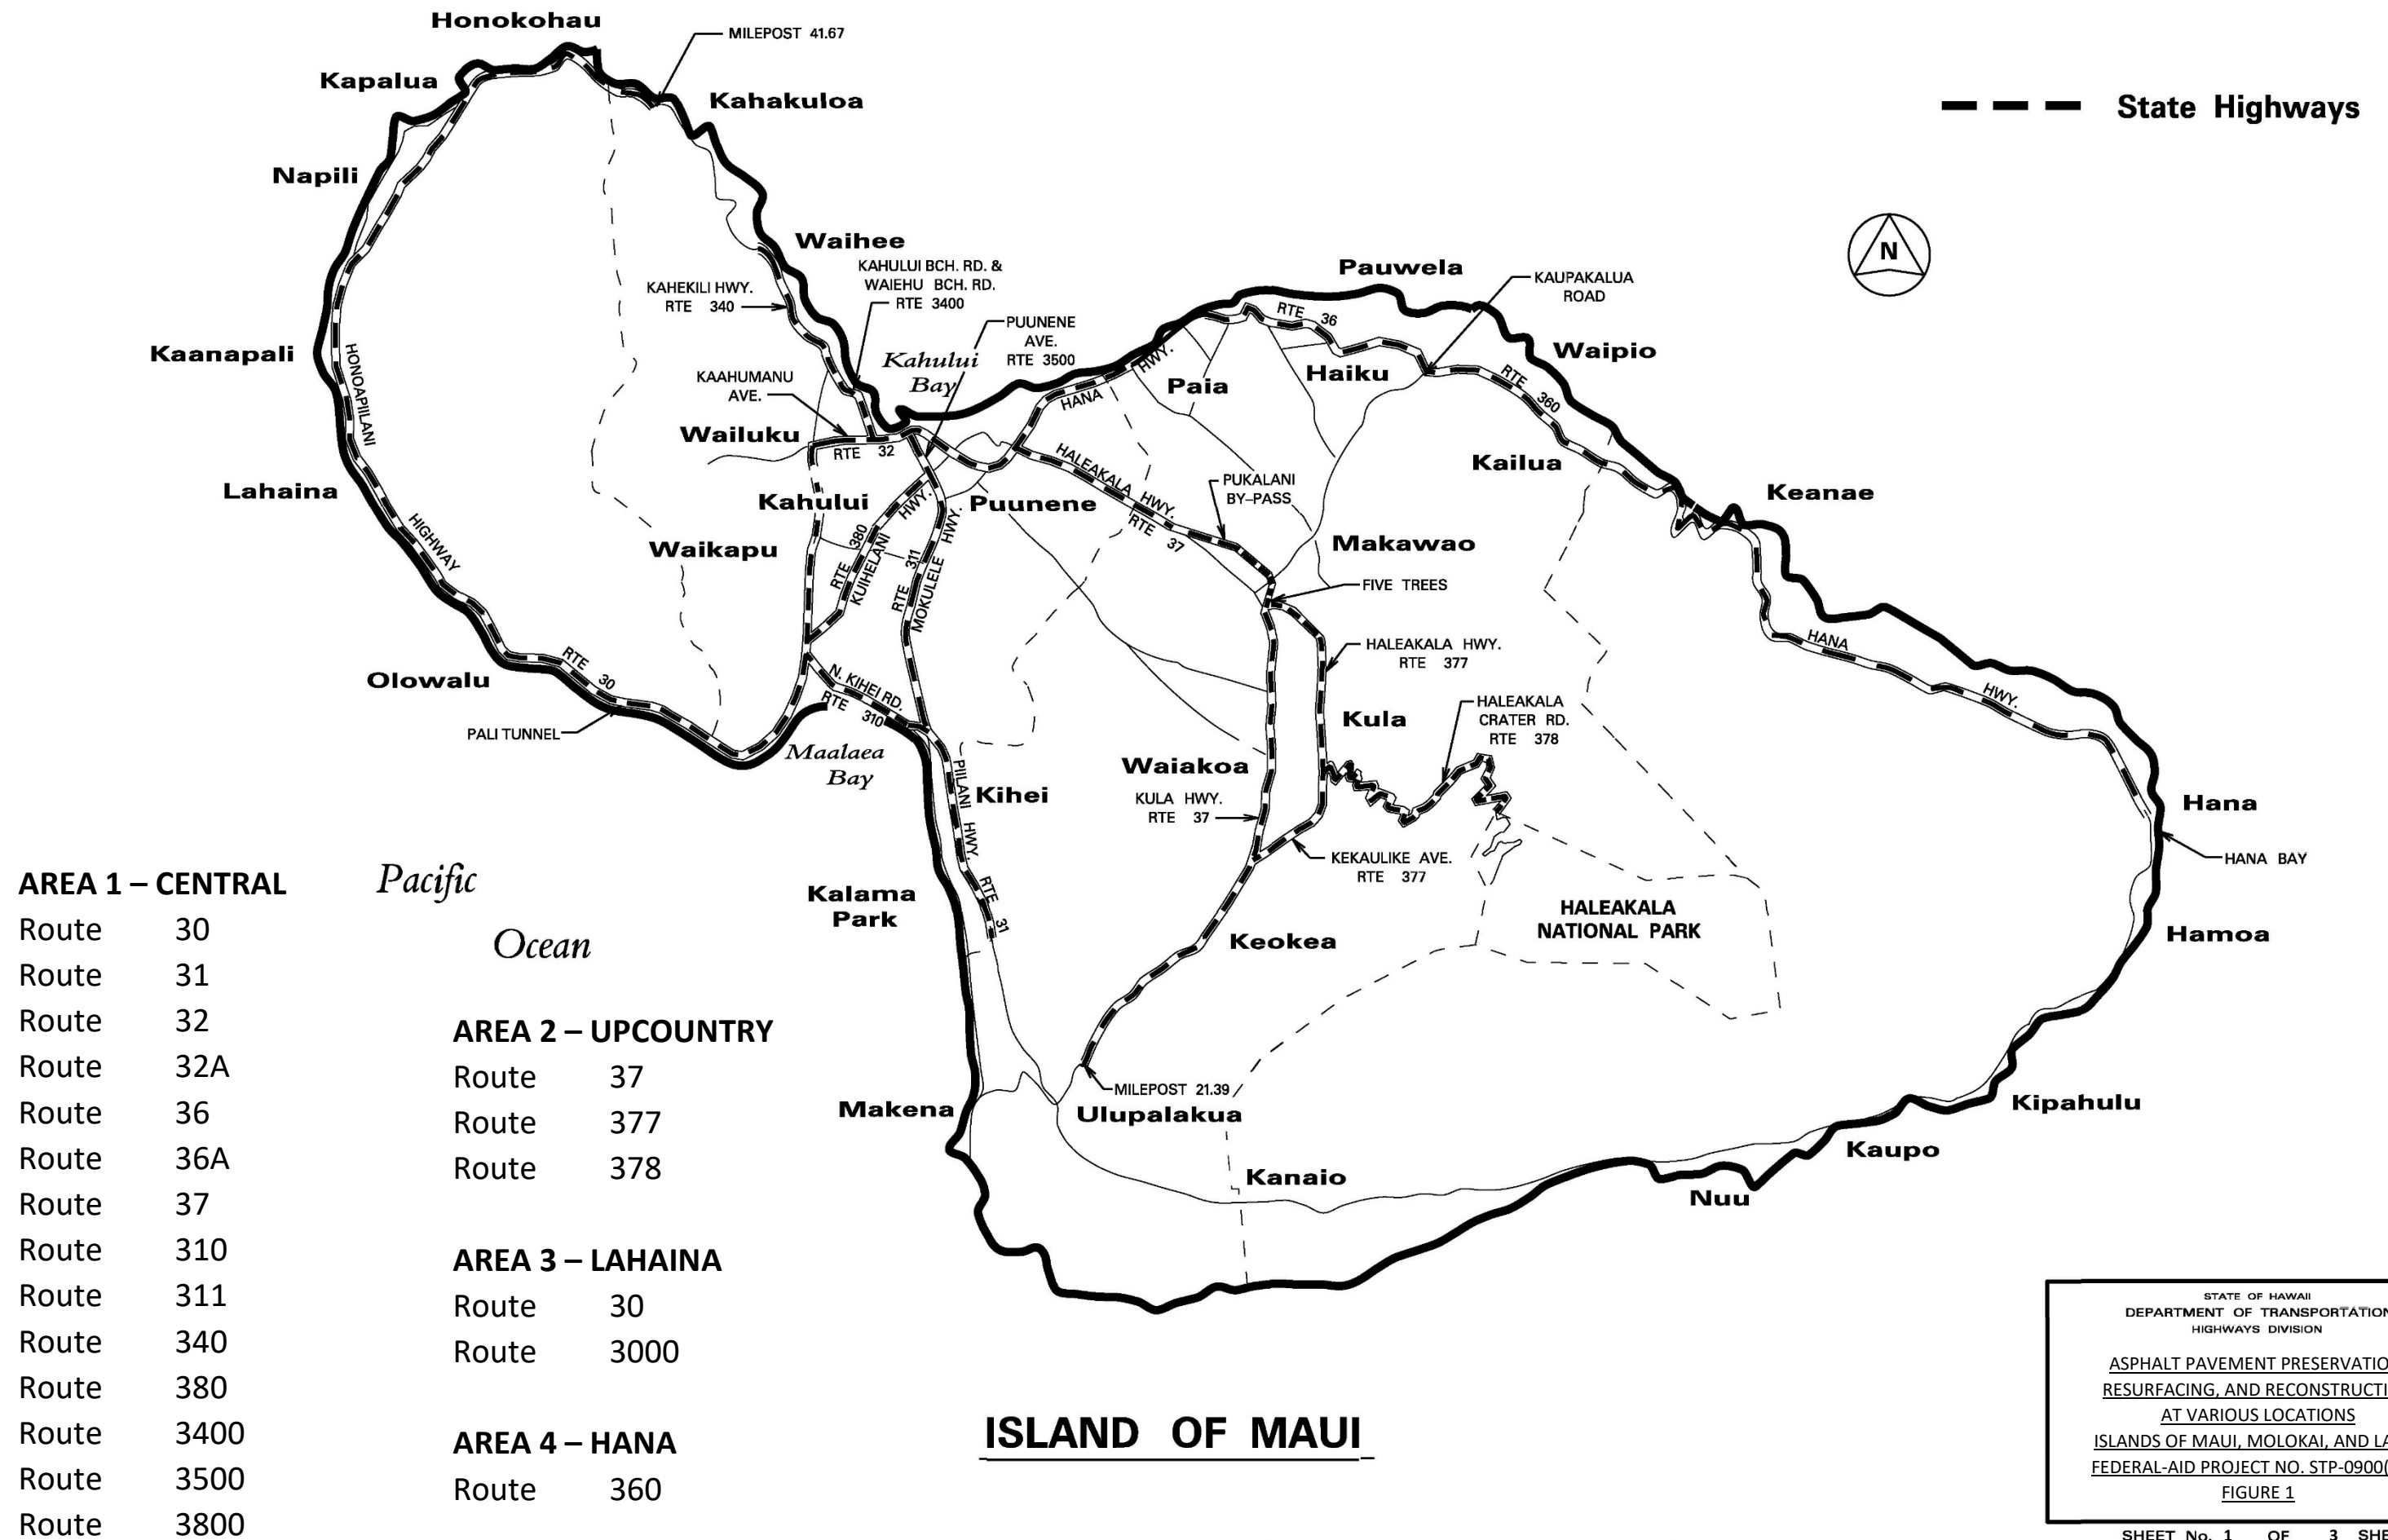

STATE OF HAWAII  
DEPARTMENT OF TRANSPORTATION  
HIGHWAYS DIVISION

ASPHALT PAVEMENT PRESERVATION,  
RESURFACING, AND RECONSTRUCTION  
AT VARIOUS LOCATIONS  
ISLANDS OF MAUI, MOLOKAI, AND LANAI  
FEDERAL-AID PROJECT NO. STP-0900(107)

FIGURE 1