


FED. ROAD DIST. NO.	STATE	PROJ. NO.	FISCAL YEAR	SHEET NO.	TOTAL SHEETS
HAWAII	HAW.				

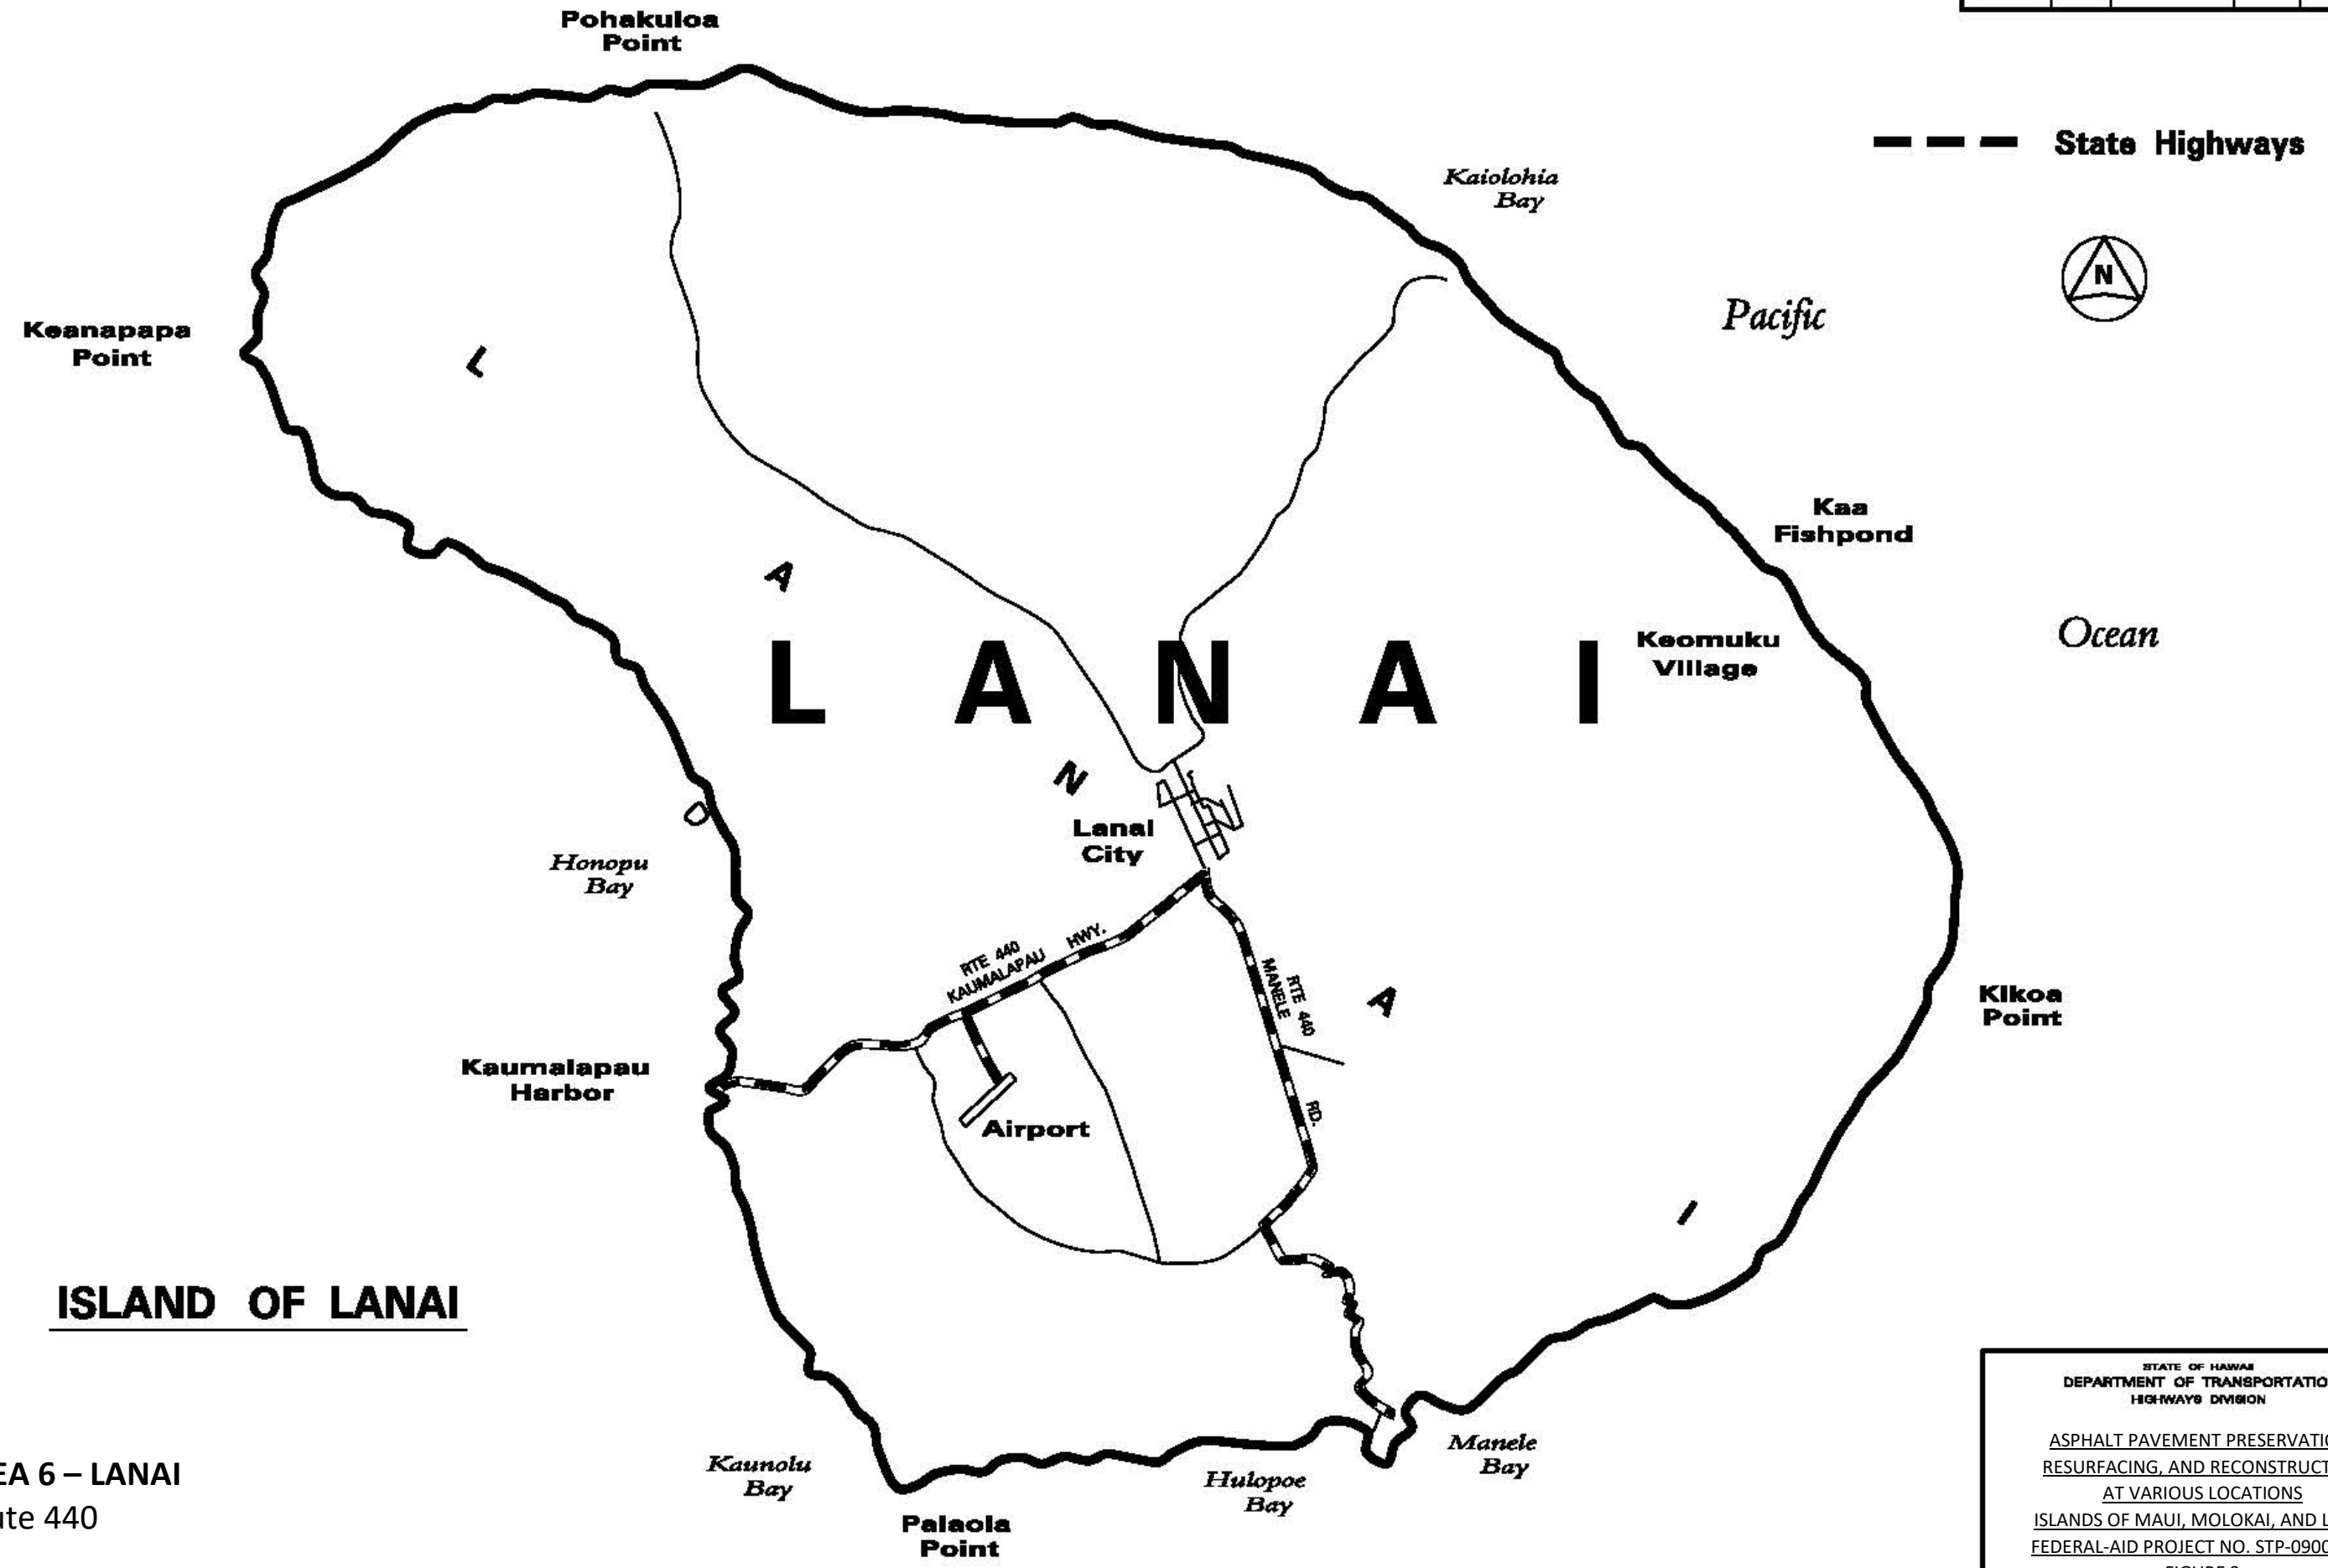

AREA 6 – LANAI
Route 440

STATE OF HAWAII
DEPARTMENT OF TRANSPORTATION
HIGHWAYS DIVISION

ASPHALT PAVEMENT PRESERVATION,
RESURFACING, AND RECONSTRUCTION
AT VARIOUS LOCATIONS
ISLANDS OF MAUI, MOLOKAI, AND LANAI
FEDERAL-AID PROJECT NO. STP-0900(107)
FIGURE 3

SHEET No. 3 OF 3 SHEETS

DESIGNED BY	DATE
DRAWN BY	DATE
CHECKED BY	DATE
APPROVED BY	DATE
REVISIONS	
NO.	DATE