


| FED. ROAD DIST. NO. | STATE | PROJ. NO. | FISCAL YEAR | SHEET NO. | TOTAL SHEETS |
|---------------------|-------|-----------|-------------|-----------|--------------|
| HAWAII | HAW. | | | | |

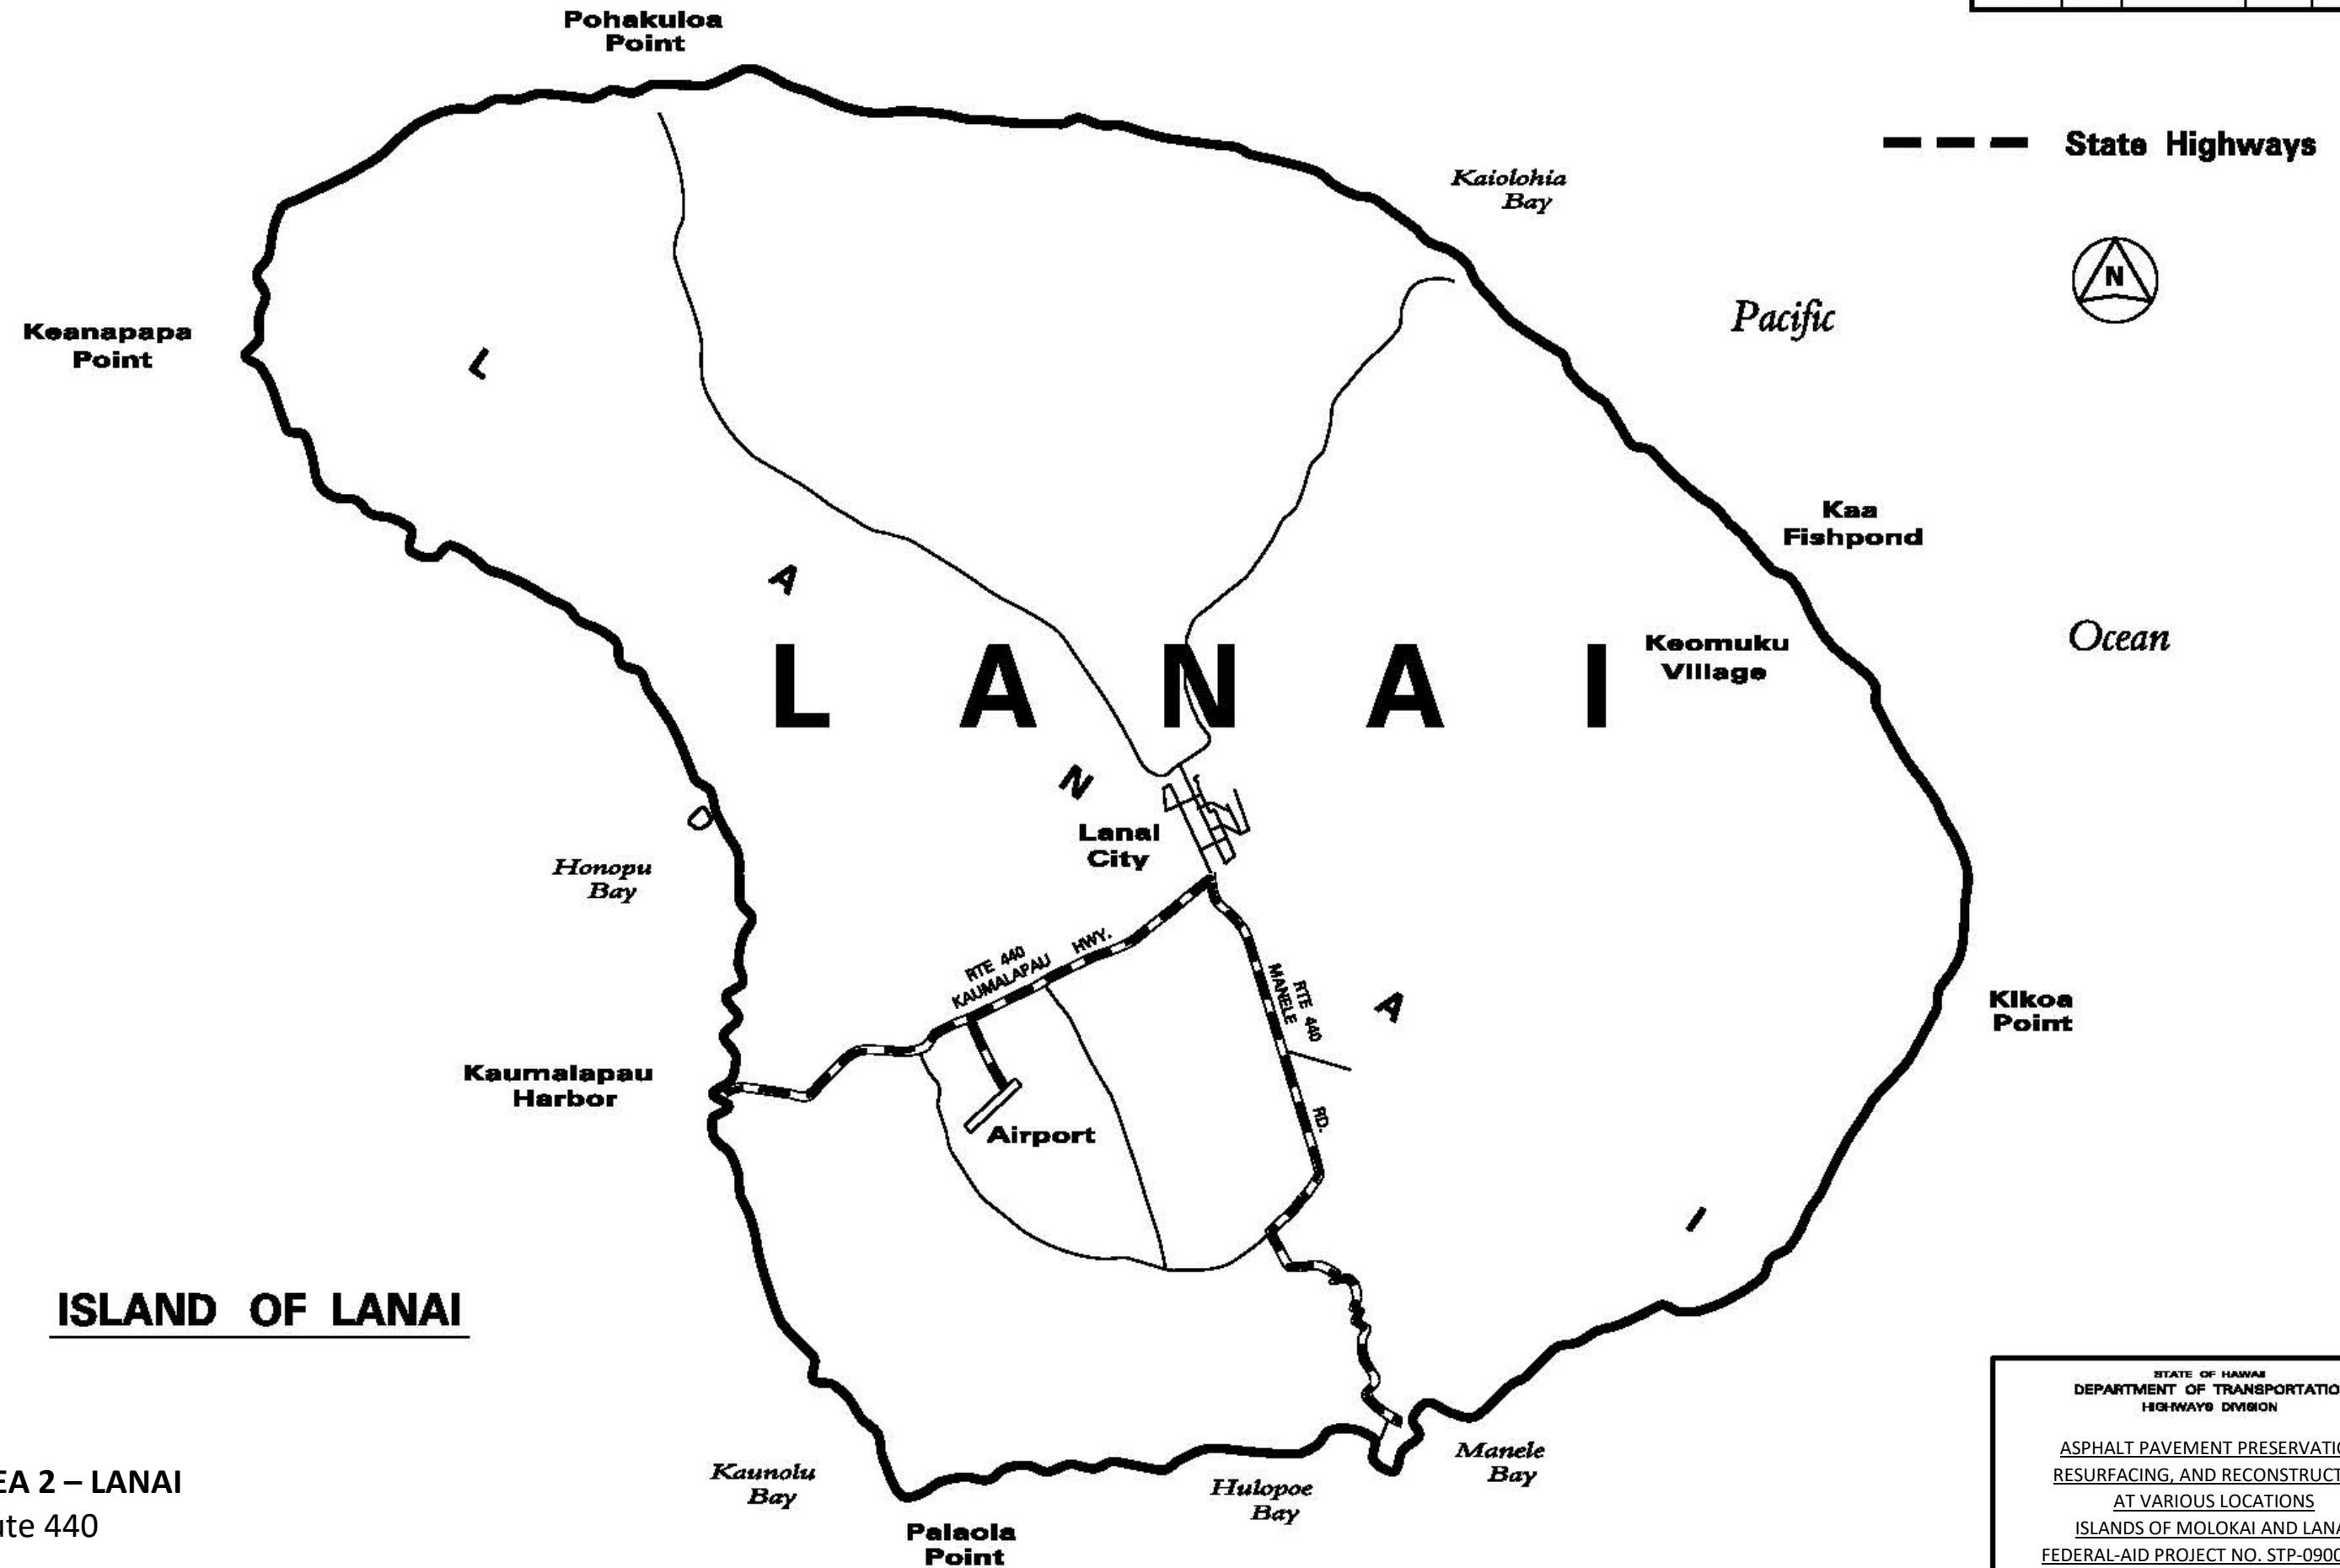

| | |
|--------------|------|
| DESIGNED BY | DATE |
| DRAWN BY | DATE |
| CHECKED BY | DATE |
| APPROVED BY | DATE |
| PROJECT NO. | |
| SHEET NO. | |
| TOTAL SHEETS | |

AREA 2 – LANAI
Route 440

STATE OF HAWAII
DEPARTMENT OF TRANSPORTATION
HIGHWAYS DIVISION

ASPHALT PAVEMENT PRESERVATION,
RESURFACING, AND RECONSTRUCTION
AT VARIOUS LOCATIONS
ISLANDS OF MOLOKAI AND LANAI
FEDERAL-AID PROJECT NO. STP-0900(109)
FIGURE 2

SHEET No. 3 OF 3 SHEETS