
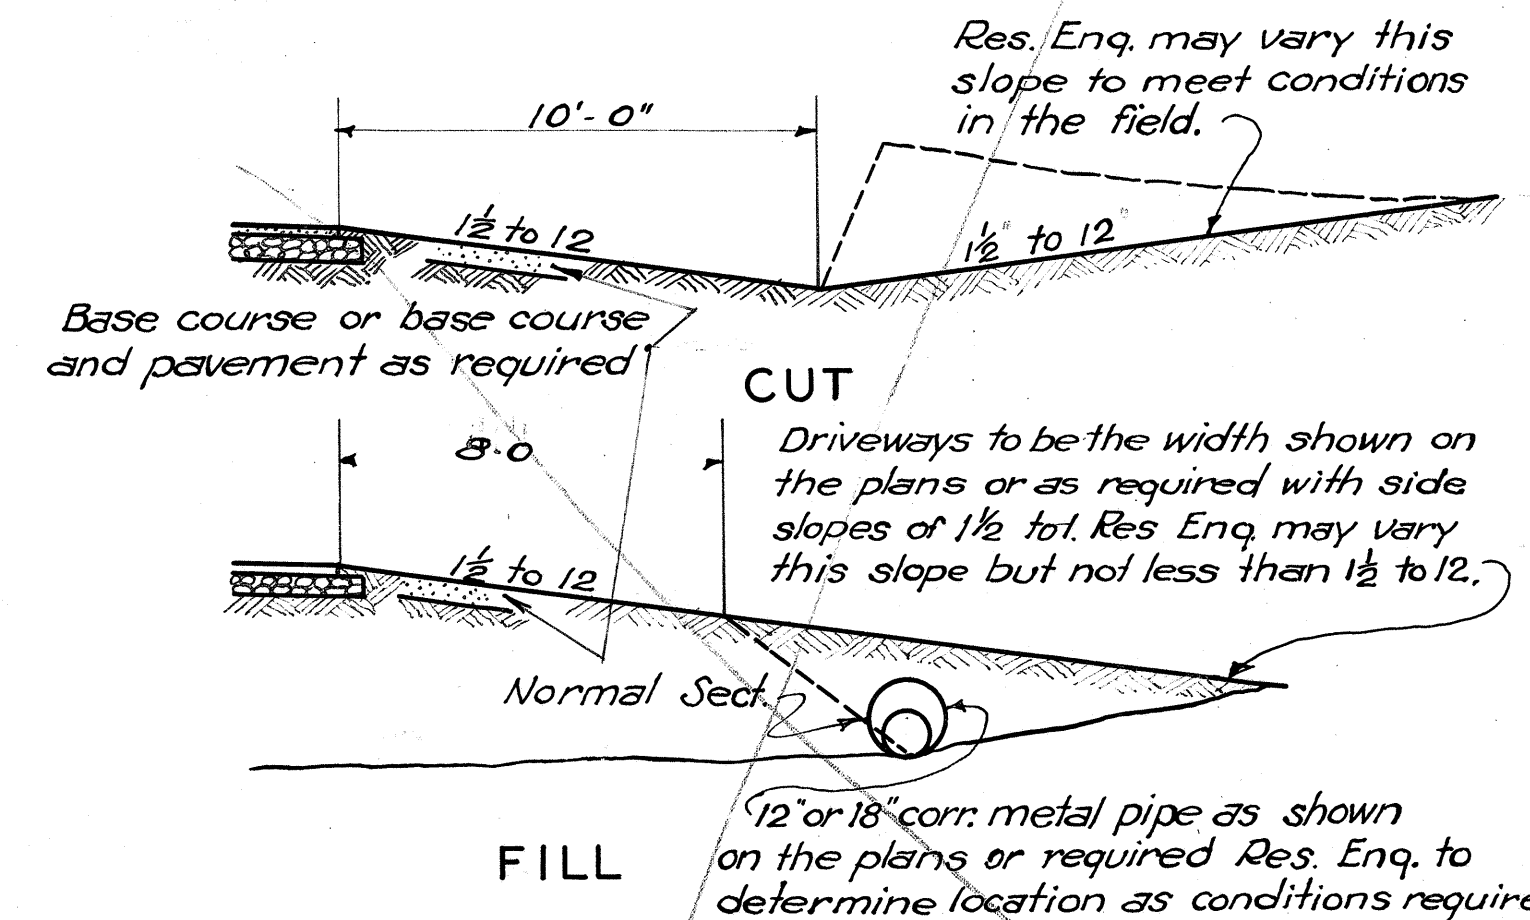
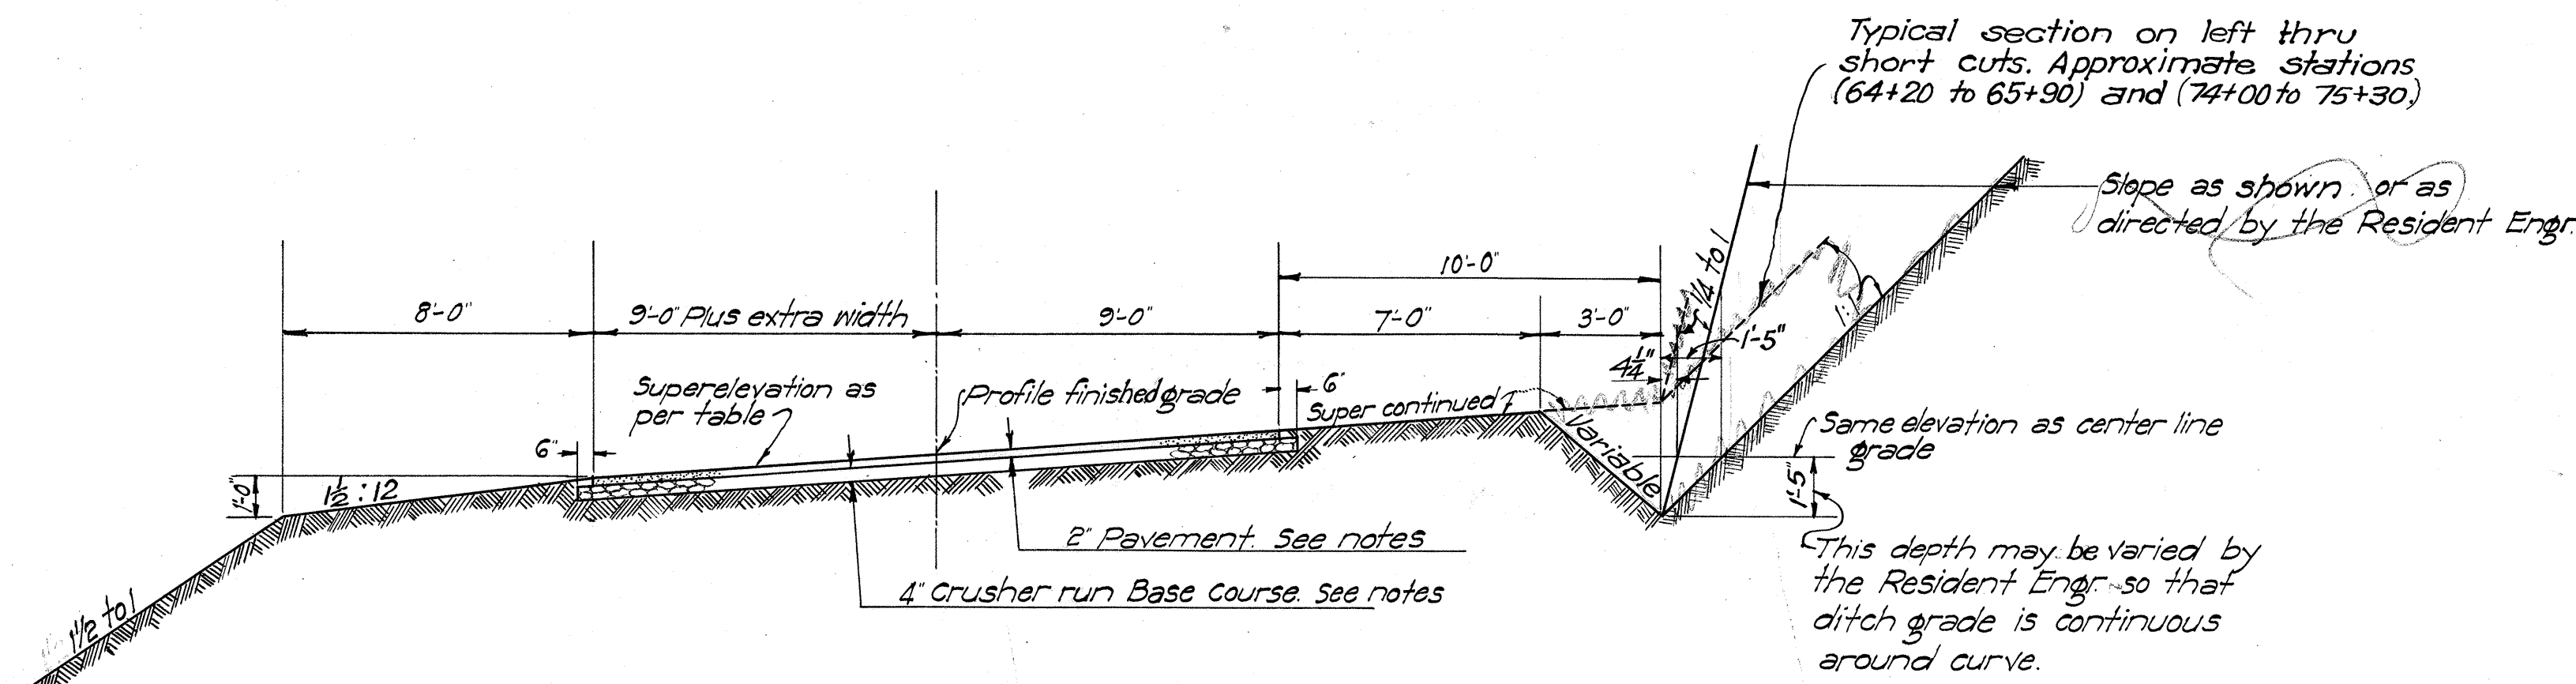


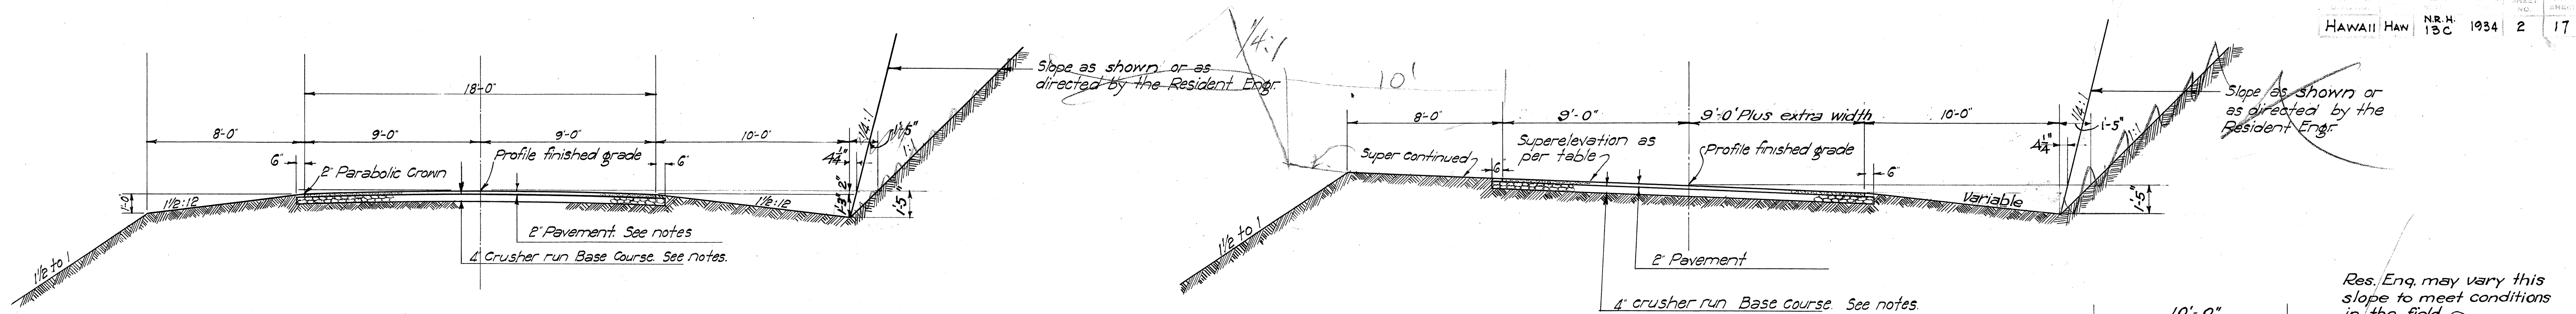

NOTES ON PAVEMENT AND BASE COURSE

PAVEMENT: The 2" Pavement shall be either an "Asphaltic Macadam Surface Course" and "Seal Coat" or a "Cold Emulsified Asphalt Pavement" these being noted below.

ASPHALTIC MACADAM SURFACE COURSE: 2" (compacted thickness) No. 2 Crushed Rock (2" to 1"); 10 lbs. per sq. yd. Asphalt (85-100) and sufficient No. 3 Crushed Rock (1" to 5/8") to cover.

SEAL COAT: 3 to 4 lbs. per sq. yd. Asphalt (85-100) and sufficient No. 6 Crushed Rock (1/4" to 1/8") to cover.

COLD EMULSIFIED ASPHALT PAVEMENT 2" (compacted thickness) No. 2 Crushed Rock (2" to 1") filled to within one inch of its top with No. 5 Crushed Rock (3/8" to #10); 5/8 to 1 gal. per sq. yd. of Emulsion; sufficient No. 4 Crushed Rock (3/8" to 1/4") to key surface; 7/8 to 1 gal. per sq. yd. of Emulsion; sufficient No. 5 Crushed Rock (3/8" to #10) to complete surface keying; 3/8 to 1/2 gal. per sq. yd. of Emulsion and sufficient No. 6 Crushed Rock (1/4" to #20) to cover.

CRUSHER RUN BASE COURSE: 4" (compacted thickness) Crusher run material (20% wear)

GENERAL NOTES: Particular reference is made to the specifications covering these items of work.