


INDEX TO DRAWING	
SHEET NO.	DESCRIPTION
1	TITLE SHEET
2	TYPICAL SECTIONS
3-4	STANDARD DETAILS
5-6	PLAN & PROFILE
7-12	CROSS SECTIONS

DIST. NO.	STATE	FED. AID PROJ. NO.	FISCAL YEAR	HS.	SS.
			1936	1	12


TERRITORY OF HAWAII
TERRITORIAL HIGHWAY DEPARTMENT
HONOLULU T.H.

PLANS OF
LAHAINA – WAILUKU ROAD
OLOWALU-LAHAINA SECTION
U.S.WORKS PROGRESS ADMINISTRATION PROJECT
ISLAND OF MAUI

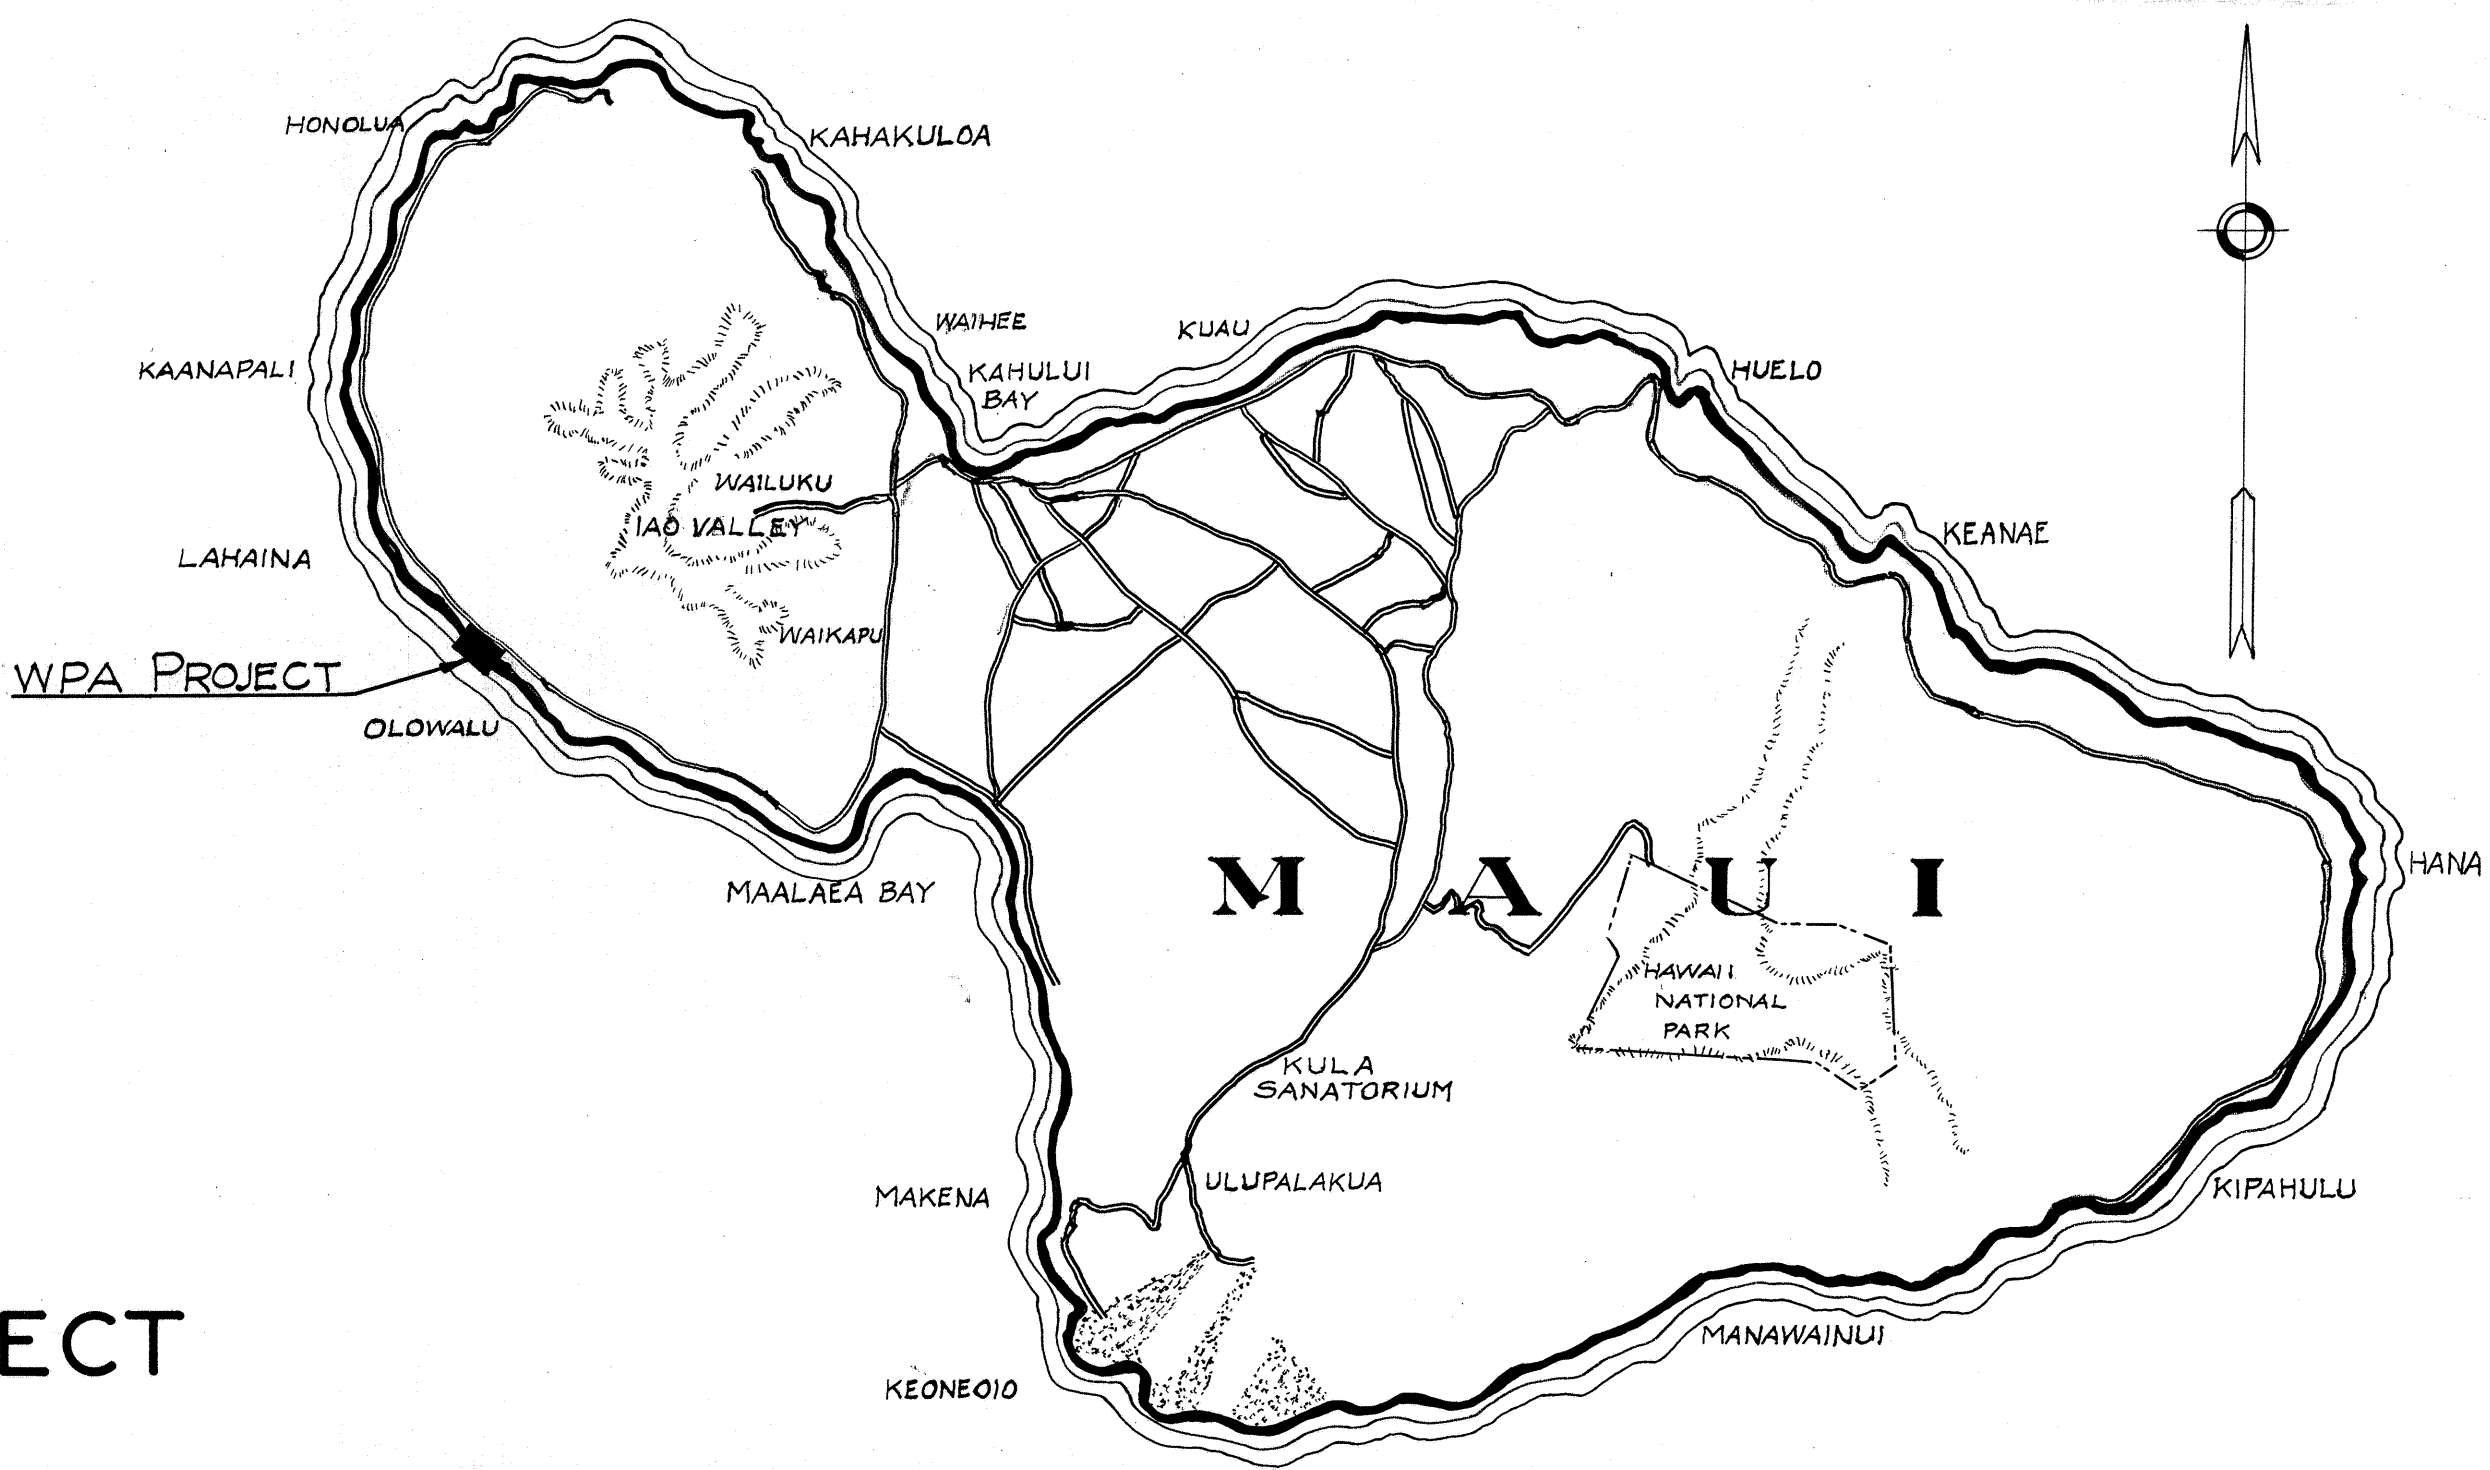

LOCATION MAP

SCALES
PLAN 1 INCH 100 FEET
PROFILE — HON. 1 INCH 100 FEET
VER. 1 INCH 10 FEET
CROSS SECTION 1 INCH 10 FEET

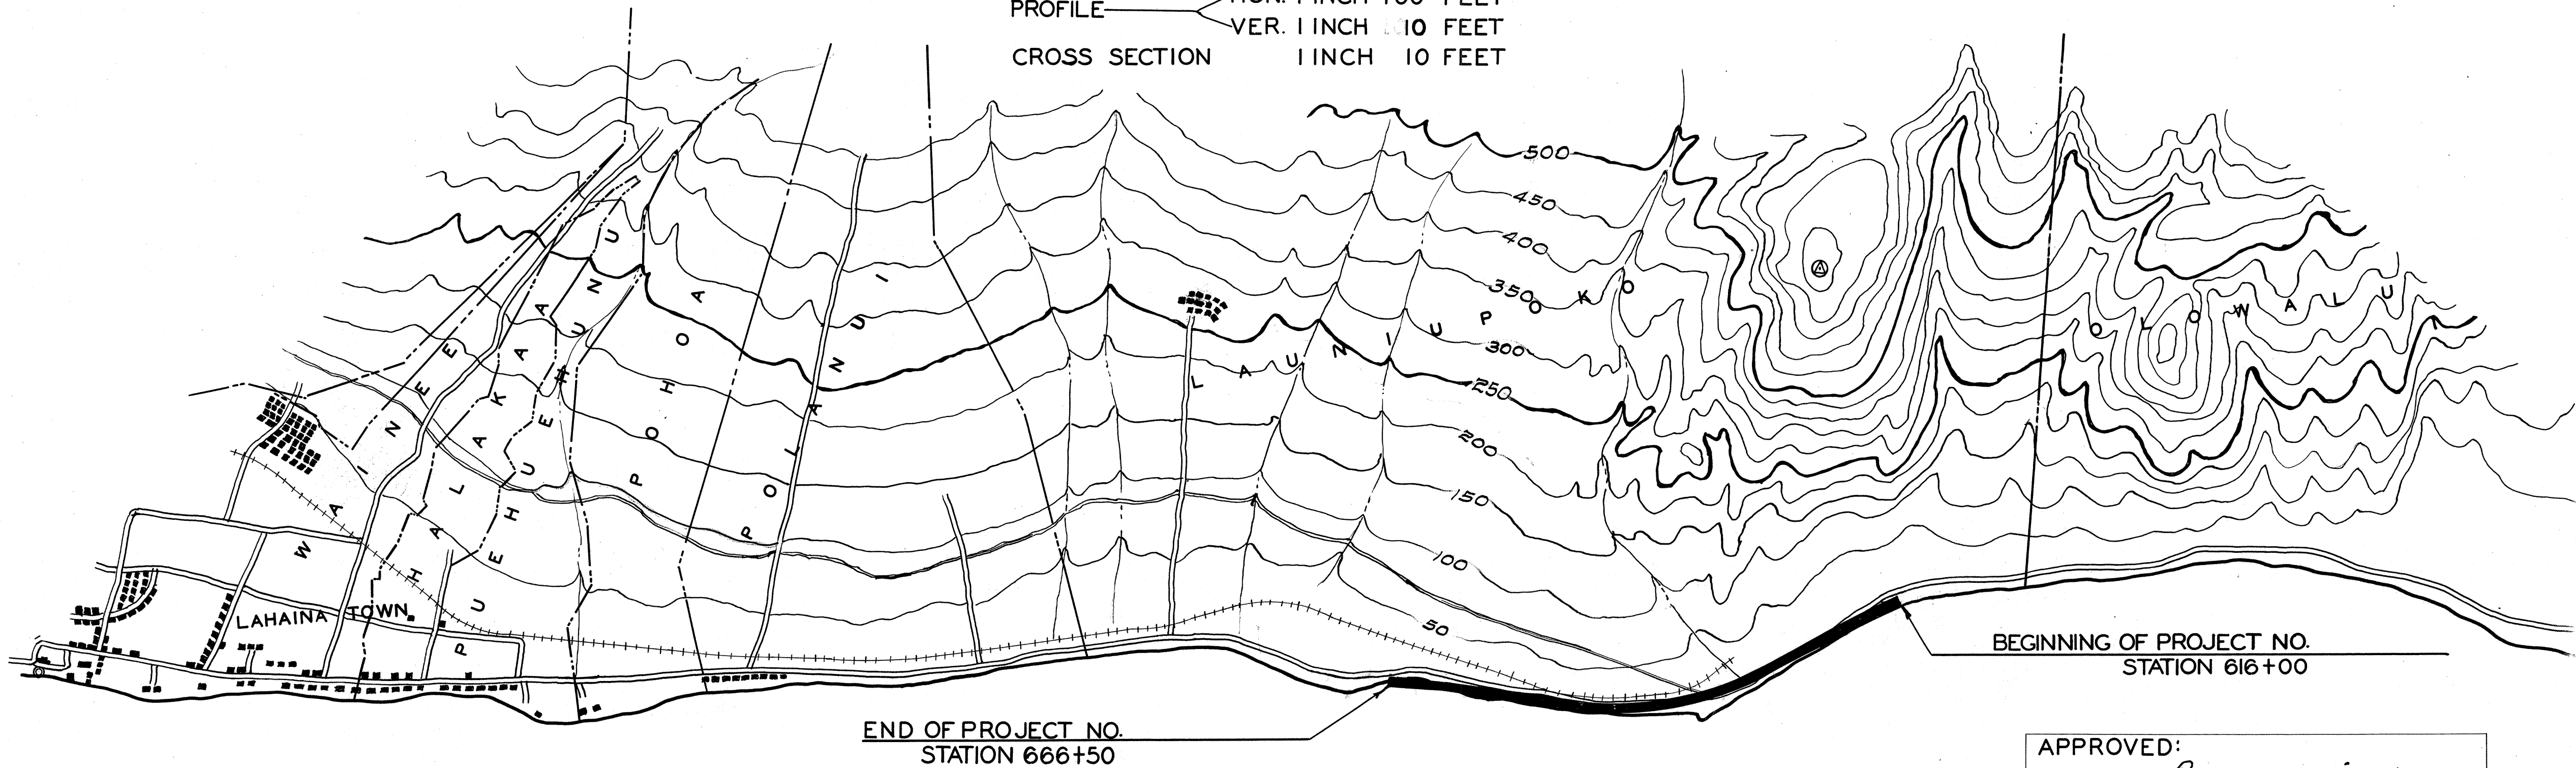

END OF PROJECT NO.
STATION 666+50

BEGINNING OF PROJECT NO.
STATION 616+00

LAYOUT OF PROJECT
SCALE 1"=1000'

GROSS & NET LENGTH 0.956 MILES

APPROVED:
Louis B. Cain
Supt. of Public Works

APPROVED:

CHIEF ENGINEER, W.P.A.

APPROVED:

APPROVED:

APPROVED:
