

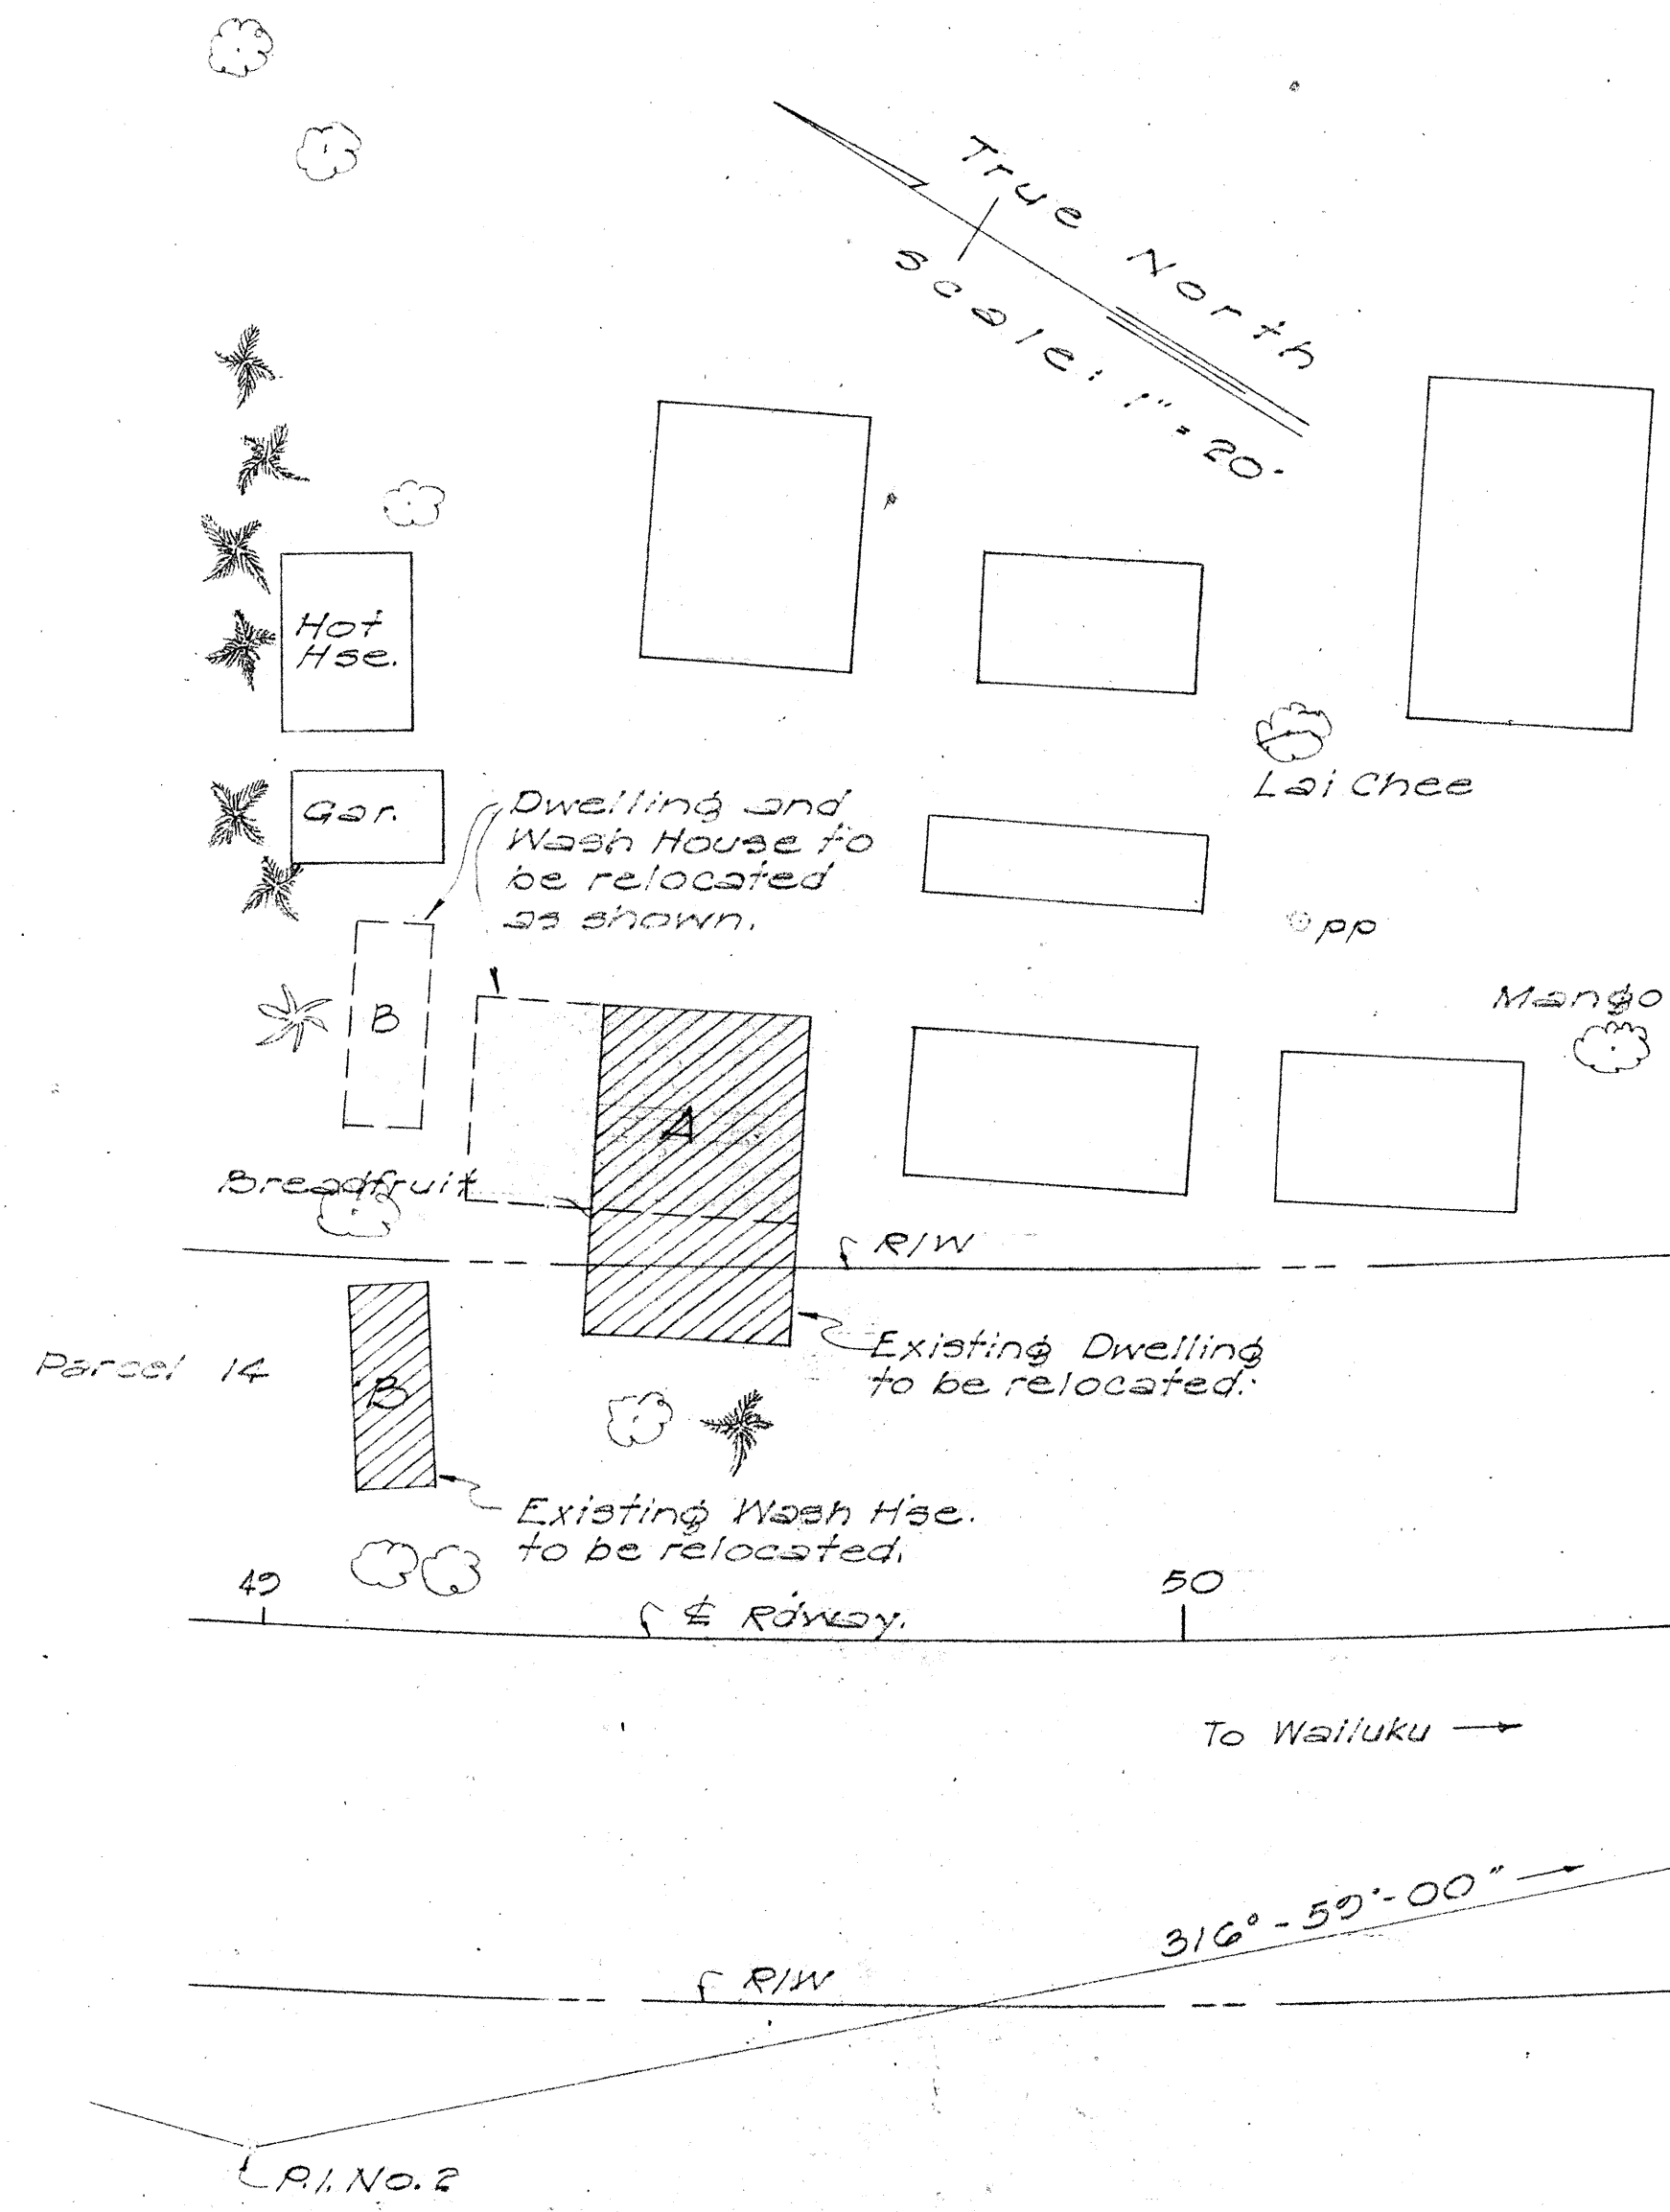


FED. ROAD DIST. NO.	STATE	FED. AID PROJ. NO.	FISCAL YEAR	SHEET NO.	TOTAL SHEETS
HAWAII	HAW.	F030-1(1)	1956	20	40

5/14/56

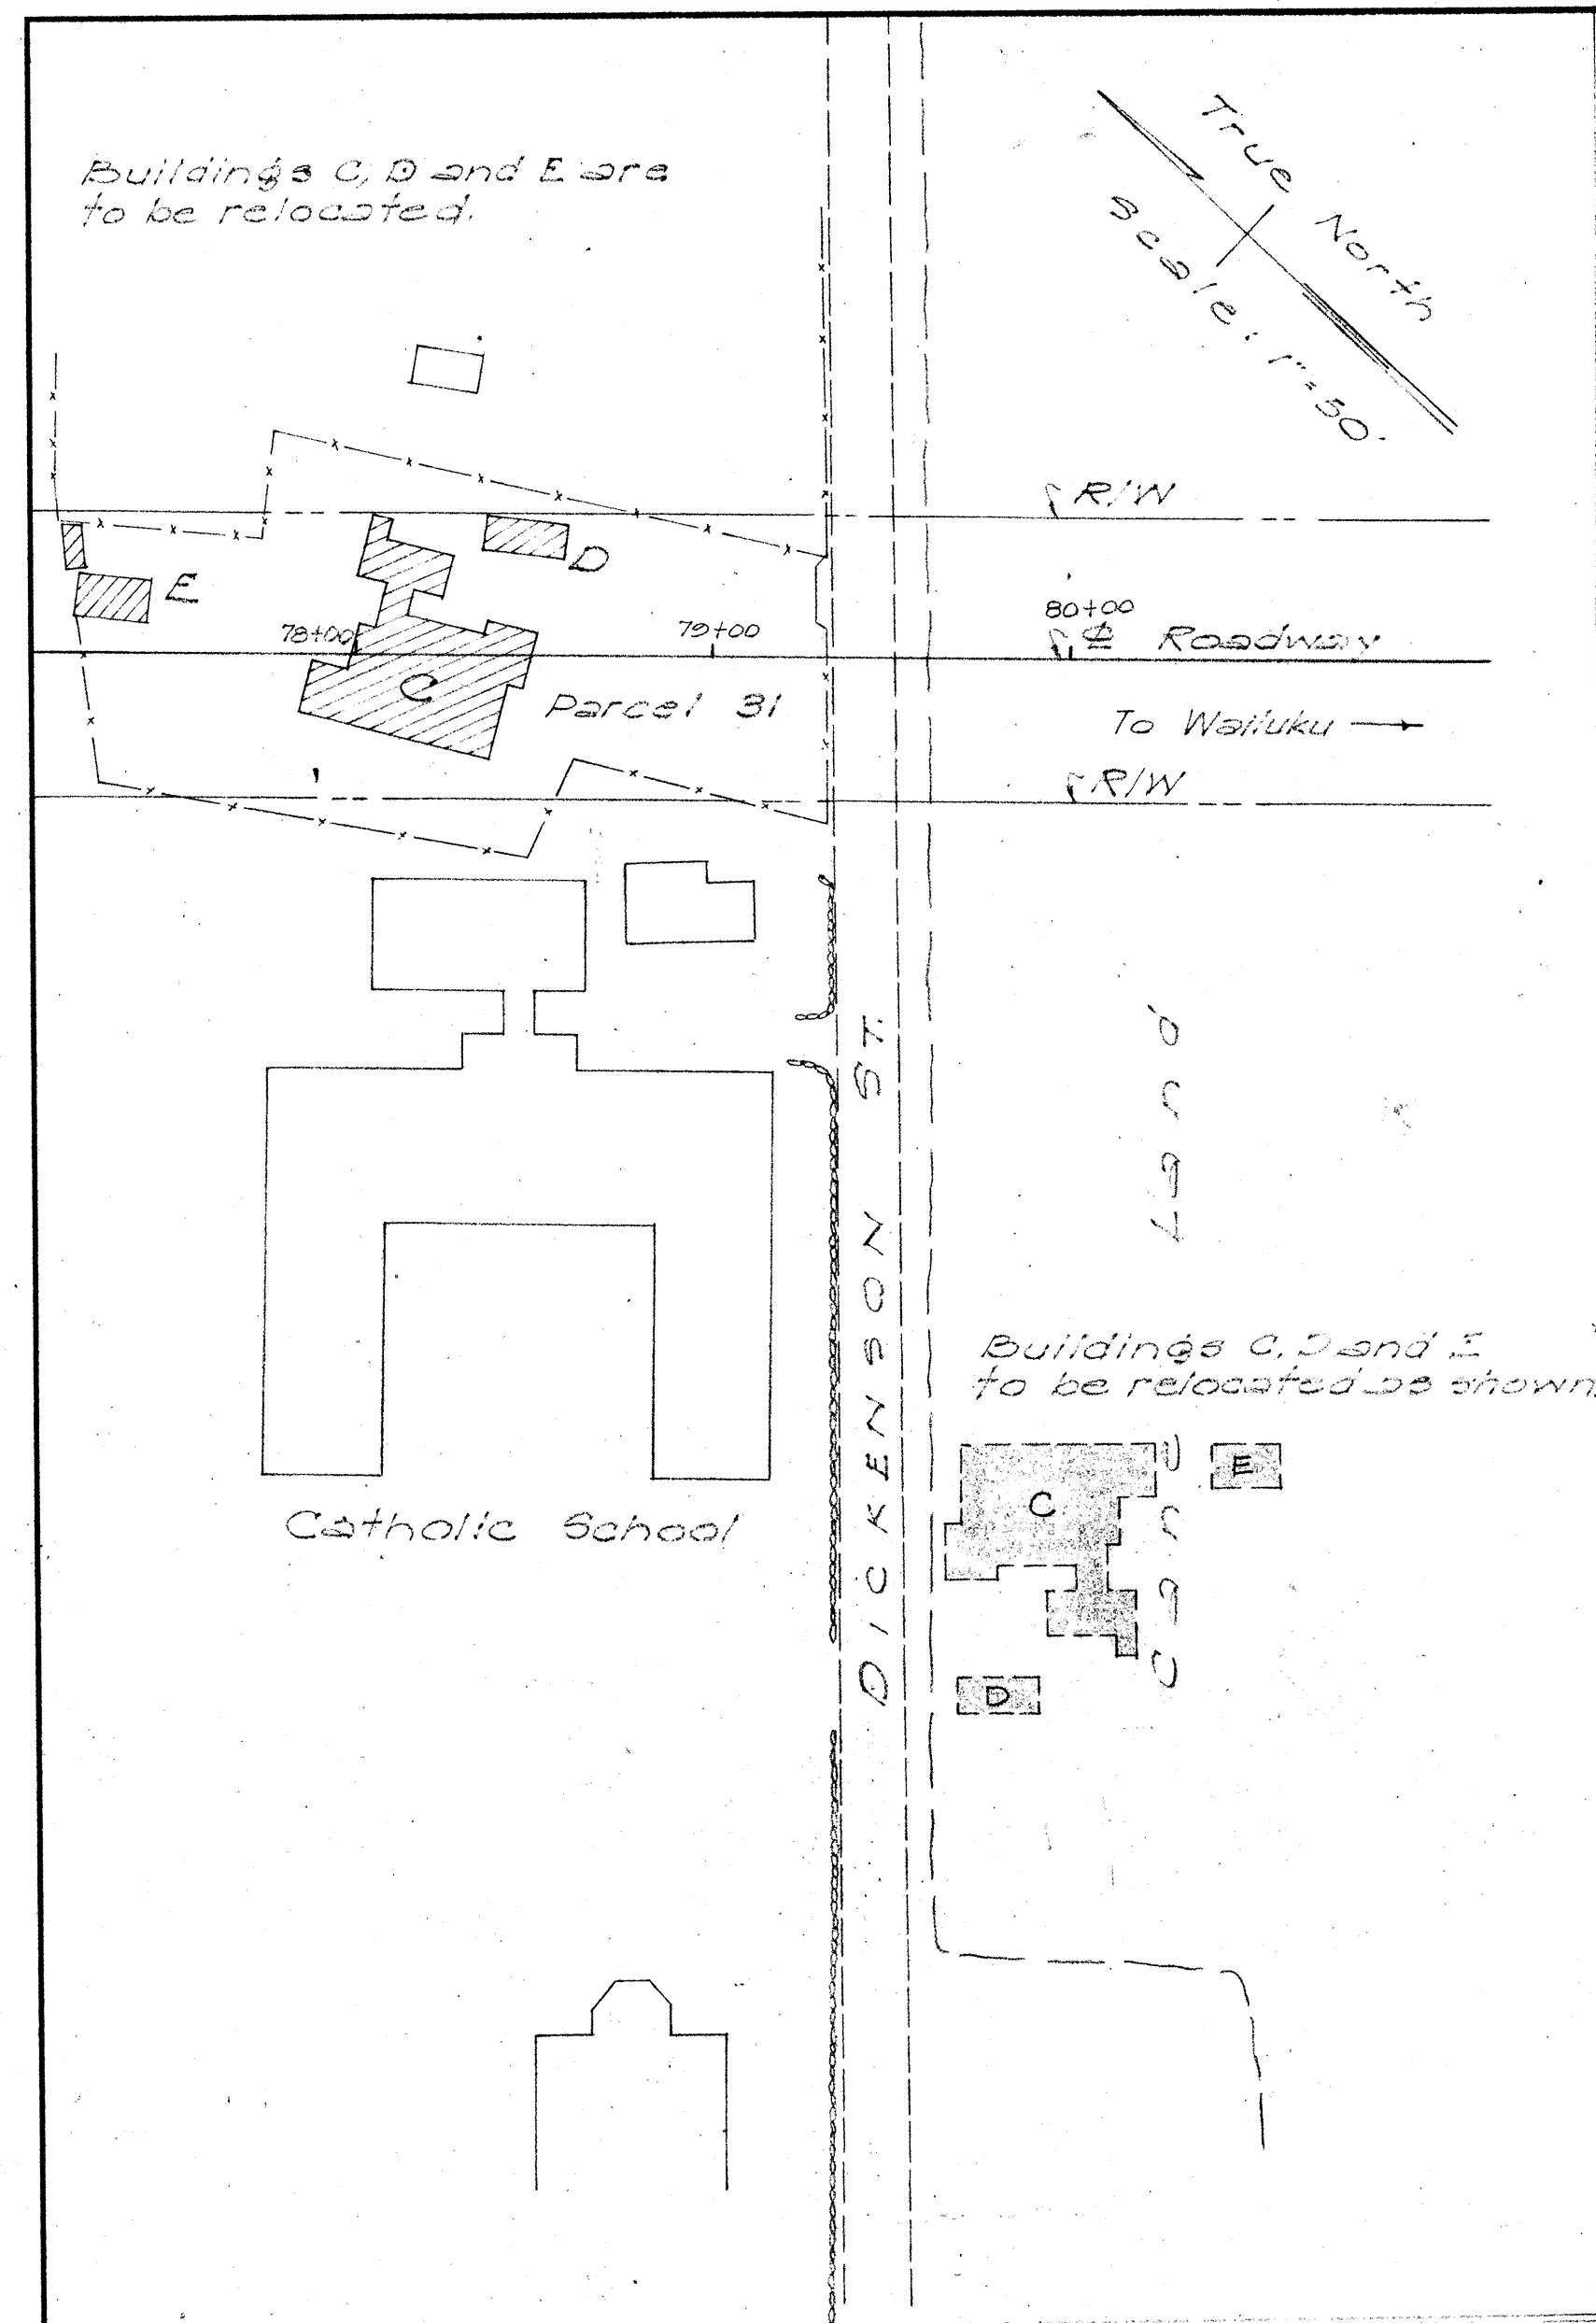

ORIGINAL PLAN	DATE
DESIGNED BY	
DRAWN BY	
CHECKED BY	
QUANTITIES CHECKED BY	
NO.	

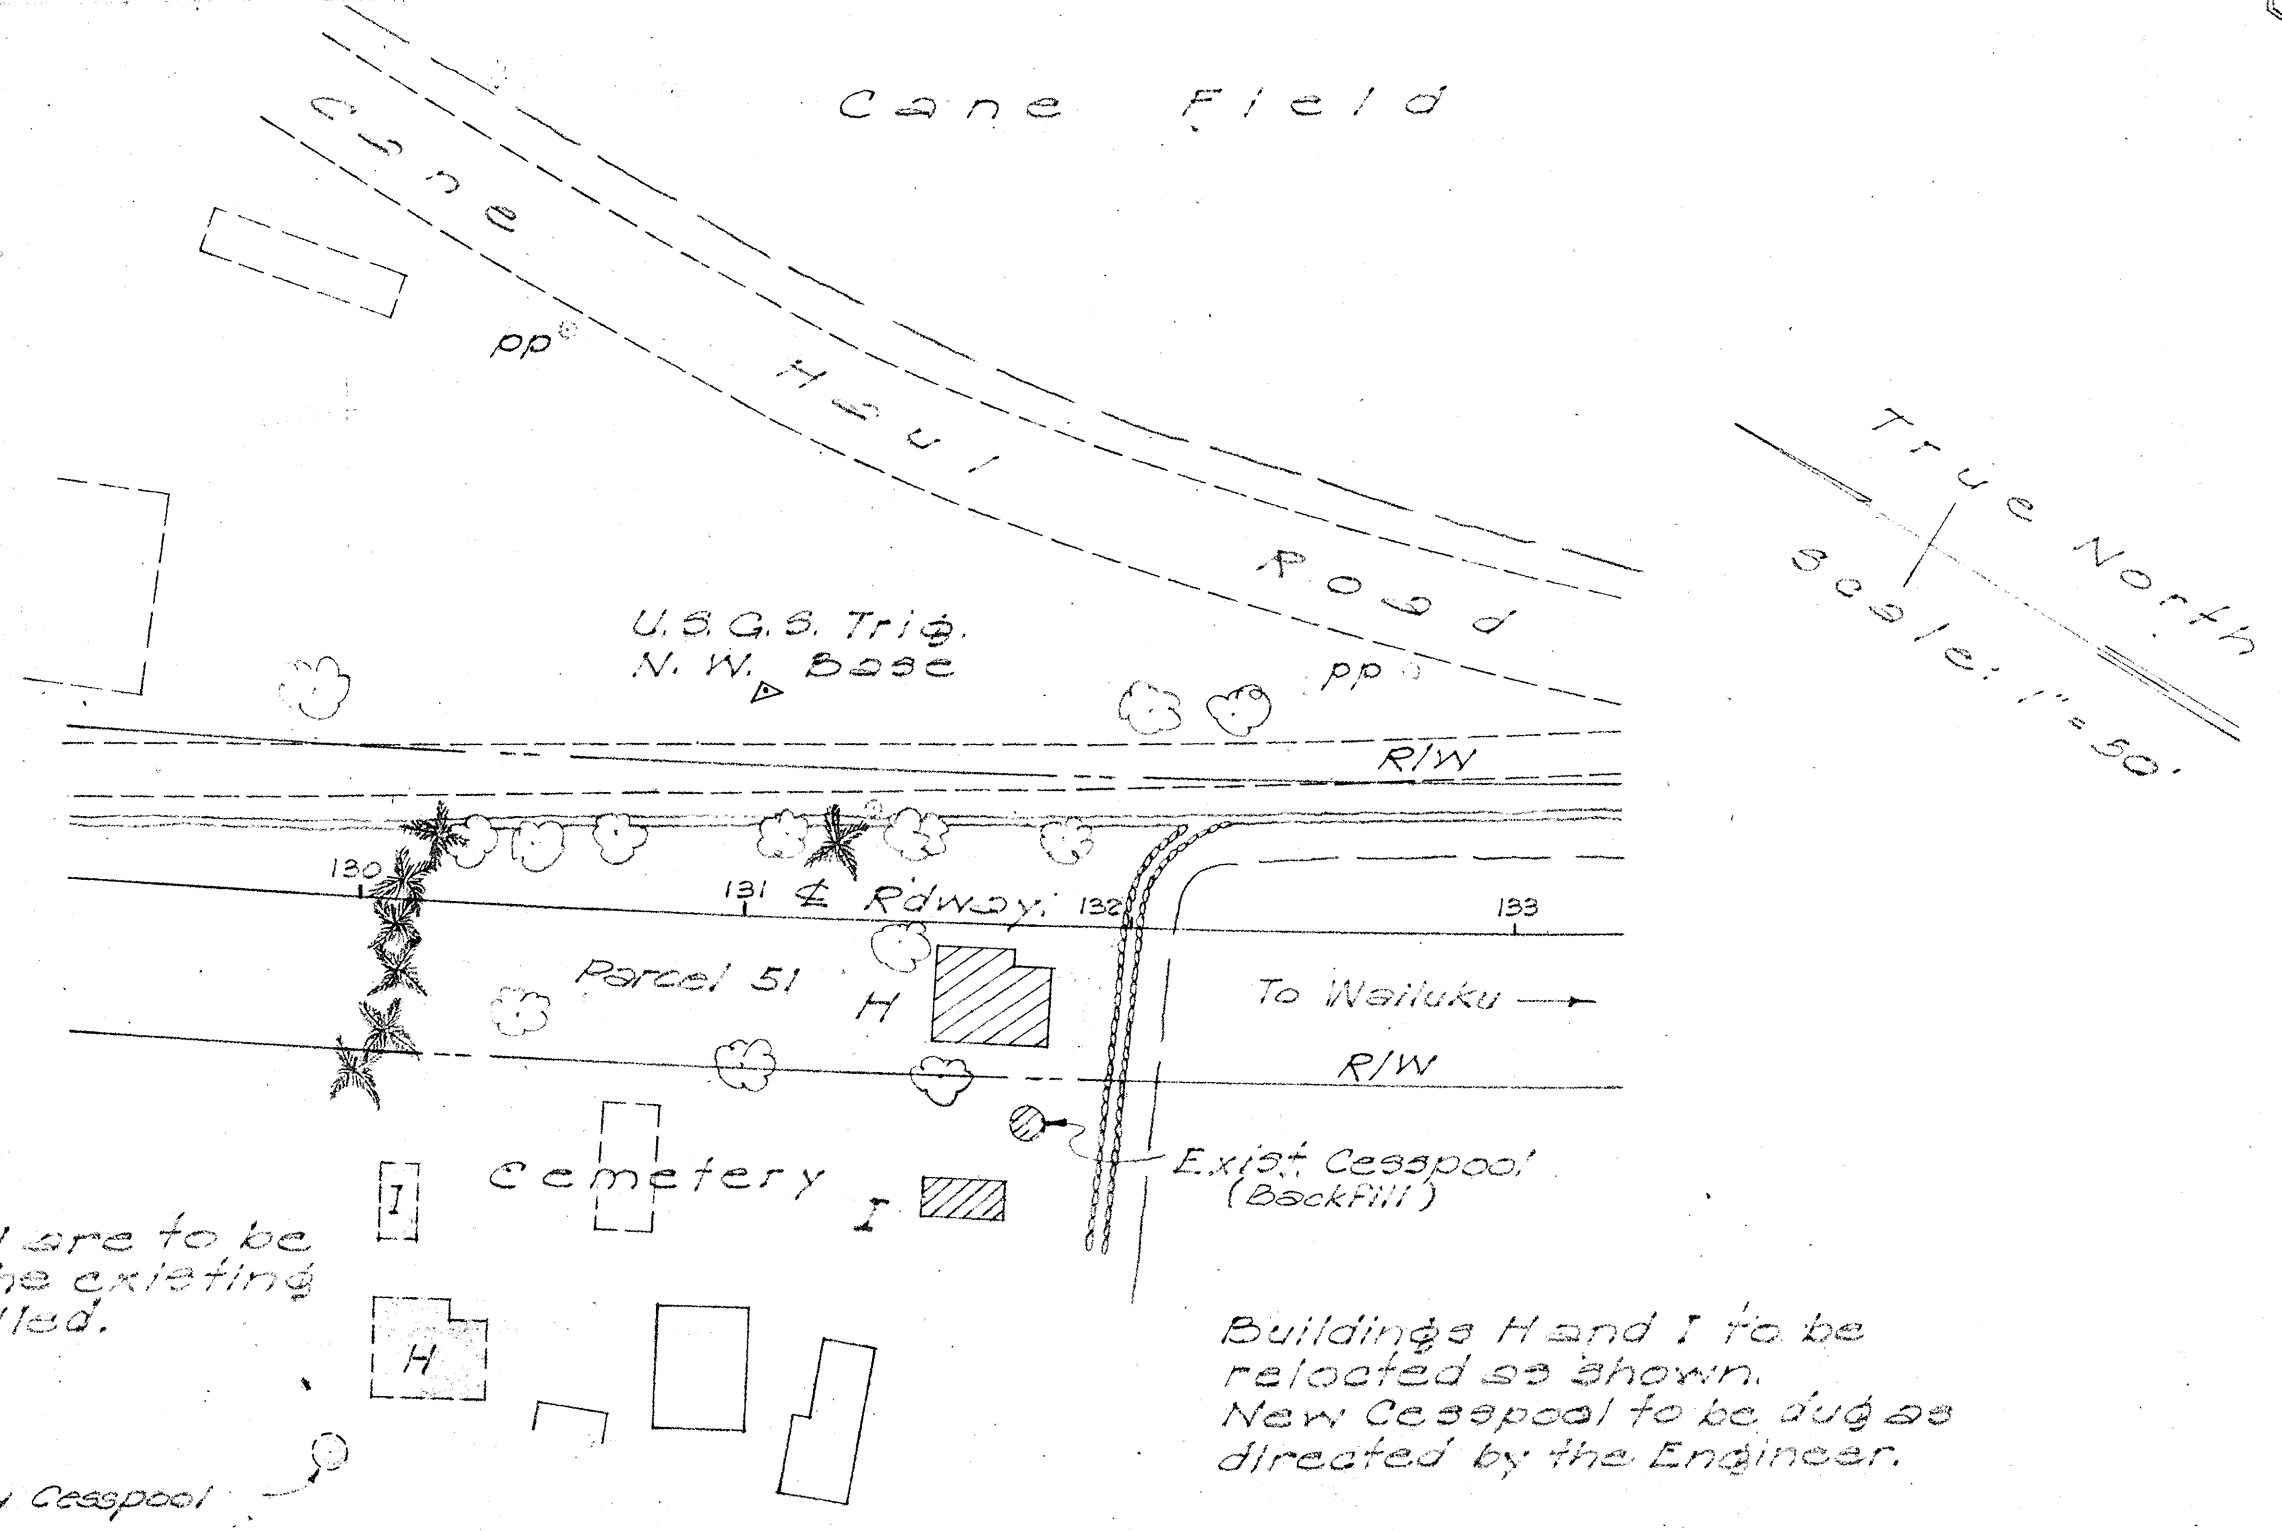

TERRITORIAL HIGHWAY DEPARTMENT
TERRITORY OF HAWAII
RELOCATION OF STRUCTURES
OUTSIDE OF R/W LINE
LAHAINA - WAILUKU RD.
PROJ. NO. F030-1(1)

SHEET No. 1 OF 1 SHEETS
5795.20