



ORIGINAL PLAN	SURVEY PLOTTED BY _____	DATE _____
	DRAWN BY _____	"
	TRACED BY _____	"
NOTE BOOK	DESIGNED BY _____	"
	QUANTITIES BY _____	"
No. _____	CHECKED BY _____	"

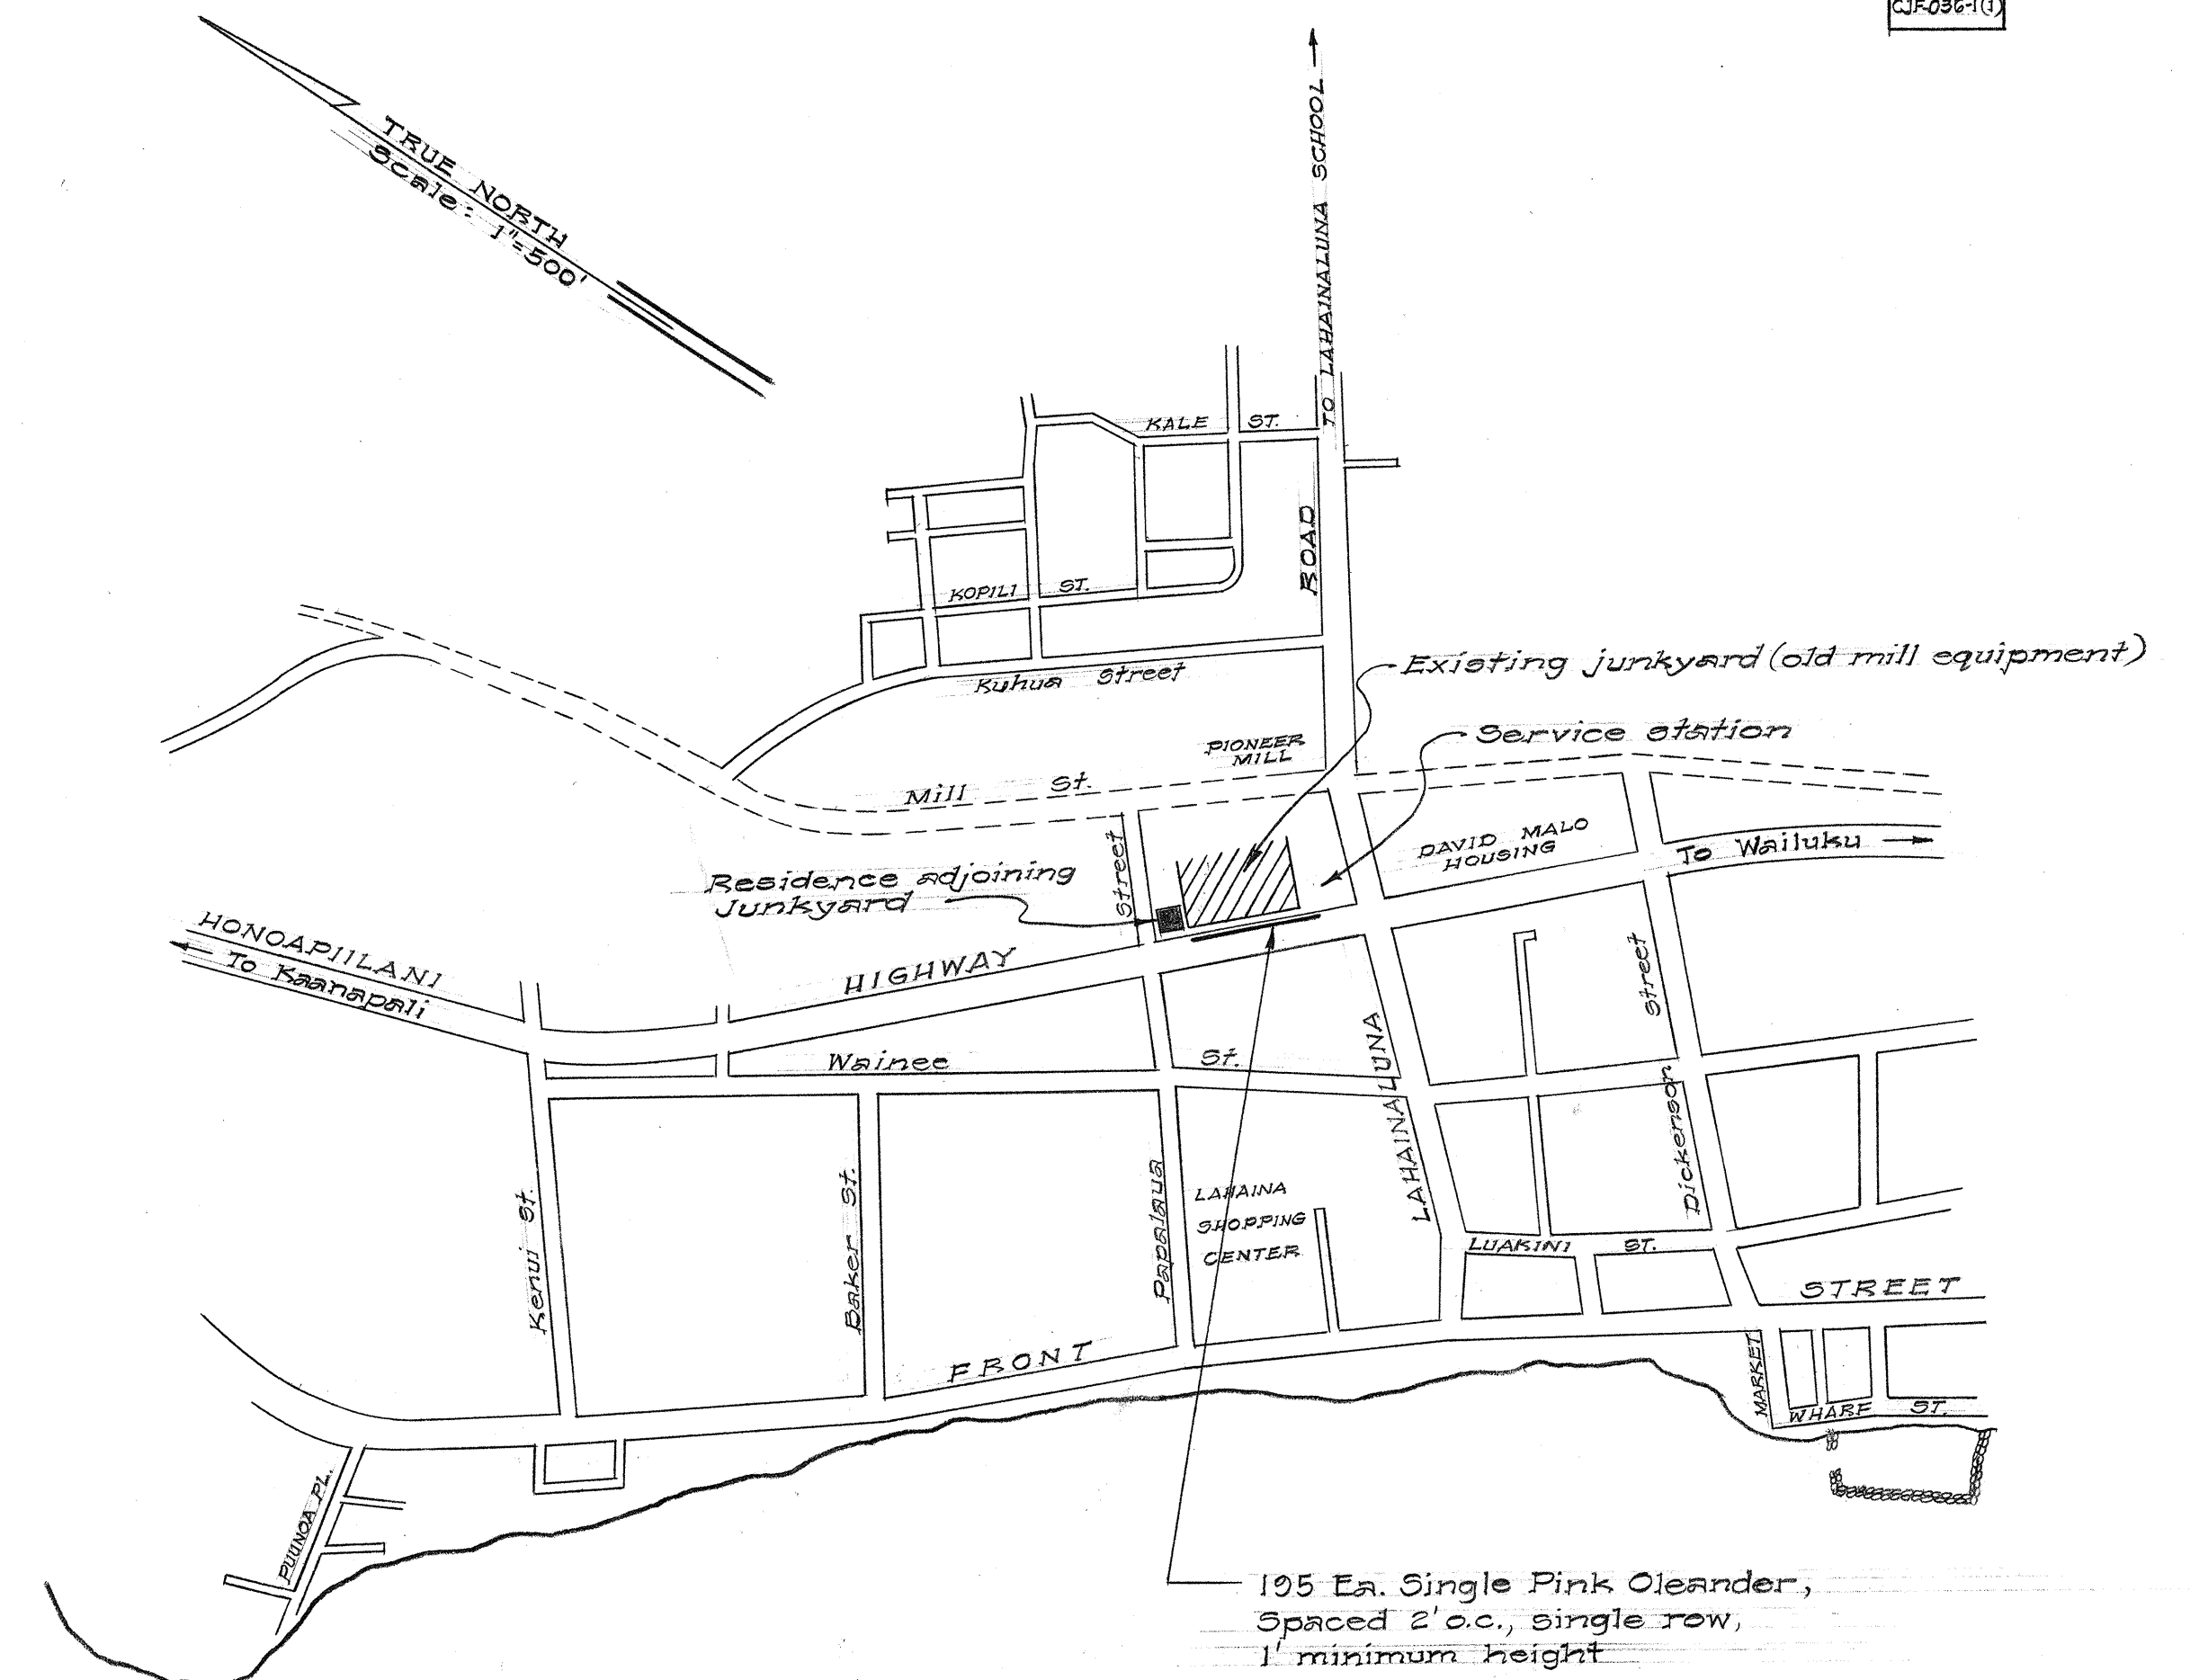

F.A. PROJ. No. CJF-030-1(1)

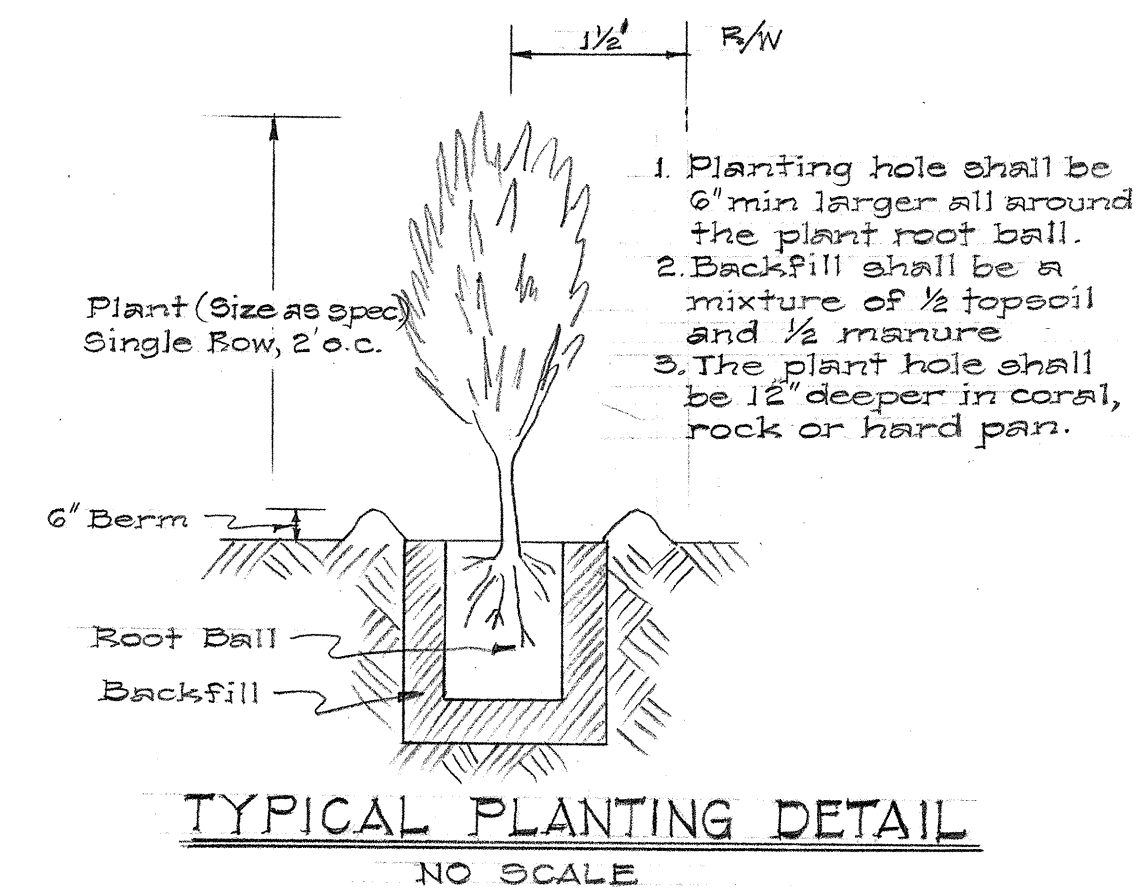

STATE OF HAWAII
DEPARTMENT OF TRANSPORTATION
HIGHWAYS DIVISION

LOCATION AND DETAIL OF PLANTING

Fed. Aid Proj. Nos. CJF-030-1(1)
CJF-030-1(1)

Scale: As Noted Date: June, 1966

SHEET No. OF SHEETS