



FED. ROAD DIST. NO.	STATE	PROJ. NO.	FISCAL YEAR	SHEET NO.	TOTAL SHEETS
HAWAII	HAW.	330C-03-70	1970	2	30

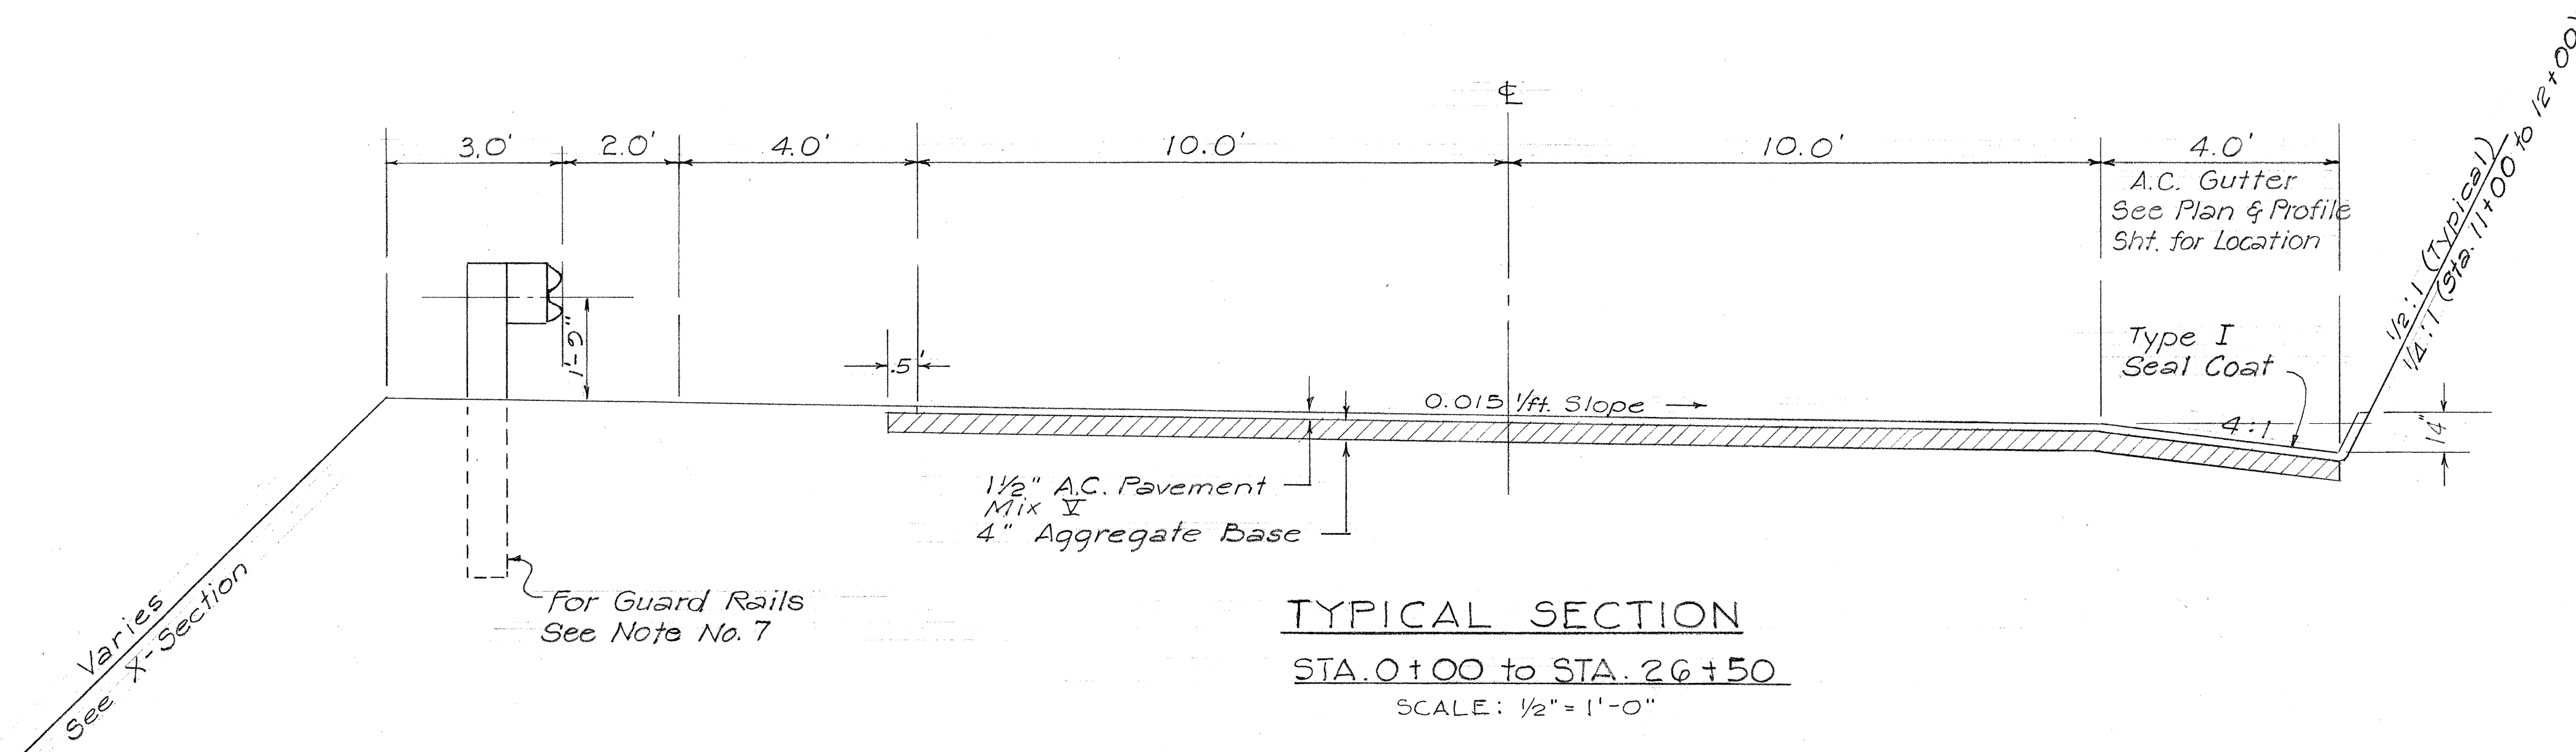

GENERAL NOTES

1. The Contractor shall excavate and construct embankment between Sta. 0+00 to 26+50 as shown on the plans or ordered by the Engineer.
2. The Olinda Honor Camp inmates under the direction of the Department of Transportation have excavated and constructed embankment between Sta. 26+50 to 181+00. The Contractor shall be responsible for reshaping and fine grading this section before the Contractor lays the base course. Payment shall be considered incidental to Aggregate Base.
3. A.C. paved gutter shall be paid under Item 401.05 Asphalt Concrete Pavement Mix No. V.
4. The Contractor shall widen and reshape the roadway at all culvert locations prior to paving. Payment incidental.
5. All existing culverts to be removed shall be stockpiled at locations ordered by the Engineer. Payment for removal and stockpiling shall not be made and shall be considered incidental to the various contract pay items.
6. All existing culverts to remain shall be cleaned out by the Contractor. Payment incidental to the various contract pay items.
7. The length and flare ratio for guard rails on both the approach and trailing ends shall be determined in the field by the Engineer to fit existing conditions.
8. The Contractor has the option to install the 24" Corrugated Metal Pipe No. 14 Ga. or 24" Reinforced Concrete Pipe, Class III or 24" Asbestos Cement Pipe, Class III and also the 60" Corrugated Metal Pipe No. 12 Ga. or 60" Reinforced Concrete Pipe, Class III.

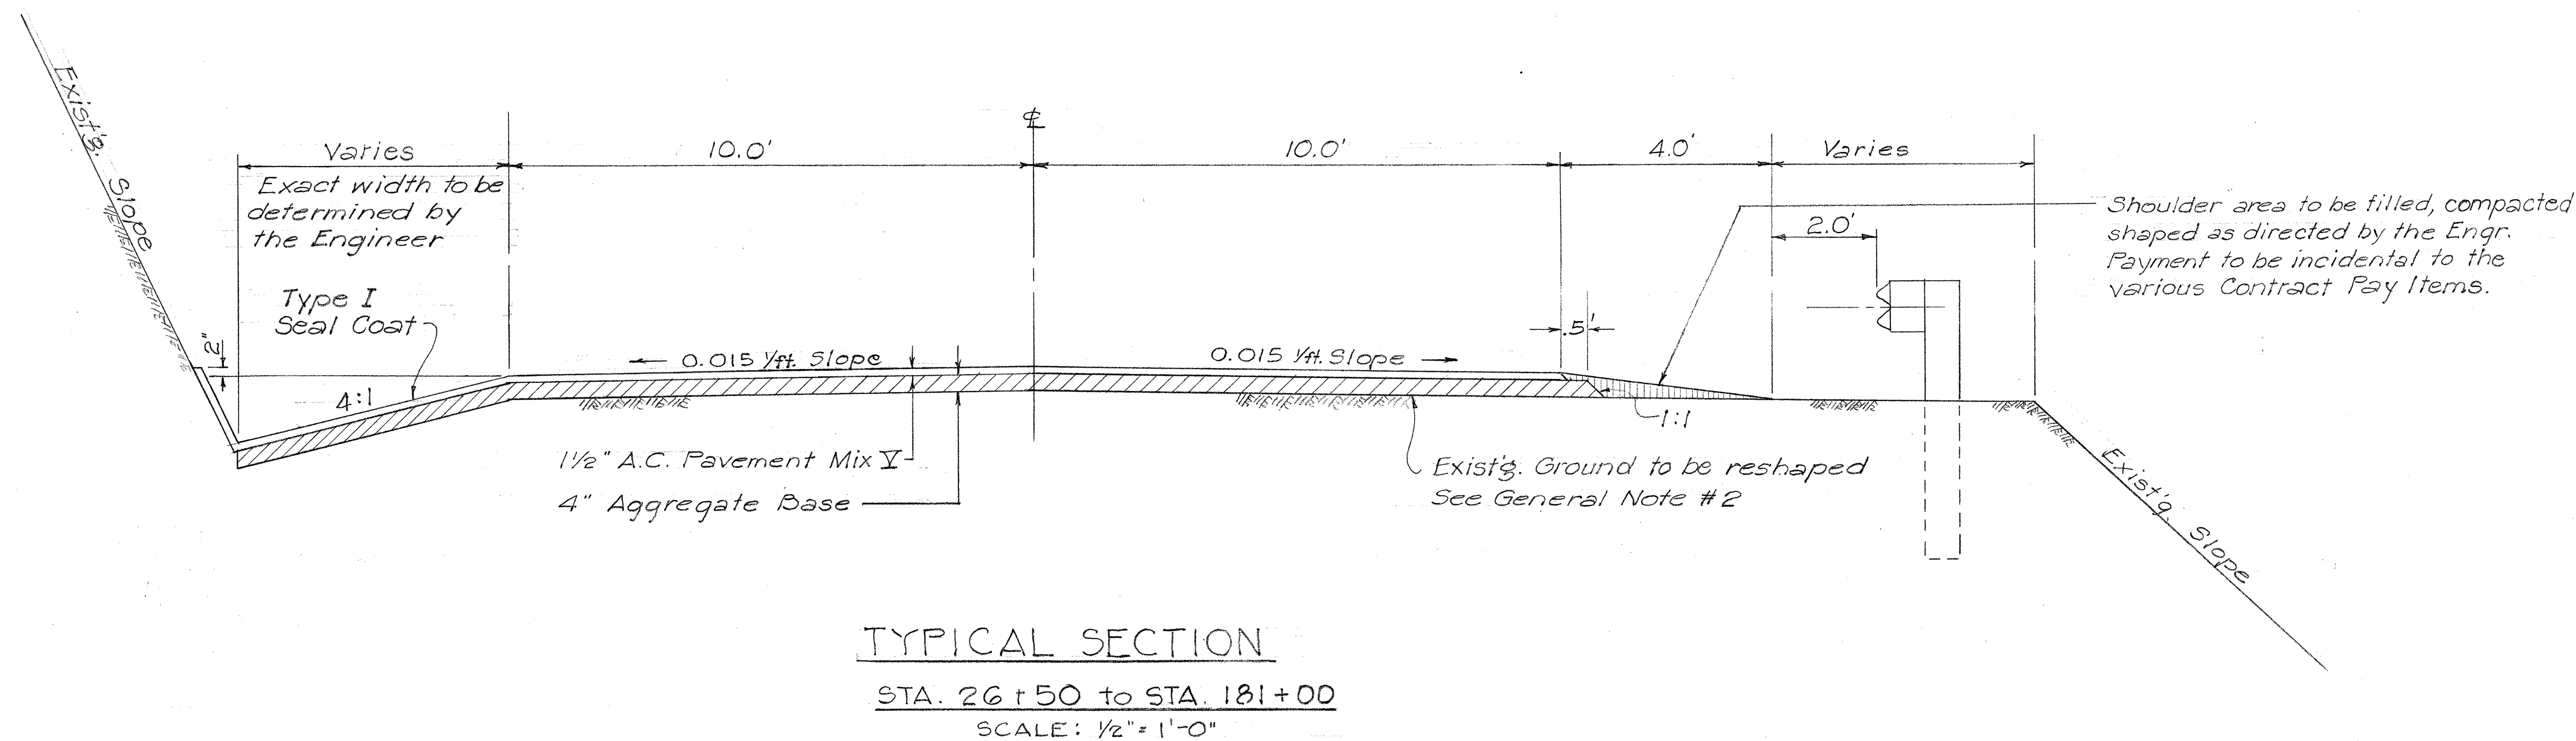

STATE OF HAWAII
DEPARTMENT OF TRANSPORTATION
HIGHWAYS DIVISION

KAHEKILI HIGHWAY
HONOKOHAU STREAM
TO POELUA GULCH

Proj. No. 330C-03-70

SHEET No. 1 OF 1 SHEETS