

SIGN PANEL
3/4" Water Proof Plywood

2-2" x 4" Braces

2" x 4" Braces

Sand Bags as directed by the Engineer


2" x 4" Existing Ground or Pavement

3'-0" Min. 3'-0" Min.

SIDE VIEW

(SIGN SUPPORT AND FRAME WEIGHTED DOWN)

Scale: 1/2" = 1'-0"

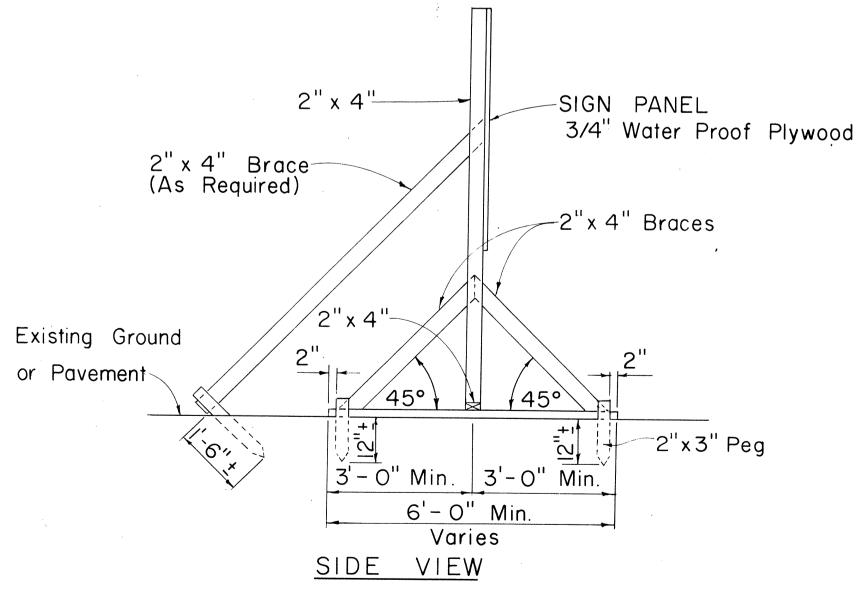

(SIGN SUPPORT AND FRAME ANCHORED IN GROUND)


Scale: 1/2"=1'-0"

SIGN SUPPORT AND FRAME

Scale: As Shown

FED. ROAD STATE FED. AID FISCAL SHEET TOTAL SHEETS

HAWAII HAW. 30BC-01-71 1971 3 3

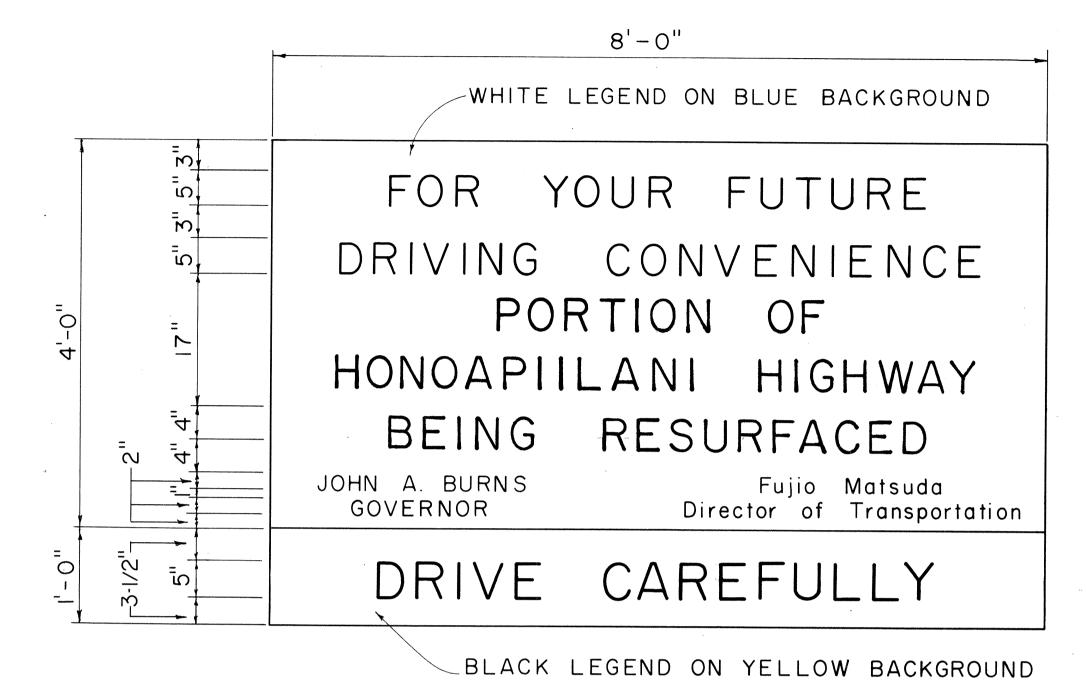

GENERAL NOTES

USE SERIES "D" LETTERS

1. The sign panels shall be constructed from new 3/4" waterproof plywood by the Contractor.

2 The Contractor shall construct the sign supports and frames and install the sign panels at the locations shown on the plans and as ordered by the Engineer.

3 At the end of construction the Contractor shall remove the sign panels and return it to the State Highway Maintenance Yard. Sign supports and frames shall be removed and cleared from the project site.

STATE OF HAWAII
DEPARTMENT OF TRANSPORTATION
HIGHWAYS DIVISION

TYPICAL DETAILS

PROJECT INFORMATION SIGN

Scale: As Shown

SHEET No. | OF | SHEETS

(2)

