
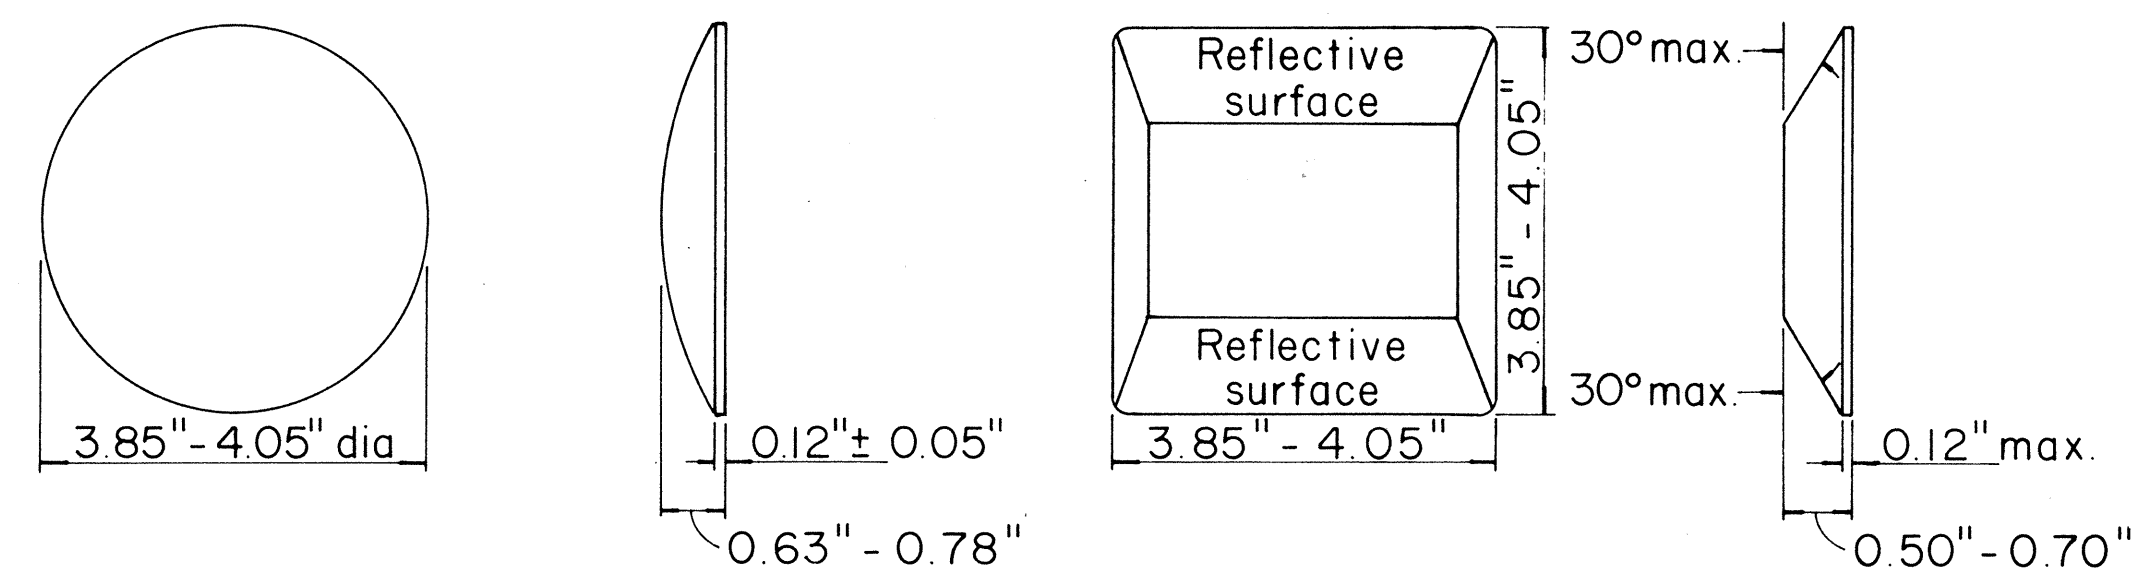




FED. ROAD DIST. NO.	STATE	FED. AID PROJ. NO.	FISCAL YEAR	SHEET NO.	TOTAL SHEETS
HAWAII	HAW.	303C-01-71	1971	2	3

1 CENTER LINES ON TWO - LANE RURAL ROADS AND CITY STREETS

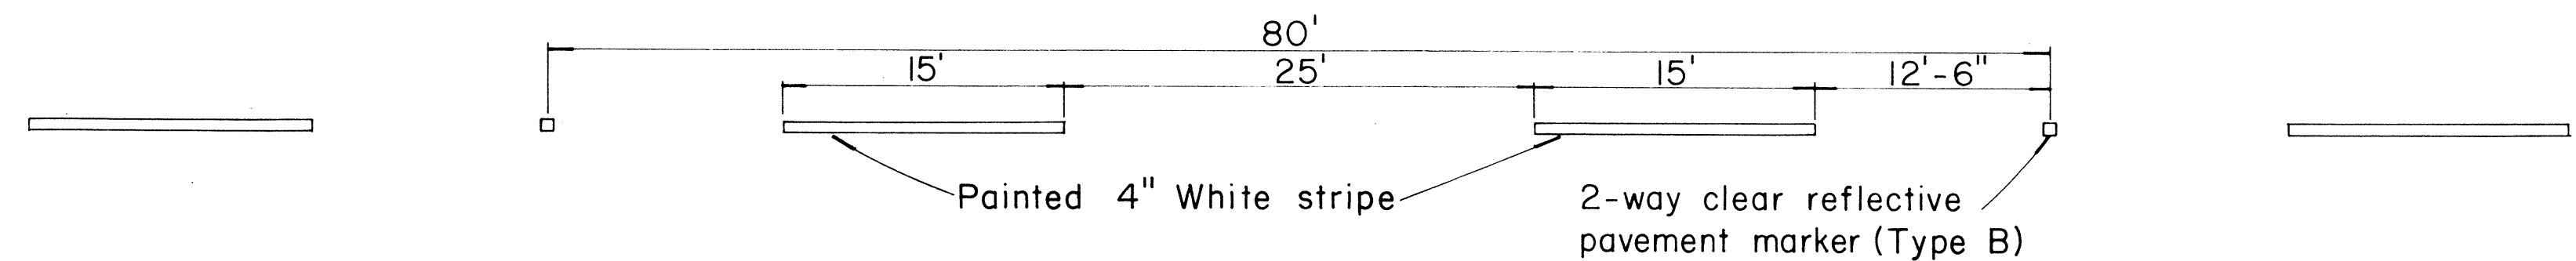


- TYPE A
Non-reflective white marker
- TYPE J
Non-reflective yellow marker
- TYPE B
2-way clear reflective surface
- TYPE D
2-way yellow reflective surface

2 LANE LINES

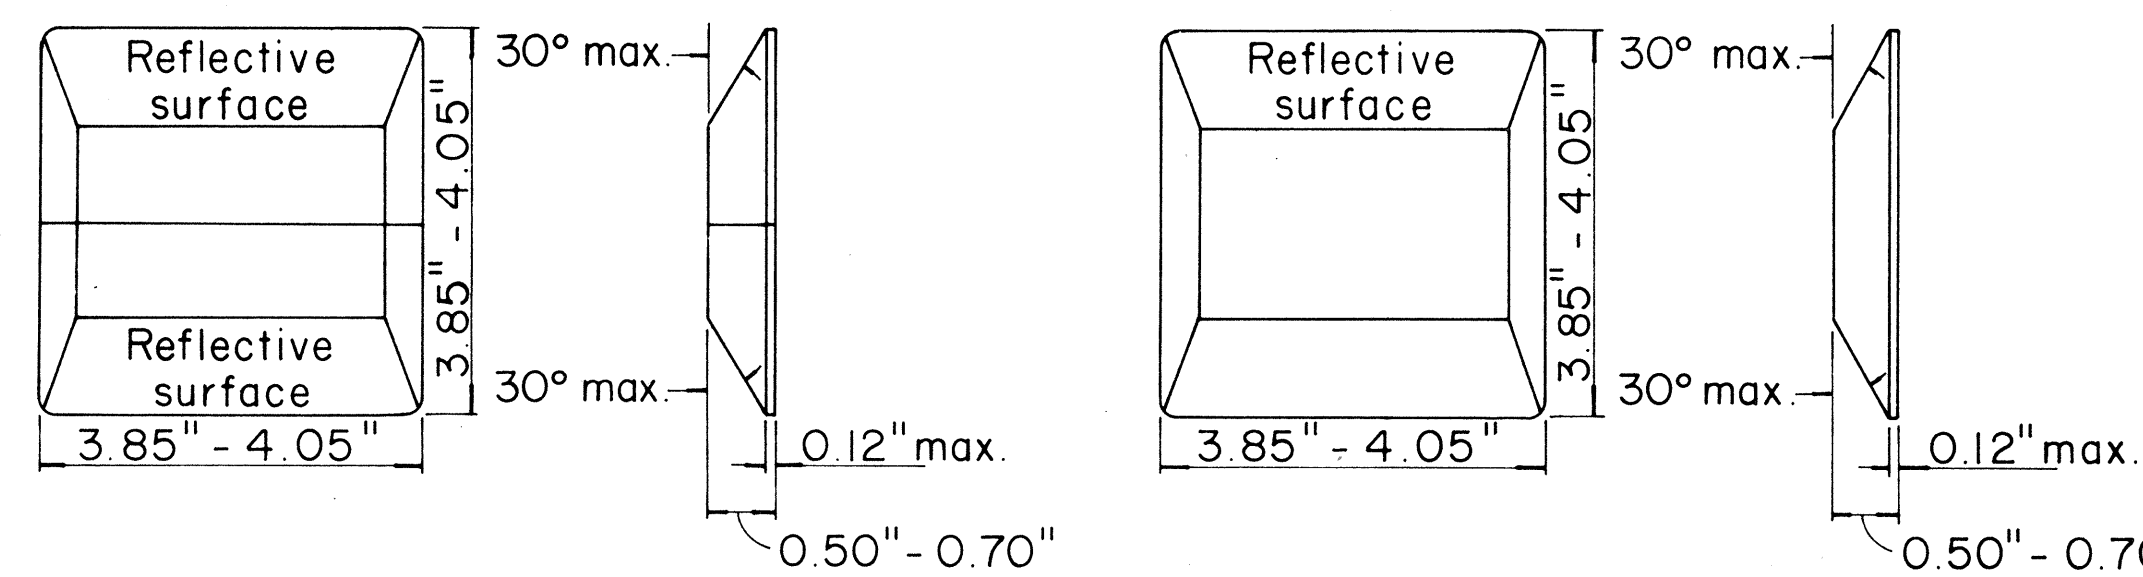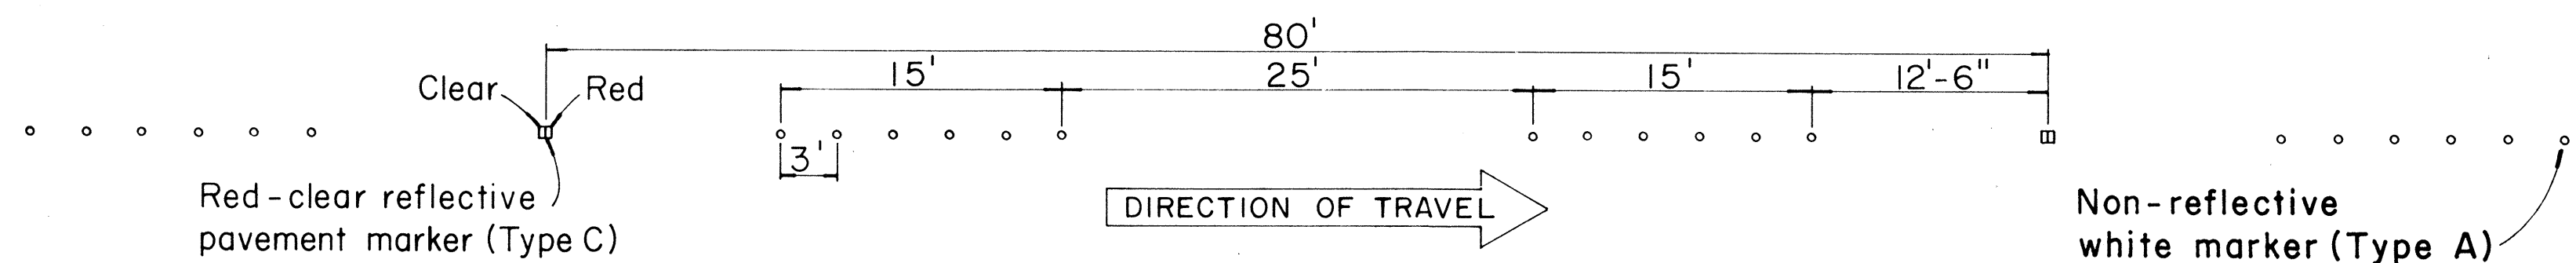


3 CHANNELIZING LINES

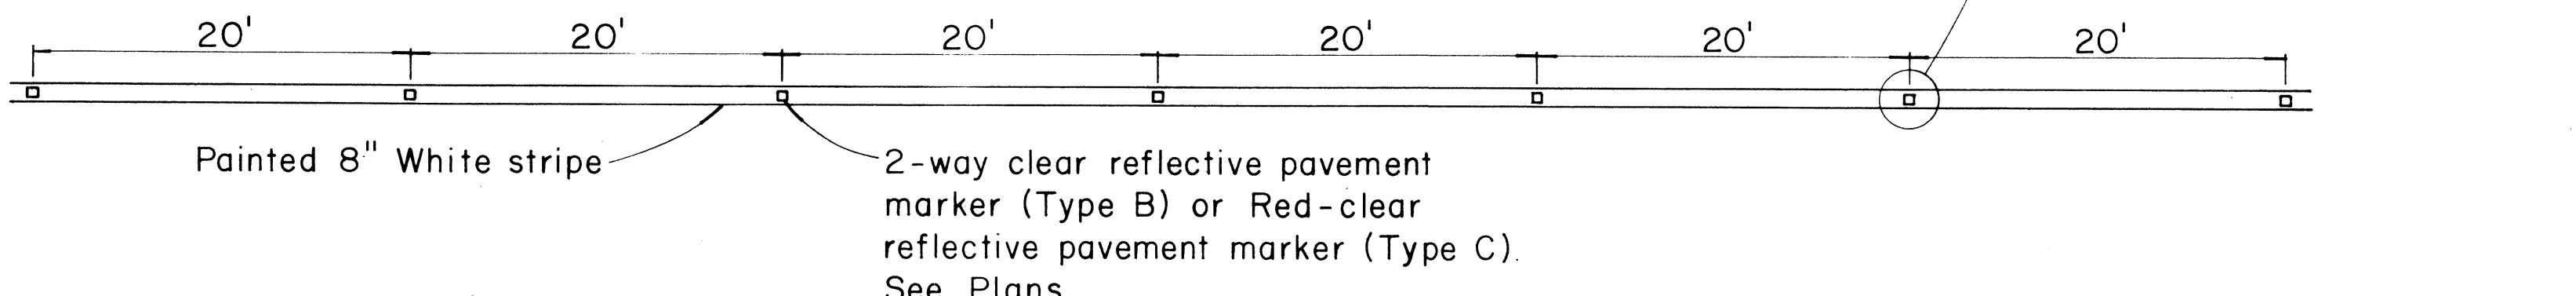


- TYPE C
Red-clear reflective surface
- TYPE E
Yellow-clear reflective surface
- TYPE H
One-way yellow reflective surface
- TYPE G
One-way clear reflective surface


4 YELLOW DOUBLE CENTER LINES

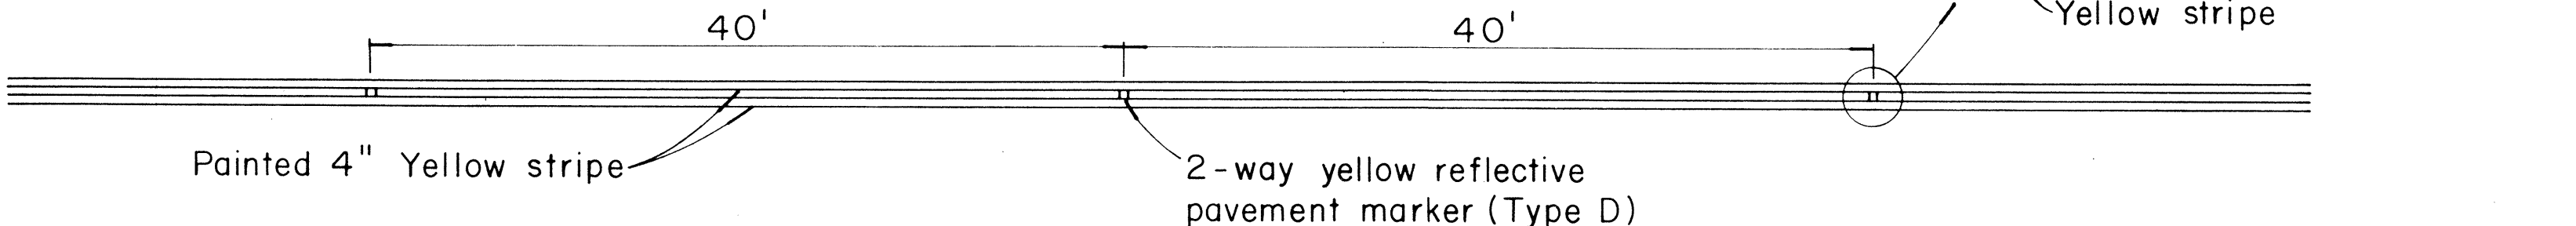

6 MEDIAN NOSE DELINEATION

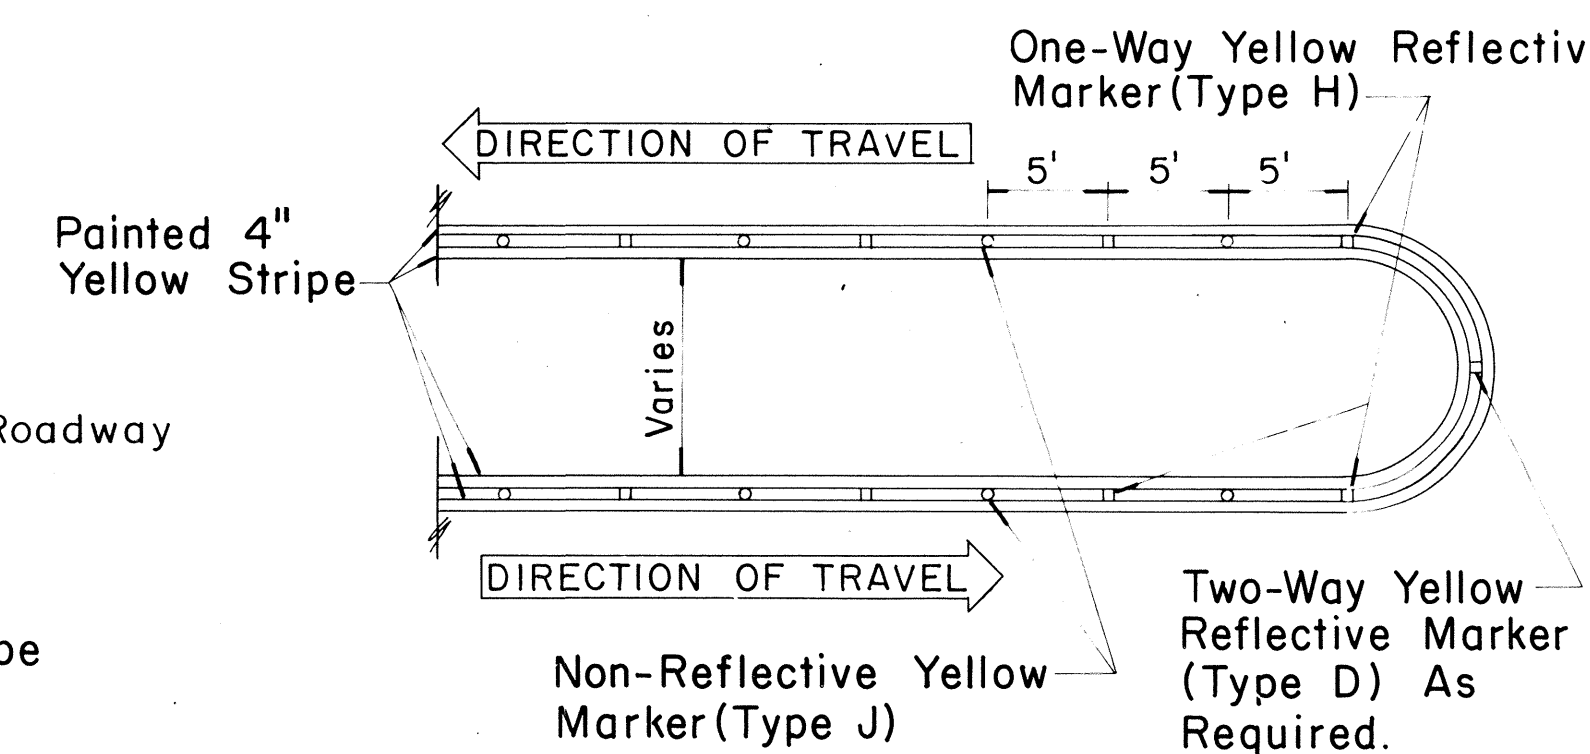

5 NO PASSING - PASSING ZONES ON TWO-LANE ROADS

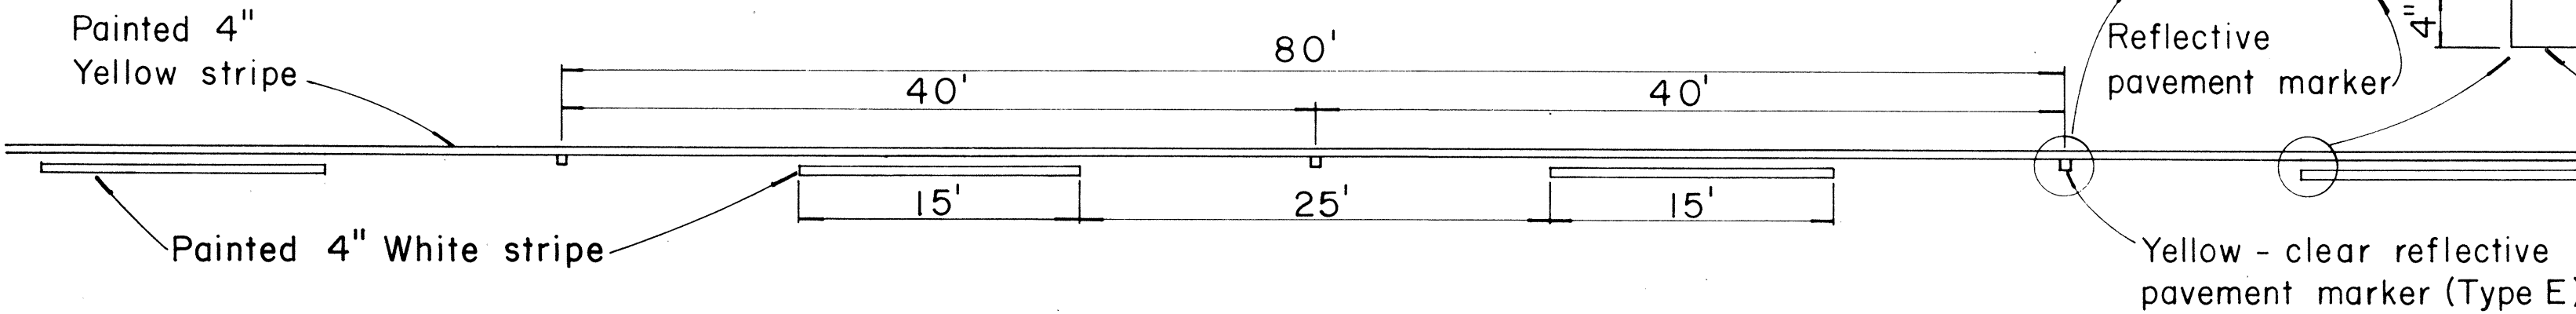

NOTE
Painted stripes to be done by State forces.

APPROVAL RECOMMENDED:
TRAFFIC ENGINEER
DATE
APPROVED:
ASSISTANT CHIEF, ENGINEERING
DATE

NO.	REVISION	APPROVED BY	DATE

STATE OF HAWAII
DEPARTMENT OF TRANSPORTATION
HIGHWAYS DIVISION

STANDARD DETAILS
RAISED PAVEMENT MARKERS

Not to Scale
Sept., 1967
SHEET No. 1 OF 1 SHEETS DT 300

DATE
DRAWN BY
DESIGNED BY
CHECKED BY
ORIGINAL
PLAN
NOTE BOOK
No.