

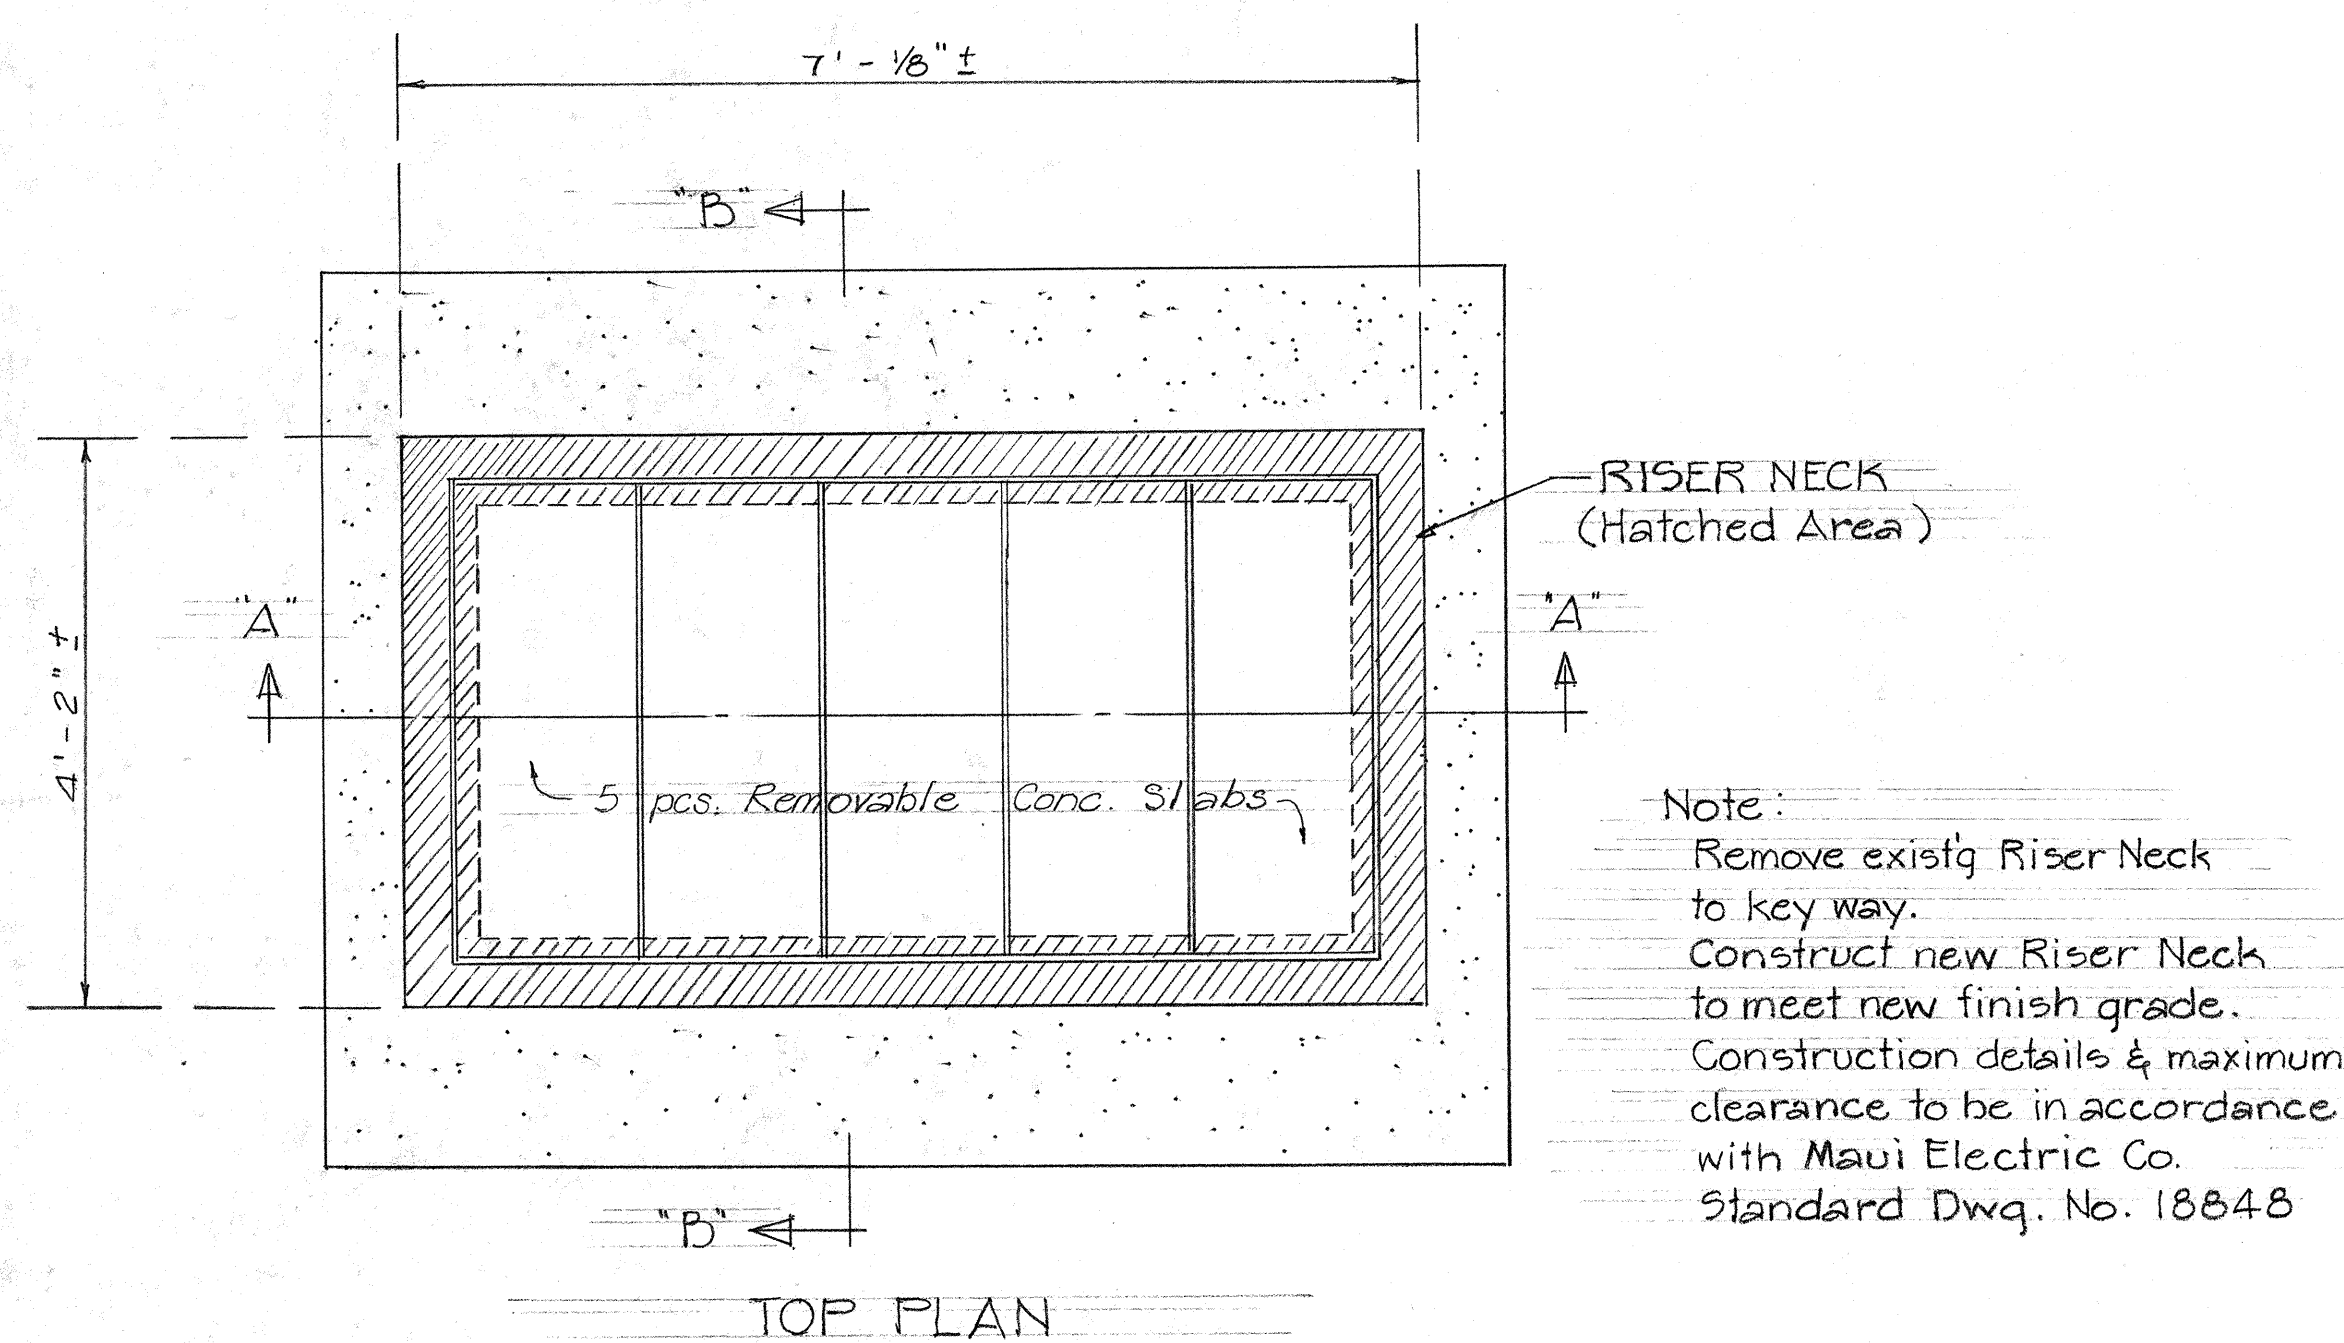


FED. ROAD DIST. NO.	STATE	PROJ. NO.	FISCAL YEAR	SHEET NO.	TOTAL SHEETS
HAWAII	HAW.	HWY M-01-73	1973	4	6

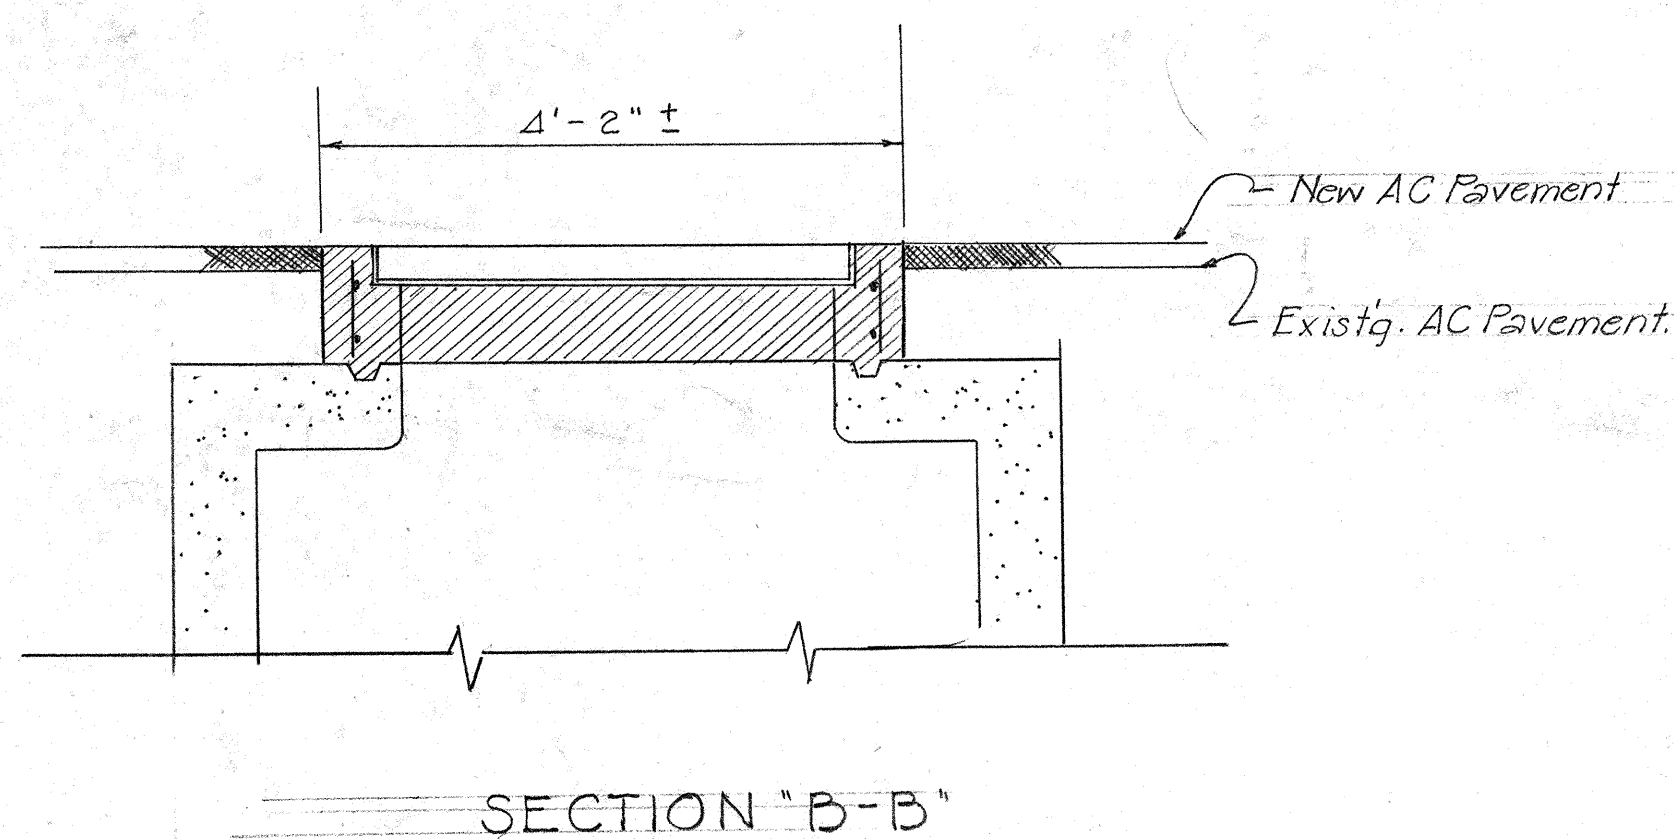


Note:
Remove existg Riser Neck to key way.
Construct new Riser Neck to meet new finish grade.
Construction details & maximum clearance to be in accordance with Maui Electric Co. Standard Dwg. No. 18848

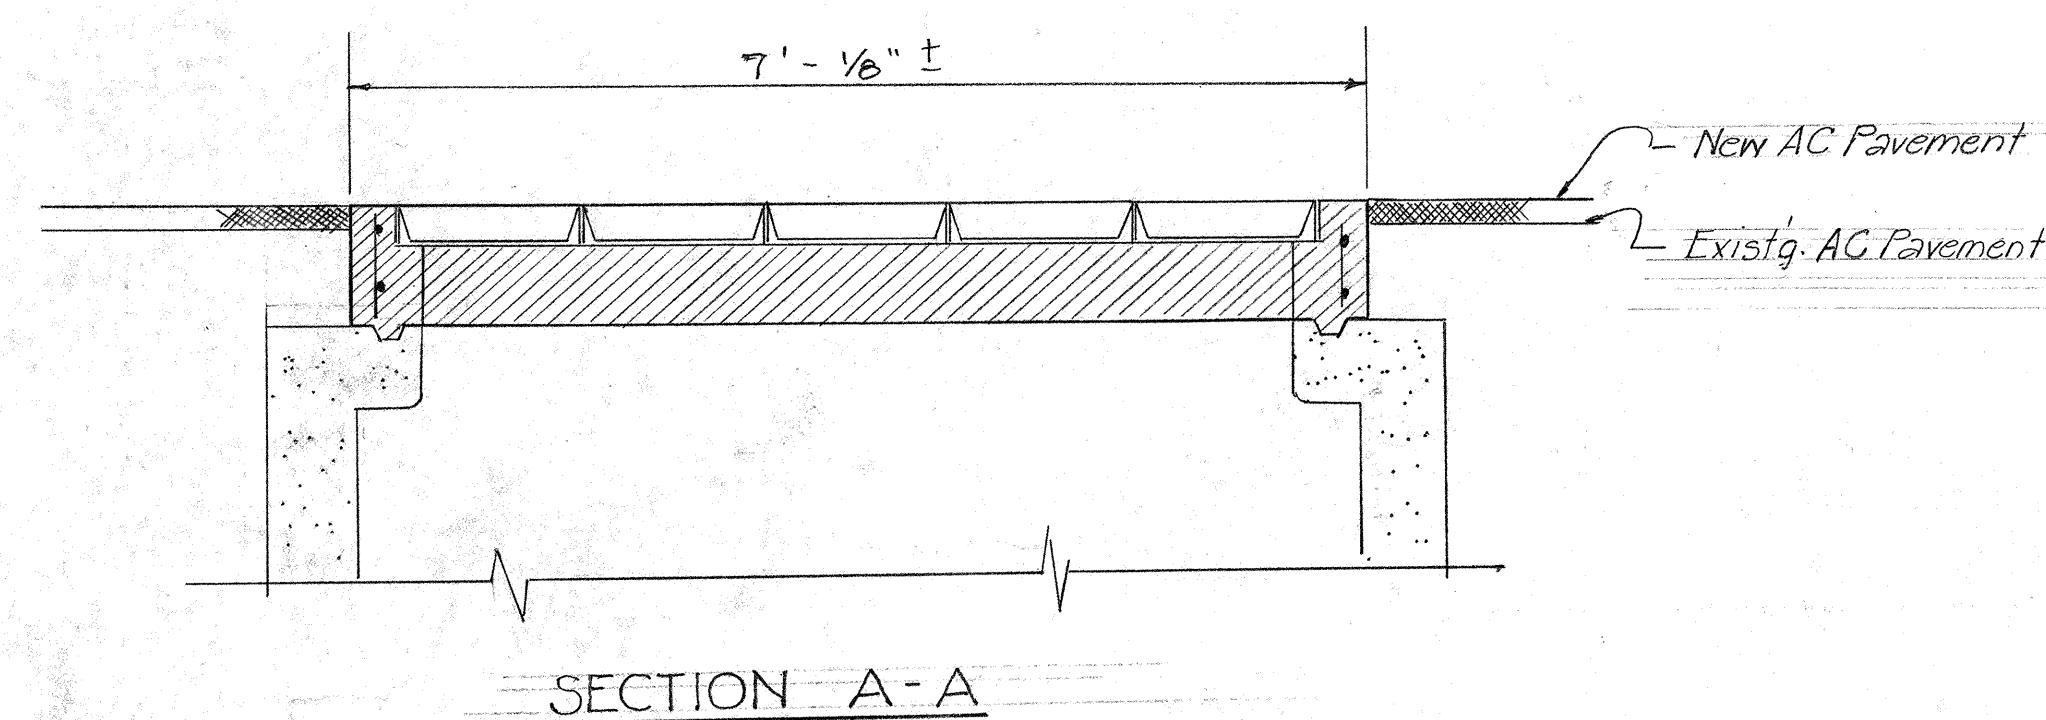


RISER NECK OF
ELECT. HANDHOLE, TYPE 57 (5'-0" x 7'-0")

SCALE: 3/4" = 1'-0"

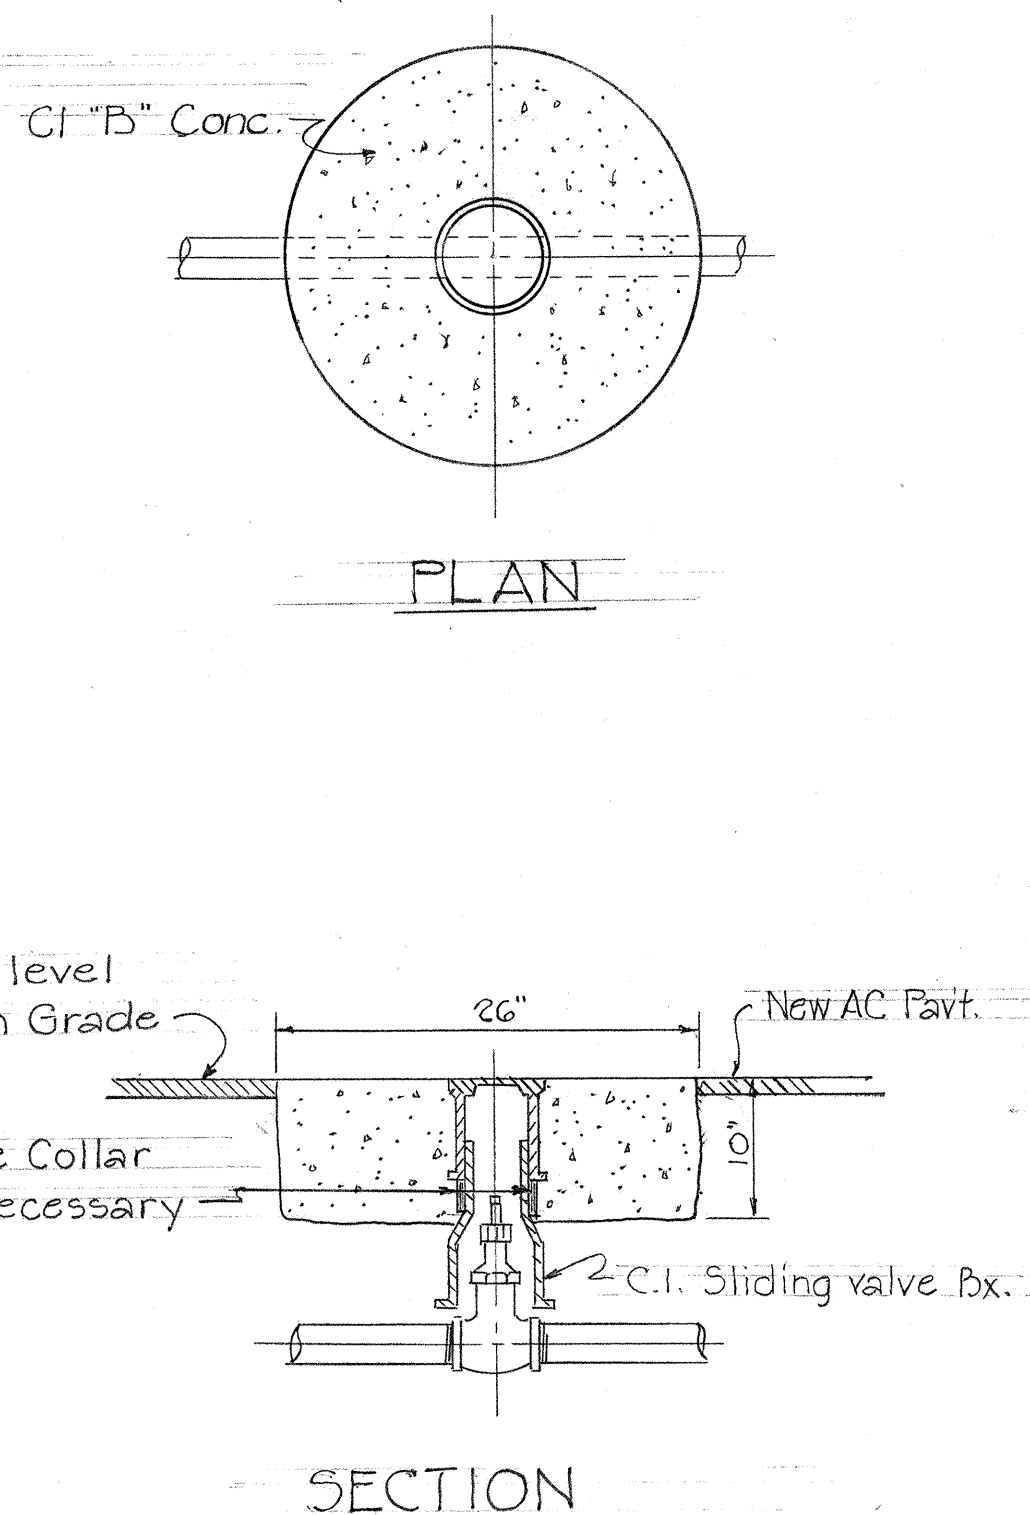

ADJUSTED WATER VALVE BOX

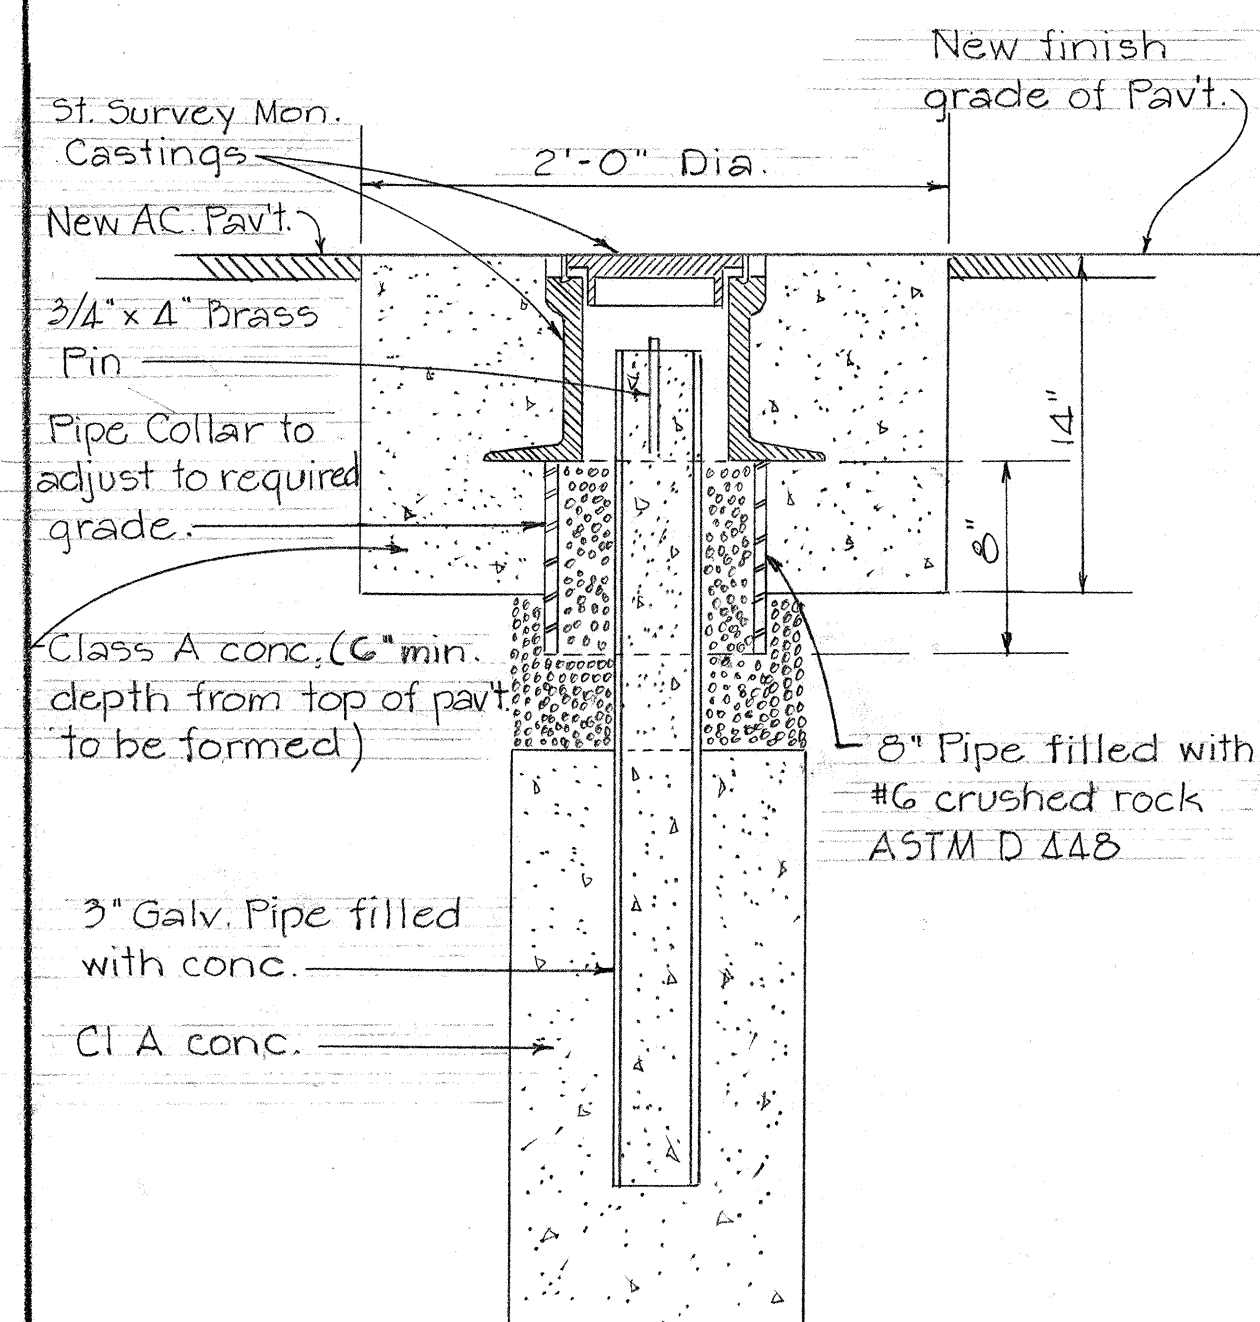

ADJUSTED STREET MONUMENT

Scale: 1 1/2" = 1'-0"

STATE OF HAWAII
DEPARTMENT OF TRANSPORTATION
HIGHWAYS DIVISION

ADJUSTMENT DETAILS

RESURFACING OF MAIN &

HIGH STREET-WKU, MAUI

Proj. No. HWY M-01-73

Scale: As Shown Aug. 72

SHEET No. 1 OF 1 SHEETS

DESIGNED BY	DATE
DRAWN BY	
CHECKED BY	
NOTED BY	
ORIGINAL PLAN	
NOTE BOOK	