


FED. ROAD DIST. NO.	STATE	FED. AID PROJ. NO.	FISCAL YEAR	SHEET NO.	TOTAL SHEETS
HAWAII	HAW.	F-030-1(18)	1984	2	169


GENERAL NOTES

1. ROUND ALL HINGE POINTS.
2. SEE SUPERELEVATION DIAGRAM FOR PAVEMENT AND SHOULDER CROSS SLOPES.
3. CROSS SLOPES OF SUBBASE SHALL BE THE SAME AS CROSS SLOPES OF THE PAVEMENT.
4. PROVIDE PARABOLIC ROUNDING (20 FT. MAX.) AT TOP OF CUT SLOPES AS RIGHT-OF-WAY PERMITS.
5. THE CONTRACTOR SHALL NOTIFY THE MAUI COUNTY DIRECTOR OF PUBLIC WORKS. IN WRITING. AT LEAST TWO (2) DAYS IN ADVANCE THAT GRADING OR GRUBBING IS TO BEGIN.

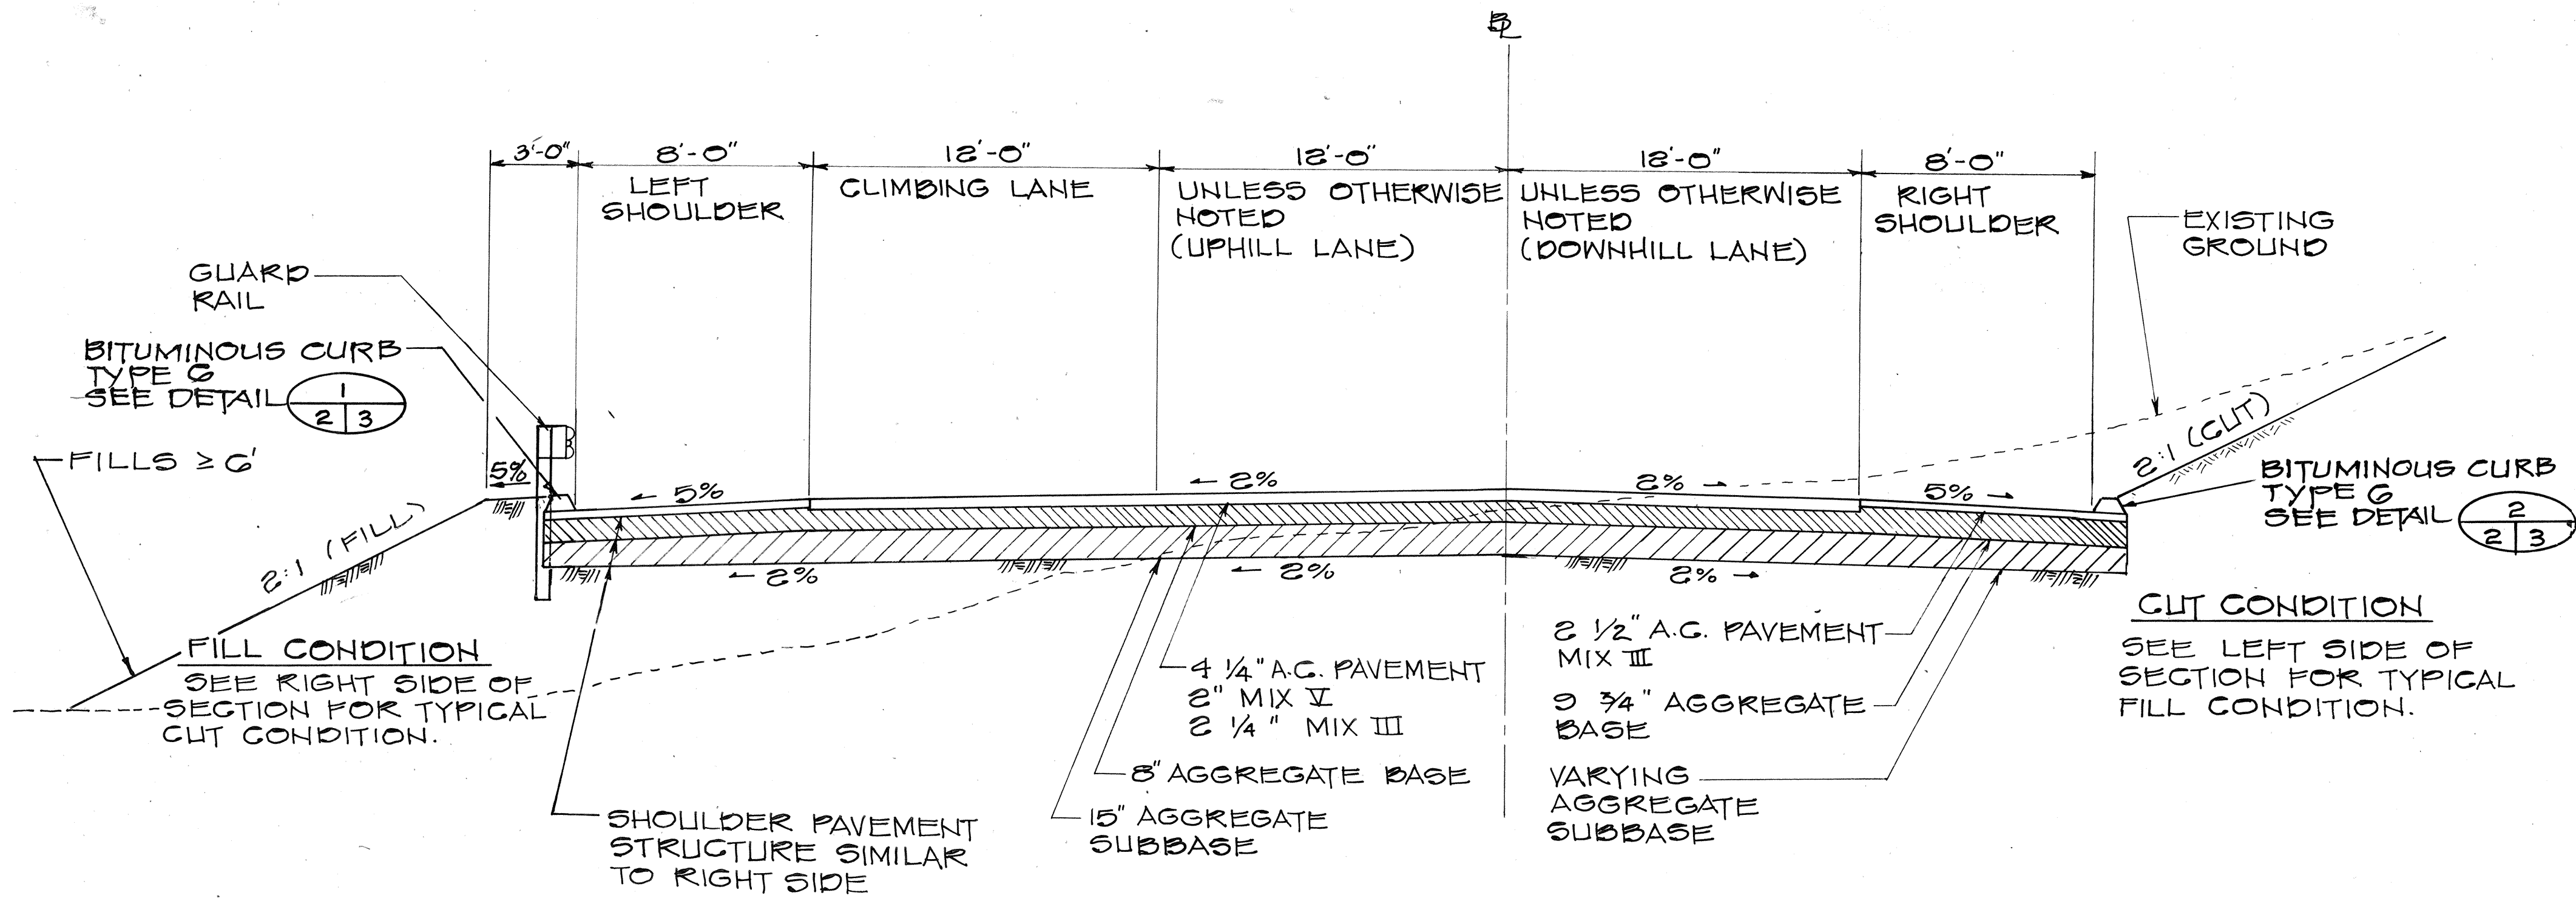

TYPICAL TANGENT SECTION W/ CLIMBING LANE FOR FILLS GREATER THAN 6'

SCALE: 1/4" = 1'-0"

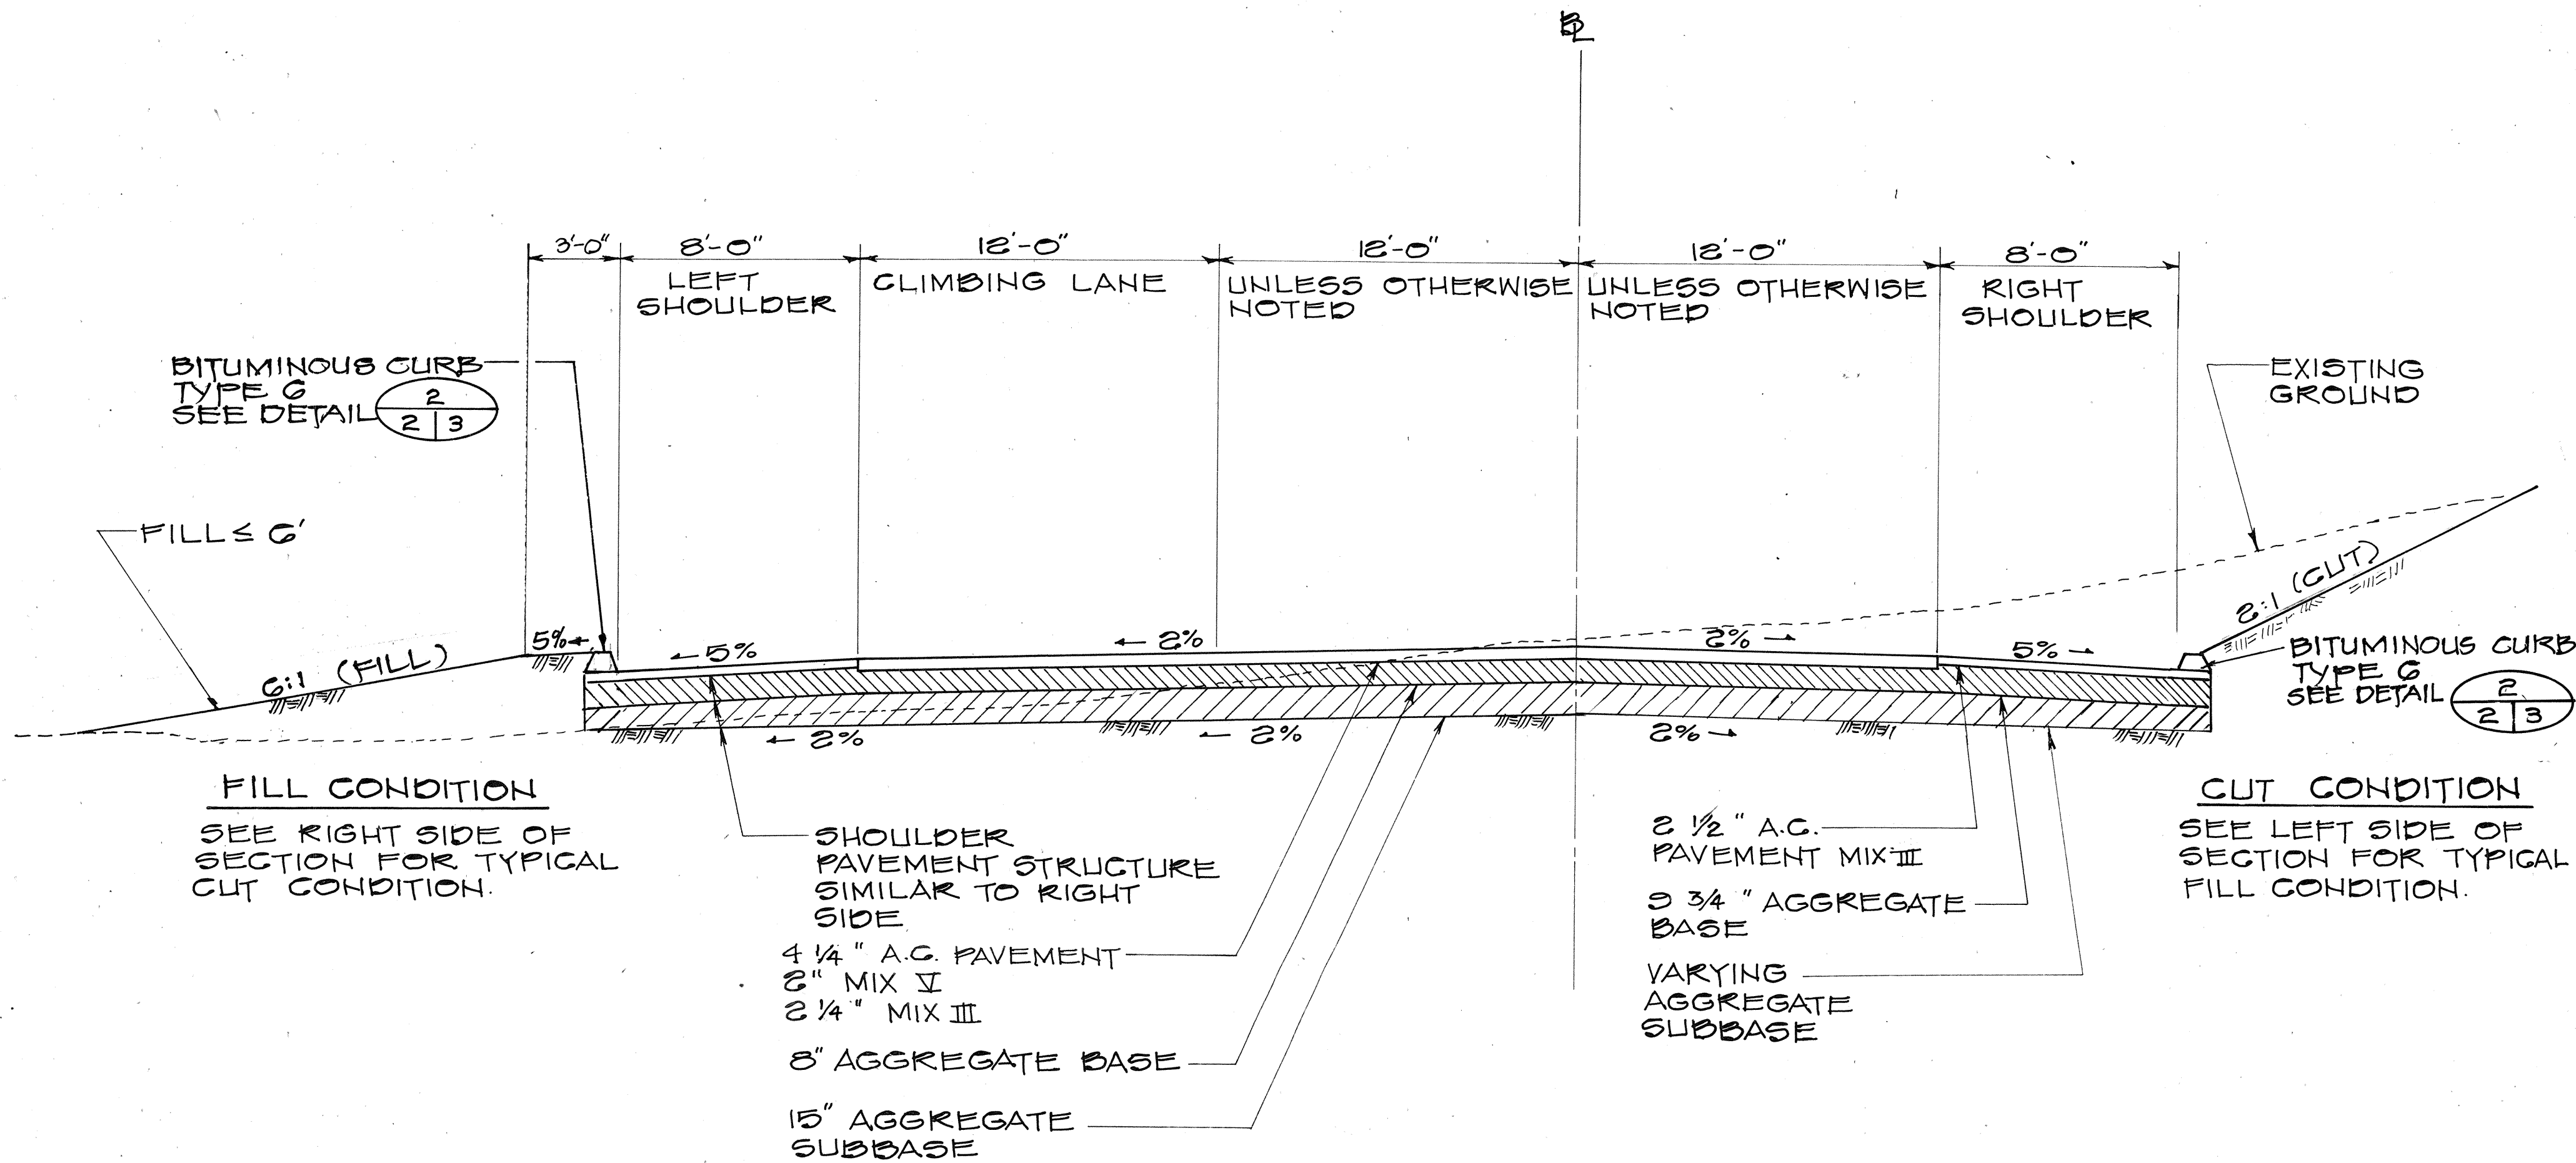

TYPICAL TANGENT SECTION W/ CLIMBING LANE FOR FILLS LESS OR EQUAL TO 6'

SCALE: 1/4" = 1'-0"

DATE	_____
SURVEY PLOTTED BY	_____
DRAWN BY	_____
DESIGNED BY	_____
NOTED BY	_____
CHECKED BY	_____
ORIGINAL PLAN	_____
NOTE BOOK	_____
NO.	_____

THIS WORK WAS PREPARED BY ME OR UNDER MY SUPERVISION

*Melvin E. Lepine*

STATE OF HAWAII  
DEPARTMENT OF TRANSPORTATION  
HIGHWAYS DIVISION

**TYPICAL SECTIONS**


HONOAPIILANI HIGHWAY  
PINEAPPLE HILL TO HONOKAHUA

F.A. PROJECT NO. F-030-1(18)

SCALE: AS SHOWN      DATE 8/84

SHEET No. 1 OF 2 SHEETS


FED. ROAD DIST. NO.	STATE	FED. AID PROJ. NO.	FISCAL YEAR	SHEET NO.	TOTAL SHEETS
HAWAII	HAW.	F-030-1(18)	1984	3	169

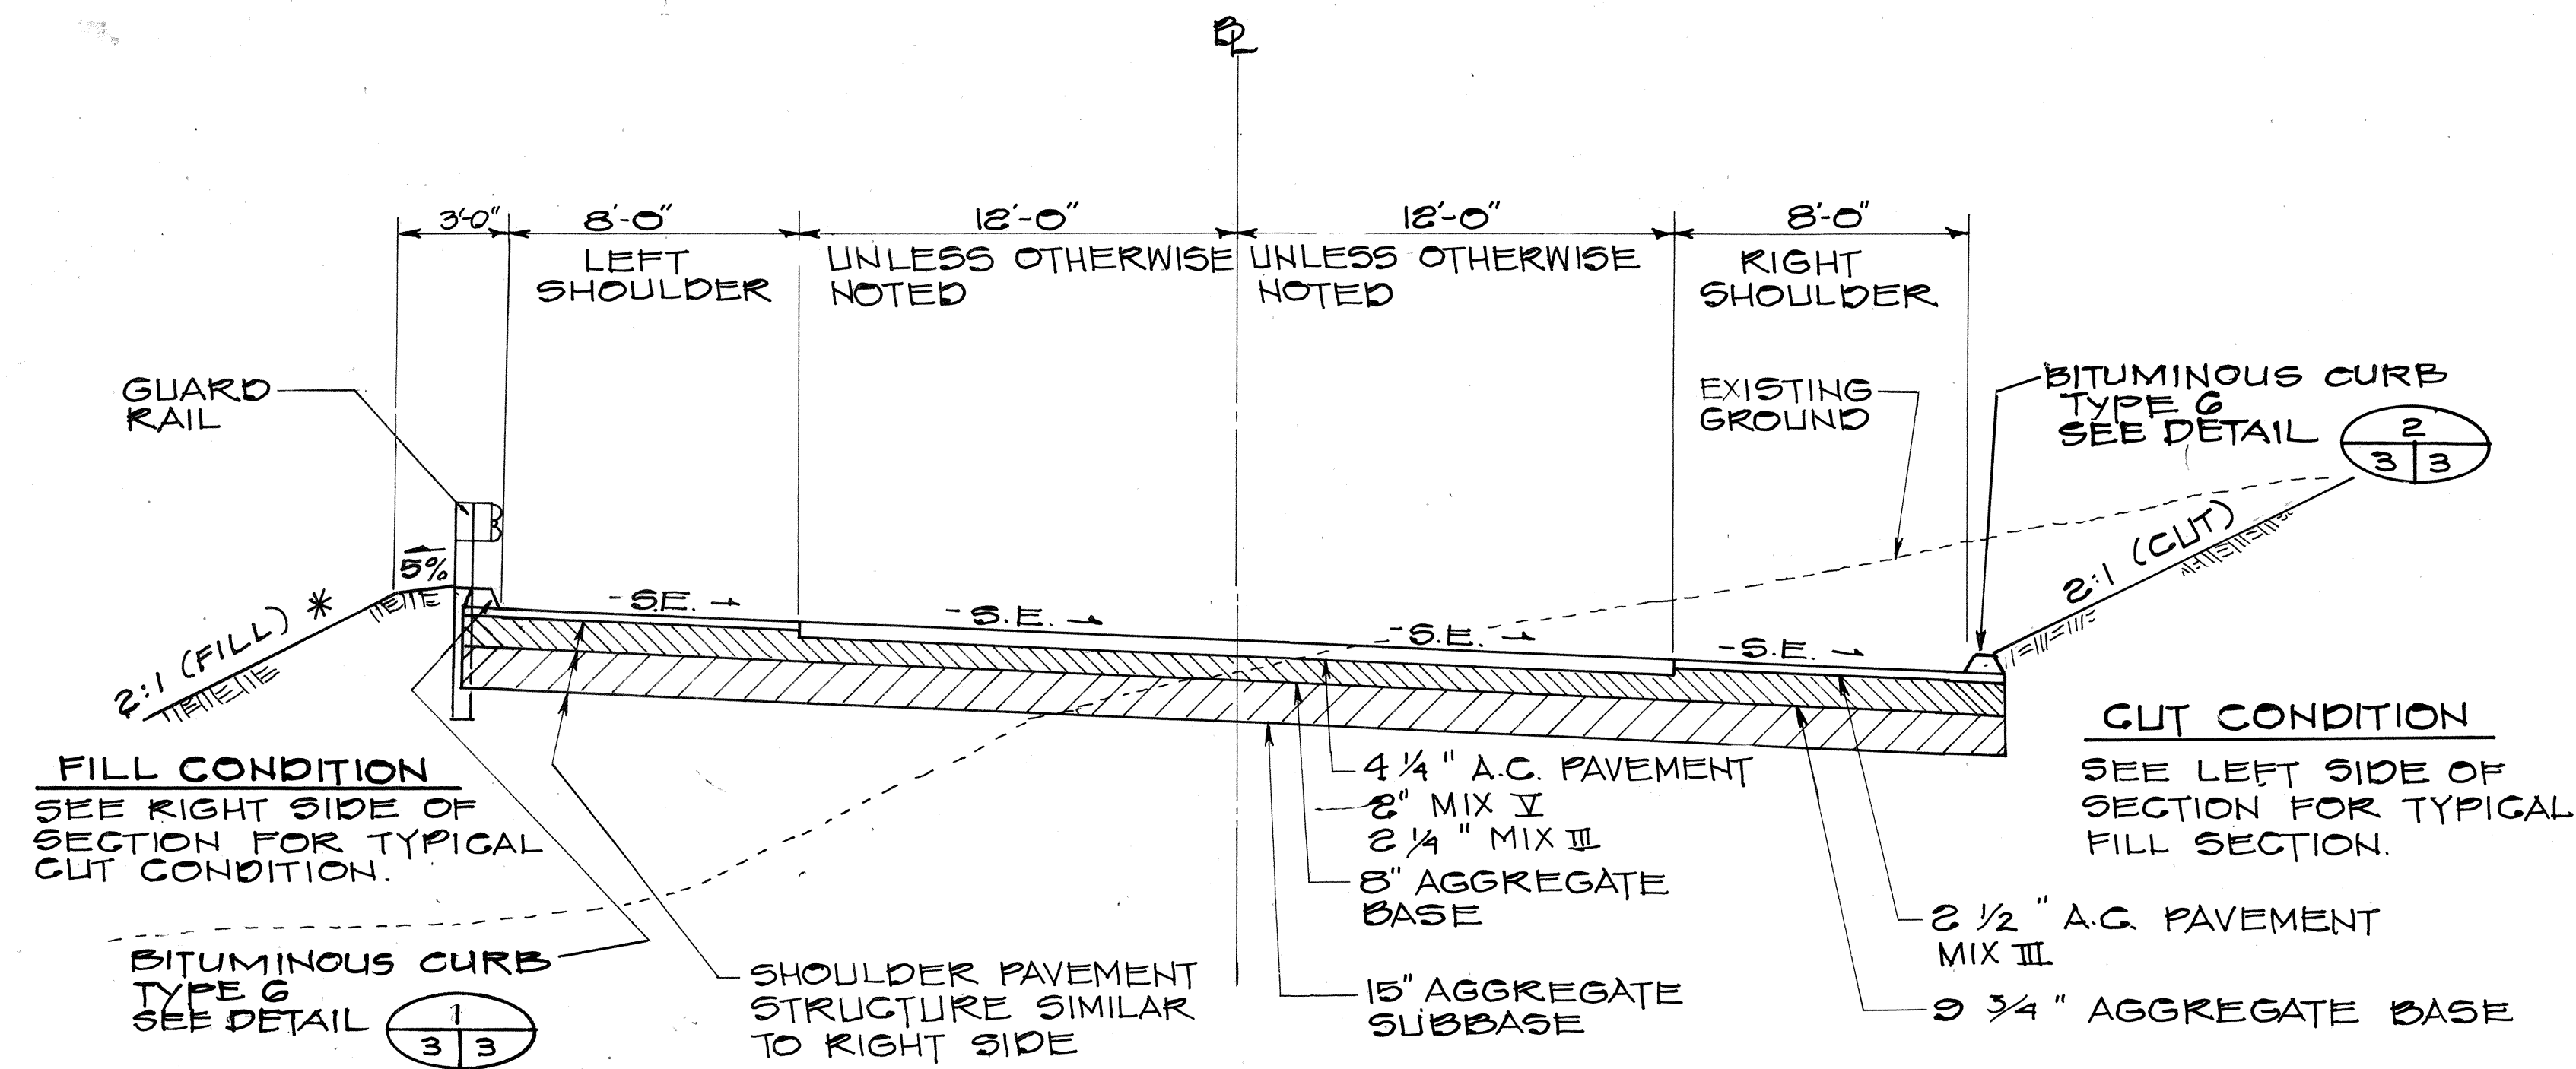

\* 6:1 for FILLS < 6'


**TYPICAL SUPERELEVATED SECTION (2 LANES) FOR FILLS GREATER THAN 6'**

SCALE: 1/4" = 1'-0"

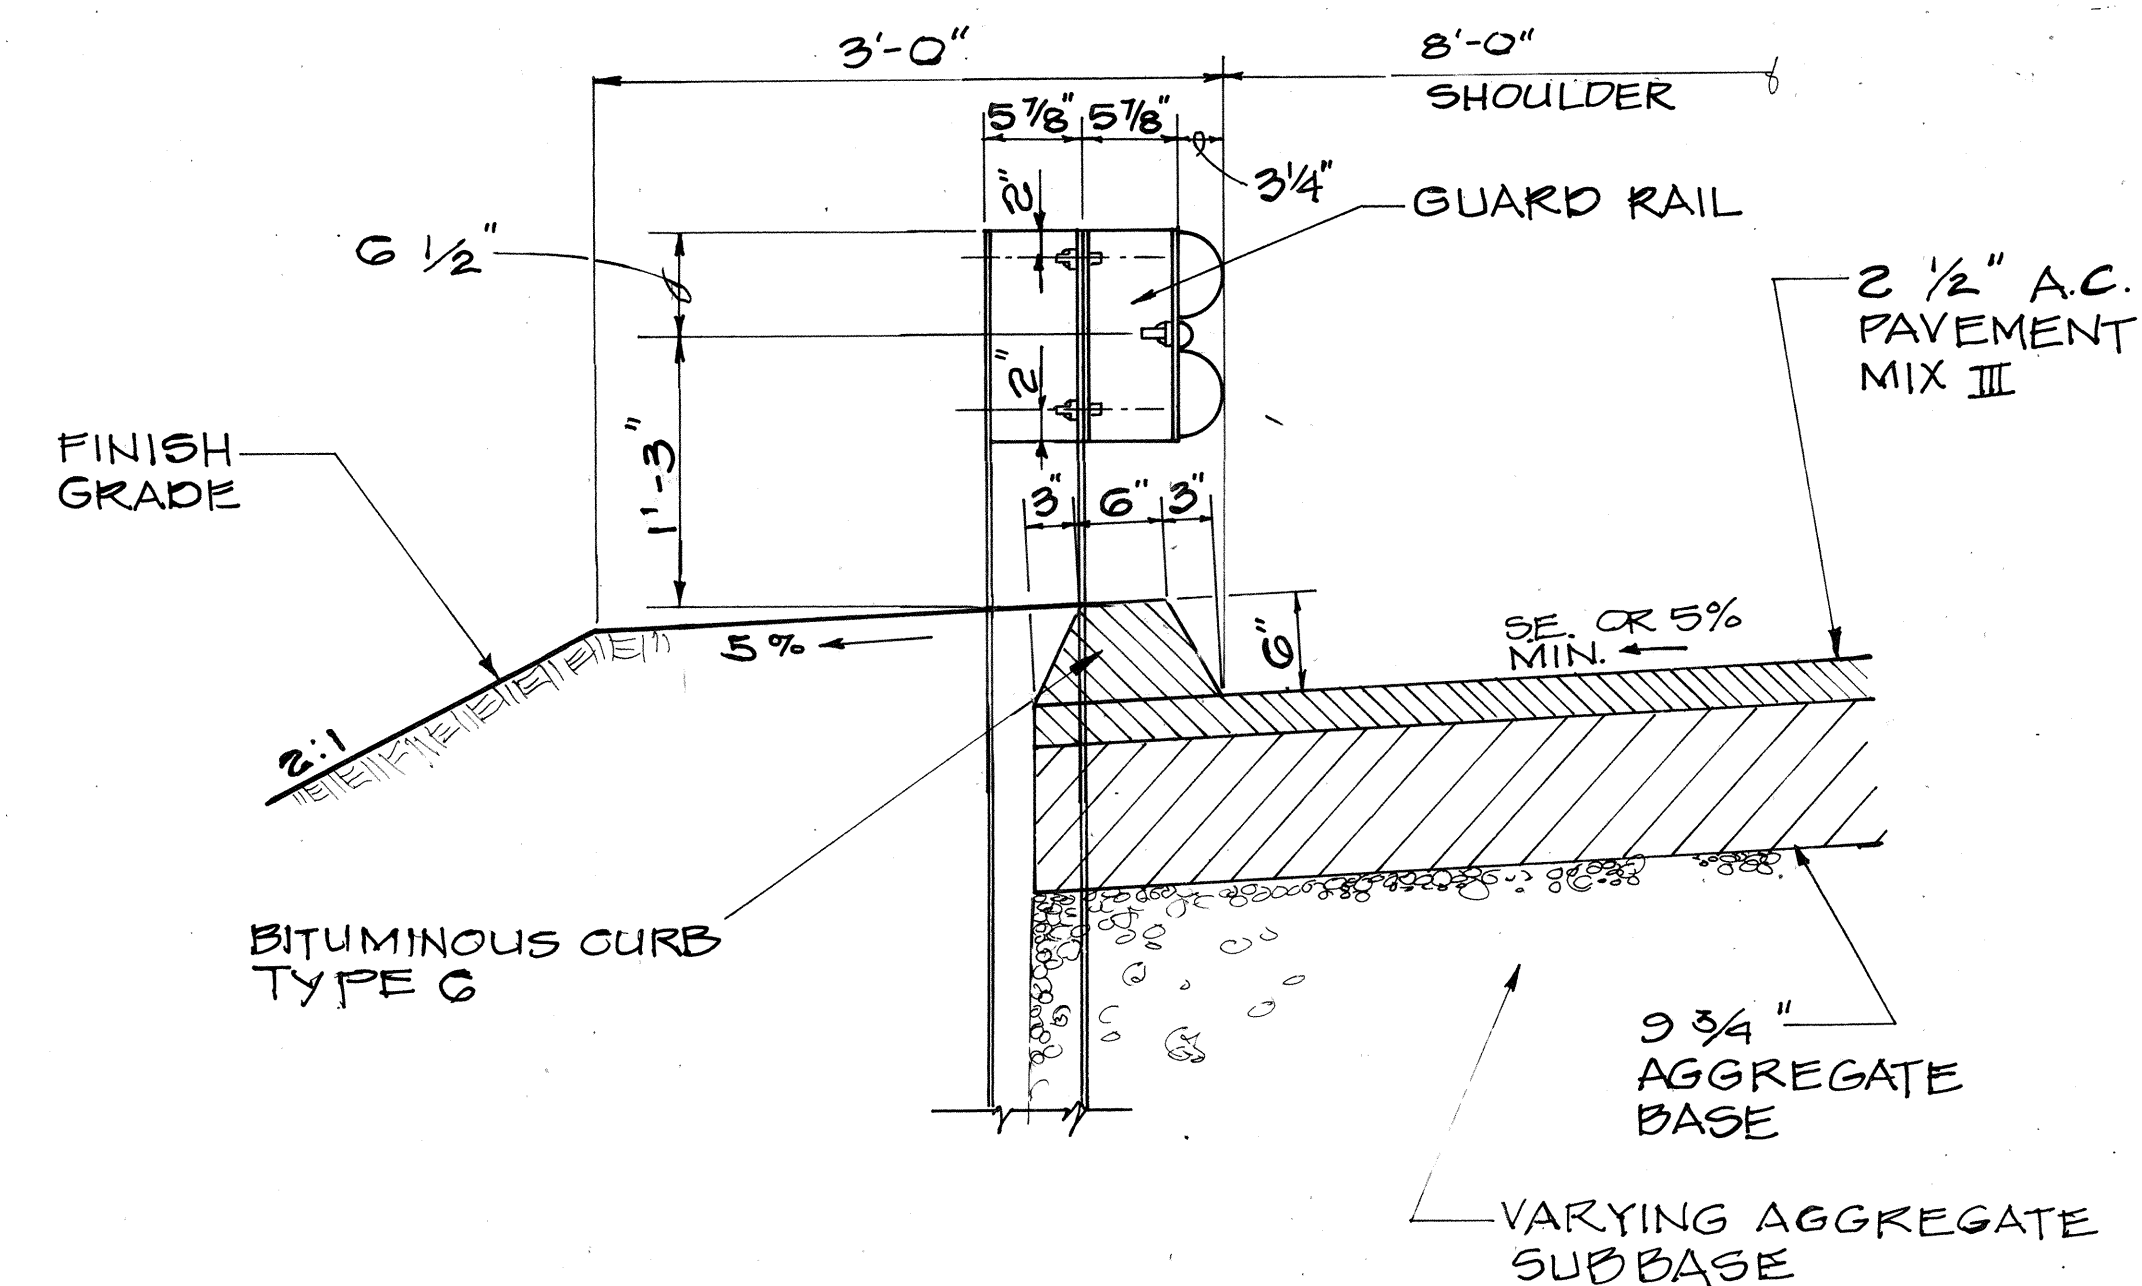

**BITUMINOUS CURB AND GUARD RAIL DETAIL**


SCALE: 1" = 1'-0"

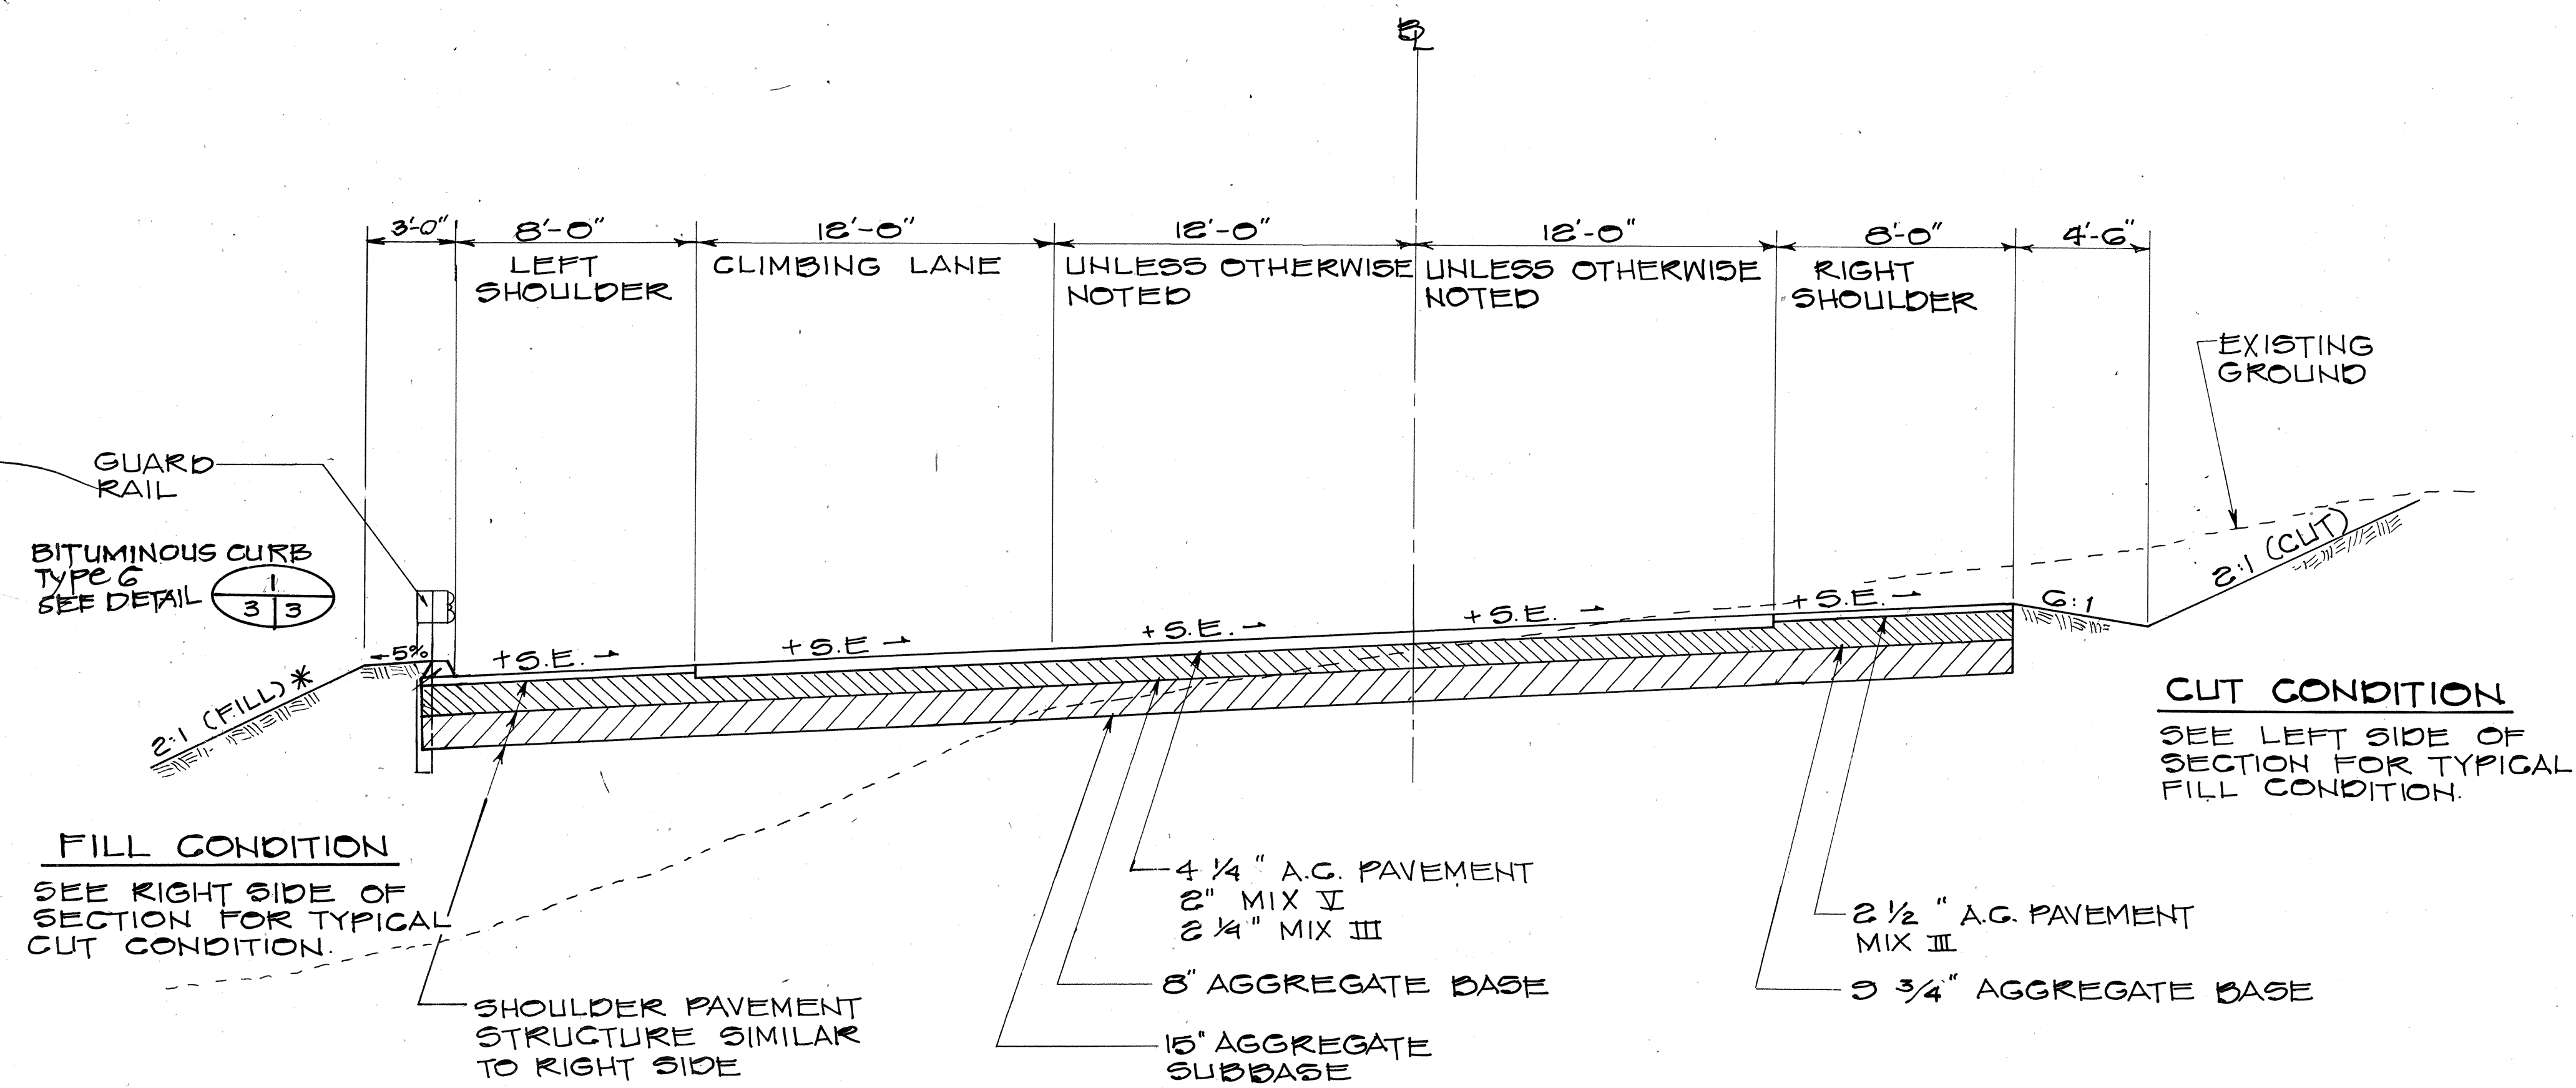

\* 6:1 for FILLS < 6'


**TYPICAL SUPERELEVATED SECTION W/ CLIMBING LANE FOR FILLS GREATER THAN 6'**

SCALE: 1/4" = 1'-0"

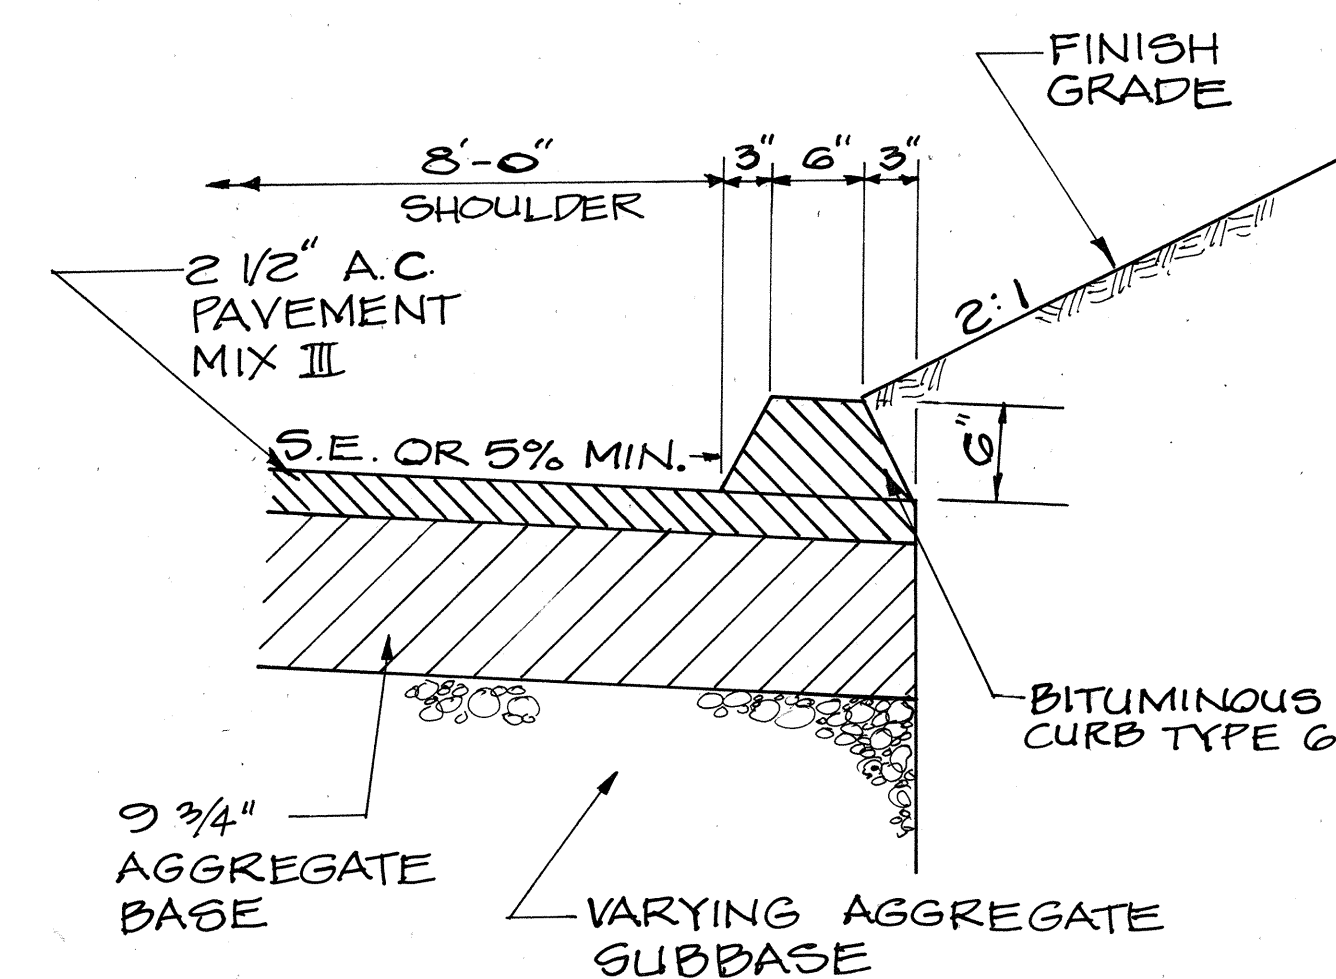

**BITUMINOUS CURB DETAIL**

SCALE: 1" = 1'-0"

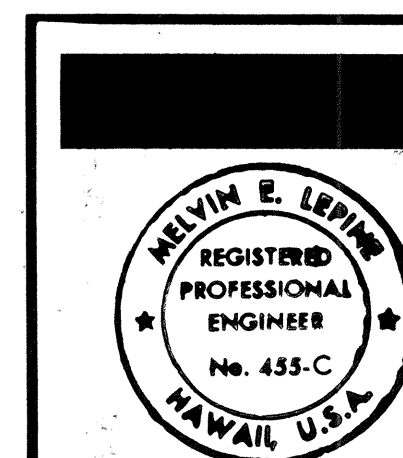

STATE OF HAWAII  
DEPARTMENT OF TRANSPORTATION  
HIGHWAYS DIVISION

**TYPICAL SECTIONS**

HONOAPIILANI HIGHWAY  
PINEAPPLE HILL TO HONOKAHUA

F.A. PROJECT NO. F-030-1(18)

SCALE: AS SHOWN DATE 8/81

SHEET No. 2 OF 3 SHEETS



