



FED. ROAD DIST. NO.	STATE	PROJ. NO.	FISCAL YEAR	SHEET NO.	TOTAL SHEETS
HAWAII	HAW.	30C-01-88M	1988	3	6

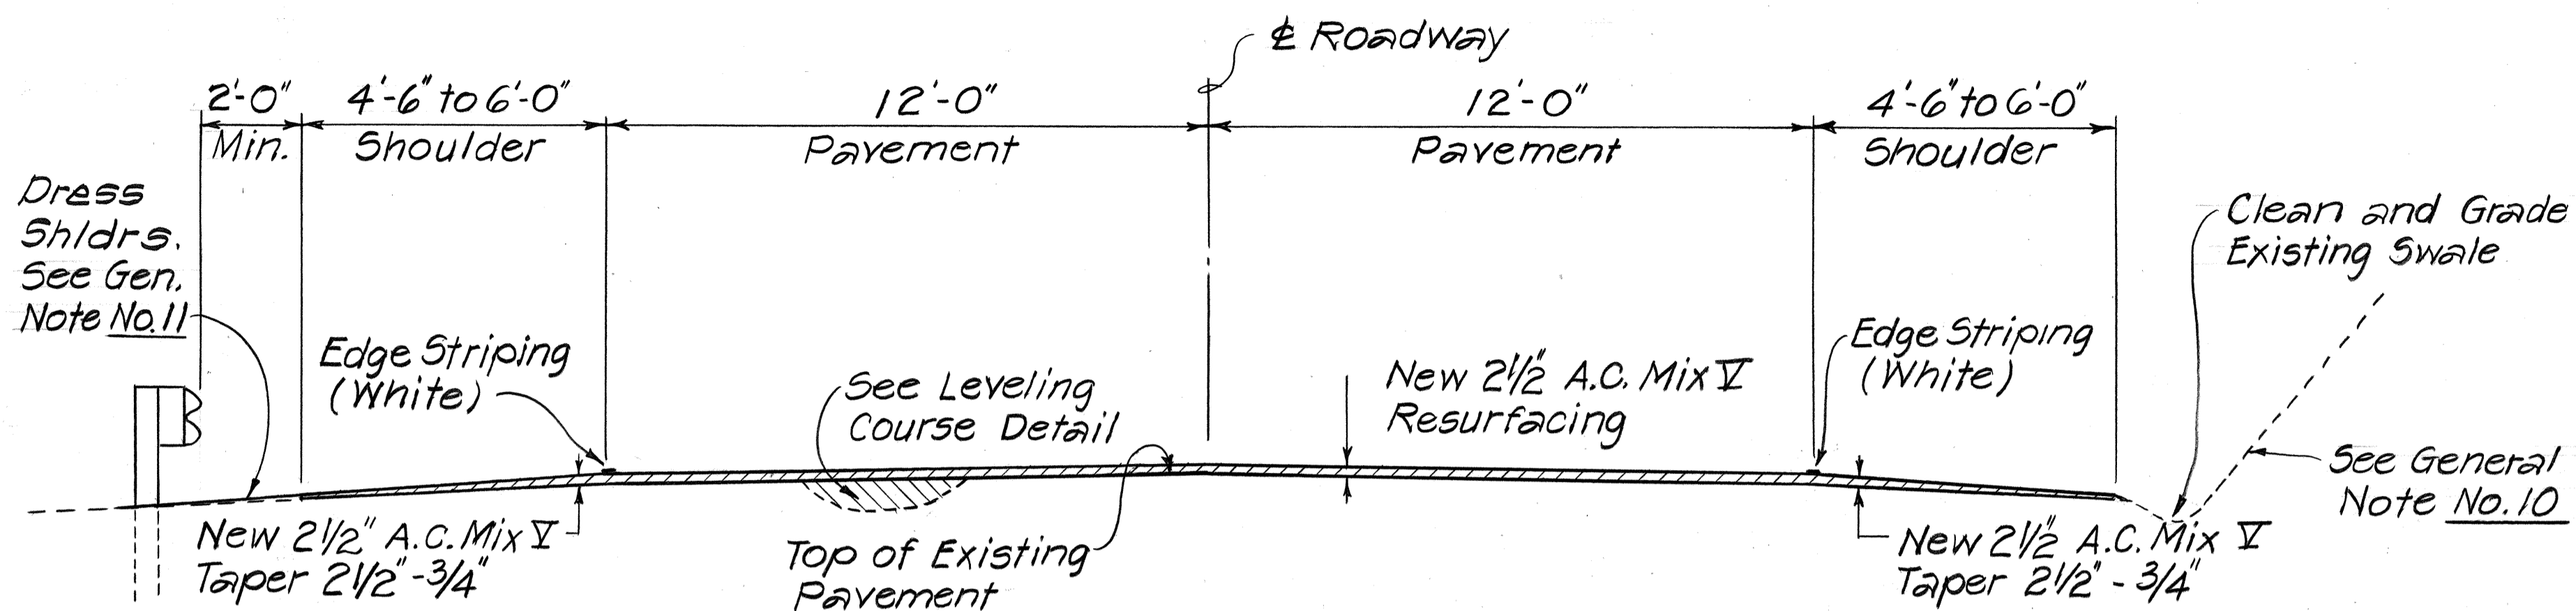


TYPICAL SECTION

Scale: 3/8" = 1'-0"

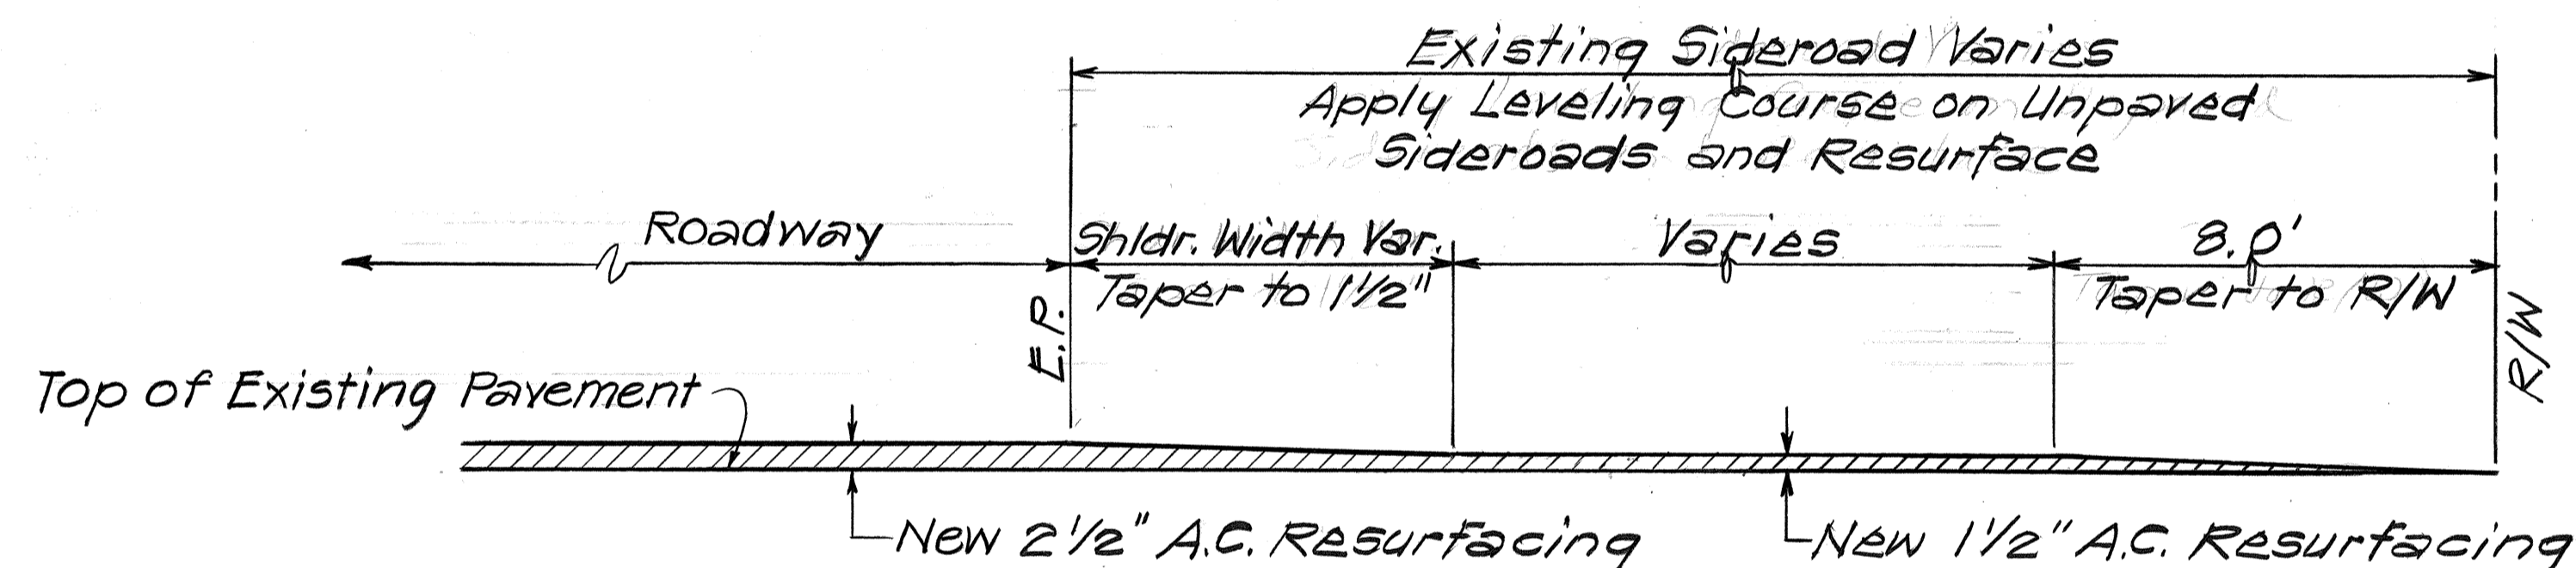

TYPICAL SECTION OF SIDEROAD CONNECTIONS

Not to Scale

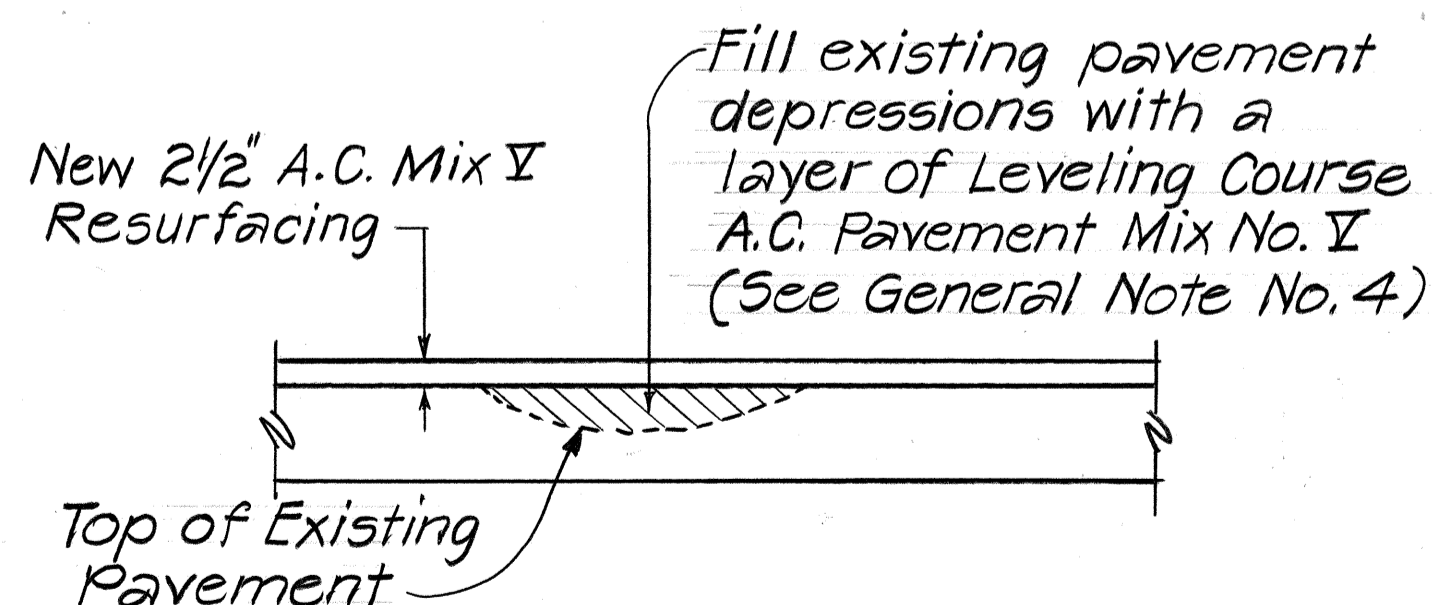

LEVELING COURSE DETAIL

Not to Scale

GENERAL NOTES

1. This project begins at Mile Post 6.96 of Honoapiilani Highway, in the vicinity of Maalaea Harbor and proceeds toward Mc Gregor Point. The overall length of the project is 0.58 miles
2. Improvements consists of roadway resurfacing with asphalt concrete, installing pavement markings and destination sign and grading existing shoulders and ditches.
3. Before resurfacing, the contractor shall remove and dispose of existing raised pavement markers. This work shall be considered incidental to Item No. 401.0500, A.C. Pavement, Mix No. V.
4. Prior to placing leveling course or resurfacing the existing surface shall be cleaned as described in Section 310 of the Standard Specifications and as amended. Payment shall be considered incidental to Item No. 401.0500, A.C. Pavement Mix No. V.
5. All holes, cracks and large depression shall be filled, leveled and compacted with A.C. Pavement, Mix No. V prior to resurfacing as directed by the Engineer. Payment shall be made under Item No. 401.0500, A.C. Pavement, Mix No. V.
6. In general, the total A.C. overlay thickness shall be 2 1/2" unless otherwise directed by the Engineer.
7. Smooth riding connections shall be constructed at the beginning and end of the project and at all connecting approaches as directed by the Engineer. Payment for this work shall be made under Item No. 401.0500, A.C. Pavement, Mix No. V.
8. The Contractor's attention is directed to Sub-Sections 104.04, 107.13, Section 645 of the Standard Specifications and the Special Provisions.
9. The contractor shall construct tapers at sideroads as shown on the plans unless otherwise directed by the Engineer. Payment for this work shall be made under Item No. 401.0500, A.C. Pavement Mix No. V.
10. The Contractor shall scale (remove) and dispose off the loose material from the existing cut slopes as directed by the Engineer. Payment for this work shall be considered incidental to Item No. 401.0500, A.C. Pavement, Mix No. V.
11. Dress existing shoulder by cleaning, grubbing, backfilling, grading and compacting (with suitable embankment material) as directed by the Engineer. The work shall be considered incidental to various items of work.

DATE	_____
DESIGNED BY	_____
CHECKED BY	_____
NO.	_____

STATE OF HAWAII
DEPARTMENT OF TRANSPORTATION
HIGHWAYS DIVISION

**TYPICAL SECTIONS and
GENERAL NOTES**

HONOAPIILANI HWY RESURFACING
MAALAEA BOAT HARBOR
TOWARDS MC GREGOR POINT
PROJ. NO 30C-01-88M

SCALE: AS SHOWN APR. 1988

SHEET No. 1 OF 1 SHEETS