
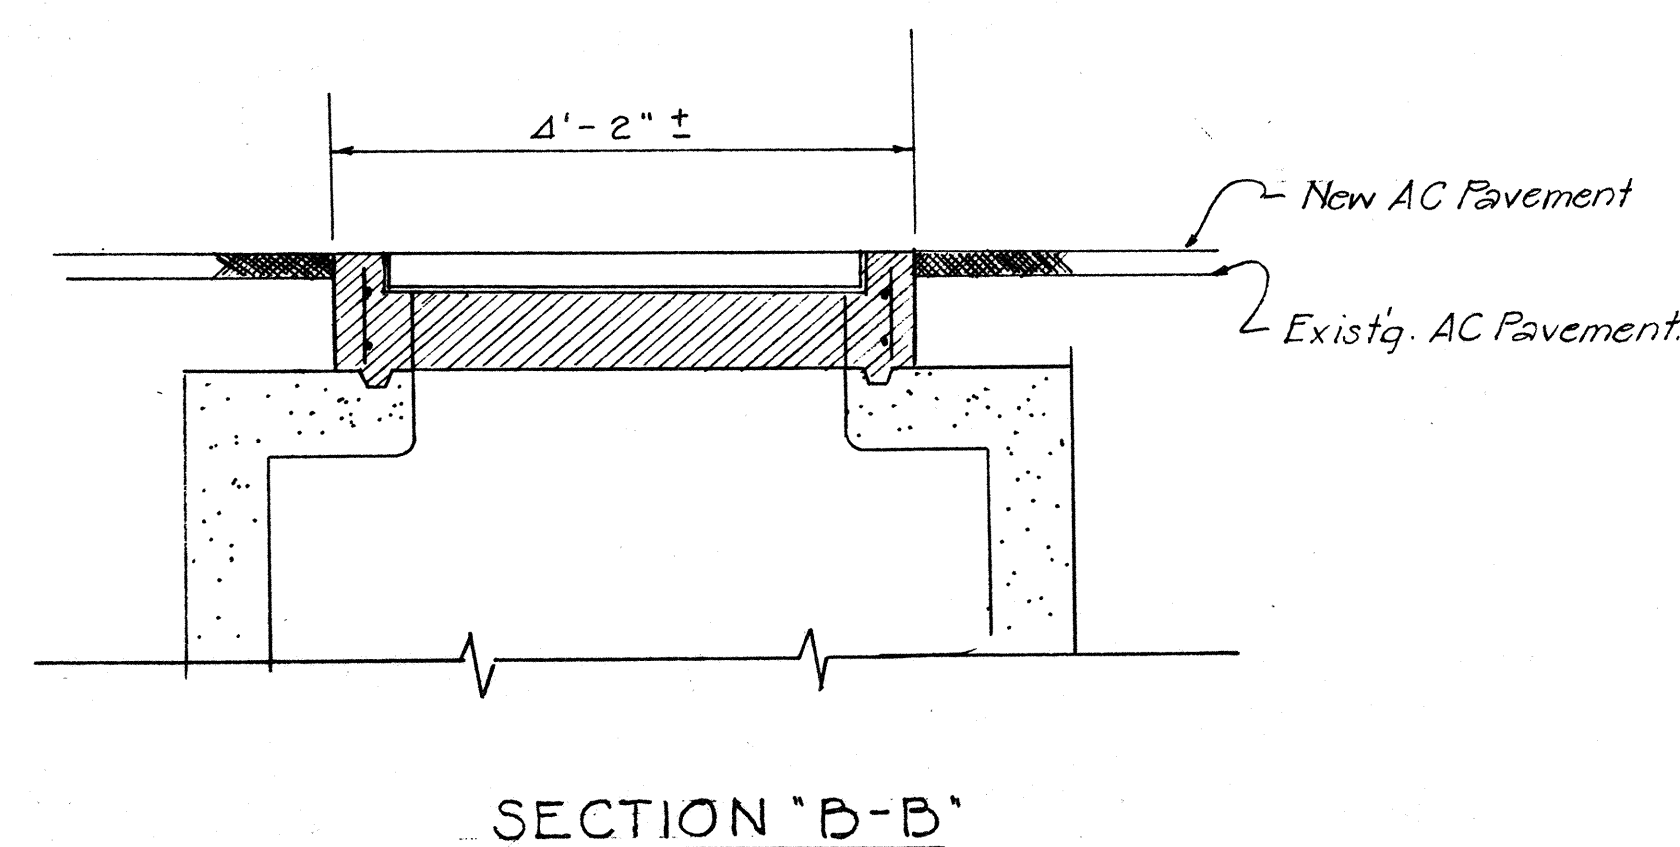
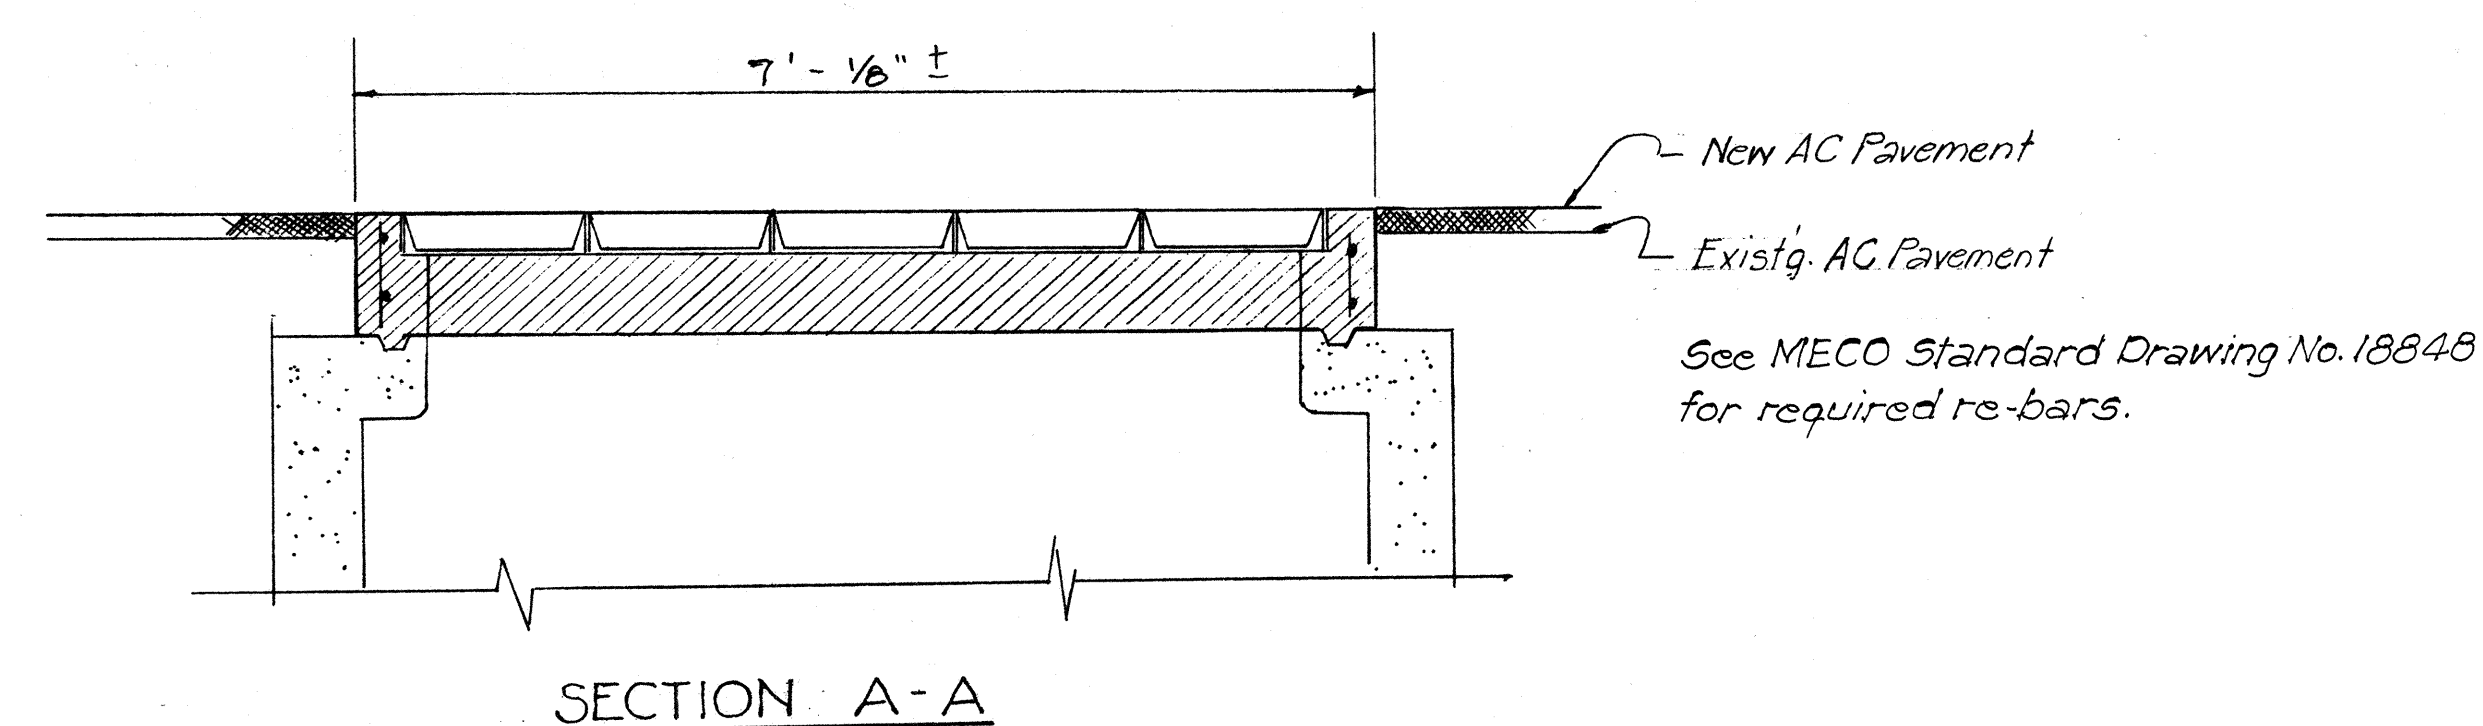


FED. ROAD DIST. NO.	STATE	PROJ. NO.	FISCAL YEAR	SHEET NO.	TOTAL SHEETS
HAWAII	HAW.	HWY-M-02-21M	1991	10	19

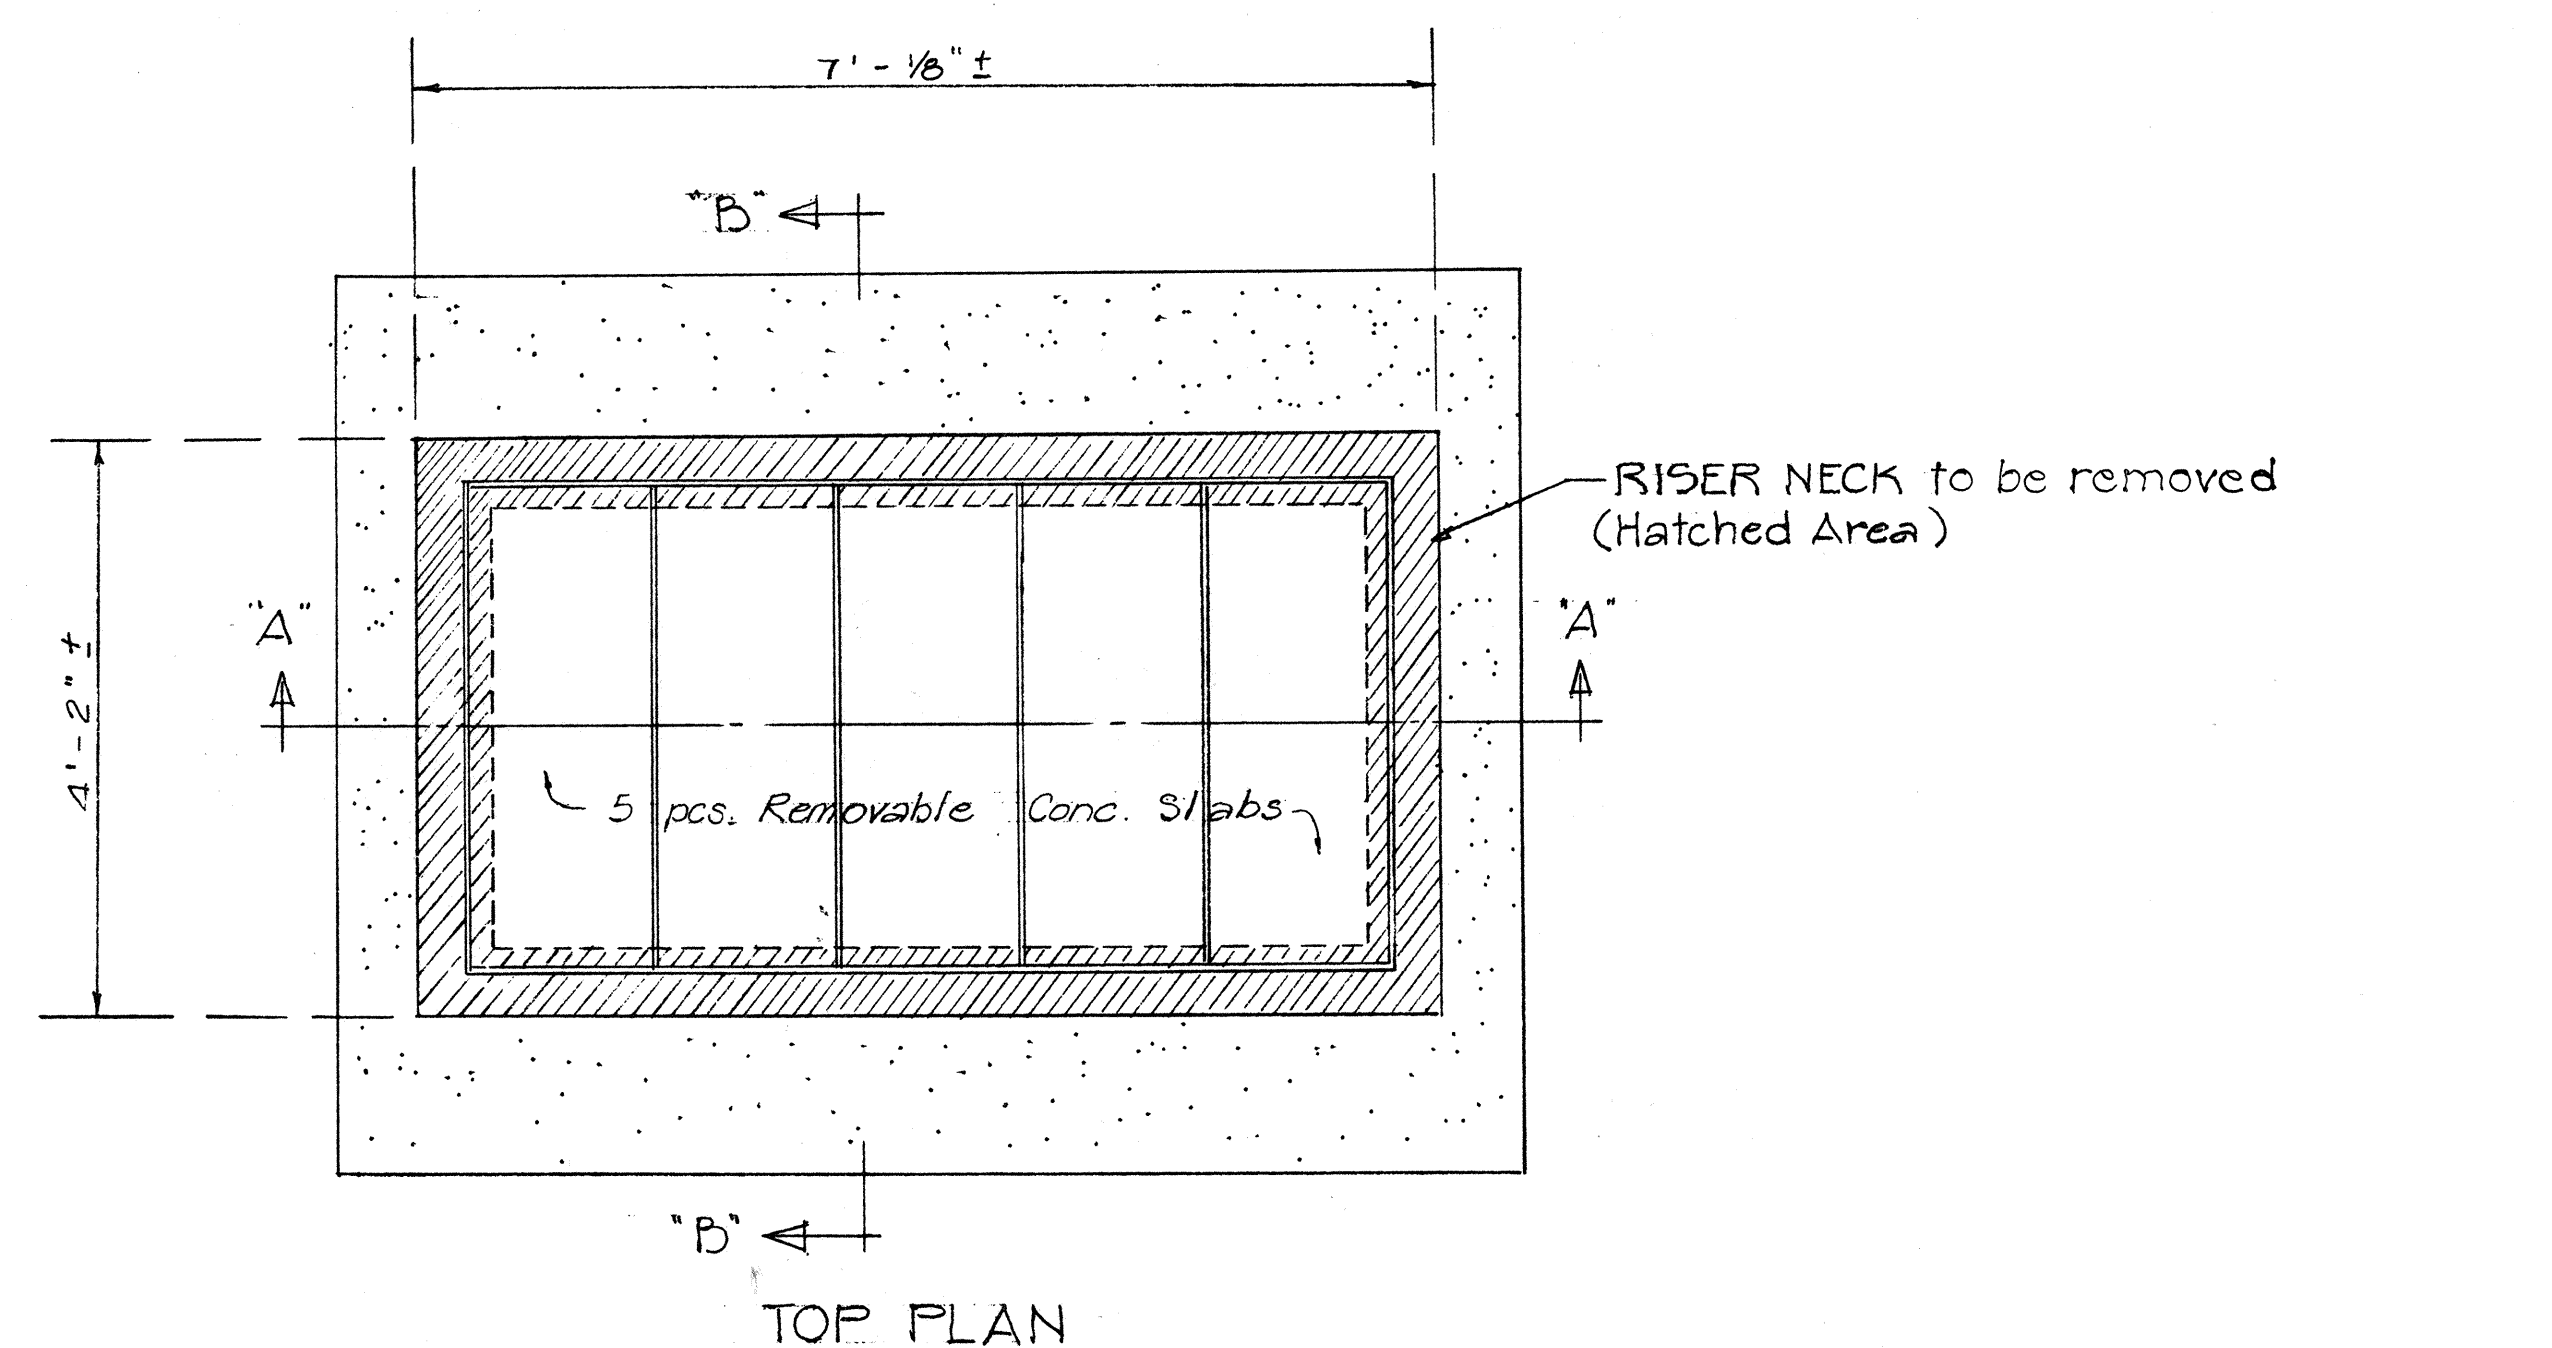

RISER NECK ADJUSTMENT DETAIL
ELECT. HANDHOLE, TYPE 57 (5'-0" x 7'-0")
@ HIGH STREET @ STA. 2+24 ± Rt.

SCALE: 3/4" = 1'-0"

NOTES:

1. New Riser Neck shall be constructed to meet new resurfacing finish grade. Construction details, maximum clearance, dimensions and materials shall be in accordance with Maui Electric Co. Standard Drawing No. 18848.
2. Removing and disposing of the existing Riser Neck shall not be paid for separately, but shall be considered incidental to adjusting the electric handhole.
3. If the work cannot be completed at the end of the work day, the Contractor shall provide a non-skid steel plate cover for partially completed handhole. This work shall be considered incidental to adjusting the electric handhole.
4. The Contractor shall notify MECO a minimum of 72 hours prior to commencing work.

DATE	_____
DESIGNED BY	_____
CHECKED BY	_____
NOTED BY	_____
ORIGINAL PLAN	_____

STATE OF HAWAII DEPARTMENT OF TRANSPORTATION HIGHWAYS DIVISION	
DETAILS AND NOTES	
HIGH STREET / MAIN STREET RESURFACING Project No. Hwy-M-02-21M	
Scale: As Noted	Date: Feb. 1991
SHEET No. 1 OF 1 SHEETS	