




FED. ROAD DIST. NO.	STATE	PROJ. NO.	FISCAL YEAR	SHEET NO.	TOTAL SHEETS
HAWAII	HAW.	HWY-M-02-91M	1991	5	19

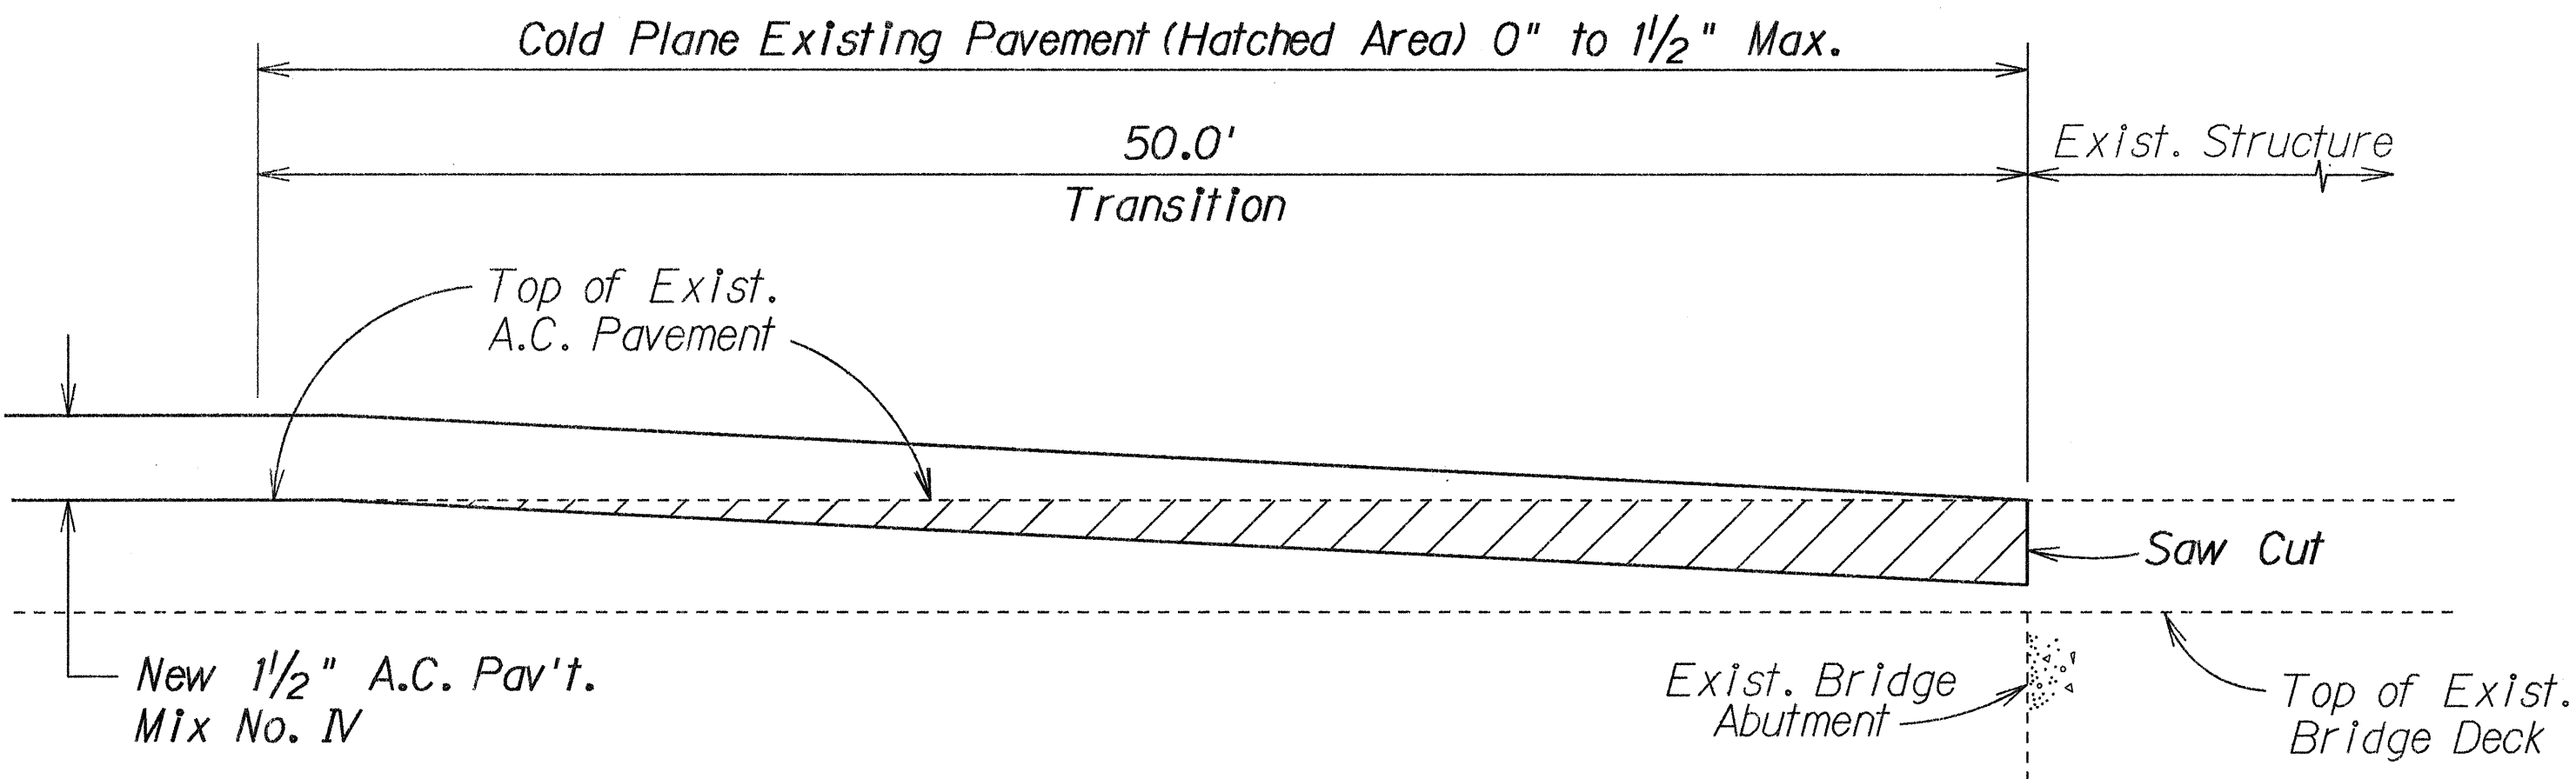


TYPICAL DETAIL AT WAIALE BRIDGE
Not to Scale

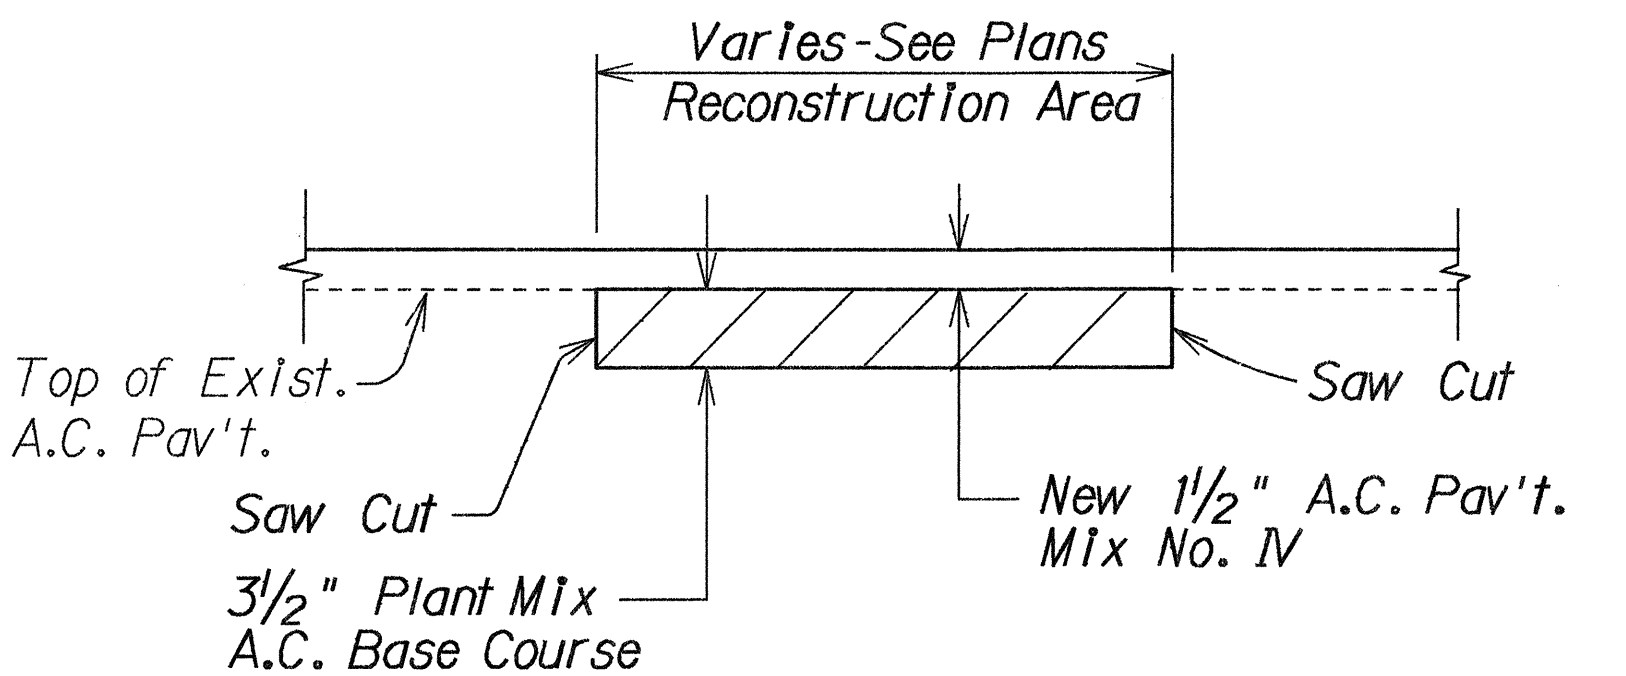


A.C. PAVEMENT RECONSTRUCTION DETAIL
Not to Scale

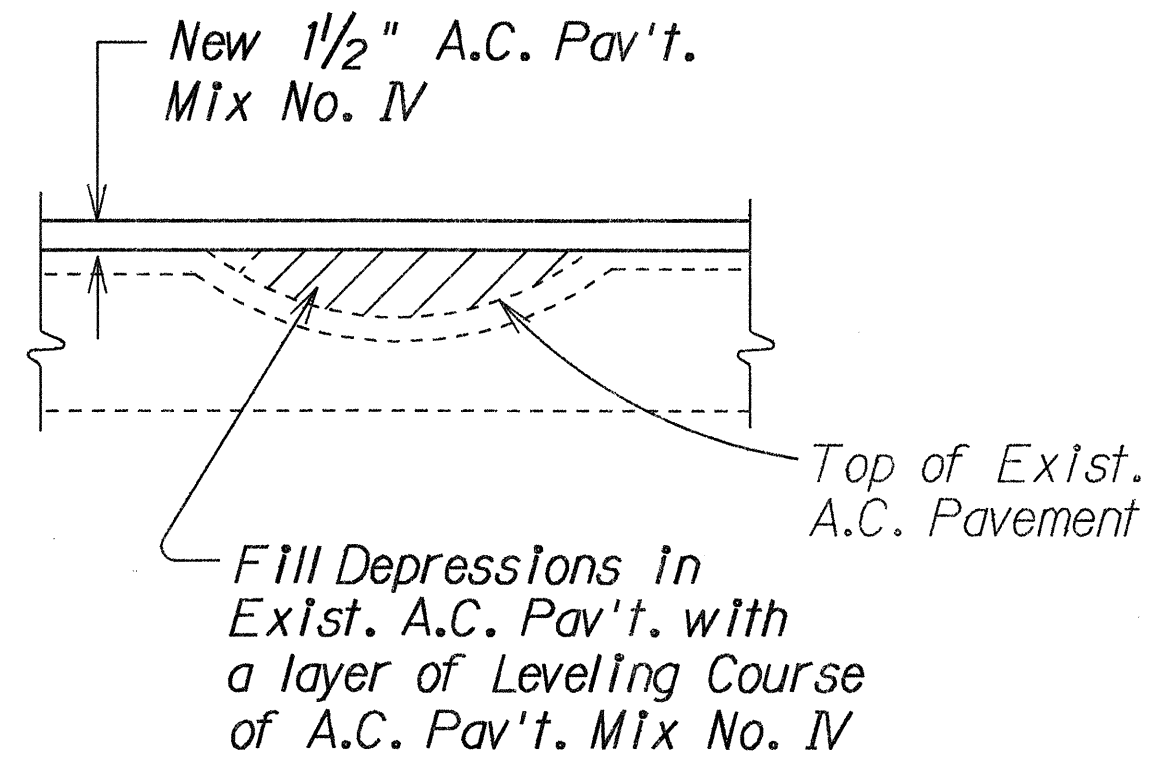


LEVELING COURSE DETAIL
Not to Scale

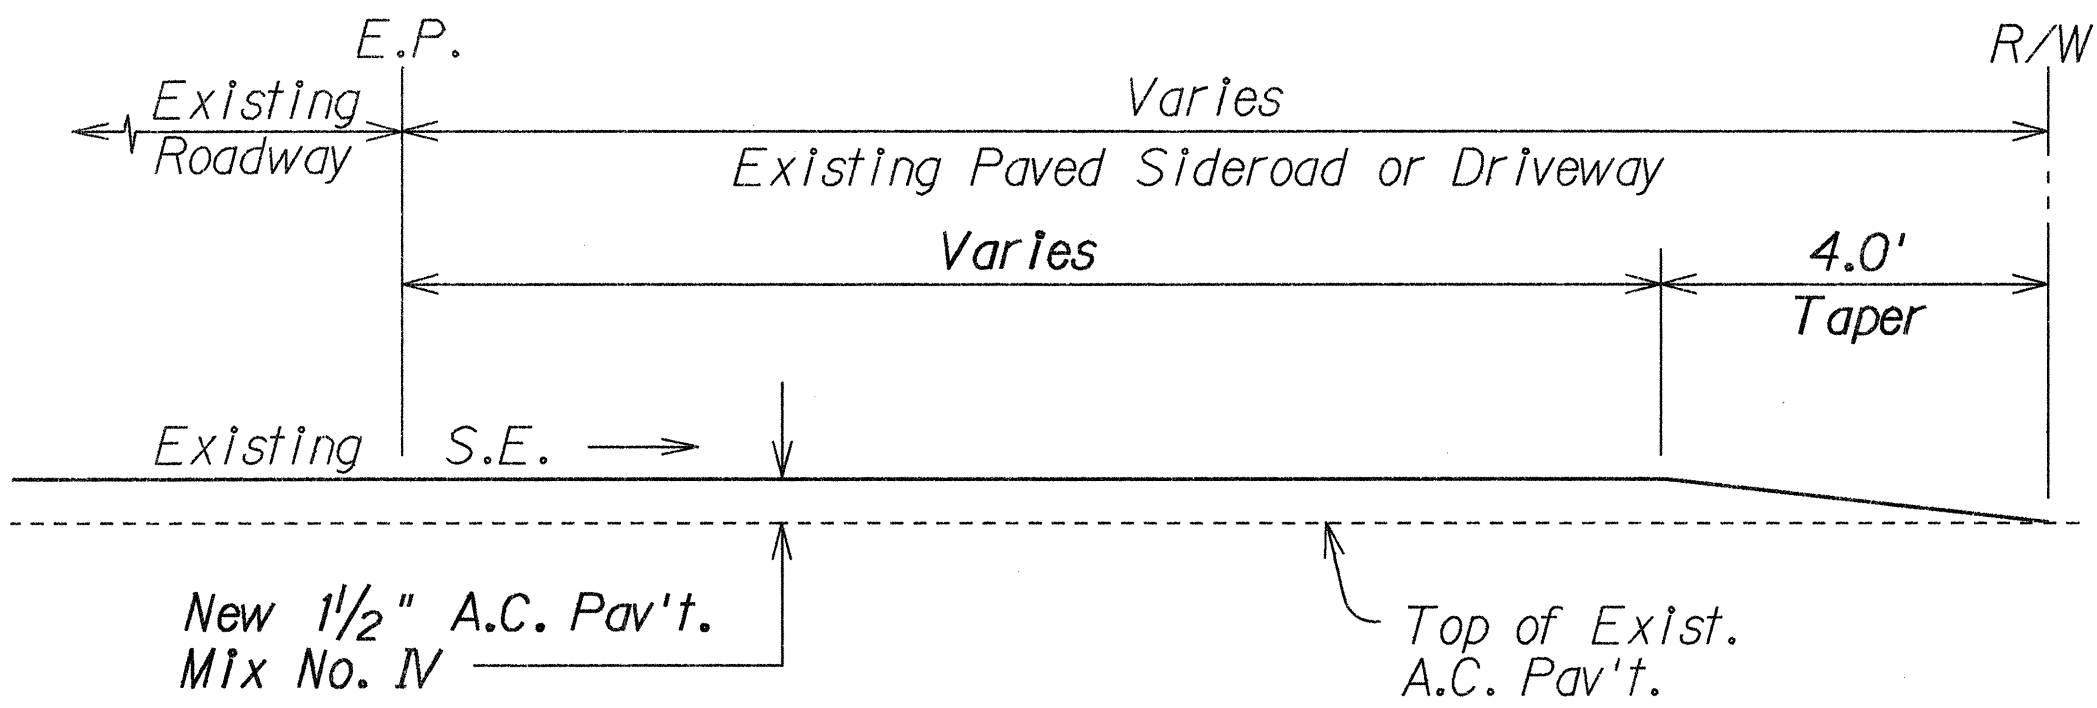


A.C. RESURFACING AT PAVED SIDEROAD OR PAVED DRIVEWAY DETAIL
Not to Scale

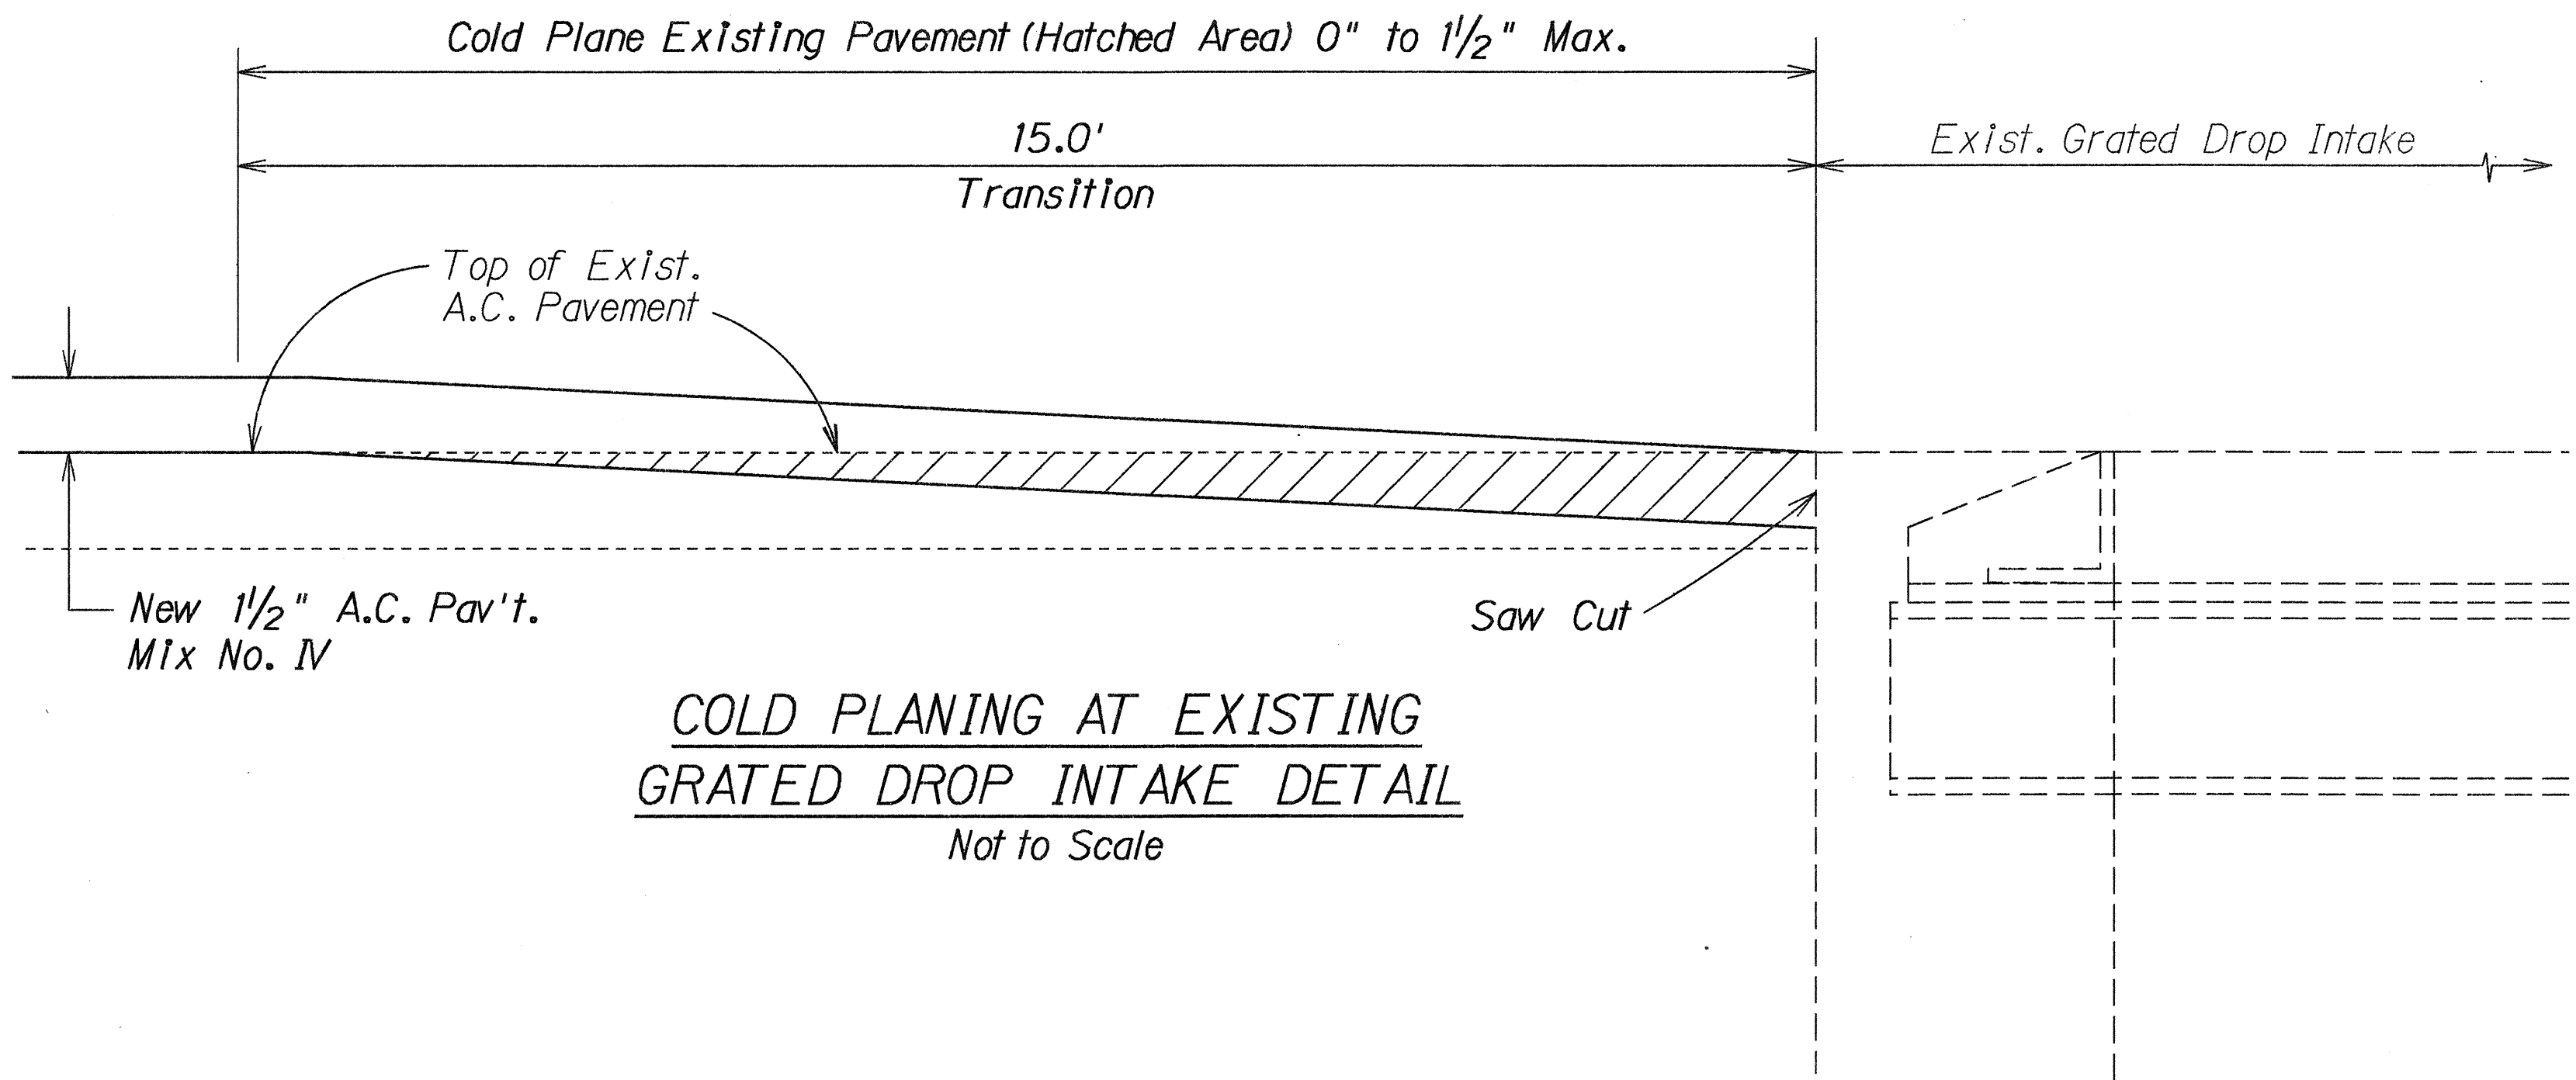

COLD PLANING AT EXISTING GRATED DROP INTAKE DETAIL
Not to Scale

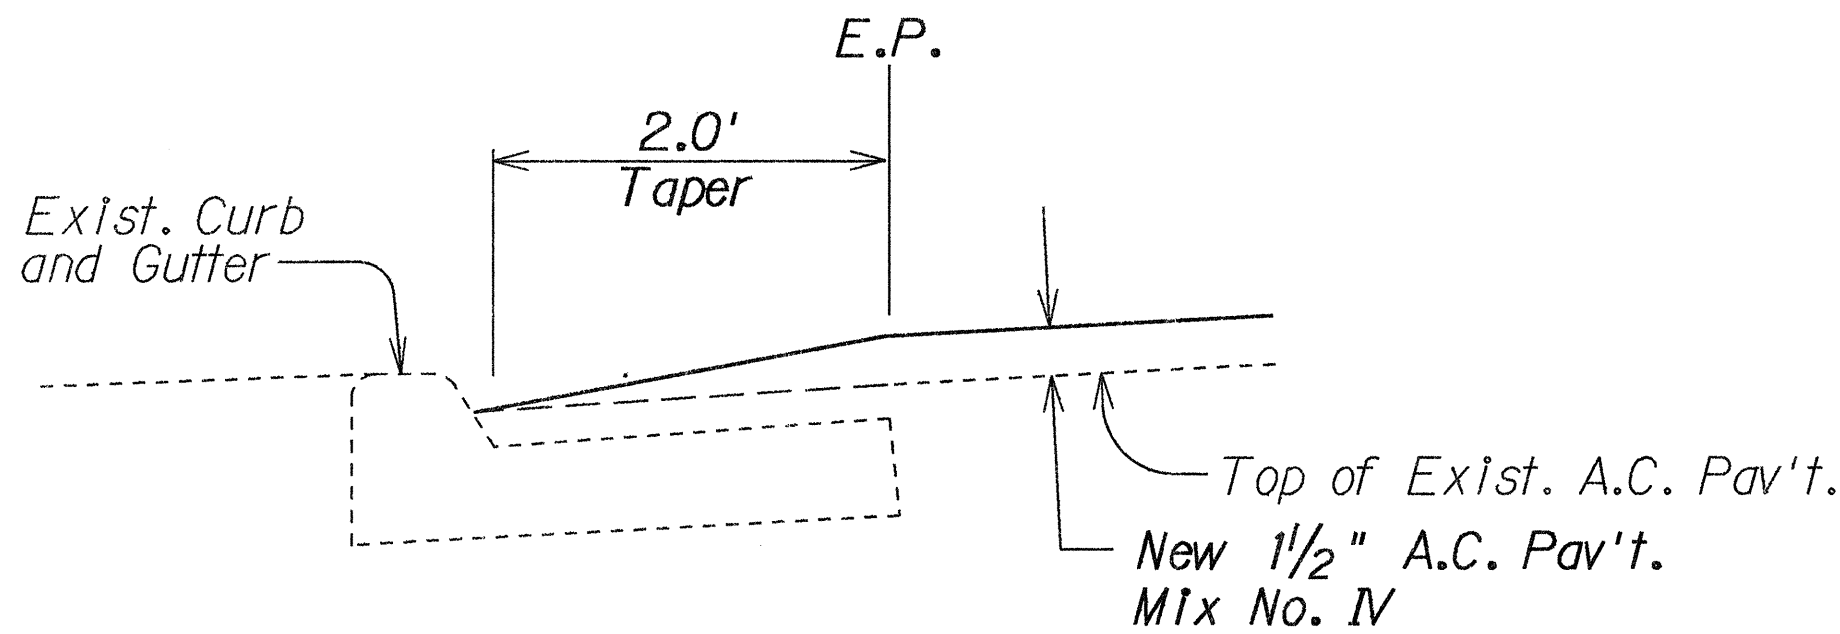

TYPICAL SECTION A.C. PAV'T. RESURFACING AT CURB AND GUTTER DETAIL
Not to Scale

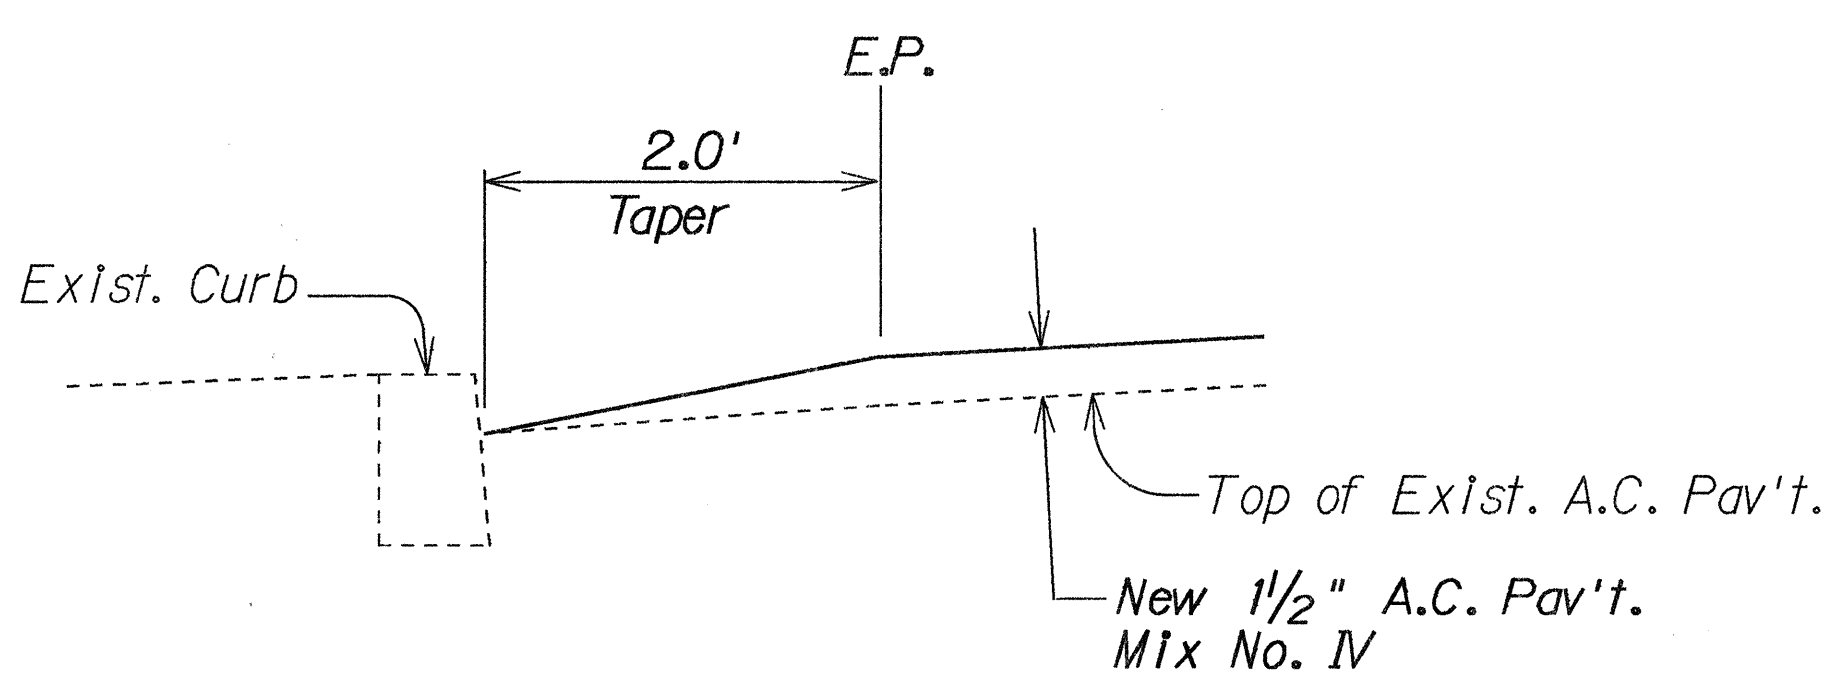

TYPICAL SECTION A.C. PAV'T. RESURFACING AT CURB DETAIL
Not to Scale

STATE OF HAWAII
DEPARTMENT OF TRANSPORTATION
HIGHWAYS DIVISION


MISCELLANEOUS DETAILS

HIGH STREET/MAIN STREET RESURFACING
PROJECT NO. HWY-M-02-91M


Scale: As Shown Date: Mar., 1991
SHEET No. 2 OF 3 SHEETS

SURVEY PLOTTED BY	DATE
DESIGNED BY	
TRACED BY	
NOTED BY	
CHECKED BY	
ORIGINAL PLAN	
NOTE BOOK	

FED. ROAD DIST. NO.	STATE	PROJ. NO.	FISCAL YEAR	SHEET NO.	TOTAL SHEETS
HAWAII	HAW.	HWY-M-02-91M	1991	6	19

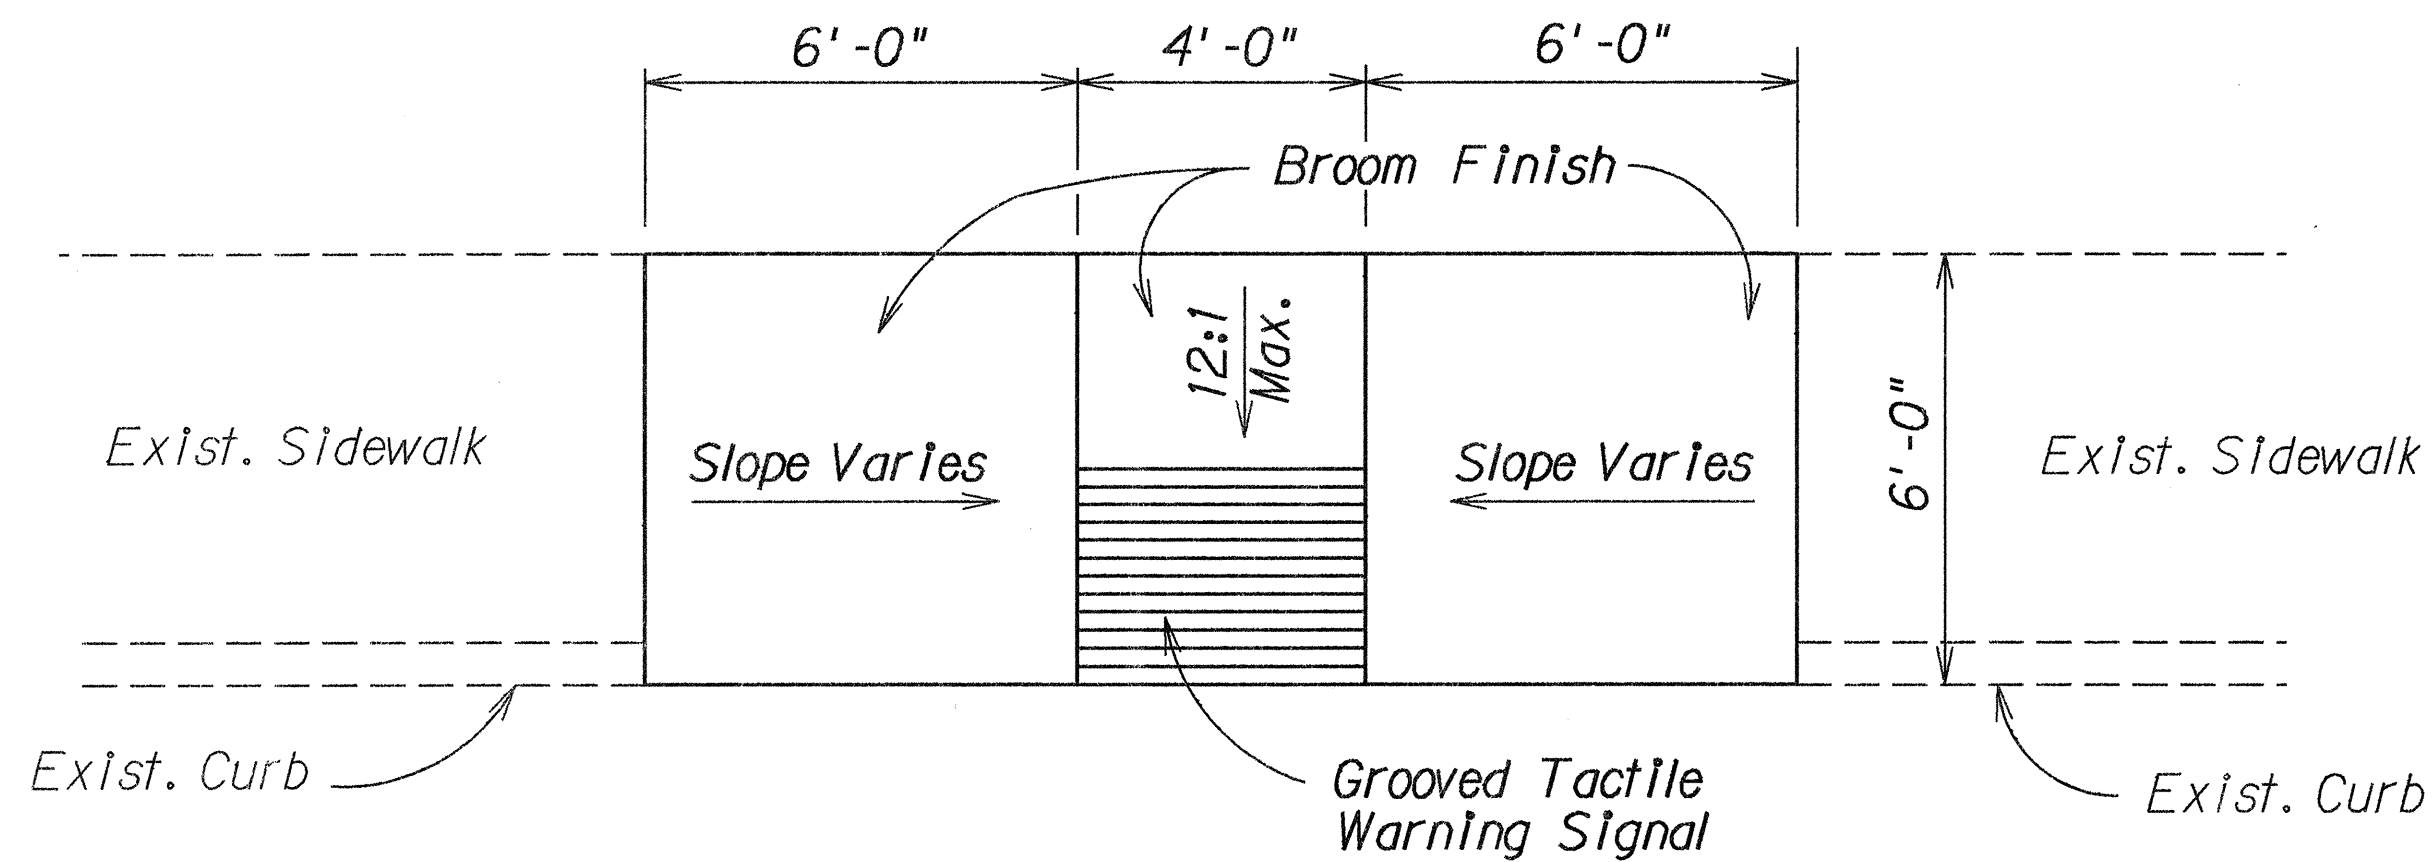


PLAN

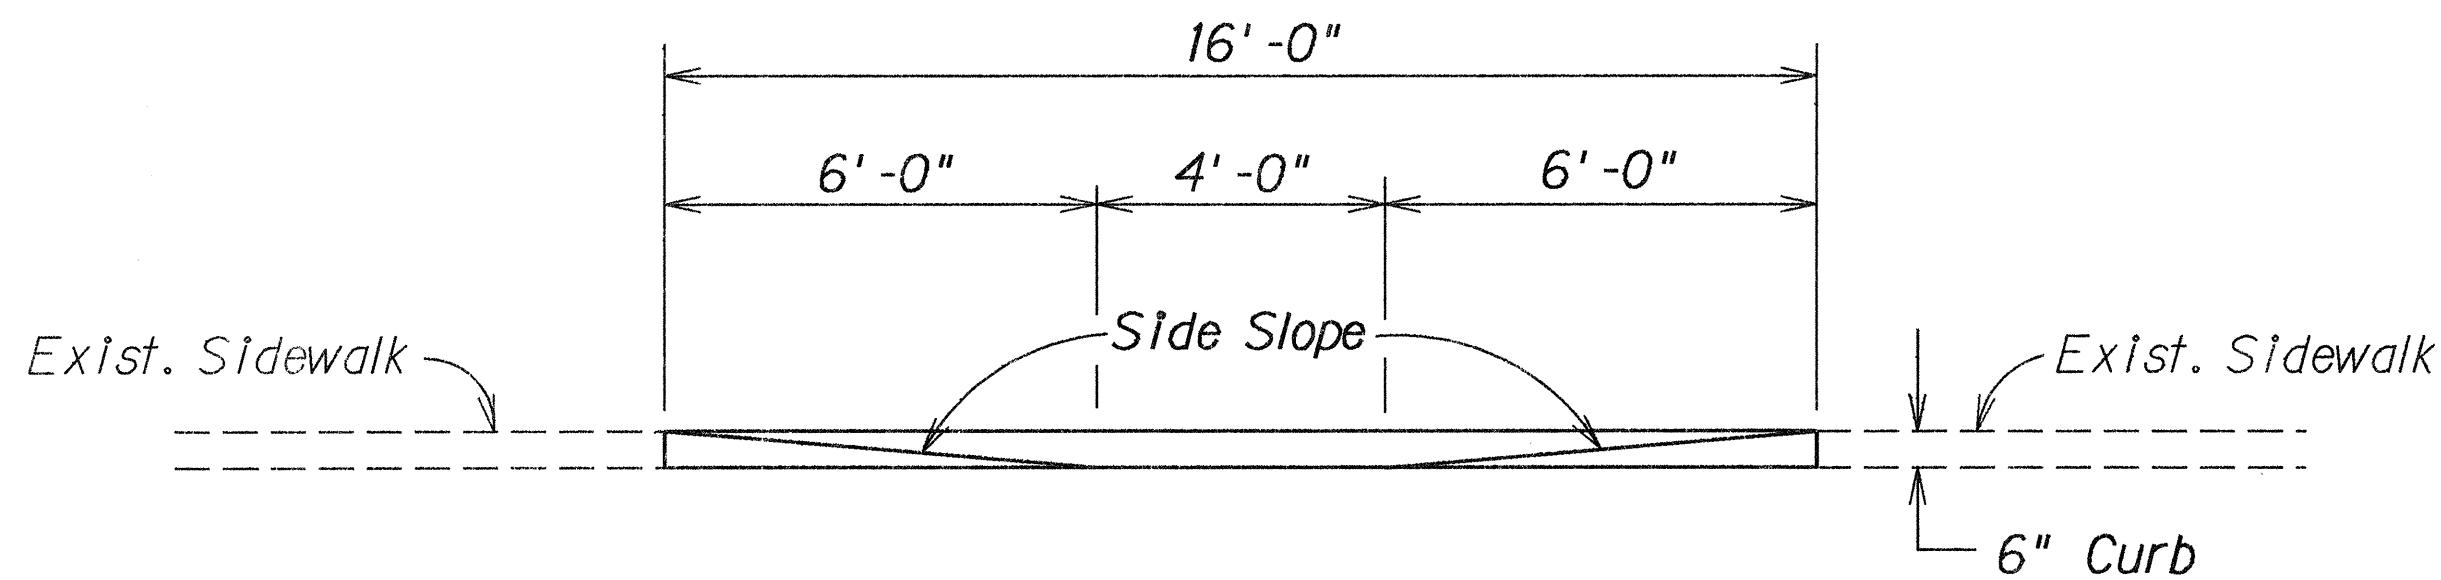


ELEVATION

WHEELCHAIR RAMP TYPICAL DETAIL
TYPE "D" MODIFIED

Scale: $\frac{3}{8}$ " = 1' - 0"

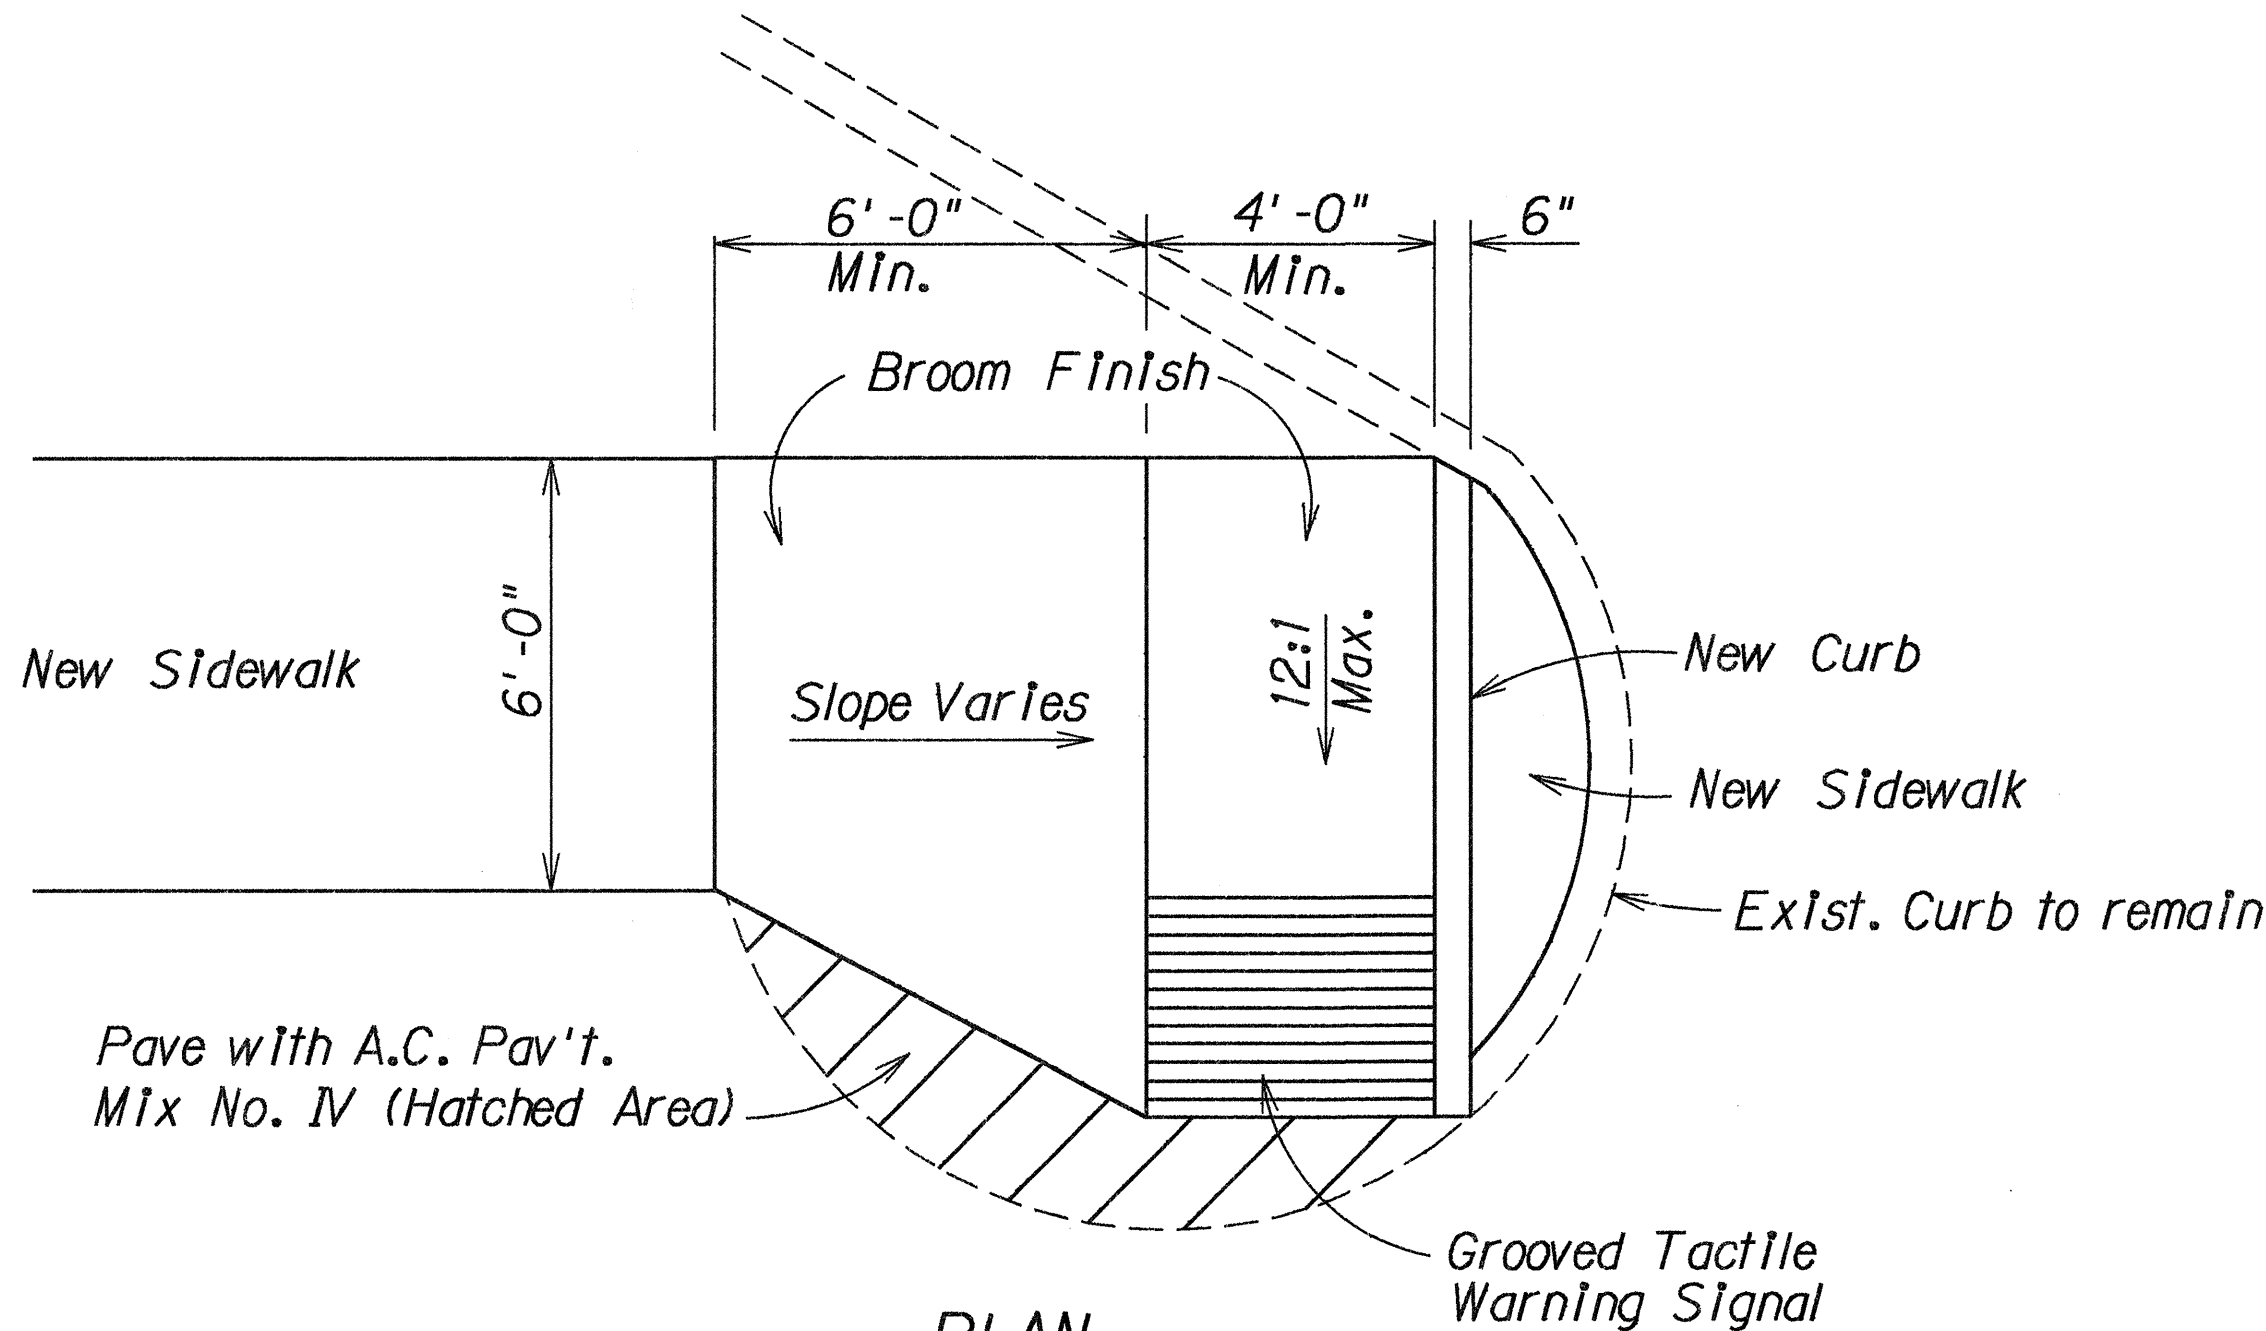


PLAN

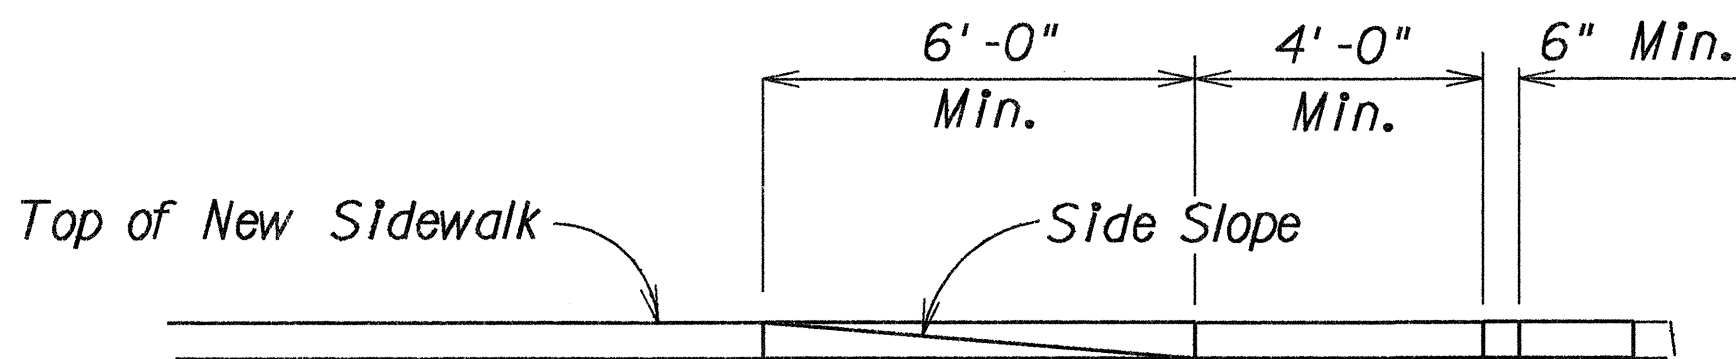

ELEVATION


WHEELCHAIR RAMP TYPICAL DETAIL
TYPE "K"

Scale: $\frac{3}{8}$ " = 1' - 0"

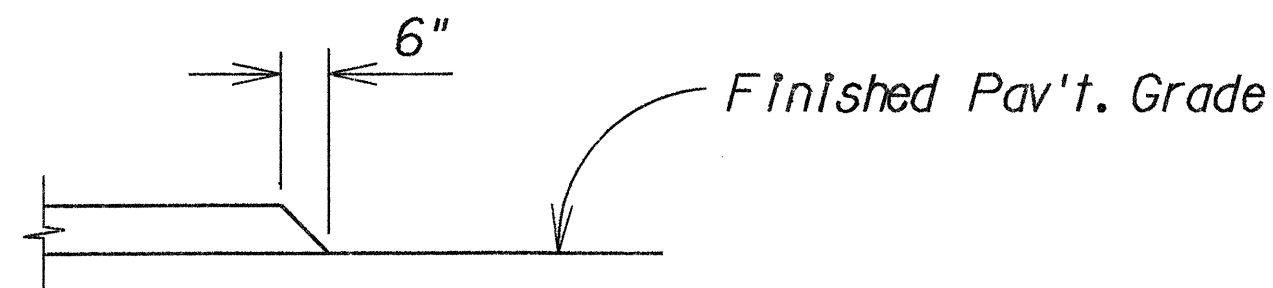


BITUMINOUS CURB, TYPE 6
TRANSITION DETAIL

Scale: $\frac{1}{2}$ " = 1' - 0"

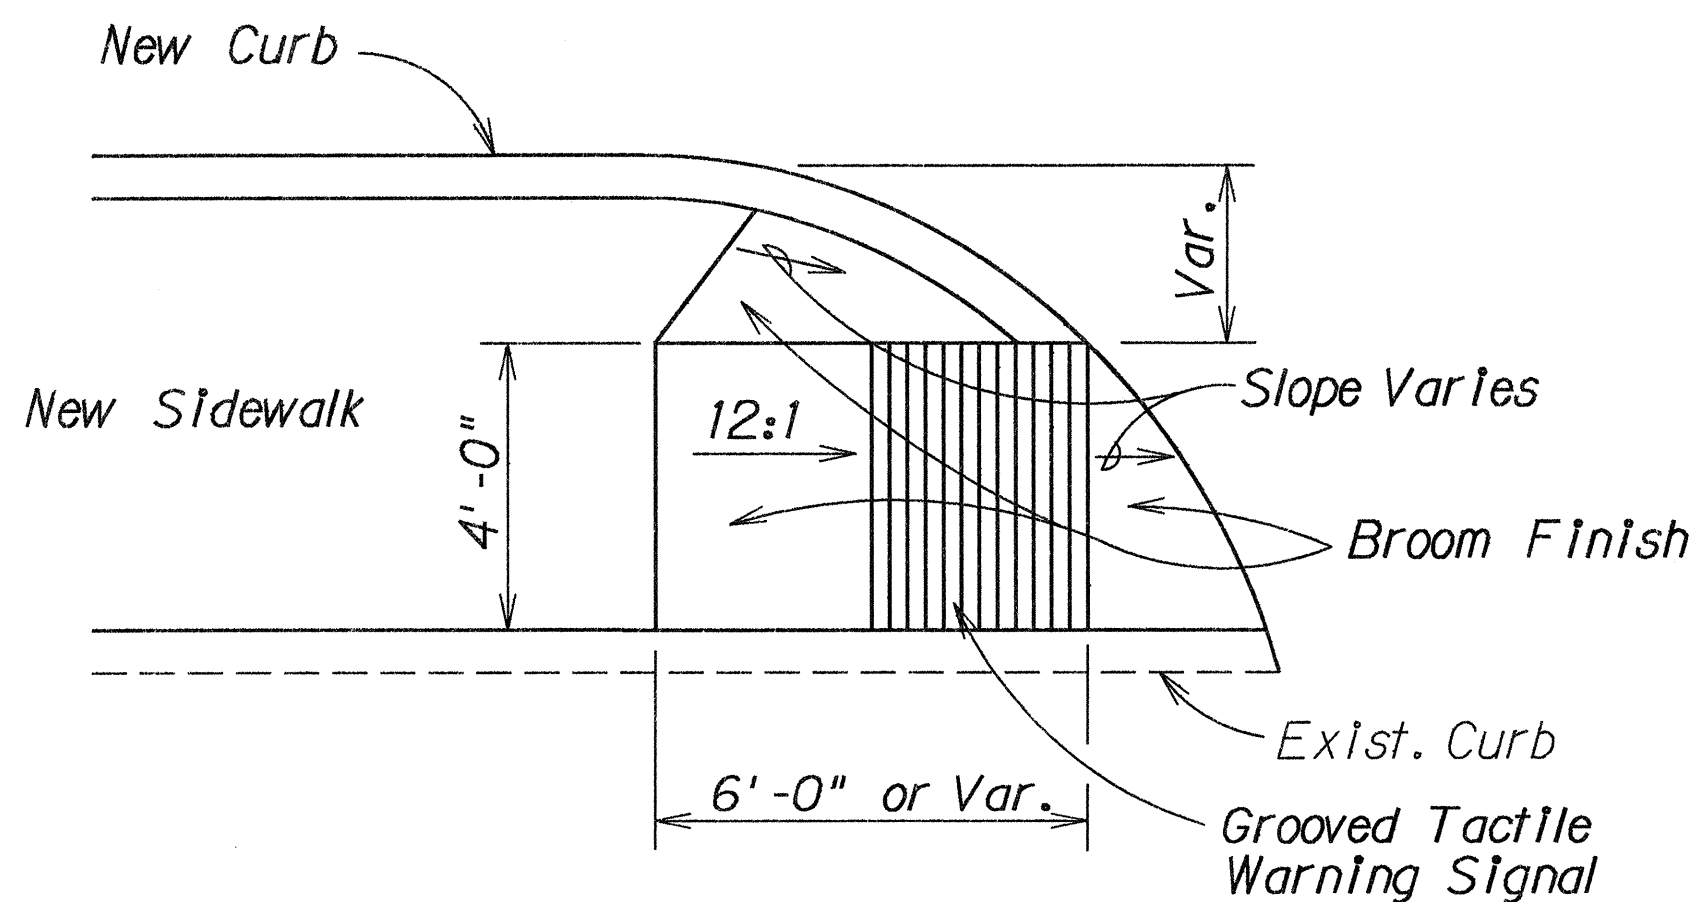


WHEELCHAIR RAMP TYPICAL DETAIL
TYPE "E" MODIFIED

Scale: $\frac{3}{8}$ " = 1' - 0"

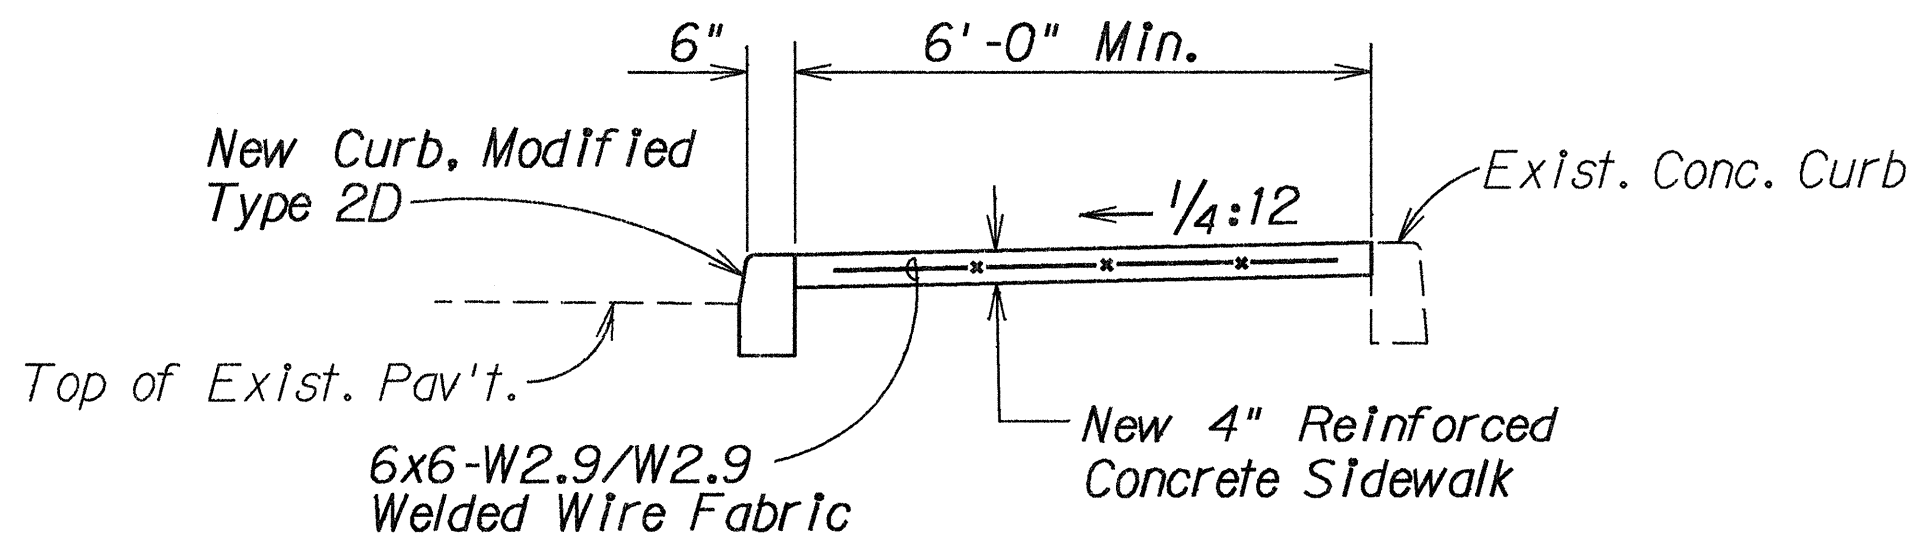

REINFORCED CONCRETE SIDEWALK TYPICAL DETAIL

Scale: $\frac{1}{2}$ " = 1' - 0"

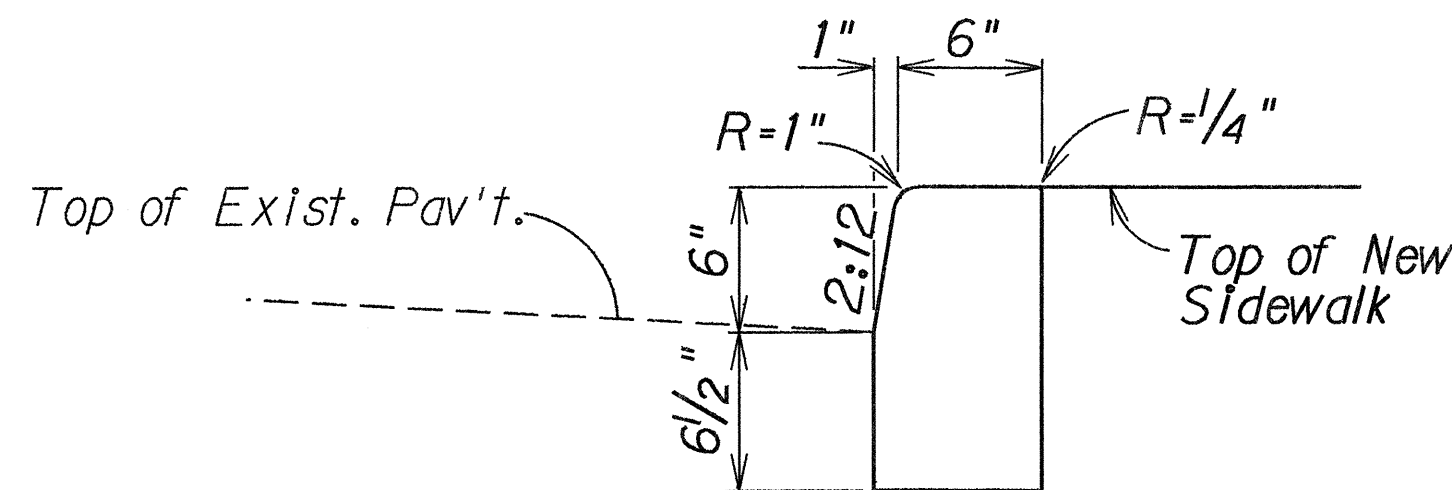

CURB, MODIFIED TYPE 2D DETAIL

Scale: $1\frac{1}{2}$ " = 1' - 0"

STATE OF HAWAII
DEPARTMENT OF TRANSPORTATION
HIGHWAYS DIVISION

MISCELLANEOUS DETAILS

HIGH STREET/MAIN STREET RESURFACING
PROJECT NO. HWY-M-02-91M

Scale: As Shown Date: Mar., 1991

SHEET No. 3 OF 3 SHEETS