




FED. ROAD DIST. NO.	STATE	PROJ. NO.	FISCAL YEAR	SHEET NO.	TOTAL SHEETS
HAWAII	HAW.	HWY-M-02-91M	1991	4	19

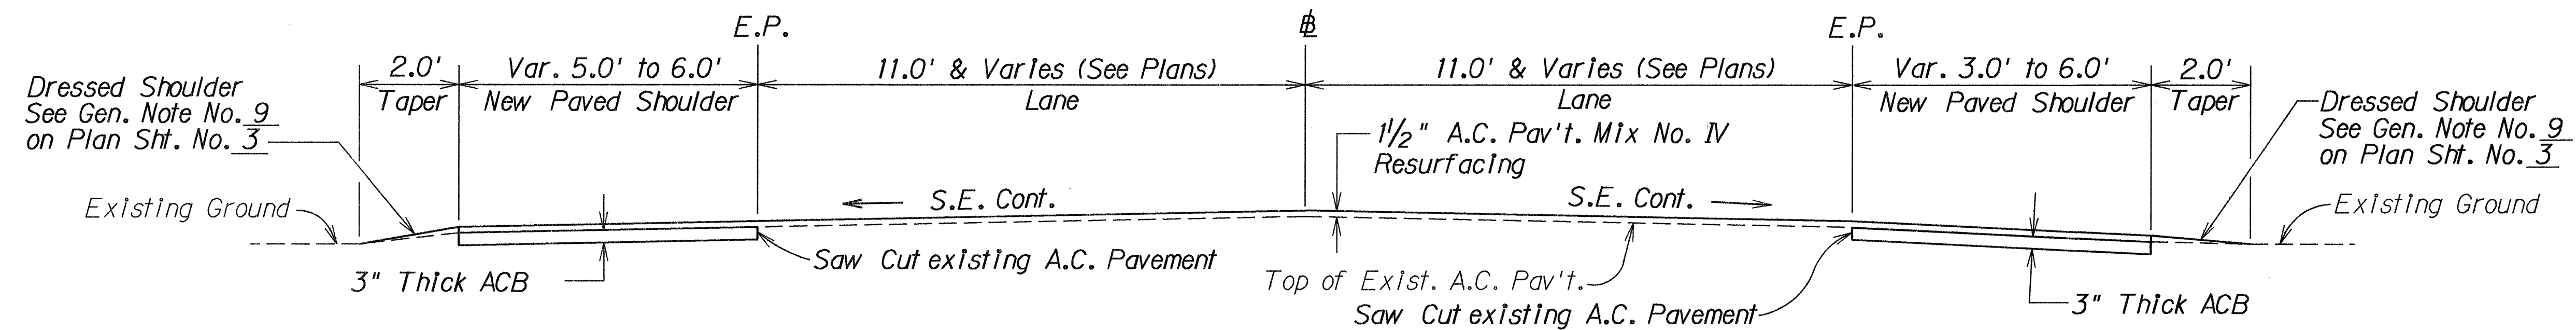


HIGH STREET
Sta. 287+50± to Sta. 300+70±
Scale: 1/2" = 1'-0"

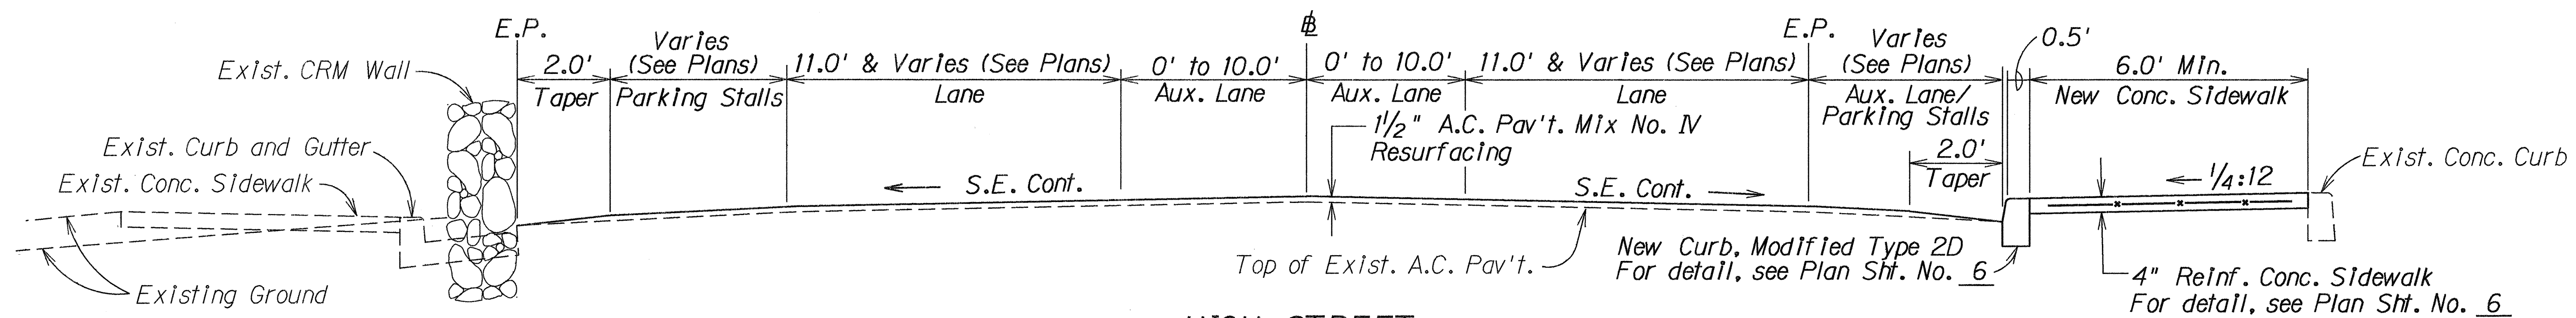

HIGH STREET
Sta. 300+70± to Sta. 8+06.93±
Scale: 1/2" = 1'-0"

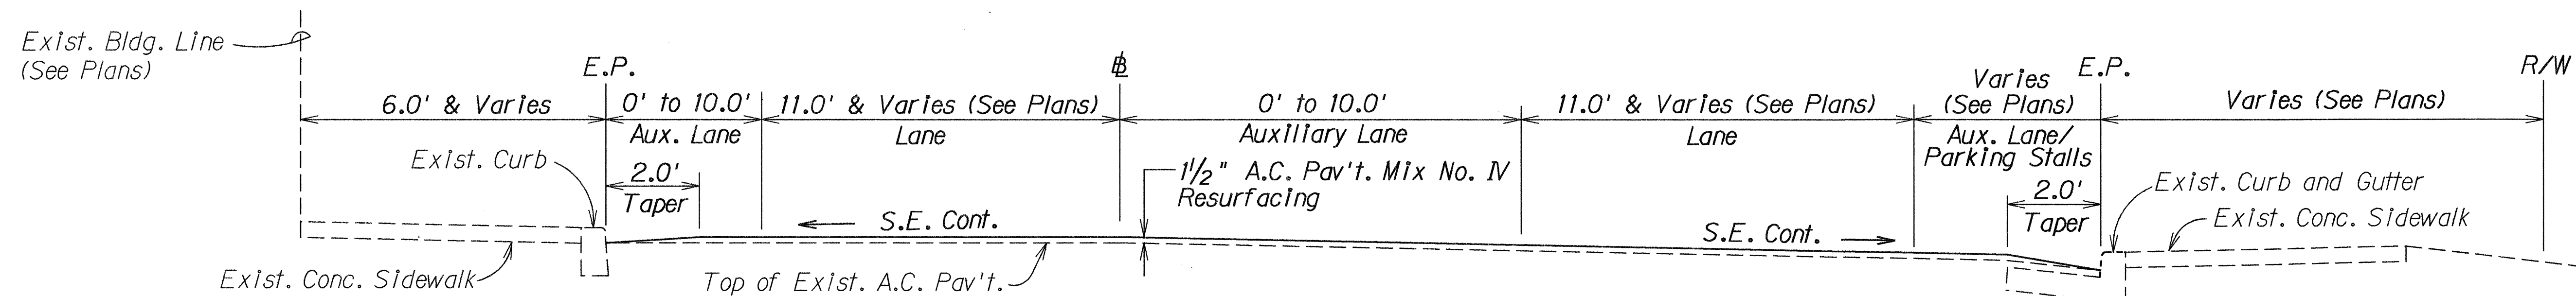

MAIN STREET
Sta. 8+06.93± to Sta. 25+25±
Scale: 1/2" = 1'-0"

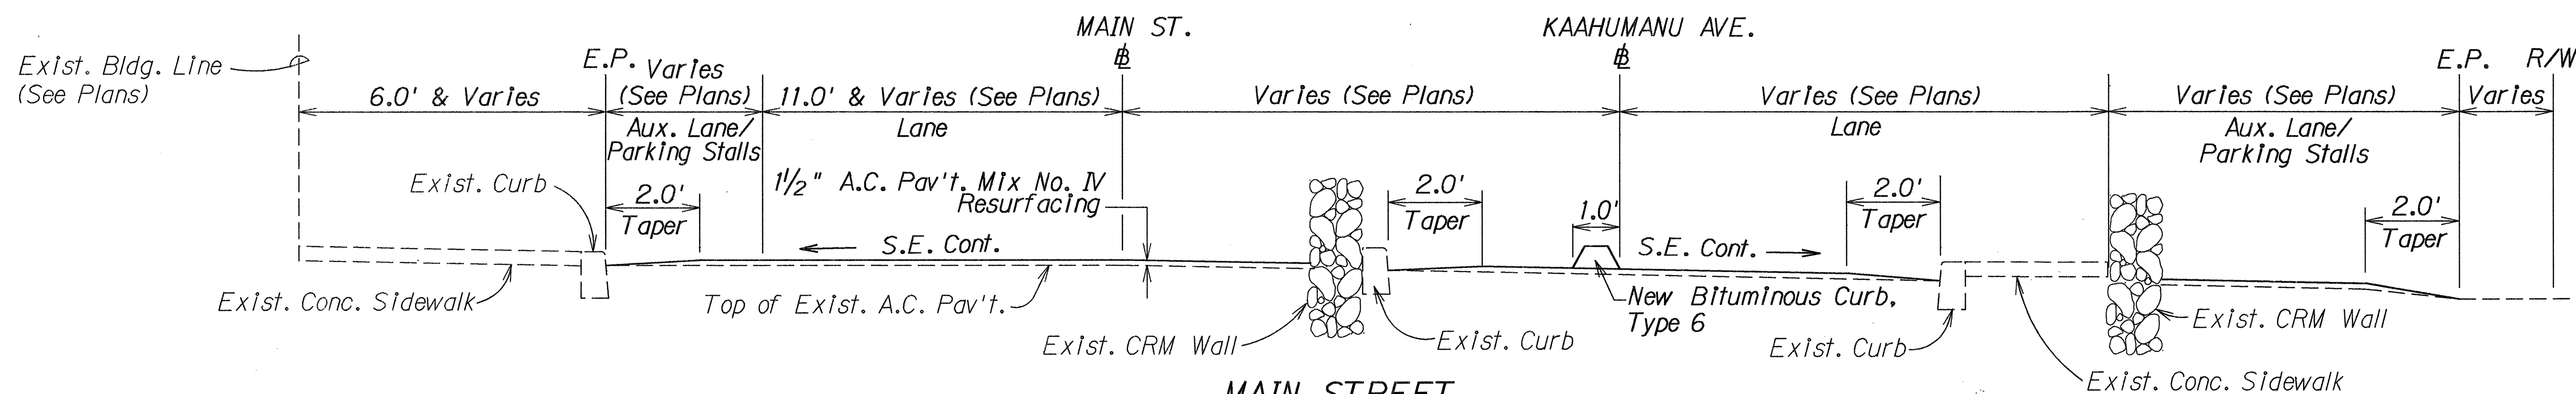

MAIN STREET
Main St. Sta. 25+25± to Kaahumanu Ave. Sta. 20+65±
Scale: 1/2" = 1'-0"

STATE OF HAWAII
DEPARTMENT OF TRANSPORTATION
HIGHWAYS DIVISION

TYPICAL SECTIONS

HIGH STREET/MAIN STREET RESURFACING
PROJECT NO. HWY-M-02-91M

Scale: As Shown Date: Mar., 1991

SHEET No. 1 OF 3 SHEETS