


INDEX TO DRAWINGS	
SHEET NO.	DESCRIPTION
1	TITLE SHEET
2	STANDARD PLAN SUMMARY
3	GENERAL NOTES & LEGEND
4	TYPICAL SECTION AND MISCELLANEOUS DETAILS
5-15	ROADWAY PLANS
16	DRAINAGE SUMMARY & NOTES
17-24	DRAINAGE DETAILS
25-31	TRAFFIC SUMMARIES

FED. ROAD DIST. NO.	STATE	PROJ. NO.	FISCAL YEAR	SHEET NO.	TOTAL SHEETS
HAWAII	HAW.	30A-01-91M	1991	1	31



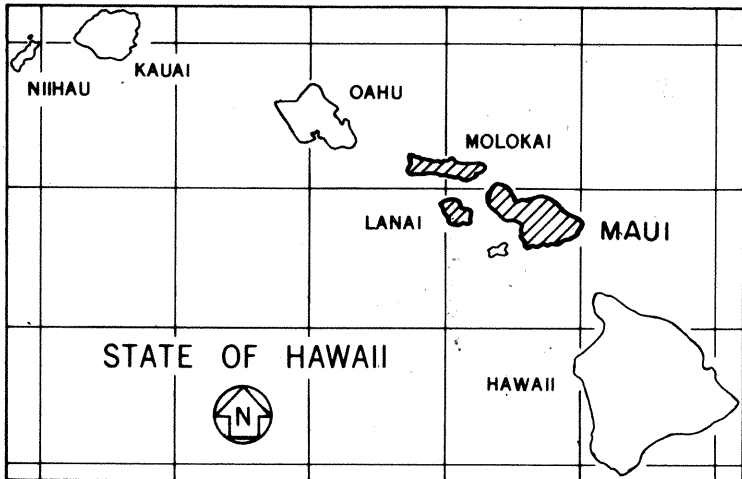


STATE OF HAWAII
DEPARTMENT OF TRANSPORTATION
HIGHWAYS DIVISION
HONOLULU, HAWAII

PLANS FOR
HONOAPIILANI HIGHWAY RESURFACING
HONOKAHUA TO HONOKOHAU
PROJECT NO. 30A-01-91M



DISTRICT OF LAHAINA
ISLAND OF MAUI

LOCATION OF PROJECT

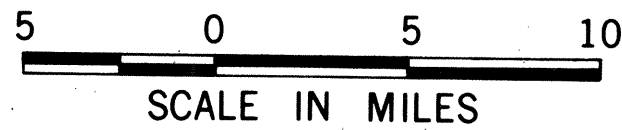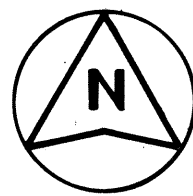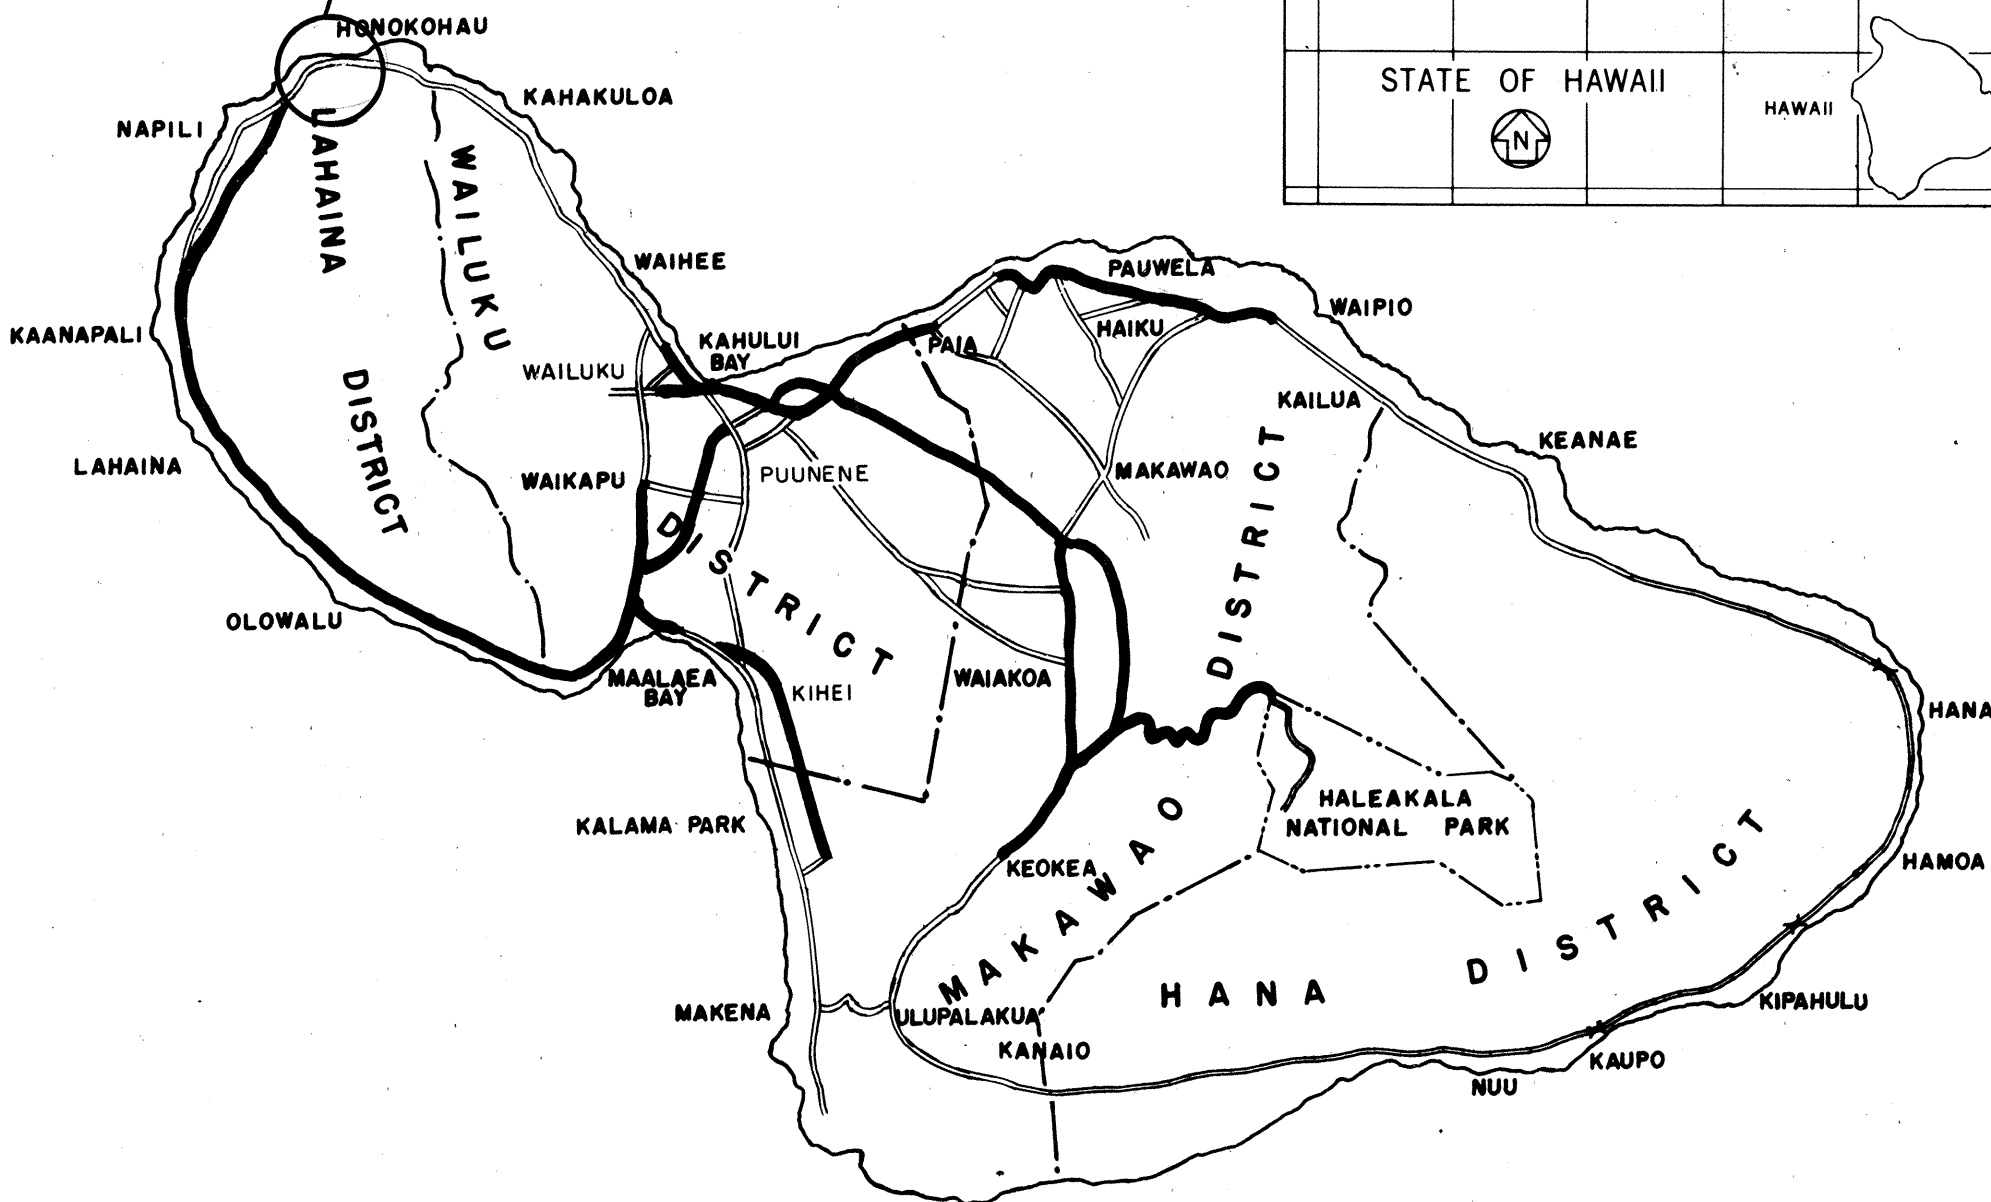


FEDERAL AID PROJECTS PREVIOUSLY CONSTRUCTED
OR UNDER CONSTRUCTION

MILE POST 31.19 TO MILE POST 35.88

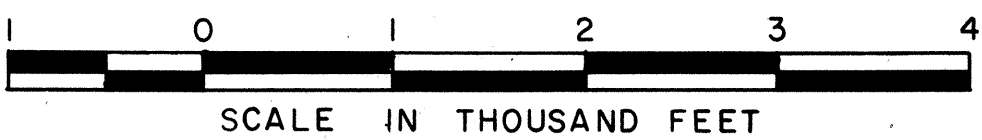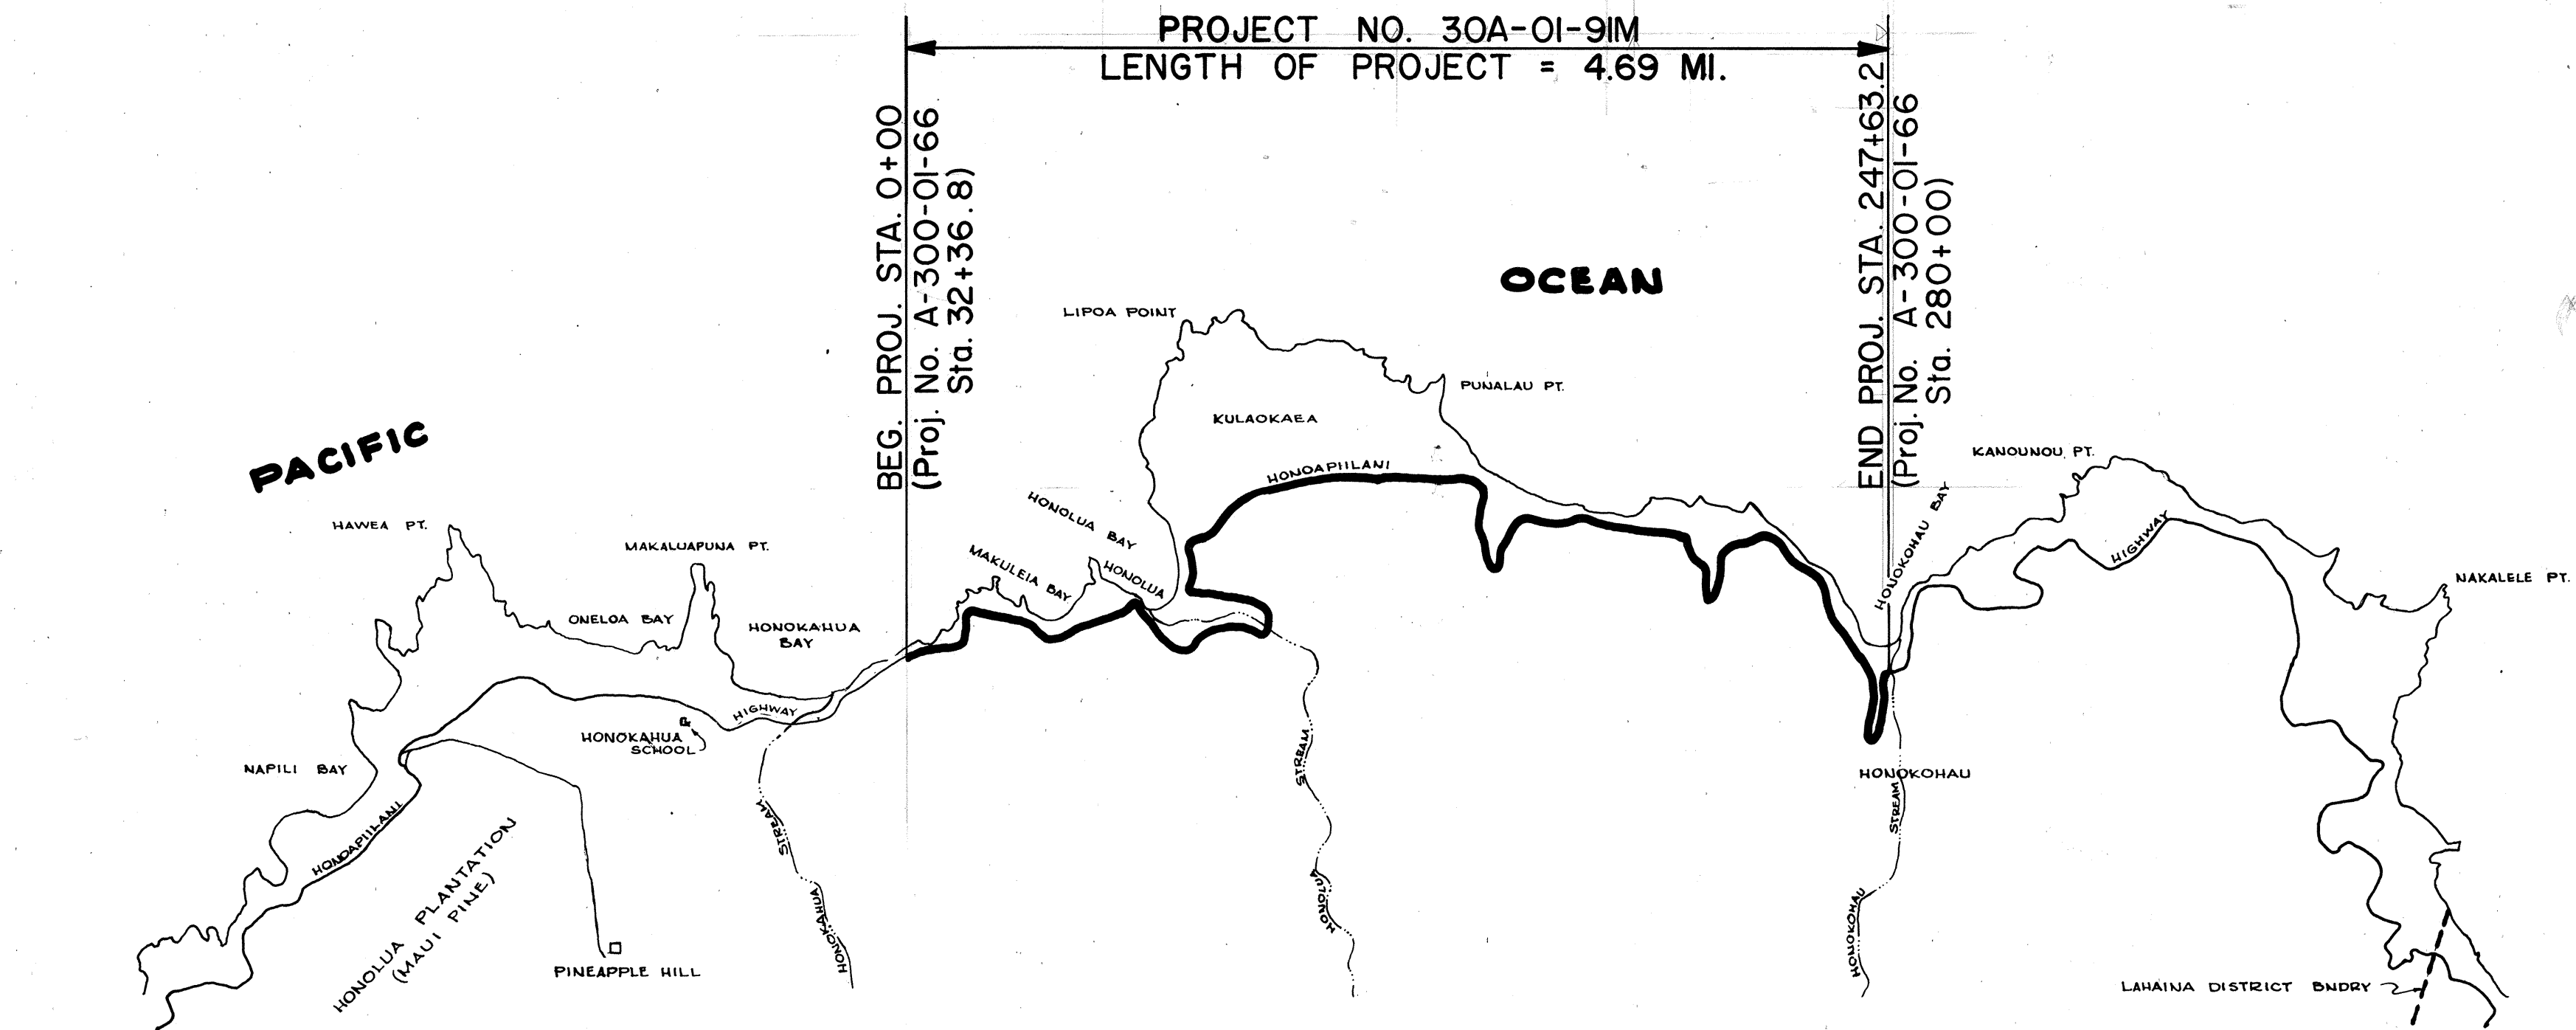

LAYOUT PLAN

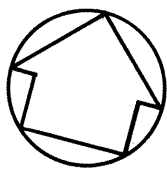

ALLAN T. NISHIMURA
DESIGNED BY
548-7490
P. S. & E. BY
MAY, 1991
DATE
PHONE

DEPARTMENT OF TRANSPORTATION
STATE OF HAWAII
APPROVED:
Edmund J. Jones 4/3/91
DIR. OF TRANSPORTATION DATE