
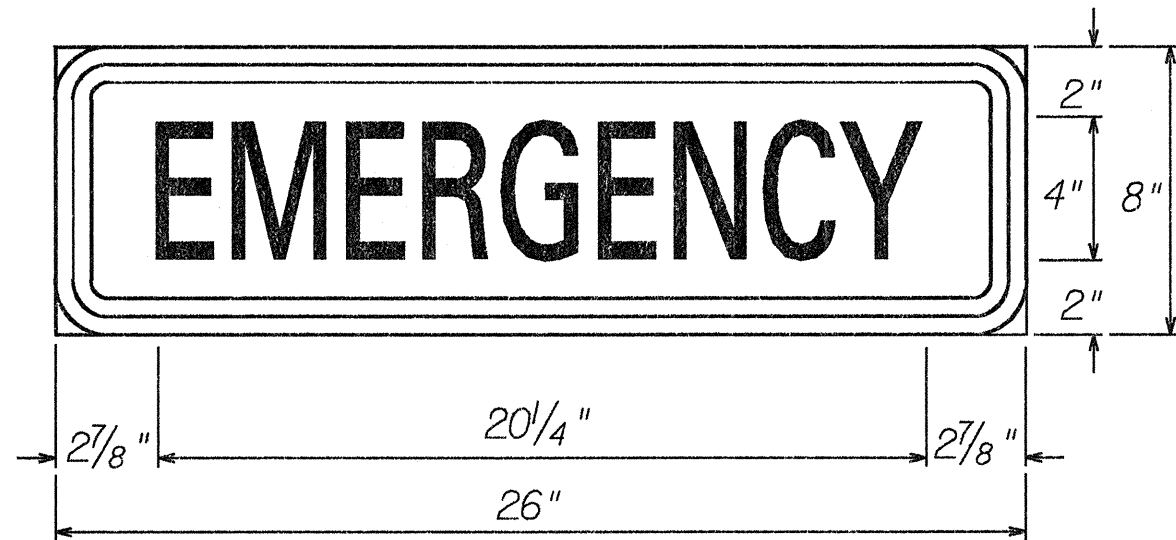



FED. ROAD DIST. NO.	STATE	PROJ. NO.	FISCAL YEAR	SHEET NO.	TOTAL SHEETS
HAWAII	HAW.	HWY-03-90	1991	7	7

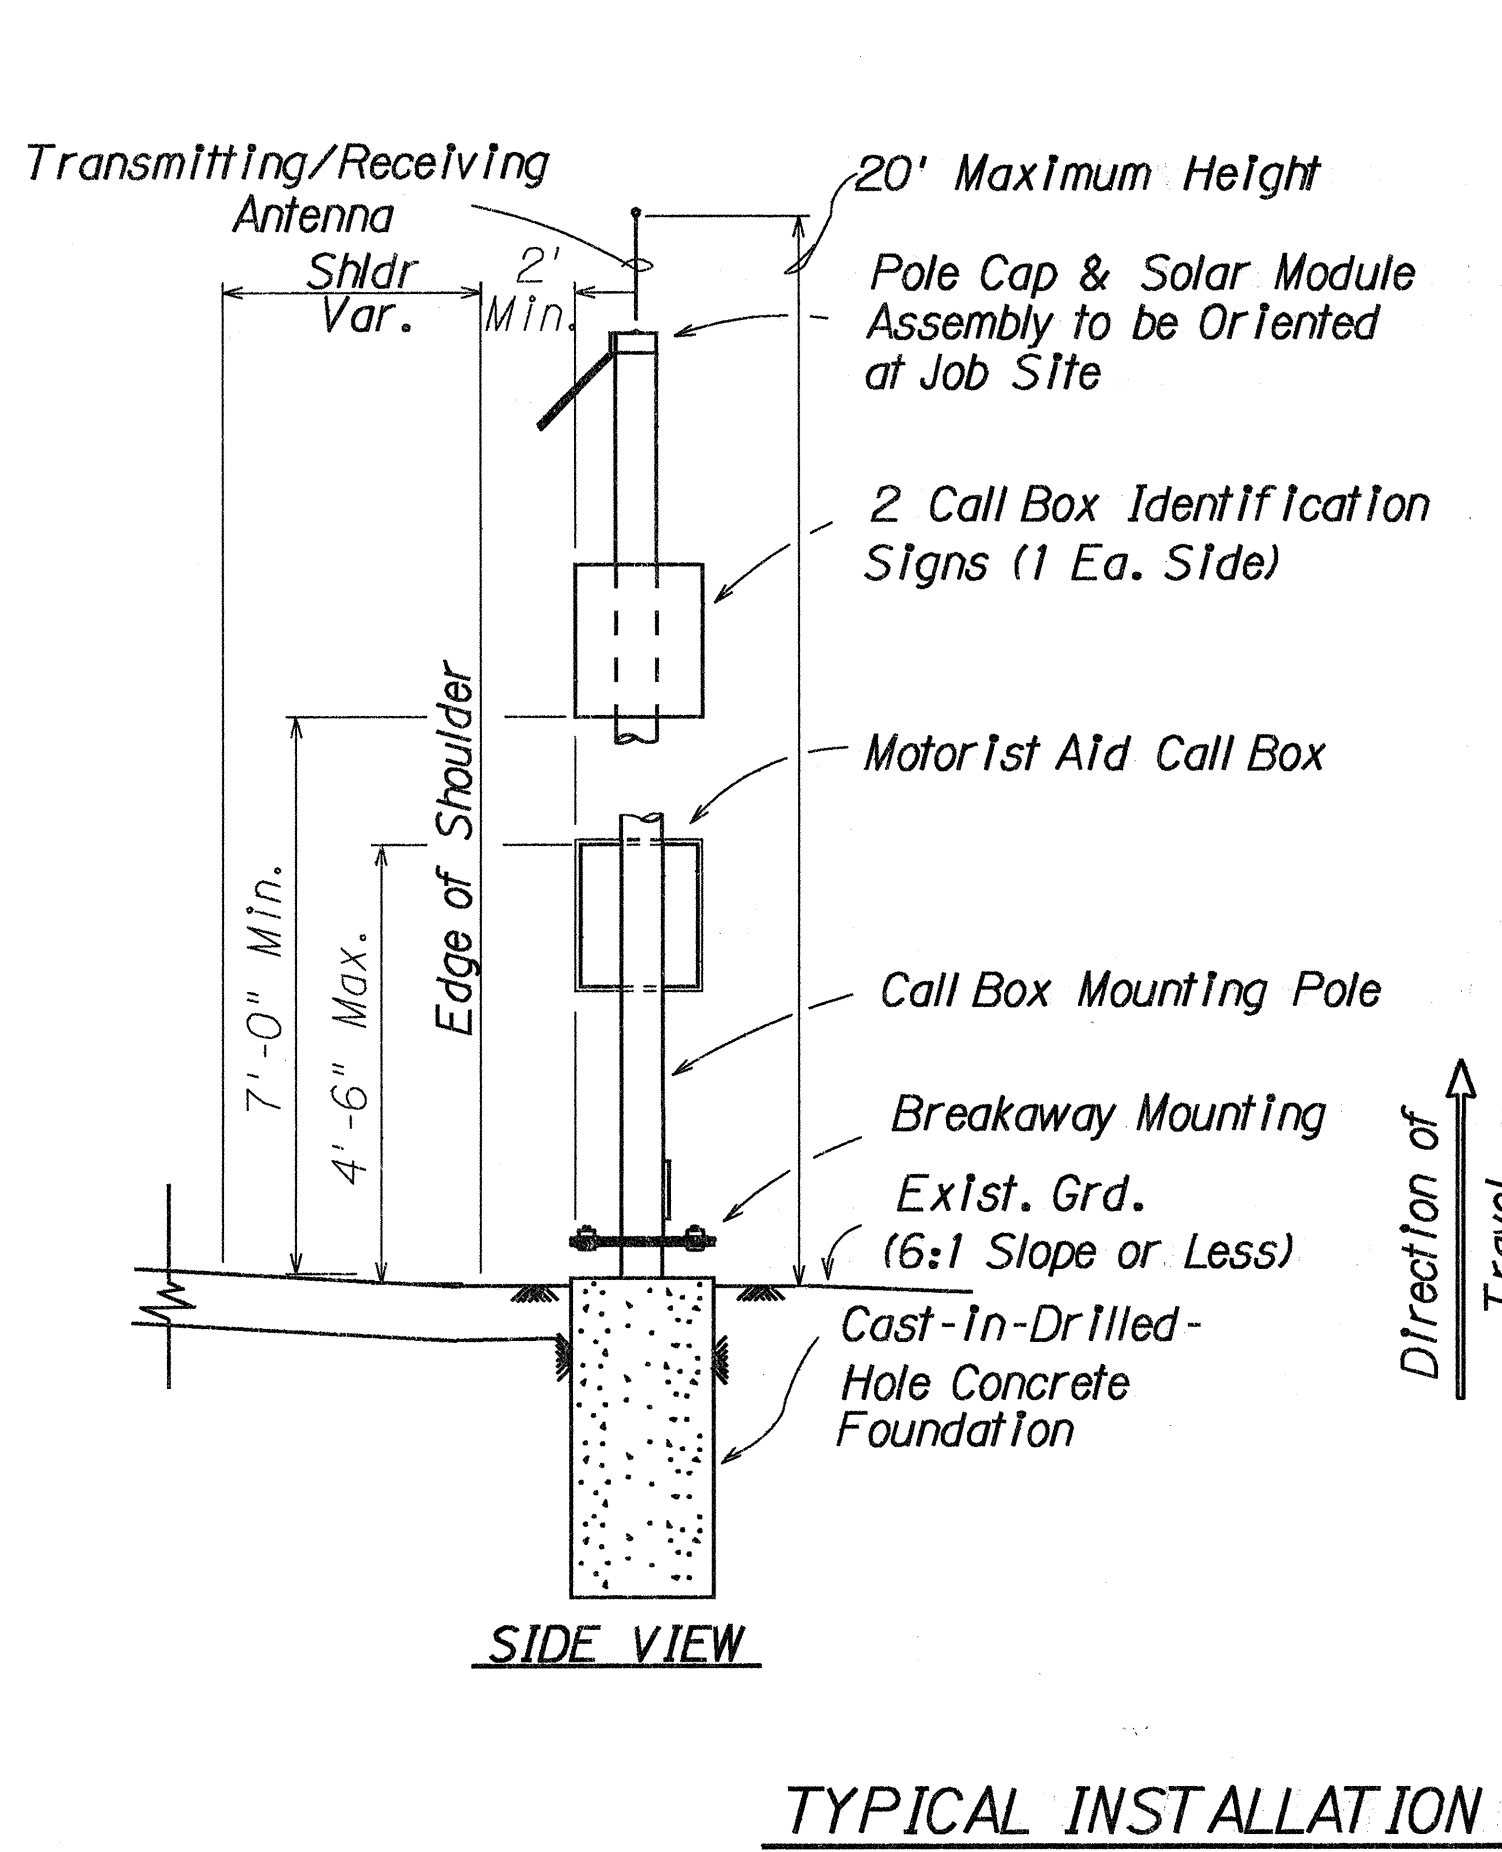

NOTES:

1. Lettering shall be centered and shall be 4" SERIES D letters.
2. All signs shall have white reflectorized border and legend on a blue reflectorized background.

EMERGENCY SIGN

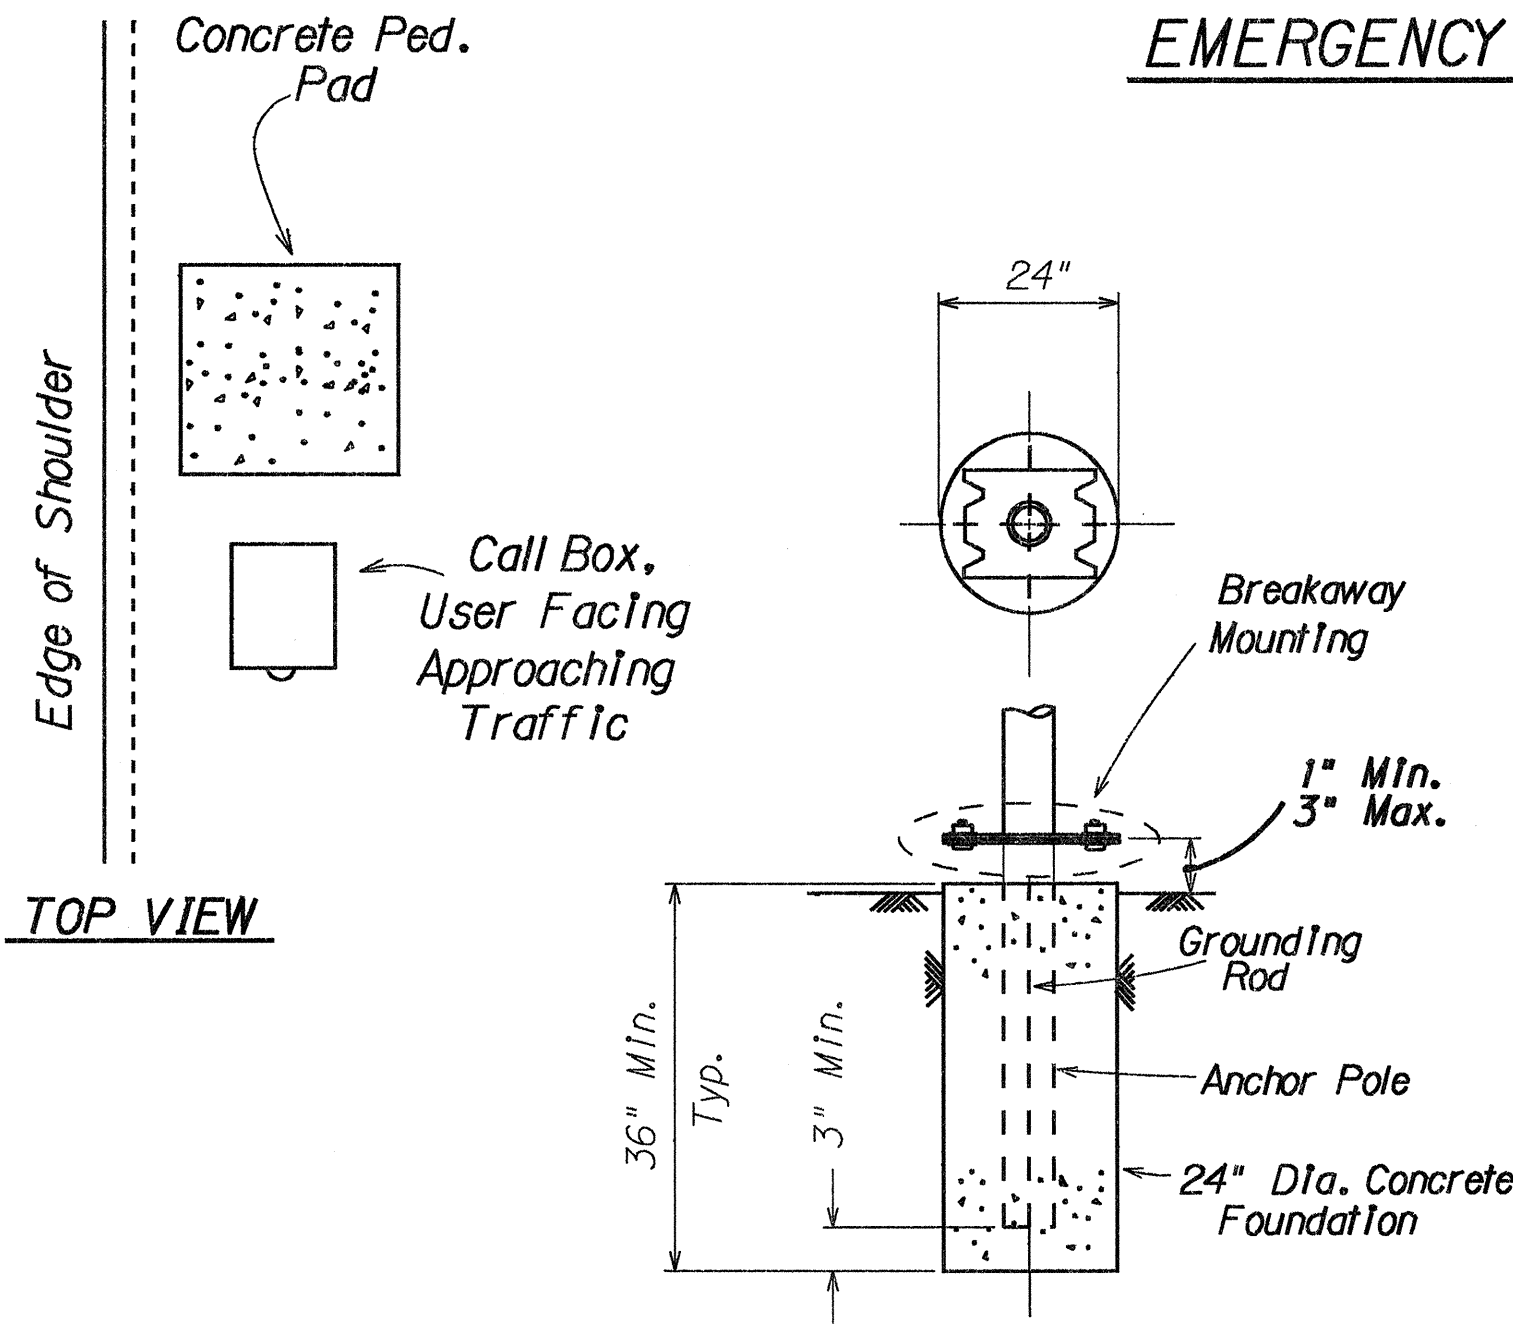


CIDH FOUNDATION WITH BREAKAWAY MOUNTING

NOTES:

1. Foundation shall be Class B placed against undisturbed material.
2. Provide a template for installation of anchor bolts.
3. Foundation shall be formed 6" min. below ground surface.
4. Backfill shall be complete and adjacent surface improvements prepared prior to erection of the post.
5. 1/2" expansion joint material shall be placed between the foundation and abutting concrete paving.
6. CIDH - CAST IN DRILLED HOLE


CONCRETE FOUNDATION

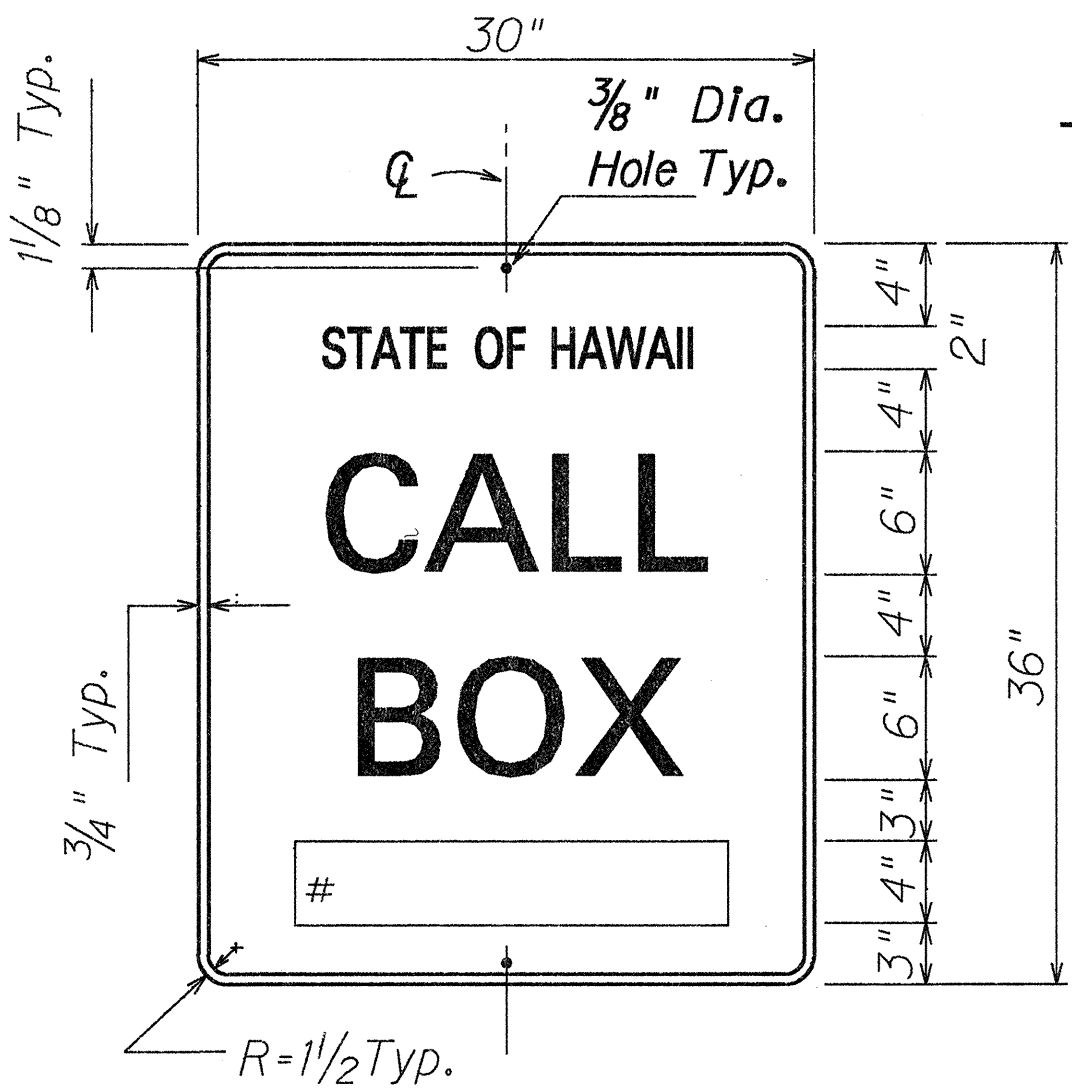

NOTES:

1. All lines of lettering shall be centered and shall be the following lettering size and series: Line No. 1 - 2" SERIES C Line No. 2 - 6" SERIES E Line No. 3 - 6" SERIES E
2. Call Box Identification Numbers shall be 4" SERIES D letters centered in the bottom position of the sign.
3. All signs shall have white reflectorized border and legend on a blue reflectorized background.
4. Modify hole locations to accommodate the 2" offset from edge of shoulder.

CALL BOX IDENTIFICATION SIGN

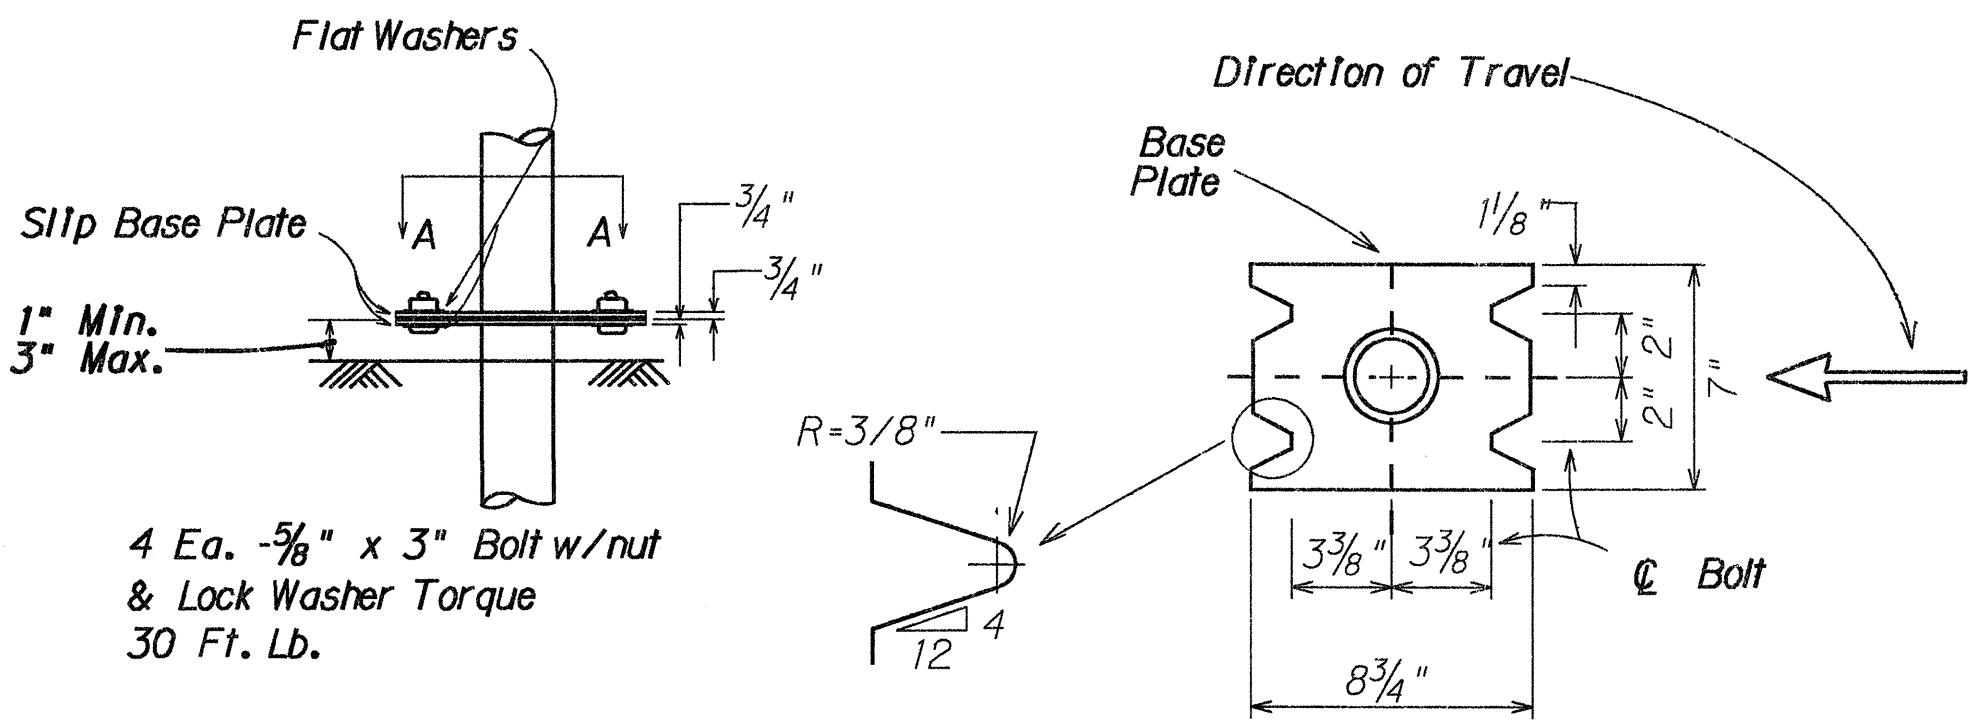

NOTE

All contact washer areas shall be free of galvanizing runs & beads & rubbed with parafin

TOP 4" BOTTOM PLATE SECTION A-A

BREAKAWAY MOUNTING

GENERAL NOTES

1. Scope of work for this project involves installation of emergency telephones on mounting poles along Farrington Highway, Fort Weaver Road, Interstate Route H3, on Oahu and Honoapiilani Highway on Maui.
2. The exact locations of Emergency Call Box units shall be determined in the field by the Engineer.
3. Existing structures and utilities damaged by the Contractor shall be repaired by the Contractor at his expense.

STATE OF HAWAII DEPARTMENT OF TRANSPORTATION HIGHWAYS DIVISION


GENERAL NOTES & DETAILS

EMERGENCY TELEPHONES VARIOUS LOCATIONS, STATEWIDE PROJ No. HWY-03-90



Scale: Not to Scale Date: April 11, 1991

SHEET No. 1 OF 1 SHEETS


SURVEY PLOTTED BY	DATE
DRAWN BY	
DESIGNED BY	
NOTED BY	
CHECKED BY	
ORIGINAL PLAN	
NOTE BOOK	
NO.	

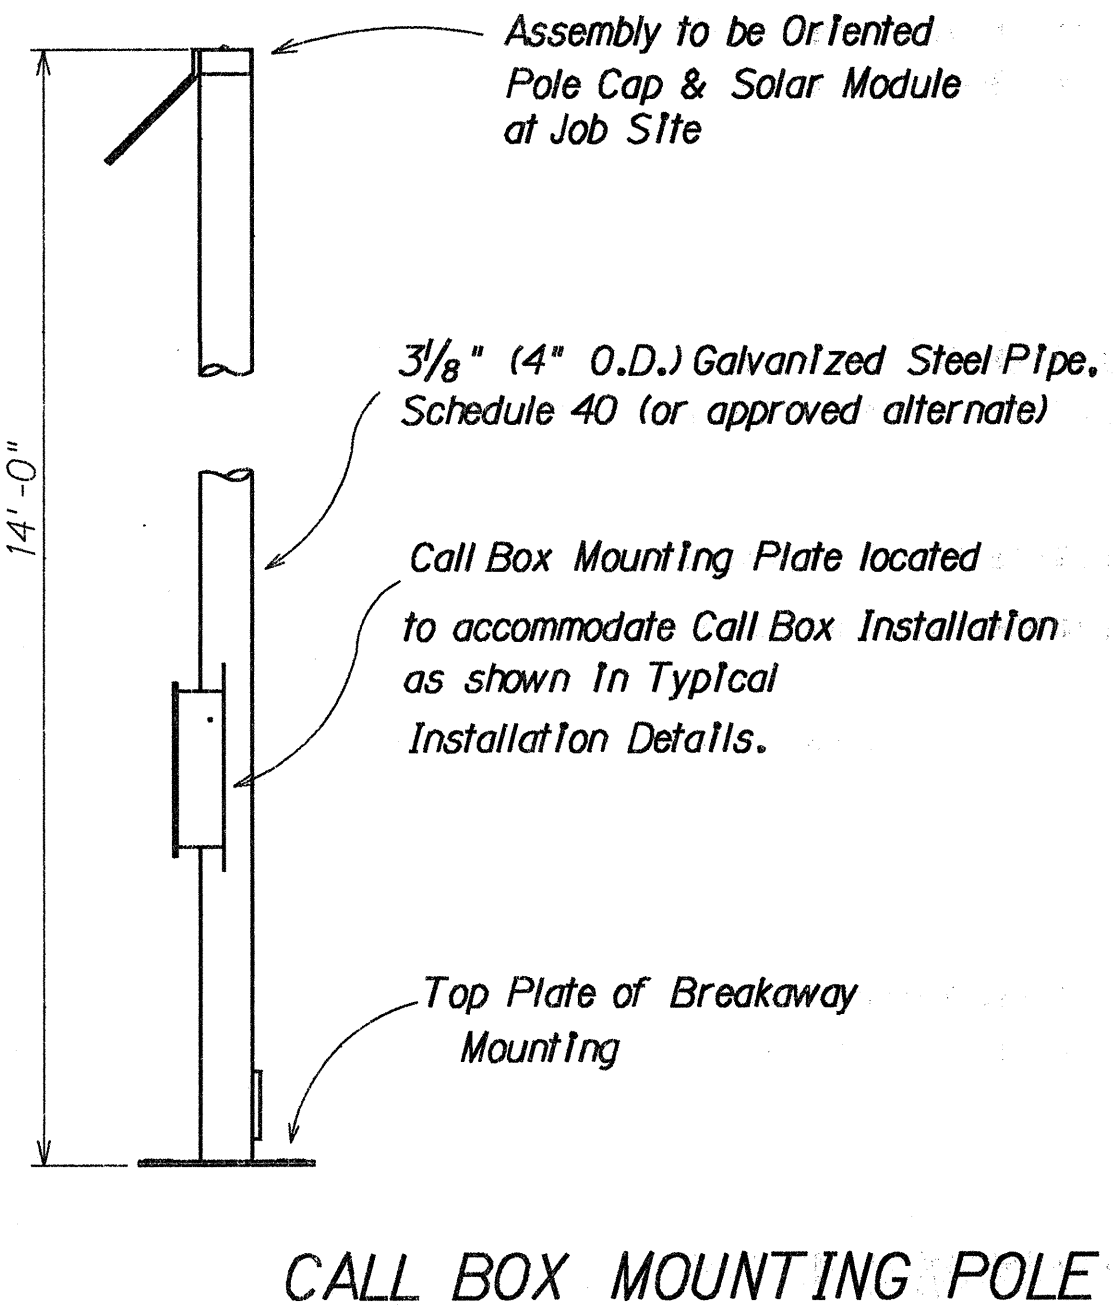

DETAIL: ANCHOR POLE

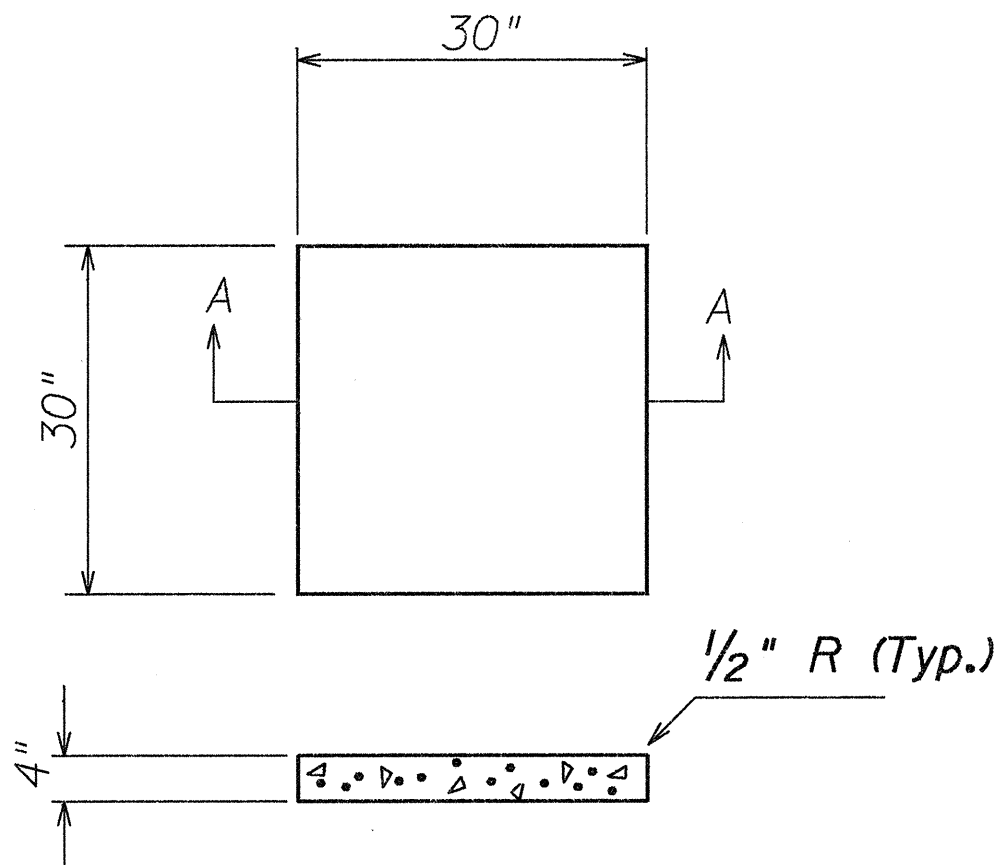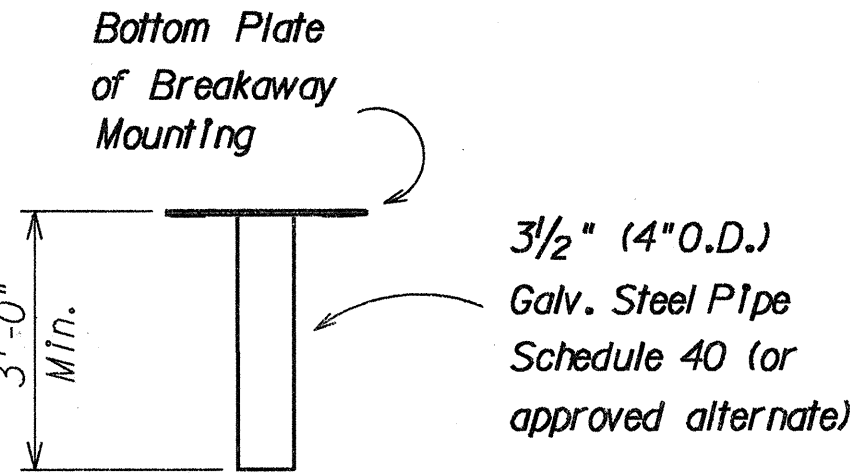

CONCRETE PEDESTAL PAD

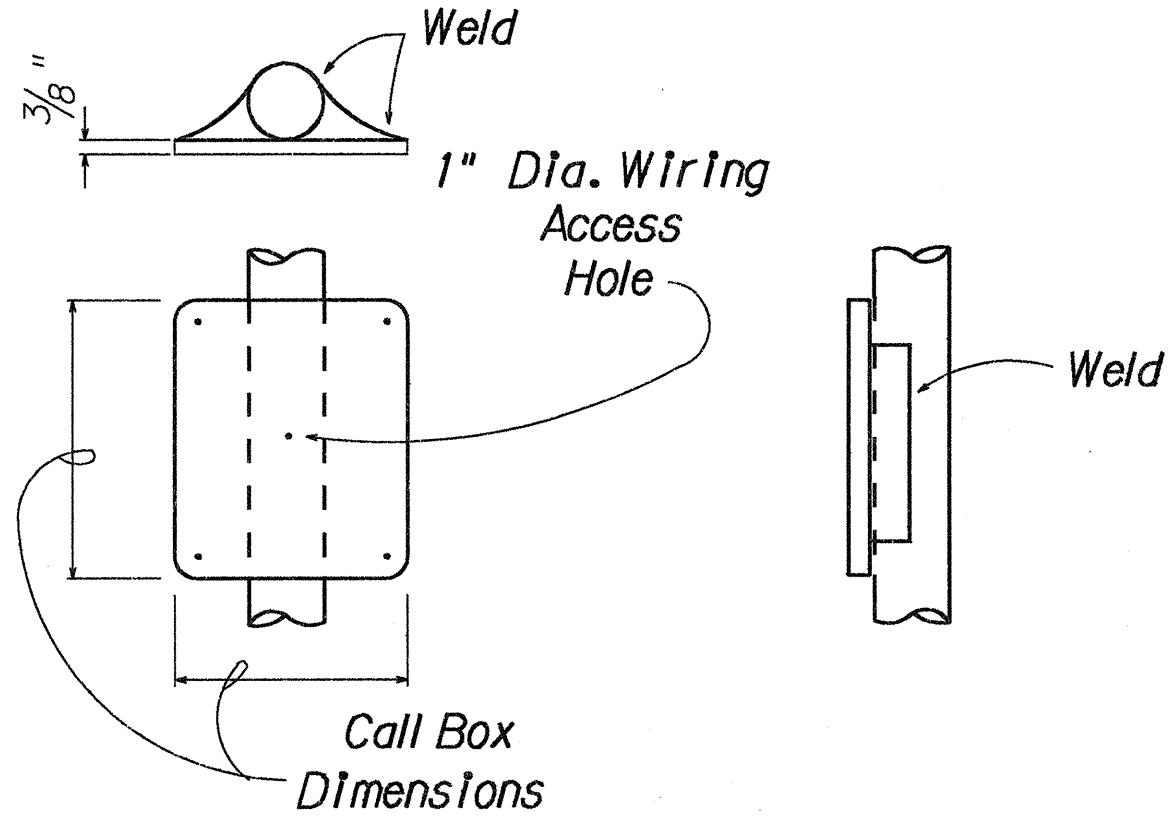

CALL BOX MOUNTING DETAILS