



FED. ROAD DIST. NO.	STATE	PROJ. NO.	FISCAL YEAR	SHEET NO.	TOTAL SHEETS
HAWAII	HAW.	HWY-03-90	1991	4	7

EMERGENCY TELEPHONE LOCATIONS	
FORT WEAVER ROAD - ROUTE 76	
OUTBOUND	INBOUND
M. P. 2.24	M. P. 2.65
M. P. 4.80	M. P. 3.38
M. P. 5.80	M. P. 4.33

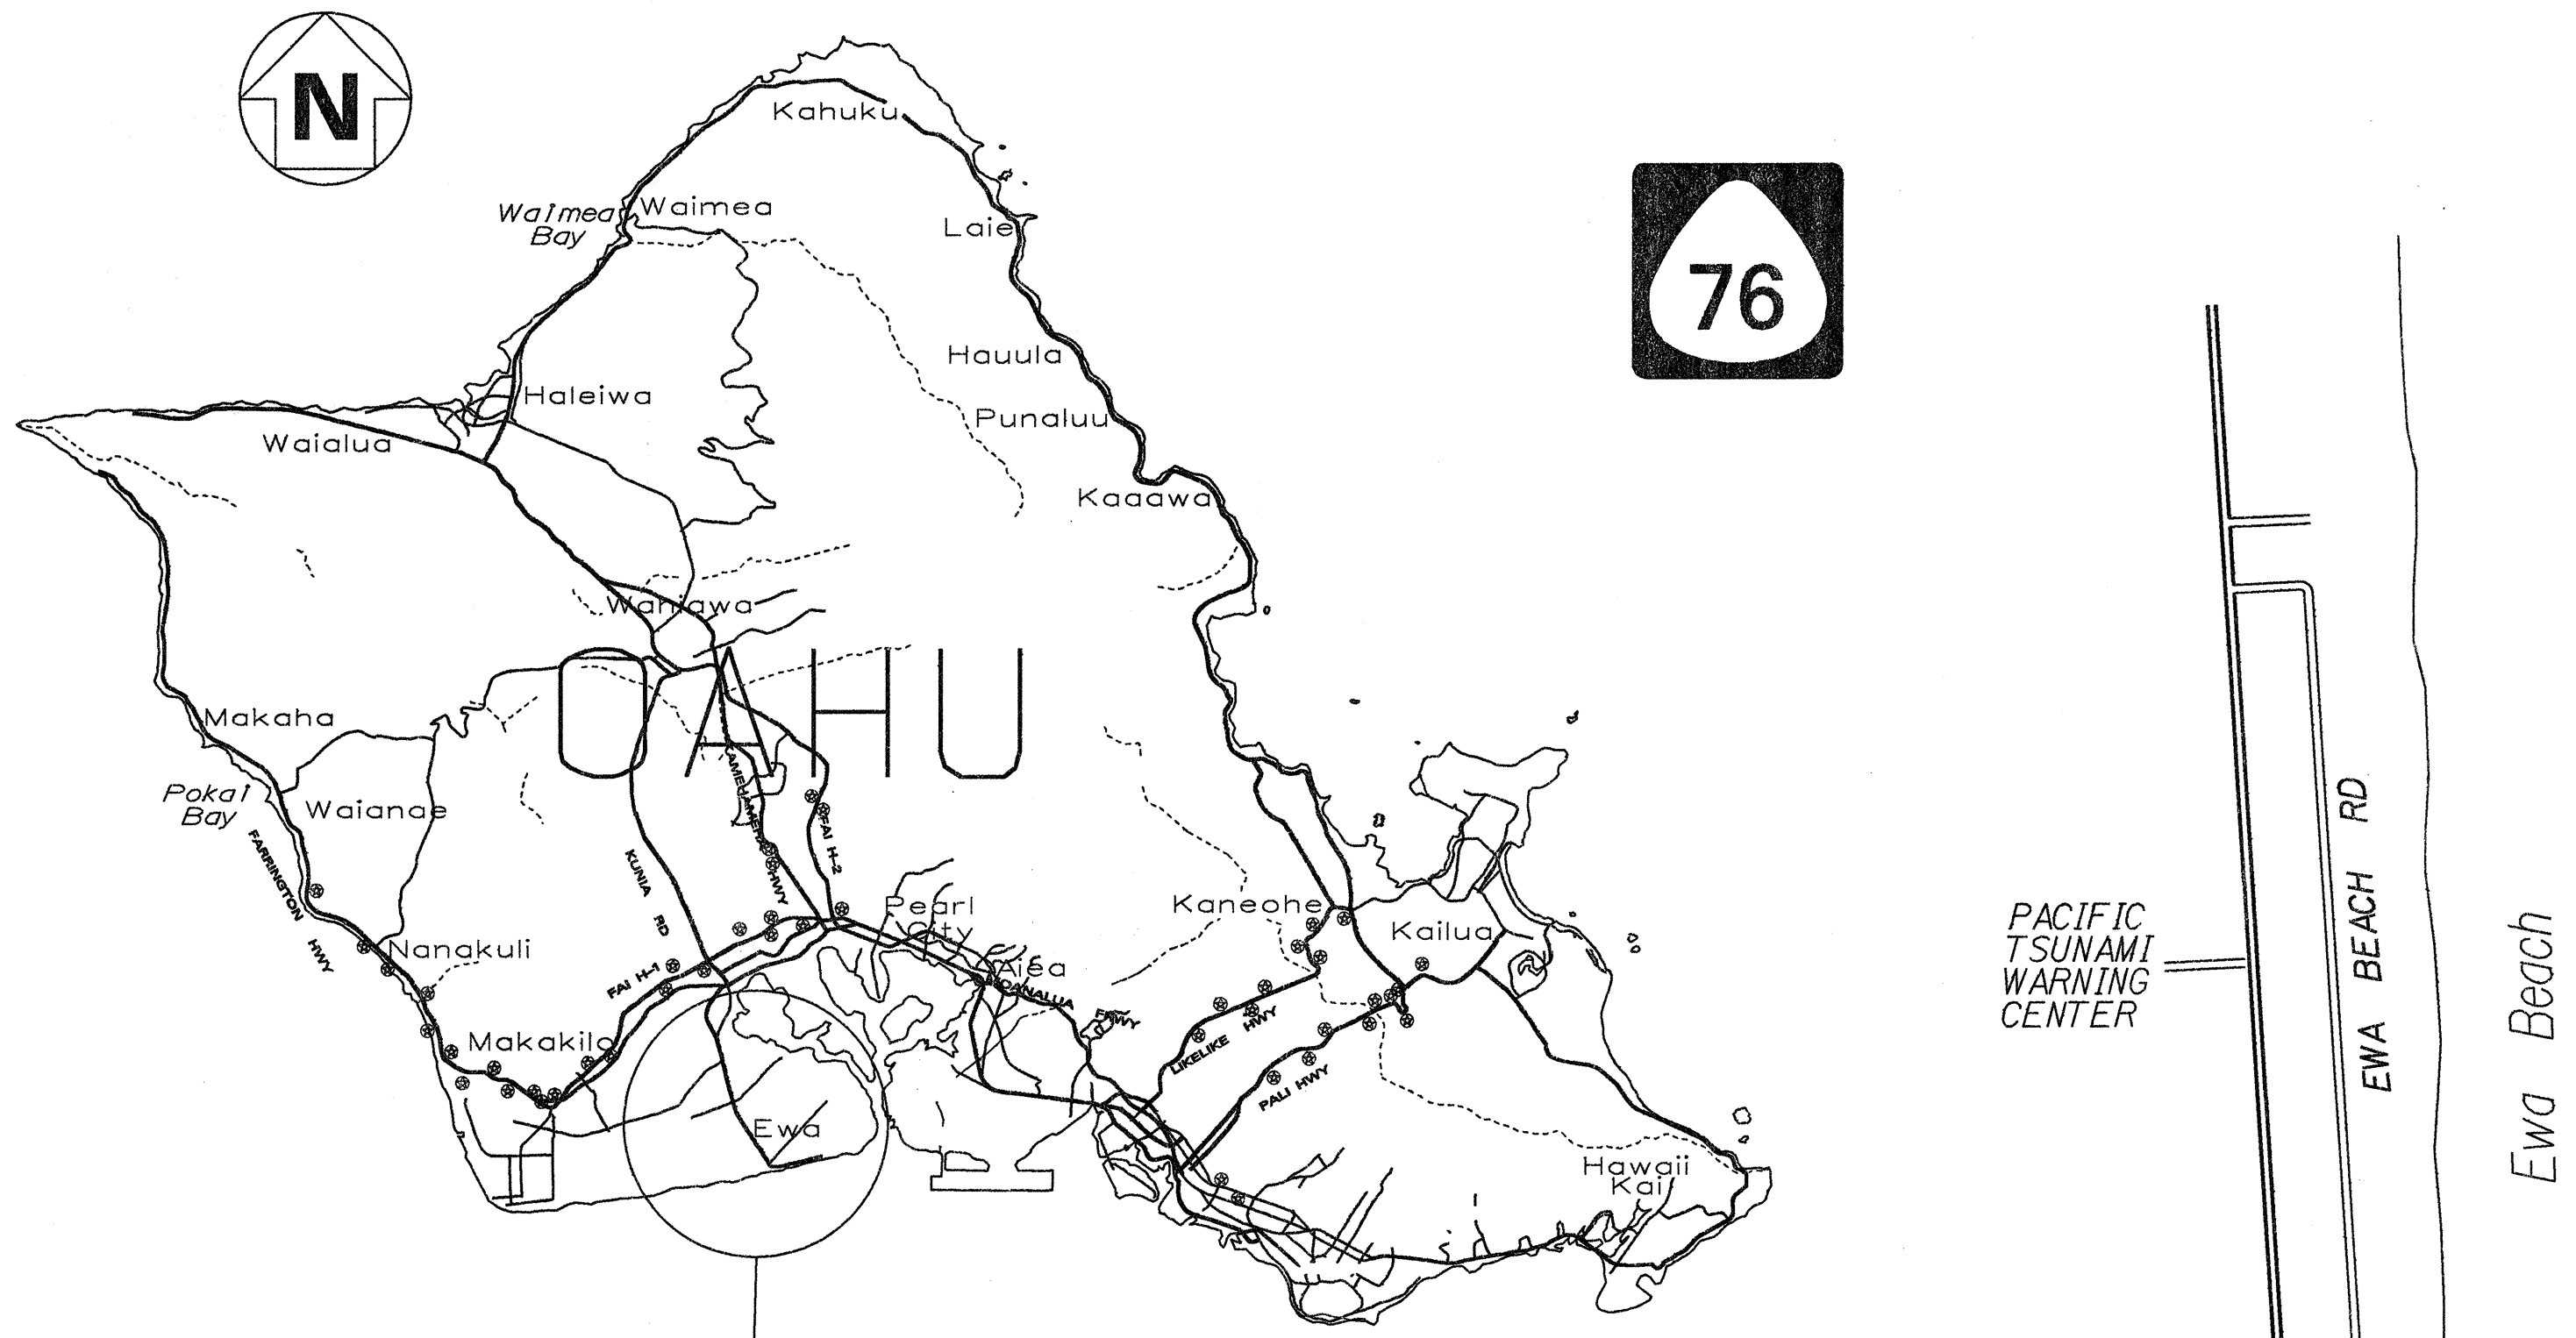

LOCATION OF PROJECT

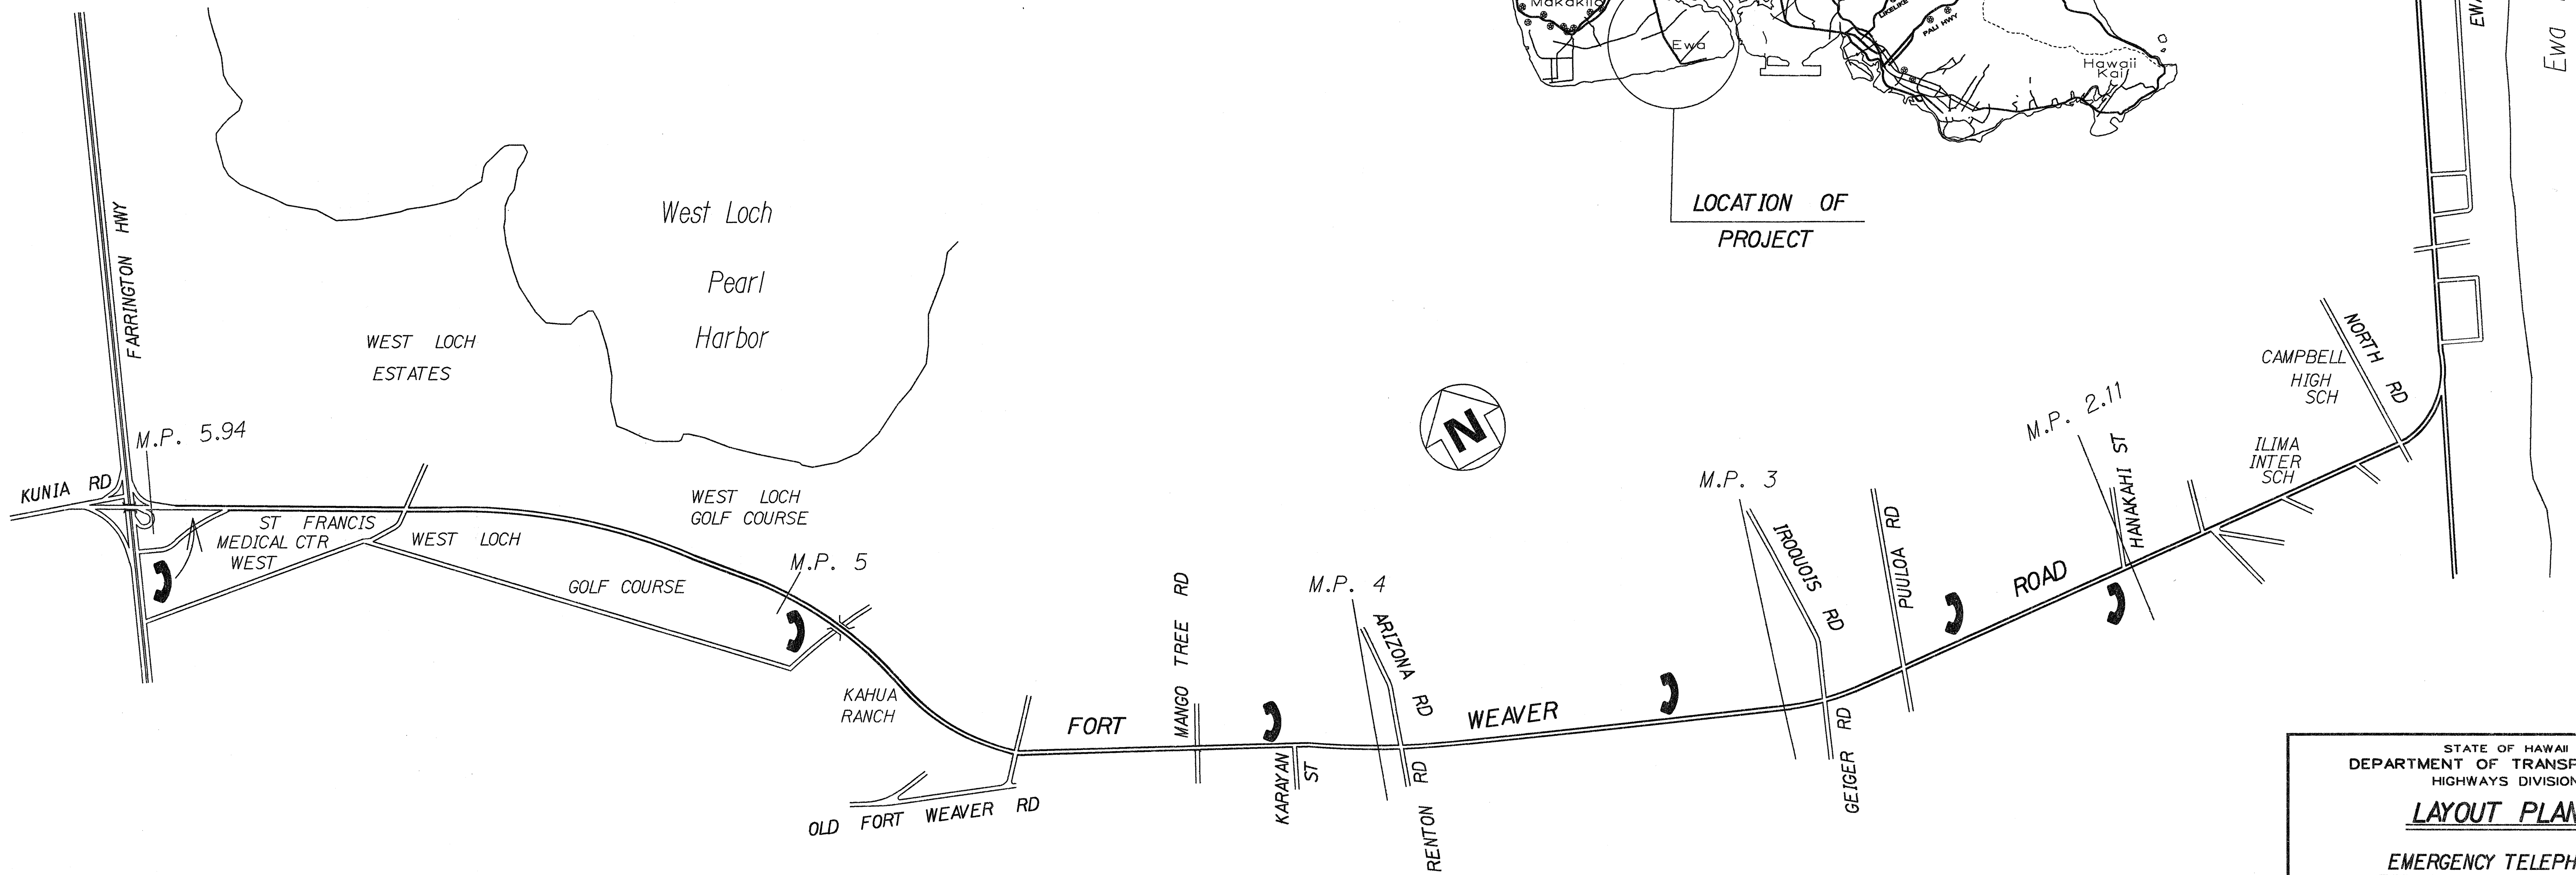

LAYOUT PLAN
FORT WEAVER ROAD - ROUTE 76

STATE OF HAWAII
DEPARTMENT OF TRANSPORTATION
HIGHWAYS DIVISION


LAYOUT PLANS
EMERGENCY TELEPHONES
FORT WEAVER RD. (OAHU)
PROJ. NO. HWY-03-90

Scale: Not to Scale
Date: Apr 11, 1991



SHEET No. 3 OF 4 SHEETS

SURVEY PLOTTED BY	DATE
DRAWN BY	
DESIGNED BY	
NOTE BOOK	
CHECKED BY	
N.	

FED. ROAD DIST. NO.	STATE	PROJ. NO.	FISCAL YEAR	SHEET NO.	TOTAL SHEETS
HAWAII	HAW.	HWY-03-90	1991	5	7

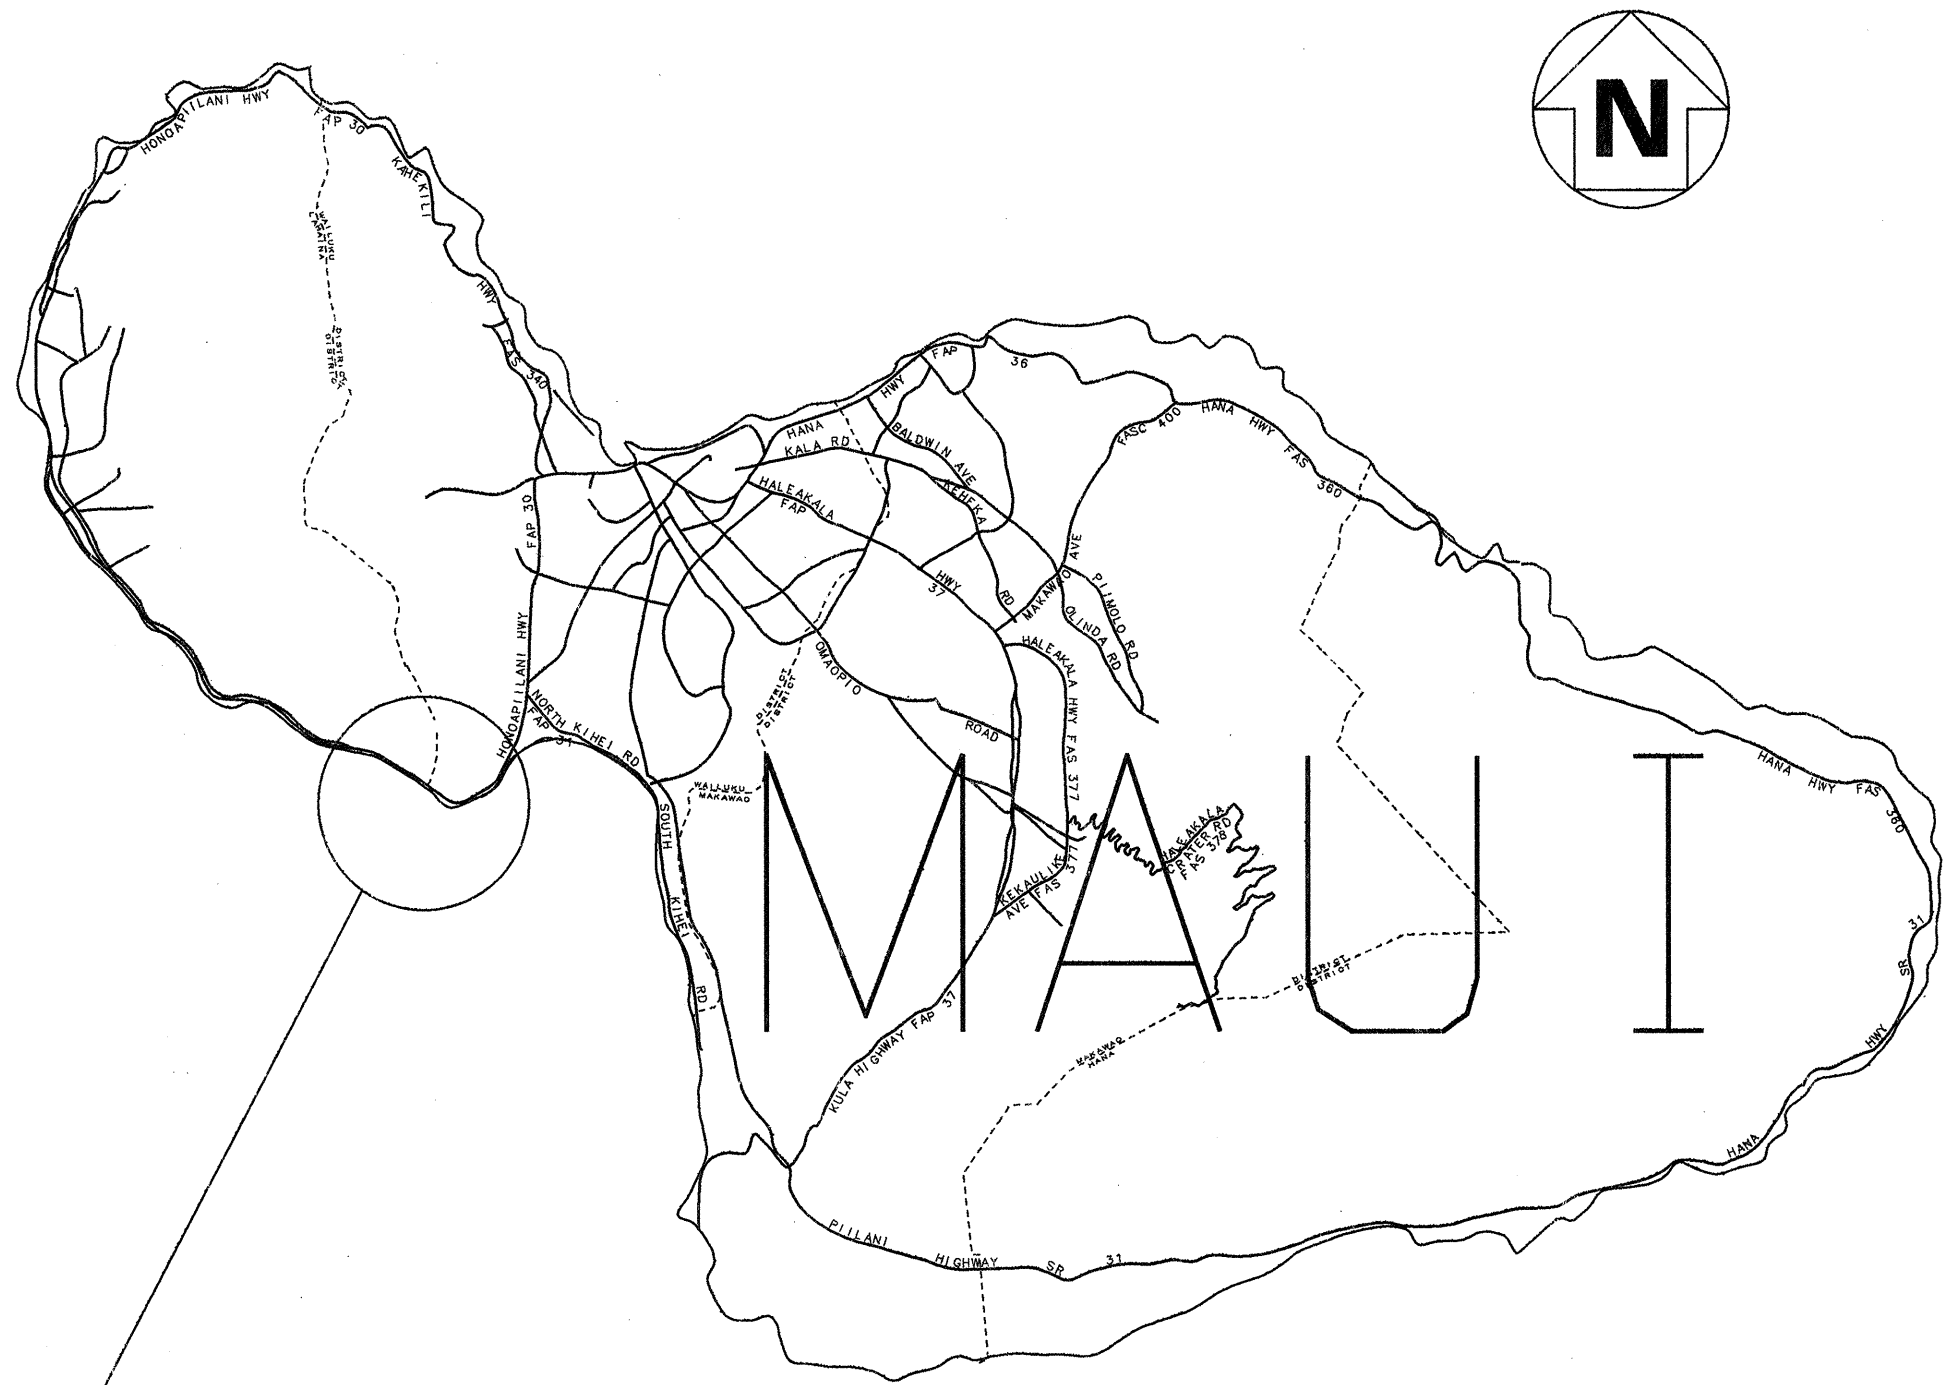

LOCATION OF PROJECT

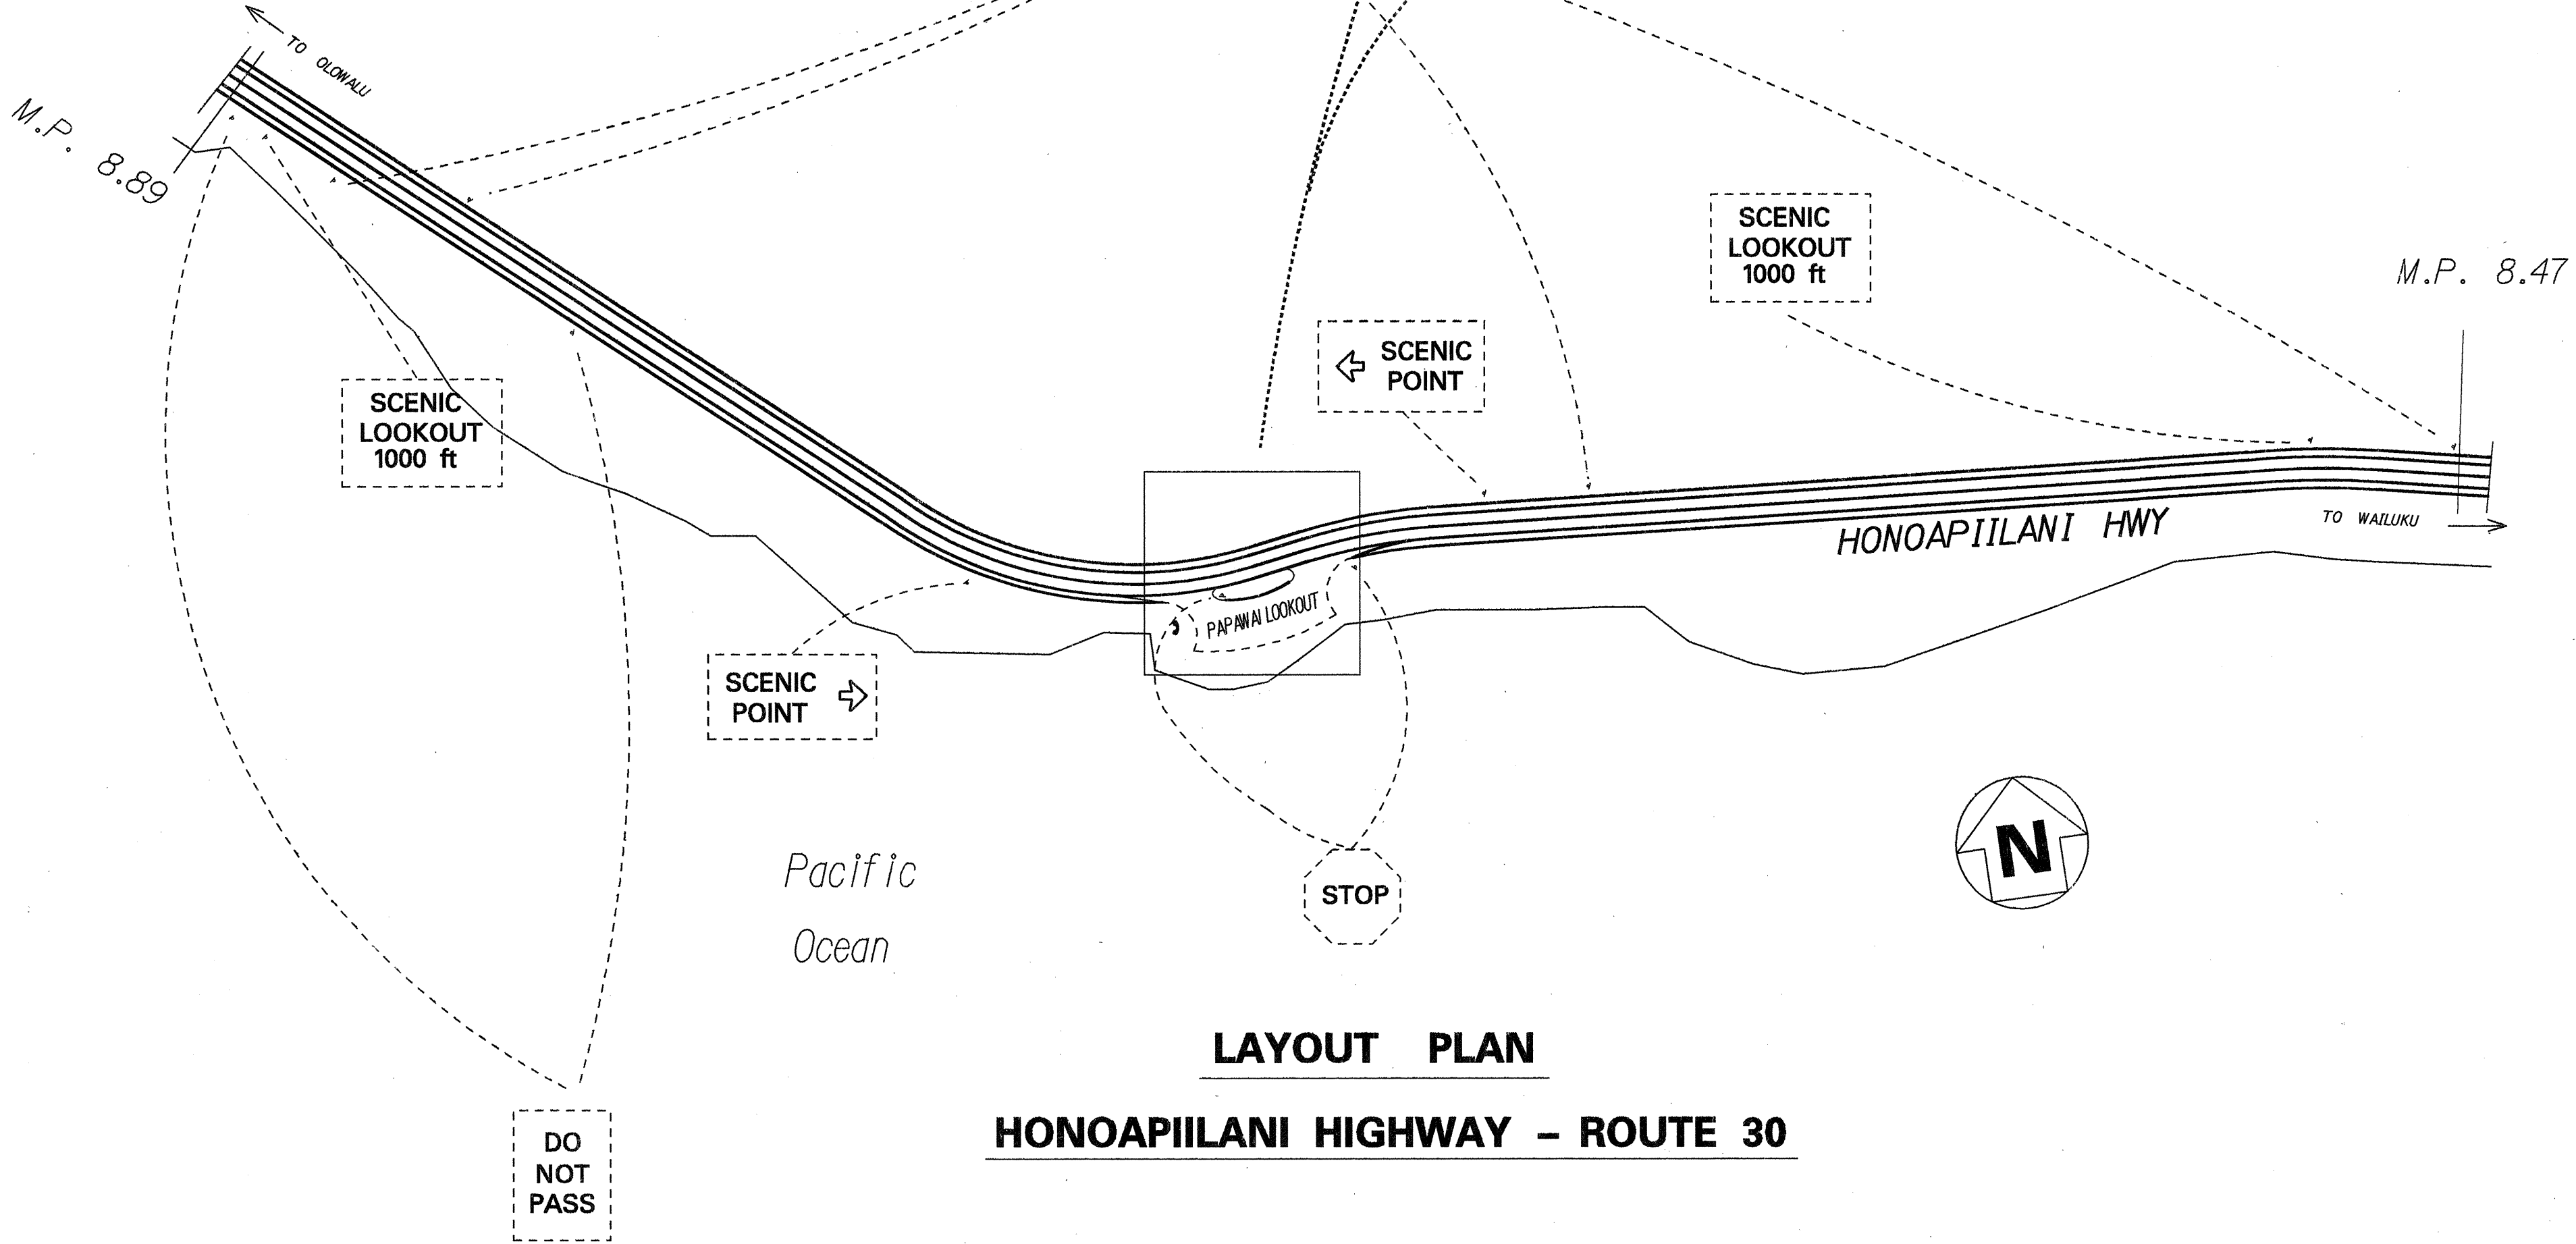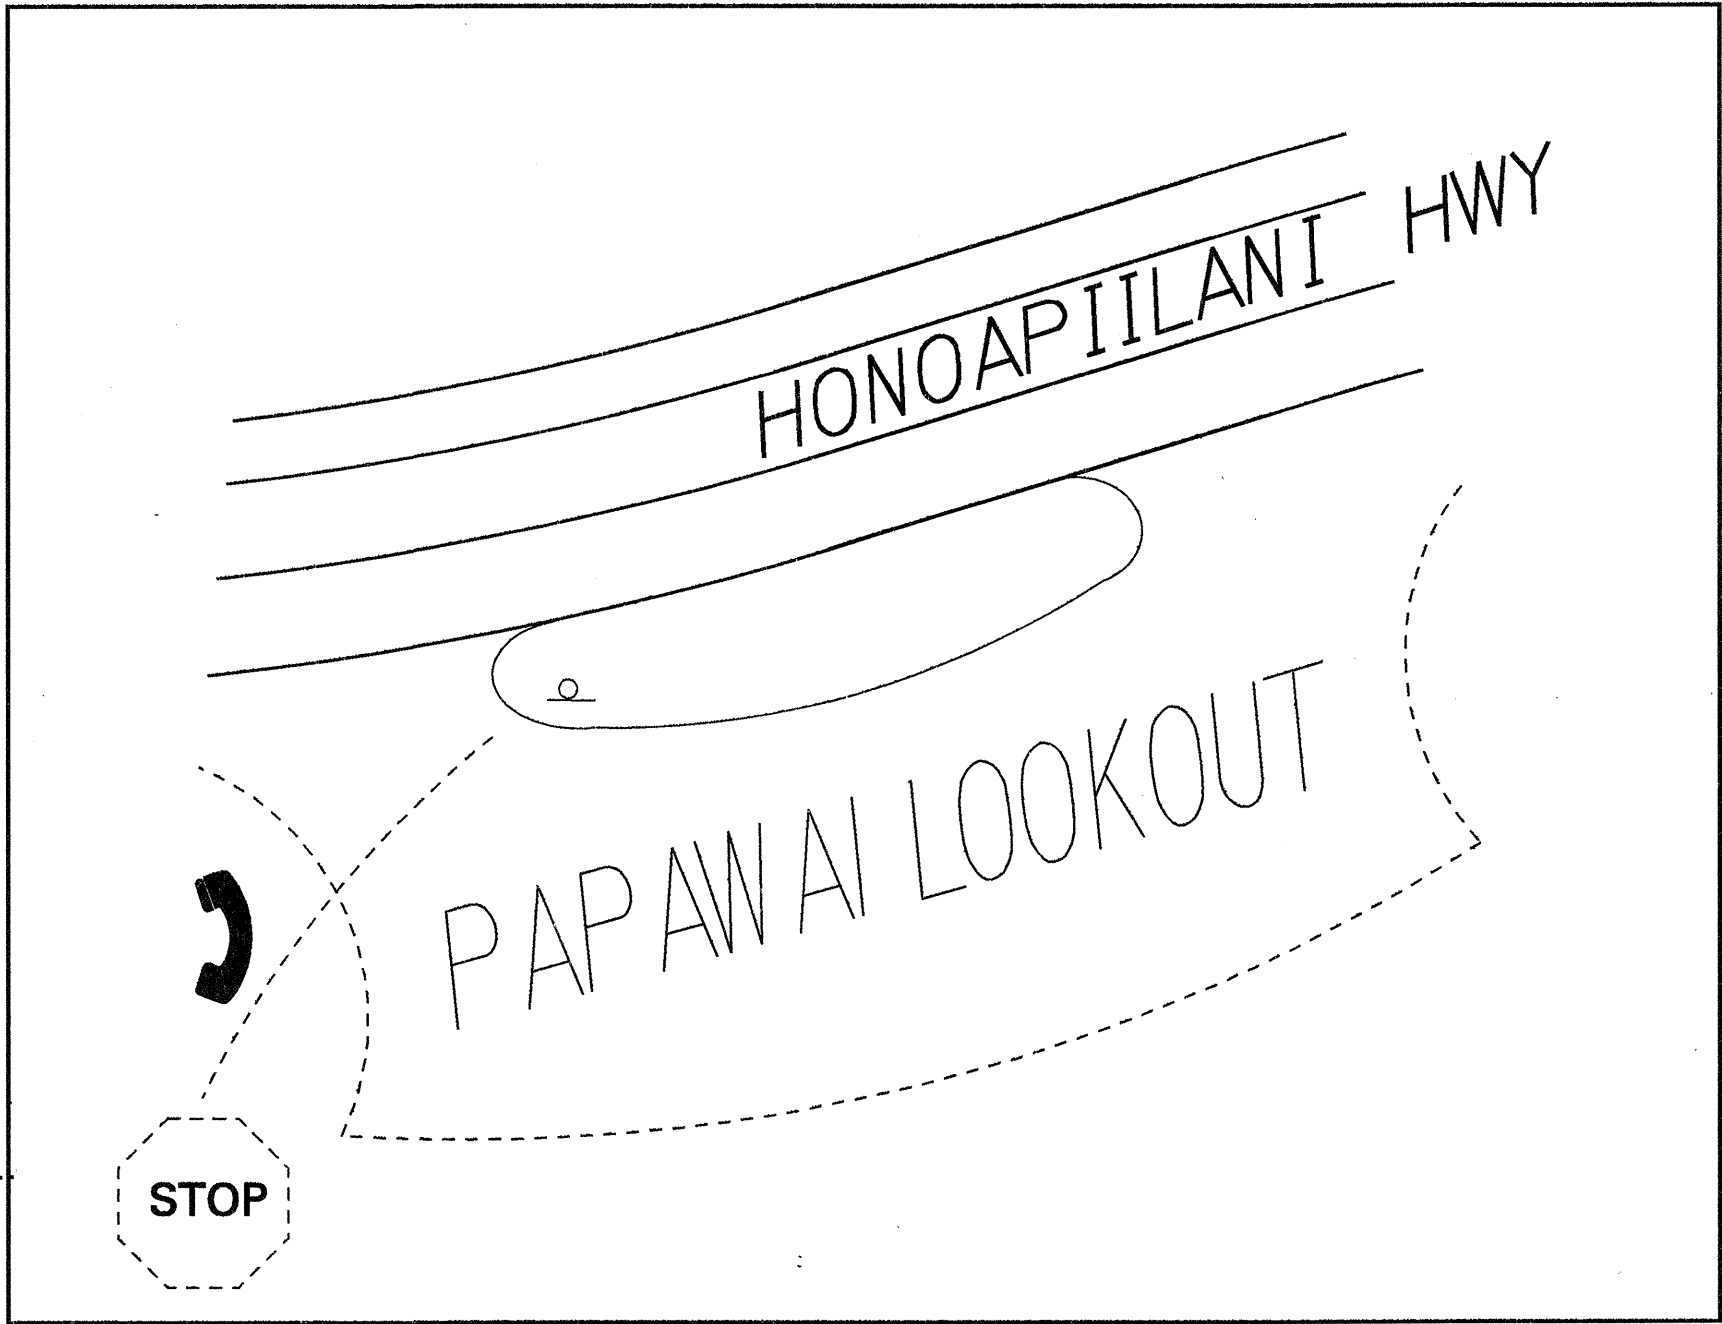

EMERGENCY TELEPHONE LOCATIONS	
HONOAPIILANI HIGHWAY - ROUTE 30	
OUTBOUND	INBOUND
M. P. 8.68	

SURVEY PLOTTED BY	DATE
DRAWN BY	
DESIGNED BY	
QUANTITIES BY	
CHECKED BY	

LAYOUT PLAN
HONOAPIILANI HIGHWAY - ROUTE 30

STATE OF HAWAII
DEPARTMENT OF TRANSPORTATION
HIGHWAYS DIVISION

LAYOUT PLANS
EMERGENCY TELEPHONES
HONOAPIILANI HWY (MAUI)
PROJ. NO. HWY-03-90

Scale: Not to Scale
Date: Apr 11, 1991