




FED. ROAD DIST. NO.	STATE	PROJ. NO.	FISCAL YEAR	SHEET NO.	TOTAL SHEETS
HAWAII	HAW.	HES-STP-030-1(19)	1993	4	14

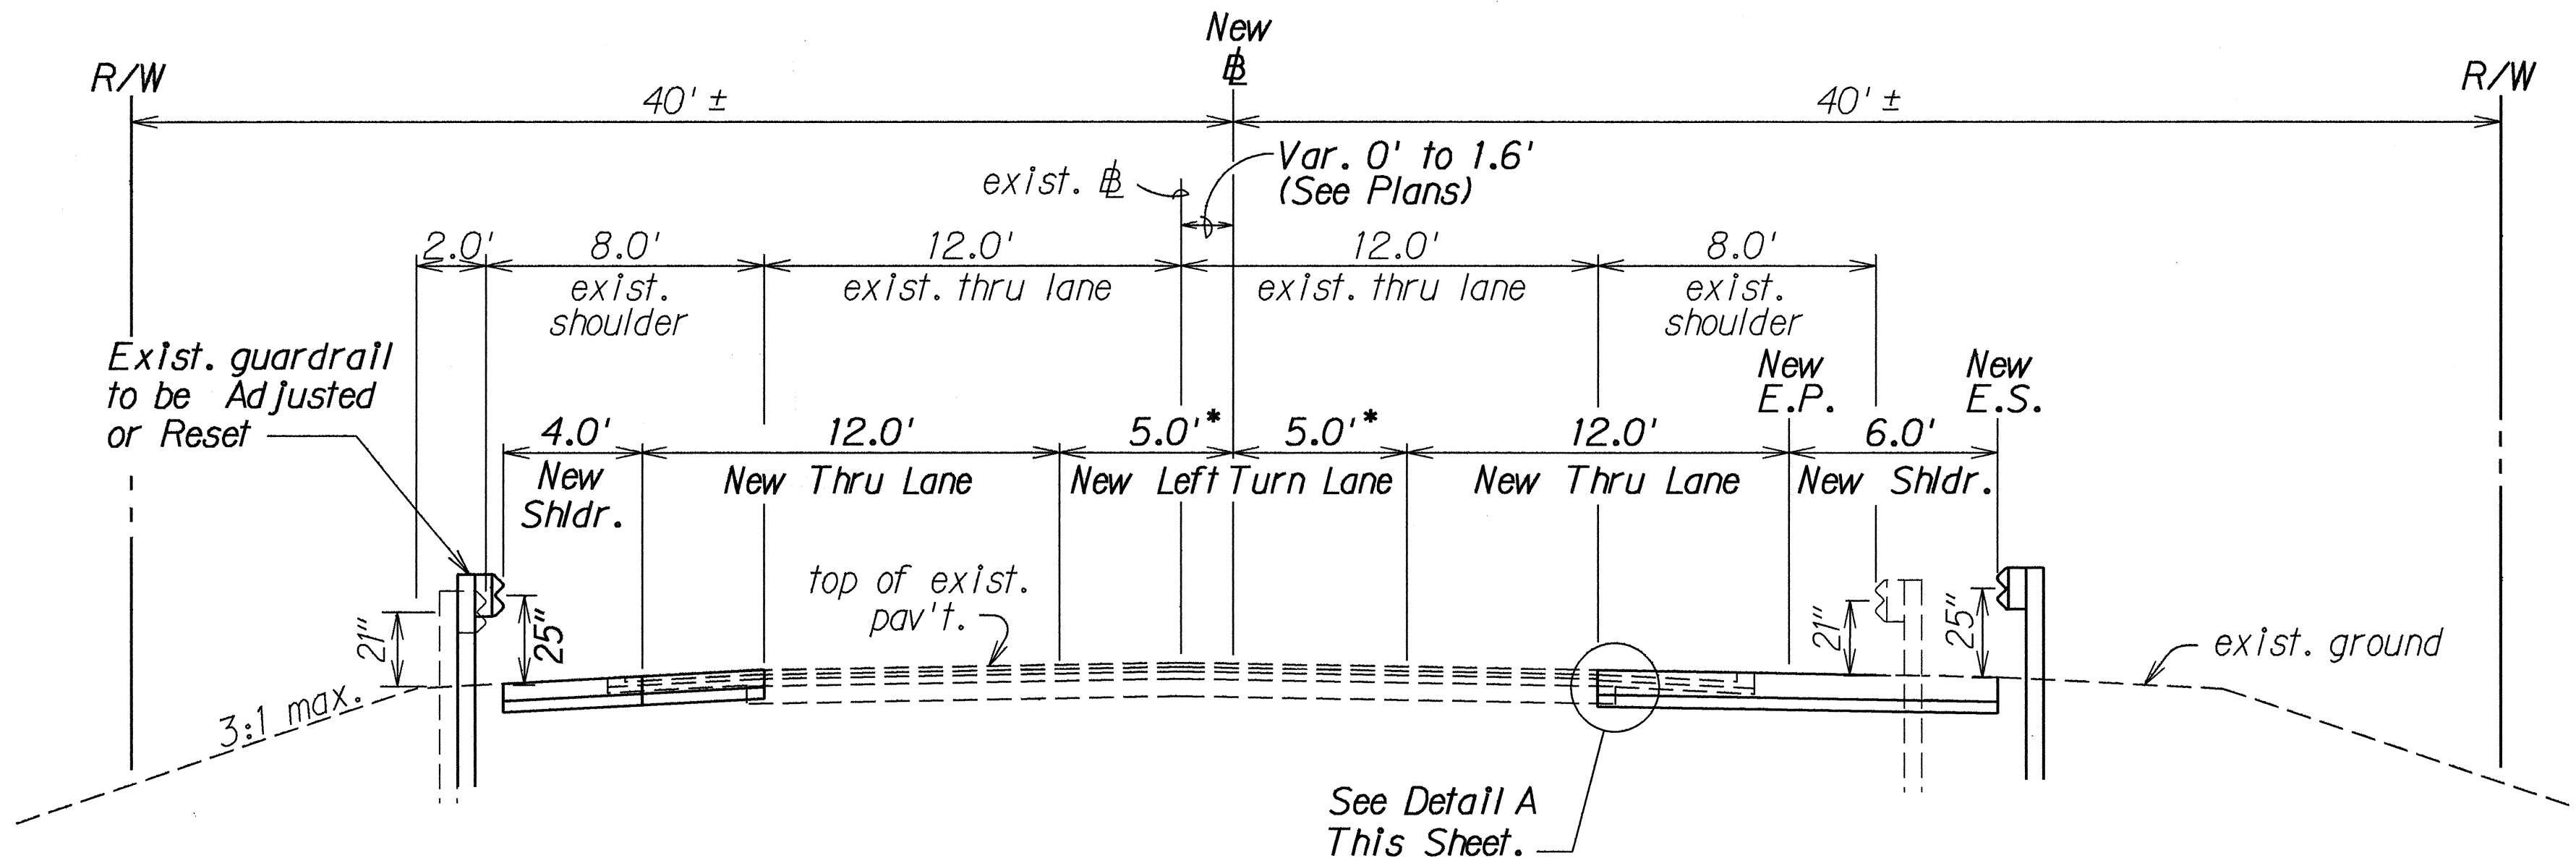

TYPICAL SECTION ON TANGENT
Scale: 1/4" = 1' - 0"

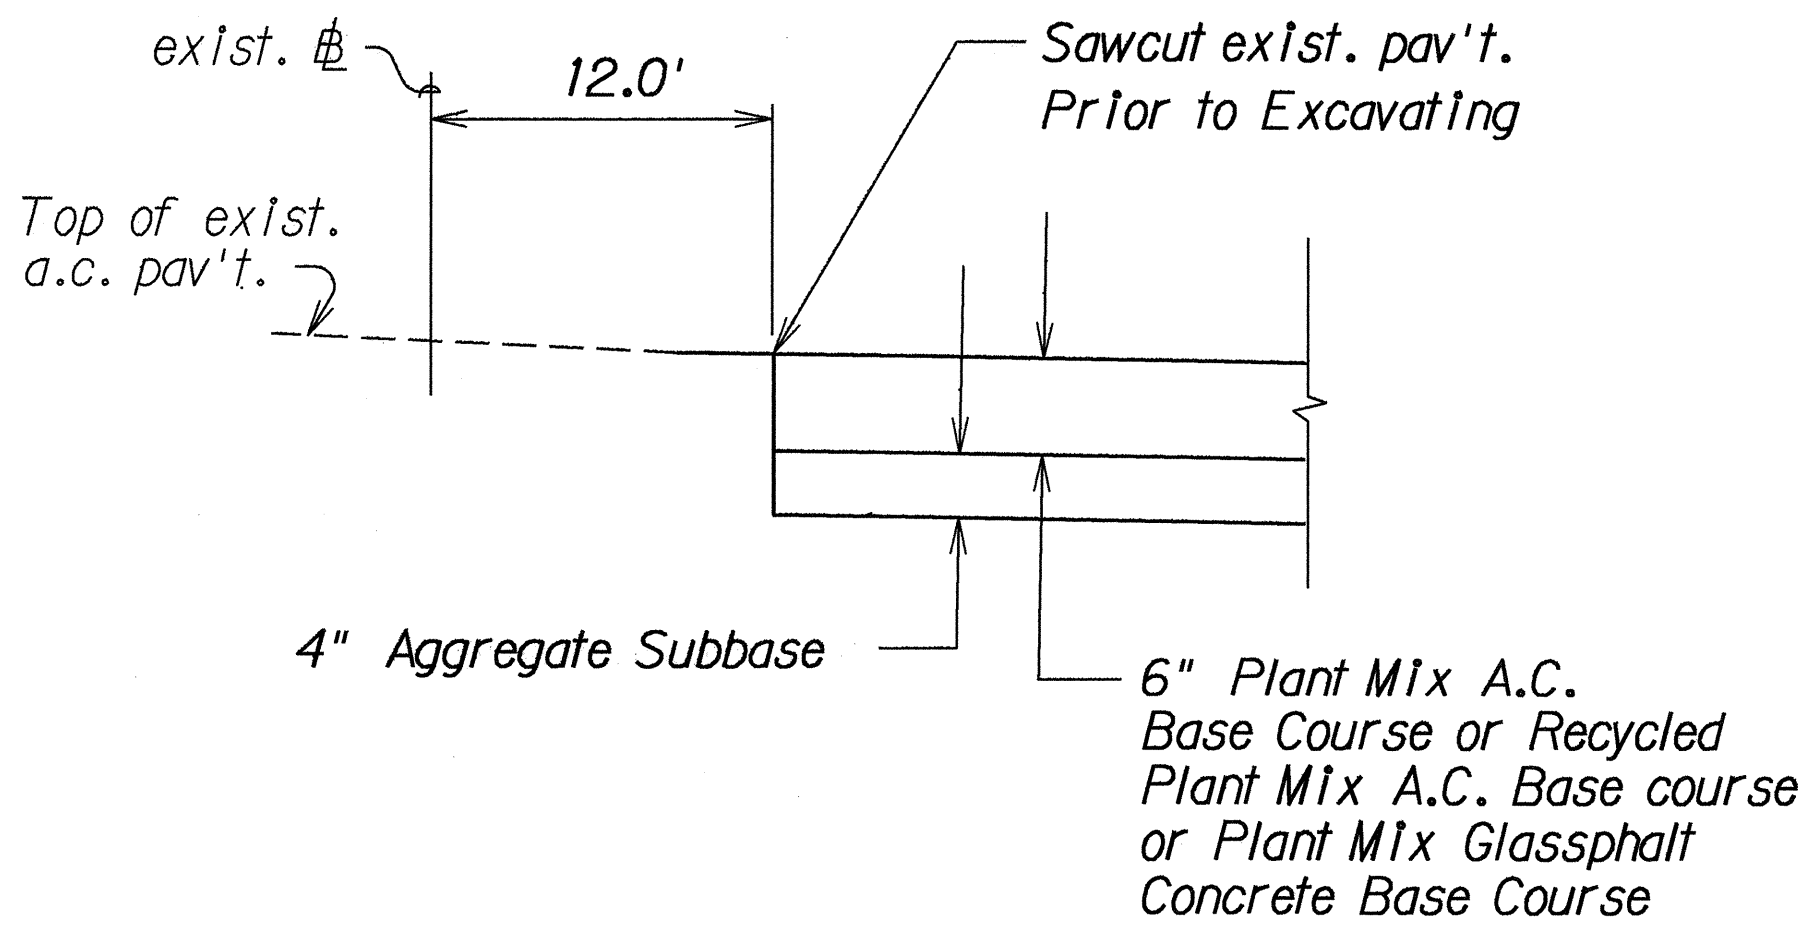

DETAIL A
Not To Scale

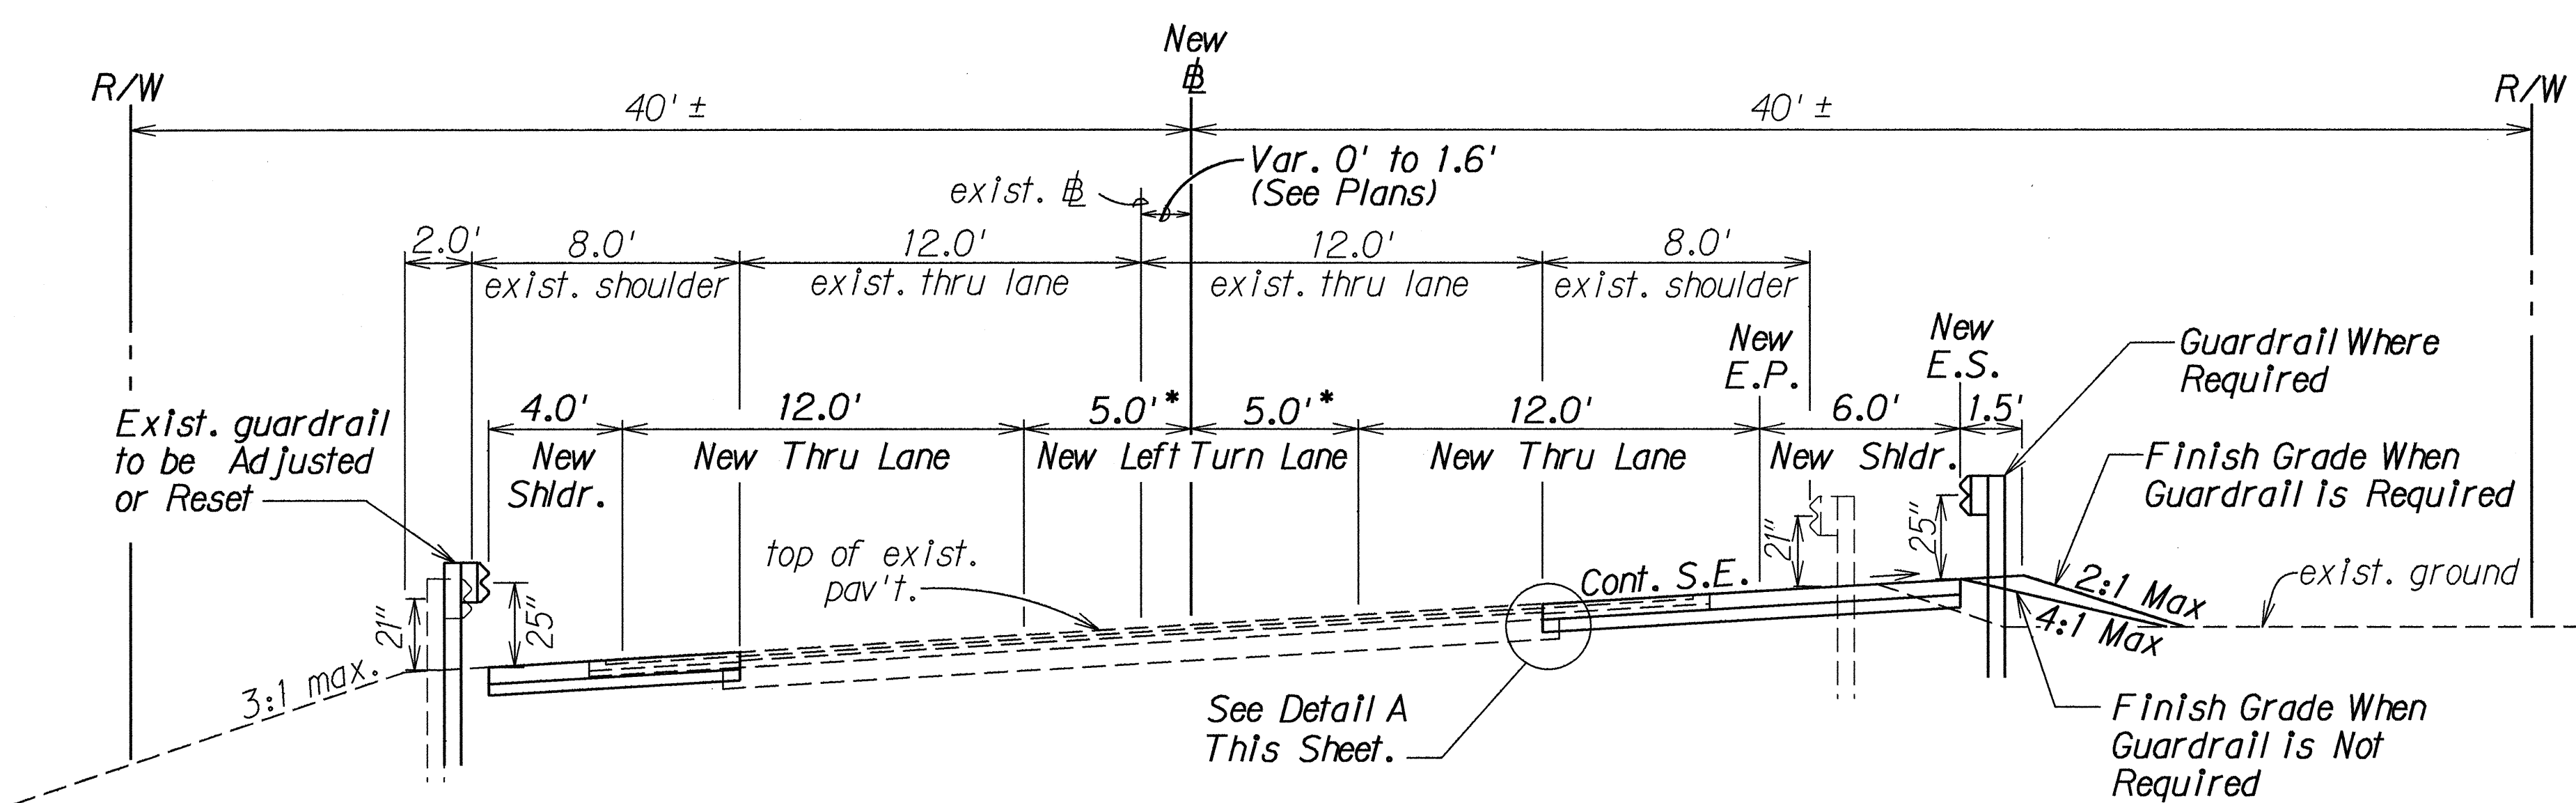

TYPICAL SECTION ON SUPERELEVATION
Scale: 1/4" = 1' - 0"

STATE OF HAWAII
DEPARTMENT OF TRANSPORTATION
HIGHWAYS DIVISION

TYPICAL SECTIONS
HONOAPIILANI HIGHWAY
Left-Turn Storage Lanes at Olowalu
F.A. PROJ. NO. HES-STP-030-1(19)
Scale: As Shown Date: Sept., 1991
SHEET No. 1 OF 1 SHEETS

ORIGINAL PLAN	DATE	4/14/93
DESIGNED BY	DESIGNED BY	
CHECKED BY	CHECKED BY	
QUANTITIES BY	QUANTITIES BY	
NOTES	NOTES	
REVISIONS	REVISIONS	
APPROVED	APPROVED	
DATE	DATE	