




FED. ROAD DIST. NO.	STATE	FED. AID PROJ. NO.	FISCAL YEAR	SHEET NO.	TOTAL SHEETS
HAWAII	HAW.	STP-030-1(23)	1994	5	27

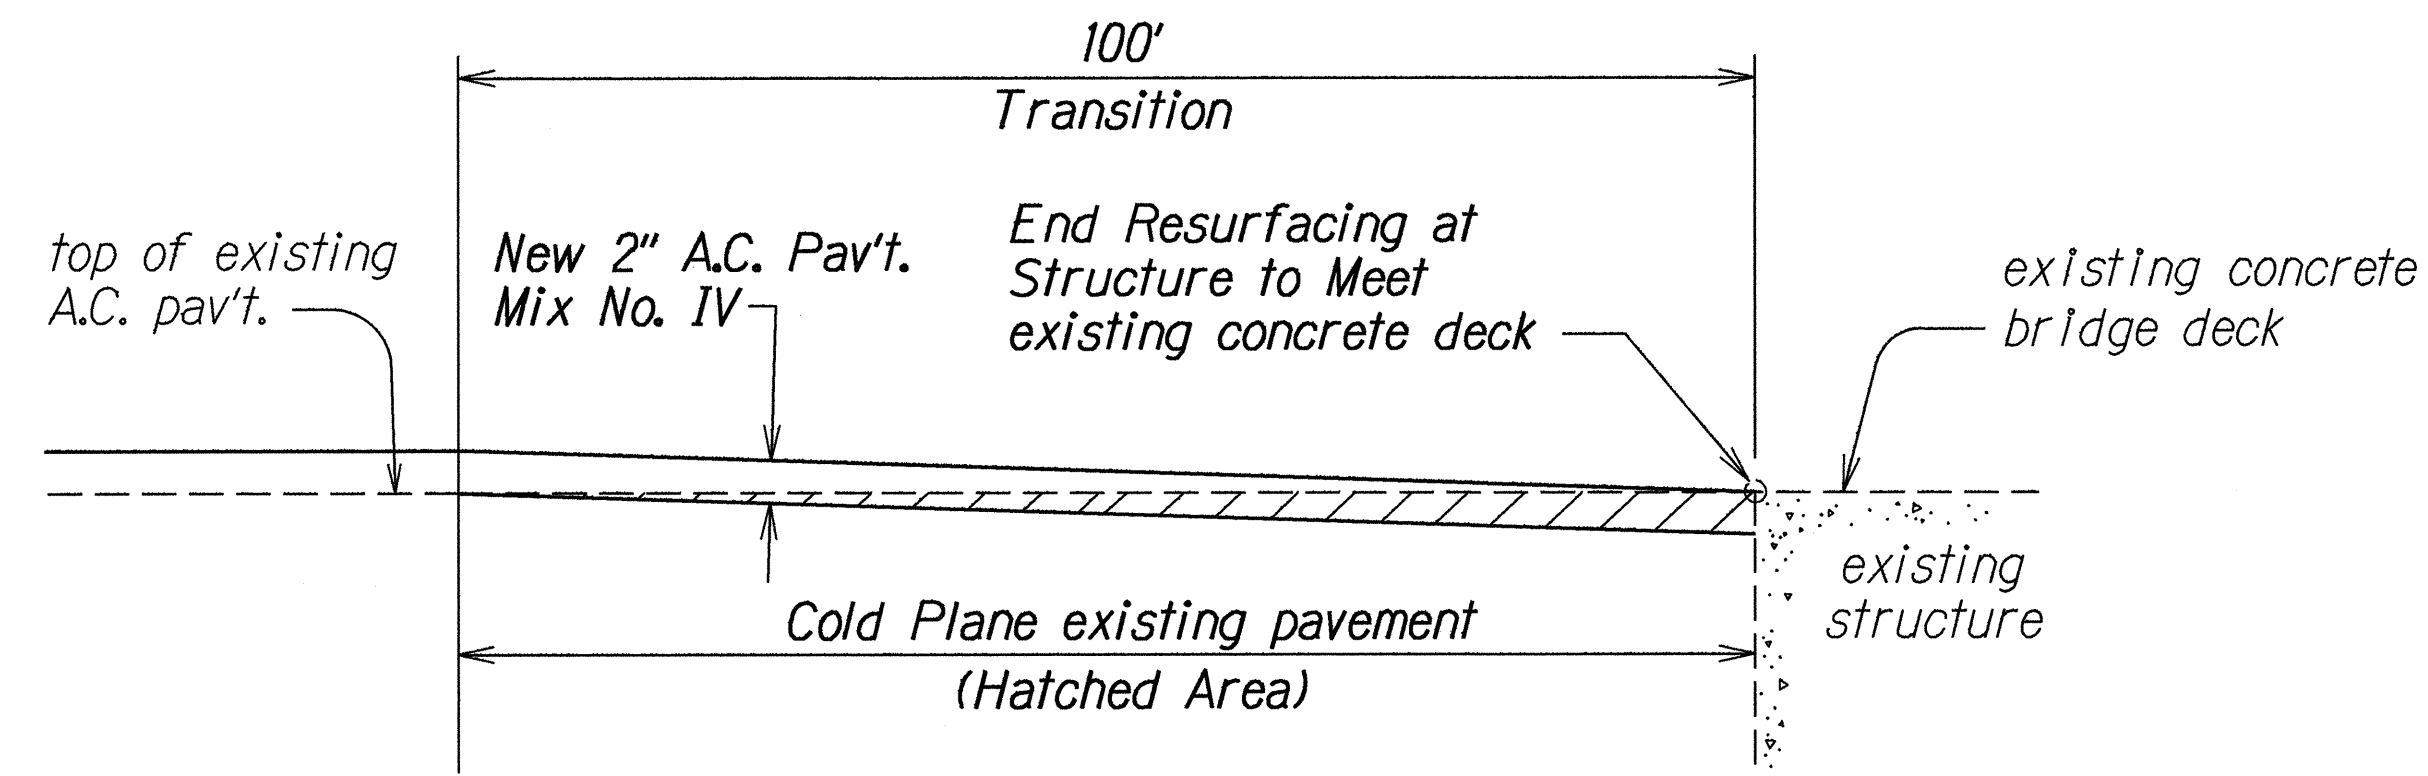


COLD PLANED TRANSITION AT STRUCTURE
Not to Scale

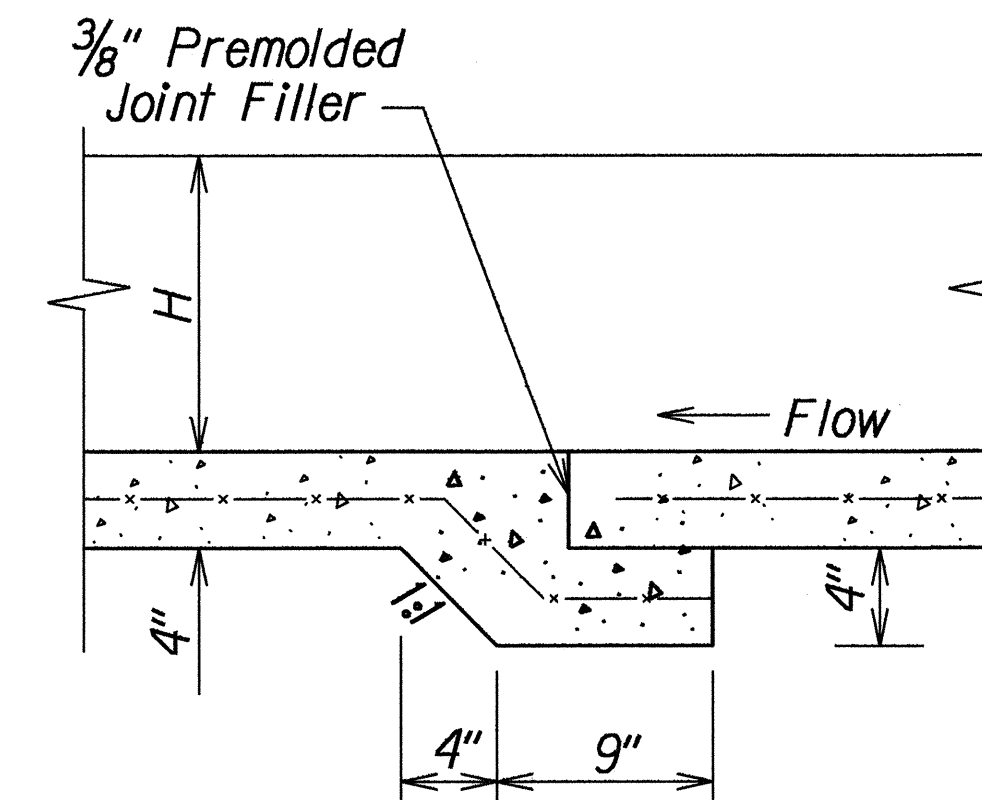


EXPANSION JOINT DETAIL
Not To Scale

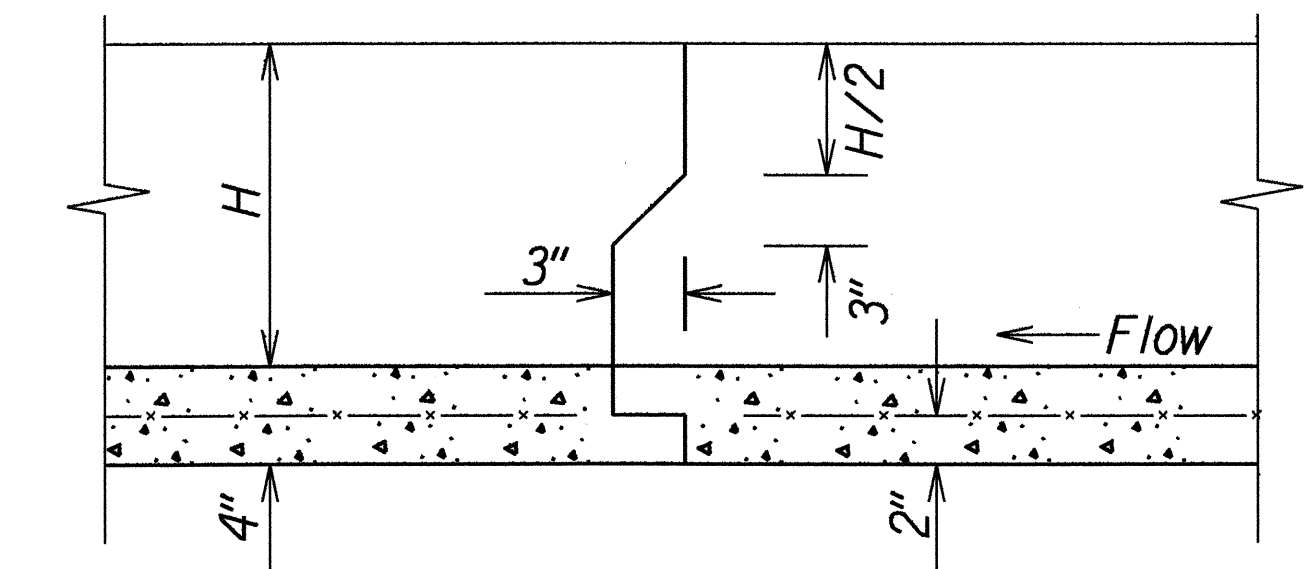


CONSTRUCTION JOINT DETAIL
Not To Scale

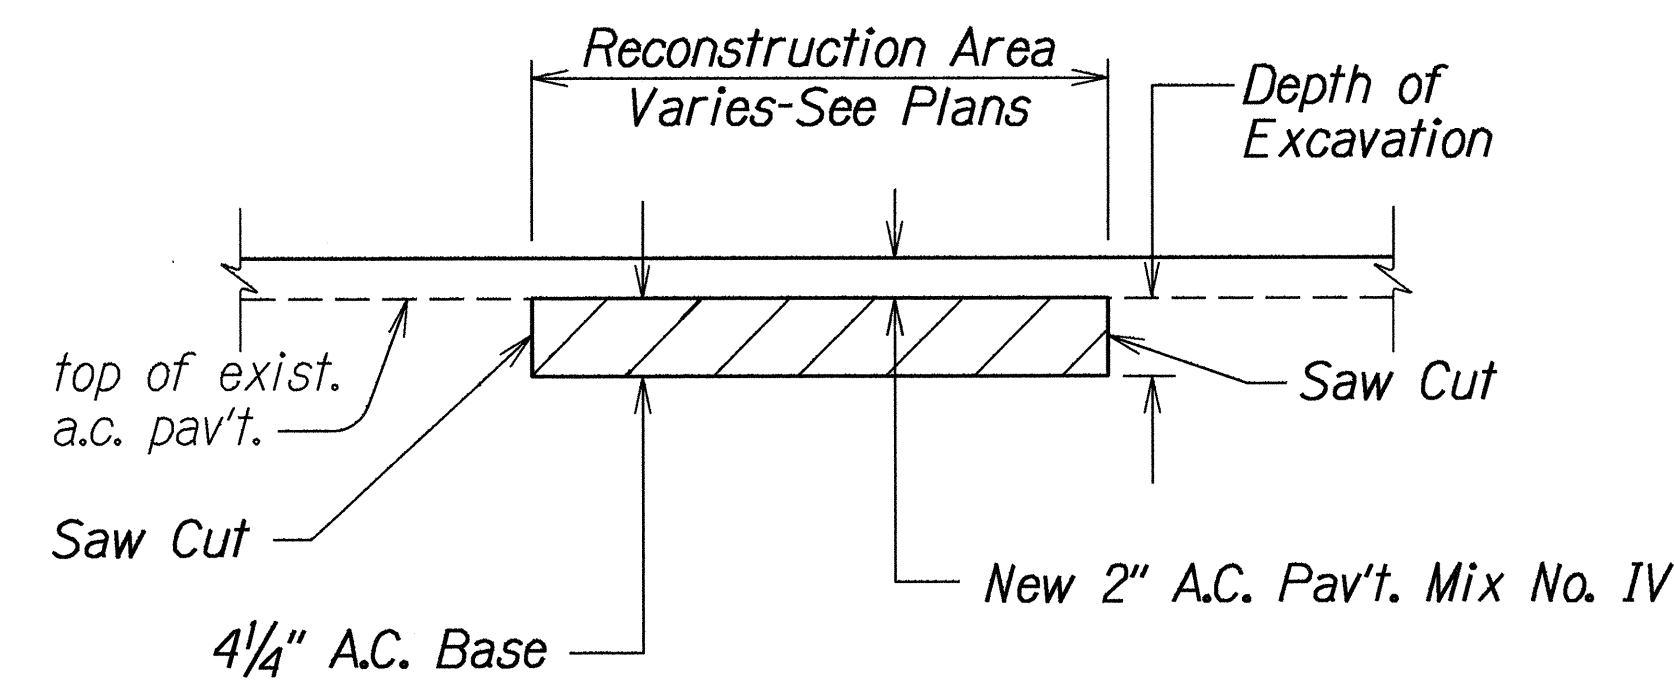


A.C. PAVEMENT RECONSTRUCTION DETAIL
Not To Scale

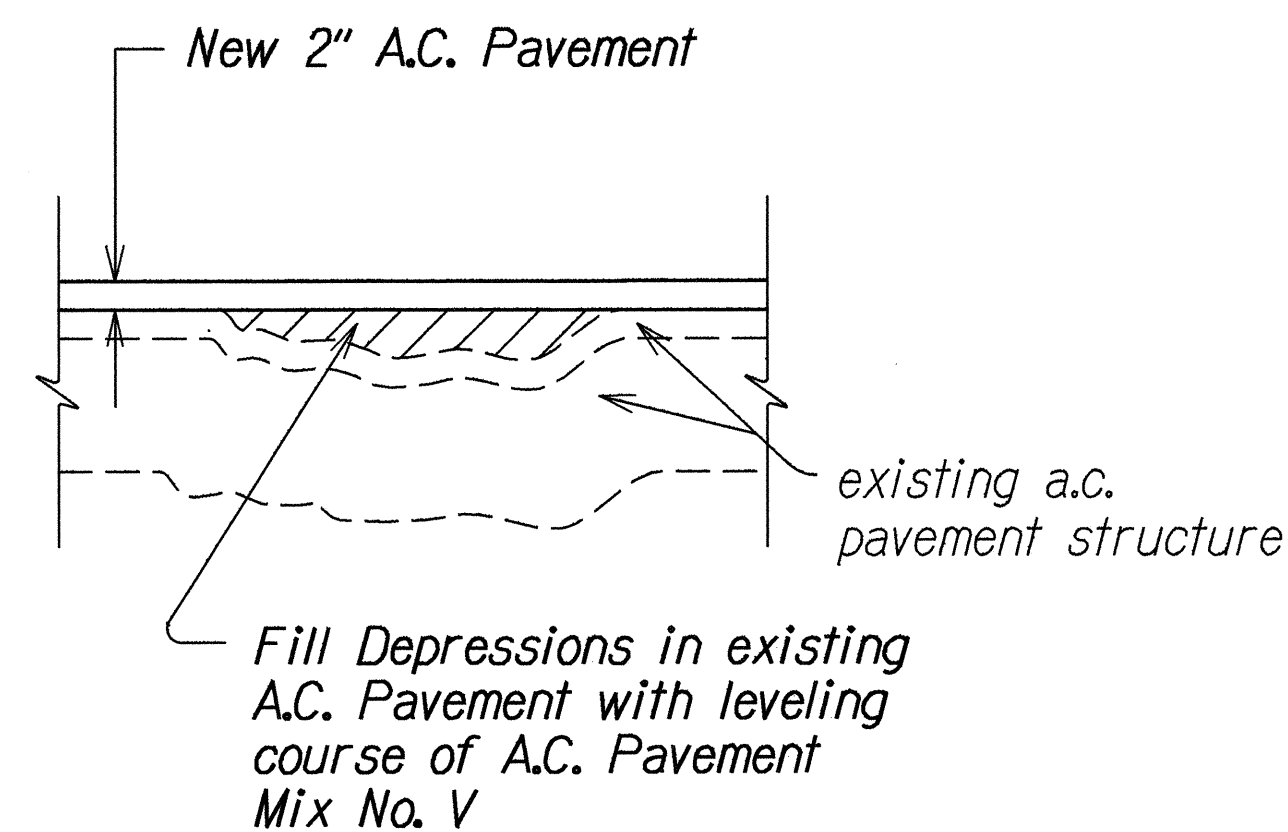


LEVELING COURSE DETAIL
Not To Scale

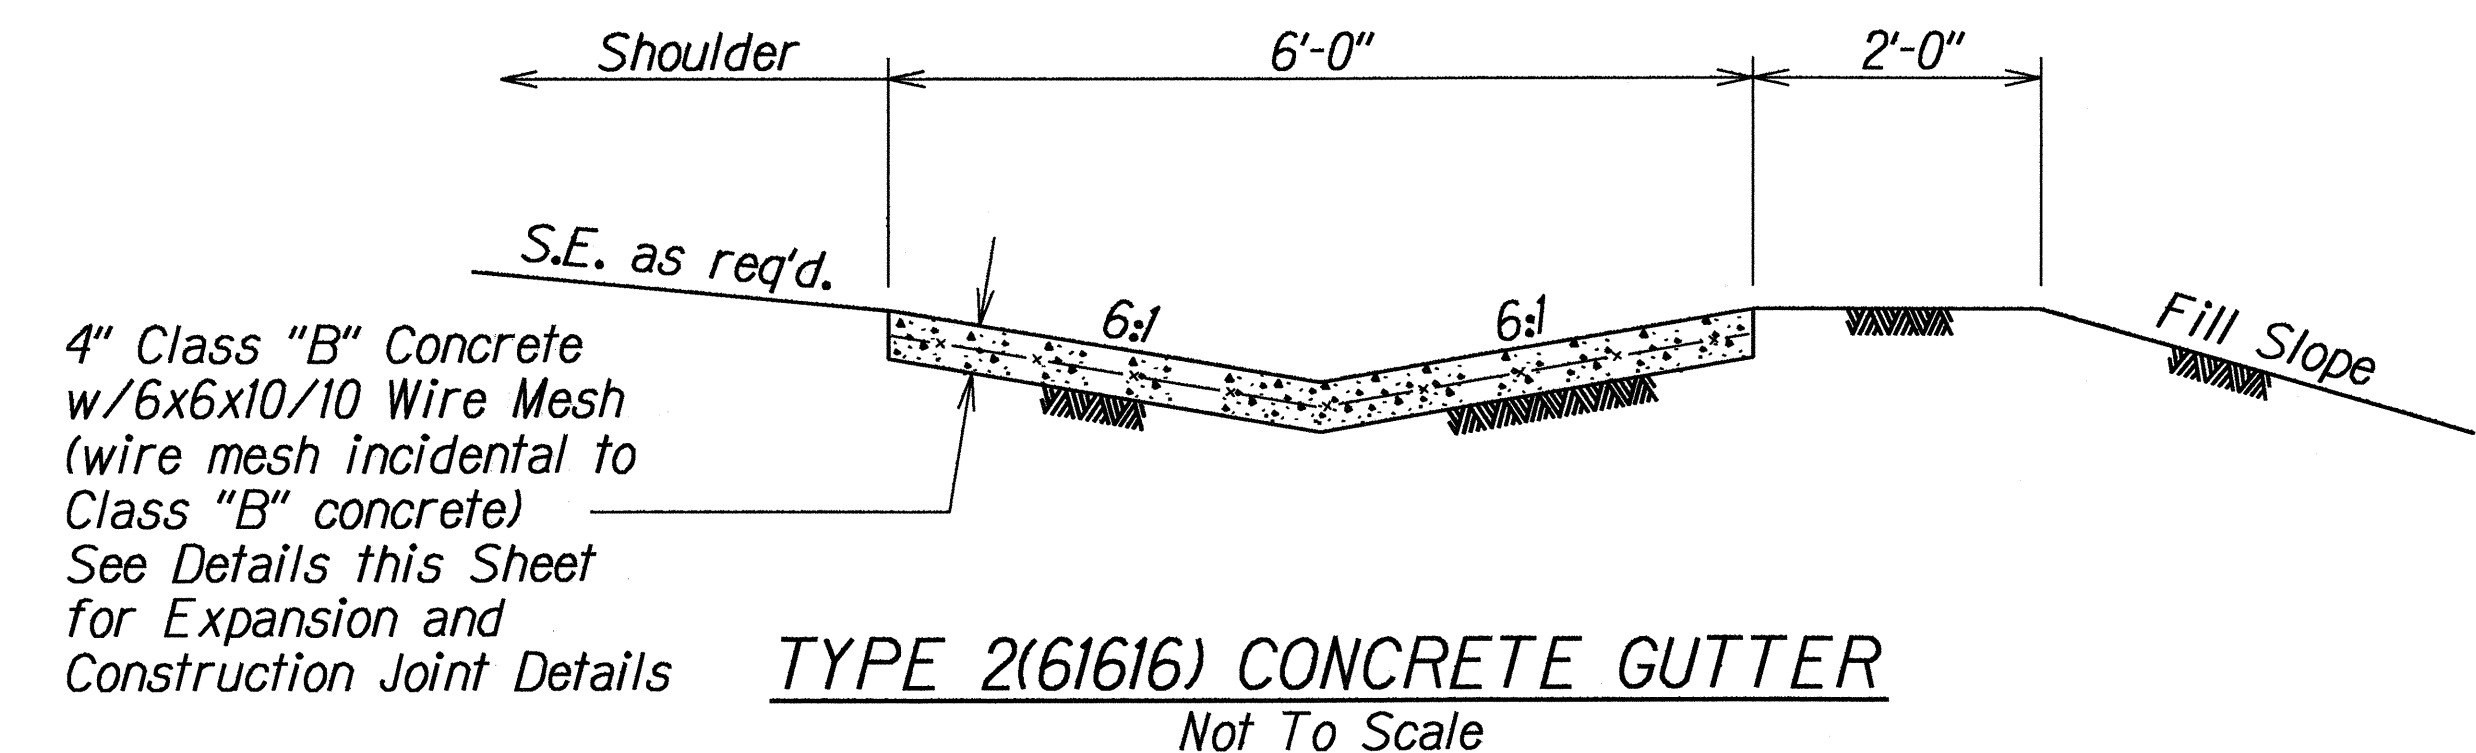

TYPE 2(61616) CONCRETE GUTTER
Not To Scale

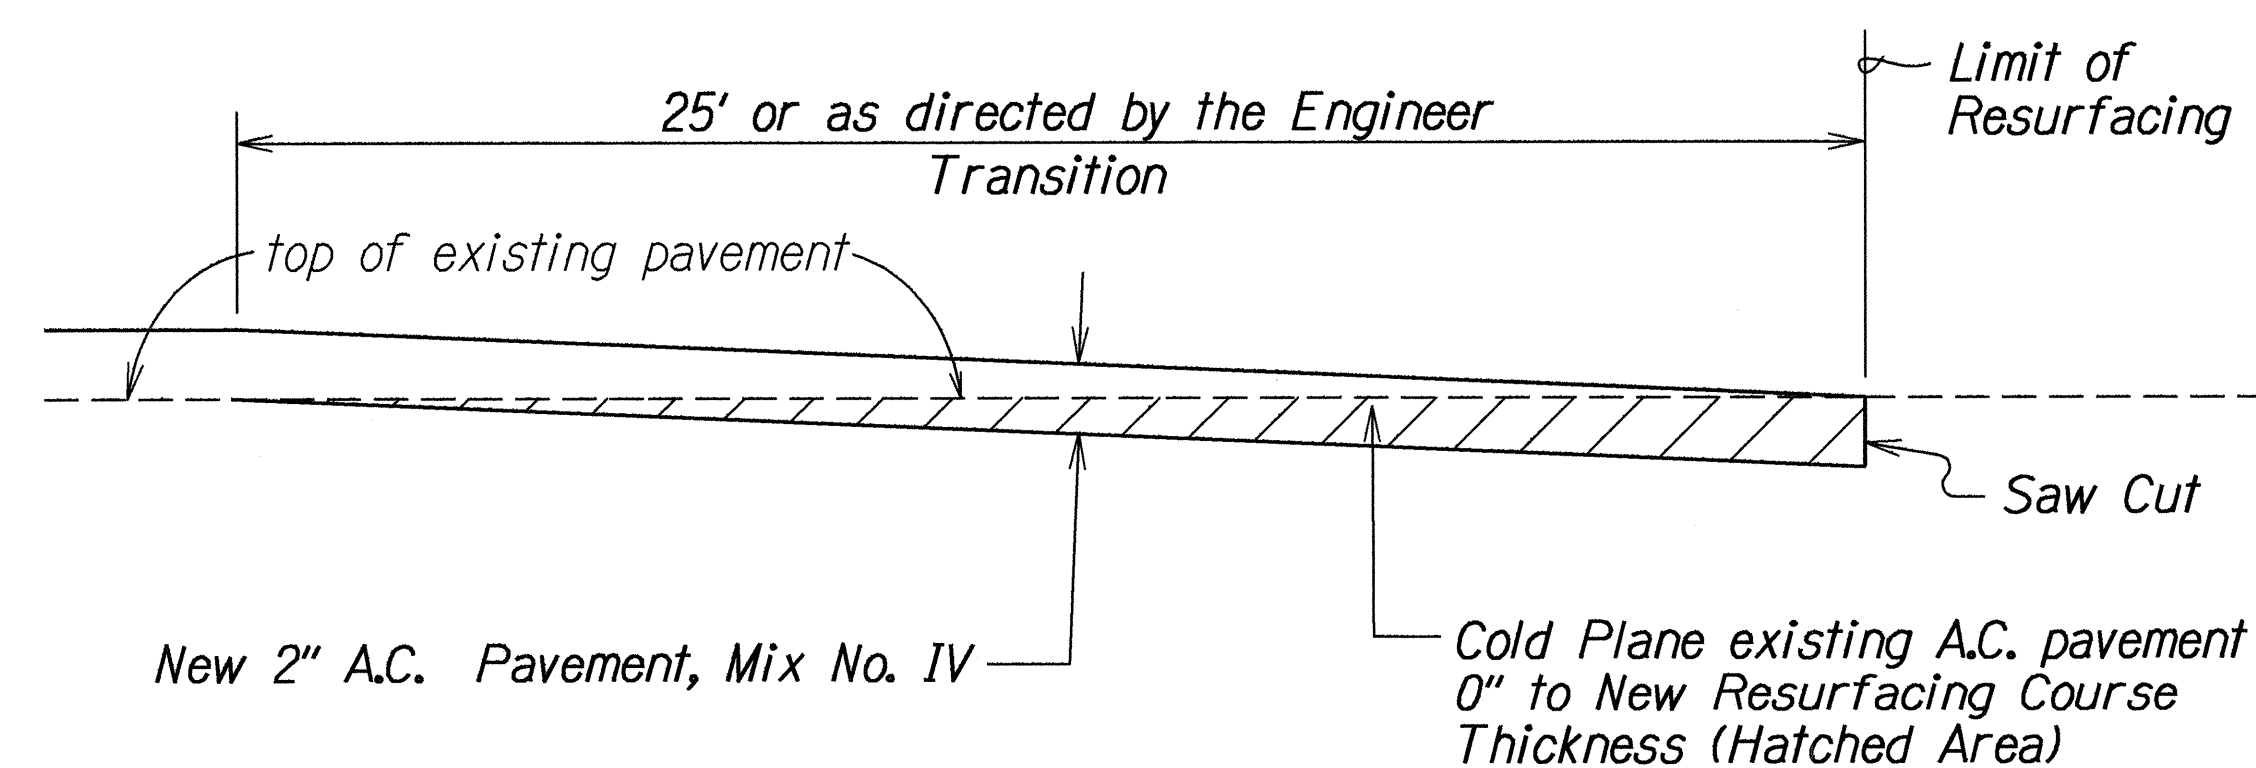

COLD PLANED TRANSITION AT SIDEROAD AND DRIVEWAY CONNECTIONS
Not To Scale

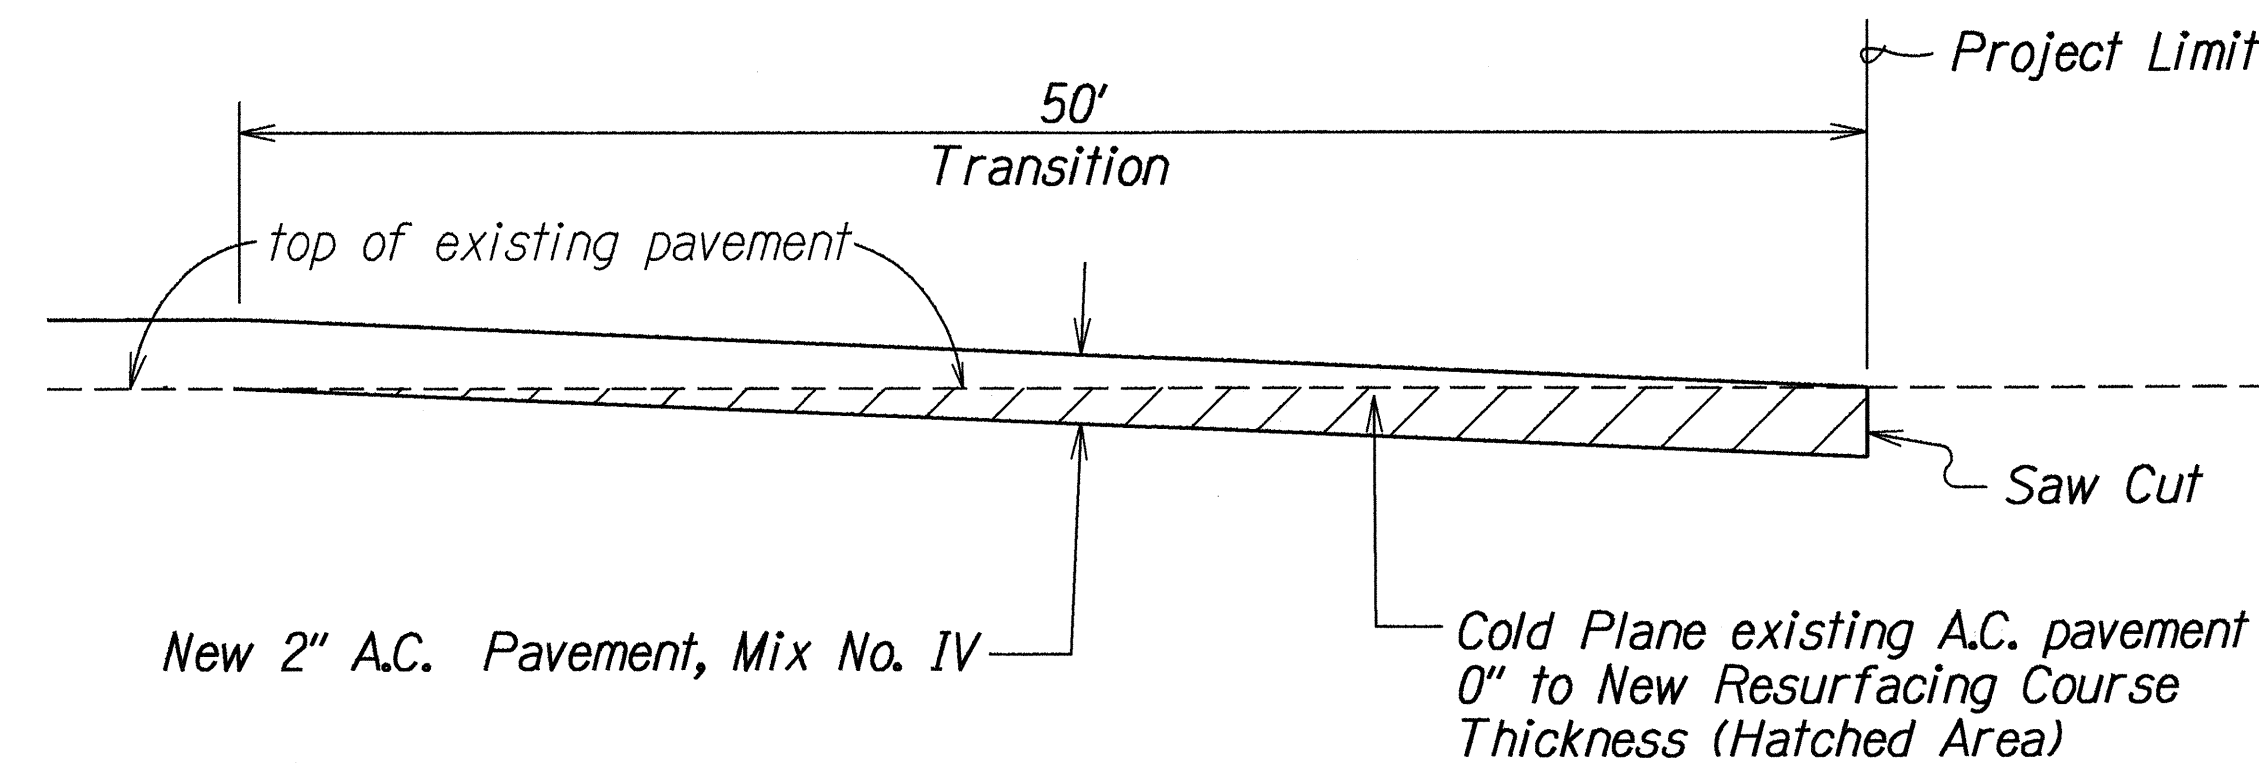

COLD PLANED TRANSITION TO EXISTING A.C. PAVEMENT DETAIL BEGIN AND END OF PROJECT
Not To Scale

SURVEY PLOTTED BY	DATE
DRAWN BY	Feb 1994
NOTED BY	
CHECKED BY	
ORIGINAL PLAN	
NOTE BOOK	
EXHIBIT	
CHECKED BY	

STATE OF HAWAII DEPARTMENT OF TRANSPORTATION HIGHWAYS DIVISION
TYPICAL DETAILS
HONOAPIILANI HIGHWAY RESURFACING
Honokowai to Kahana
F.A. Project No. STP-030-1(23)
Scale: As Shown Date: March, 1994
SHEET No. 1 OF 1 SHEETS