




FED. ROAD DIST. NO.	STATE	FED. AID PROJ. NO.	FISCAL YEAR	SHEET NO.	TOTAL SHEETS
HAWAII	HAW.	STP-030-1(23)	1994	4	27

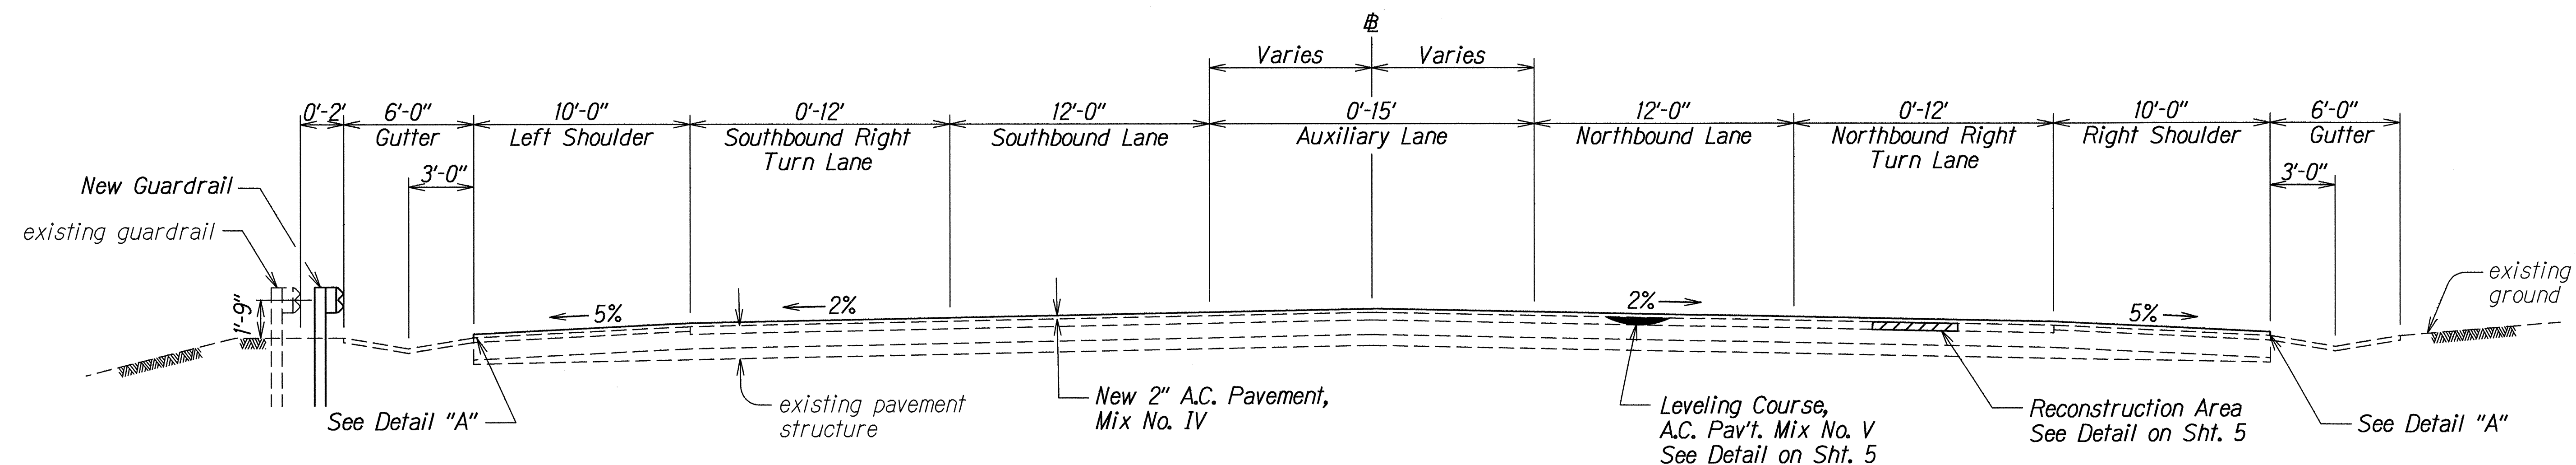

TYPICAL TANGENT SECTION
Scale: 1/4" = 1'-0"

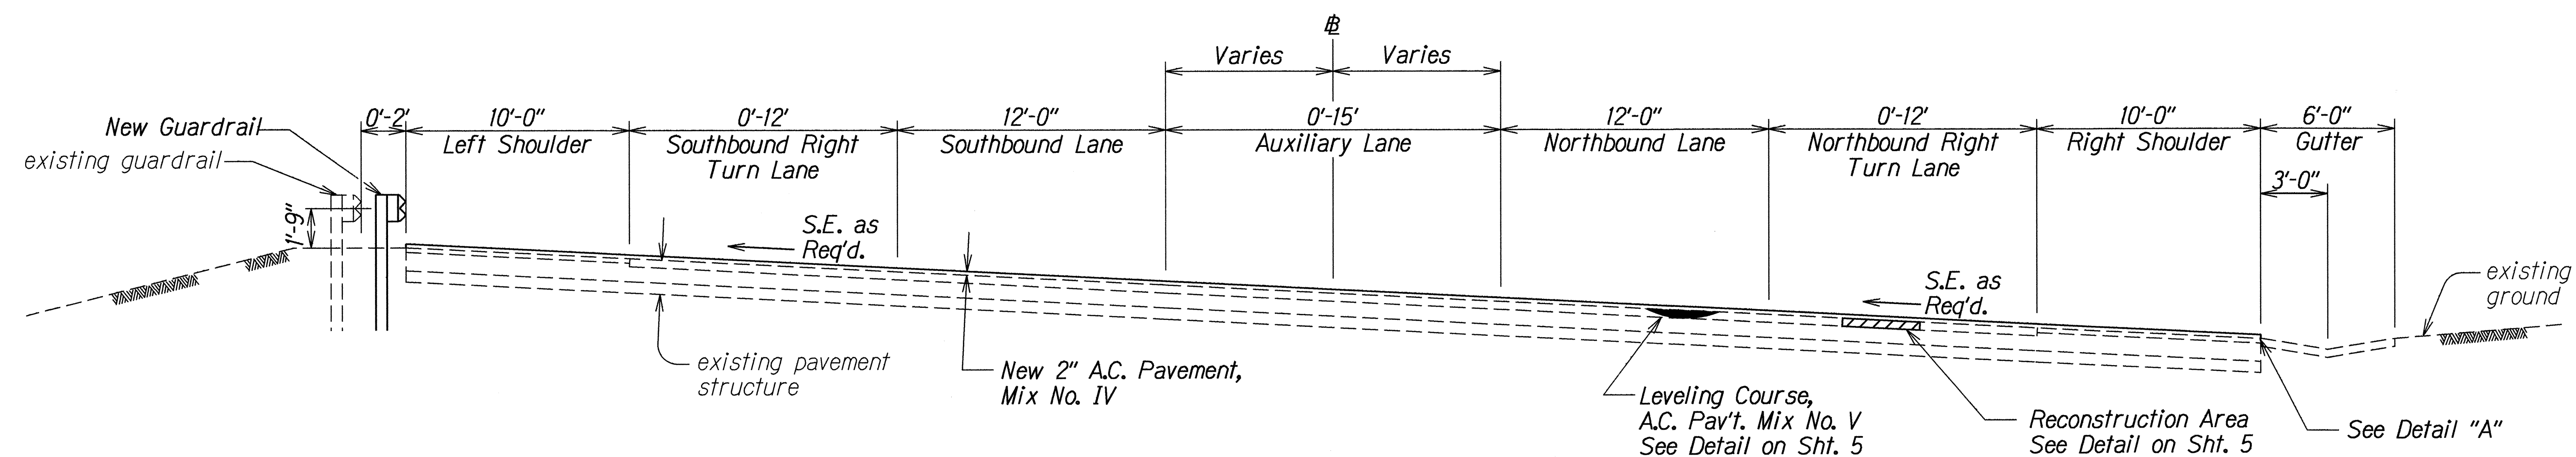

TYPICAL SUPERELEVATED SECTION
Scale: 1/4" = 1'-0"

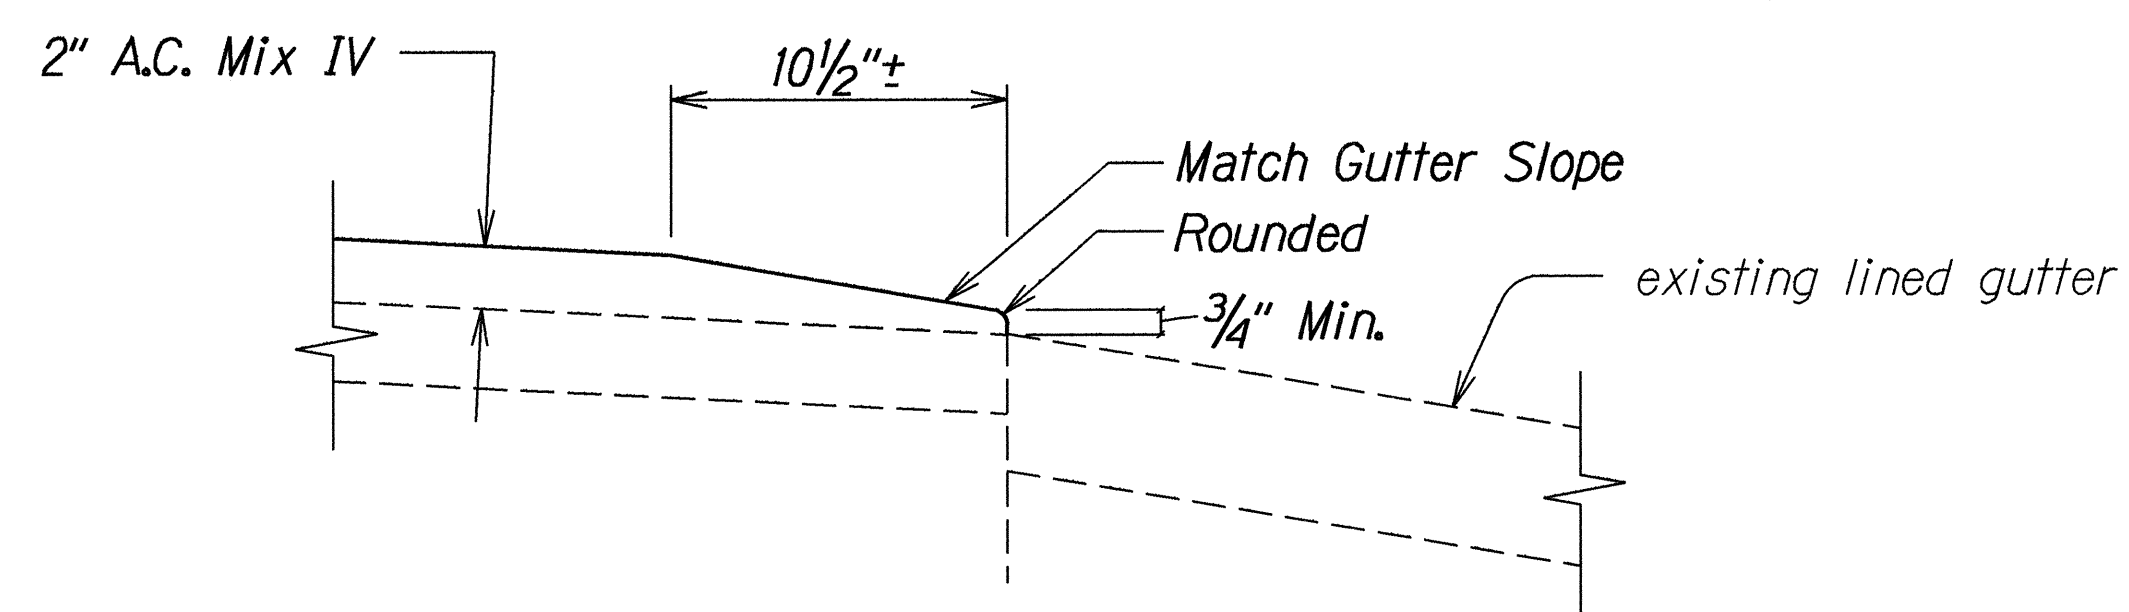

DETAIL "A"
Not To Scale

ORIGINAL PLAN	DATE	Feb. 1994
SURVEY PLOTTED BY		
DRAWN BY		
TRACED BY		
NOTE BOOK		
QUANTITIES BY		
CHECKED BY		

STATE OF HAWAII
DEPARTMENT OF TRANSPORTATION
HIGHWAYS DIVISION

TYPICAL SECTIONS
HONOAPIILANI HIGHWAY RESURFACING
Honokowai to Kahana
F.A. Project No. STP-030-1(23)

Scale: As Shown
Date: March, 1994

SHEET No. 1 OF 1 SHEETS