


FED. ROAD DIST. NO.	STATE	FED. AID PROJ. NO.	FISCAL YEAR	SHEET NO.	TOTAL SHEETS
HAWAII	HAW.	NH-030-1(25)	1995	18	35

NOTES

1. THE POST OFFSET DIMENSIONS ARE GIVEN TO THE CENTER OF THE TRAFFIC FACE OF THE BLOCKOUTS, EXCEPT AT THE FIRST POST, WHERE THE DIMENSION IS TO THE CENTER OF THE TRAFFIC FACE OF THE POST. OFFSET POINTS ARE TO BE LOCATED BY CHORD MEASUREMENTS AT THE BACK OF THE RAIL EQUAL TO THE NOMINAL POST SPACINGS SHOWN. POSTS ARE TO BE SET APPROXIMATELY RADIAL TO THE RAILING AT EACH POST LOCATION.

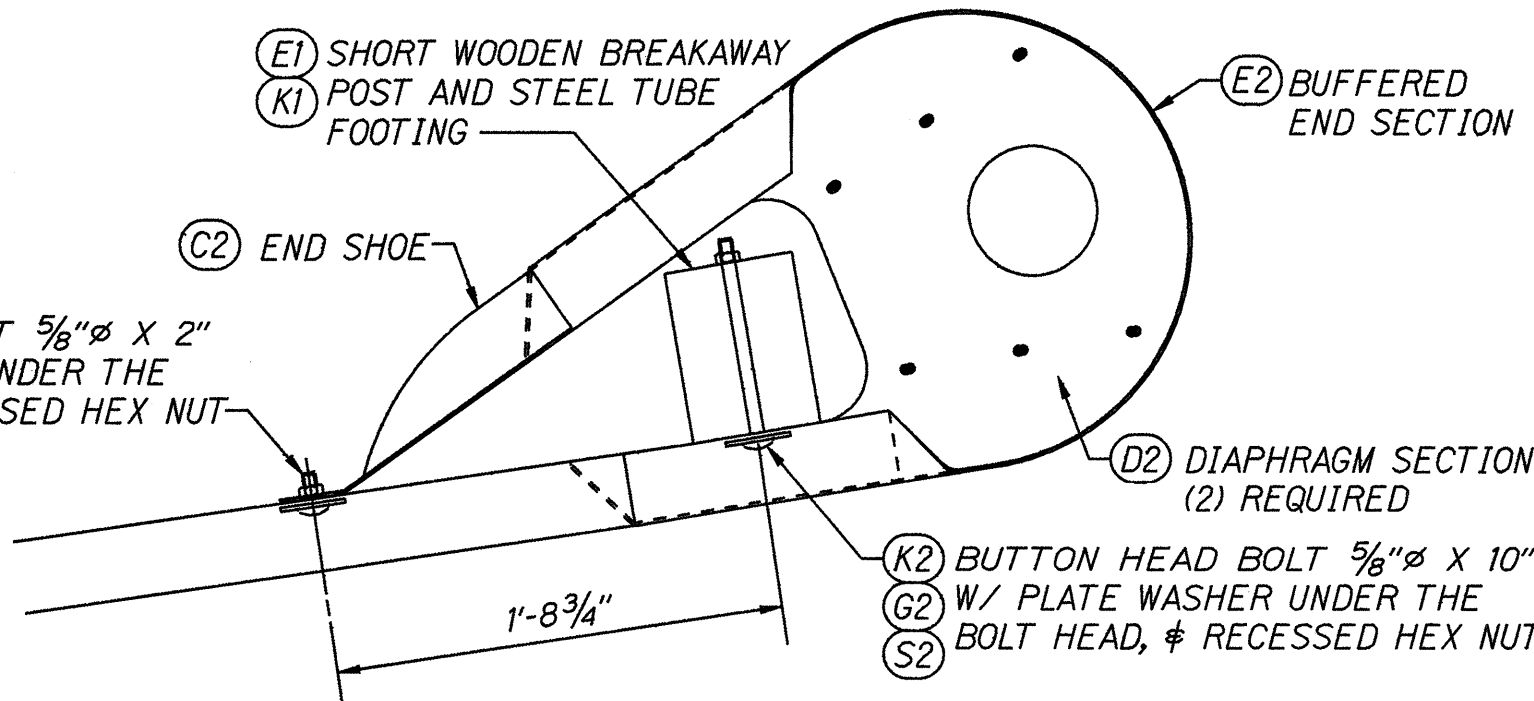


BUFFERED END ASSEMBLY

SUMMARY OF COMPONENTS


FIND NO.	DESCRIPTION
(A1)	GUARDRAIL, 12GA X 12'-6"
(B1)	GUARDRAIL, 12GA X 12'-6"
(C1)	GUARDRAIL, 12GA X 12'-6"
(D1)	BREAKAWAY LINE POST, TIMBER - 6" X 8" X 6'-0"
(E1)	BREAKAWAY POST, TIMBER - 5 1/2" X 7 1/2" X 3'-6 1/2"
(G1)	BLOCK, TIMBER - 5 1/2" X 7 1/2" X 1'-2"
(H1)	POST - W6 X 8.5 X 6'-0"
(J1)	BLOCK - W6 X 8.5 X 1'-2"
(K1)	SOIL TUBE - TS 8 X 6 X J88 X 5'-0"
(L1)	CABLE ANCHOR BRACKET
(M1)	BEARING PLATE
(R1)	PIPE SPACER
(S1)	SOIL PLATE
(T1)	SHELF ANGLE
(A2)	STRUT & YOKE ASSEMBLY
(B2)	CABLE ASSEMBLY
(C2)	END SHOE
(D2)	DIAPHRAGM PLATE
(E2)	BUFFERED END SECTION
(G2)	WASHER, PLATE
(H2)	BOLT, SPLICE 5/8" X 1 1/4"
(J2)	BOLT, POST 5/8" X 2"
(K2)	BOLT, POST 5/8" X 10"
(L2)	BOLT, POST 5/8" X 18"
(M2)	BOLT, HEX 5/8" X 1 1/2"
(N2)	BOLT, HEX 3/4" X 7 1/2"
(R2)	BOLT, HEX 3/4" X 10"
(S2)	NUT, HEX, RECESSED 5/8"
(T2)	NUT, HEX 5/8"
(U2)	NUT, HEX 3/4"
(W2)	NUT, HEX 1"
(X2)	WASHER, FLAT 5/8"
(Y2)	WASHER, FLAT 3/4"
(Z2)	WASHER, FLAT 1"

NOTE:

ALL WOOD COMPONENTS SHALL BE TREATED TO CONFORM WITH ANY OF THE ACCEPTED METHODS IN SECTION 714 OF THE DEPARTMENT OF TRANSPORTATION "STANDARD SPECIFICATIONS FOR ROAD, BRIDGE, AND PUBLIC WORKS CONSTRUCTION", 1994.

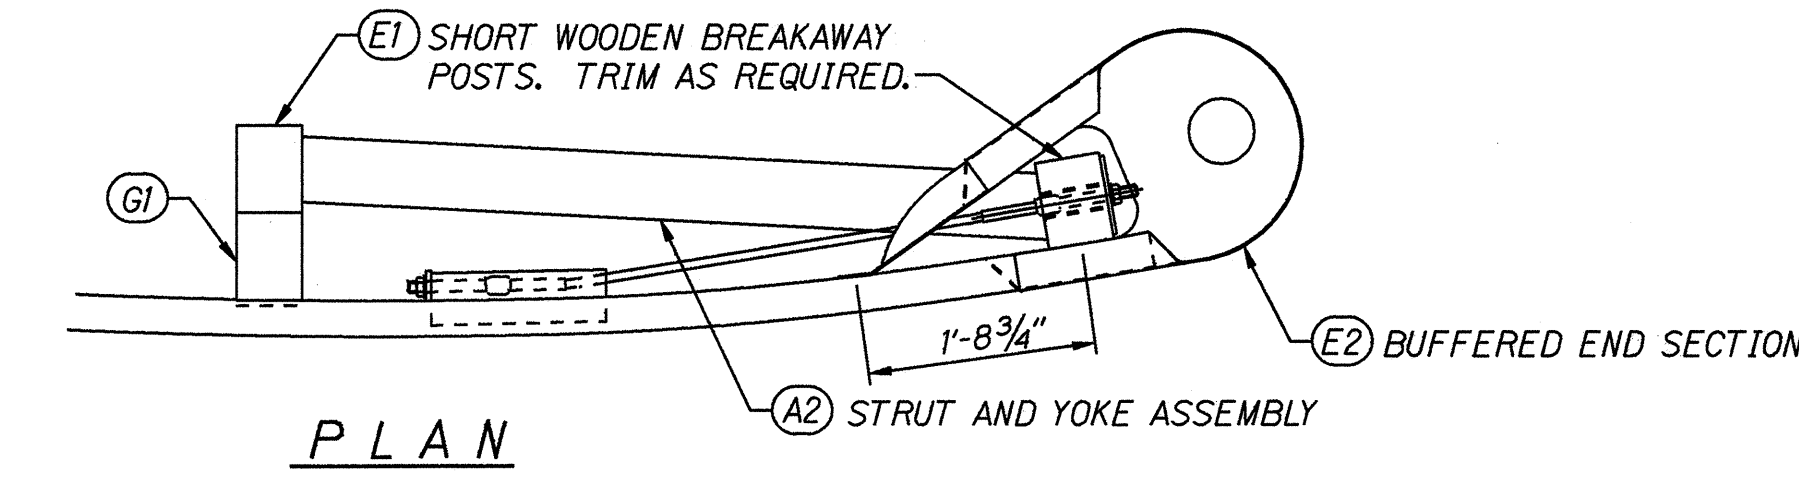


PLAN

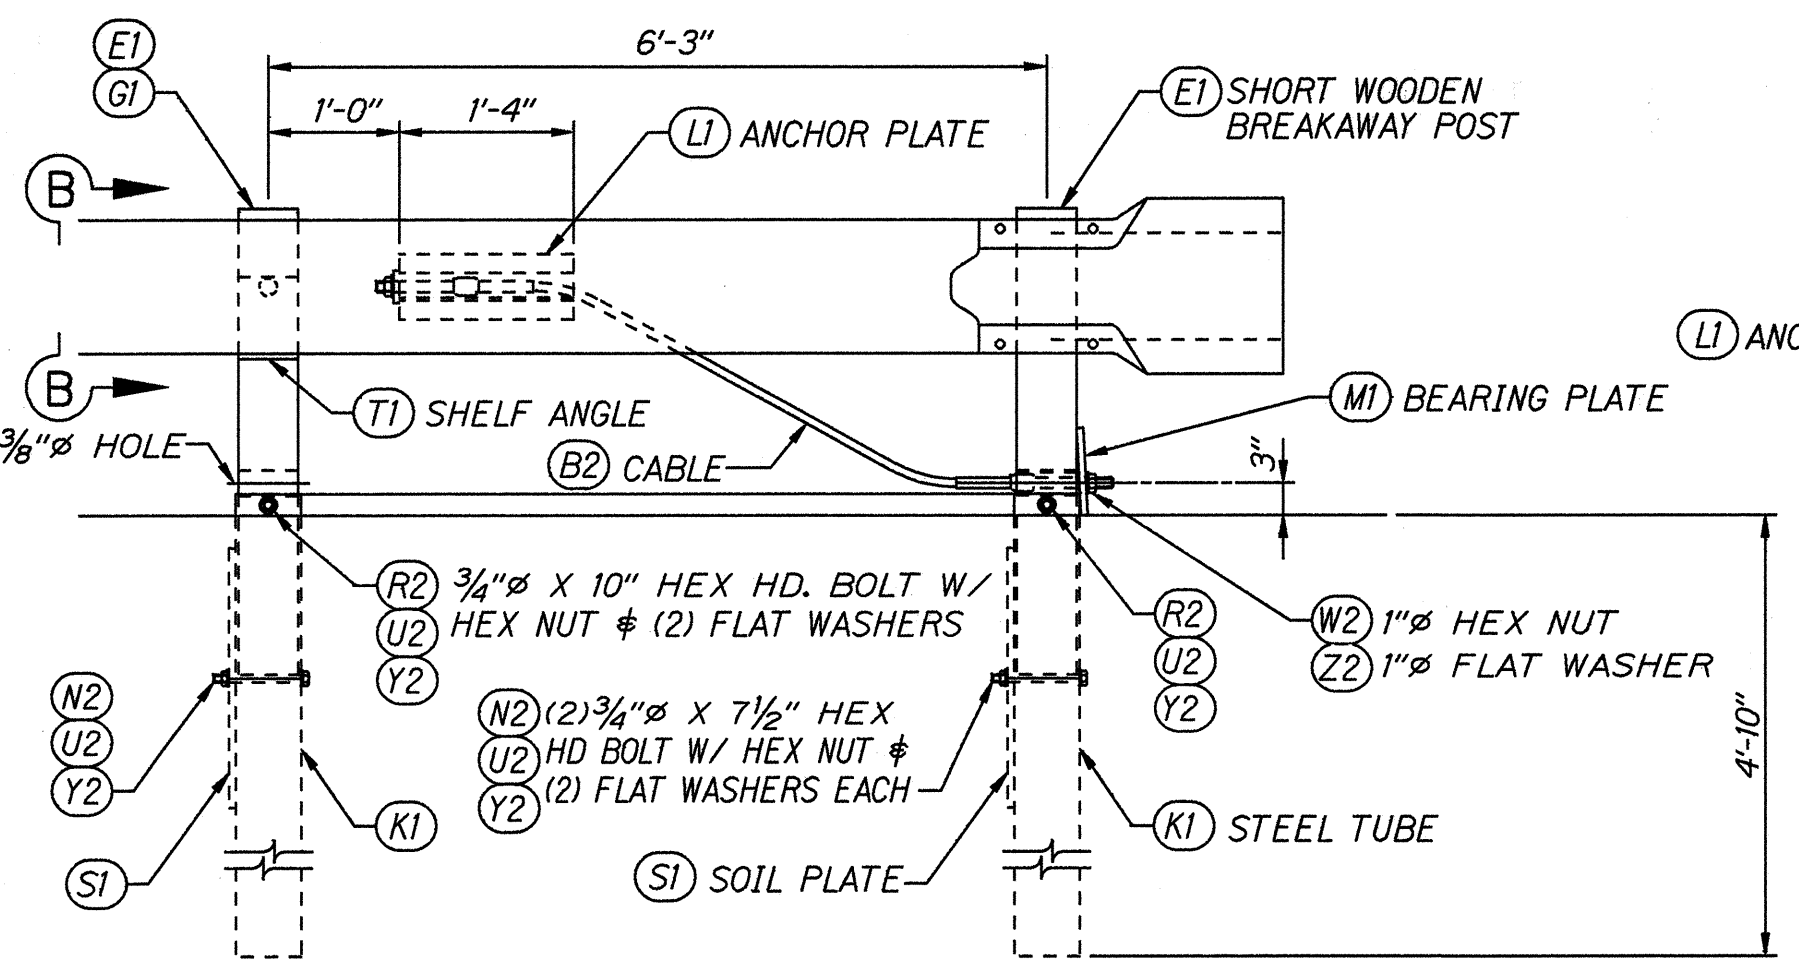


ELEVATION


BUFFERED END & ANCHORAGE ASSEMBLY

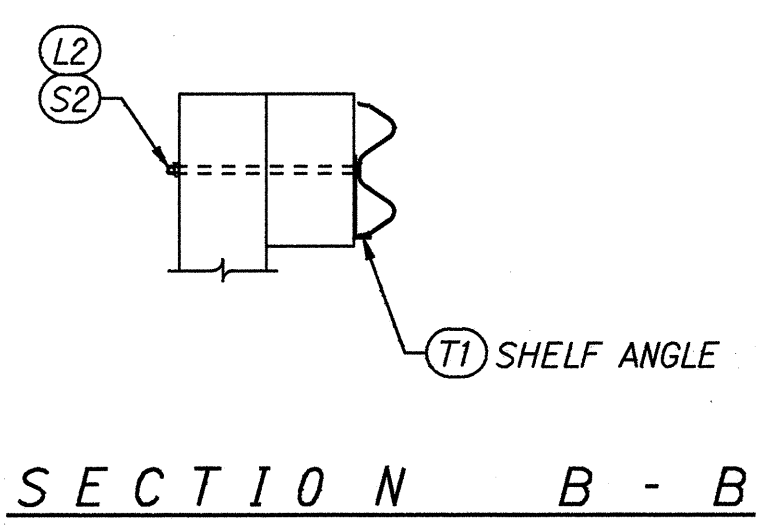


SECTION N - B - B

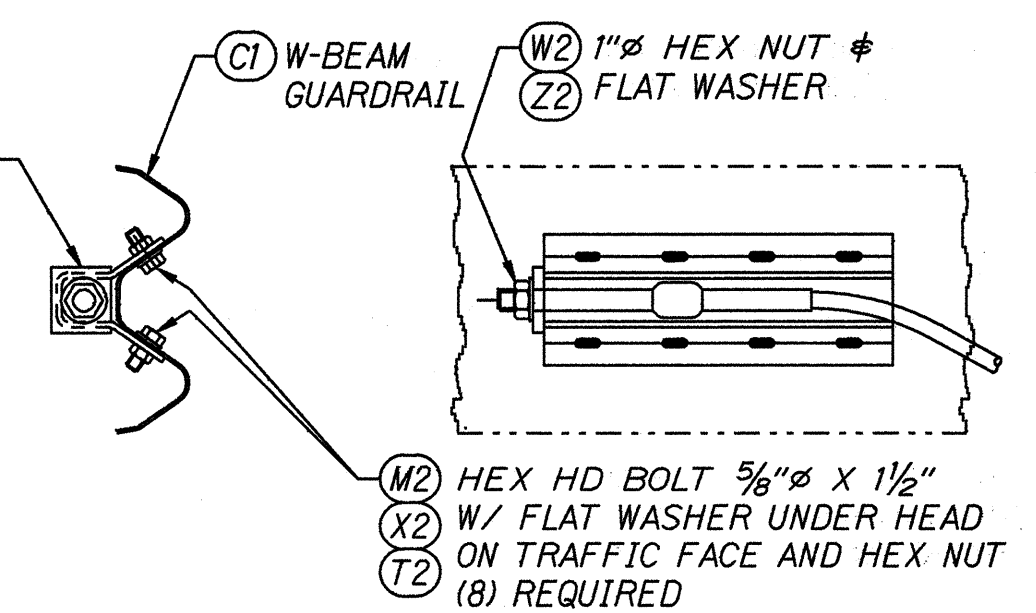

ANCHOR PLATE ASSEMBLY DETAILS

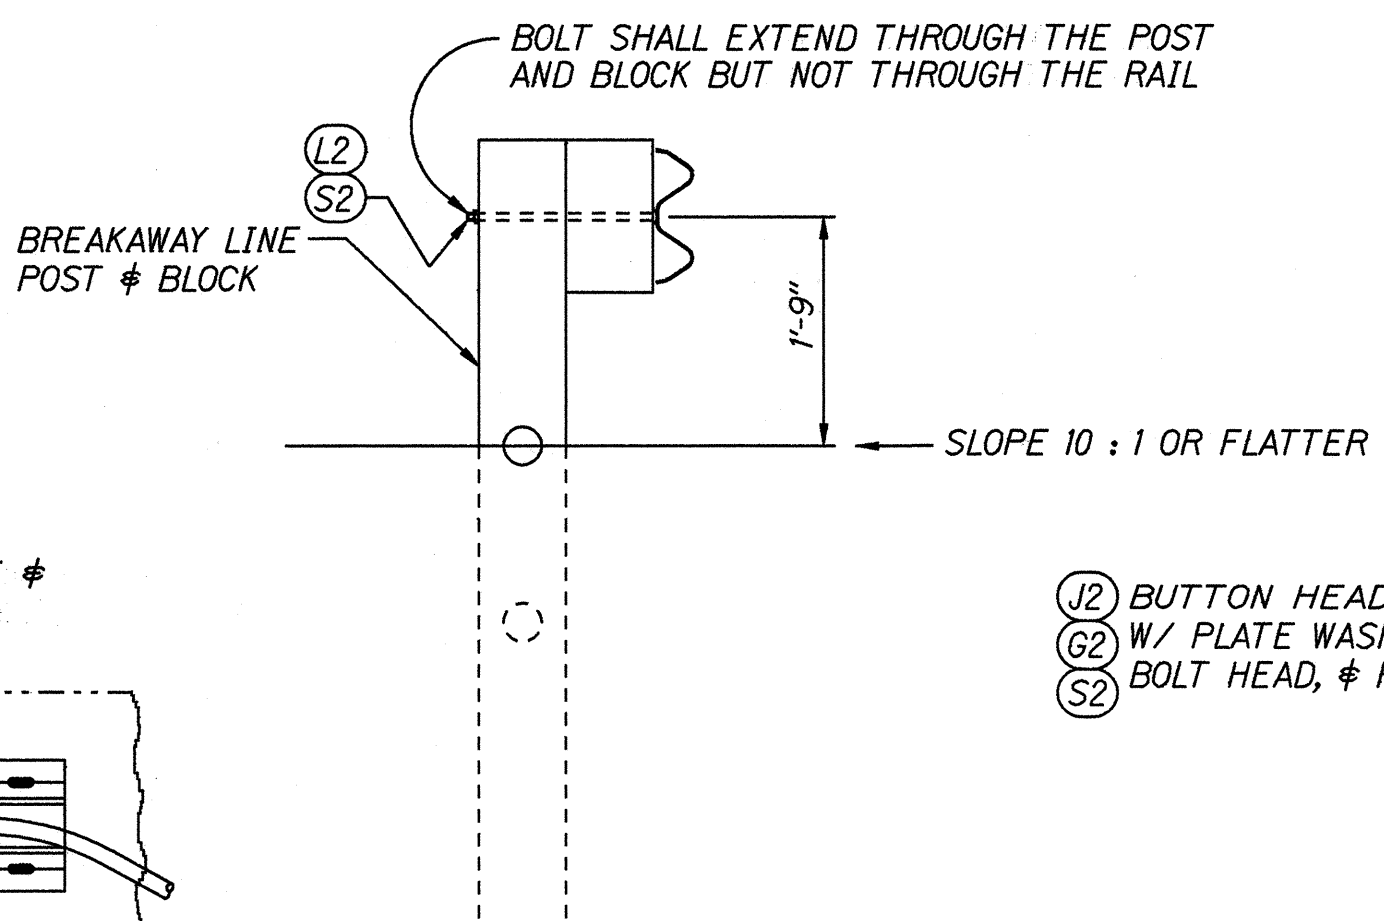

SECTION A - A

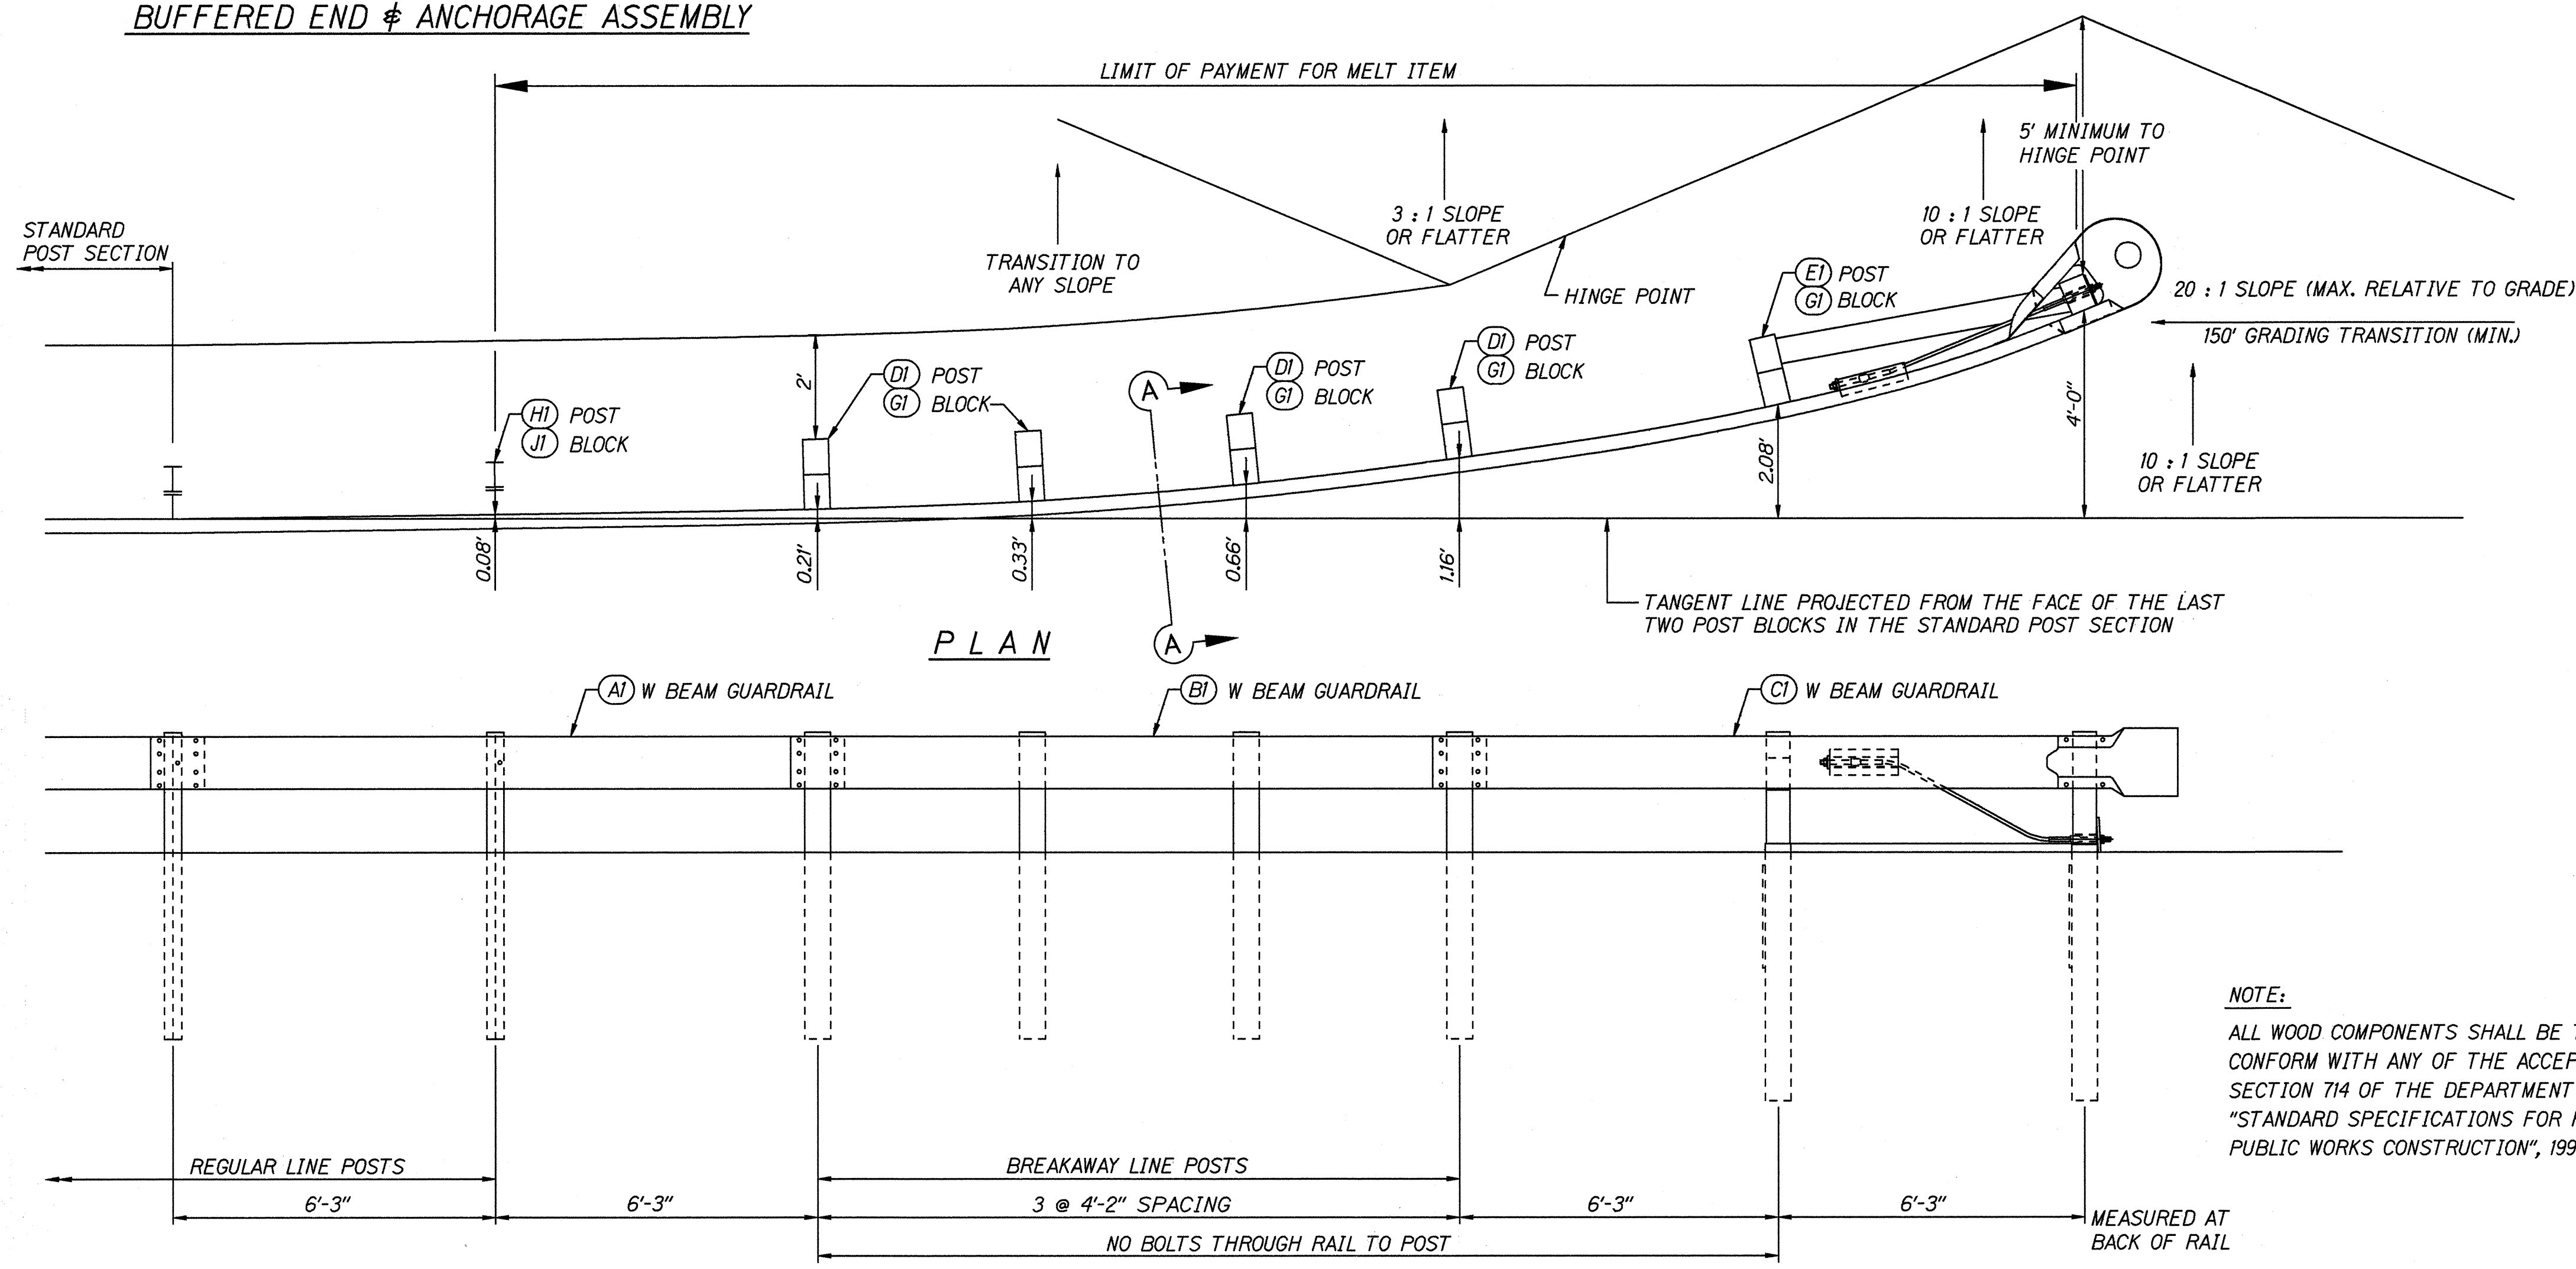

PLAN

ELEVATION

ORIGINAL PLAN	DATE
DRAWN BY	
DESIGNED BY	
CHECKED BY	
APPROVED BY	

STATE OF HAWAII
DEPARTMENT OF TRANSPORTATION
HIGHWAYS DIVISION
**POST LAYOUT & ERECTION
DETAILS (MELT)**
Honoapiilani Highway Resurfacing
North Kihei Road to McGregor Pt.
and Tunnel Section
Project No. NH-030-1(25)
Scale: As Noted Date: February, 1995
SHEET No. 1 OF 3 SHEETS

