




FED. ROAD DIST. NO.	STATE	FED. AID PROJ. NO.	FISCAL YEAR	SHEET NO.	TOTAL SHEETS
HAWAII	HAW.	NH-030-1(25)	1995	4	35

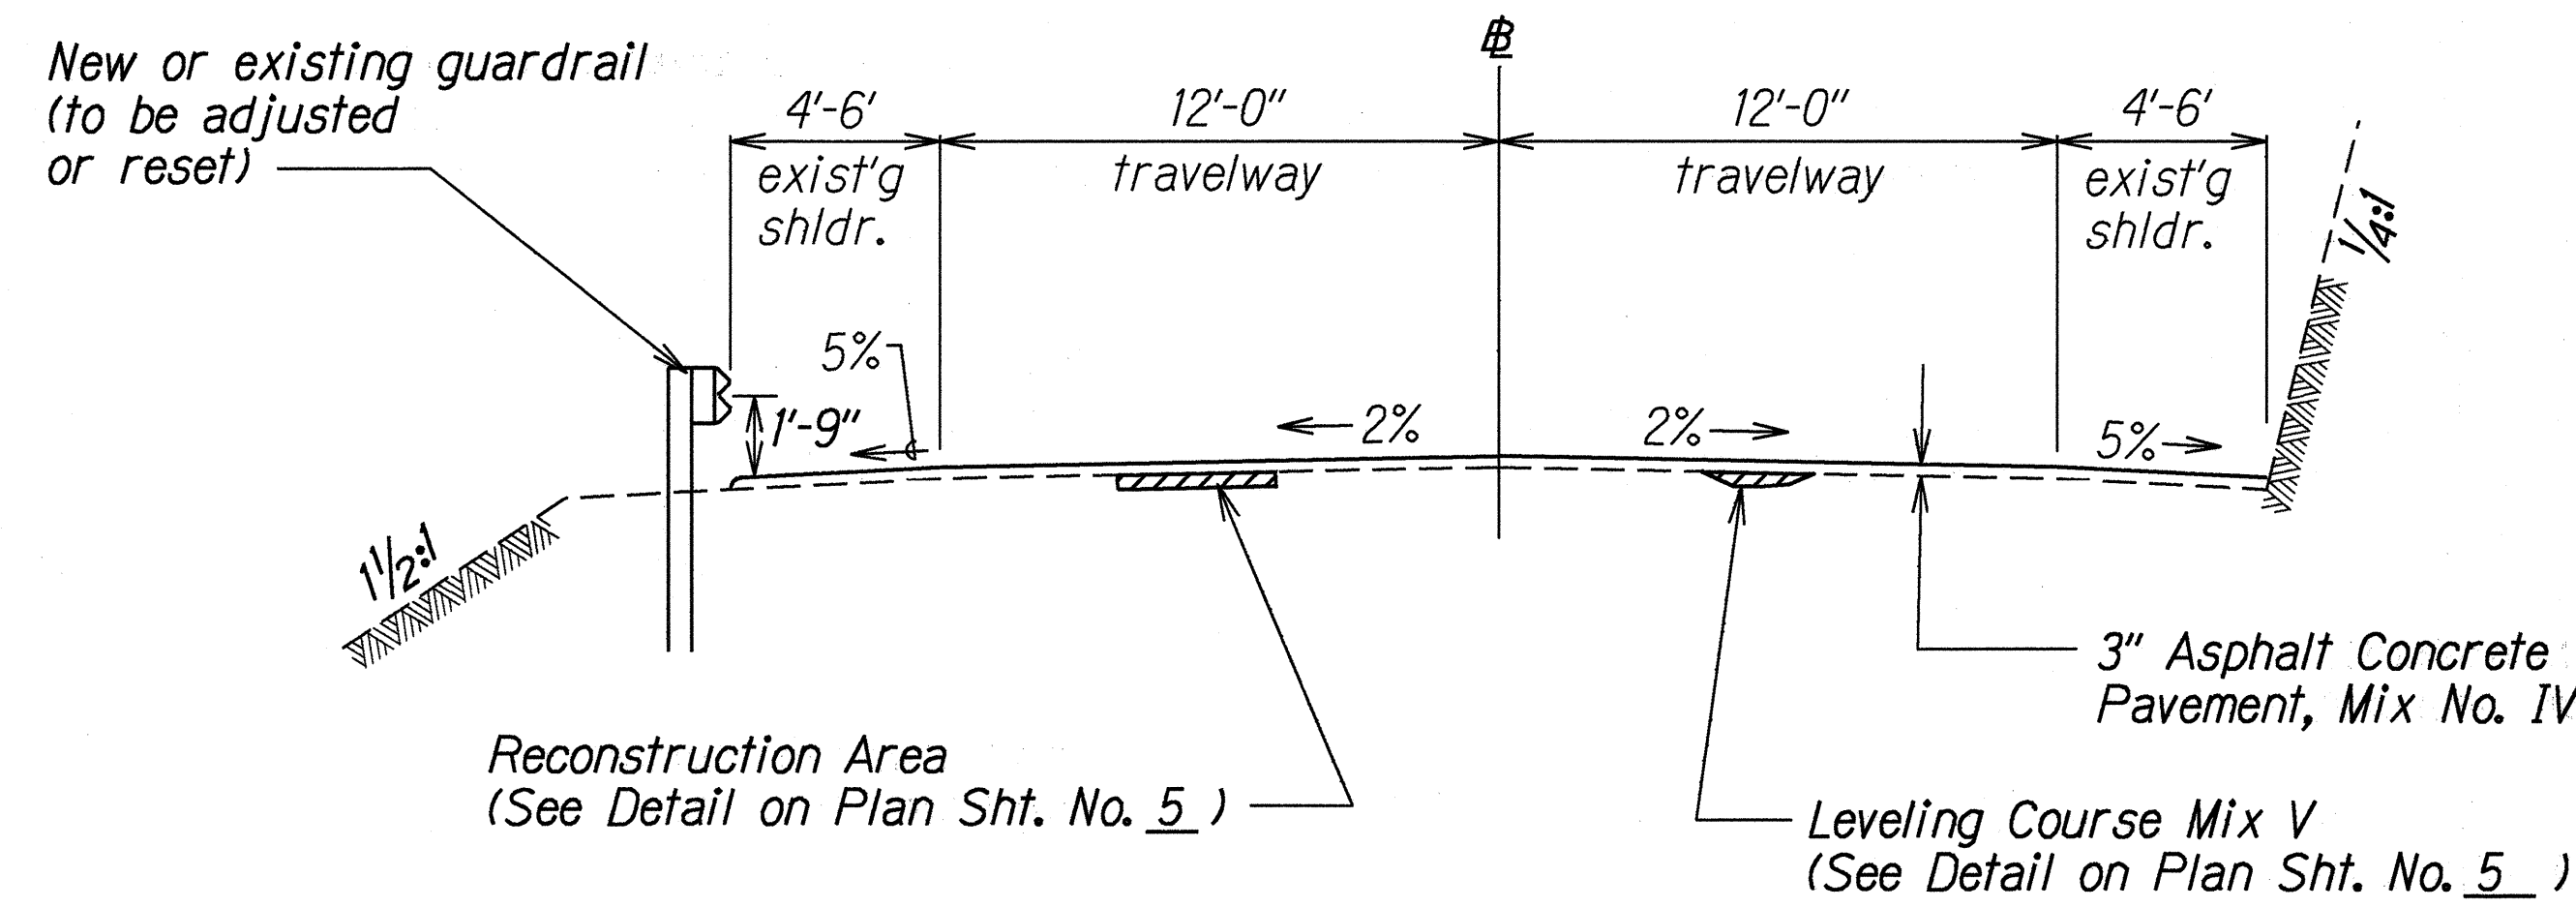


**TYPICAL TANGENT SECTION**  
Scale: 1/4" = 1'-0"

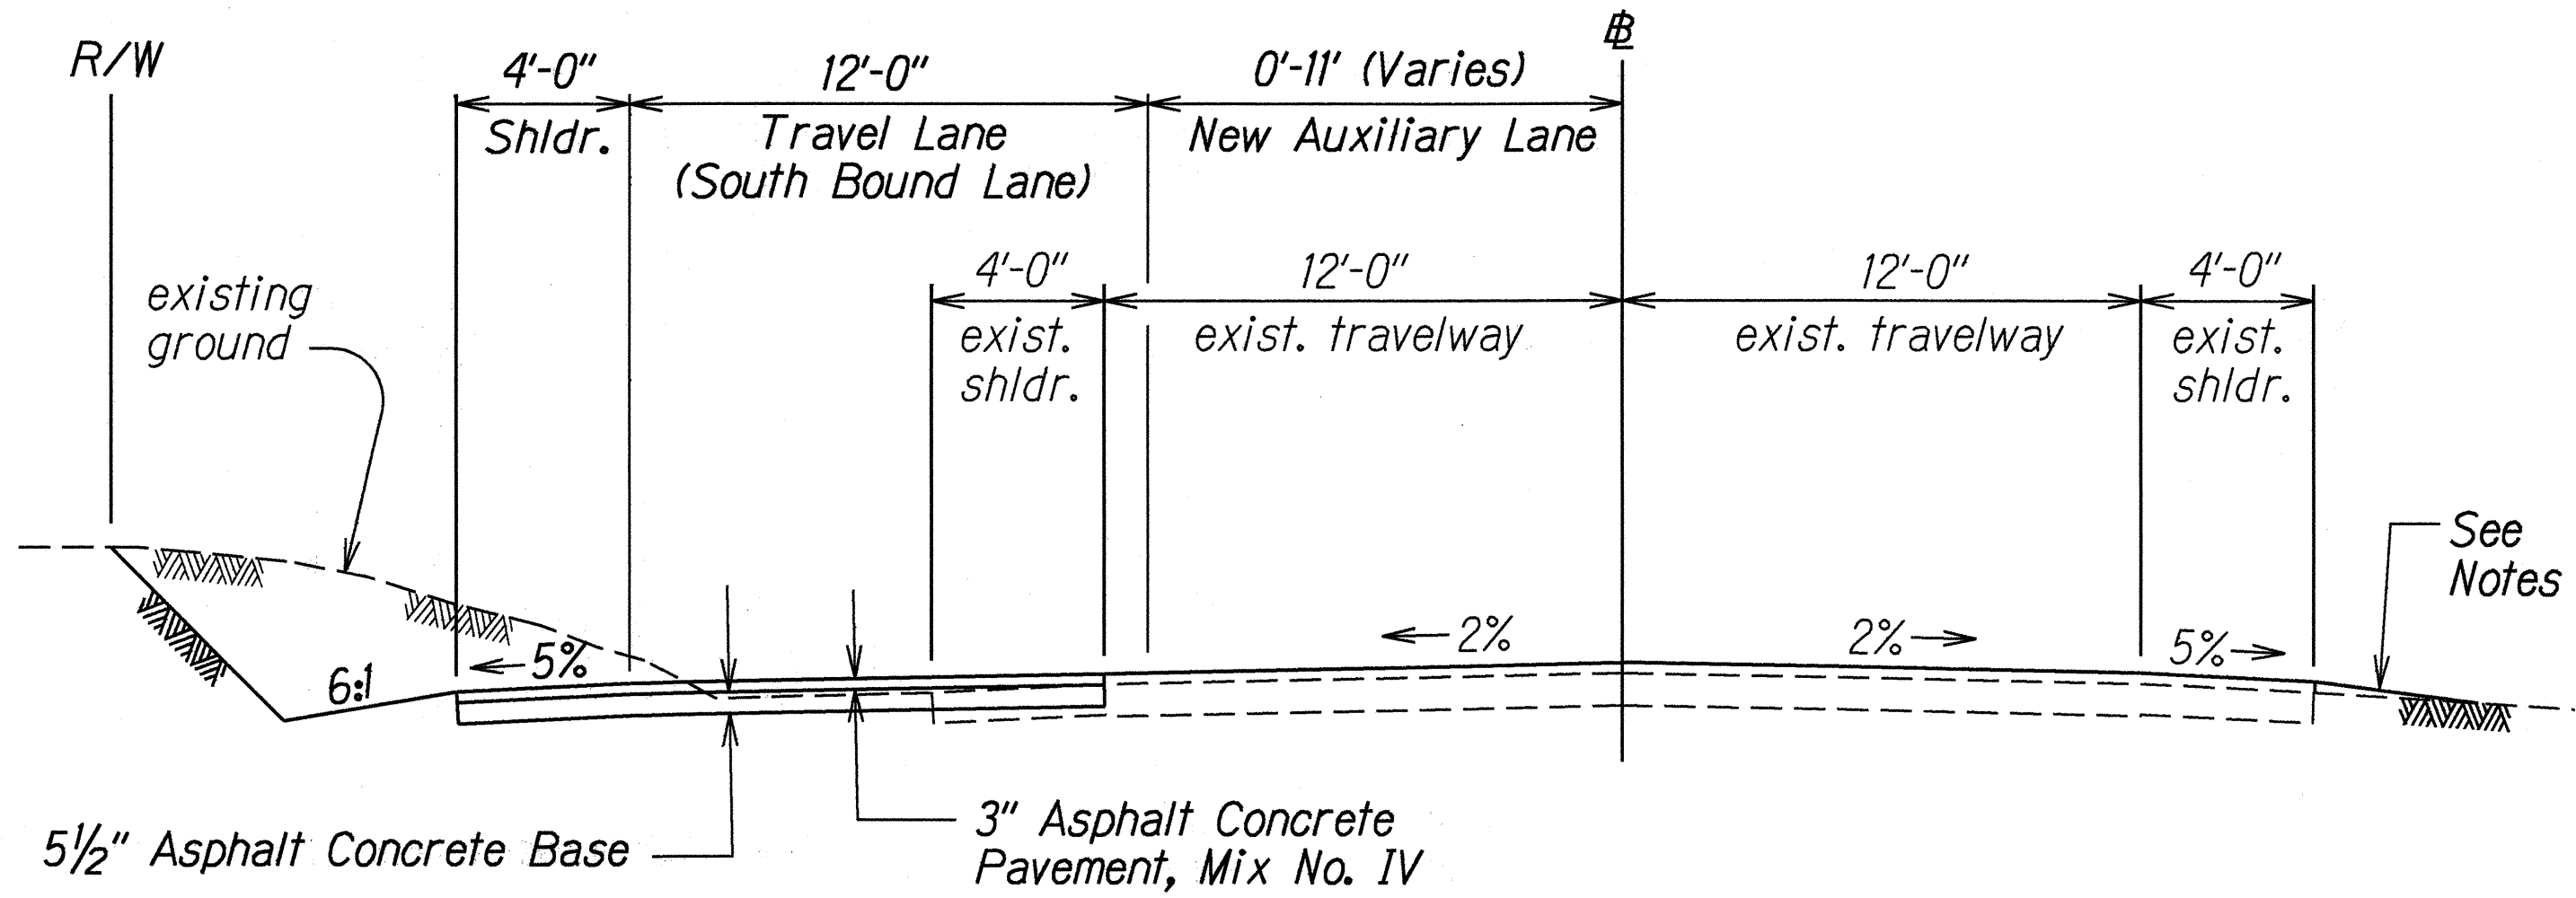


**TYPICAL SECTION @ ROADWAY WIDENING**  
Scale: 1/4" = 1'-0"

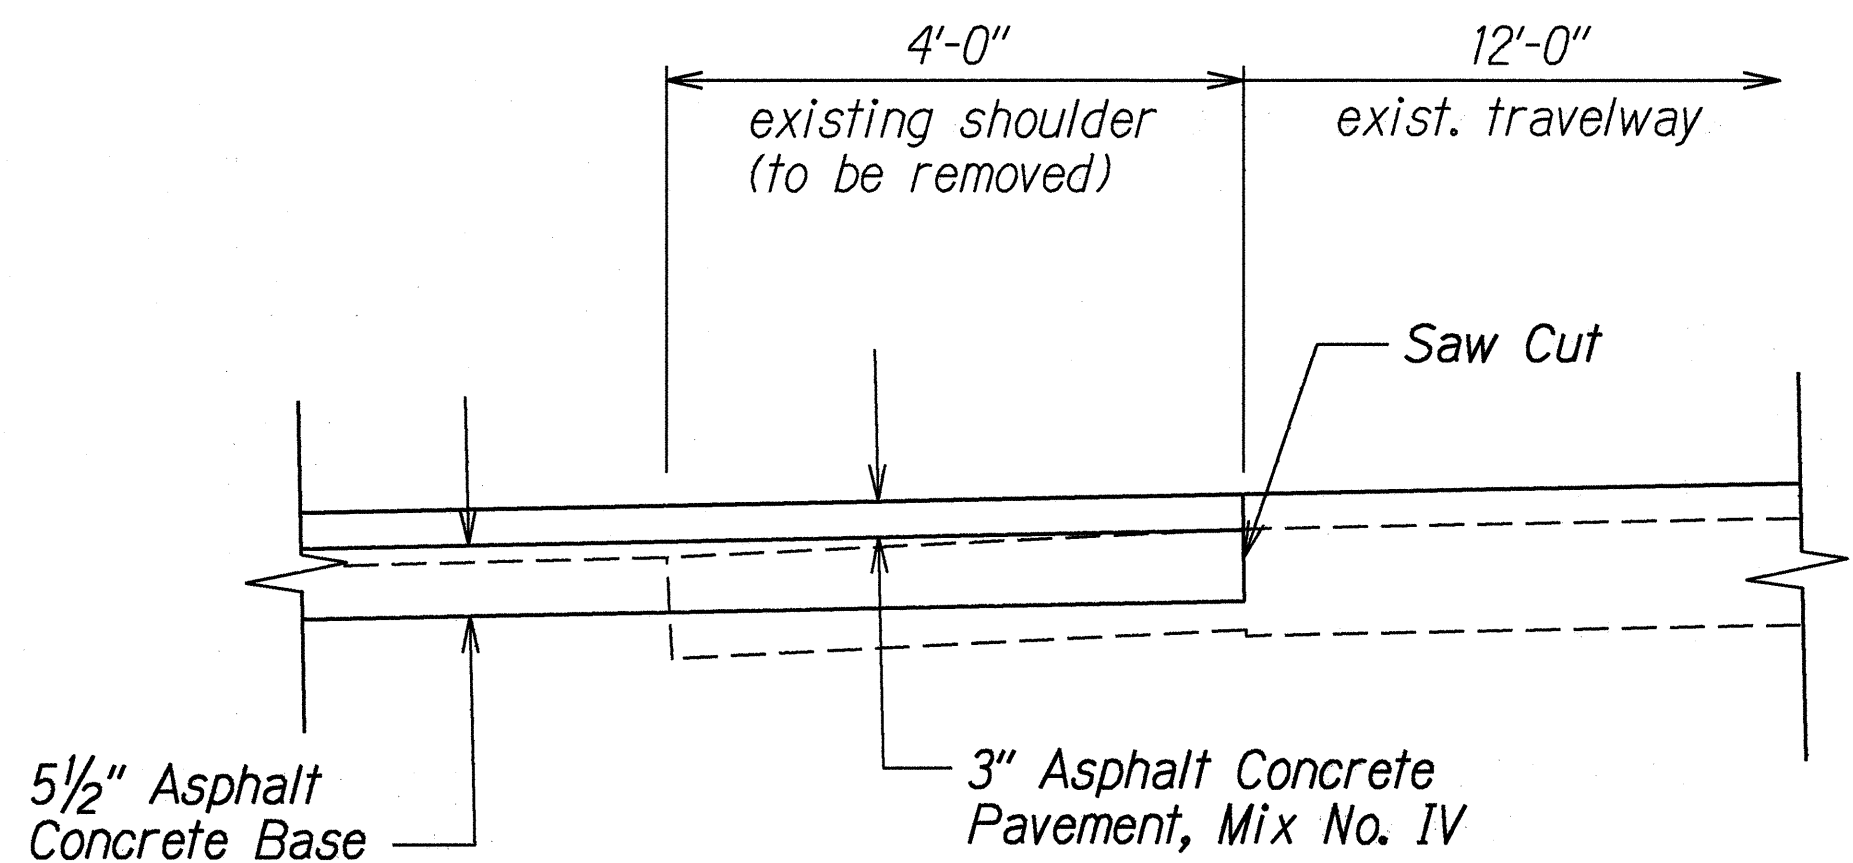


**TYPICAL SECTION OF EXISTING SHOULDER**  
Scale: 3/4" = 1'-0"

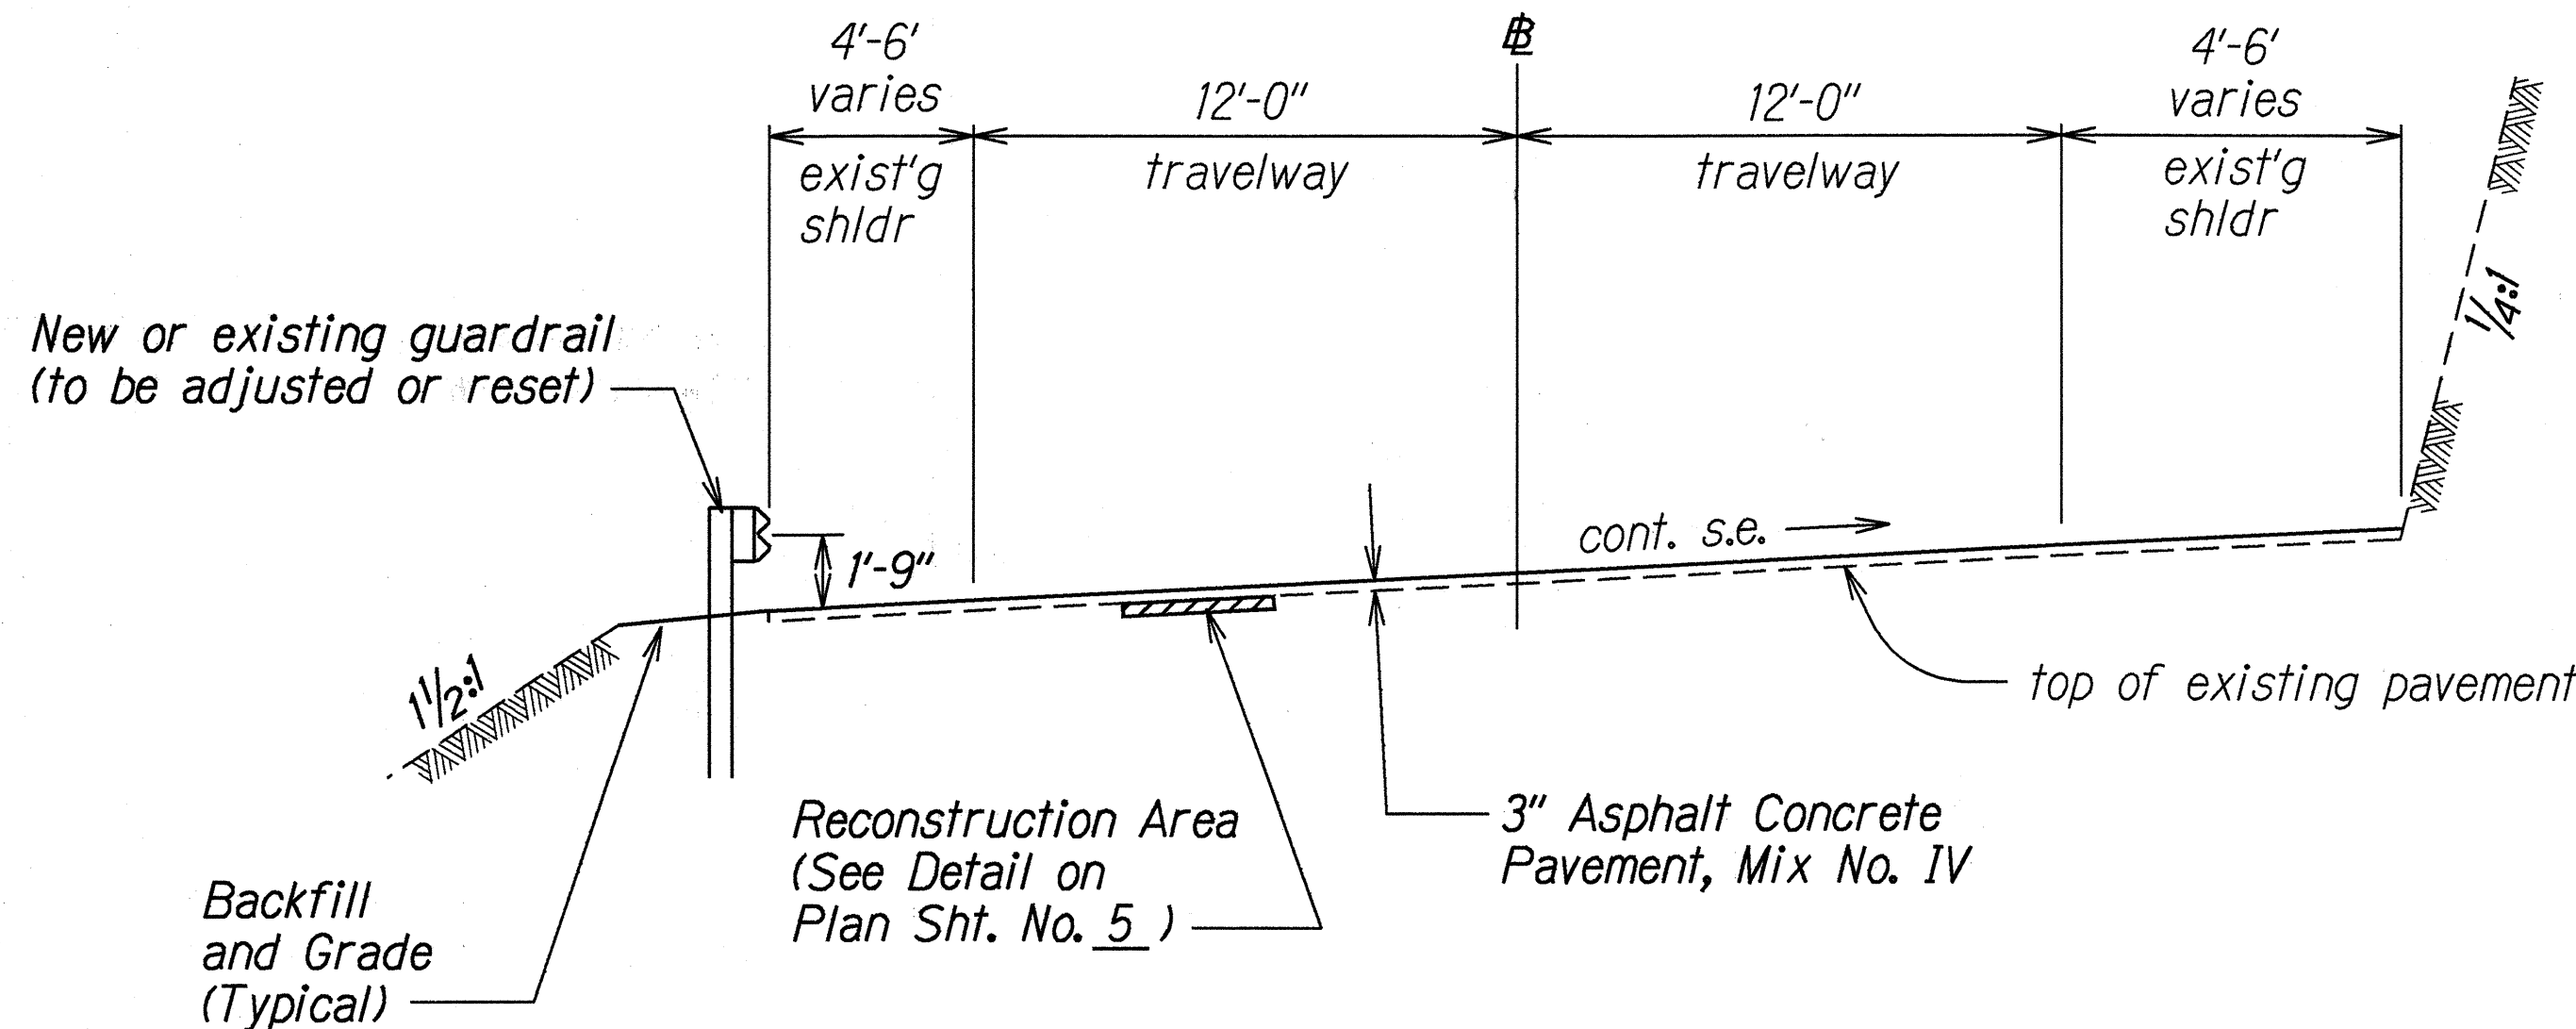

**TYPICAL SECTION ON CURVES**  
Scale: 1/4" = 1'-0"

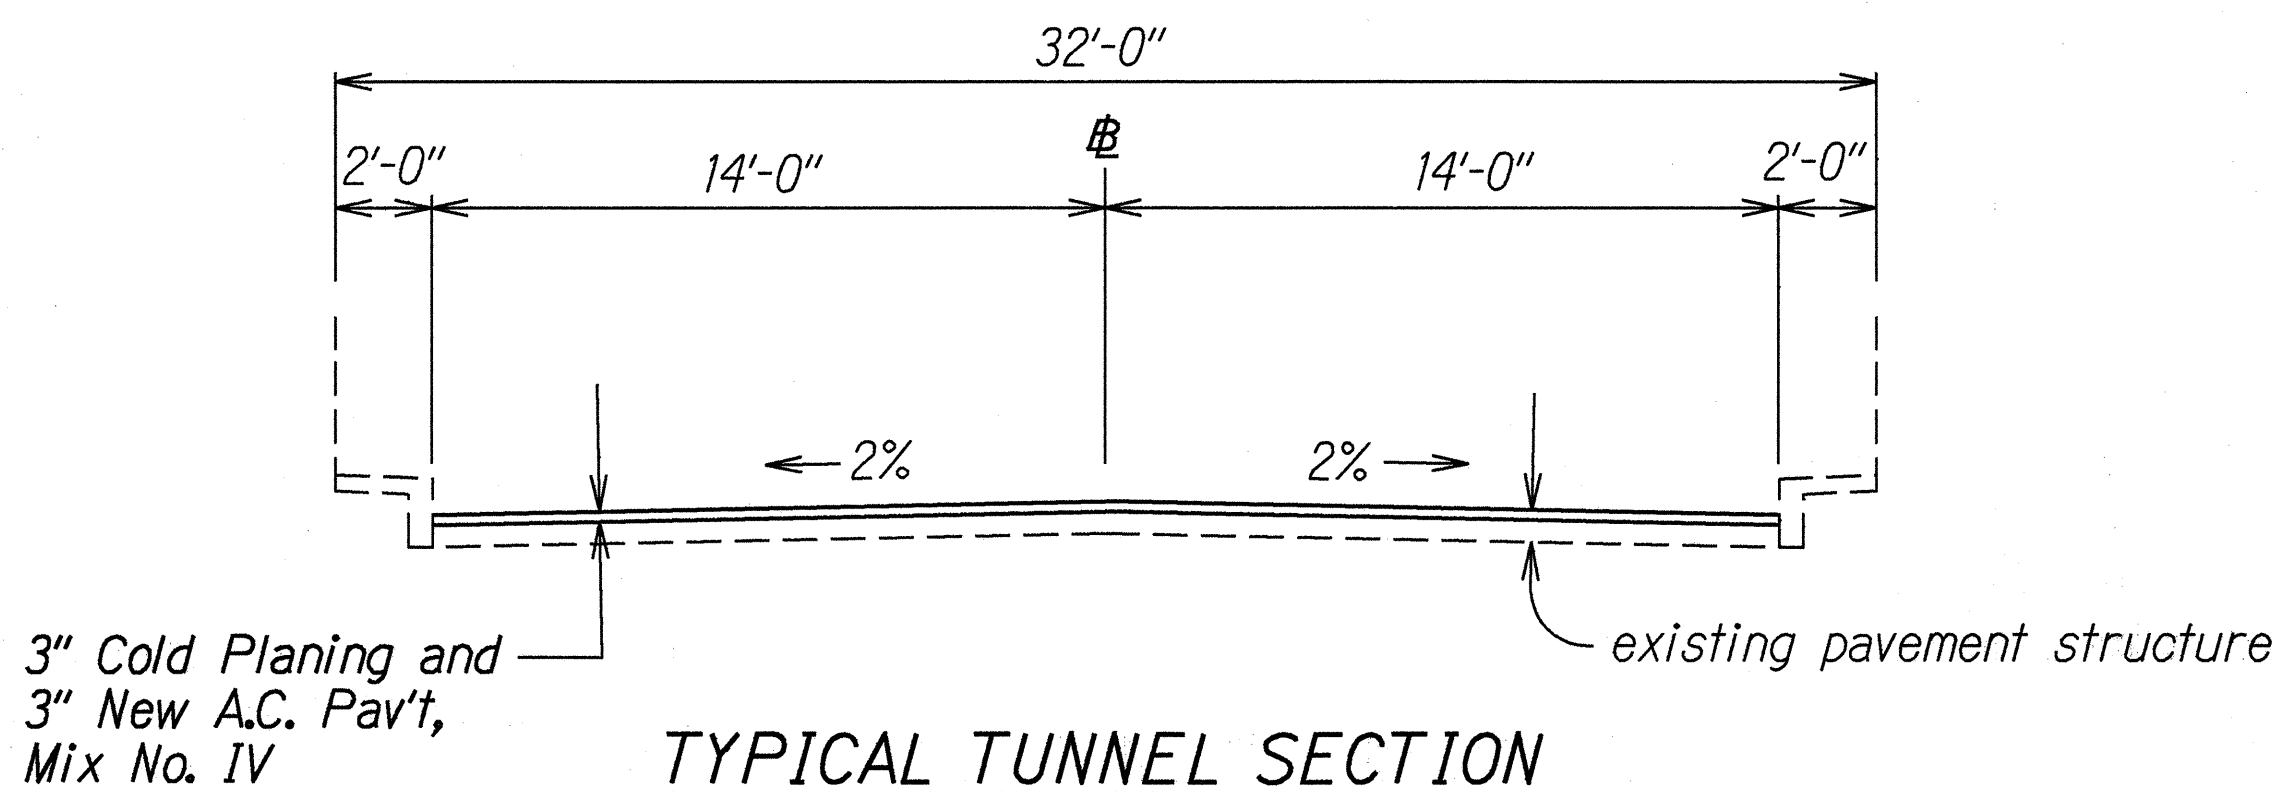

**TYPICAL TUNNEL SECTION**  
Scale: 1/4" = 1'-0"

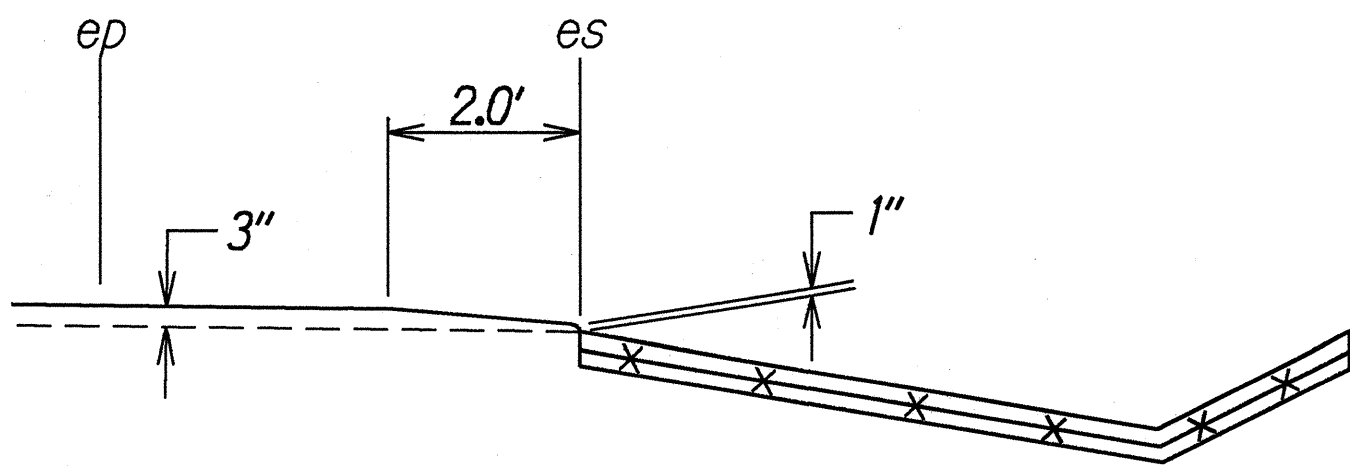


**TYPICAL DETAIL AT CONCRETE GUTTER**  
Not to Scale

SURVEY PLOTTED BY	DATE
DRAWN BY	Jan 1995
TRACED BY	
NOTE BOOK	
log/in: cris	
QUANTITIES BY	
CHECKED BY	
ORIGINAL	
PLAN	


STATE OF HAWAII  
DEPARTMENT OF TRANSPORTATION  
HIGHWAYS DIVISION

**TYPICAL SECTIONS & DETAILS**  
HONOAPIILANI HIGHWAY RESURFACING  
North Kihei Road to McGregor Point  
and Tunnel Section  
Federal-Aid Project No. NH-030-1(25)  
Scale: As Shown      Date: January, 1995  
SHEET No. 1 OF 2 SHEETS


FED. ROAD DIST. NO.	STATE	FED. AID PROJ. NO.	FISCAL YEAR	SHEET NO.	TOTAL SHEETS
HAWAII	HAW.	NH-030-1(25)	1995	5	35

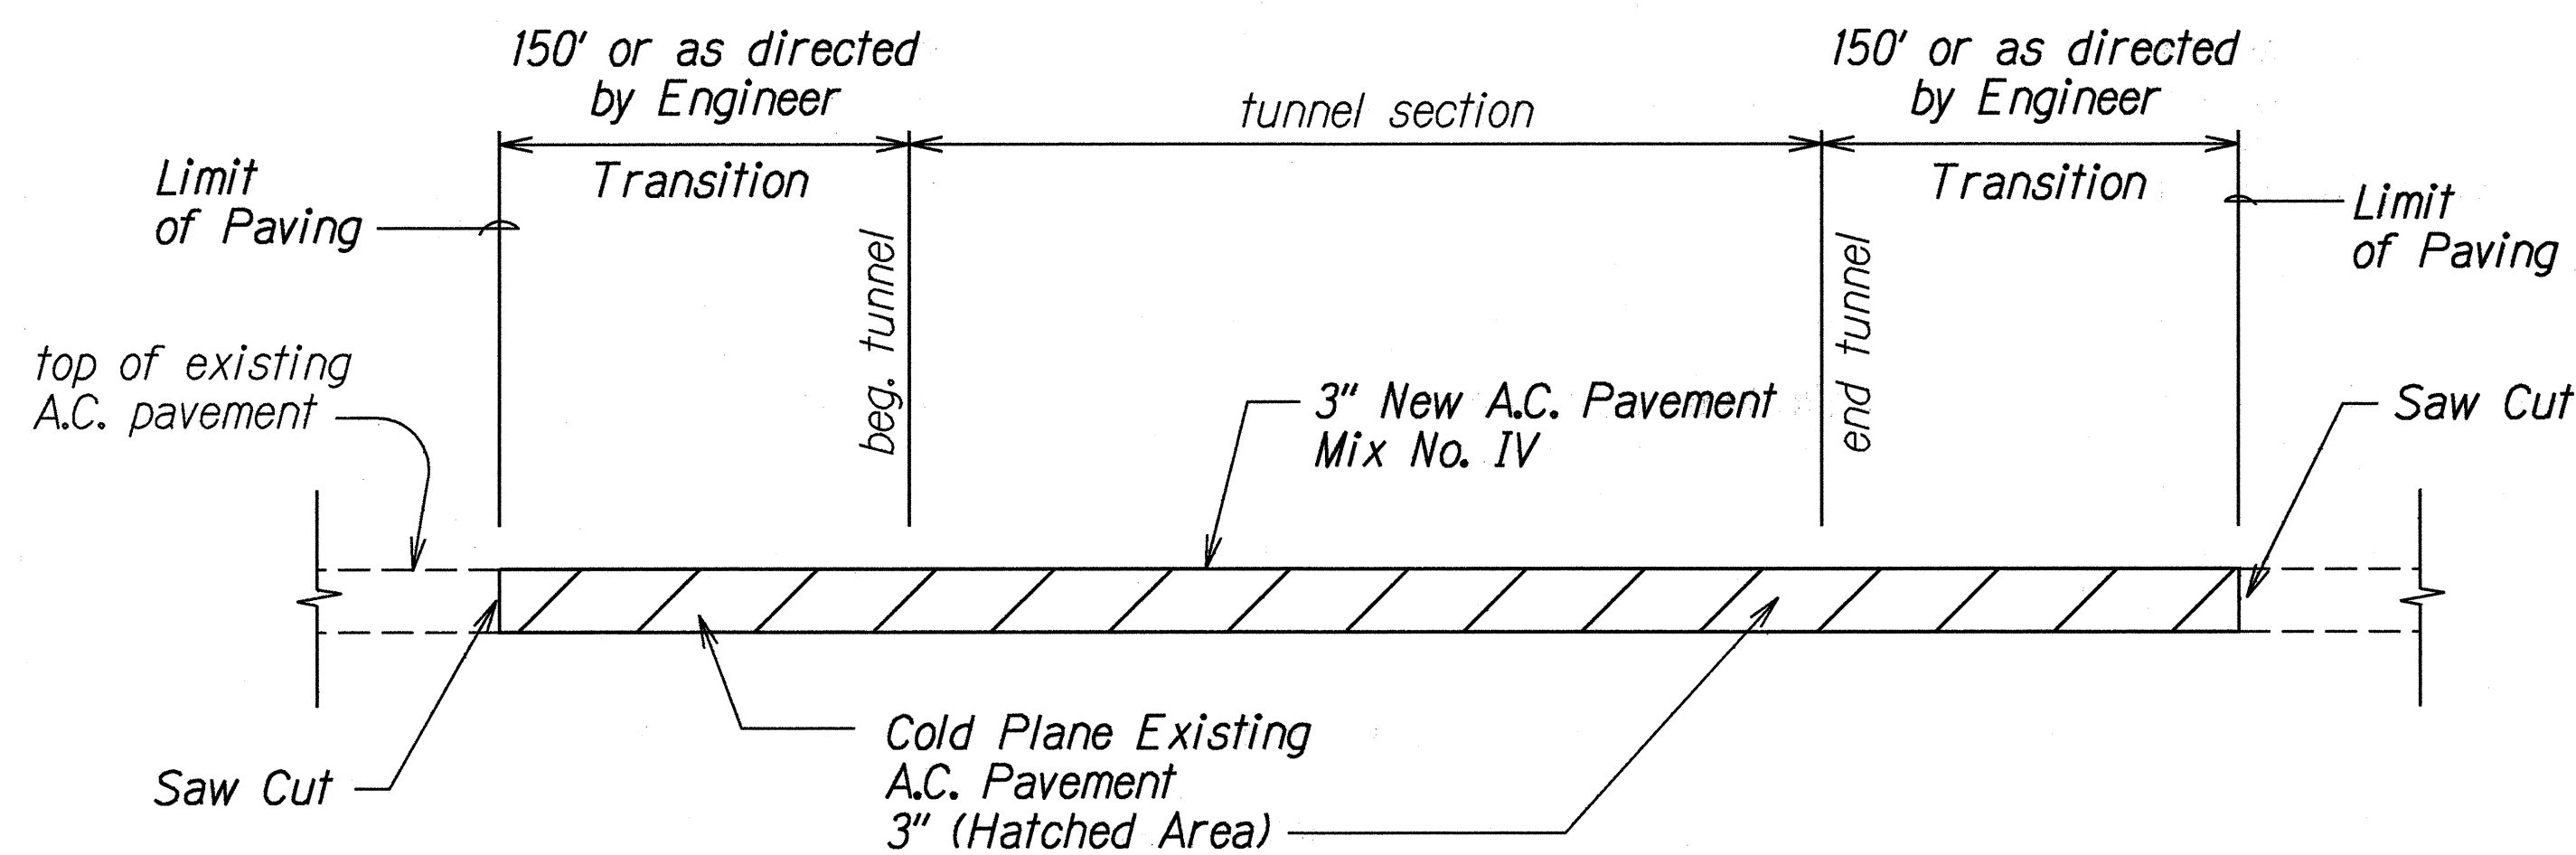


COLD PLANED DETAIL AT TUNNEL SECTION  
Not To Scale

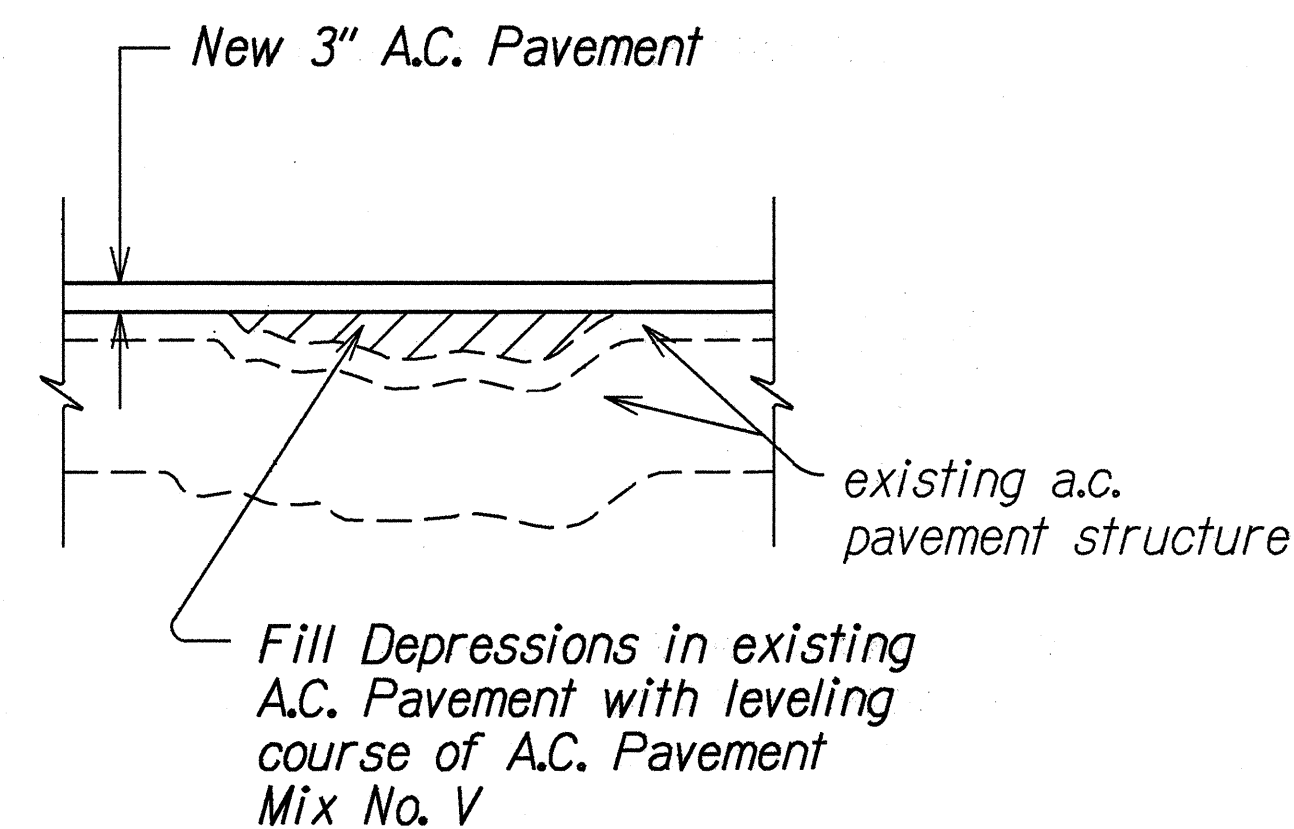


LEVELING COURSE DETAIL  
Not To Scale

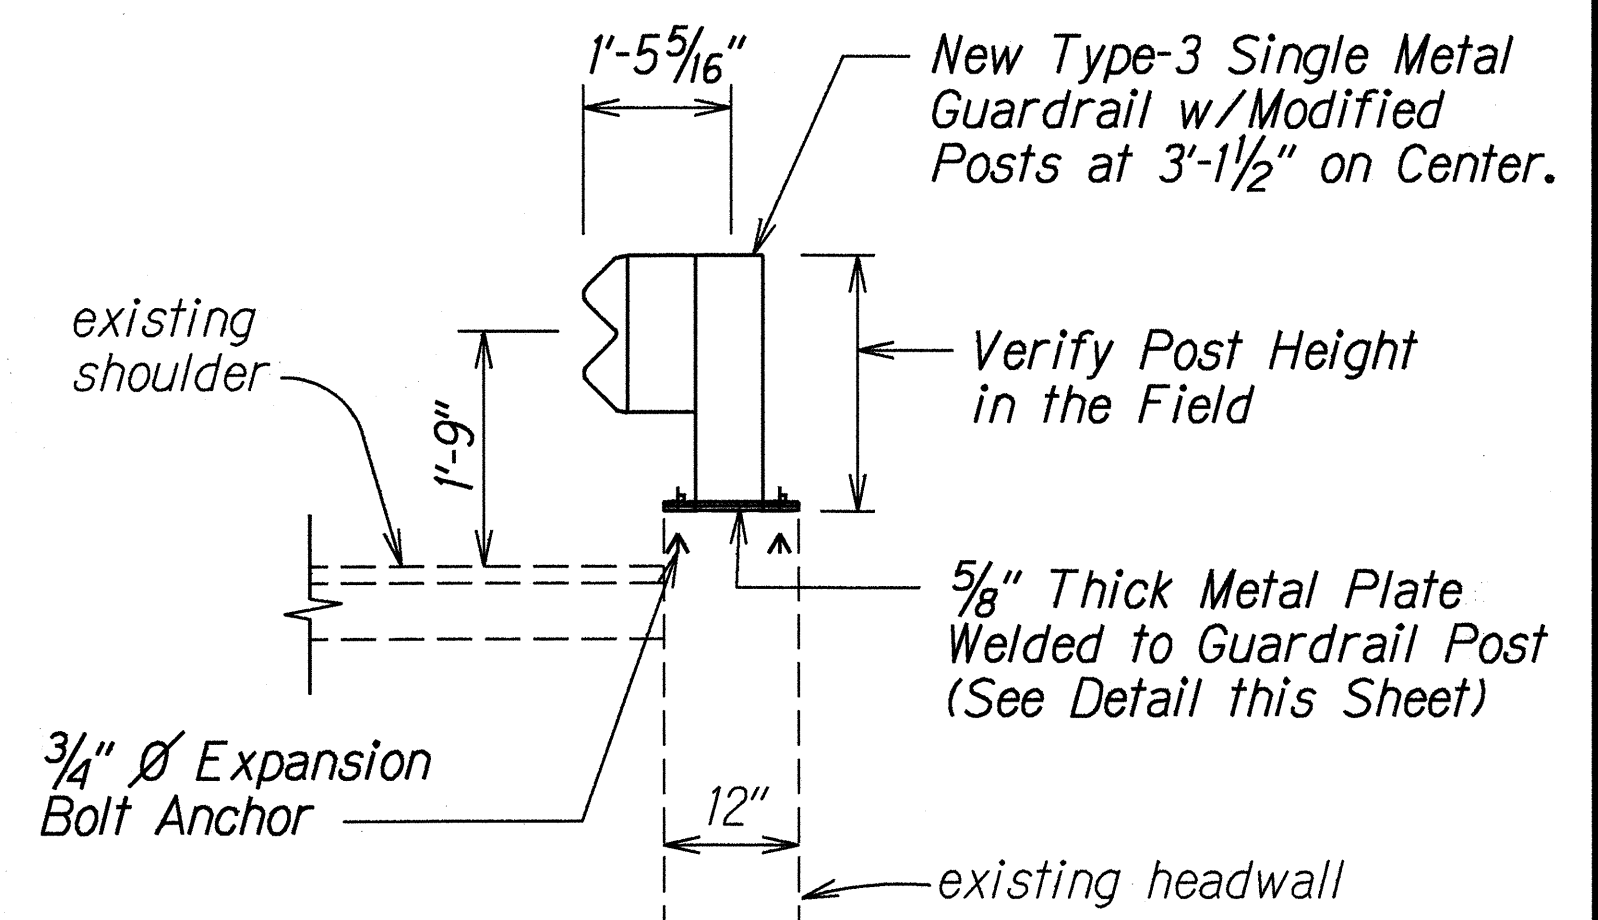


GUARDRAIL POST DETAIL ON CONCRETE  
Not To Scale

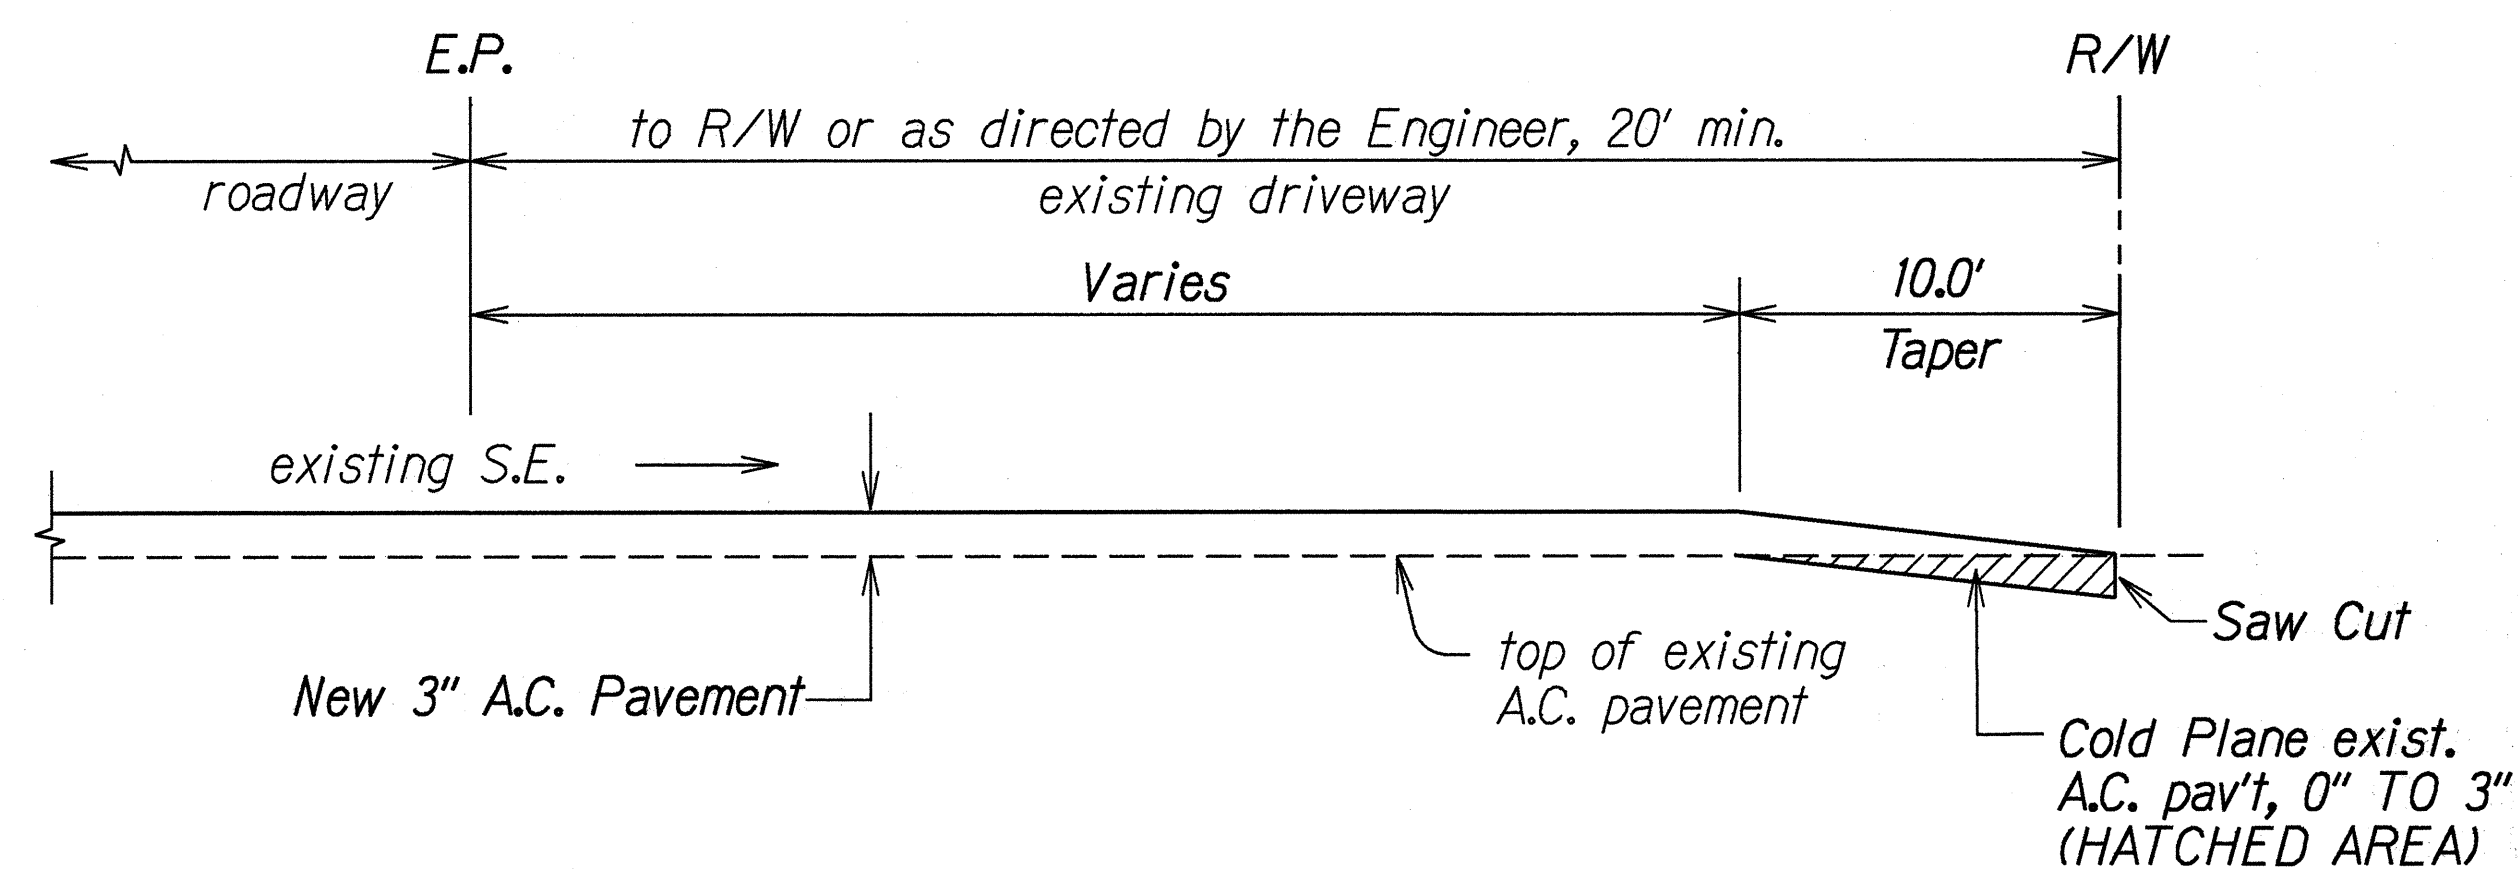


A. C. RESURFACING AT PAVED DRIVEWAY DETAIL  
Not To Scale

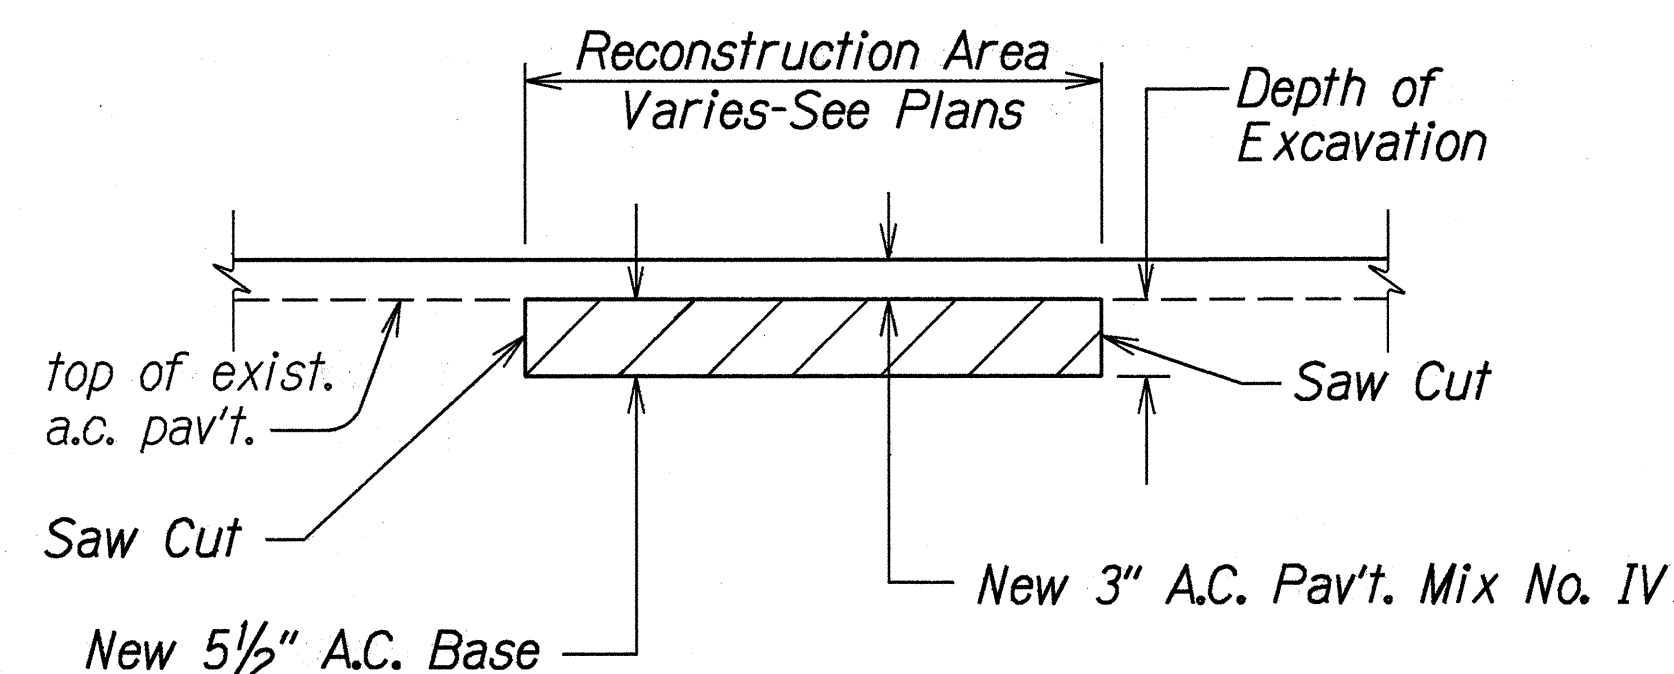


A.C. PAVEMENT RECONSTRUCTION DETAIL  
Not To Scale

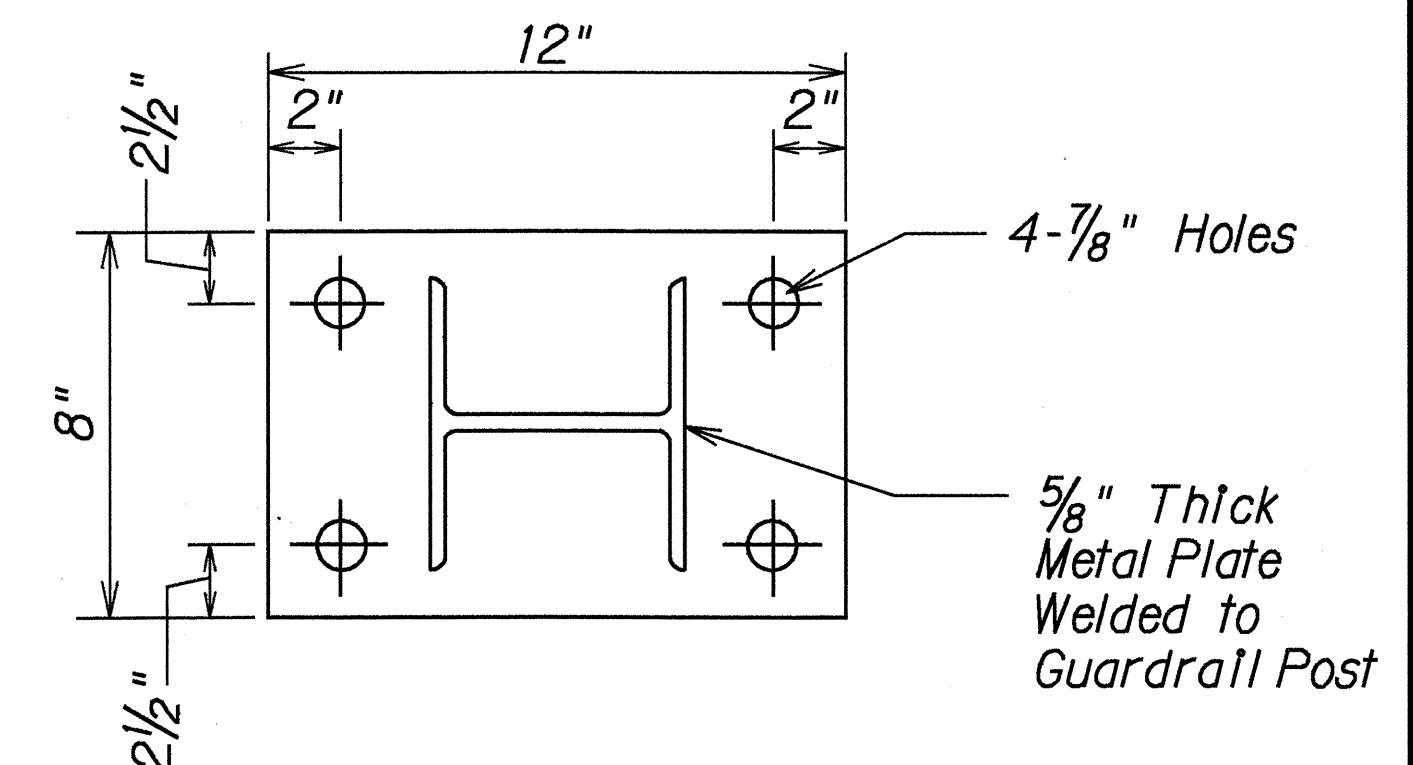

DETAIL OF GUARDRAIL BASE PLATE  
Not To Scale

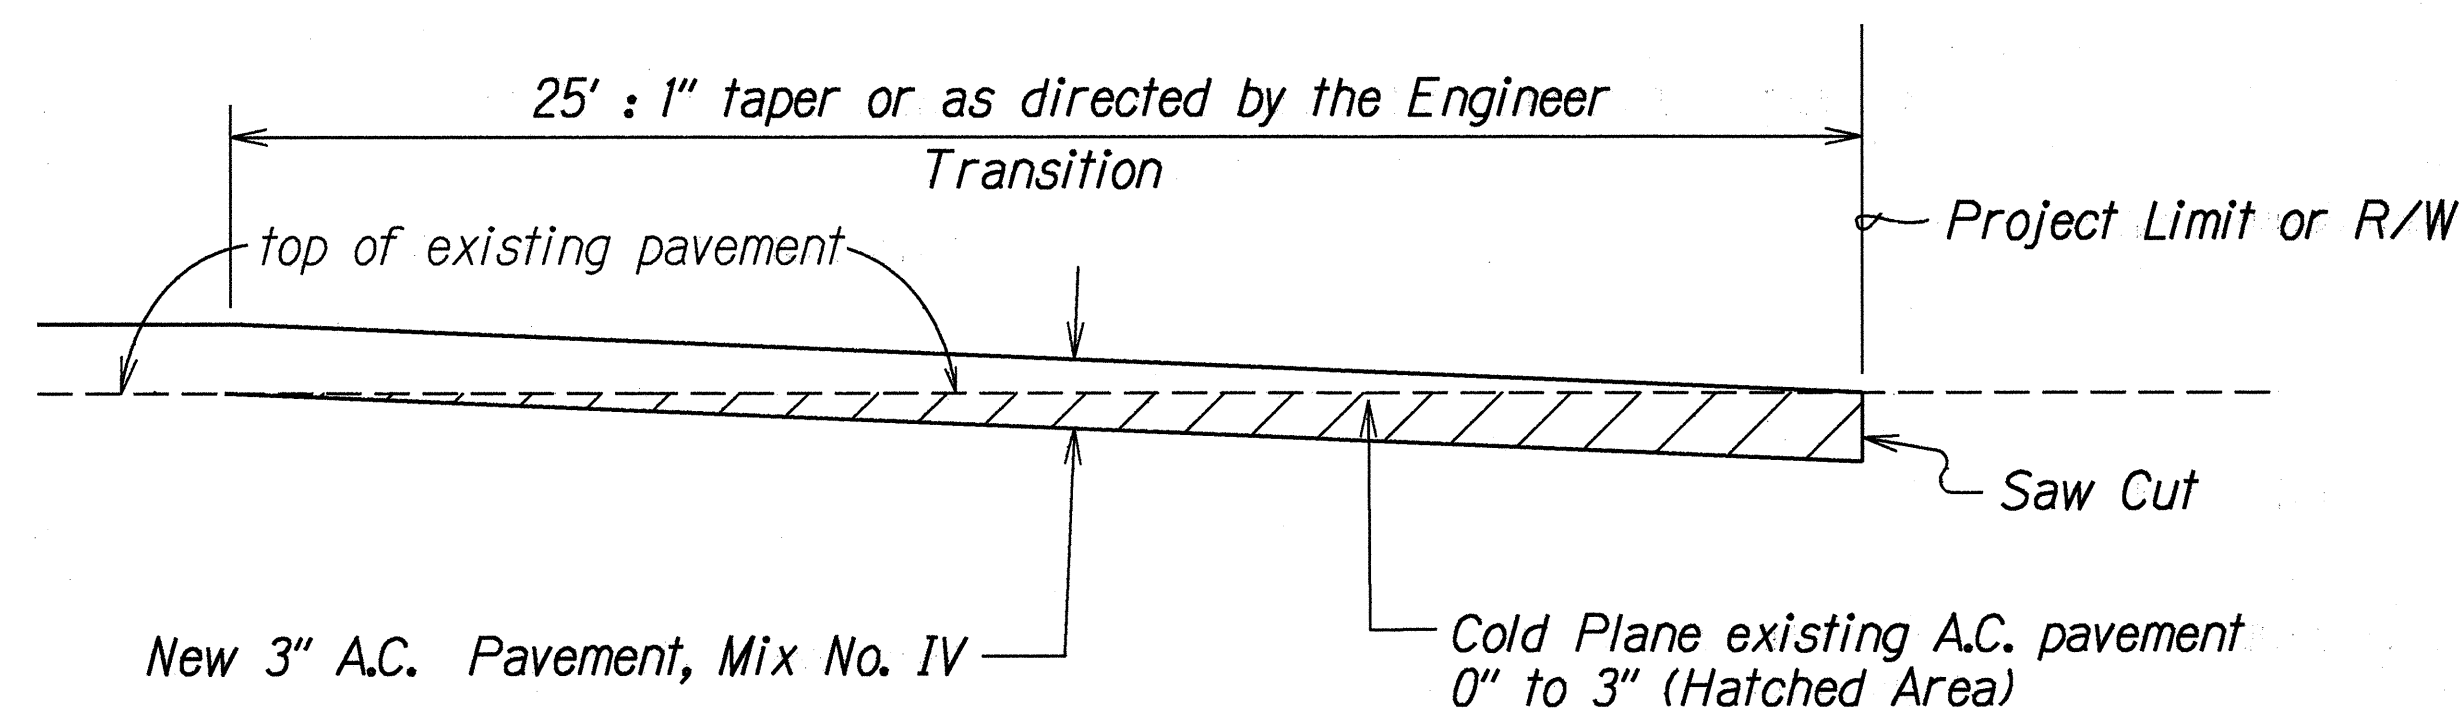

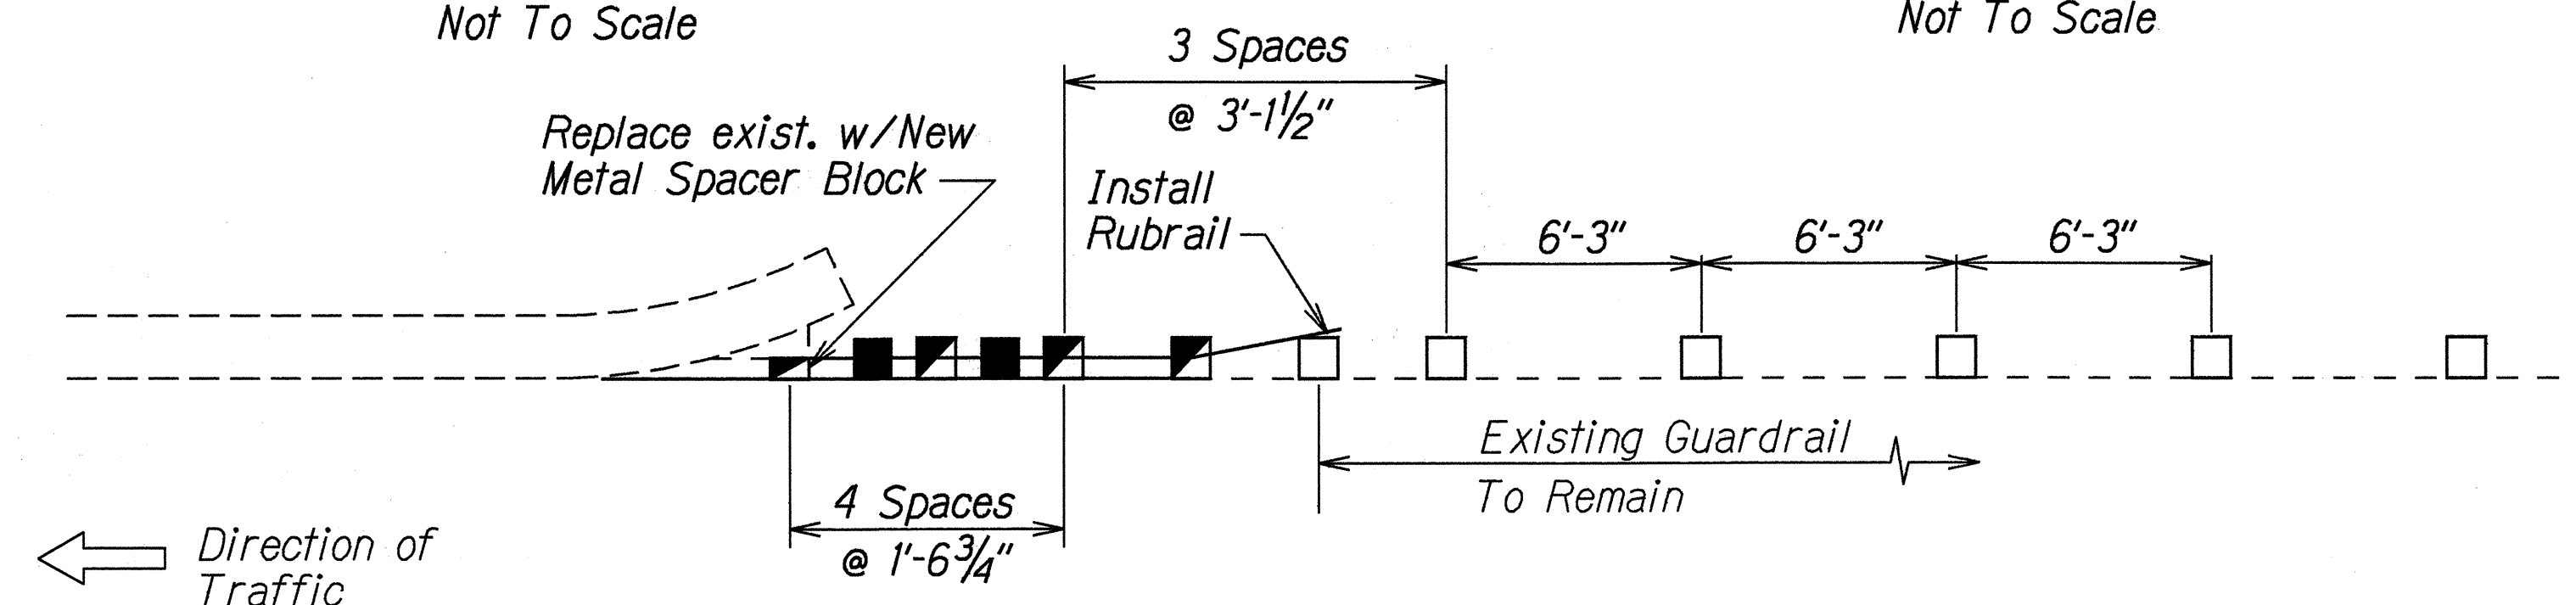


COLD PLANED TRANSITION  
TO EXISTING A.C. PAVEMENT DETAIL  
BEGIN AND END OF PROJECT AND SIDEROADS  
*Not To Scale*



*NOTE: The furnishing and installing of the additional metal posts and spacer blocks, and the removal and disposal of existing guardrail, will not be paid for separately, but shall be considered incidental to Item No. 606.3111 - Guardrail, Type 3-Double Nested with Steel Post.*

GUARDRAIL WITH RUBRAIL DETAIL  
Scale: 1/4" = 1'-0"

- LEGEND**
-  Existing Metal Post and Spacer Block
-  Existing to be Replaced w/New Metal Post and Spacer Block
-  New Metal Post and Spacer Block to be Installed

STATE OF HAWAII  
DEPARTMENT OF TRANSPORTATION  
HIGHWAYS DIVISION

**TYPICAL SECTIONS & DETAILS**

**HONOAPIILANI HIGHWAY RESURFACING**  
**North Kihei Road to McGregor Point**  
**and Tunnel Section**  
**Federal-Aid Project No. NH-030-1(25)**

Scale: As Shown      Date: January, 1995

**SHEET No. 2 OF 2 SHEETS**